




FRONT ELEVATION EXISTING  
BOUNDARY WALL/FENCE IS OMITTED FOR CLARITY OF ELEVATION

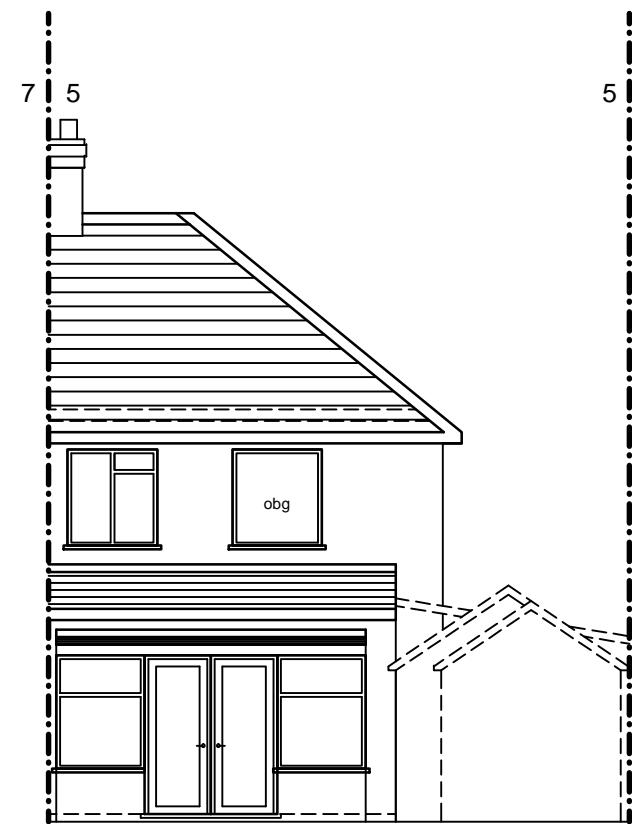

REAR ELEVATION EXISTING  
BOUNDARY WALL/FENCE IS OMITTED FOR CLARITY OF ELEVATION

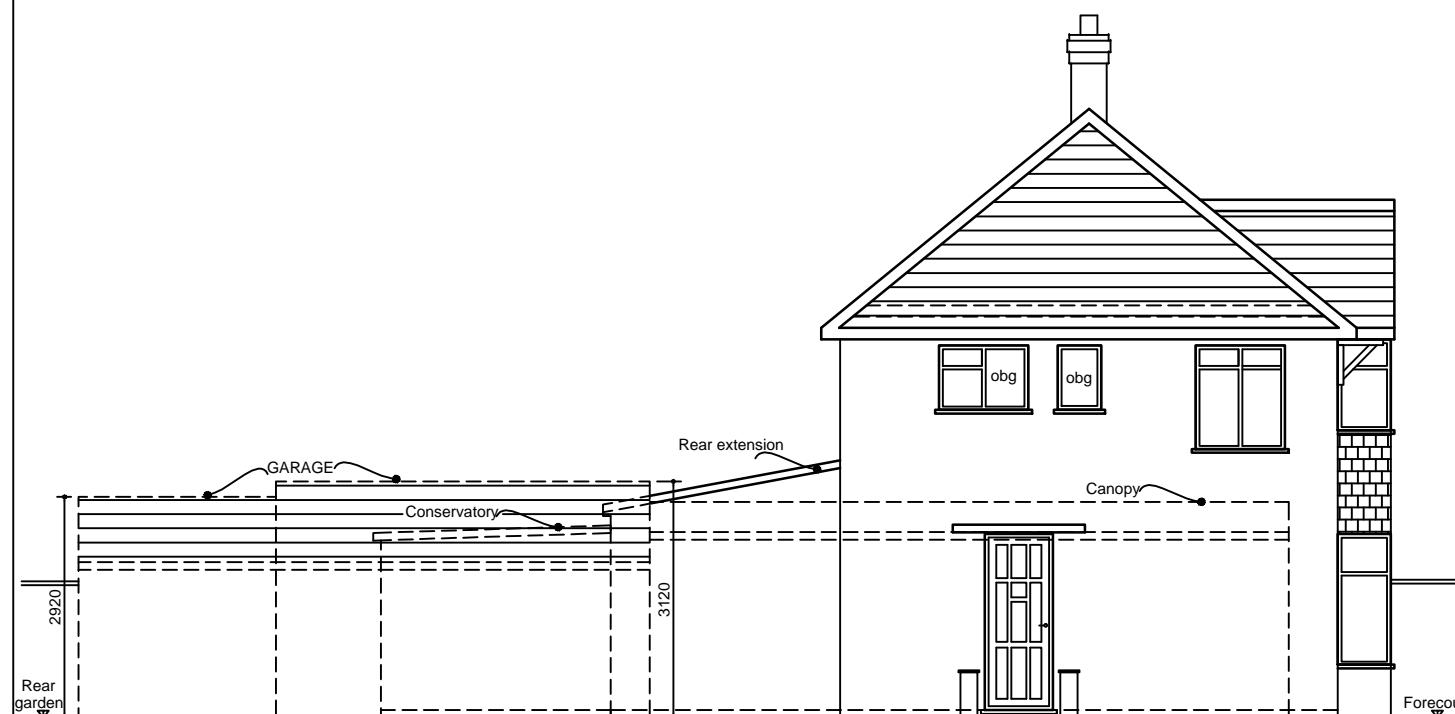

SIDE ELEVATION EXISTING  
(AS SEEN FROM NO.3)

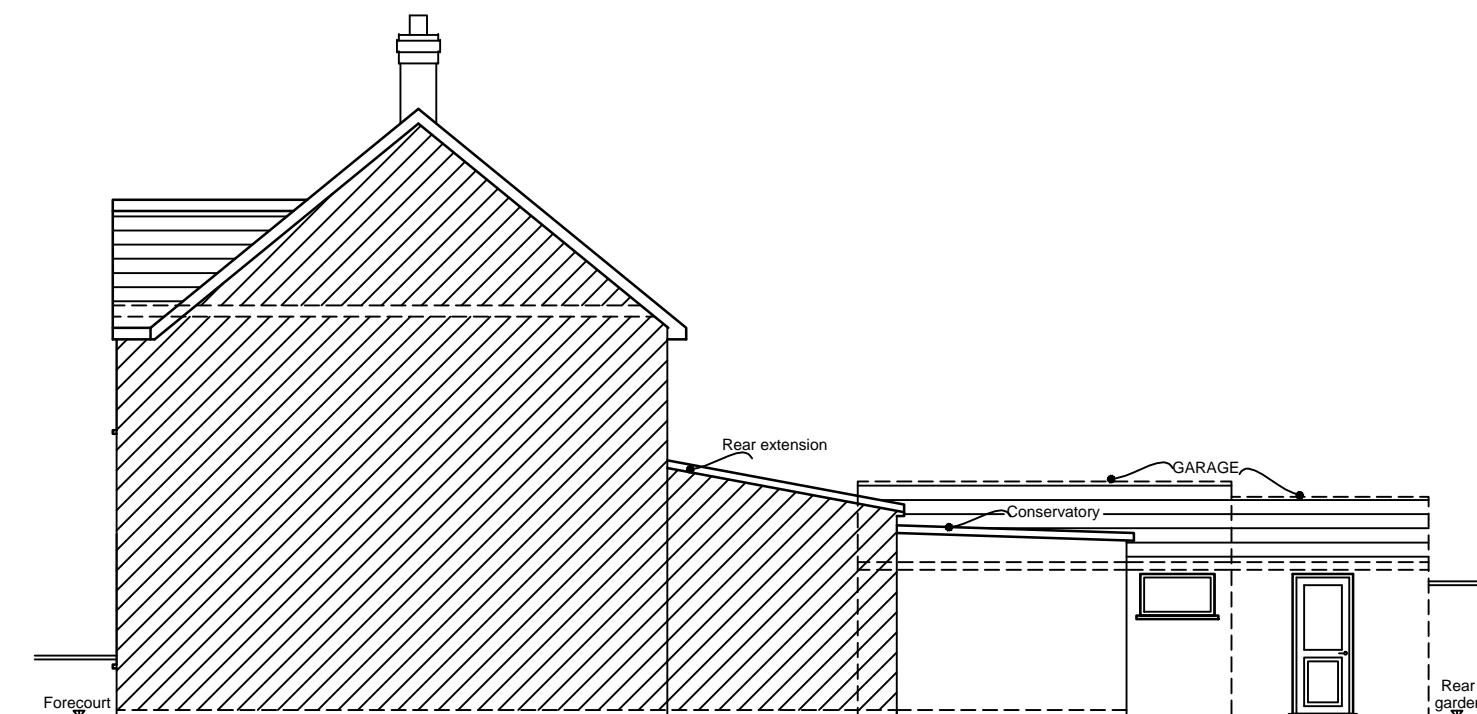

SIDE ELEVATION EXISTING  
(AS SEEN FROM NO.7)

			PROJECT: DEMOLITION OF THE CANOPY ROOF, PART DEMOLITION OF THE GARAGE & CONVERSION INTO SUMMER HOUSE AND ASSOCIATED ALTERATIONS AT 5 WARLEY AVENUE, HAYES UB4 0QZ			Title: Existing Elevations
			Drawn By: PSL   Rev: Date: 29/10/2024			
			SCALE: 1:100@A3		DRG. NO: 2412-Warley Ave 5-303	
Rev	Date	Comment				

Rev	Date	Comment				
	29/10/2024	For certificate of lawfulness-Proposed use				
	29/10/2024	FOR CLIENTS REVIEW				

Rev	Date	Comment				
	29/10/2024	For certificate of lawfulness-Proposed use				
	29/10/2024	FOR CLIENTS REVIEW				