



GROUND FLOOR PLAN
PROPOSED

All new works or making good
to the retained fabric shall be
finished to match in size,
colour, texture and profile
those of the existing building.

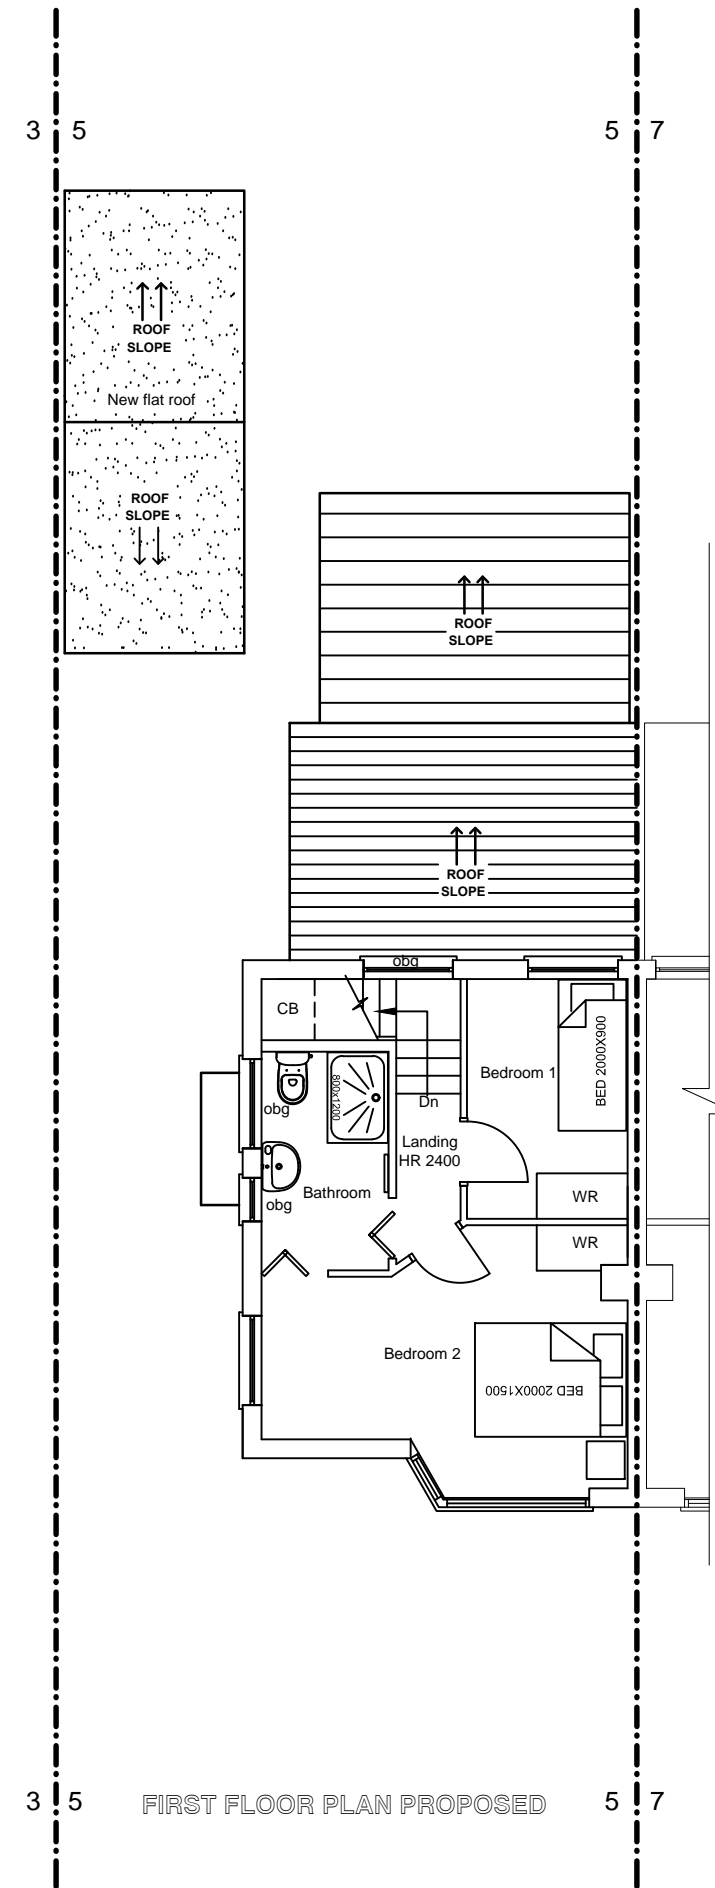

FIRST FLOOR PLAN PROPOSED

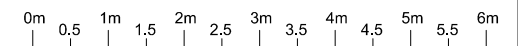

PROJECT: DEMOLITION OF THE CANOPY ROOF, PART DEMOLITION OF THE GARAGE & CONVERSION INTO SUMMER HOUSE AND ASSOCIATED ALTERATIONS AT 5 WARLEY AVENUE, HAYES UB4 0QZ			Title: Proposed Plans		
29/10/2024 For certificate of lawfulness-Proposed use			Drawn By: PSL Rev: Date: 29/10/2024		
29/10/2024 FOR CLIENTS REVIEW			SCALE: 1:100@A3 DRG. NO: 2412-Warley Ave 5-402		
Rev	Date	Comment			