




FRONT ELEVATION PROPOSED
BOUNDARY WALL/FENCE ARE OMITTED FOR CLARITY OF ELEVATION

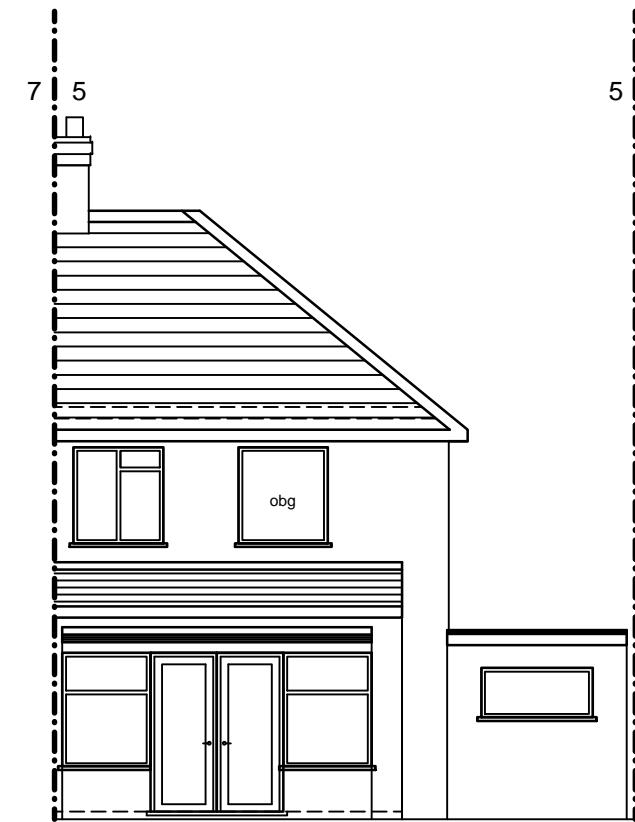

REAR ELEVATION PROPOSED
BOUNDARY WALL/FENCE ARE OMITTED FOR CLARITY OF ELEVATION

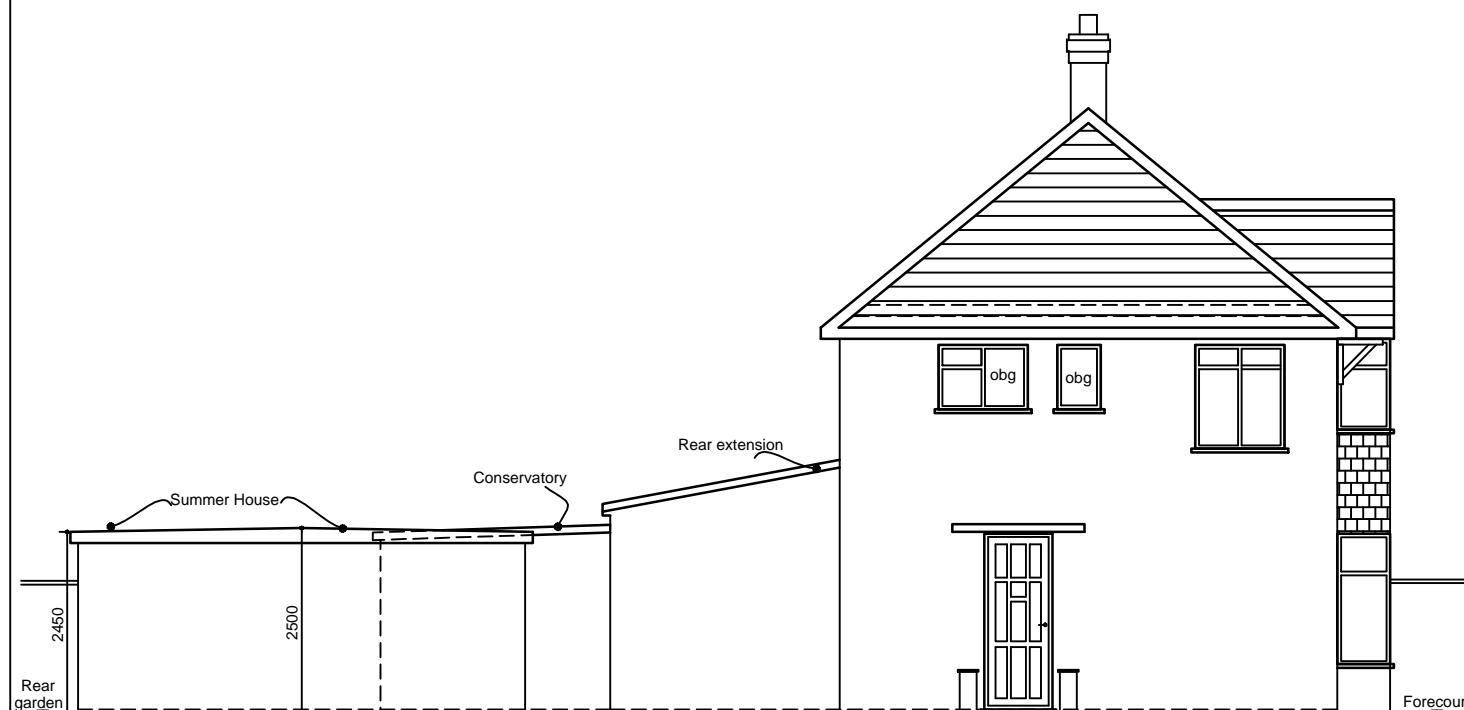

SIDE ELEVATION PROPOSED
(AS SEEN FROM NO.3)

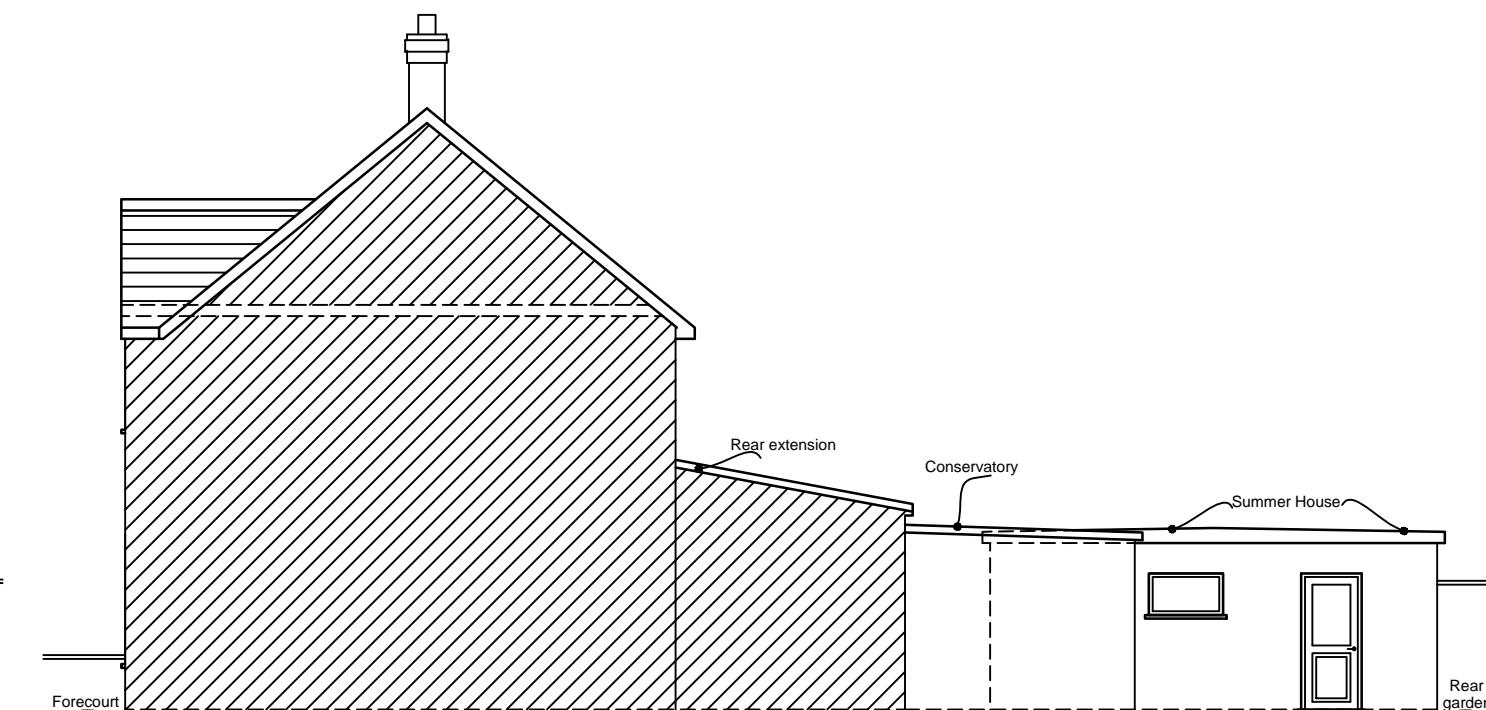

SIDE ELEVATION PROPOSED
(AS SEEN FROM NO.7)

Rev	Date	Comment	PROJECT: DEMOLITION OF THE CANOPY ROOF, PART DEMOLITION OF THE GARAGE & CONVERSION INTO SUMMER HOUSE AND ASSOCIATED ALTERATIONS AT 5 WARLEY AVENUE, HAYES UB4 0QZ	Title: Proposed Elevations Drawn By: PSL Rev: Date: 29/10/2024 SCALE: 1:100@A3 DRG. NO: 2412-Warley Ave 5-403
	29/10/2024	For certificate of lawfulness-Proposed use		
	29/10/2024	FOR CLIENTS REVIEW		

0m 0.5 1m 1.5 2m 2.5 3m 3.5 4m 4.5 5m 5.5 6m

Title: Proposed Elevations
Drawn By: PSL | Rev: Date: 29/10/2024
SCALE: 1:100@A3 DRG. NO: 2412-Warley Ave 5-403