



**FRONT ELEVATION PROPOSED**  
BOUNDARY WALL/FENCE & GARAGE ARE OMITTED FOR CLARITY OF ELEVATION



**REAR ELEVATION PROPOSED**  
BOUNDARY WALL/FENCE & GARAGE ARE OMITTED FOR CLARITY OF ELEVATION

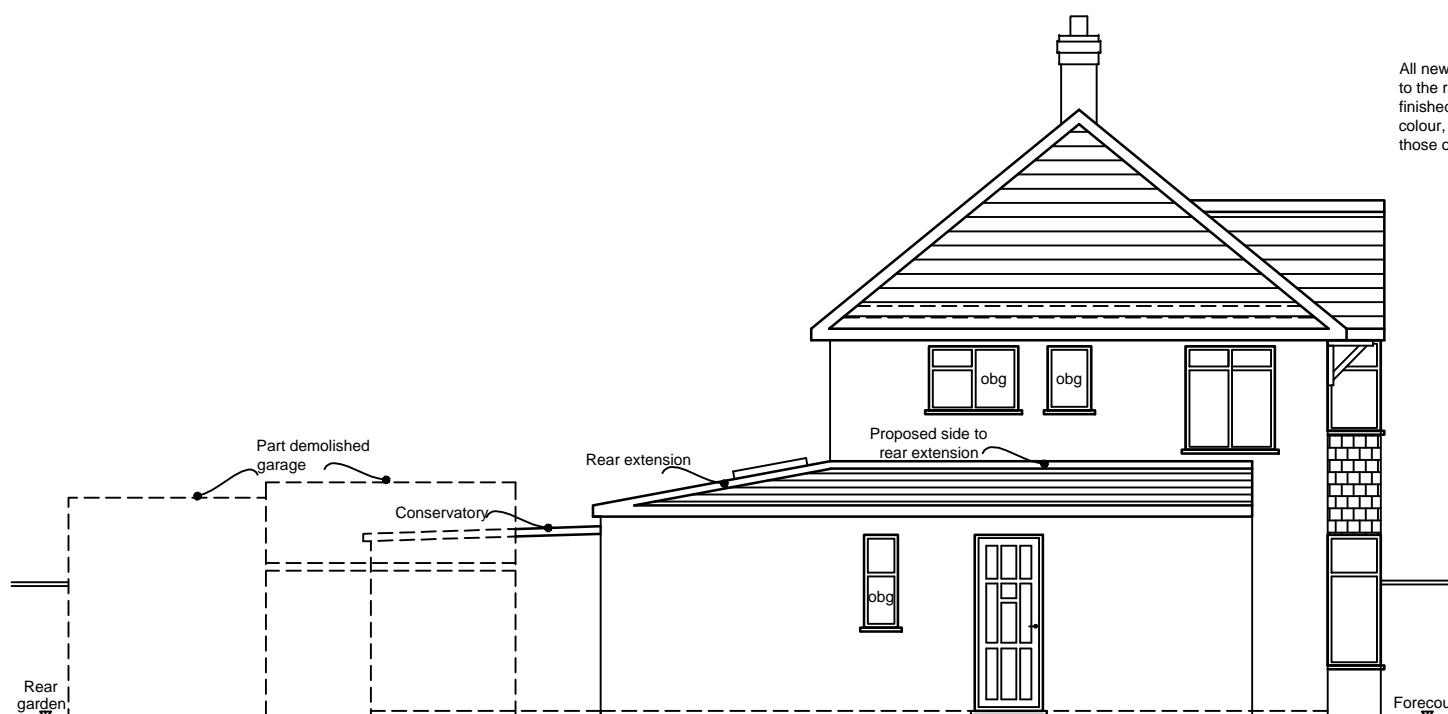

**SIDE ELEVATION PROPOSED**  
(AS SEEN FROM NO.3)

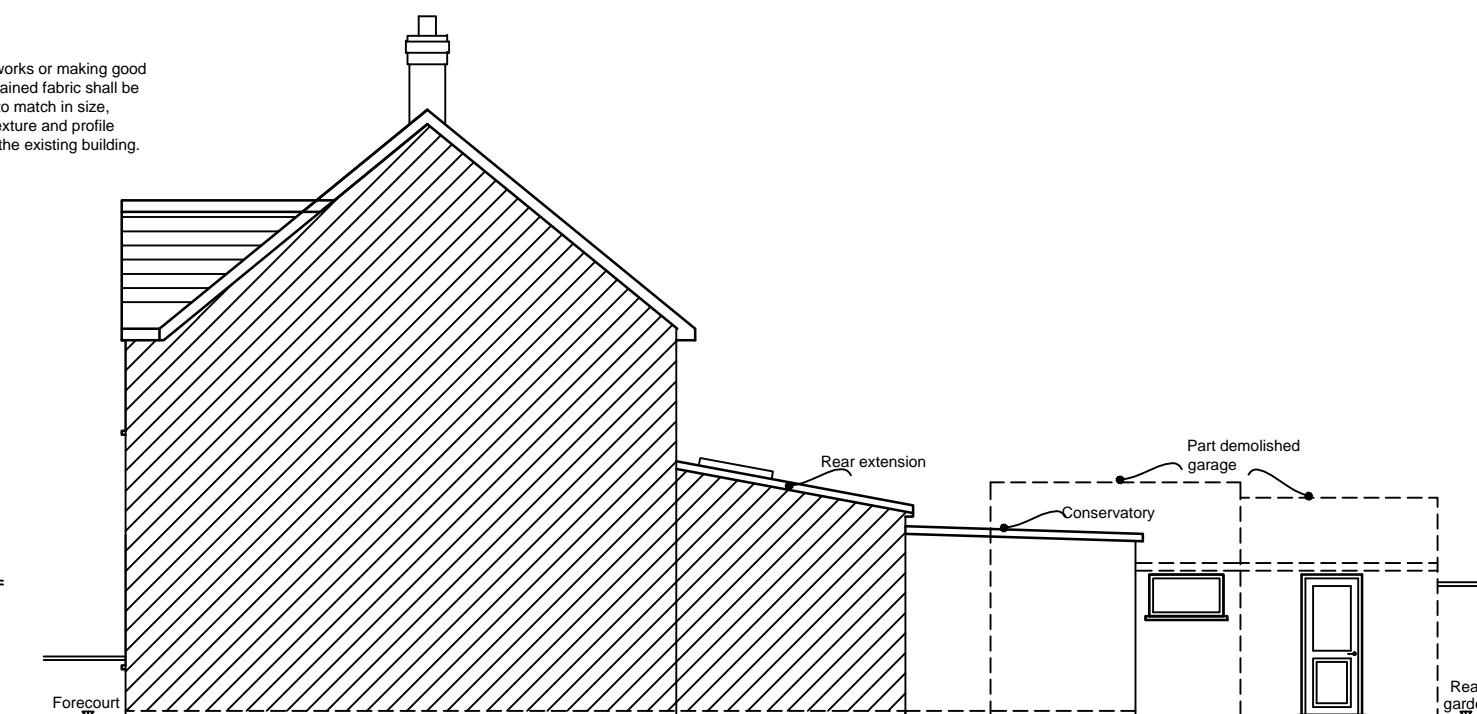

**SIDE ELEVATION PROPOSED**  
(AS SEEN FROM NO.7)

0m 0.5 1m 1.5 2m 2.5 3m 3.5 4m 4.5 5m 5.5 6m

Rev	Date	Comment	PROJECT: PART DEMOLITION OF THE GARAGE, DEMOLITION OF THE CANOPY ROOF, ALTERATIONS TO THE EXISTING PITCH ROOF OF REAR EXTENSION INCLUDING INSERTION OF TWO ROOF LIGHTS, SINGLE STOREY SIDE TO REAR EXTENSION AND ASSOCIATED ALTERATIONS AT 5 WARLEY AVENUE, HAYES UB4 0QZ	Title: Proposed Elevations Drawn By: PSL   Rev: Date: 14/10/2024
	14/10/2024	FOR HOUSEHOLDER DEVELOPMENT		
	09/09/2024	FOR CLIENTS REVIEW		

SCALE: 1:100@A3 DRG. NO: 2412-Warley Ave 5-103