


Legend:

- Existing Restaurant & BOH
- Existing Premier Inn

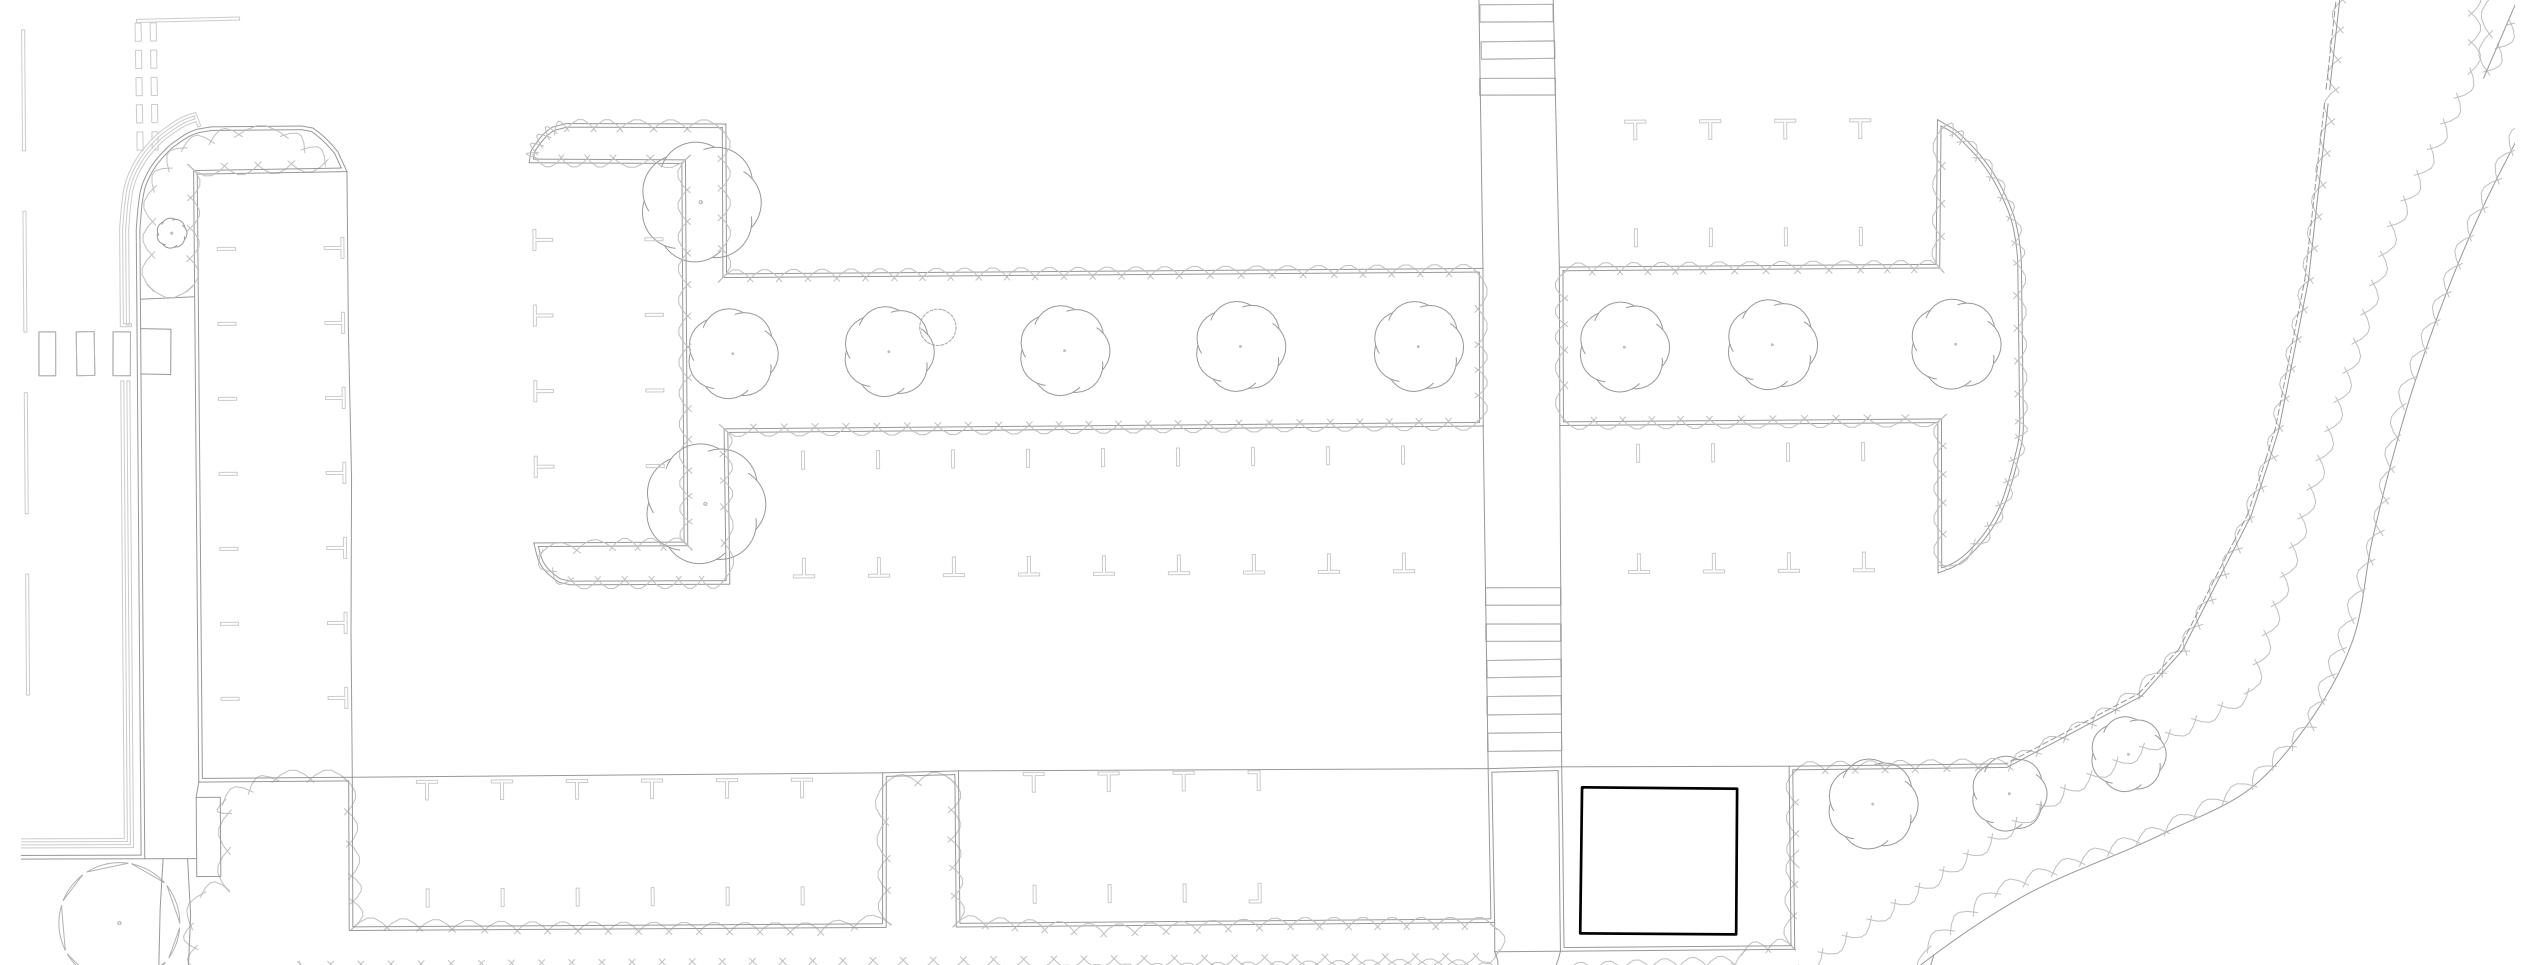

01 Existing Ground Floor
Scale: 1:250

0 10 15 20 25 M



Rev Date Description By Chk

**AXIOM
ARCHITECTS**

1 Brooklands Yard, Southover High Street, Lewes, East Sussex, BN7 1HU
Tel: 01273 479434
www.axiomarchitects.co.uk

Client
WHITBREAD GROUP PLC

Project
PREMIER INN LONDON UXBRIDGE
500 RIVERSIDE WAY
UXBRIDGE, UB8 2YF

Drawing
Existing Ground Floor Plan

Scale Date Drawn Checked
1:250 @ A3 02/09/24 AW AB
Drawing No. Revision

6262-P- 100

PLANNING