


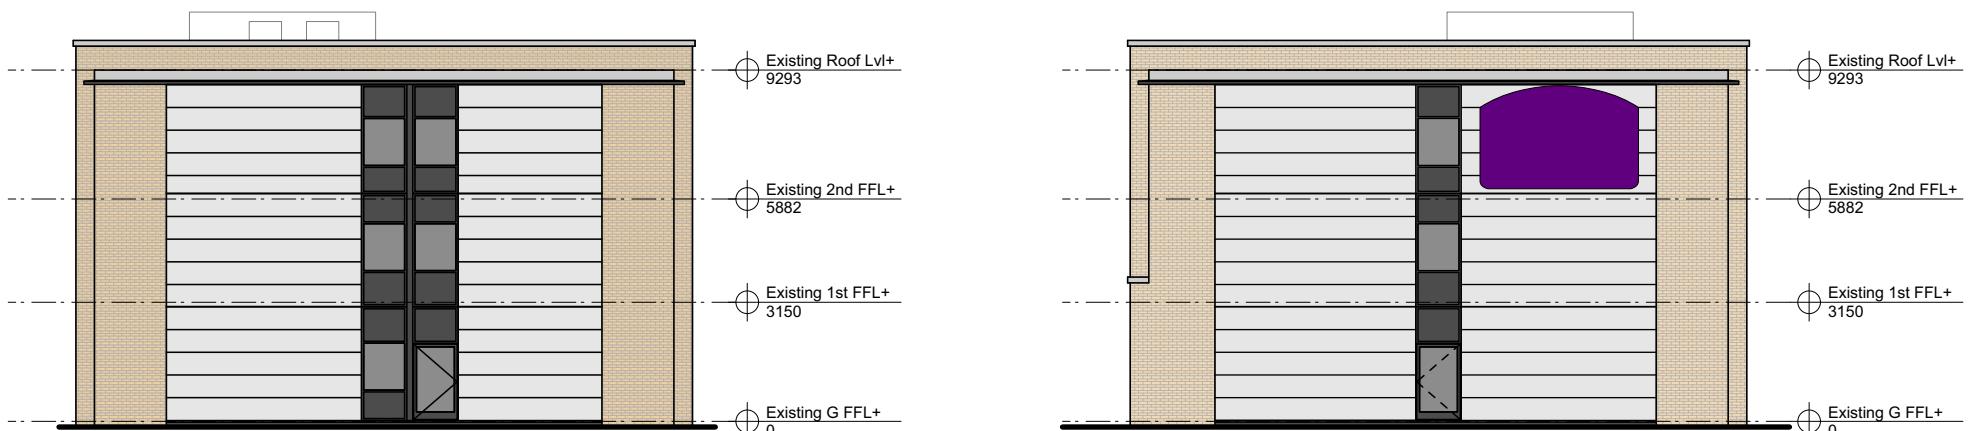

01 Existing South Elevation  
Scale: 1:200



02 Existing North Elevation  
Scale: 1:200



03 Existing West Elevation  
Scale: 1:200



04 Existing East Elevation  
Scale: 1:200

0 10 15 20 M

#### Existing Materials:

##### Walls:

Brickwork: Multi yellow, Natural coloured mortar

Cladding: Composite metal cladding panel with pre-formed corners, horizontally laid, secret fixed, finish/colour: RAL 9006

##### Windows and doors:

Aluminium framed curtain walling double glazed system. Frame colour: Anthracite (RAL 7016)

Aluminium framed curtain walling glazing system with graphite grey annealed glass spandrel panel, insulation backed with aluminium curtain framed system. Frame colour: Anthracite (RAL 7016)

Single / Double leaf manual doors and mechanical sliding doors, double glazed - framing colour: Anthracite (RAL 7016)

##### Roof:

Flat Roof: Single ply membrane finish

Fasias: Polyester powder coated metal fascia and soffit with concealed fixings; Colour: Anthracite (RAL 7016)

##### Rainwater goods:

Hopper & downpipes (where exposed): Black UPVC

A 23/09/24 Design update AW AB

Rev Date Description By Chk

**AXIOM ARCHITECTS**  
1 Brooklands Yard, Southover High Street, Lewes, East Sussex BN7 1HU  
Tel: 01273 479434 www.axiomarchitects.co.uk

Client

**WHITBREAD GROUP PLC**

Project

**Premier Inn London Uxbridge**  
500 RIVERSIDE WAY  
UXBRIDGE, UB8 2YF

Drawing

**Existing Elevations**

Scale 1:200@A3 Date 02/09/24 Drawn AW Checked AB

Drawing No. Revision

6262-P- 200 A

Status

**PLANNING**