

NOTES

1 All dimensions are to be checked on site prior to the commencement of work and any discrepancy is to be reported to the construction manager before construction.

2 All work is to comply with current Building Regulations and allied legislation.


3 All contractors and sub-contractors must ensure that they have the latest issue of this drawing and details before the commencement of work on site.

4 All materials are to be used and installed in strict compliance with the relevant manufacturers instructions and recommendations.

5 All works on site, managed and implemented as a result of the designs indicated on this drawing are to be given full consideration for the safety of the Health and Safety (CDW) regulations in respect of design and implementation on site and no works are to be undertaken if it is considered that compliance with the Building Regulations cannot be achieved.


6 All dimensions shown in millimetres.

7 Footprint of buildings shown at 10m above ground level.

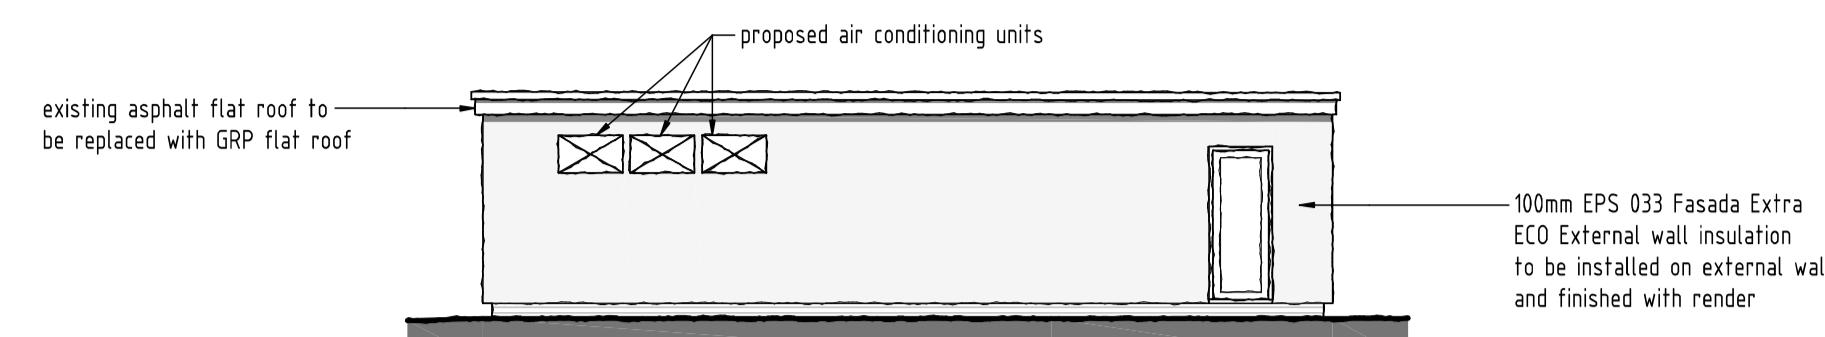

PROPOSED REAR ELEVATION

SCALE 1:100

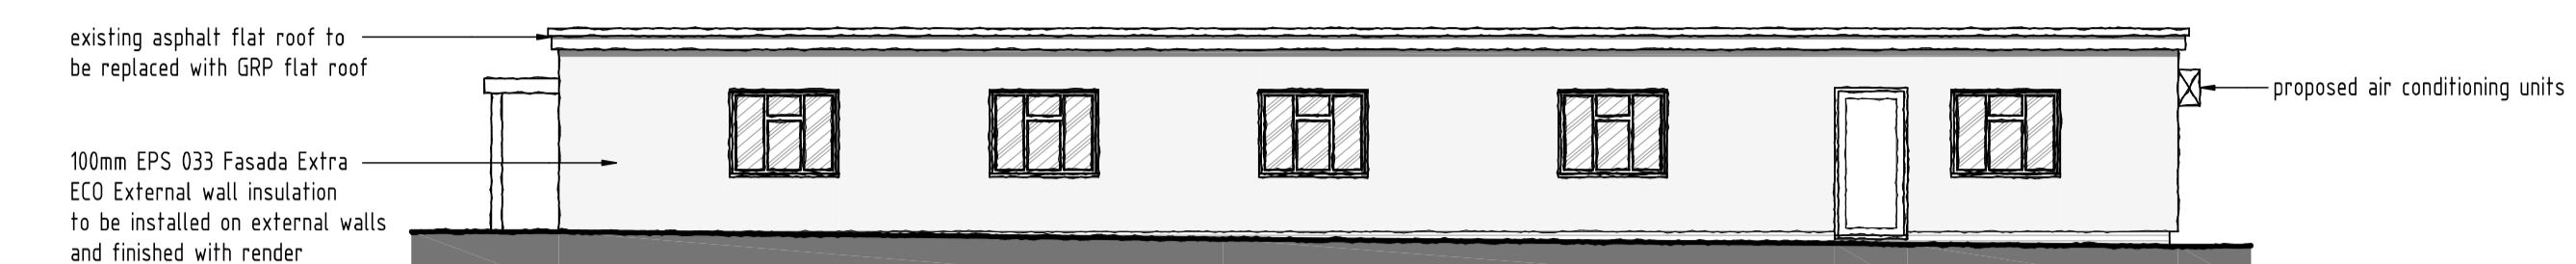


PROPOSED SIDE ELEVATION

SCALE 1:100




PROPOSED FRONT ELEVATION

SCALE 1:100

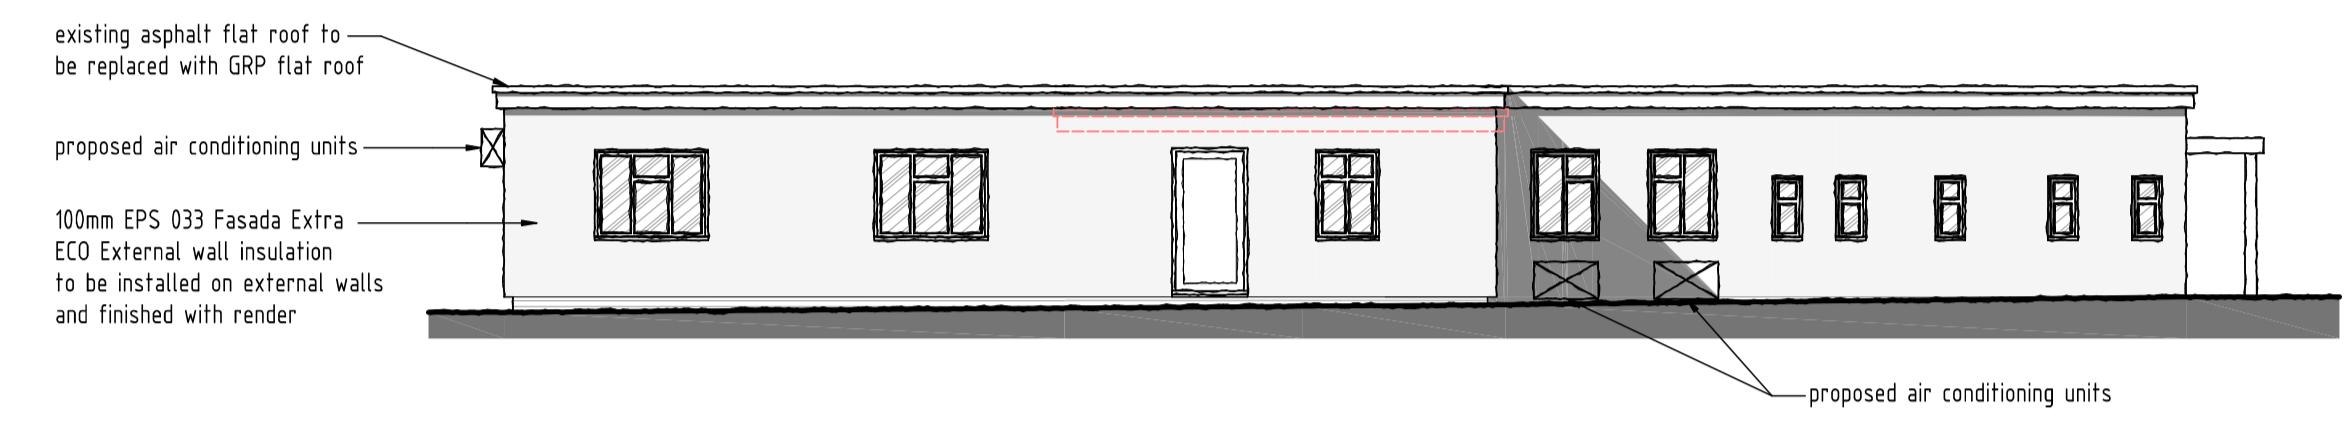

PROPOSED SIDE ELEVATION

SCALE 1:100

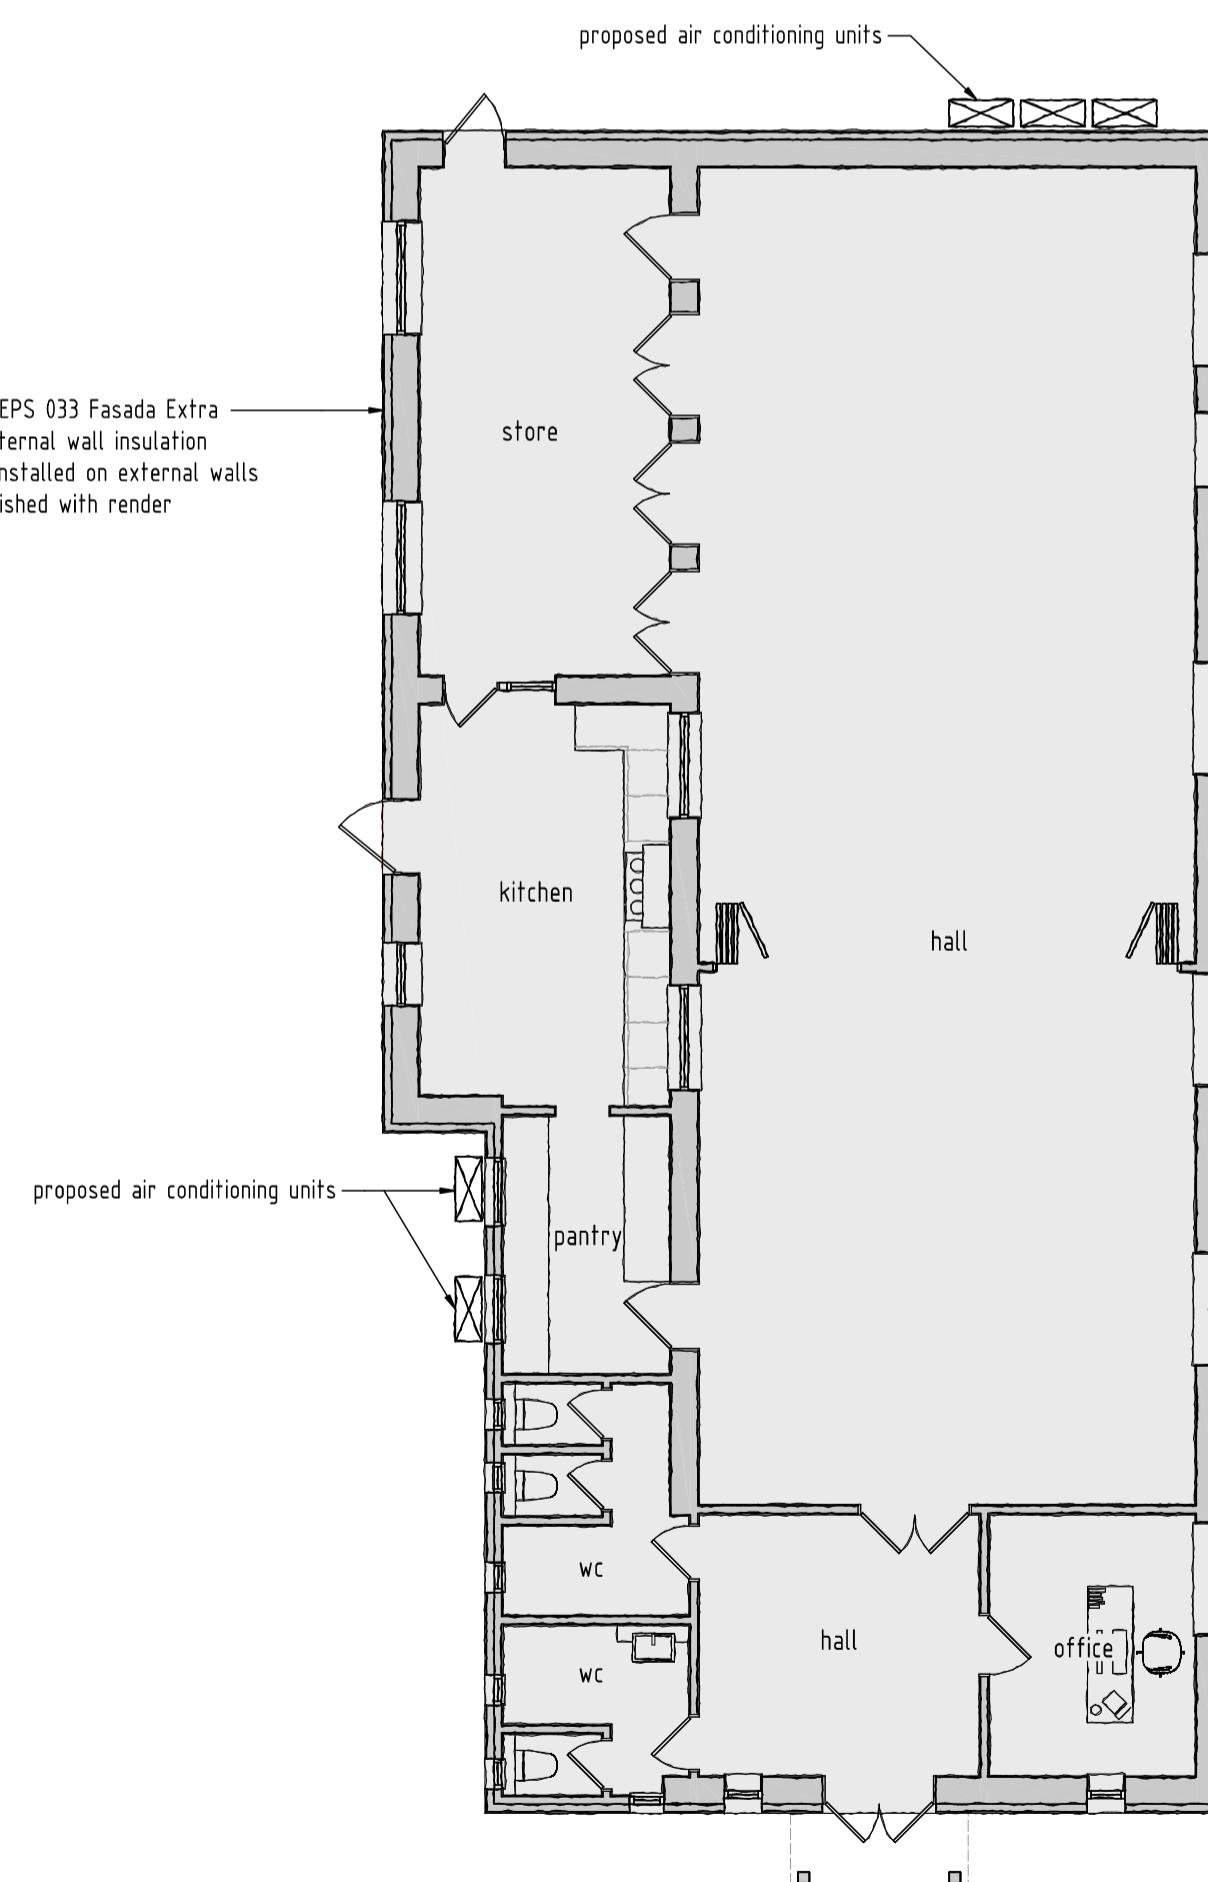

PROPOSED GROUND FLOOR PLAN

SCALE 1:100



SITE LAYOUT PLAN

SCALE 1:200

SCALE BAR (m) - 1:100
0 2 4 6 8 10

SCALE BAR (m) - 1:200
0 4 8 12 16 20

1:1250 SCALE BAR (m)
0 25 50 75 100 125

A	05/02/2025	Council comments
rev:	date:	description:
scale:	1 : 100	date: 18 / 12 / 2024
drawing no:	1500 / P / 2A	drawn: RS
drawing:	PROPOSED SITE PLAN, LOCATION PLAN, FLOOR PLANS & ELEVATIONS	
project:	9 SHENLEY AVENUE, RUISLIP, HA4 6BP	
client:	MR. S. KARA	



print history: Wednesday, 5 February, 2025 10:31:19
D:\Users\Architect\DDA\Year - Documents\DDA\1500\1500\9 SHENLEY AVENUE, RUISLIP, HA4 6BP\1500-P\1500-P.DWG