




Existing Garage Plan
Scale 1:50

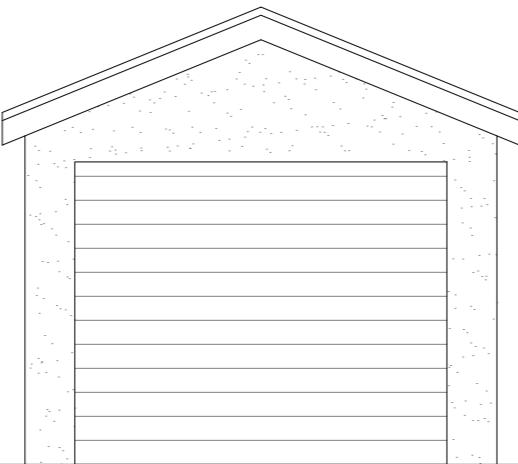


Existing Front Elevation
Scale 1:50

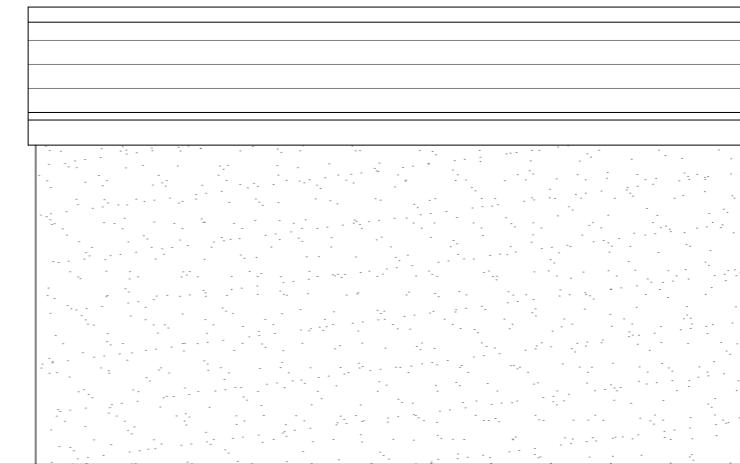

Existing Side Elevation
Scale 1:50

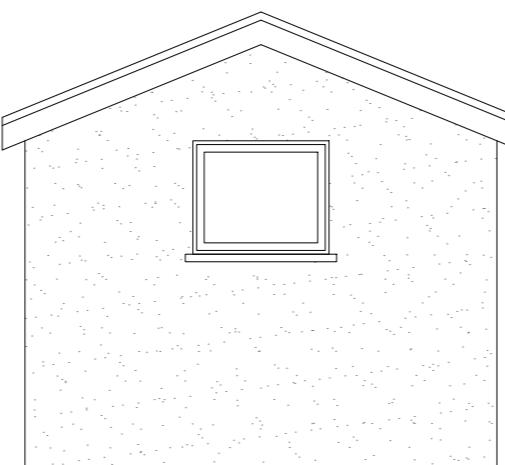

Existing Rear Elevation
Scale 1:50

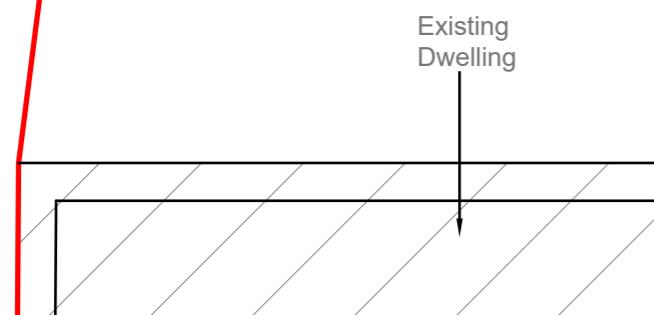

5 Meter
2
1
0
1:50



Existing Side Elevation
Scale 1:50

GENERAL NOTES:
1. ALL DIMENSIONS ARE IN MILLIMETER.
2. VERIFY ALL DIMENSIONS AND CONDITIONS BEFORE BUILDING OR
STARTING CONSTRUCTION. NOTIFY THE DESIGNER IMMEDIATELY OF ANY
DISCREPANCY OR VARIATION.
3. ALL WORK TO COMPLY WITH CURRENT BUILDING REGULATIONS
AND CODES OF PRACTICE

Title:

Existing Garage Plan & Elevations



Site Address
275 Lansbury Drive,
Hayes,
UB4 8RX

Scale: 1:50 @A3
Date: 20/03/2025
Drawing No.:
2025/039 -01
Drawn By:
RO

Revision Date:



e:mail -
faluckpatel@yahoo.com
(M) +44 (0) 7871 466 254

**Faluck
Patel**

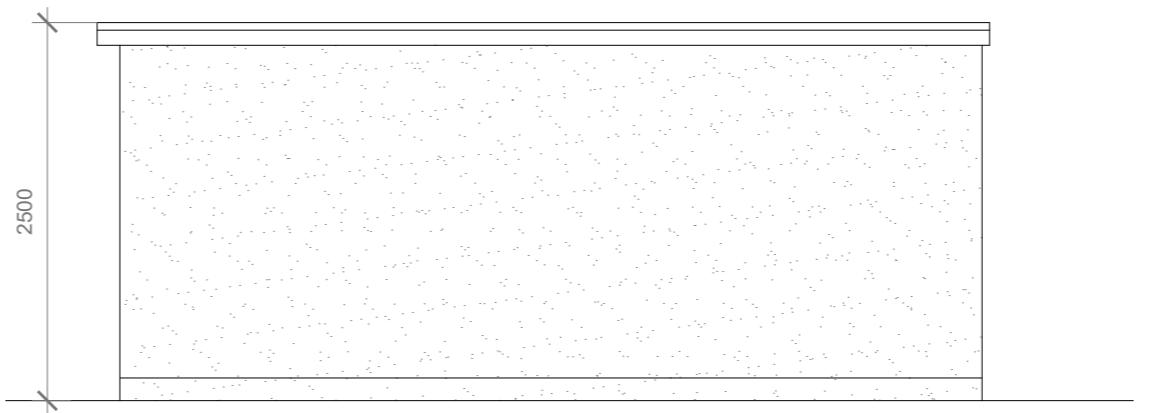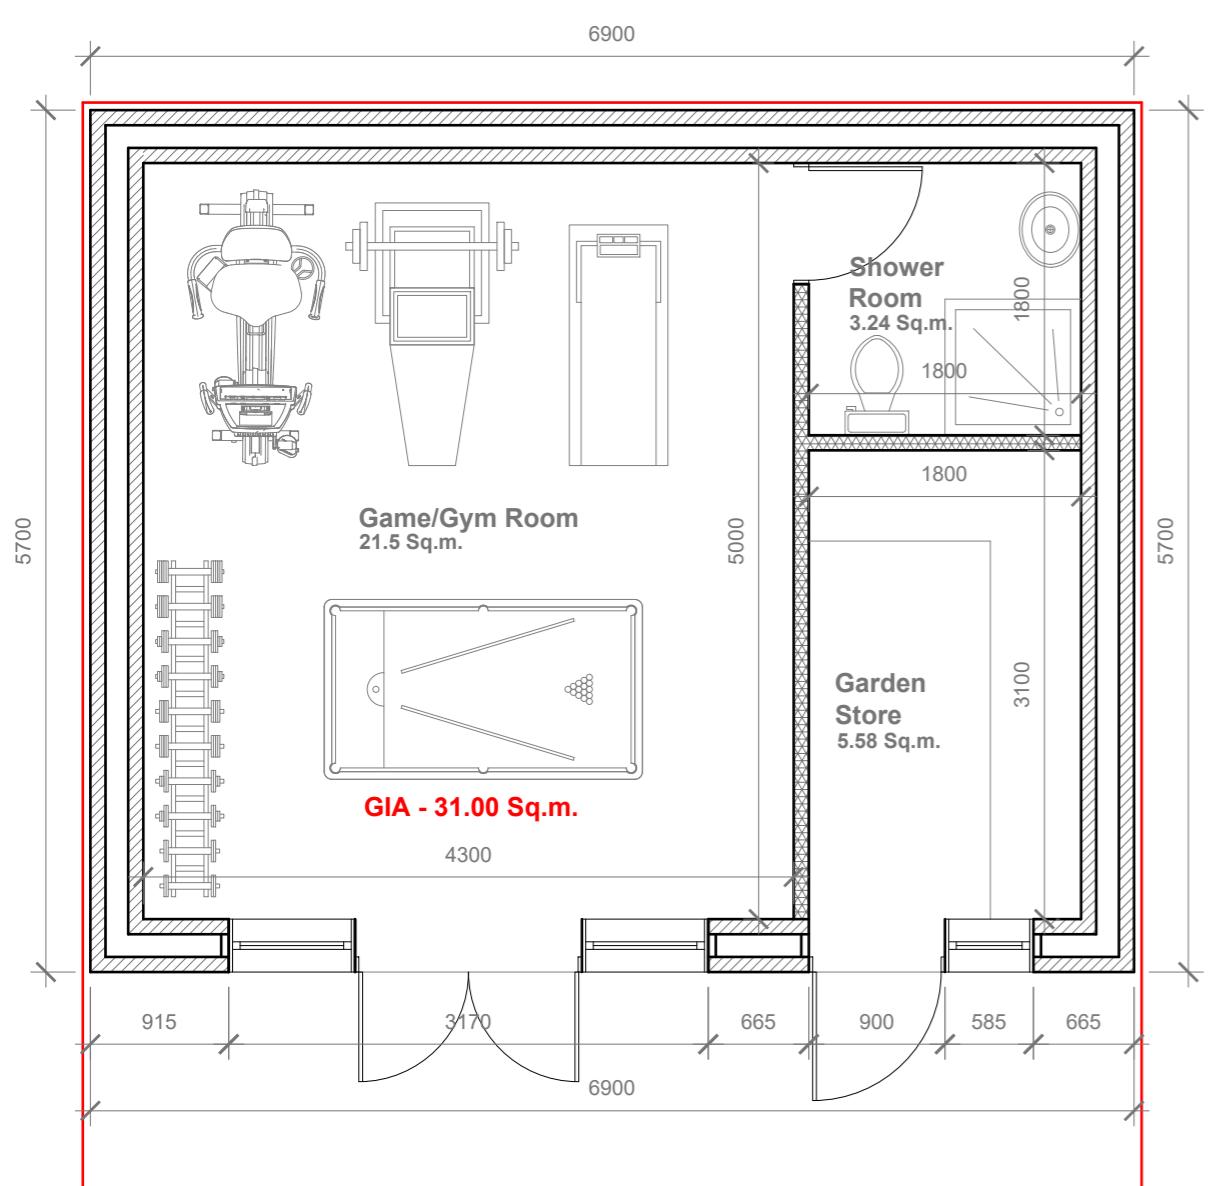

Proposed External Finish Materials to Match Existing External Finish Materials

Proposed Flank Wall Window to be Obscure Glazed and Non Opening below 1.7m from FFL

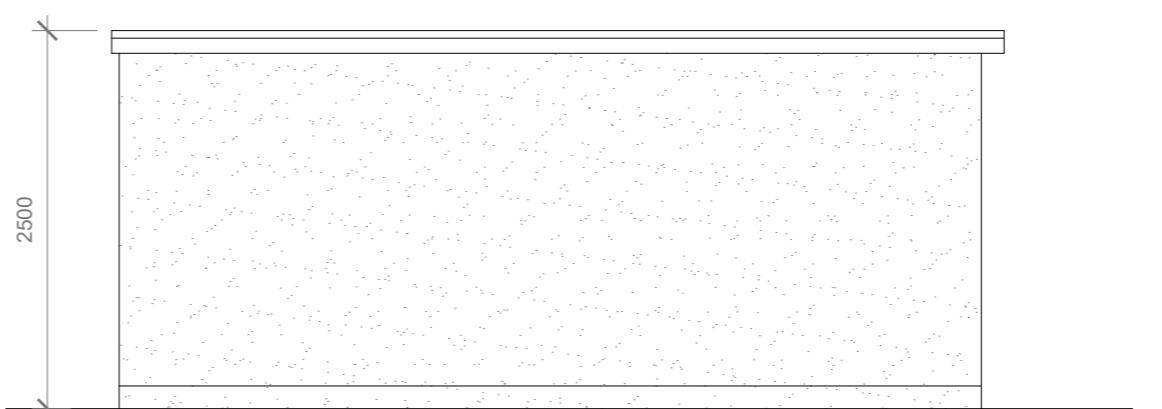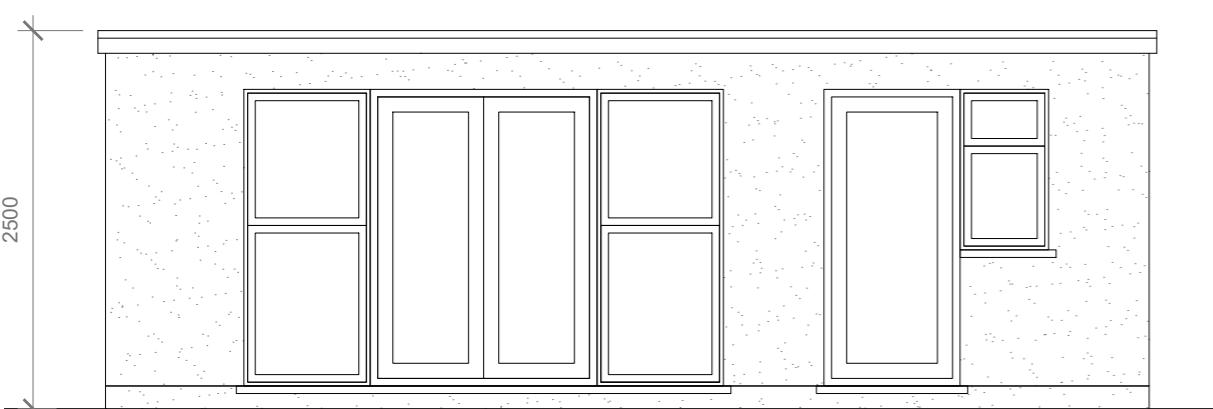

5 Meter
0 1 2 3 4 5

GENERAL NOTES:
 1. ALL DIMENSIONS ARE IN MILLIMETER.
 2. VERIFY ALL DIMENSIONS AND CONDITIONS BEFORE BUILDING OR STARTING CONSTRUCTION. NOTIFY THE DESIGNER IMMEDIATELY OF ANY DISCREPANCY OR VARIATION.
 3. ALL WORK TO COMPLY WITH CURRENT BUILDING REGULATIONS AND CODES OF PRACTICE

Title:

Proposed Out-Building Plan & Elevations

Site Address
275 Lansbury Drive,
Hayes,
UB4 8RX

Scale: 1:50 @A3
Date: 20/03/2025
Drawing No.: 2025/039 -02
Drawn By:
RO

Revision Date:

e:mail - faluckpatel@yahoo.com
(M) +44 (0) 7871 466 254

Faluck Patel