




Proposed Front Elevation

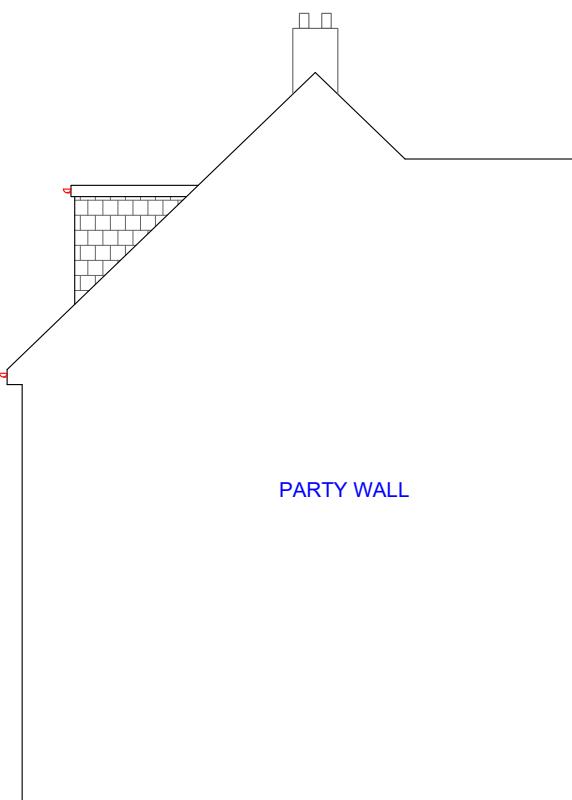

Proposed Side Elevation (RHS)

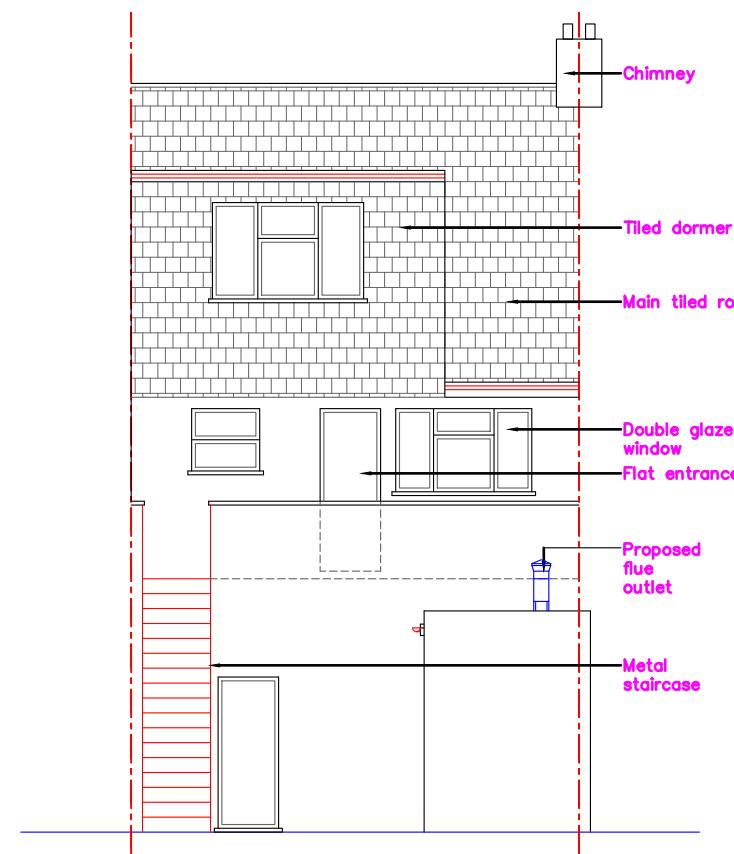

Proposed Rear Elevation

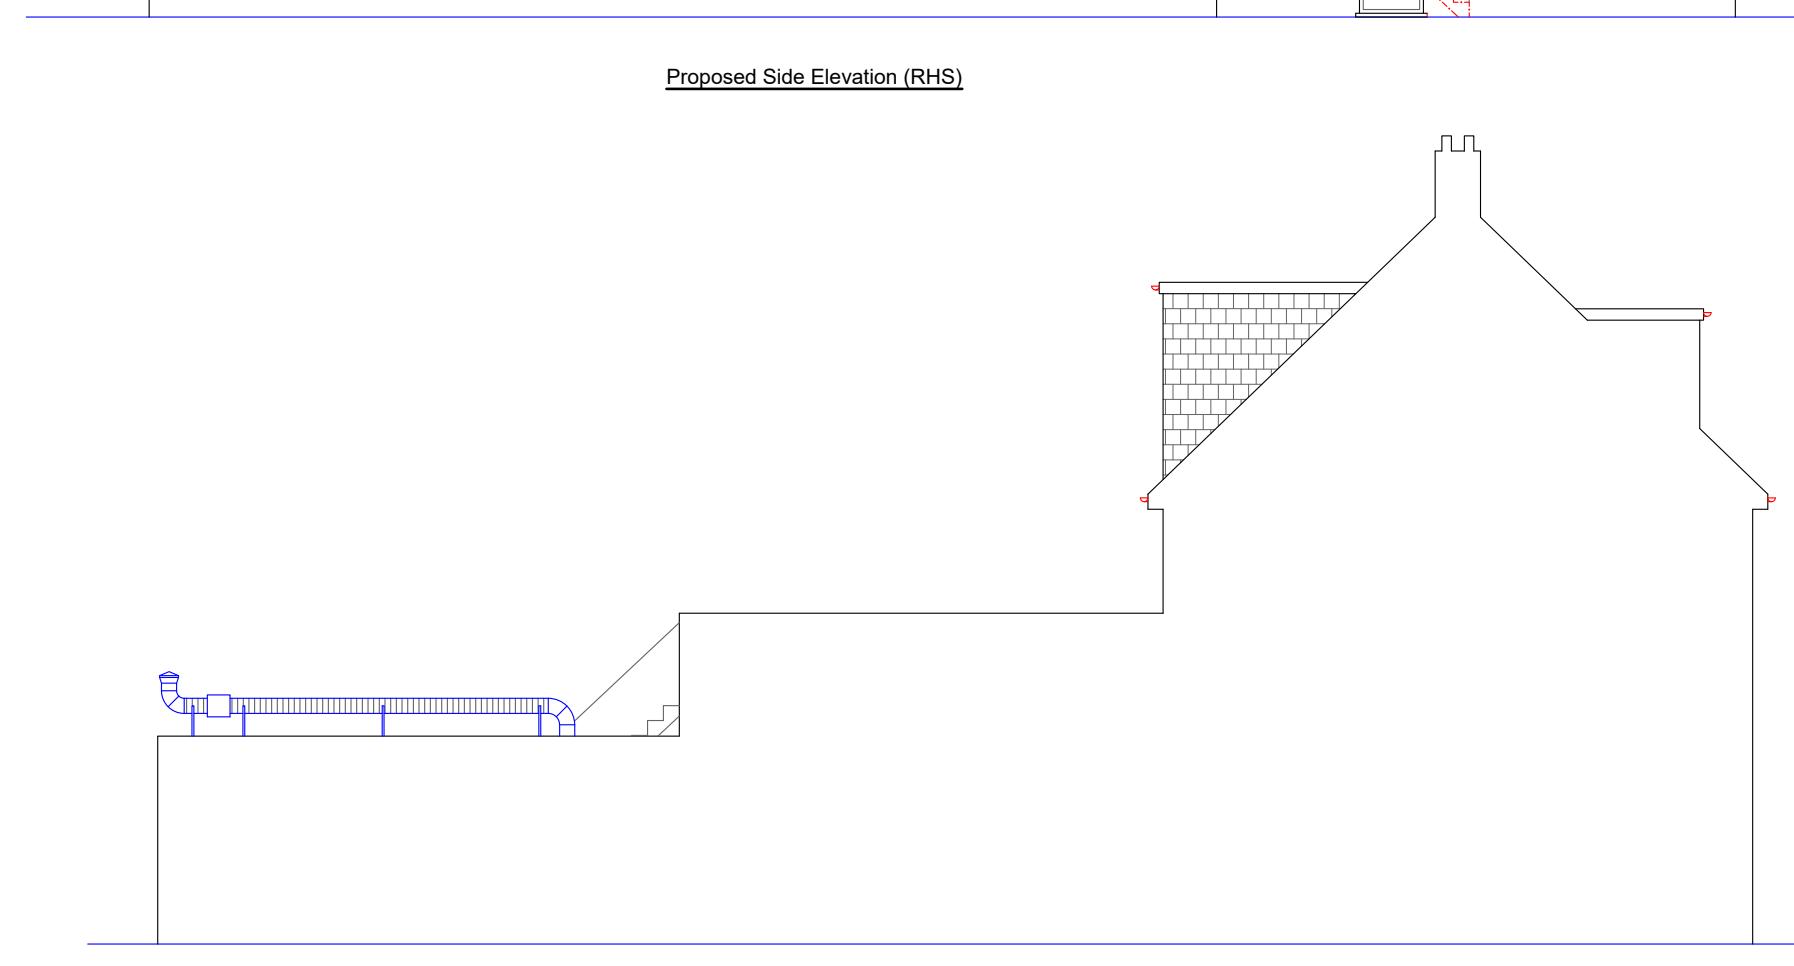


Proposed Side Elevation (LHS)

Note: This Drawing is for planning purpose and should not be used for construction.
All dimensions should be confirmed on site and any deviation should be reported back to designer.

[BW] Brickwork

Notes:

- 1) Walls of the new restaurant to be lined with insulated 12.5mm Soundbloc to reduce the sound transfer between neighbouring properties.
- 2) Ceiling of restaurant to be lined with Ecophon Focus E24 Tegular tiles to reduce sound transfer between restaurant and first floor flat.

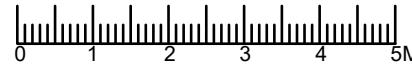Proposed Development: Change of use from Class E to Sui-Genesis	Site Address: 1258 Uxbridge Road Hayes UB4 8JF	Revisions: <table border="1"> <tr> <th>Rev</th><th>Date</th><th>Description</th></tr> <tr> <td>A</td><td>06/11/2024</td><td></td></tr> <tr> <td></td><td></td><td></td></tr> <tr> <td></td><td></td><td></td></tr> <tr> <td></td><td></td><td></td></tr> </table>	Rev	Date	Description	A	06/11/2024											Drawing Description: Proposed Elevations Drawing No: ART/2024/CU1258UR/PE	Scale: 1:100 Paper Size: A3 Sheet No: 3 of 5 	ART CONSULTANTS (UK) LTD 113 LONG LANE STANWELL TW19 7AL M:07960071377 E: ARTCONSULTANTSUK@GMAIL.COM
Rev	Date	Description																		
A	06/11/2024																			