



Elevation - Front

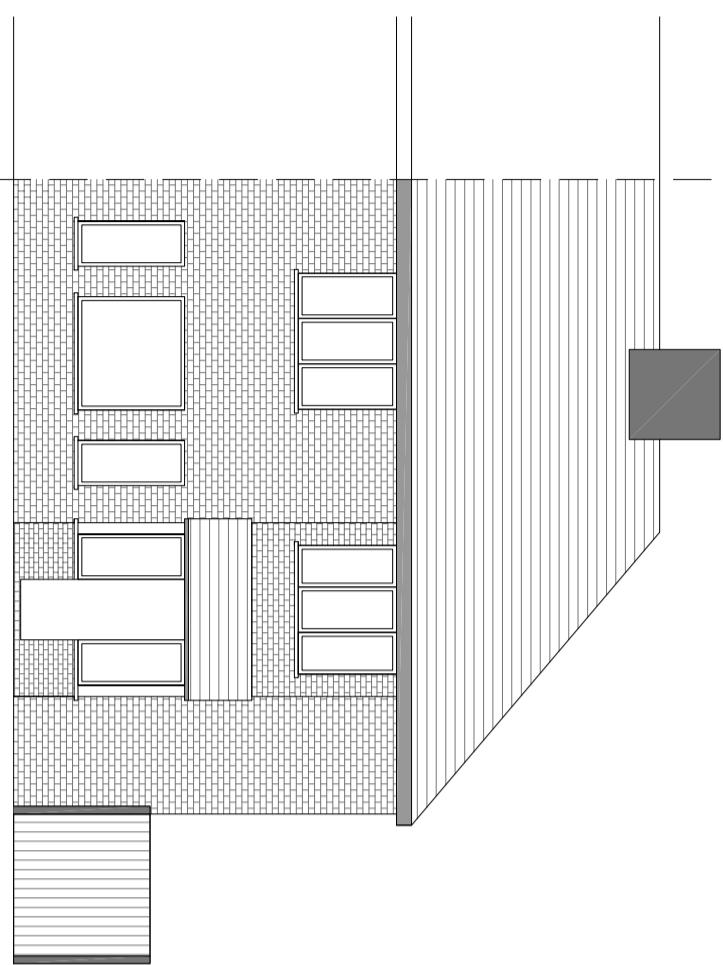


Elevation - Rear

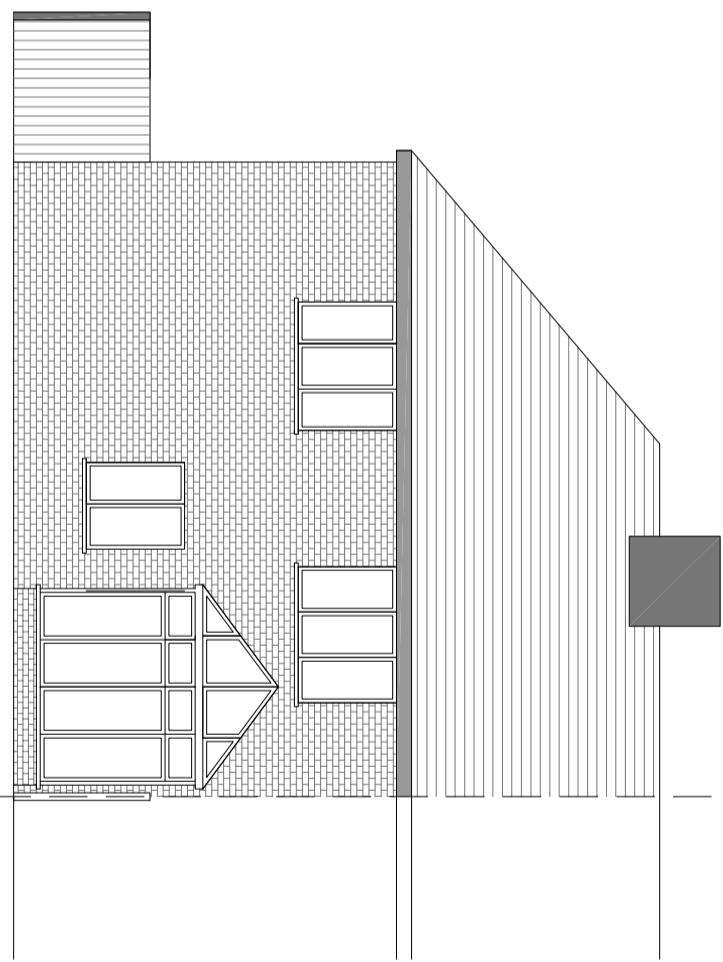


NOTES:

Proposed - Floor Plans
Ground Floor
First Floor
Second Floor
Roof

Elevation - Side

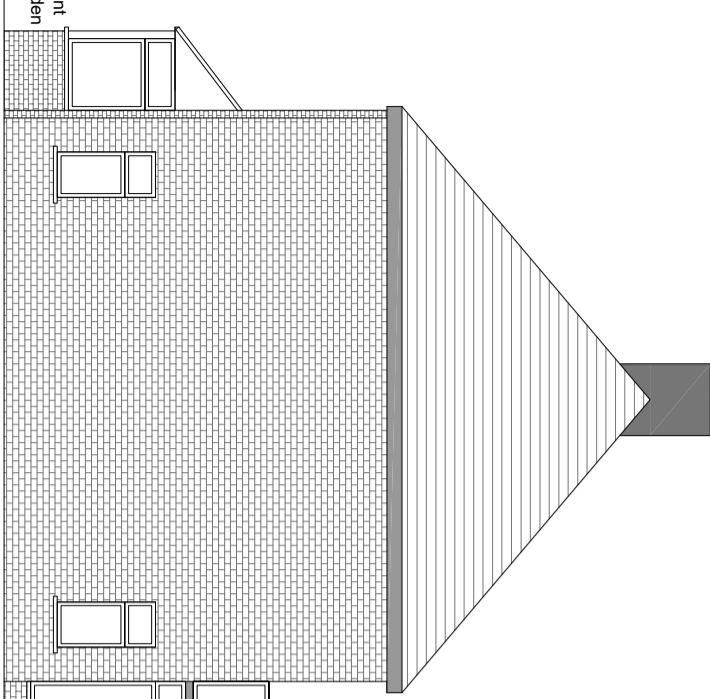


Cross Section - Side

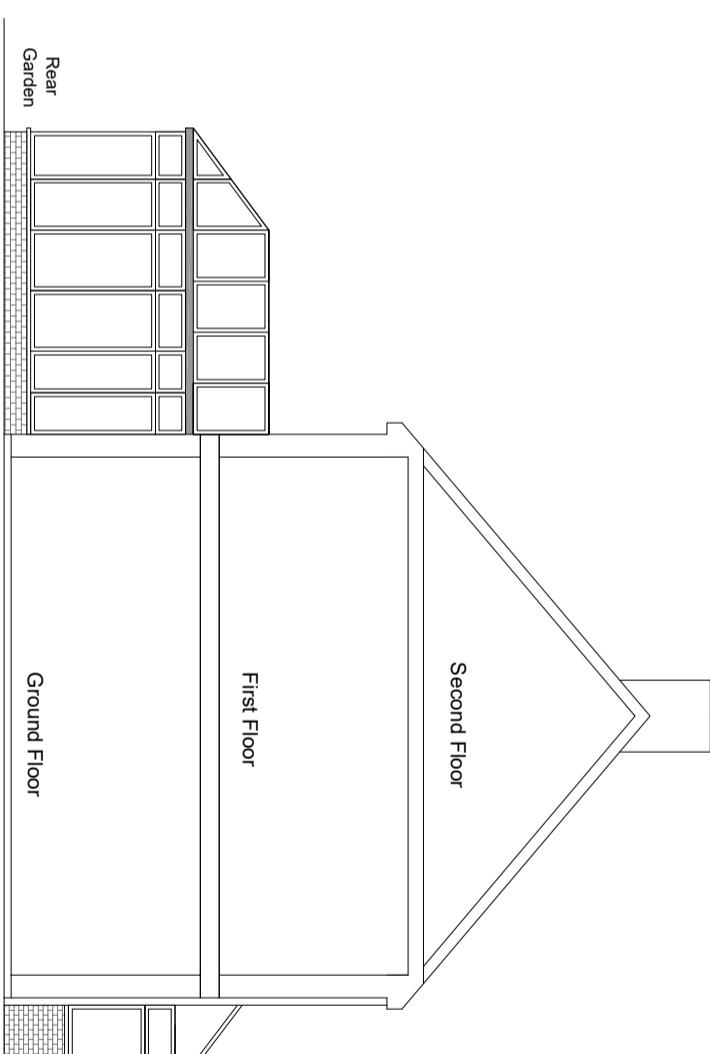

Client:

Contacts:
Tel: 07976 928 789
E-Mail: joel.gray@greaplans.co.uk

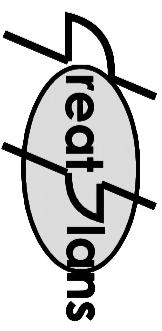


Location:

6 Myrtle Close
Uxbridge
UB8 3QB

Scale: 1:100 @ A3

0 1M 5M

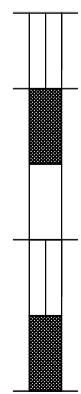

Date: 10-10-24 Drawn By: Joel Gray

Drg No: 02