



Scale bar 1:100 (Meter)

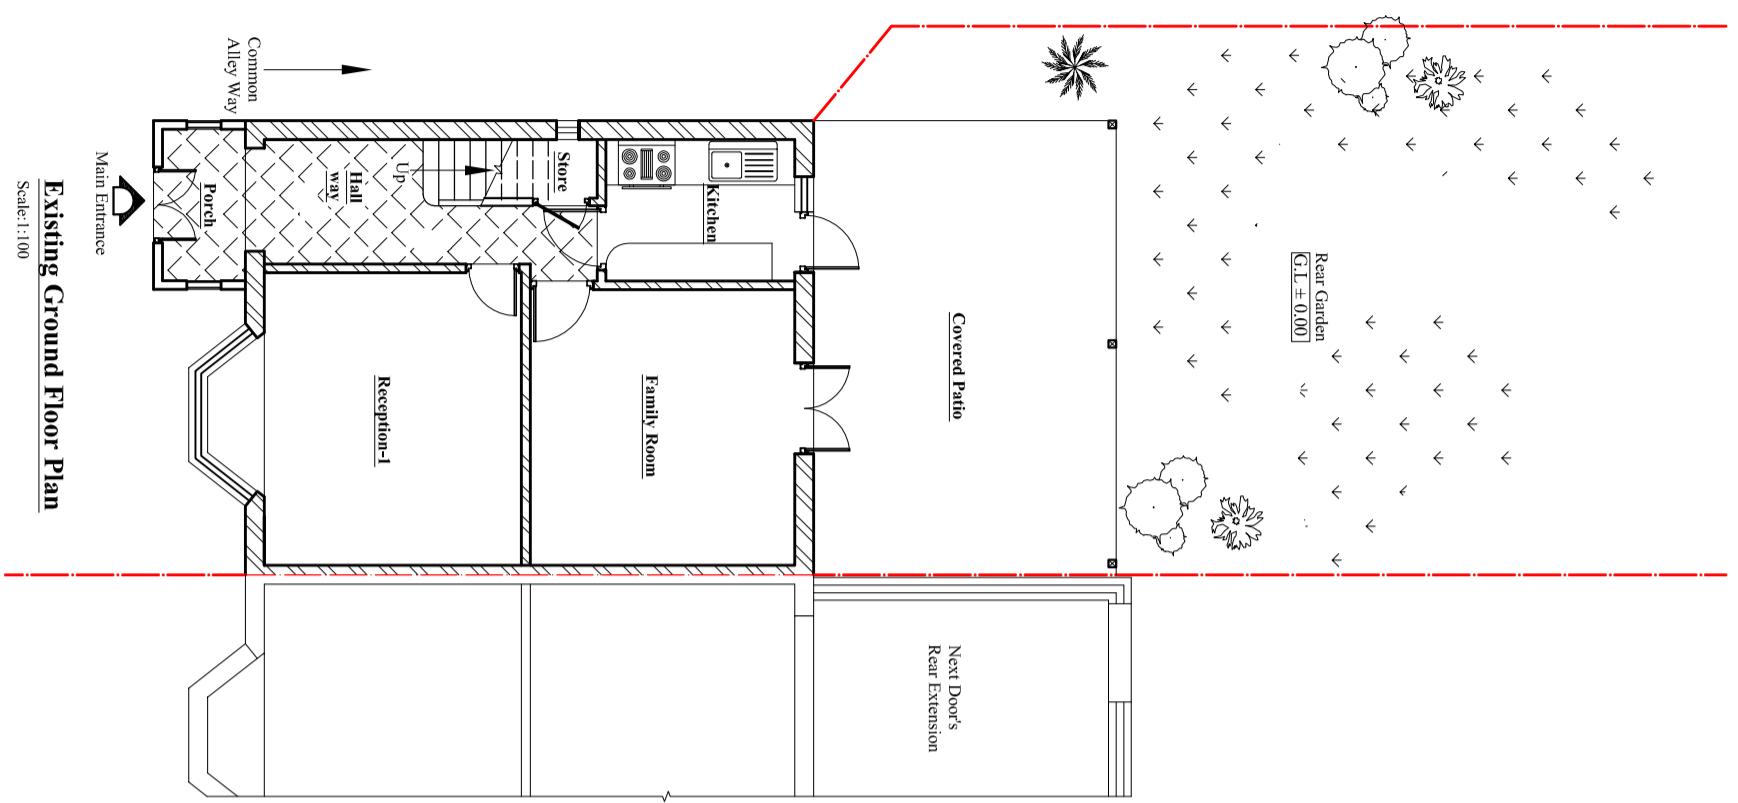


Existing Ground Floor Plan

Scale:1:100

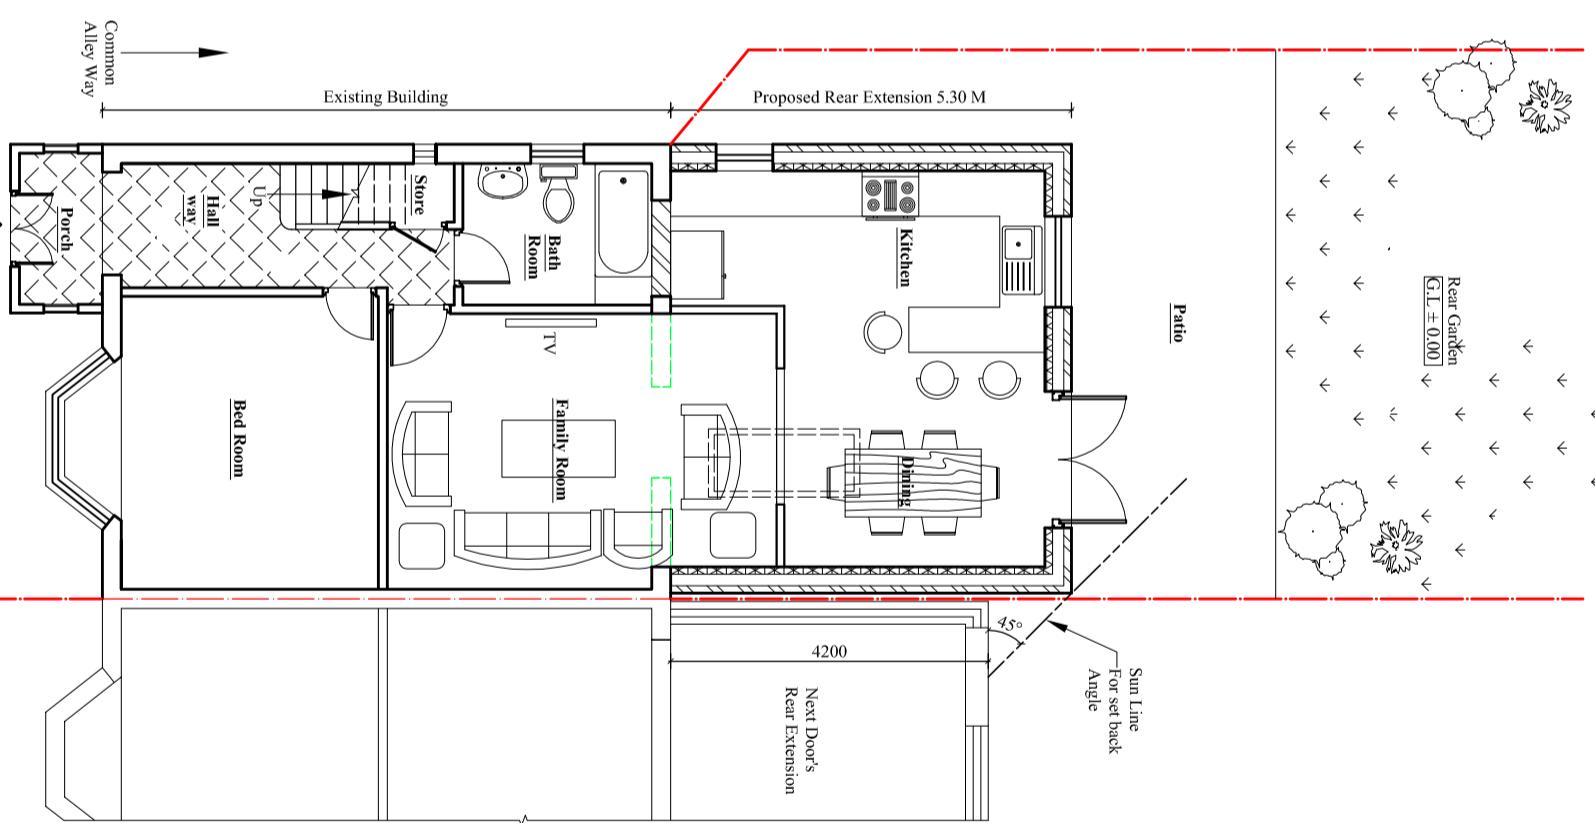

Proposed Ground Floor Plan-1

Scale:1:100

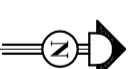

**BLUE ARCHITECTURE LIMITED**  
Consulting Architects, Engineers and Interiors,  
102 Dorchester Way, Hayes, Middlesex,  
UB4 0HY, London.

Notes:  
© 2024 Blue Architecture Limited.  
All rights reserved.  
All drawings are for the purpose of gaining  
Planning Permission approval only.  
All written dimensions to be taken in  
preferences to scaled dimensions.

<b>Client:</b>	<b>Mr. Rajinder Singh</b>							
<b>Project:</b> Part single part Double storey rear extension And Demolish existing lean roof								
<b>Location:</b> 87 Yeadling Lane, Hayes, Middlesex, UB4 0EW.								
<b>Status:</b> <b>PLANNING</b>								
Drawn by: <b>L.P</b>	Str. Er. ---	Checked by: <b>R.K</b>						
Project no: <b>BAL-1730</b>	Sheet Size A3	Sheet no.						
Date: 14/11/2024	Scale: 1:100							
<b>01</b>								

**Title:**  
Existing and Proposed Ground Floor plans.