

# SEWA

ENTERPRISES LTD

Architectural & Structural Design Consultant  
Email: info@sewaenterprises.com  
Mr. 07863106679




NOTES


All setting out dimensions is to be checked and verified on site by contractor before any commencement of the works. Any discrepancies or client instructed changes to be referred to Sewa Enterprises Ltd. All dimensions in millimeters unless otherwise stated. This drawings is copyrighted and no part of it is to be extracted, amended or removed without gaining permission in formal writings.

Copyright © 2024, Sewa Enterprises Ltd.

## Existing First Floor Plan

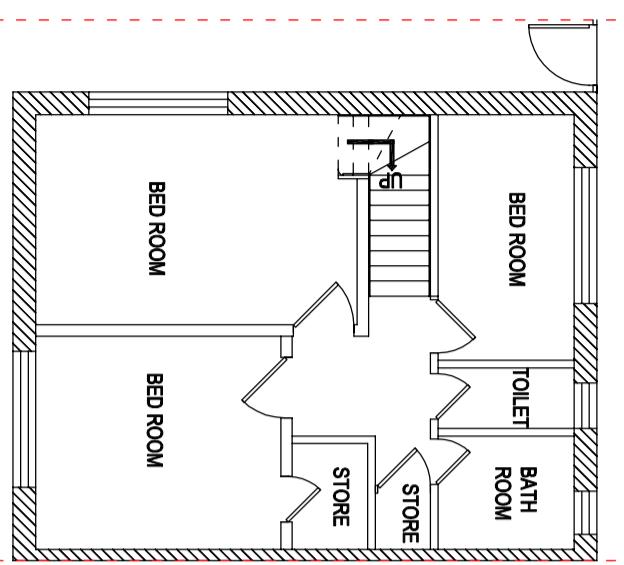

## Existing Ground Floor Plan

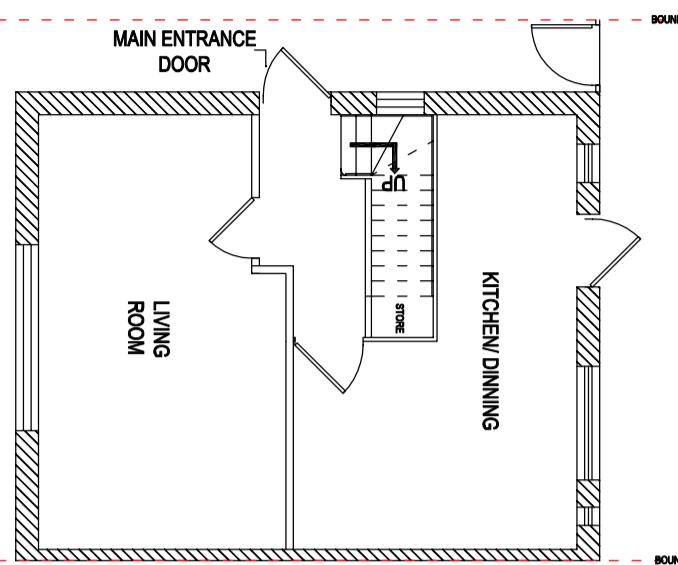


NO. 15


NO. 16

NO. 17

## Existing Rear Elevation

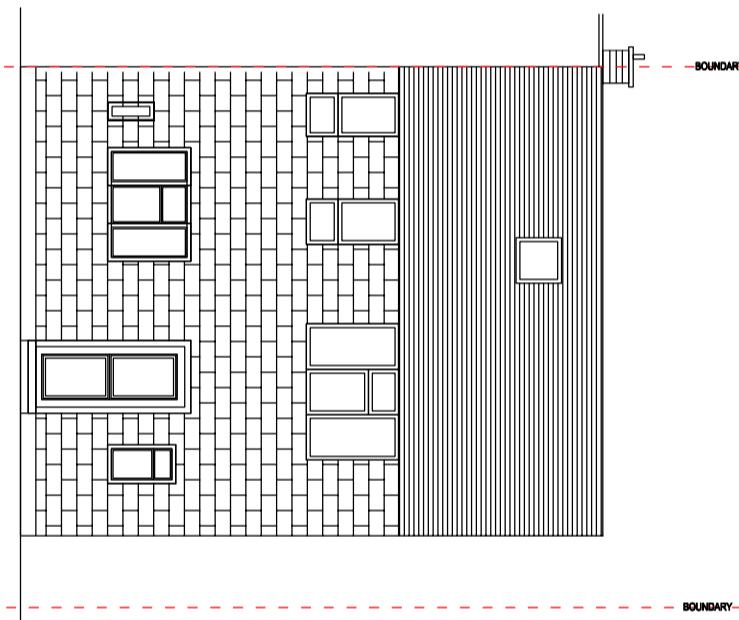



## Existing Front Elevation

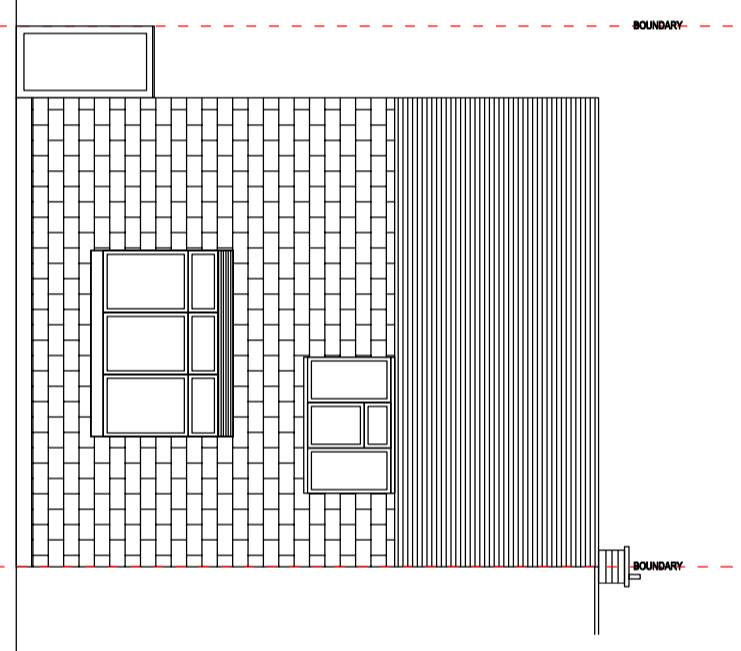

MAIN ENTRANCE DOOR

## Existing Side Elevation towards No. 15

0 1 2 3 4 5m

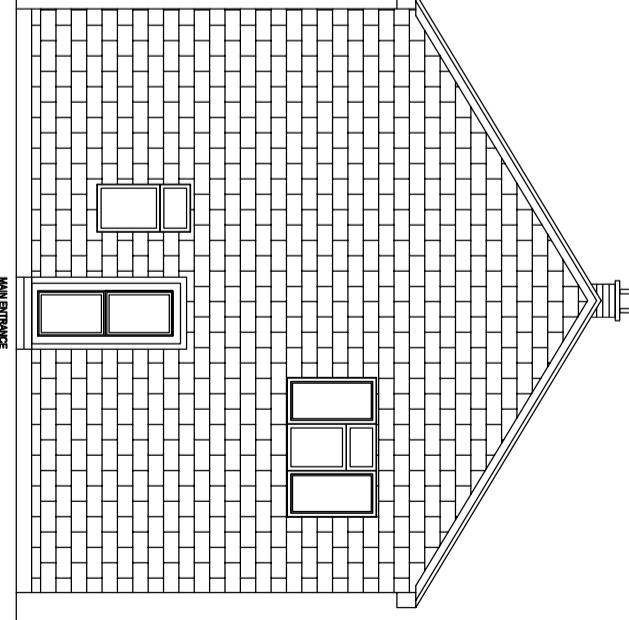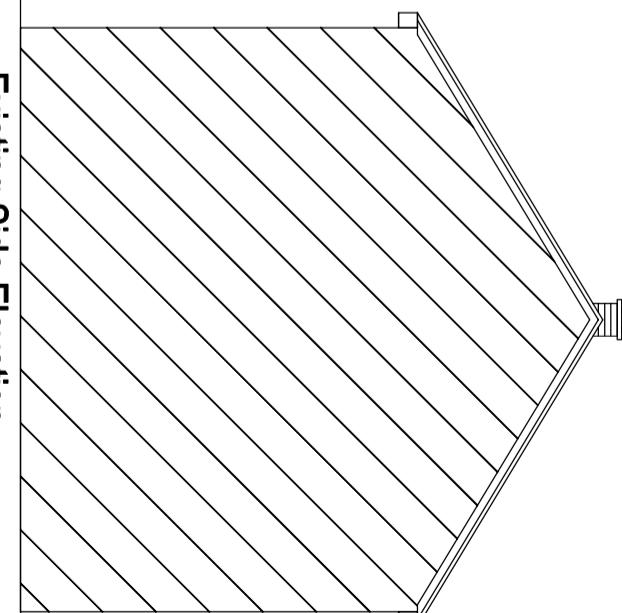

## Existing Side Elevation towards No. 17

## Existing Plans and Elevations


PROJECT STAGE:  
Planning drawings

REFERENCE NO.:  
24-44-16 Owen Close, Hayes,  
UB4 9LB  
DRAWING NO.: SWHD/24/44/1601

REVISIONS

REV. DATE DETAILS

SCALE: 1:100 @ A3  
DATE: NOV 2024

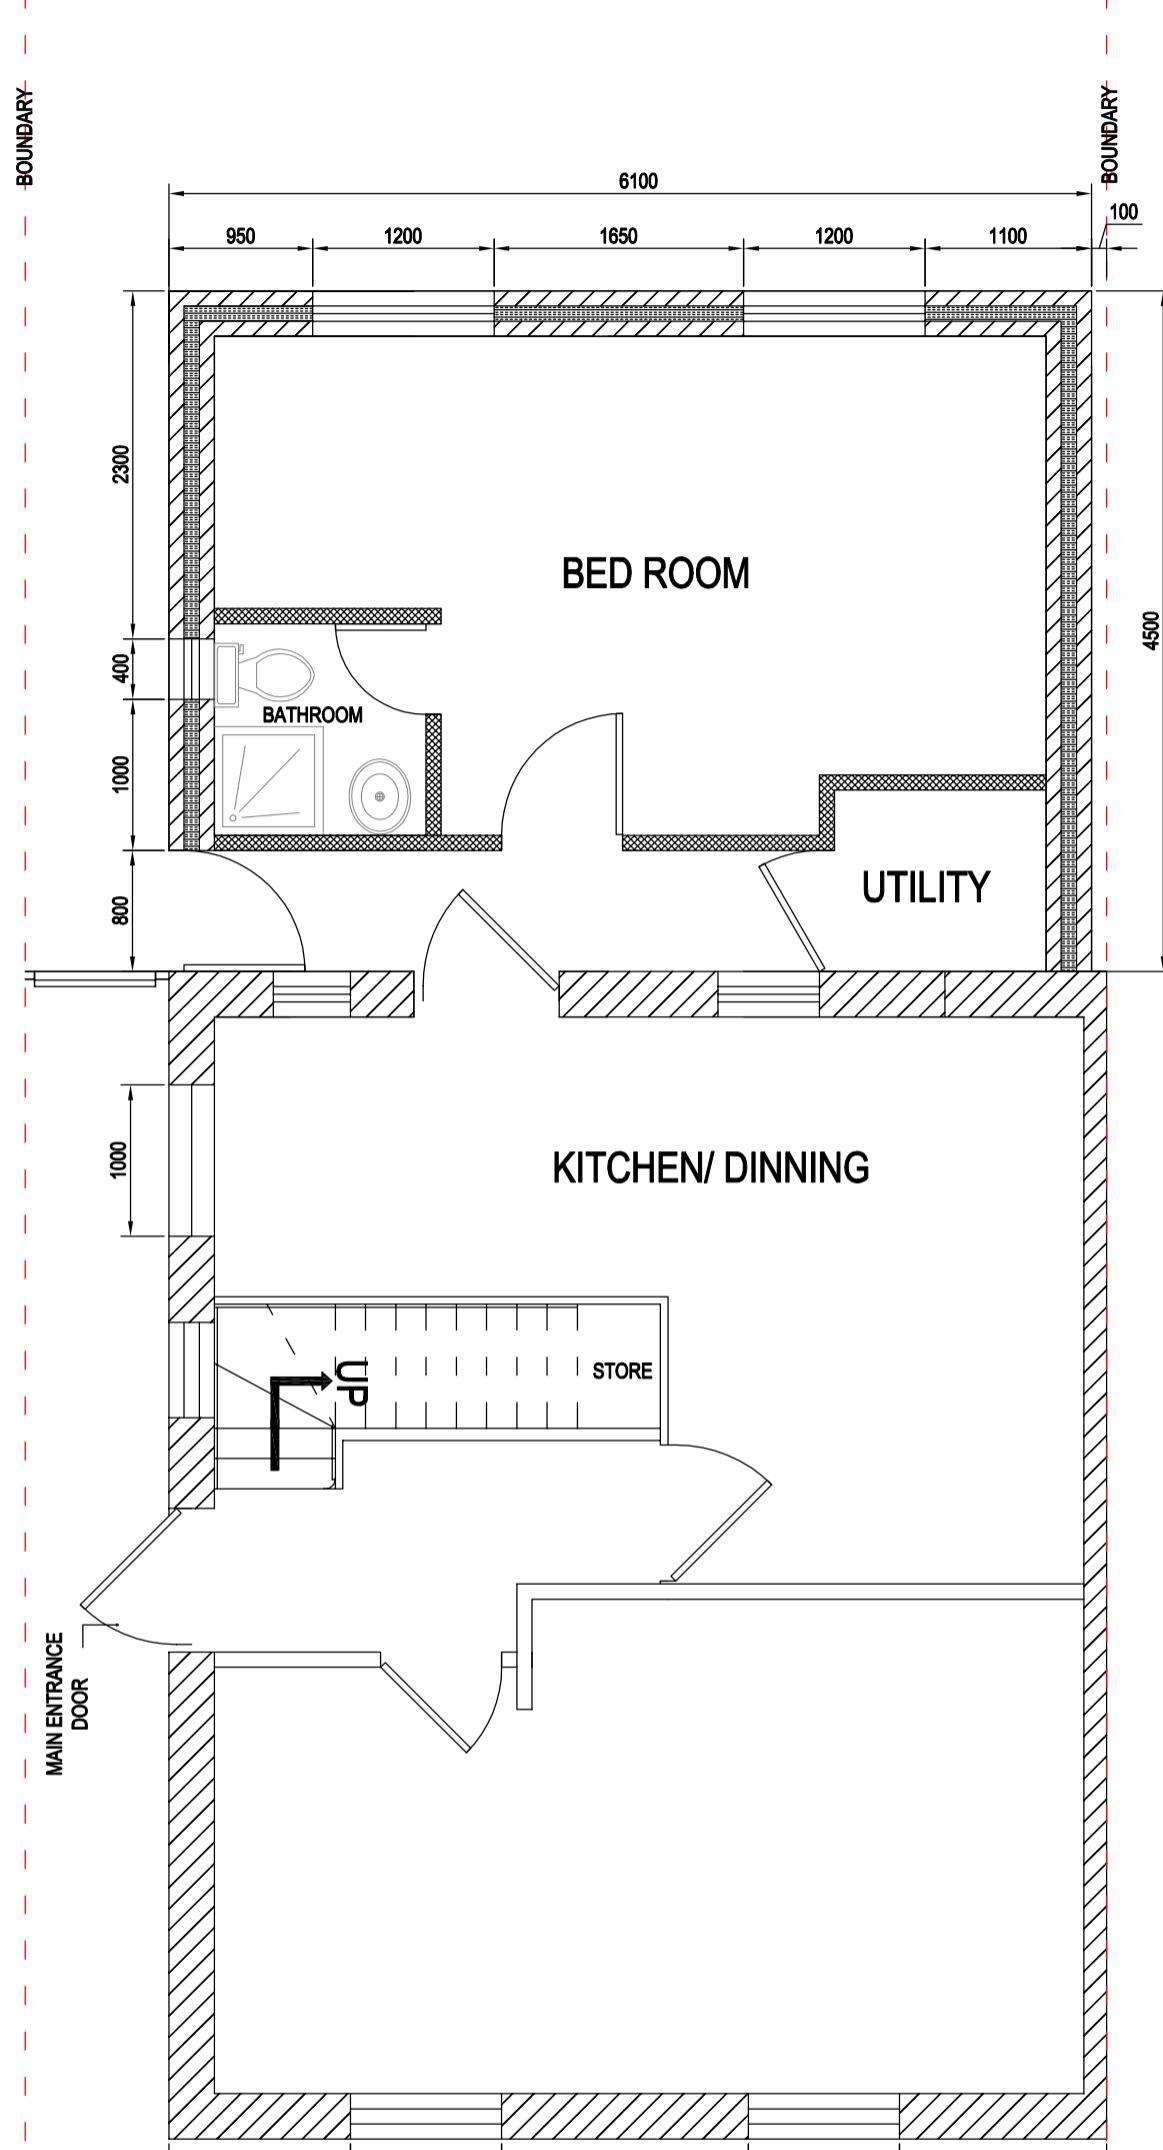

NO. 17

NO. 16

NO. 15

Proposed Ground Floor Plan

NOTES

All setting out dimensions is to be checked and verified on site by contractor before any commencement of the works. Any discrepancies or client instructed changes to be referred to Sewa Enterprises Ltd. All dimensions in millimeters unless otherwise stated. This drawings is copyrighted and no part of it is to be extracted, amended or removed without gaining permission in formal writings.  
Copyright © 2024, Sewa Enterprises Ltd.

PROJECT TITLE:  
Erection of single storey rear extension with alteration and addition of windows in front elevations.  
ADDRESS:  
16 Owen road, Hayes, UB4 9LB  
CLIENT NAME:  
Mr. and Mrs. Shrestha

DRAWING TITLE:  
Proposed Ground floor Plan

PROJECT STAGE:  
Planning drawings


REFERENCE NO:  
24\_44\_16 Owen Close, Hayes,  
UB4 9LB  
DRAWING NO: SW/HD/24/44/16/02  
REVISIONS 

REV	DATE	DETAILS

  
SCALE: 1:50 @ A3 DATE: NOV 2024

BOUNDARY

BOUNDARY

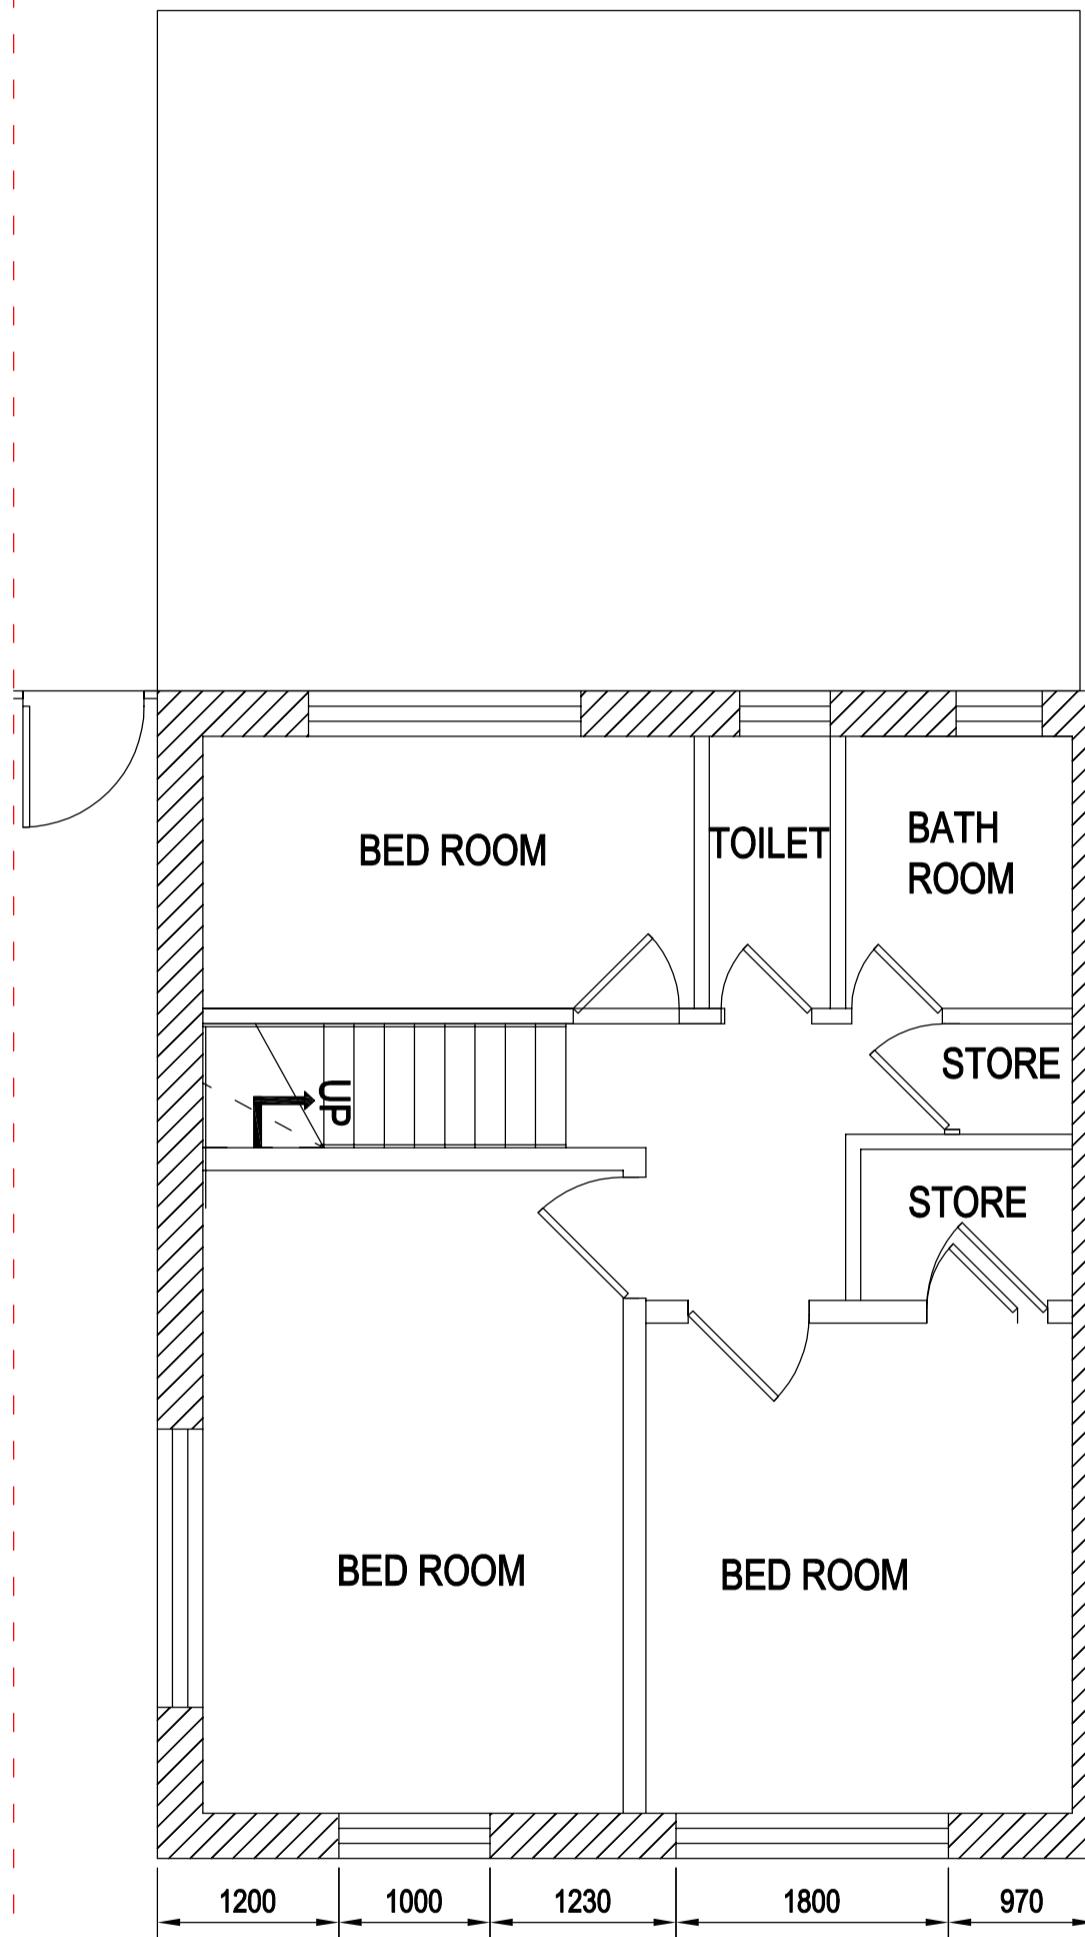

## Proposed First Floor Plan

### NOTES

All setting out dimensions is to be checked and verified on site by contractor before any commencement of the works. Any discrepancies or client instructed changes to be referred to Sewa Enterprises Ltd. All dimensions in millimeters unless otherwise stated. This drawings is copyrighted and no part of it is to be extracted, amended or removed without gaining permission in formal writings.  
Copyright © 2024, Sewa Enterprises Ltd.

PROJECT TITLE:  
Erection of single storey rear extension with alteration and addition of windows in front elevations.  
ADDRESS:  
16 Owen road, Hayes, UB4 9LB  
CLIENT NAME:  
Mr. and Mrs. Shrestha

DRAWING TITLE:  
Proposed First floor Plan

PROJECT STAGE:  
Planning drawings

REFERENCE NO:  
24\_44\_16 Owen Close, Hayes,  
UB4 9LB  
DRAWING NO: SW/HD/24/44/16/03  
REVISIONS 

REV	DATE	DETAILS

  
SCALE: 1:50 @ A3 DATE: NOV 2024


# SEWA




ENTERPRISES LTD

Architectural & Structural Design Consultant  
Email: info@sewaenterprises.com  
M: 07863106679

## Proposed Rear Elevation

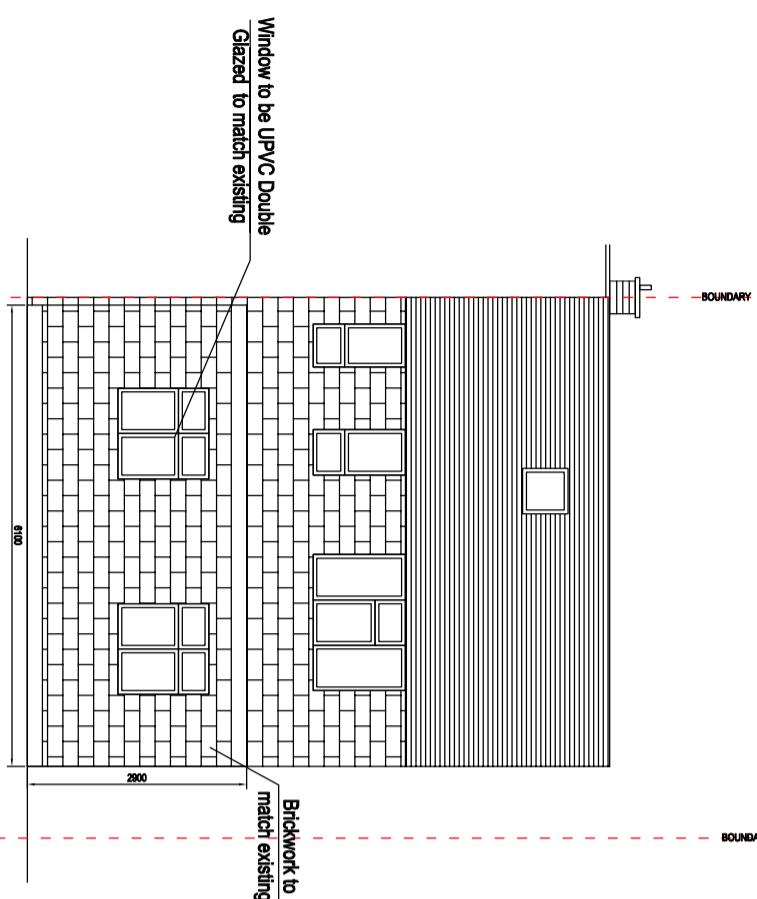


## Proposed Front Elevation

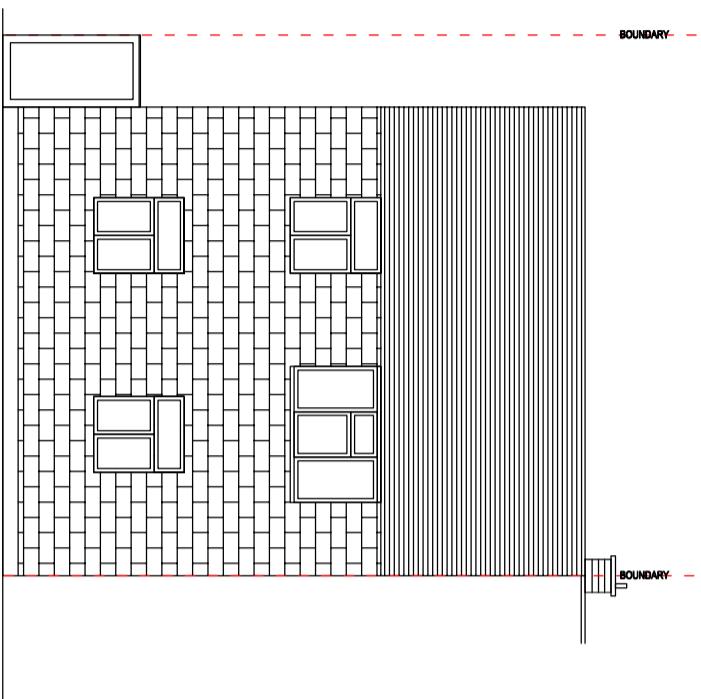


Proposed External Finish  
Materials to Match Existing  
External Finish Materials

## Proposed Elevations

### Proposed Side Elevation towards No. 15

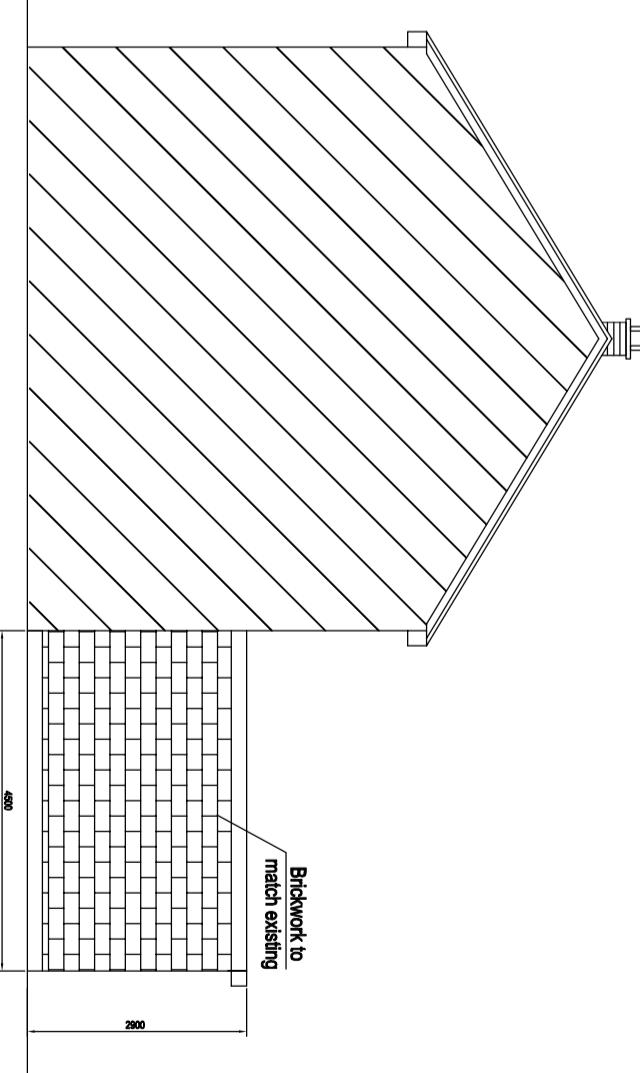

### Proposed Side Elevation towards No. 17

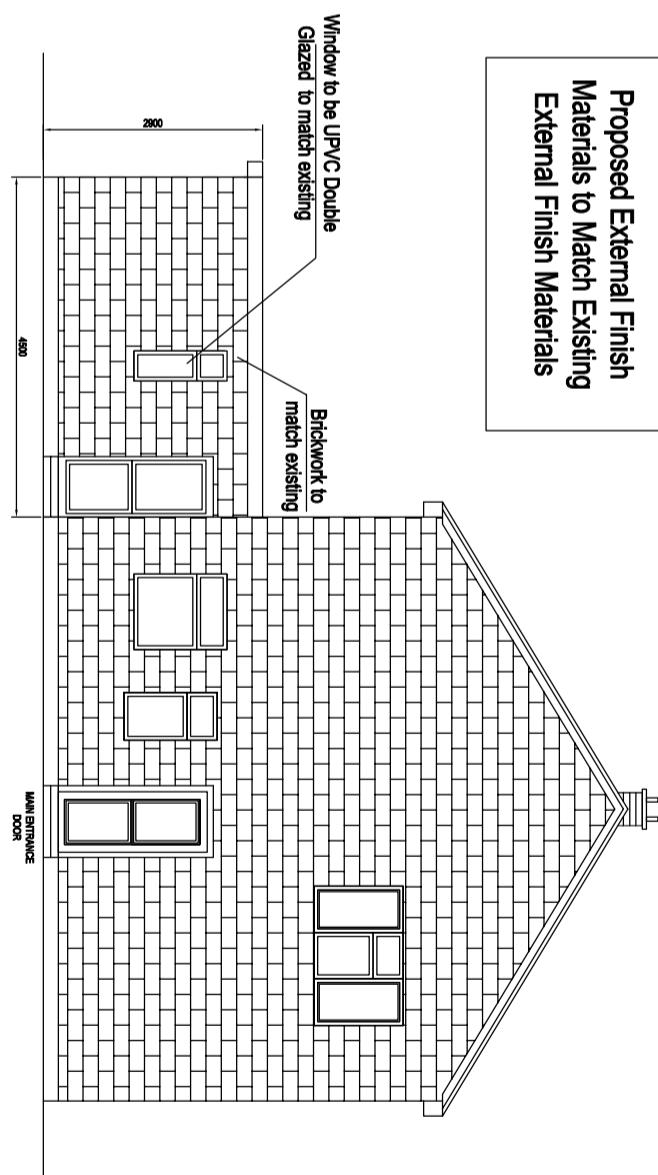

REFERENCE NO:

24-44-16 Owen Close, Hayes,  
UB4 9LB  
DRAWING NO: SWHD/24/44/1604

REV. DATE

DETAILS

SCALE: 1:100 @ A3  
DATE: NOV 2024

PROJECT TITLE:

Erection of single storey rear extension with  
alteration and addition of windows in front  
elevation.

ADDRESS:

16 Owen road, Hayes, UB4 9LB

CLIENT NAME:

Mr. and Mrs. Shrestha

PROJECT STAGE:

Planning drawings

DRAWING TITLE:

Proposed E elevations

0

1

2

3

4

5m

NOTES  
All setting out dimensions is to be checked and verified on site by  
contractor before any commencement of the works. Any  
discrepancies or client instructed changes to be referred to Sewa  
Enterprises Ltd. All dimensions in millimeters unless otherwise  
stated. This drawings is copyrighted and no part of it is to be  
extracted, amended or removed without gaining permission in  
formal writings.

Copyright © 2024, Sewa Enterprises Ltd.