


1 First floor

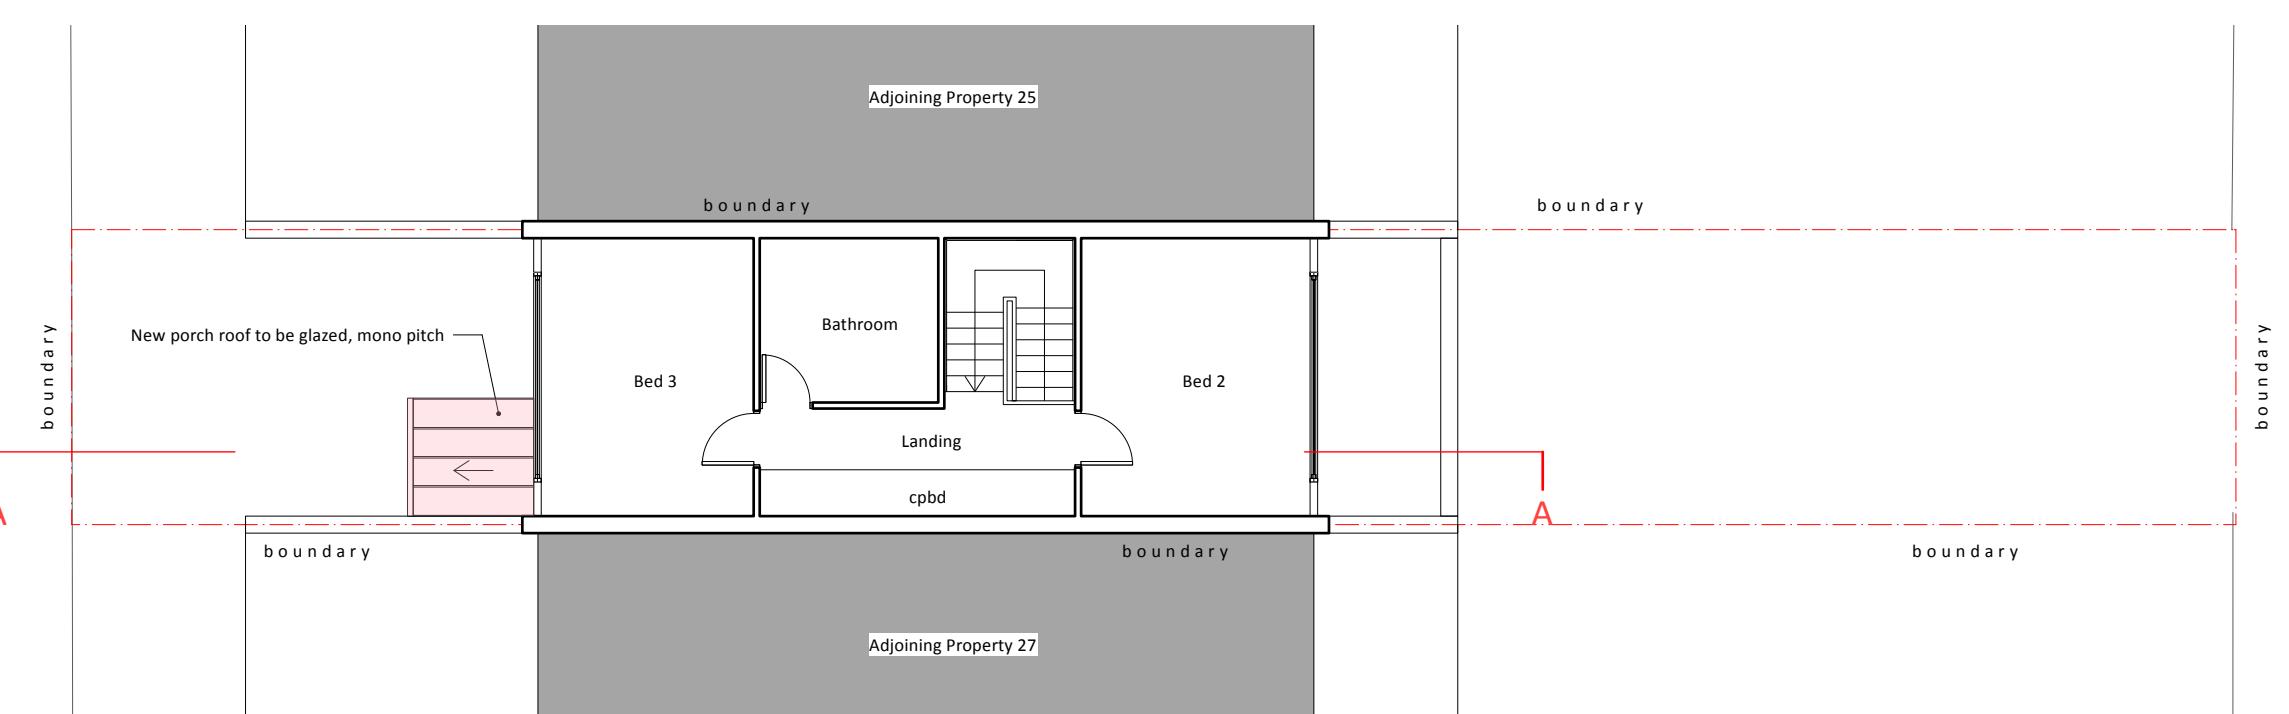

2 Second floor




6 no. 24, 25 FF Front Elevation




7 no. 28, 29 FF Front Elevation



3 West Elevation (front)

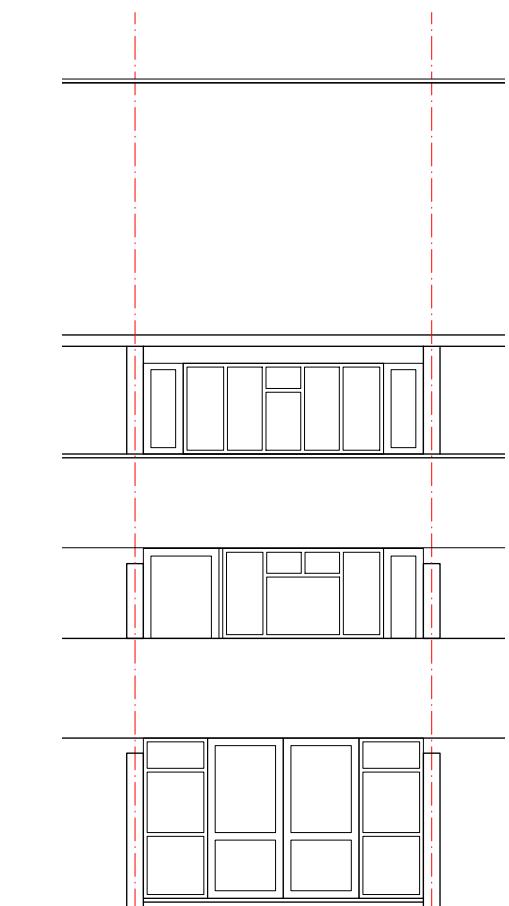

4 East Elevation (rear)

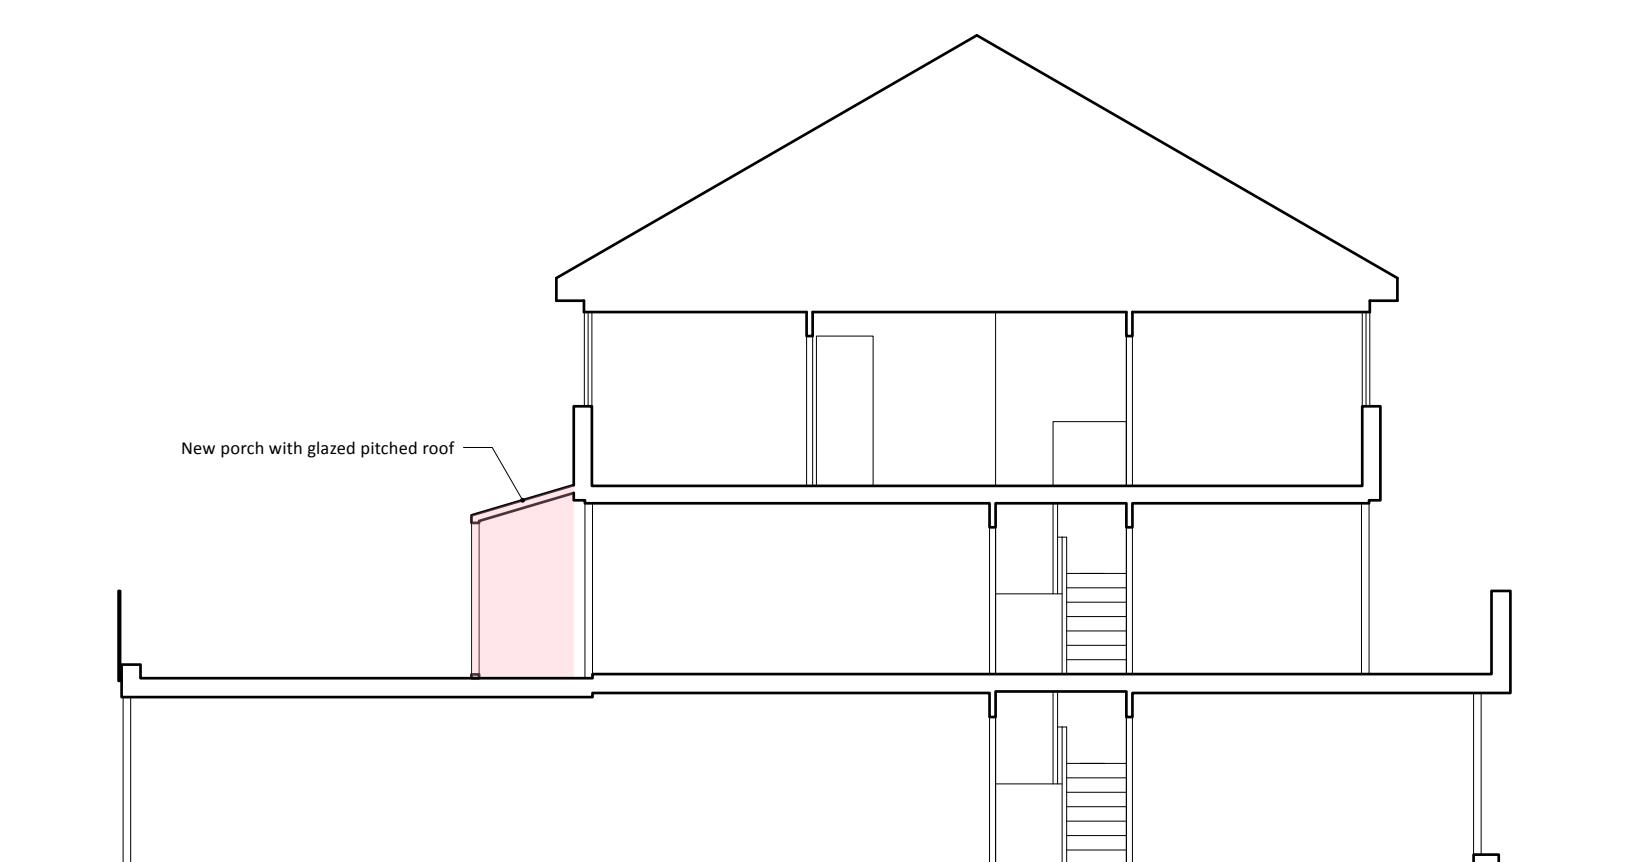

5 Section A


PROJECT  
26 Sanctuary Close UB9 6LJ  
CLIENT  
Ms. Jane Muyingo

DRAWING  
PROPOSED PLANS, SECTION, ELEVS.

All rights reserved in chapter  
IV of the copyright designs &  
patents act 1988 have been  
asserted. This drawing must  
not be scaled; only figured  
dimensions should be used.  
Check and verify all  
dimensions prior to  
commencing any work. Any  
discrepancies should be  
reported to the Architects  
immediately.

PROJECT # 2024.52 DWG # REV  
DATE 13/01/2025  
SCALE 1:100 C101  
DRAWN CHKO  
S.W. J.C.

Stones Architects Ltd  
50 Coldharbour Lane Hayes Middlesex UB3 3EP  
t 020 8969 0000 e mail@stonesarchitects.co.uk w stonesarchitects.co.uk

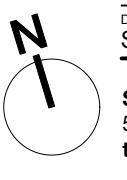

0.0 1.0 2.0 3.0 4.0 5.0 M