



Existing Ground Floor Plan

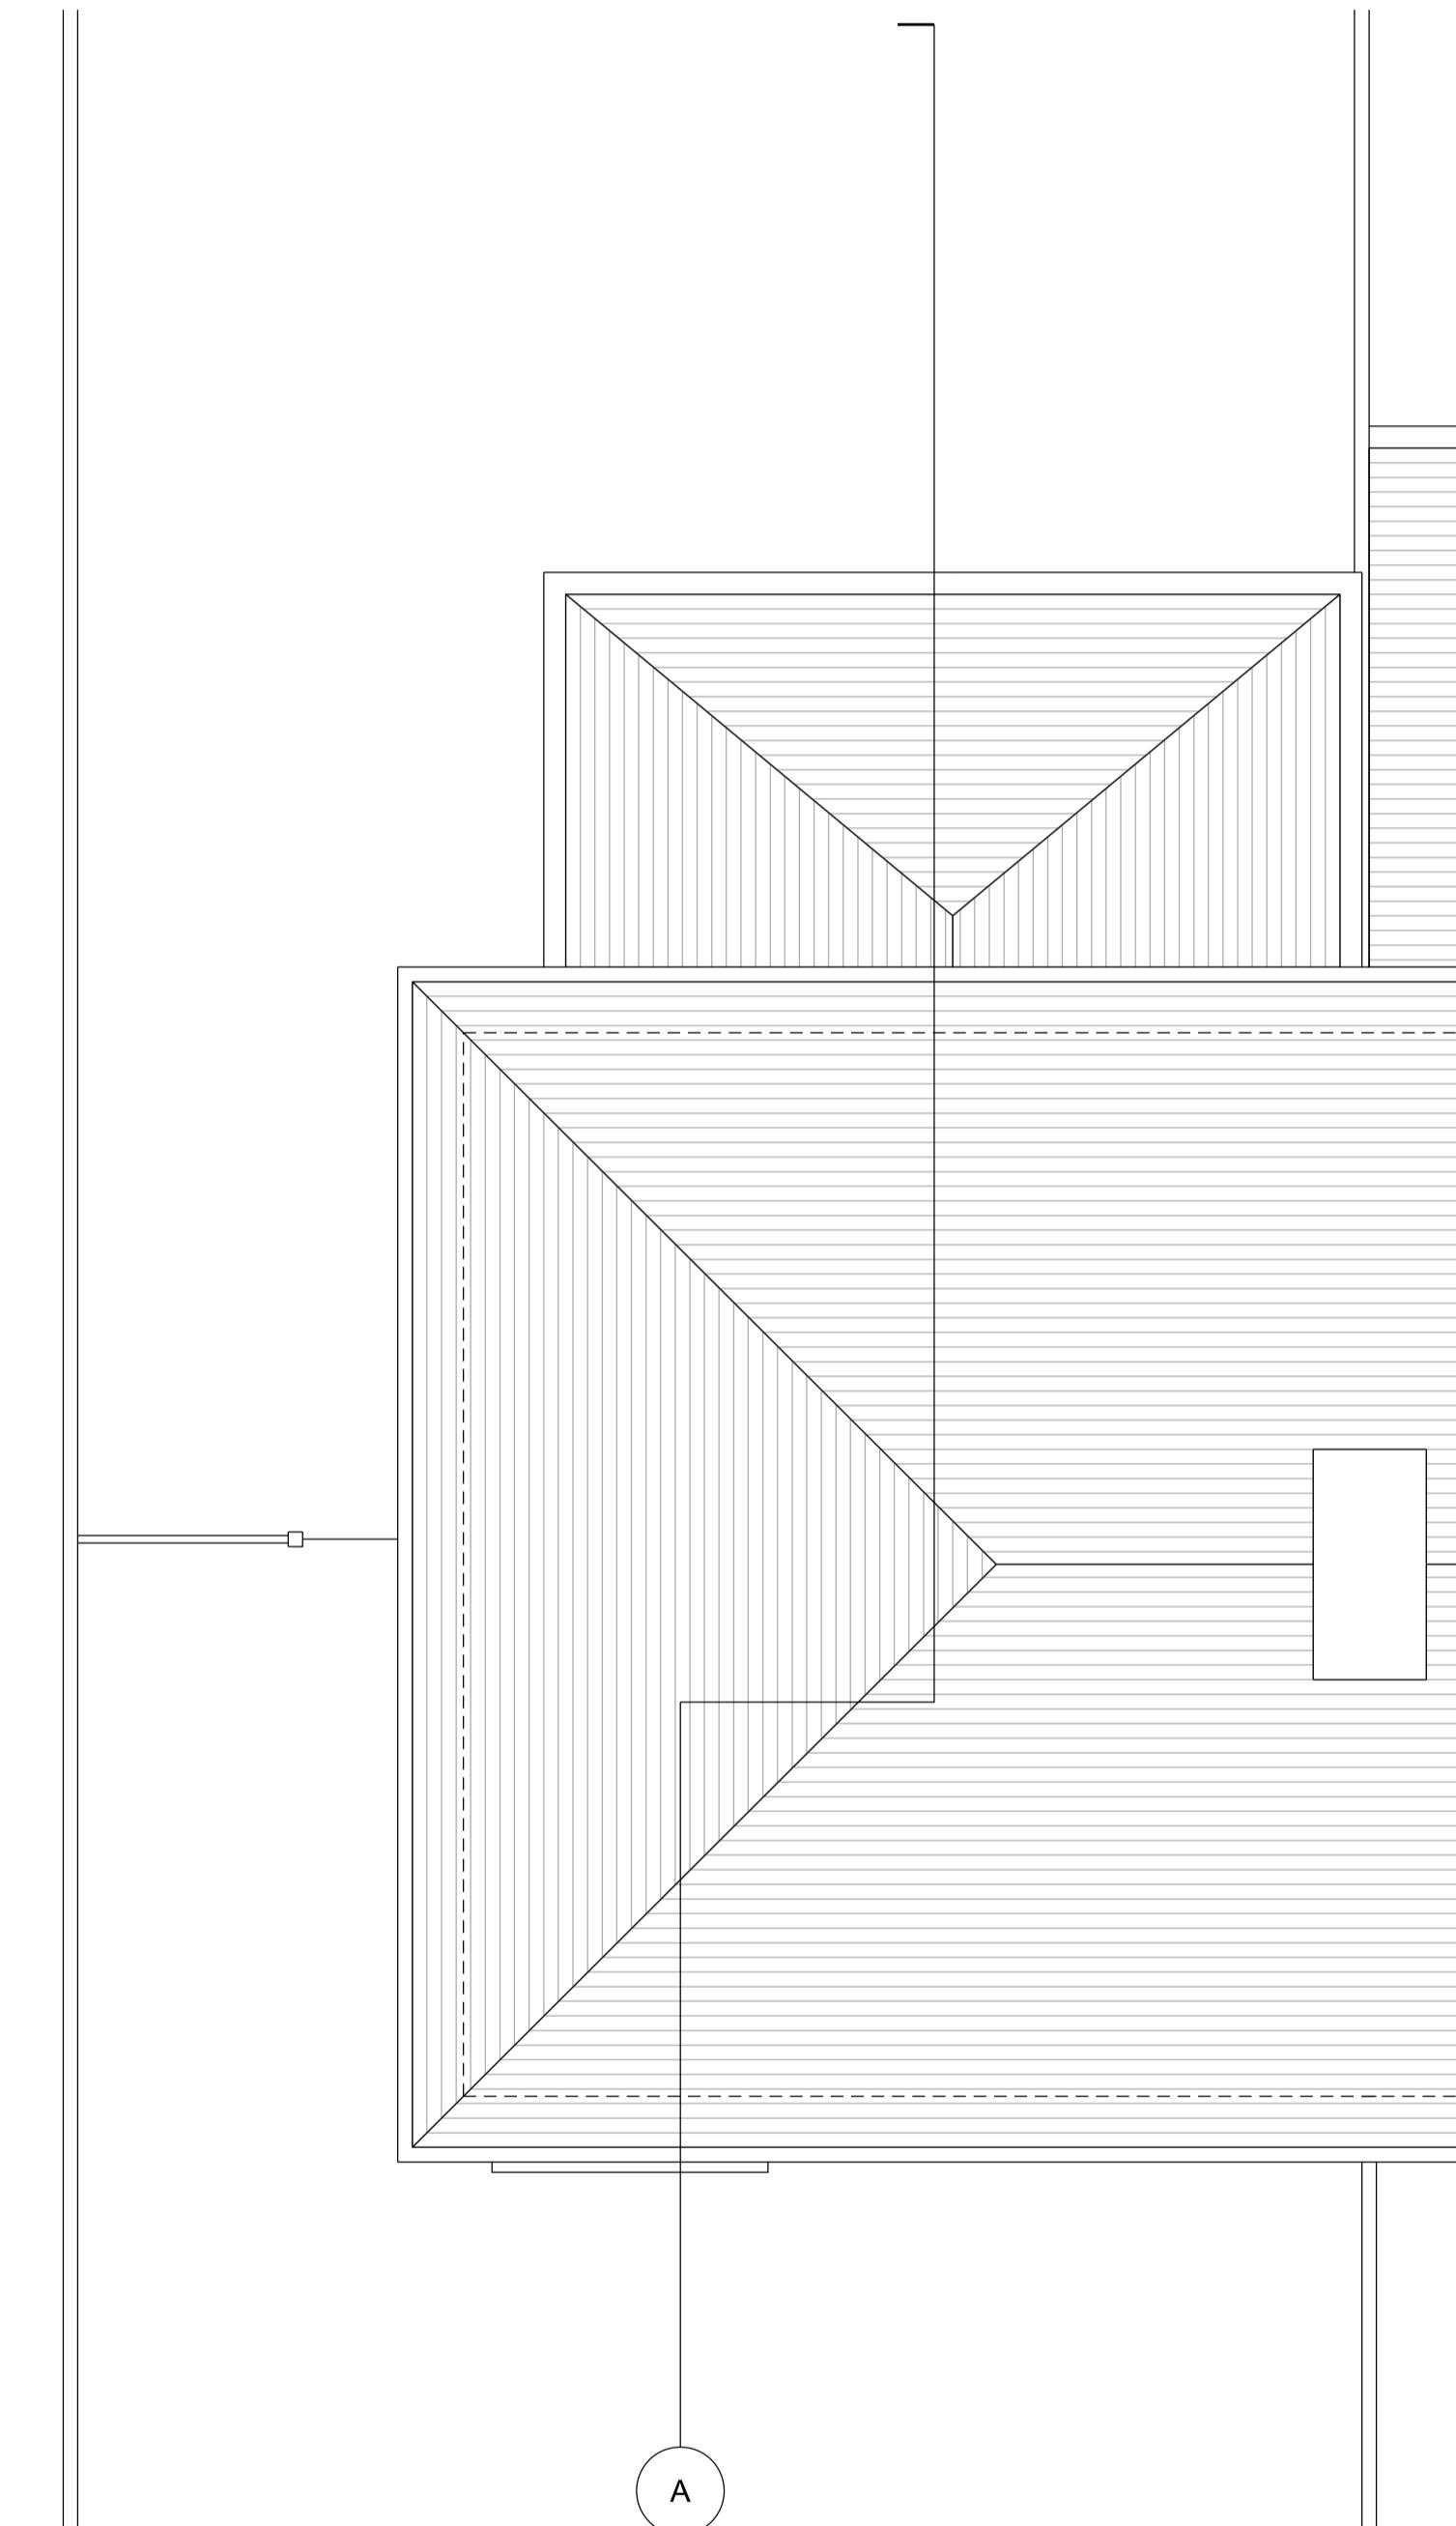

Existing Roof Pla

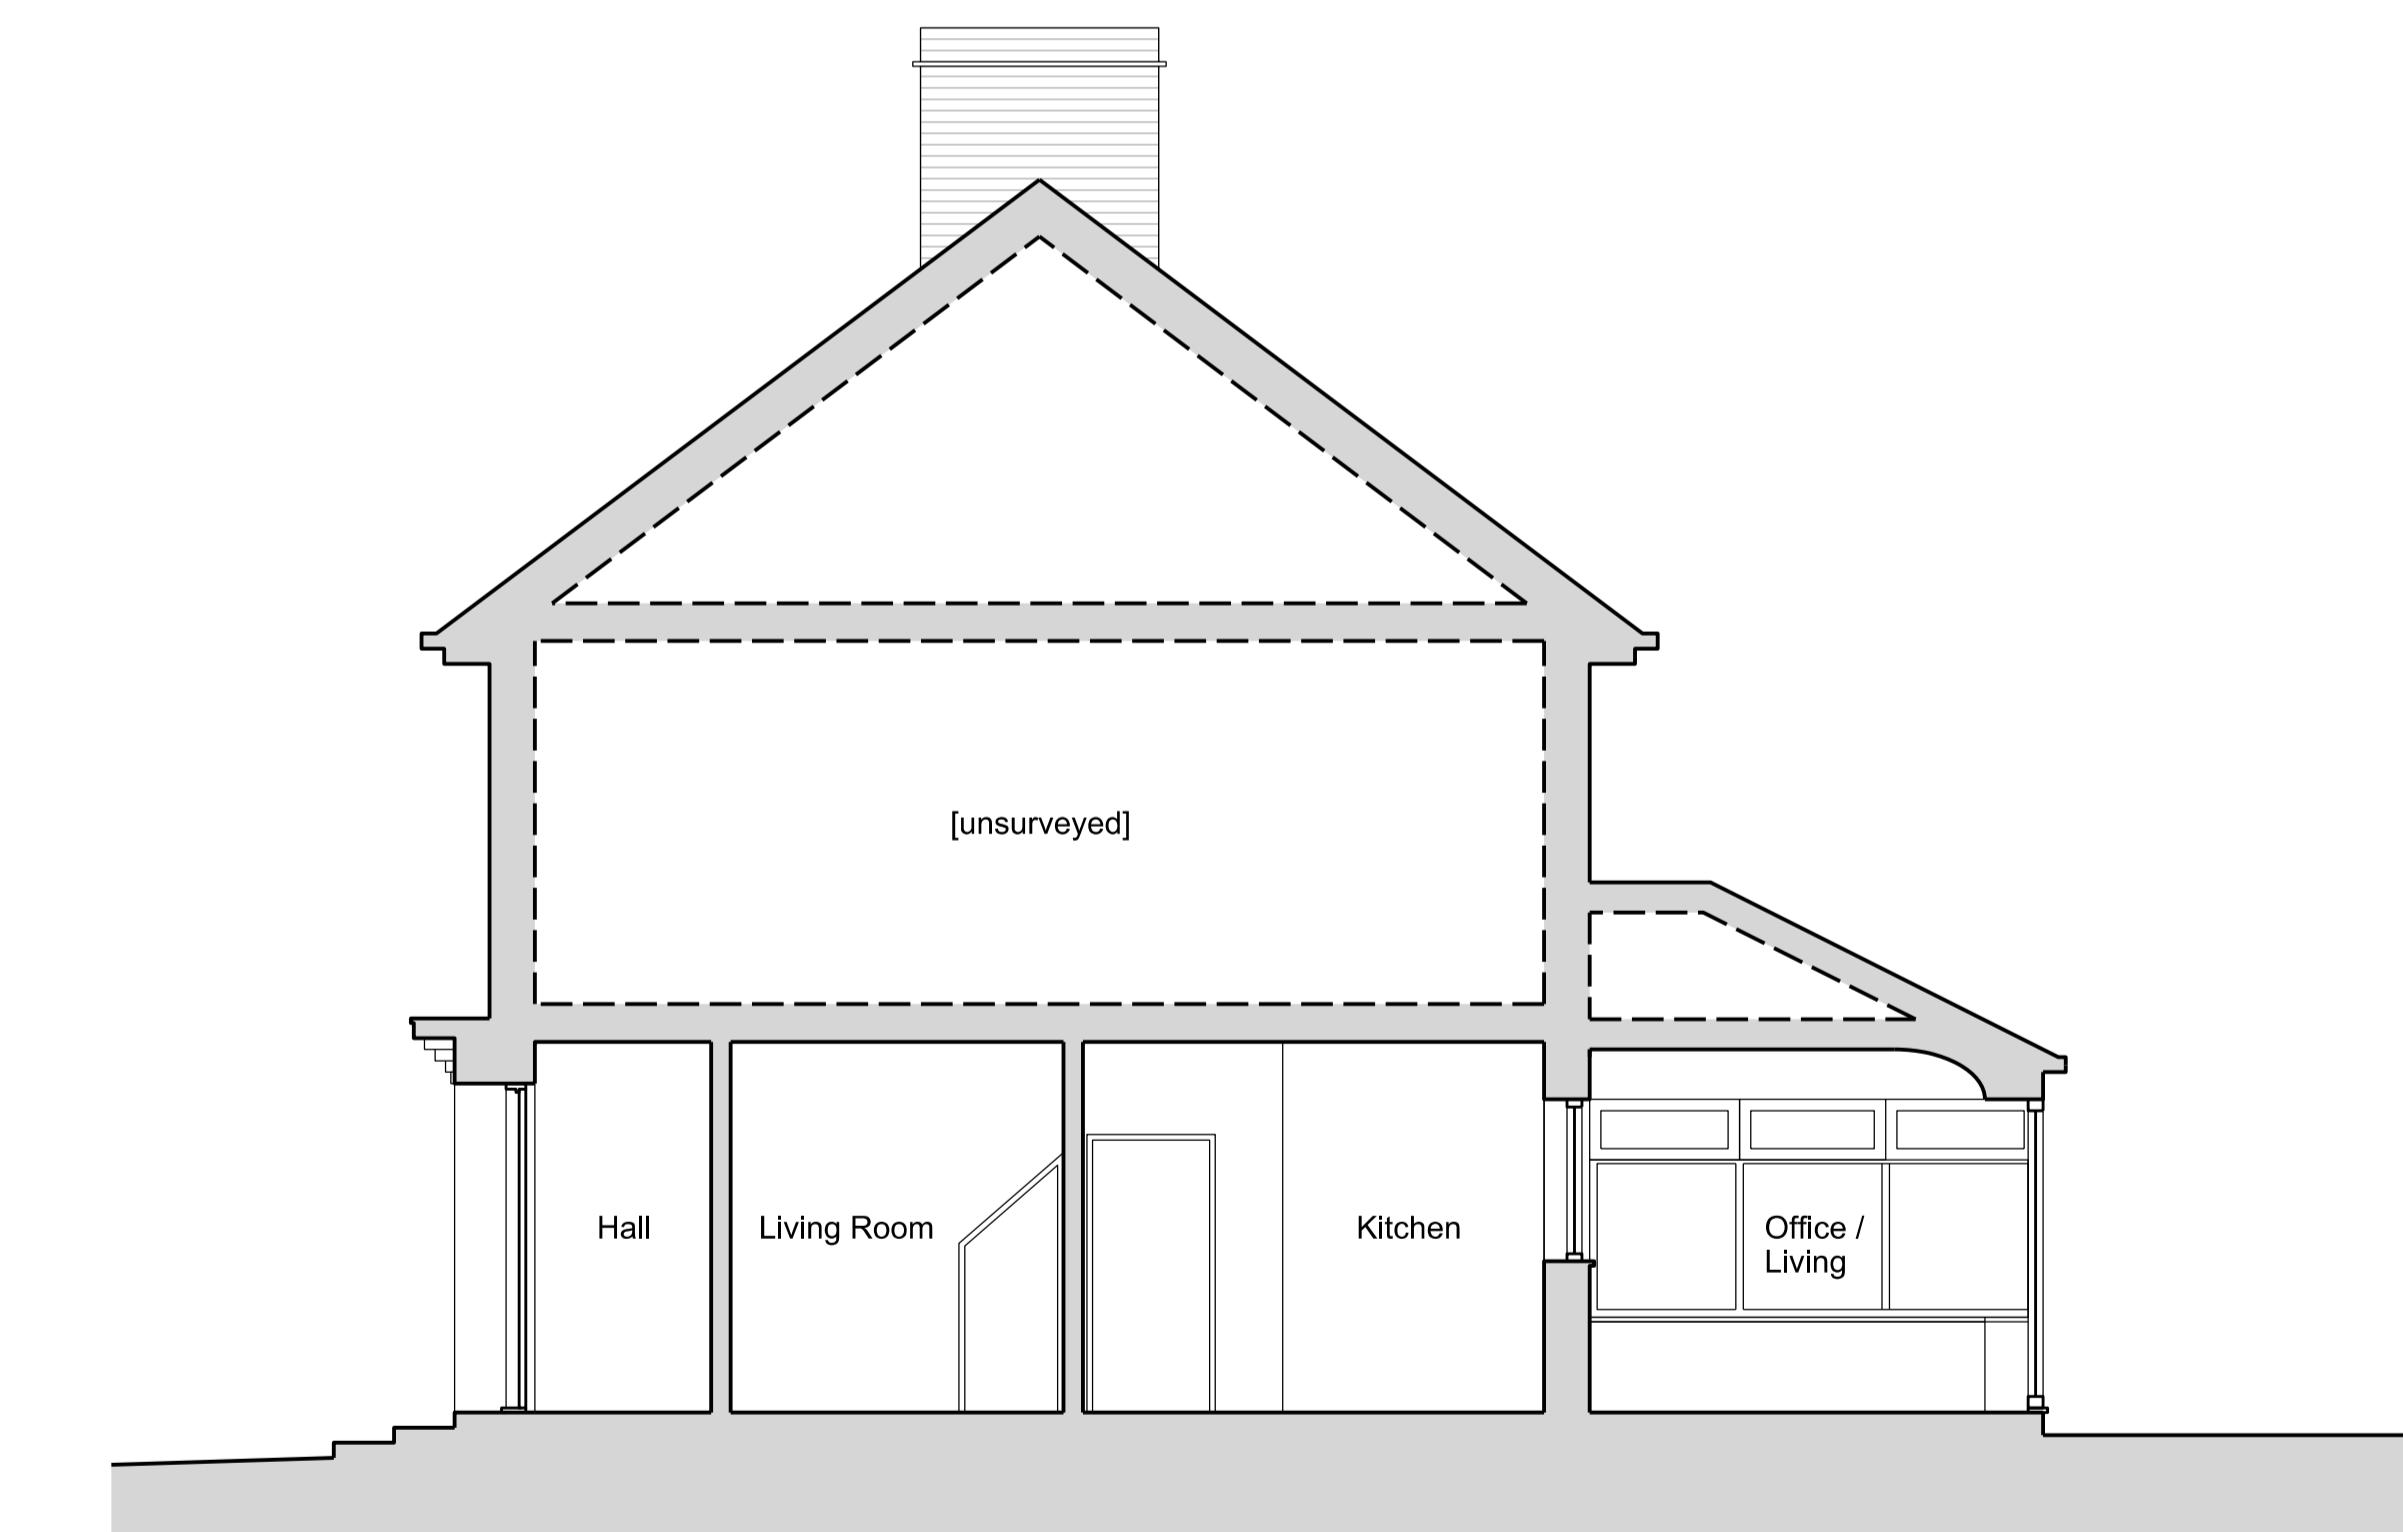

Existing Section

Drawings to be used for planning only. Not for Construction

A horizontal scale bar with three major tick marks labeled '0m', '.5m', and '1m' from left to right. The first tick is at the origin, the second is halfway along the bar, and the third is at its full length. The bar is a thick black line.

EXISTING PRO

PLANNING

Project: 2 Truesdale Drive, Harefield, UB9 6AY	Date: October 2024
Title: Existing Plans & Section	
Scale: 1:50 @A1 1:100 @A3	Drawing Number: PL_111_010 Revision: P1




Existing Side Elevation (North)



Existing Front Elevation



Existing Rear Elevation

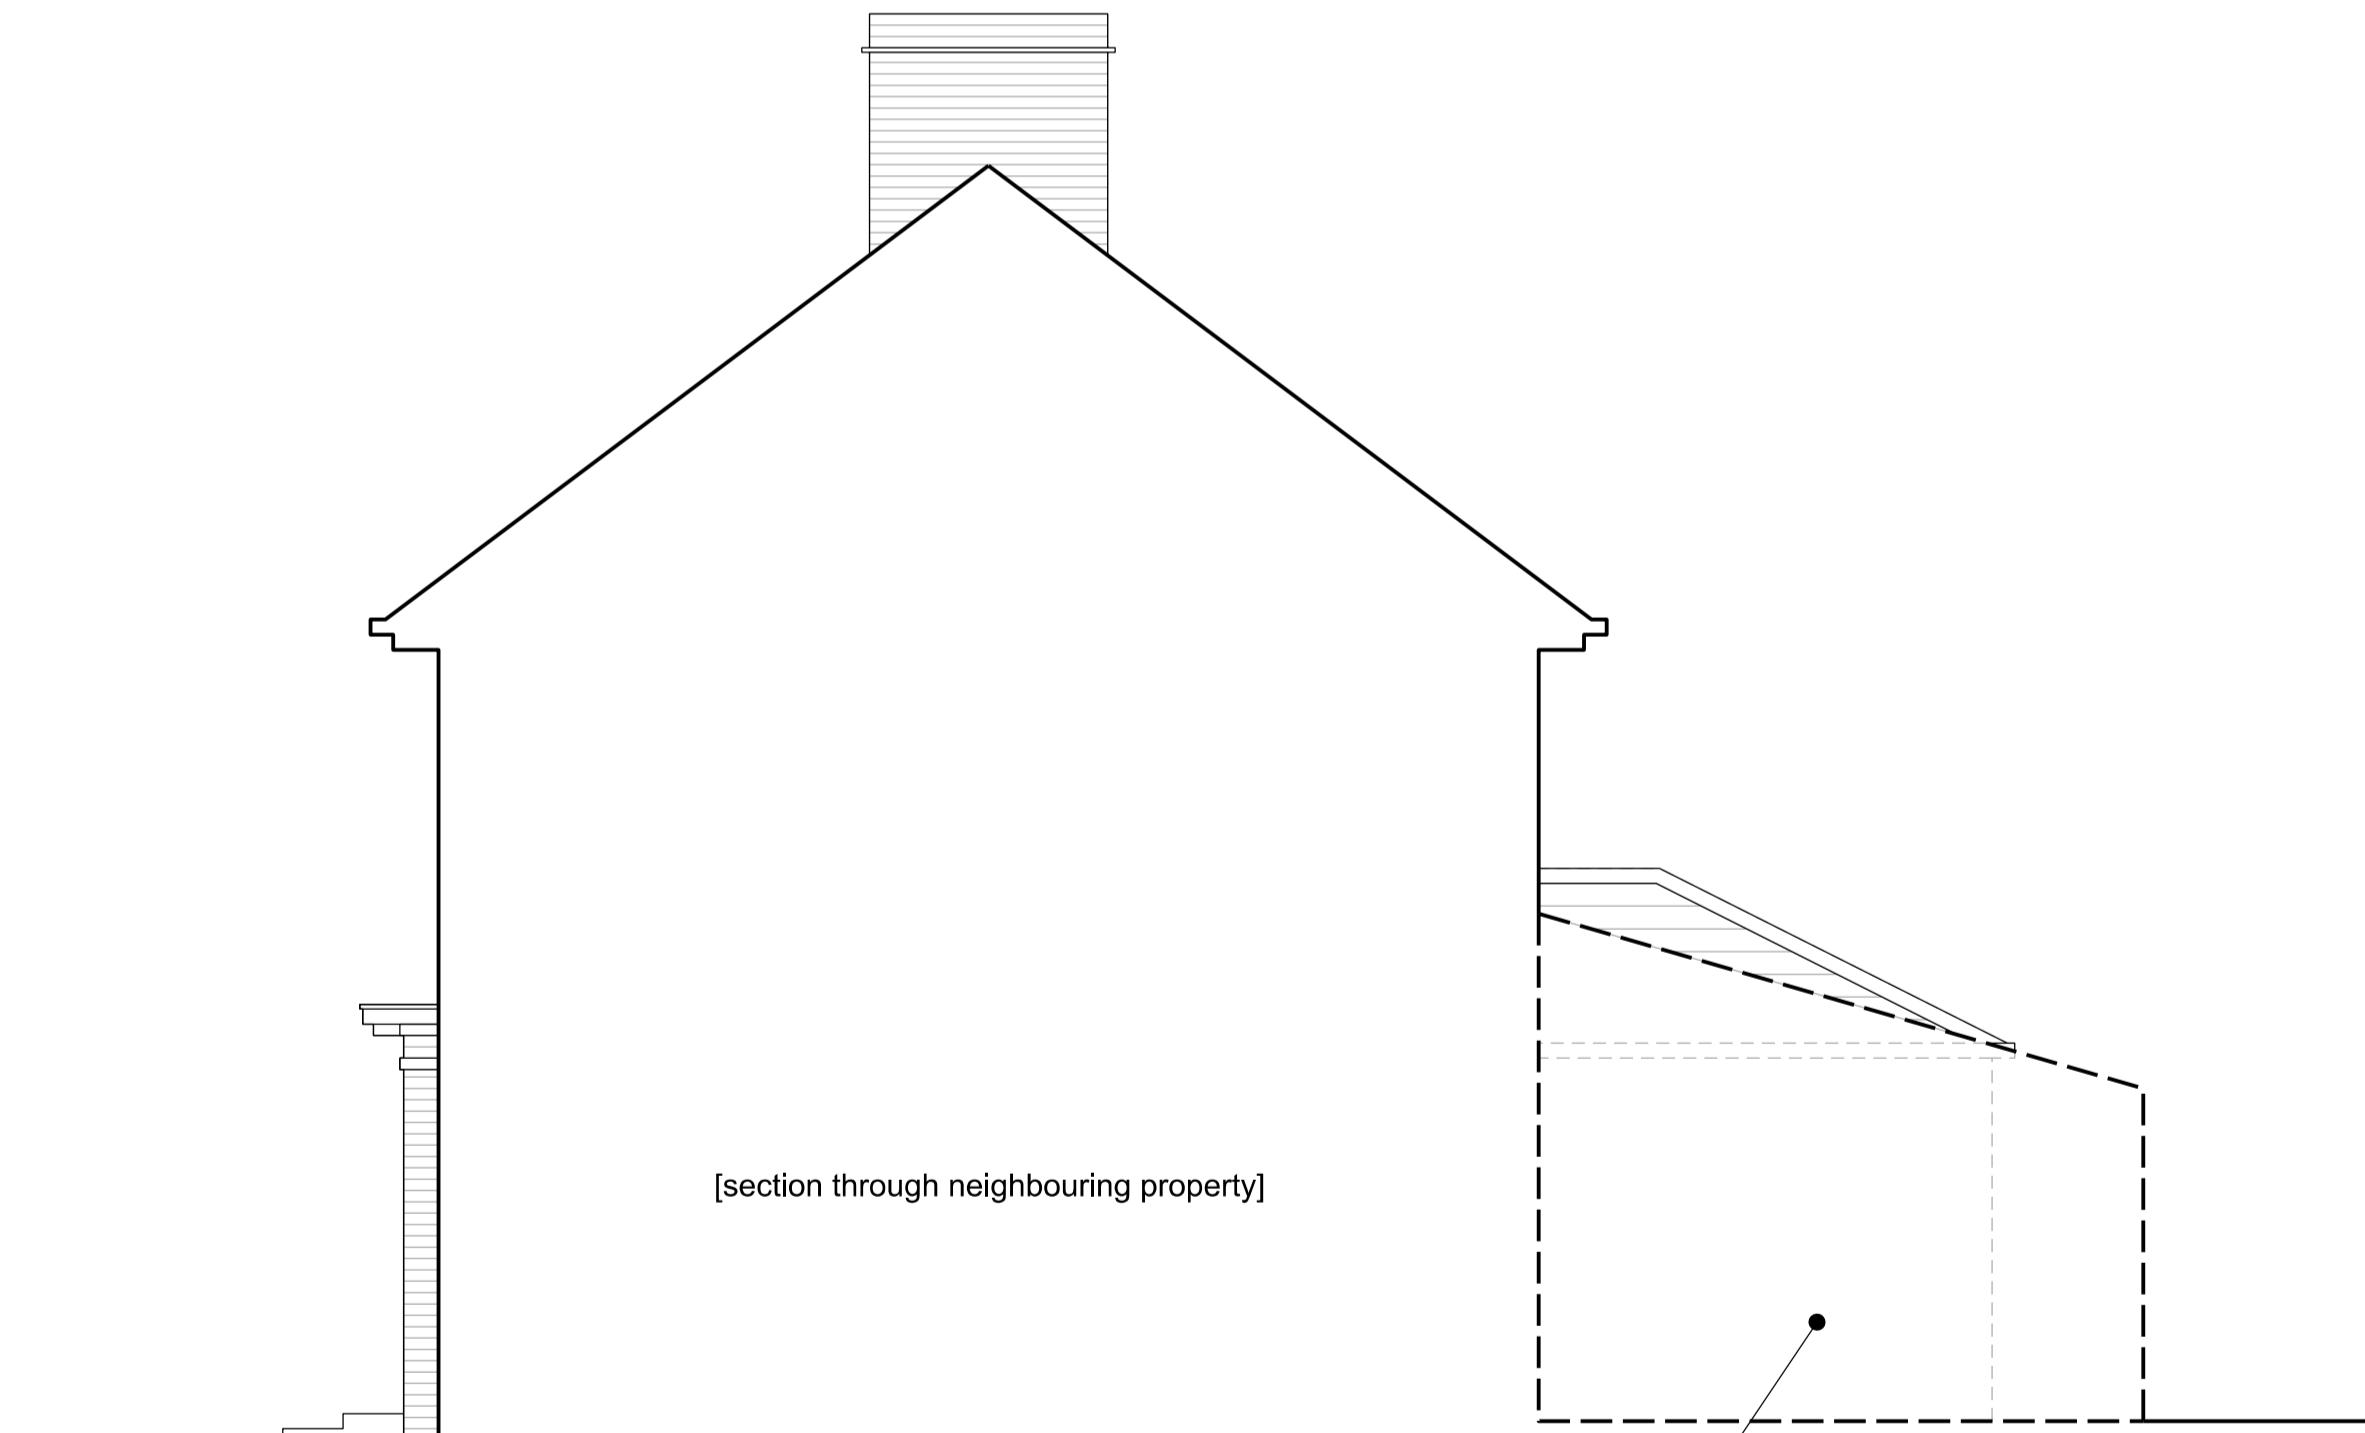

[section through neighbouring property]

Neighbouring property rear extension shown indicatively


Drawings to be used for planning only. Not for Construction.

0m .5m 1m 2m
SCALE


EXISTING PROP

PLANNING


Project: 2 Truesdale Drive, Harefield, UB9 6AY	Date: October 2024
Title: Existing Elevations	
Scale: 1:50 @A1 1:100 @A3	Drawing Number: PL_111_030

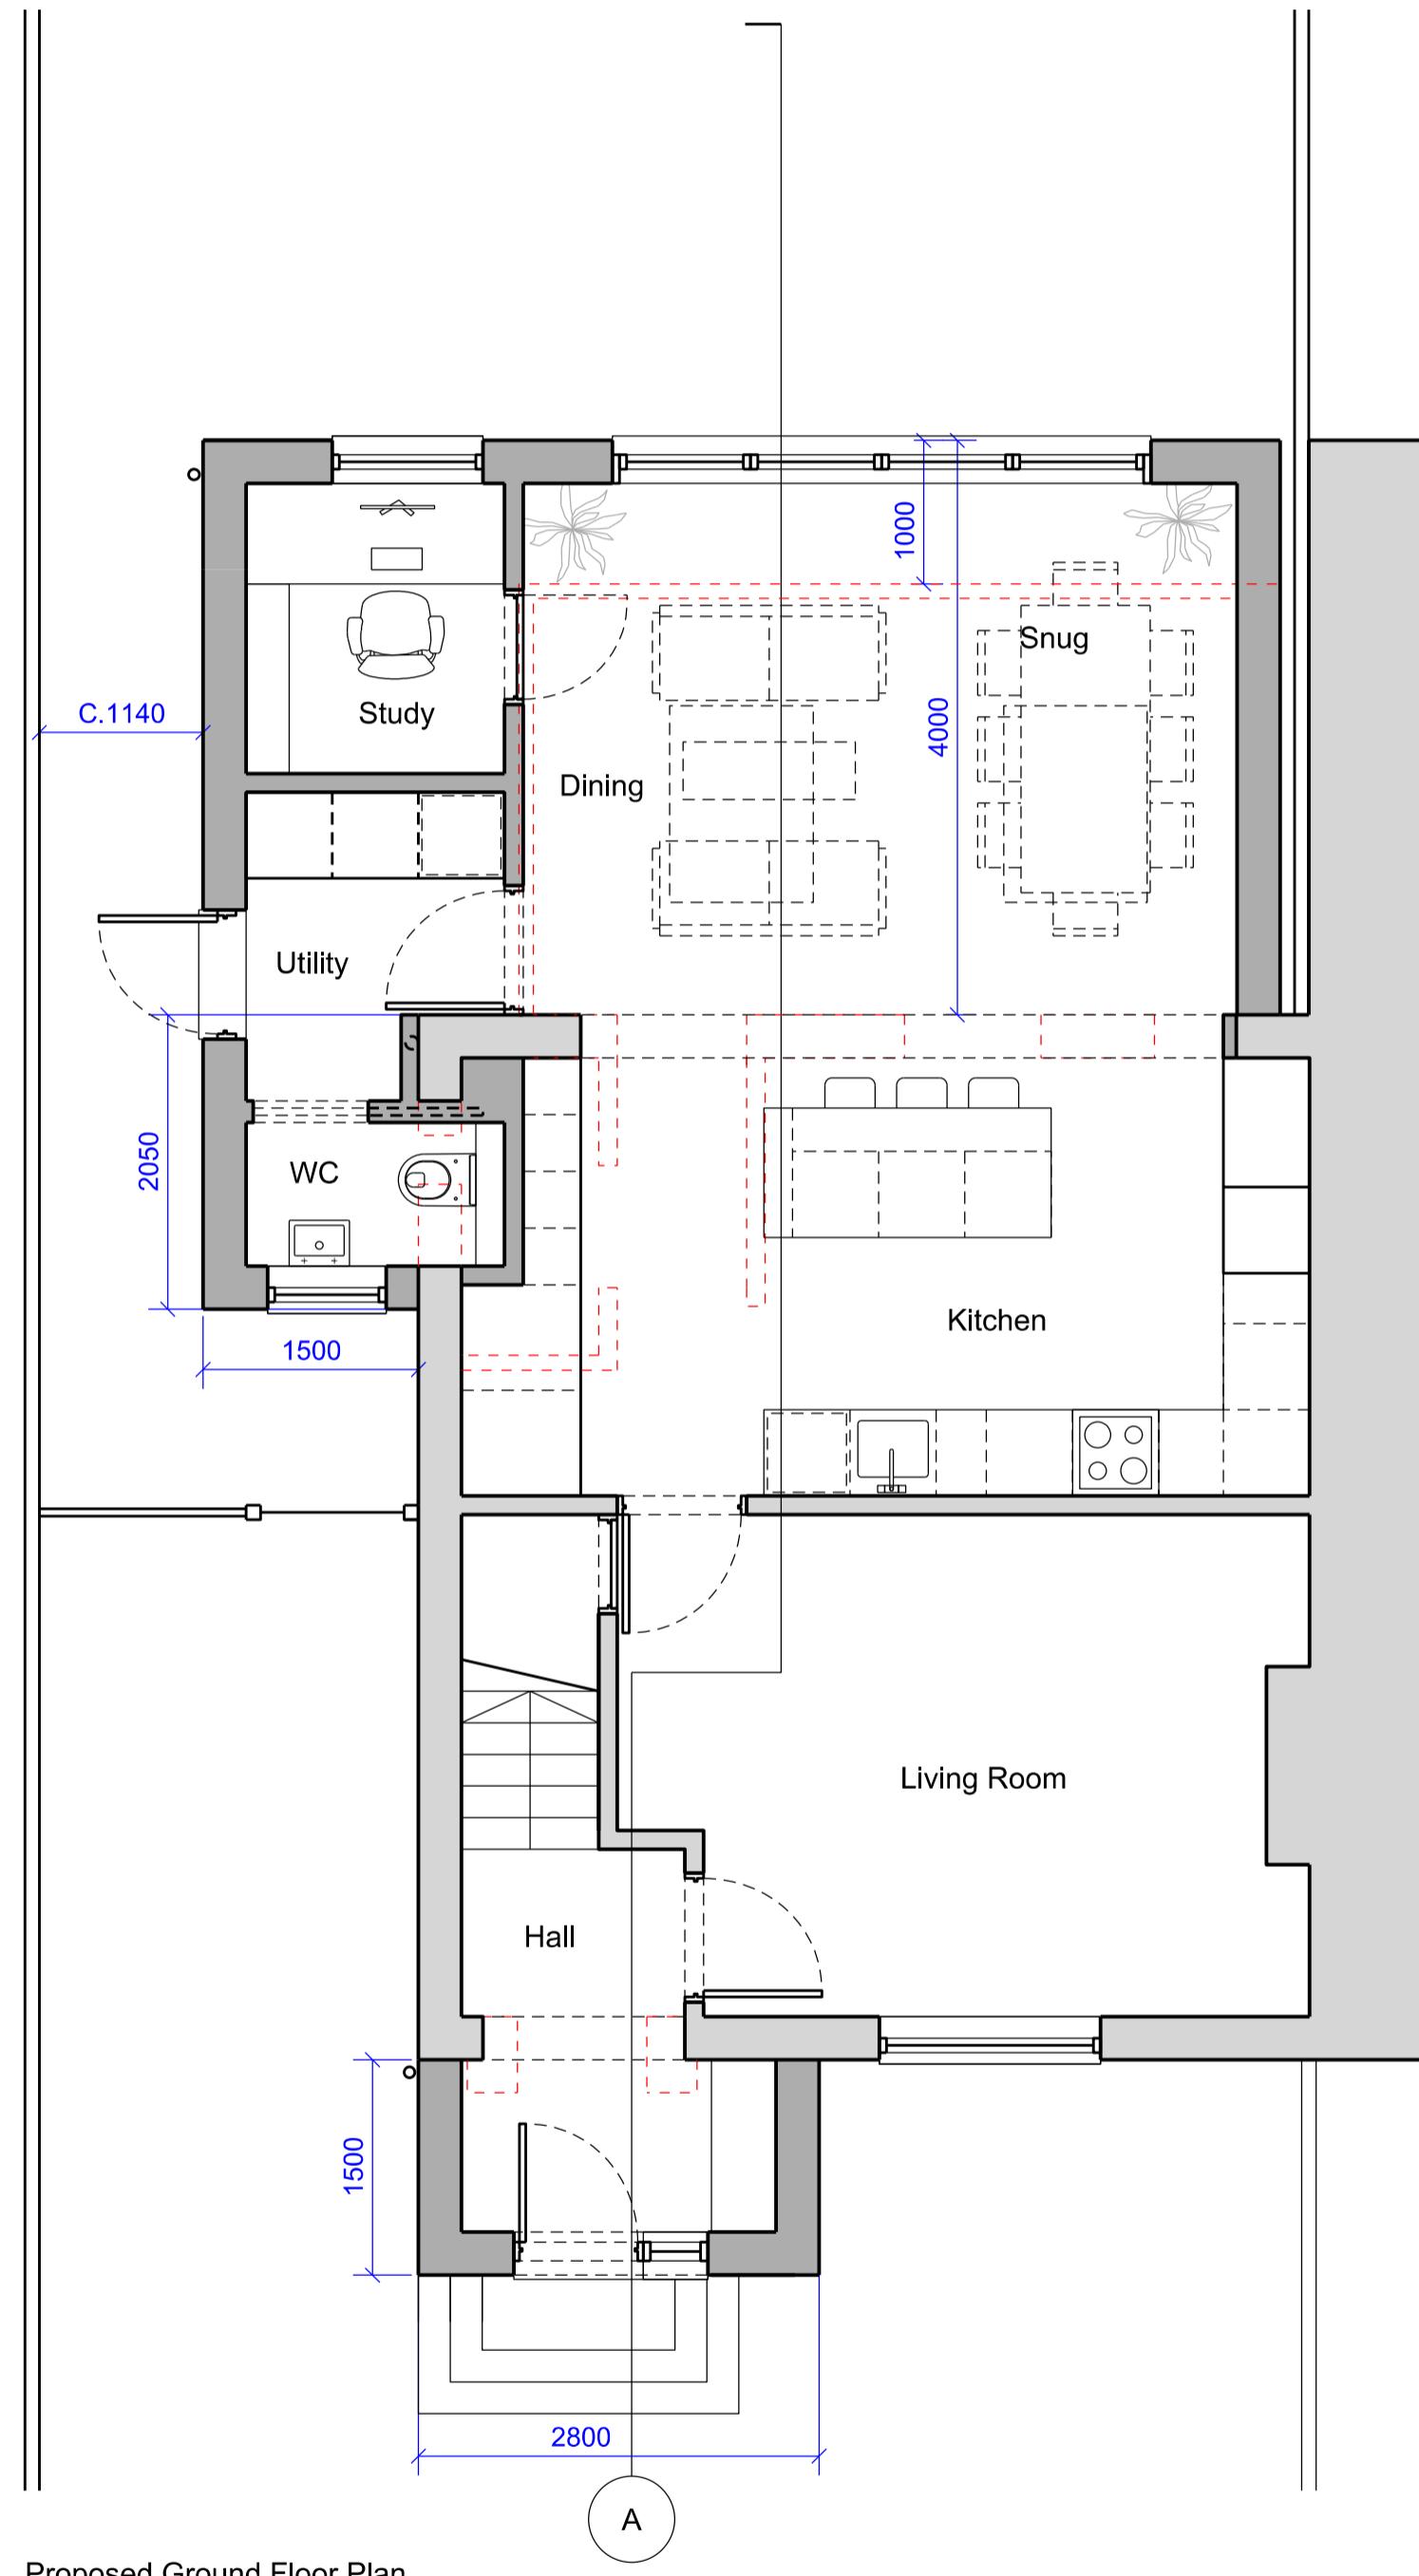

Proposed Ground Floor Plan

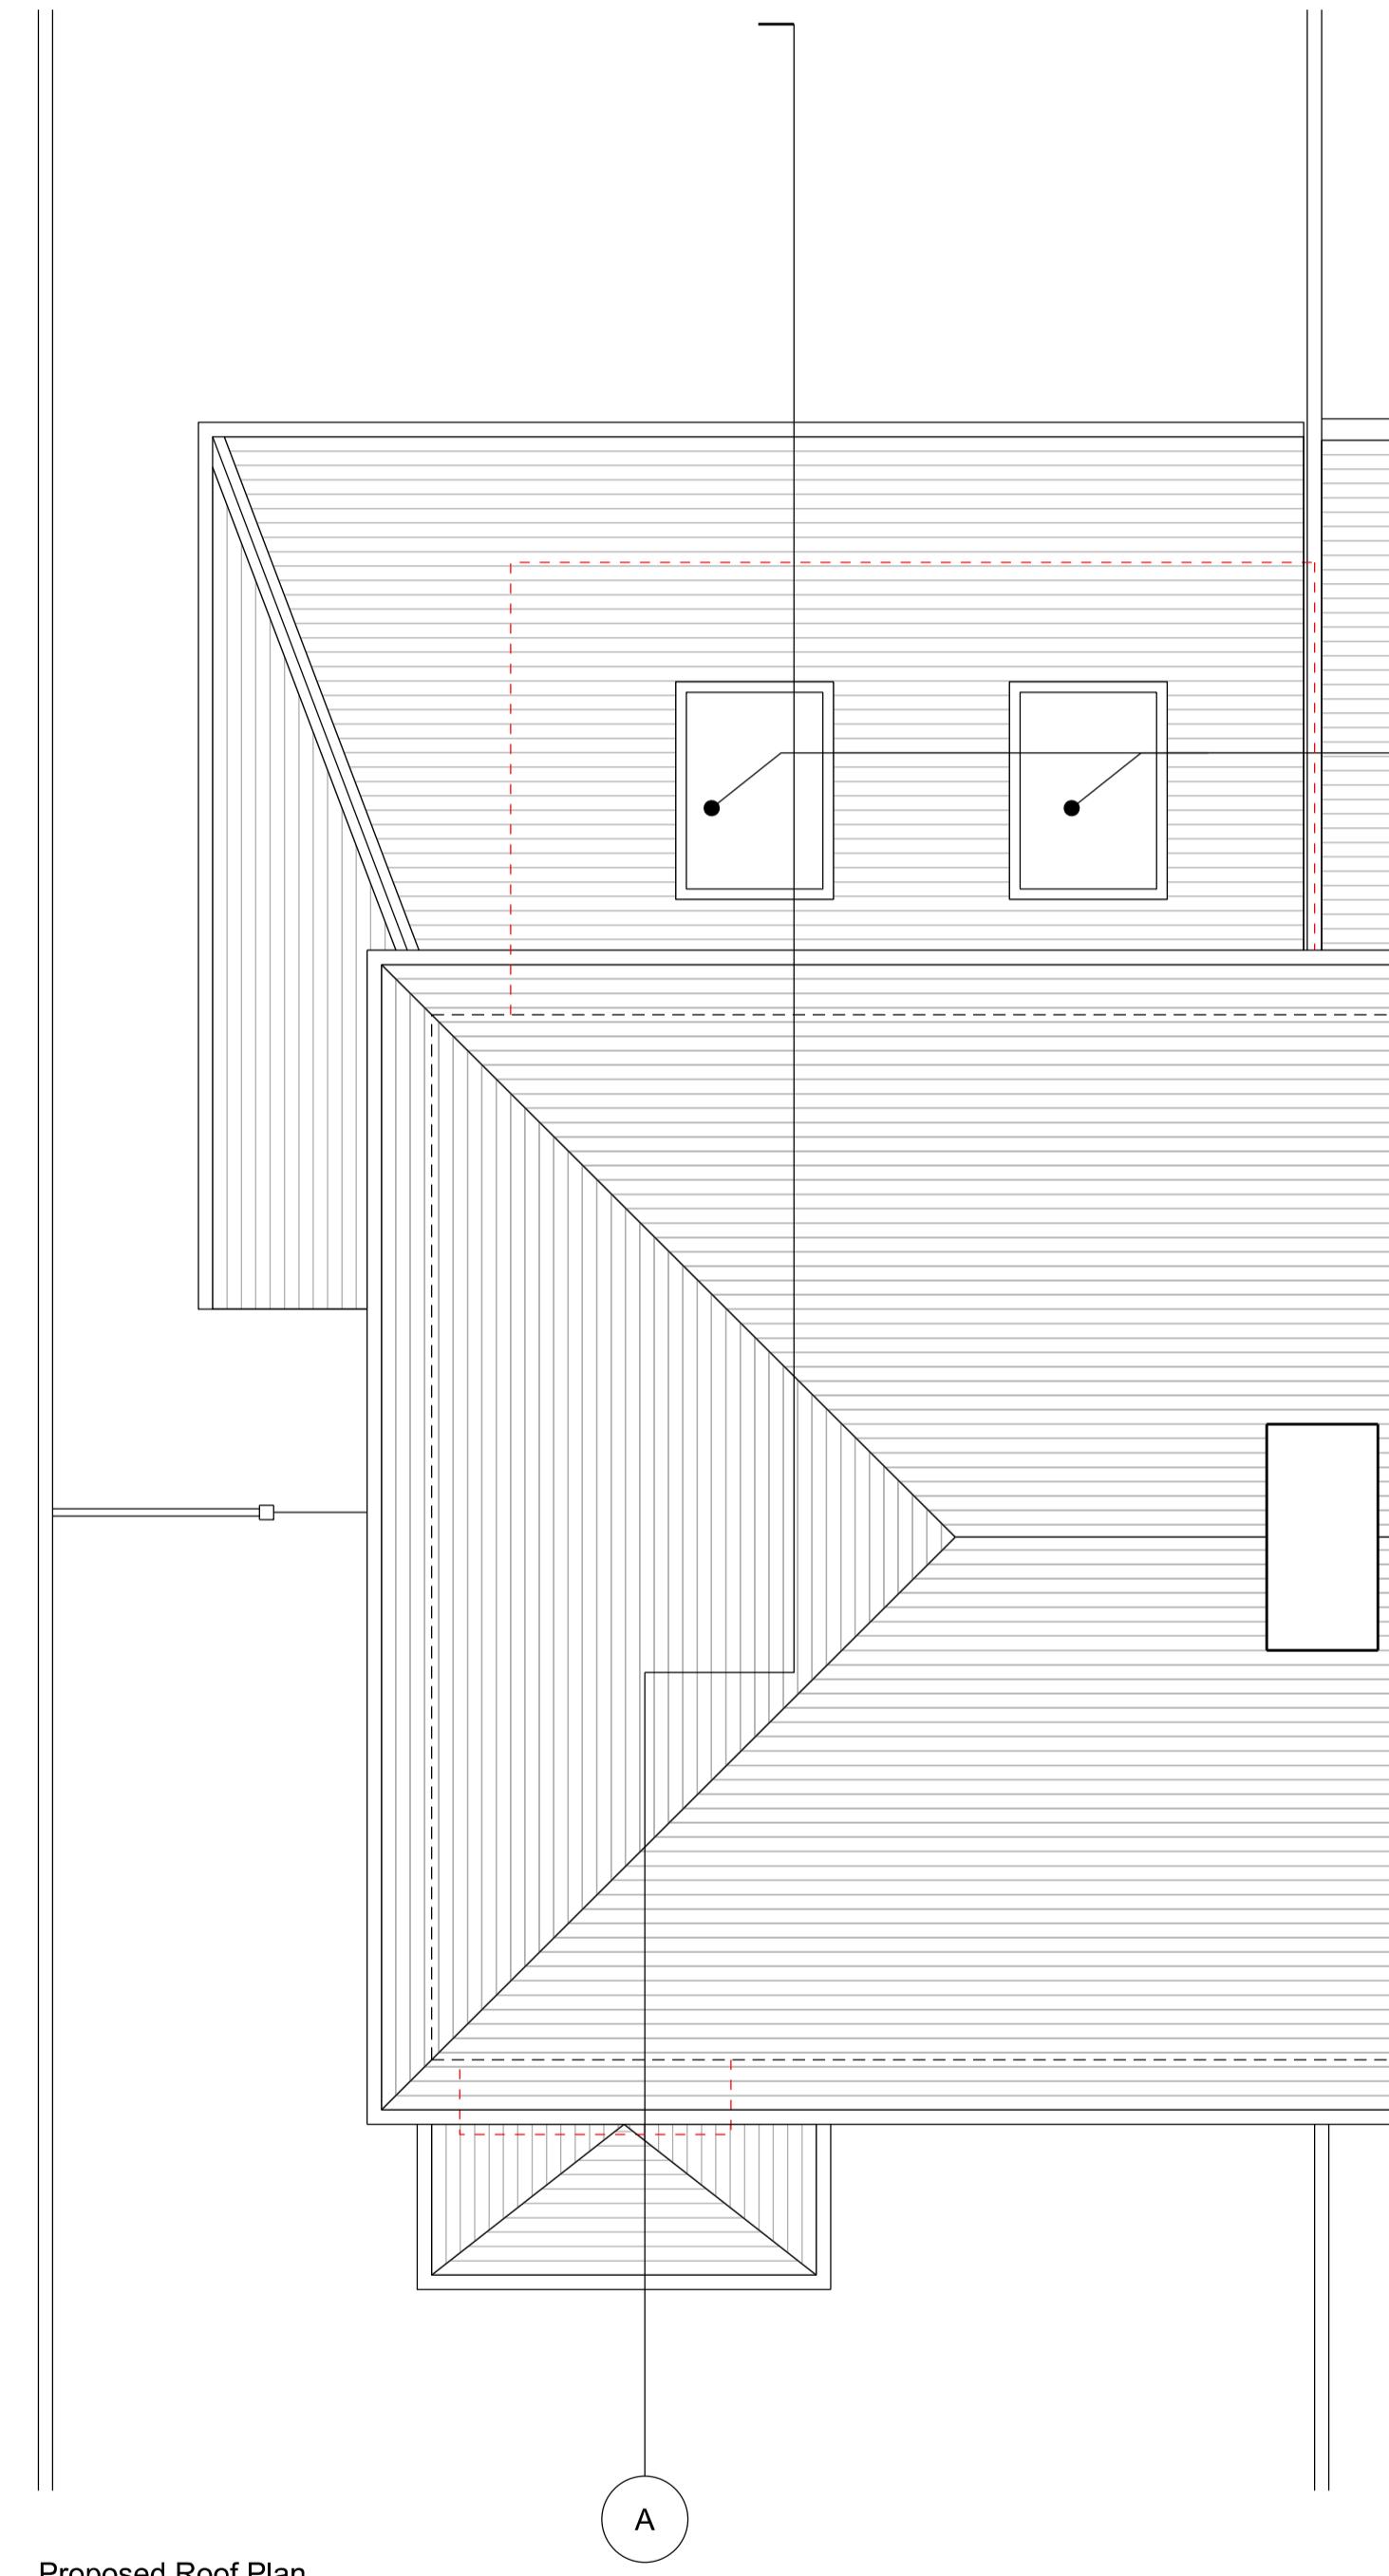

Proposed Roof R

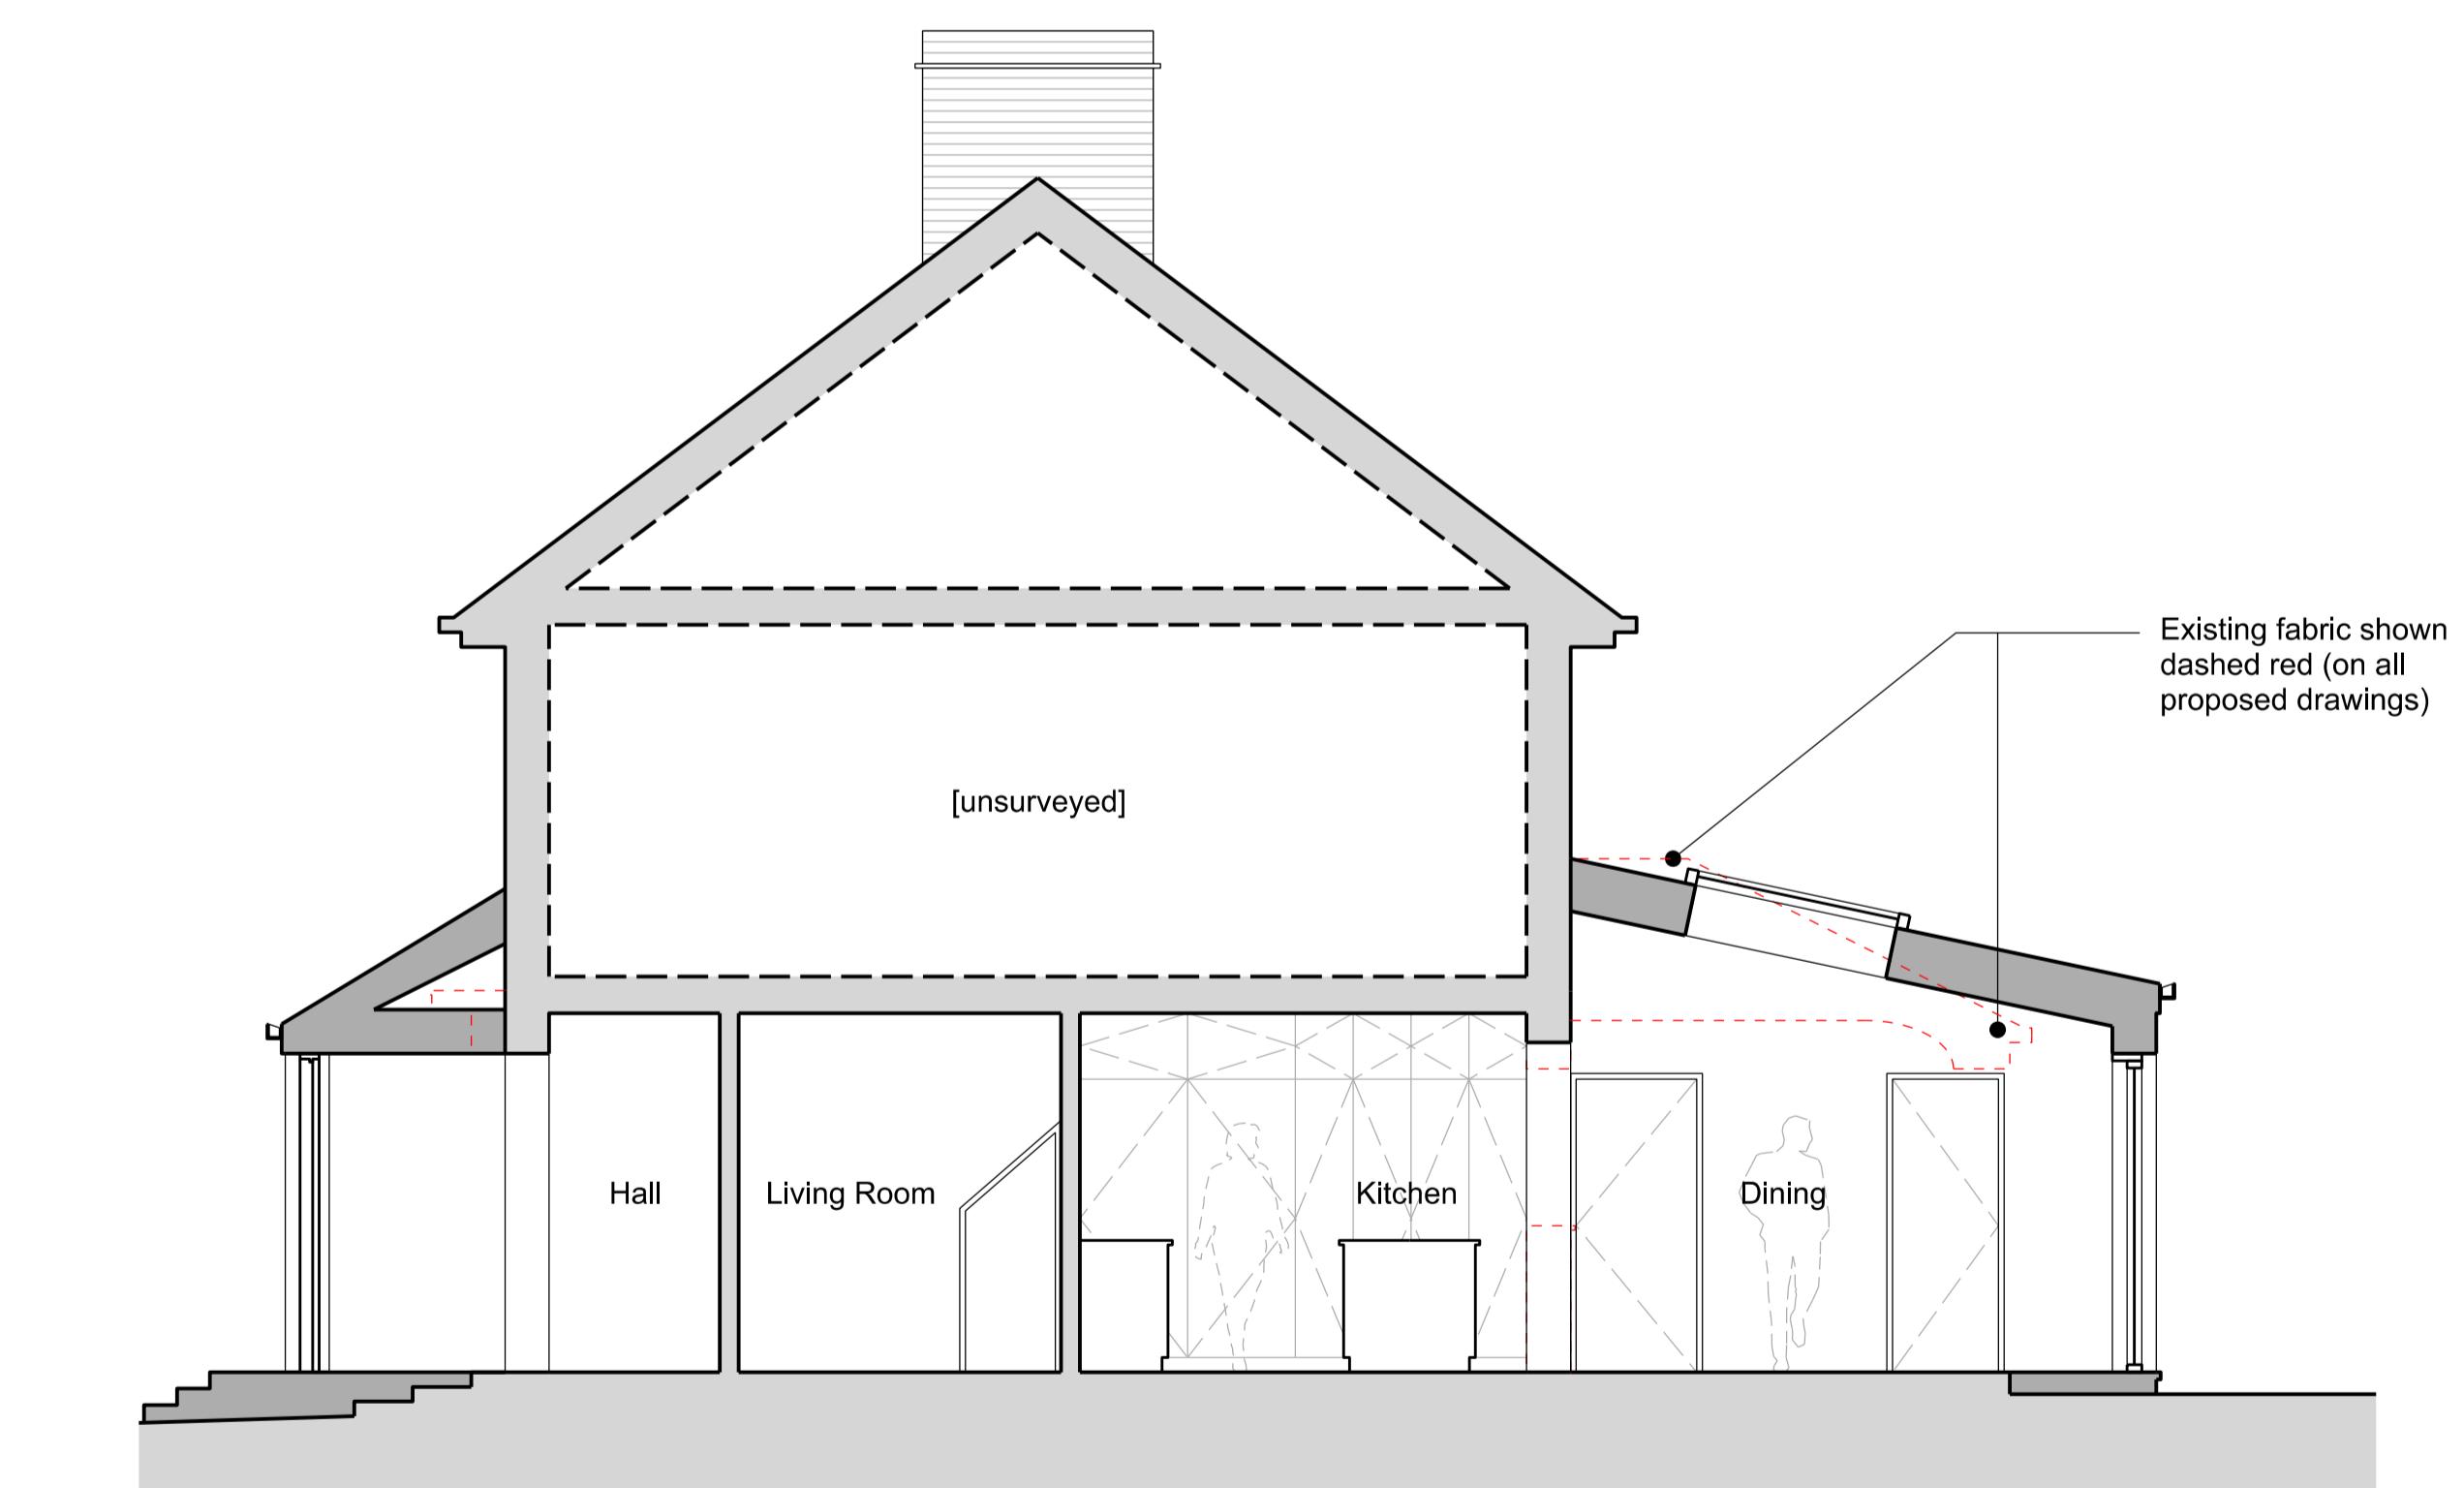

Proposed Section


Drawings to be used for planning only. Not for Construction.

A horizontal scale bar with markings at 0m, .5m, 1m, and 2m. The bar is divided into four equal segments by vertical tick marks. The first segment is labeled '0m', the second '.5m', the third '1m', and the fourth '2m'. The word 'SCALE' is printed below the bar.

EXISTING PRO

PLANNING


Project: 2 Truesdale Drive, Harefield, UB9 6AY	Date: October 2024
Title: Proposed Plans & Section	
Scale: 1:50 @A1 1:100 @A3	Drawing Number: PL_111_110

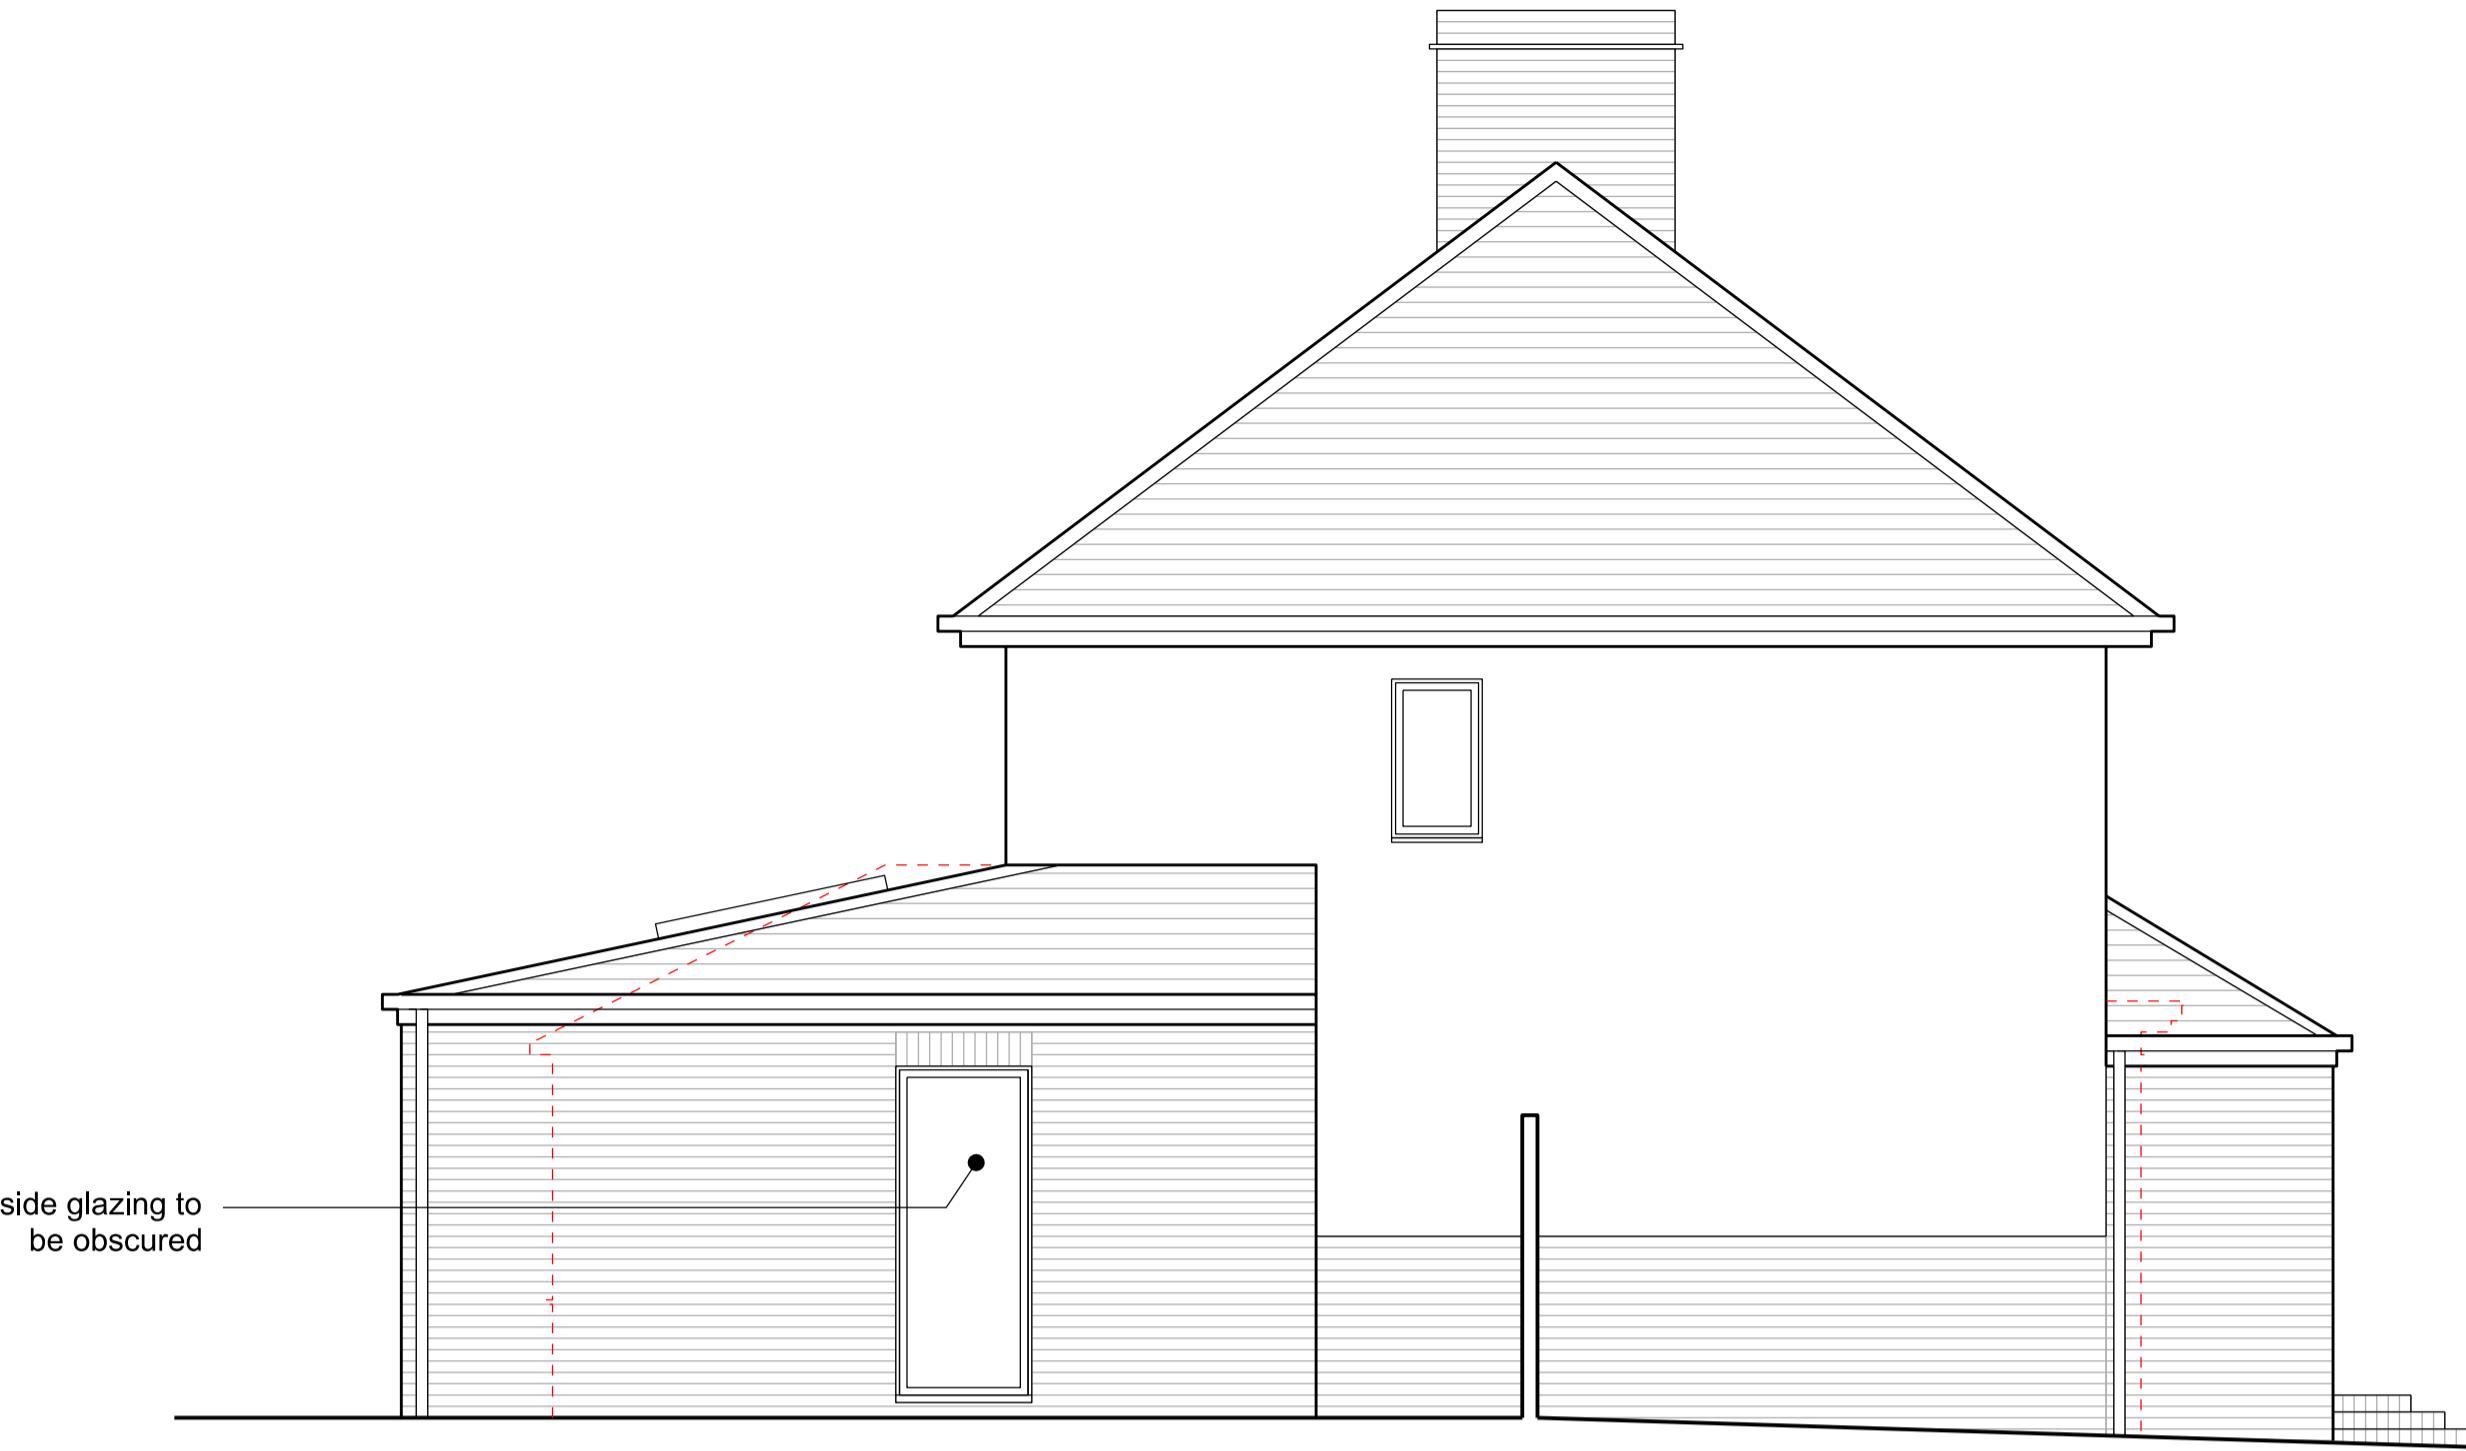


Proposed Side Elevation (North)



Proposed Front Elevation

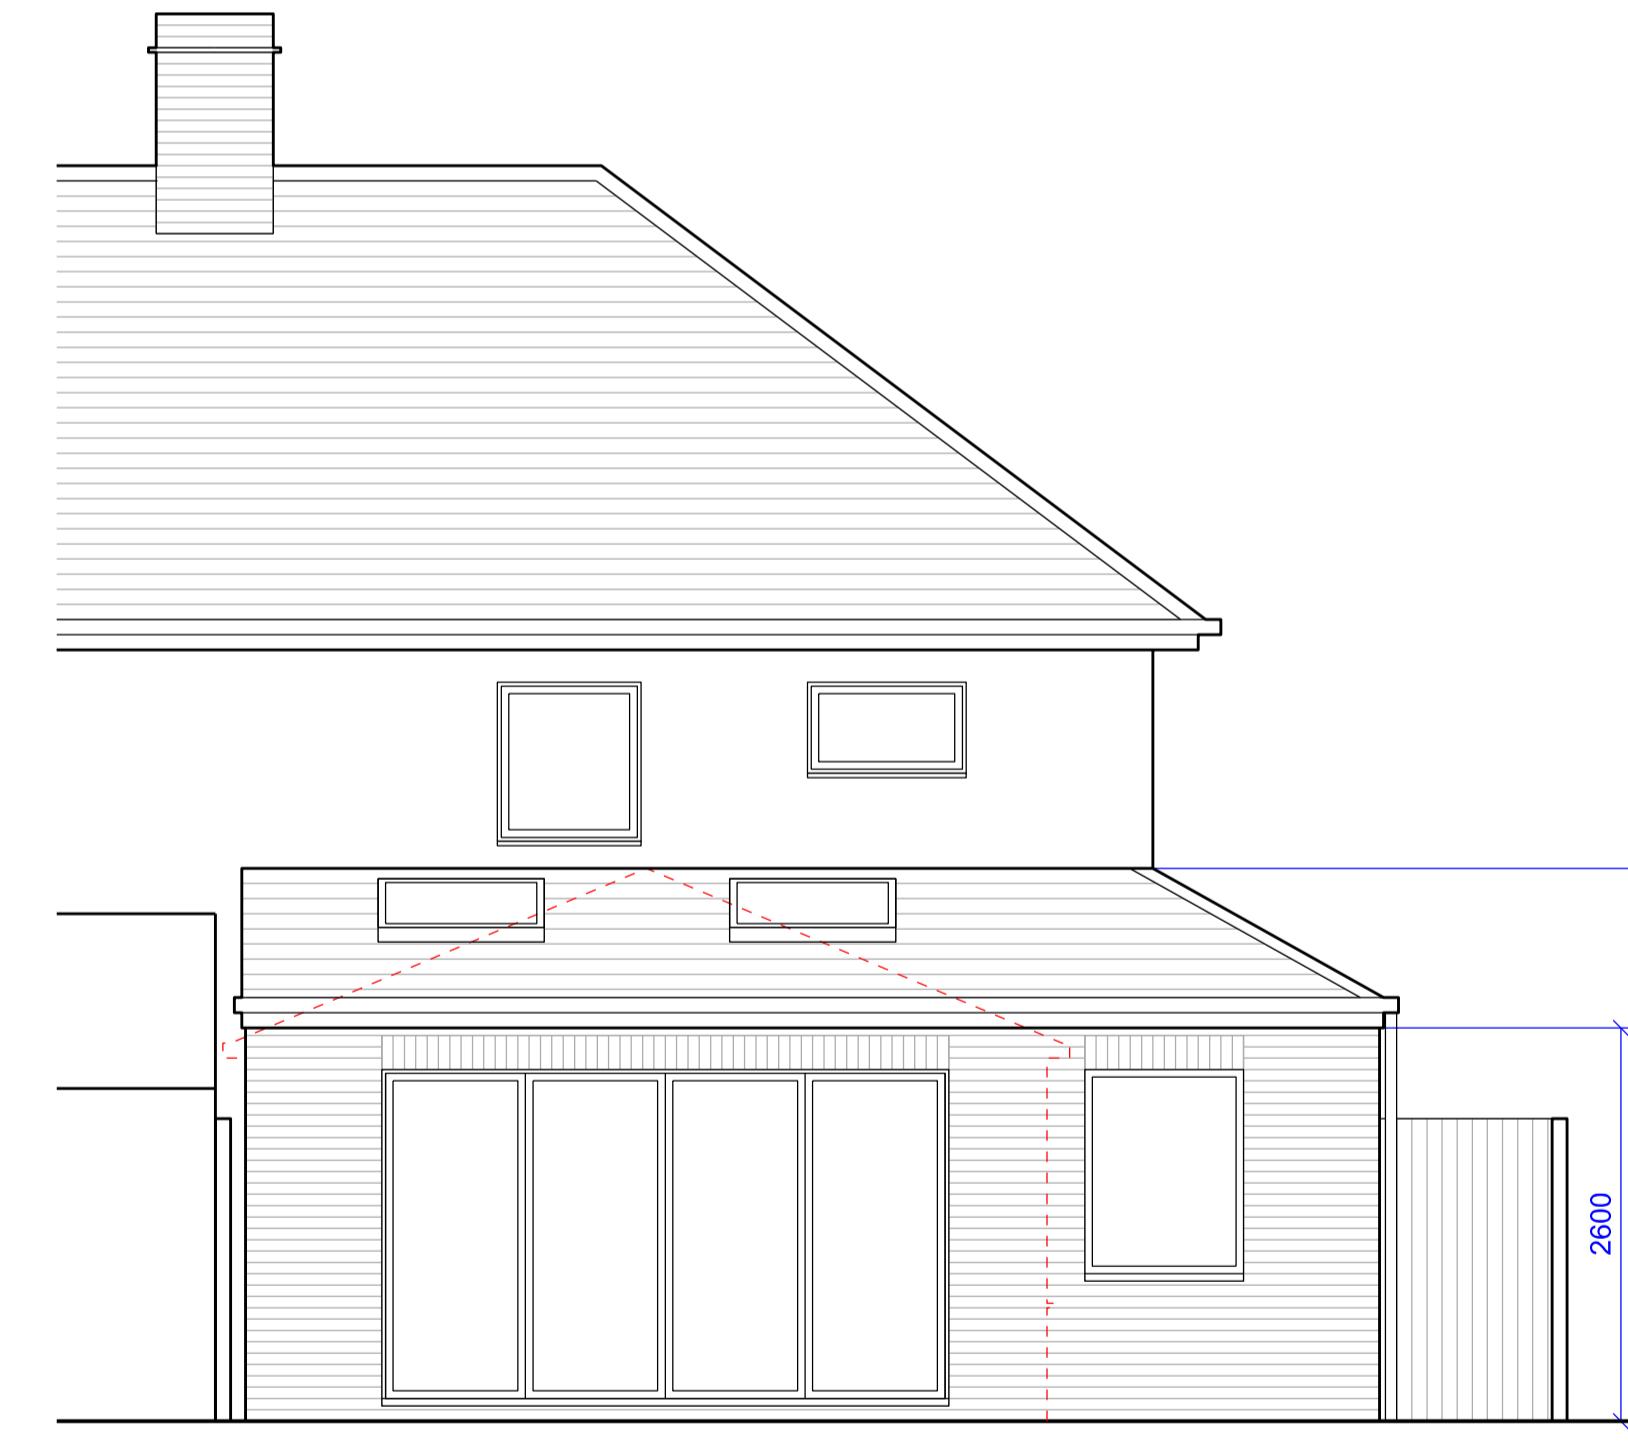

Proposed Rear Elevation

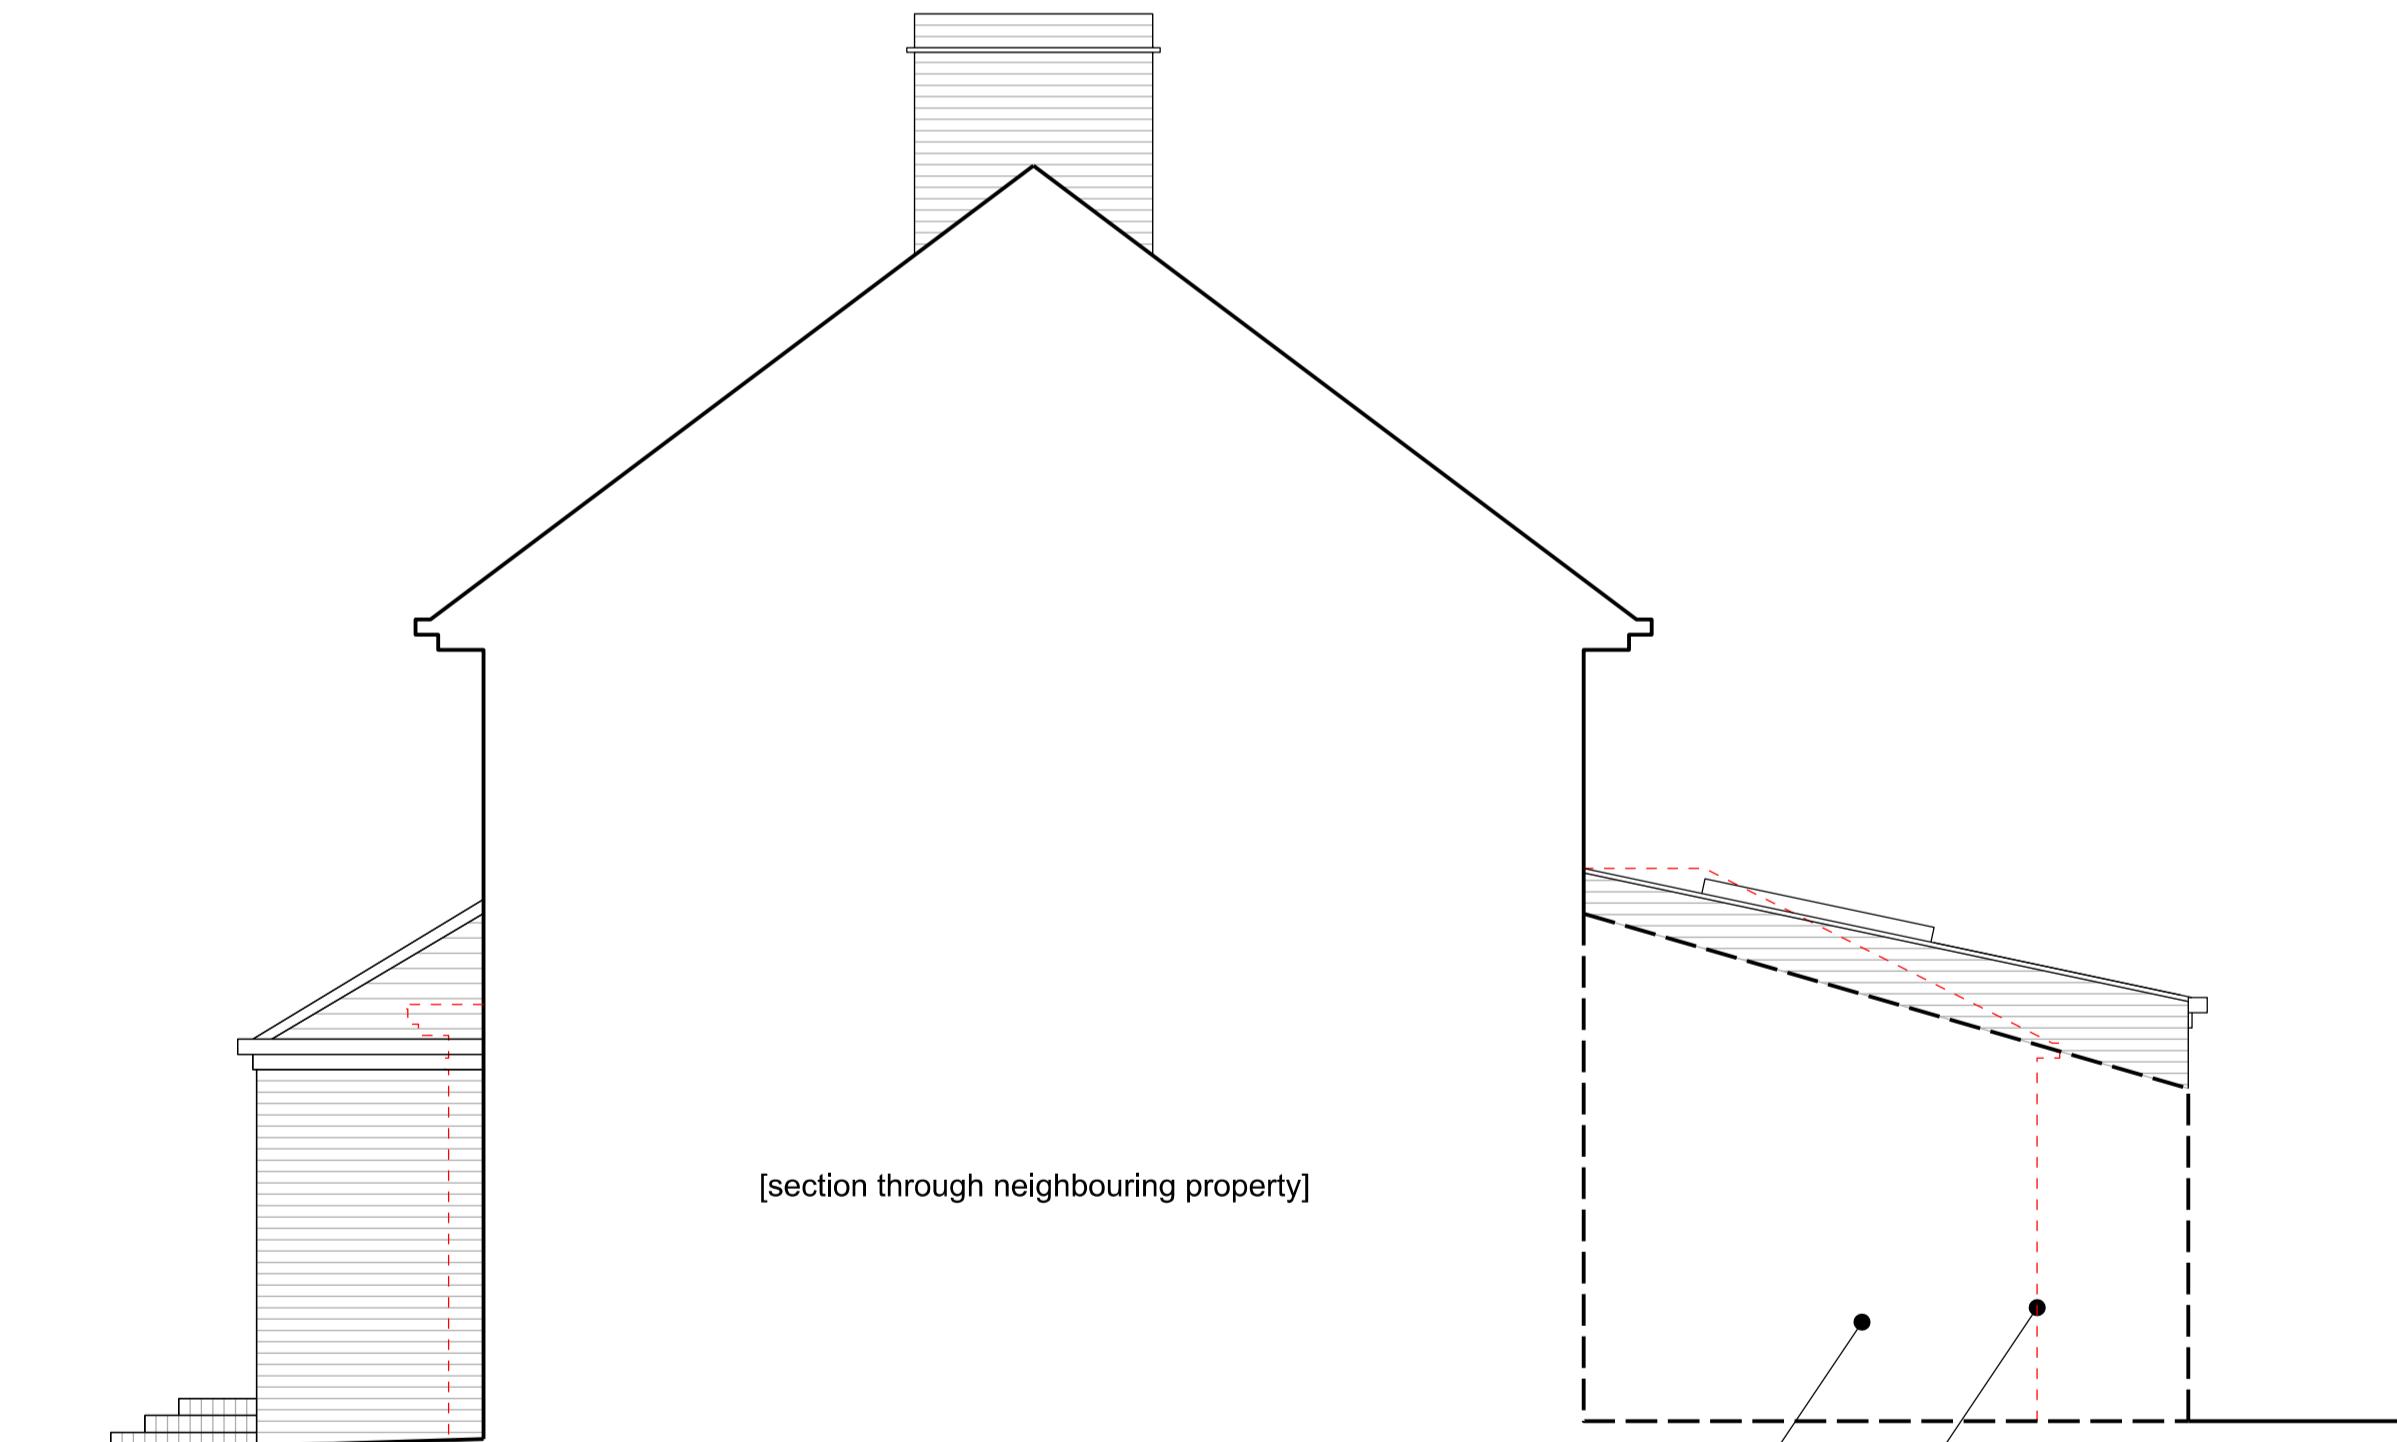

[section through neighbouring prop

Neighbouring property read

Existing fabric shown dashed red (on all proposed drawings)

A horizontal scale bar with markings at 0m, .5m, 1m, and 2m. The bar is divided into four segments by vertical tick marks. The first segment is labeled '0m', the second '0.5m', the third '1m', and the fourth '2m'. The segments between the tick marks are of equal length, representing 0.5m each.

EXISTING PRO

PLANNING

Project: 2 Truesdale Drive, Harefield, UB9 6AY	Date: October 2024
Title: Proposed Elevations	
Scale: 1:50 @A1 1:100 @A3	Drawing Number: PL_111_130