

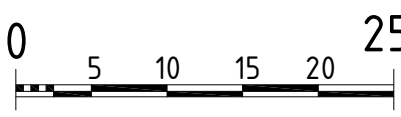



SCALE BAR 1:500

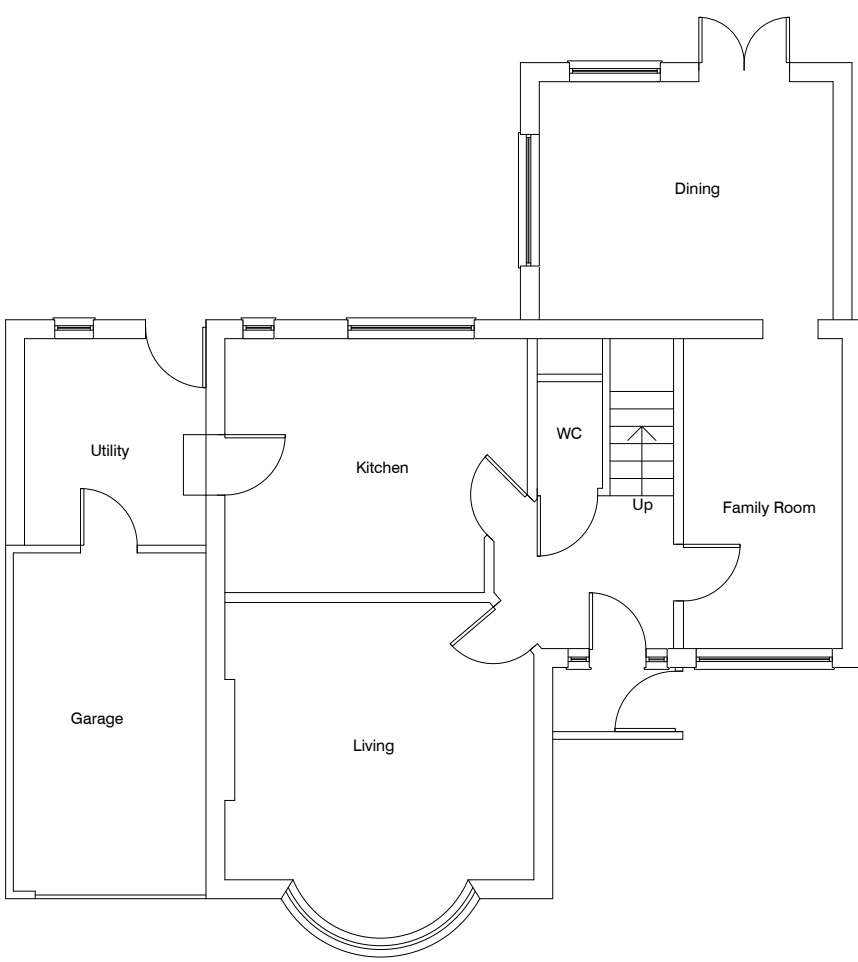


SCALE BAR 1:1250

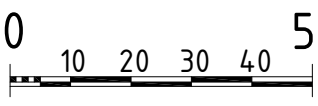


EXISTING GROUND FLOOR PLAN  
1:100

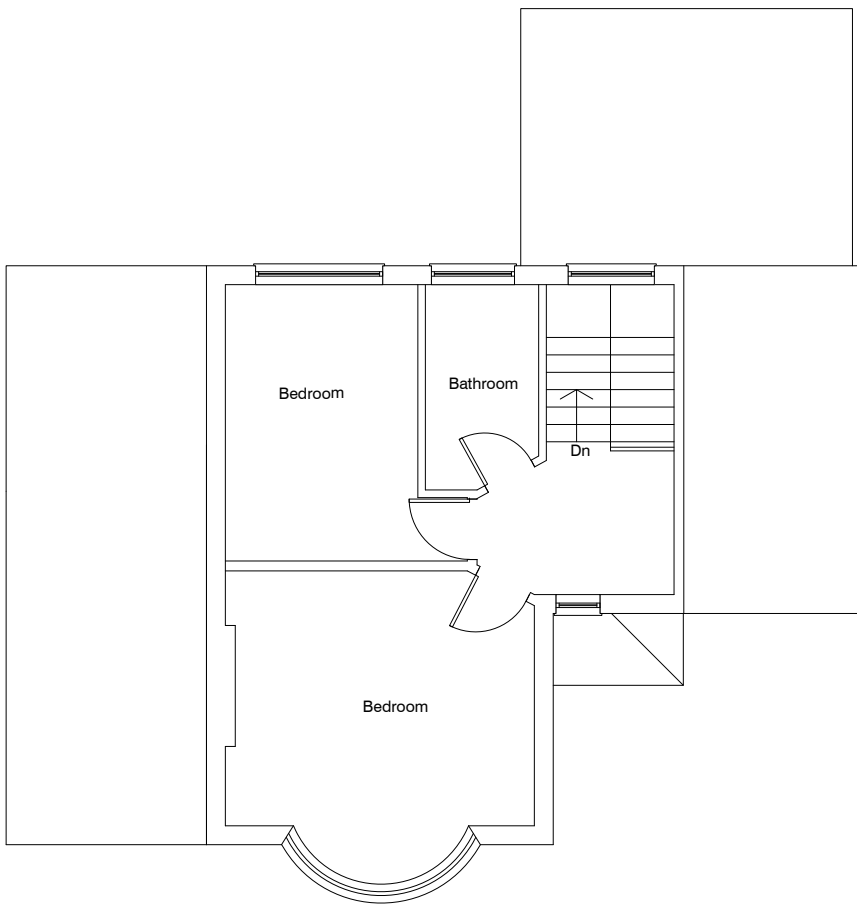

EXISTING FIRST FLOOR PLAN  
1:100

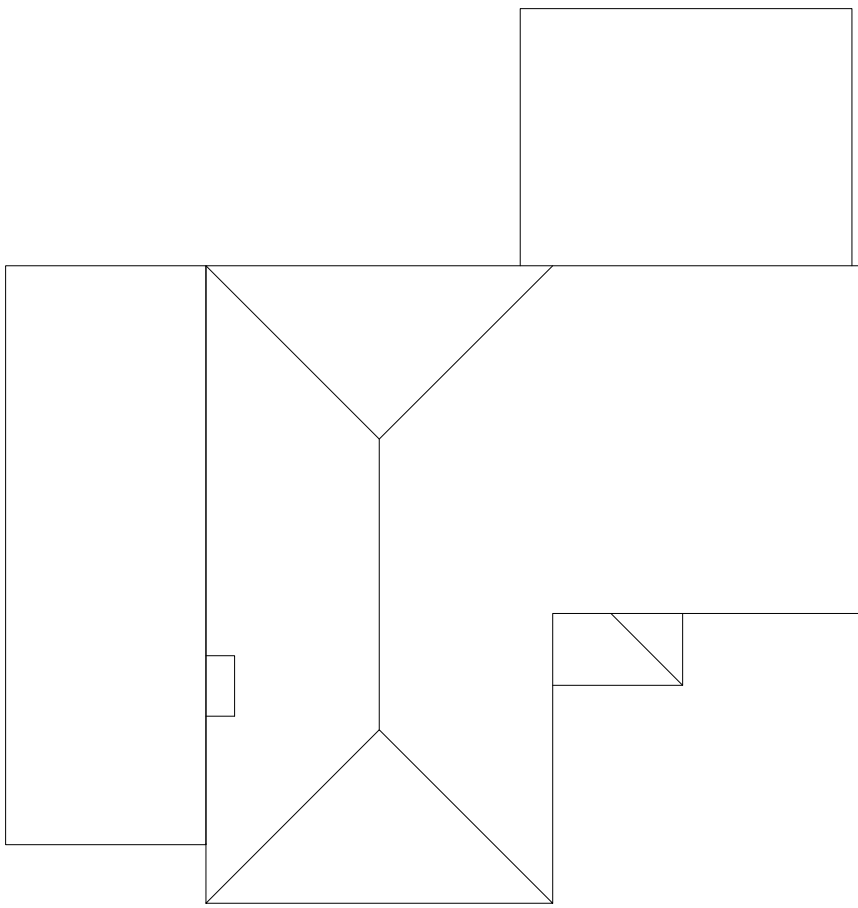

EXISTING ROOF PLAN  
1:100

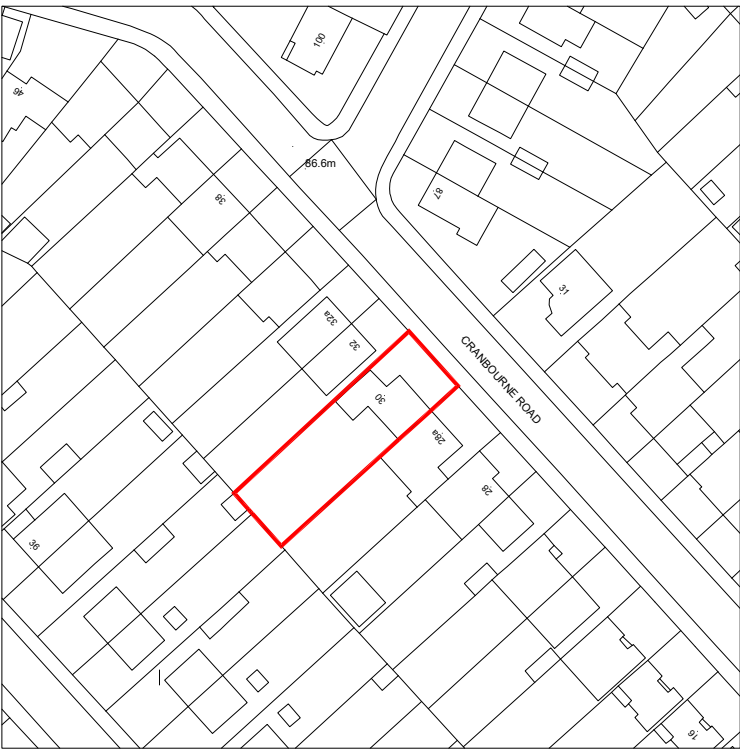


LOCATION PLAN  
1:1250

EXISTING  
RIDGE LEVEL  
+7.861  
2ND FLOOR  
LEVEL  
+5.557  
1ST FLOOR  
LEVEL  
+2.657  
+5.000  
-0.340




EXISTING FRONT ELEVATION  
1:100

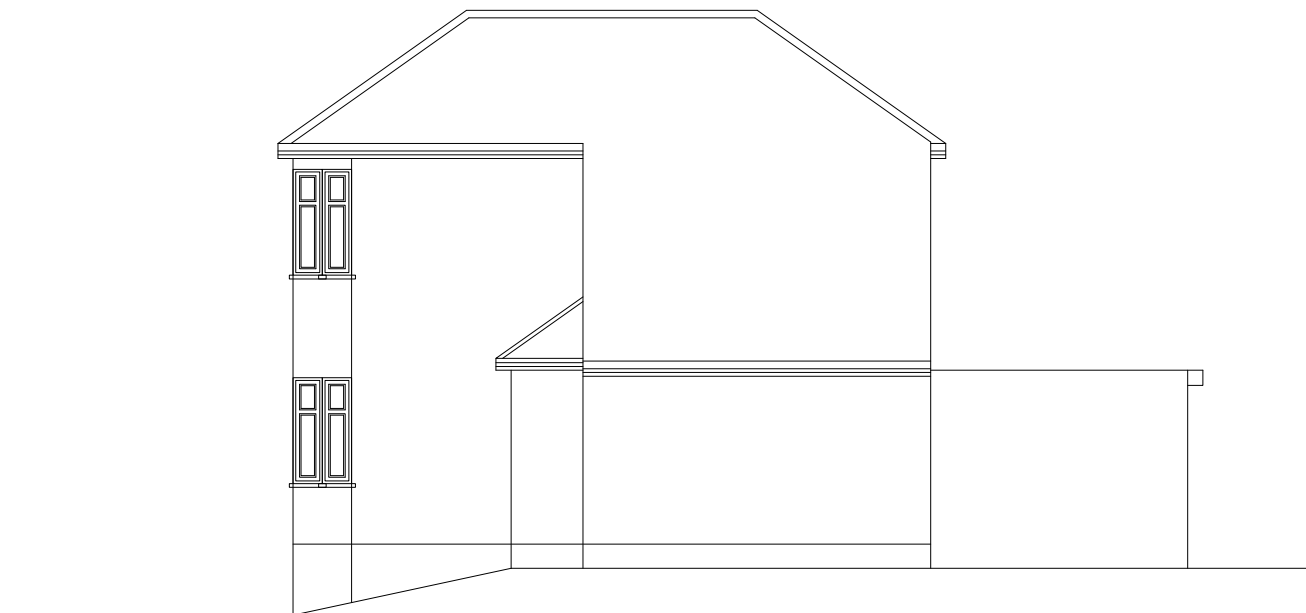


EXISTING SIDE ELEVATION  
1:100




EXISTING REAR ELEVATION  
1:100

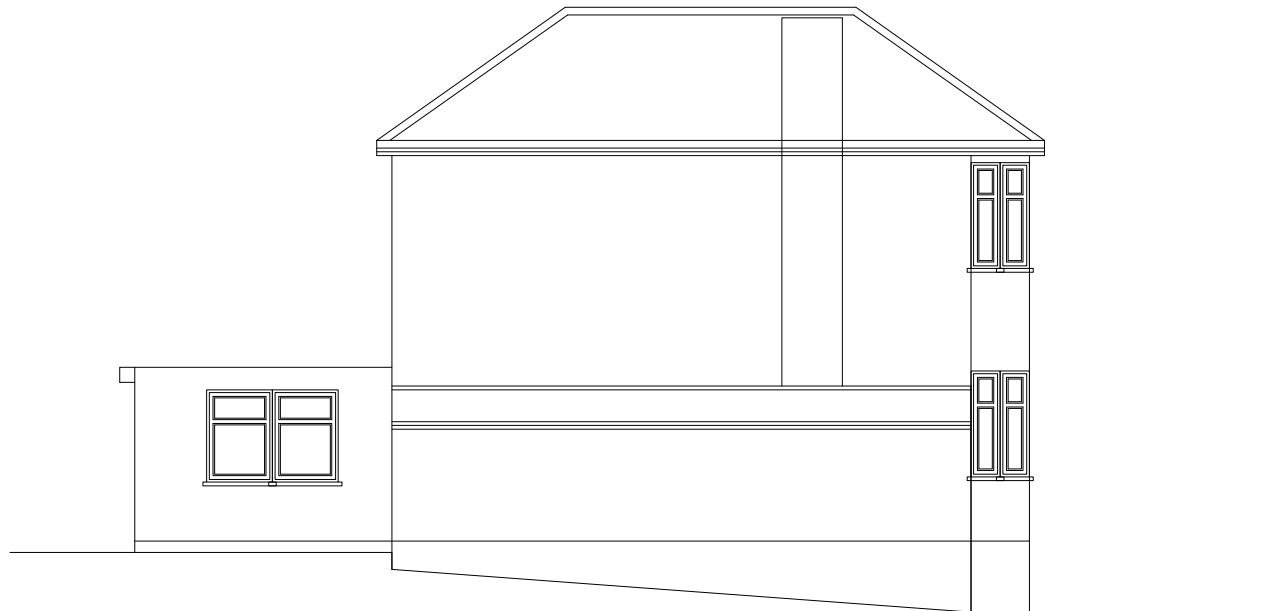


EXISTING SIDE ELEVATION  
1:100

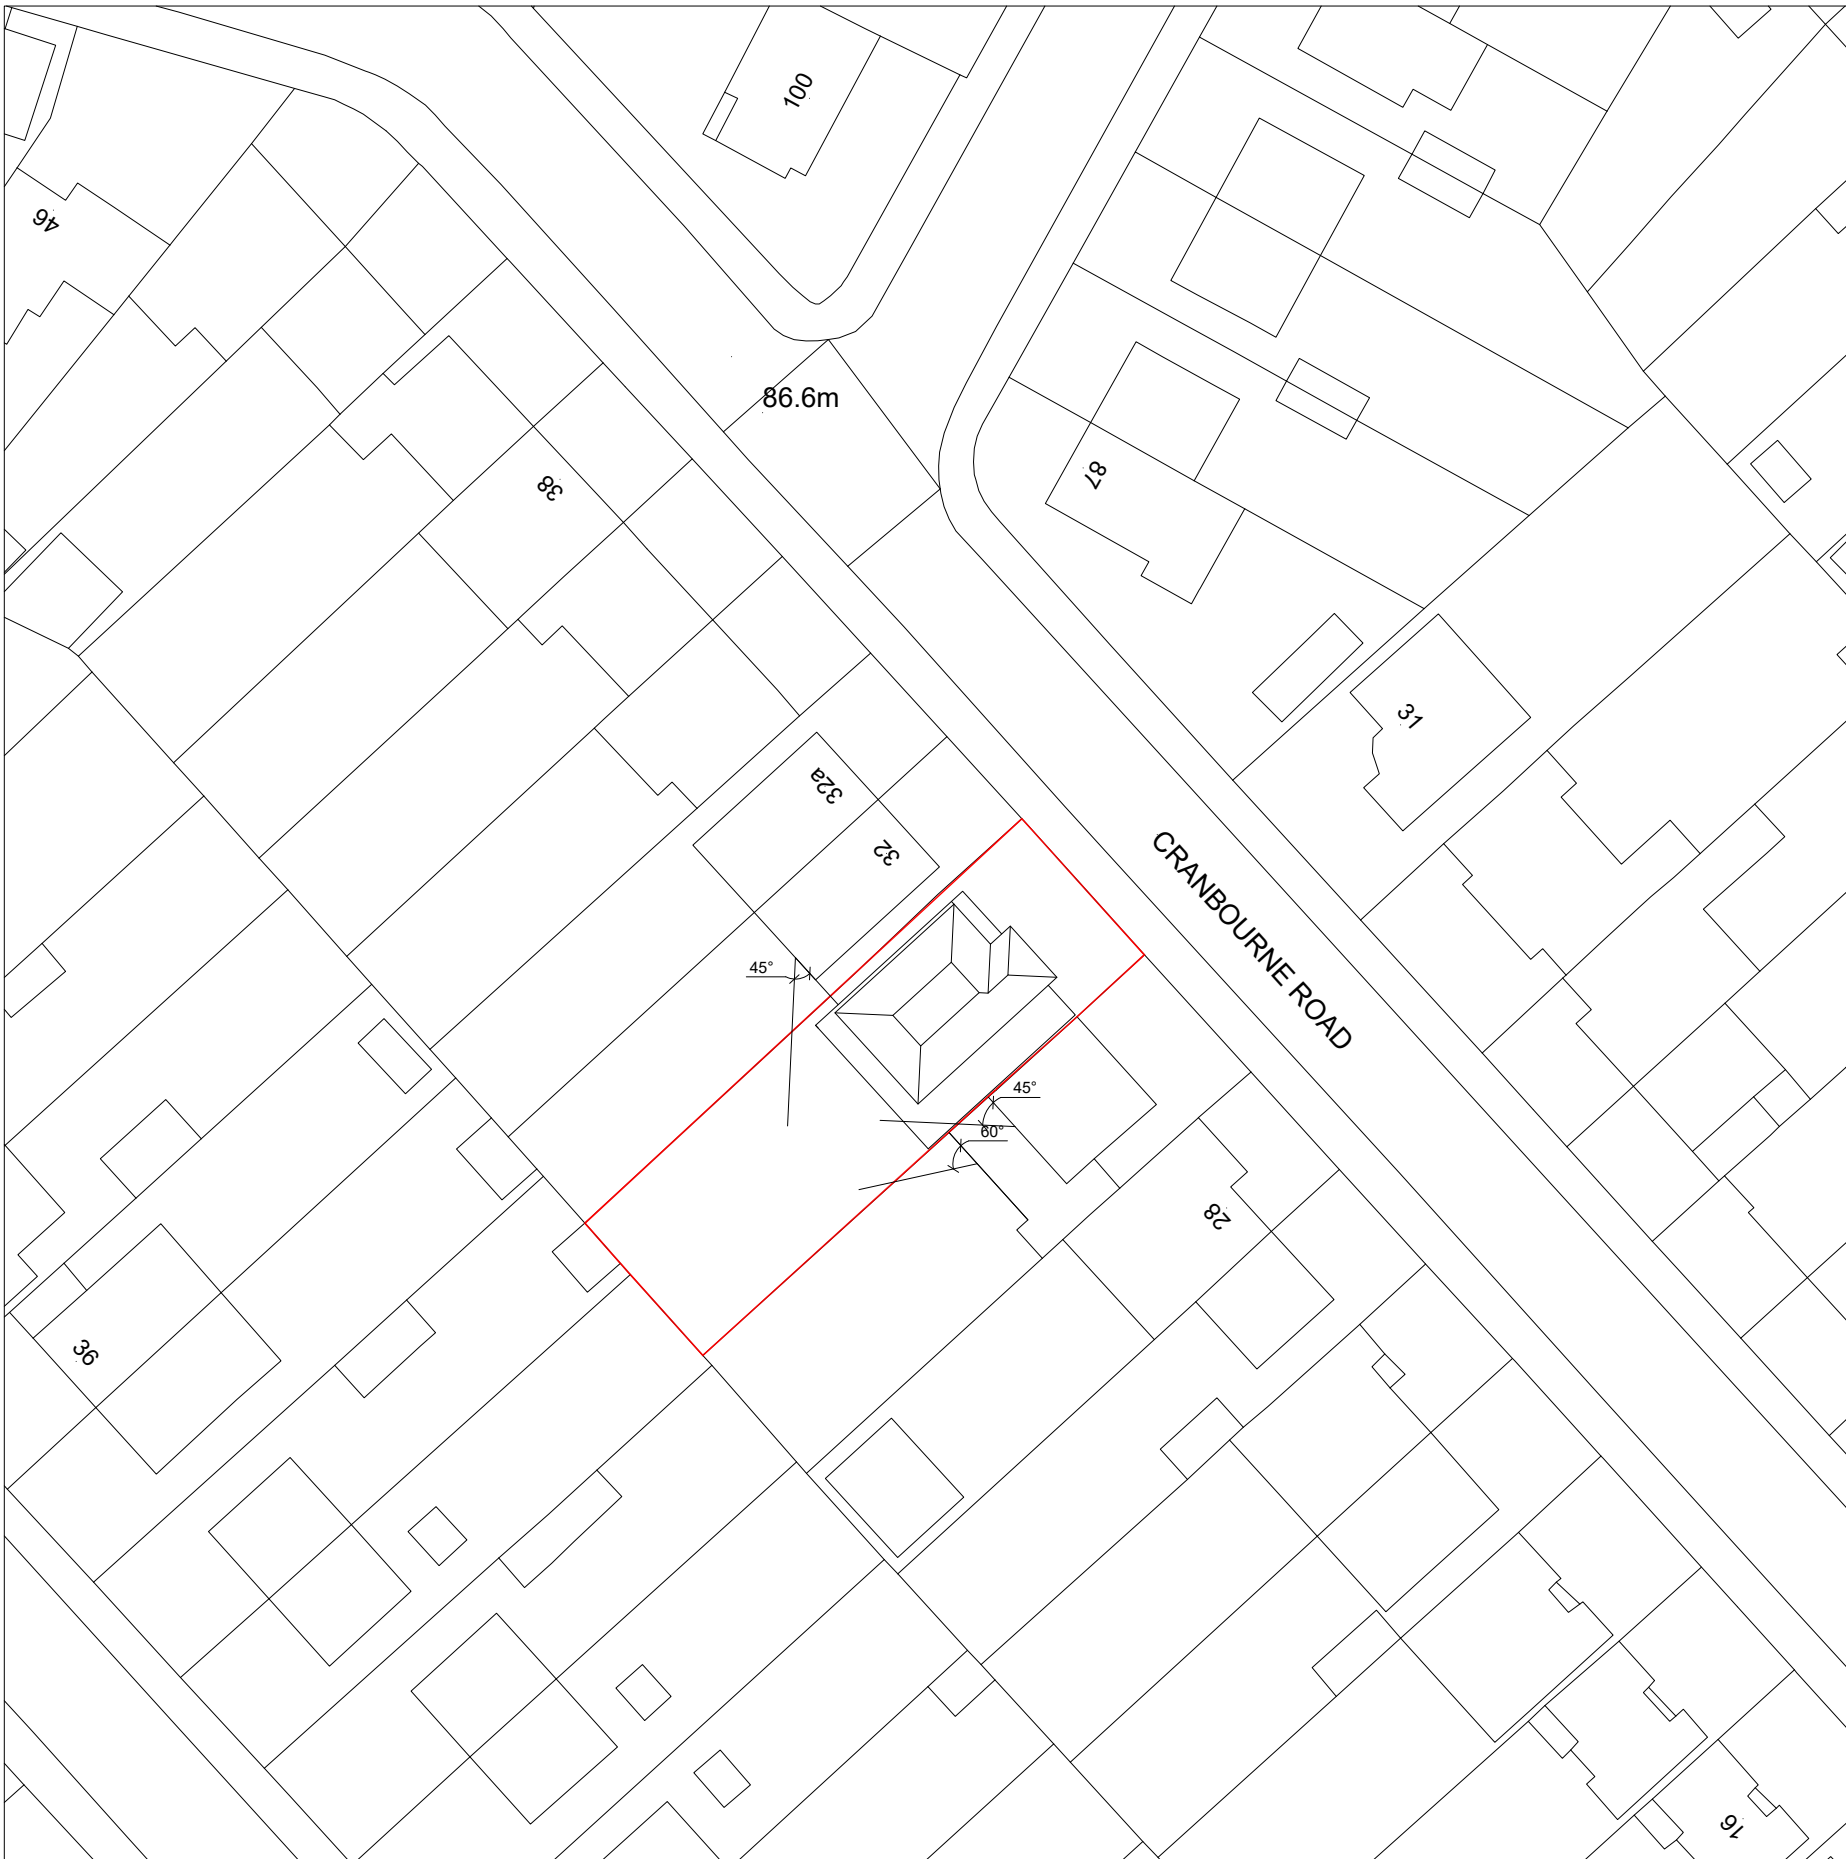

SITE PLAN  
1:500

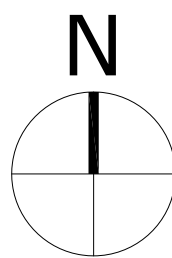

SCALE BAR 1:100

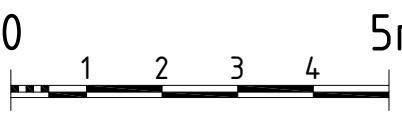

**Consilio**  
DESIGN • PLANNING • ARCHITECTURE



DISCLAIMER:

THESE ARE THE PLANNING DRAWINGS  
AND SHOULD NOT BE USED FOR  
STRUCTURAL CALCULATIONS OR ANY  
ENGINEERING PURPOSE.

IMPORTANT NOTE:ALL

1. ALL GUTTERS, FOUNDATIONS  
AND DOWN PIPES TO REMAIN  
WITHIN THE BOUNDARY LINES  
OF THE SUBJECT PROPERTY.
2. ALL PLANS ARE SUBJECT TO  
FULL PLANS APPROVAL BY  
BUILDING CONTROL, NOT  
BUILDING NOTICE.

REVISION

DESCRIPTION

DATE

DESCRIPTION:

**PART DOUBLE/SINGLE STOREY  
SIDE EXTENSION AND DOUBLE  
STOREY REAR EXTENSION**

CLIENT / JOB ADDRESS:

**MR&MRS AJESH PATEL  
30 CRANBOURNE ROAD  
NORTHWOOD  
HA6 1JY**

DRAWING TITLE PLANNING APPLICATION

SCALE	1:100, 1:500 & 1:1250	@ A1	STATUS	PA
DATE	12/06/2025		CHECKED	HM
JOB.NO.	30-24-01		DRAWN	SG
DWG.NO.	PA-01		REVISION	B

THIS DRAWING IS SUBJECT TO COPYRIGHT DO NOT REPRODUCE THIS DRAWING WITHOUT PRIOR PERMISSION FROM CONSILIO