



SCALE BAR 1:500 0 5 10 15 20 25m


SCALE BAR 1:1250 0 10 20 30 40 50m

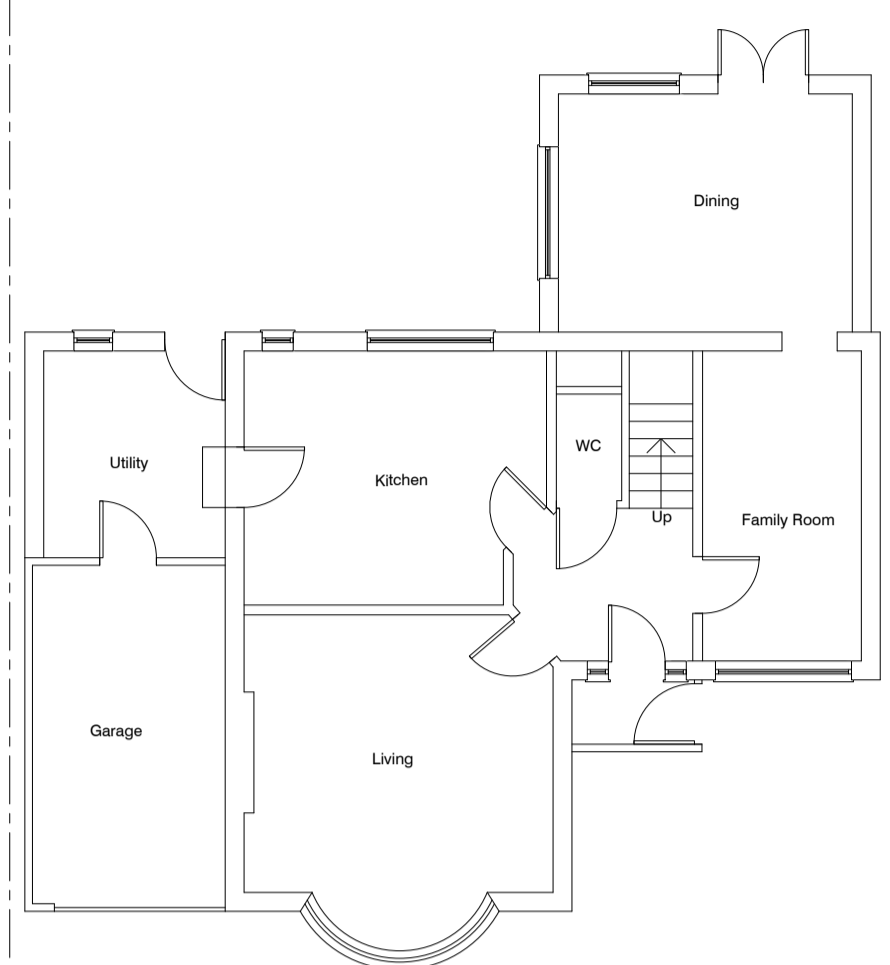

EXISTING GROUND FLOOR PLAN
1:100

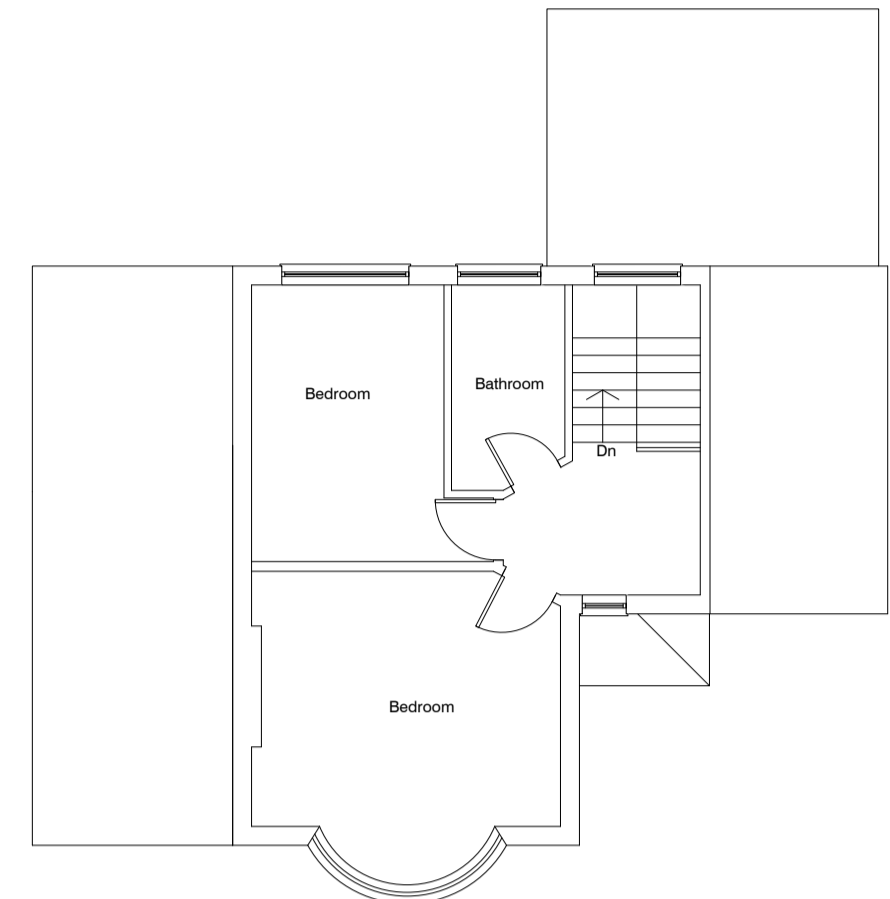

EXISTING FIRST FLOOR PLAN
1:100

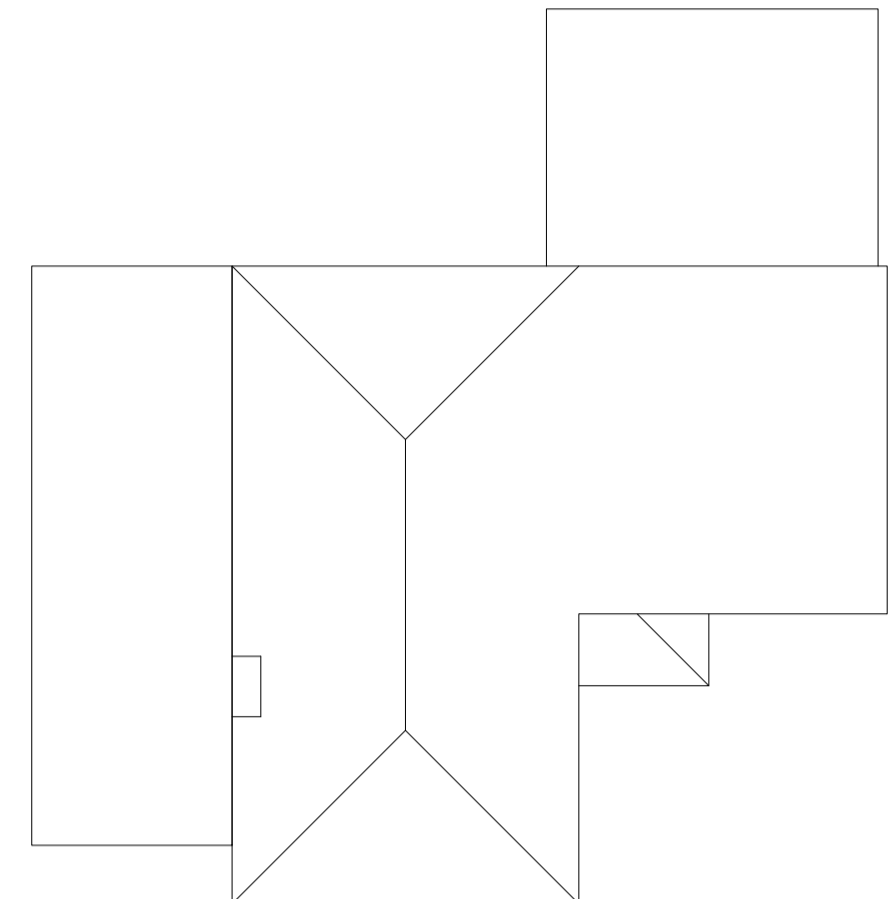


EXISTING ROOF PLAN
1:100



LOCATION PLAN
1:1250




EXISTING FRONT ELEVATION
1:100

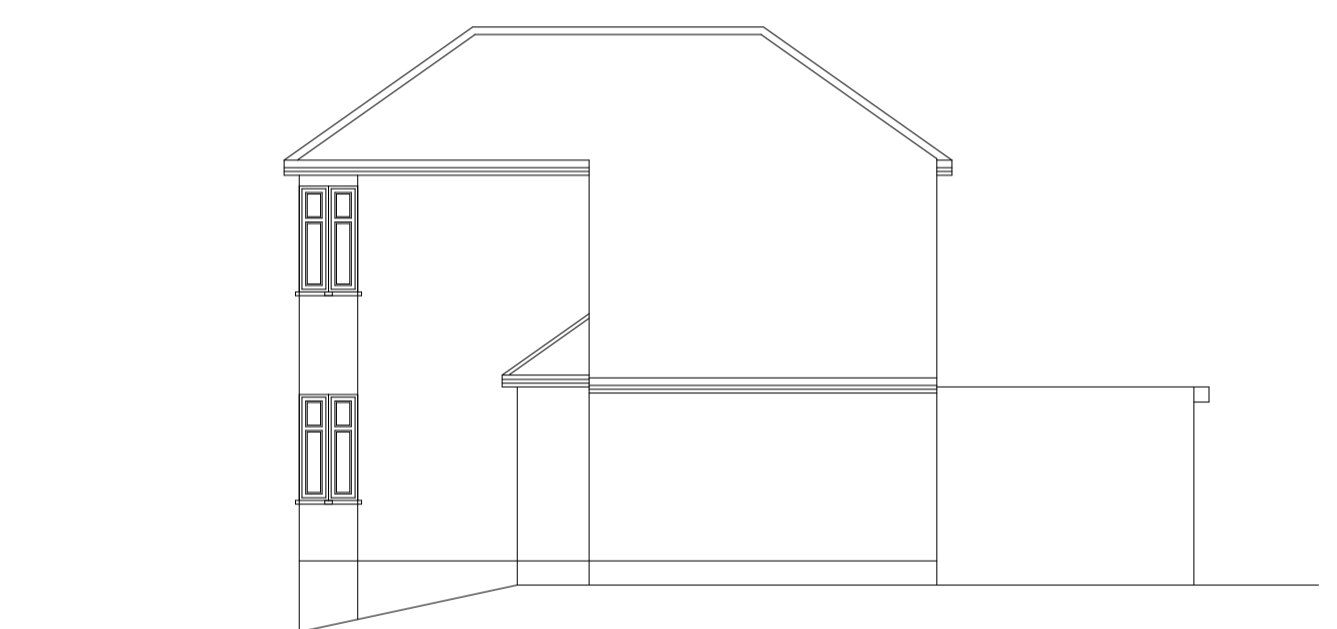


EXISTING SIDE ELEVATION
1:100



EXISTING REAR ELEVATION
1:100

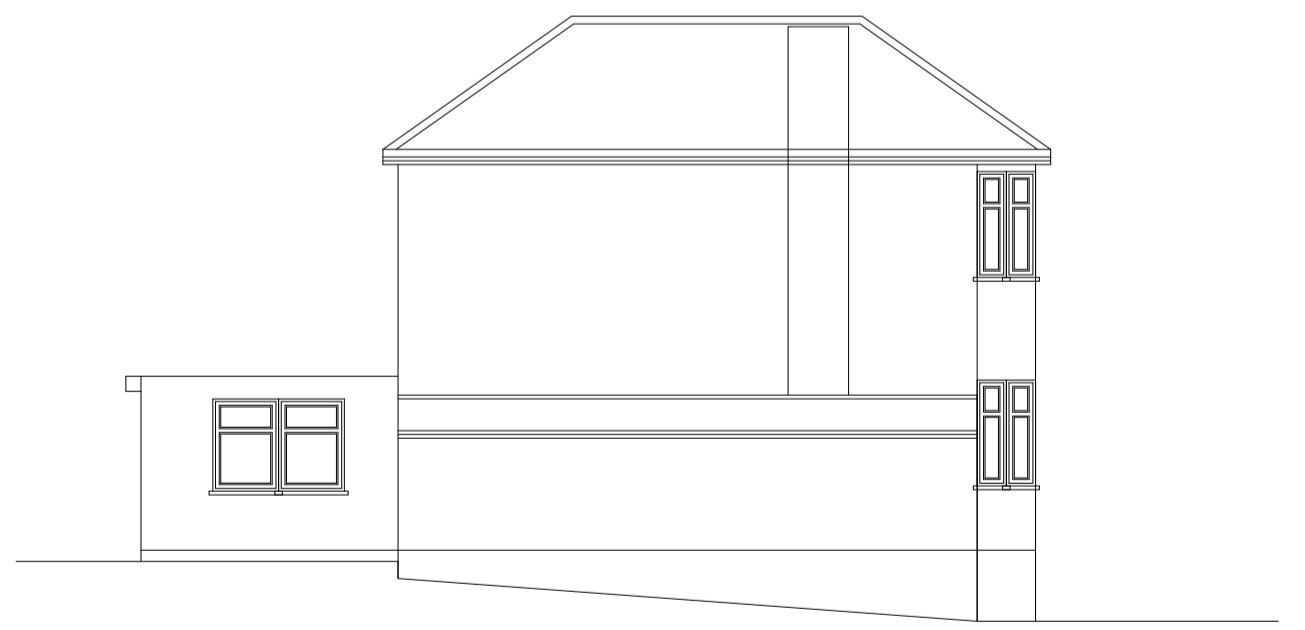


EXISTING SIDE ELEVATION
1:100

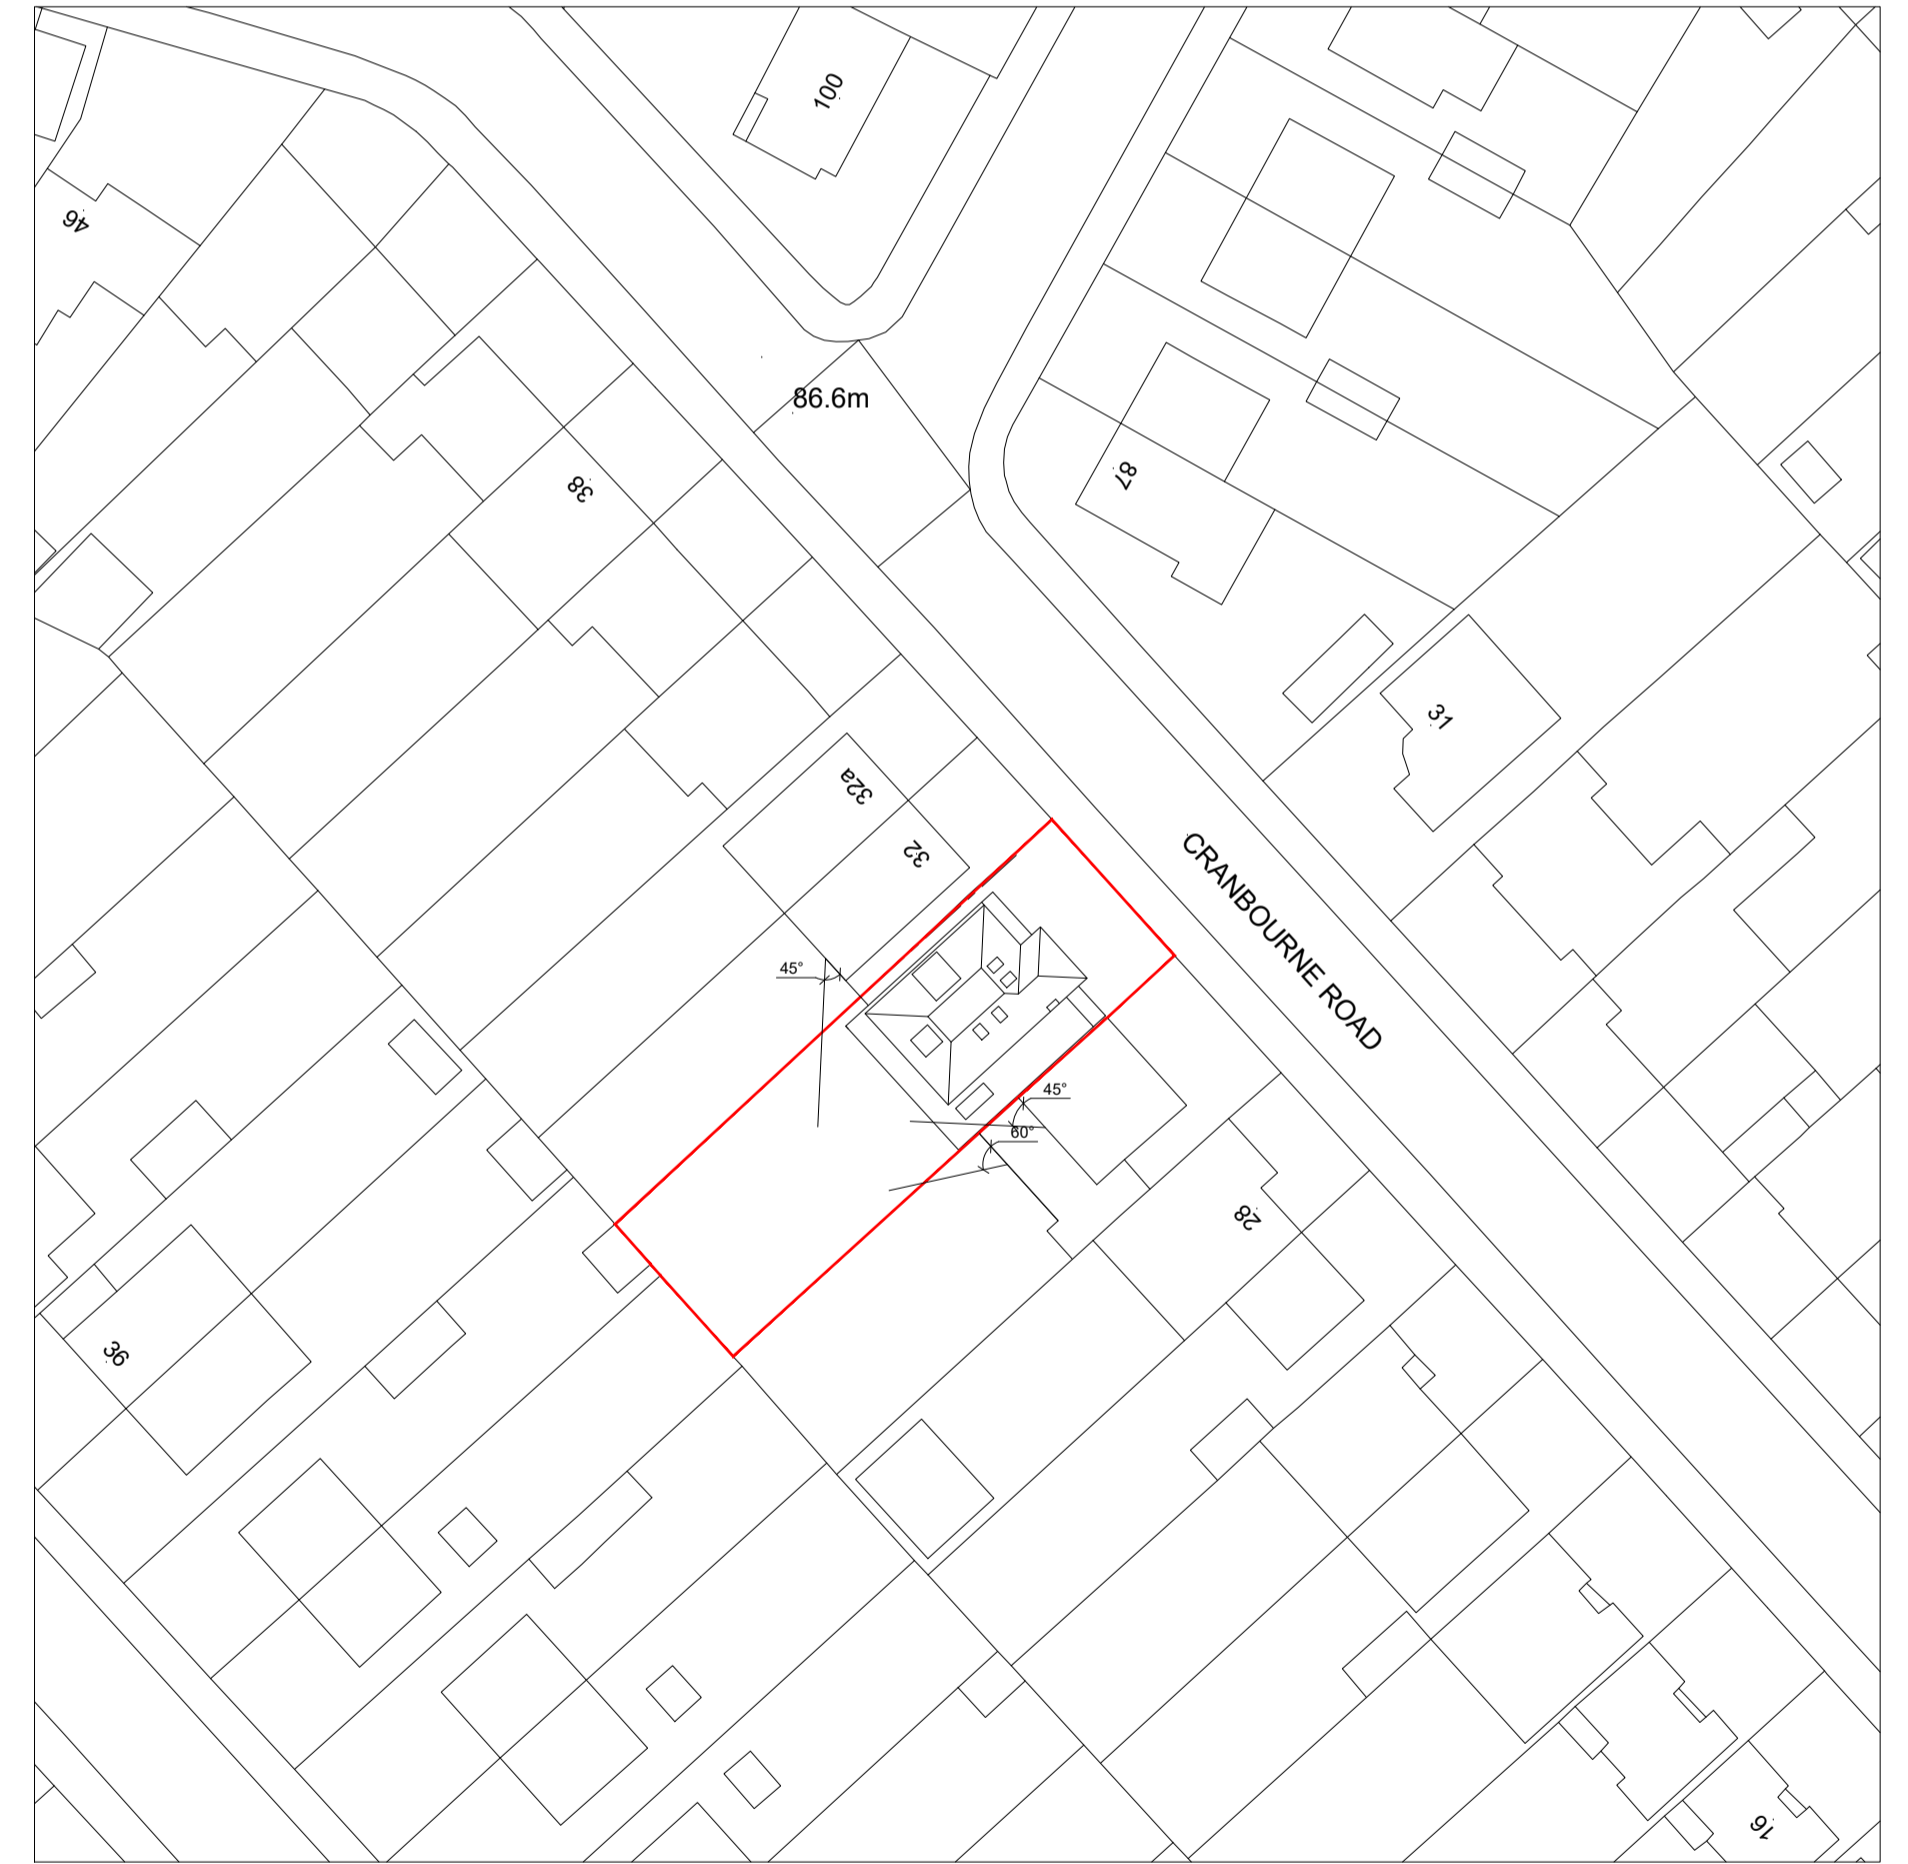

SITE PLAN
1:500

SCALE BAR 1:100 0 1 2 3 4 5m

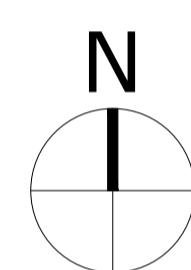

Consilio
DESIGN • PLANNING • ARCHITECTURE

RTPI
Chartered Town Planner

2L, Argyle House, 76 Joel Street
Northwood HA6 1LL

TEL: 01494932288
02039580151
EMAIL: info@consiliotownplanning.co.uk

DISCLAIMER:
THESE ARE THE PLANNING DRAWINGS
AND SHOULD NOT BE USED FOR
STRUCTURAL CALCULATIONS OR ANY
ENGINEERING PURPOSE.

IMPORTANT NOTE: ALL
1. ALL GUTTERS, FOUNDATIONS
AND DOWN PIPES TO REMAIN
WITHIN THE BOUNDARY LINES
OF THE SUBJECT PROPERTY.
2. ALL PLANS ARE SUBJECT TO
FULL PLANS APPROVAL BY
BUILDING CONTROL, NOT
BUILDING NOTICE.

REVISION	DESCRIPTION	DATE

THIS DRAWING IS SUBJECT TO COPYRIGHT DO NOT REPRODUCE THIS DRAWING WITHOUT PRIOR PERMISSION FROM CONSILIO

DESCRIPTION:
**PART DOUBLE/SINGLE STOREY
SIDE EXTENSION AND DOUBLE
STOREY REAR EXTENSION**

CLIENT / JOB ADDRESS:
**MR&MRS AJESH PATEL
30 CRANBOURNE ROAD
NORTHWOOD
HA6 1JY**

DRAWING TITLE		PLANNING APPLICATION		
SCALE	1:100, 1:500 & 1:1250	@ A1	STATUS	PA
DATE	19/02/2026		CHECKED	HM
JOB.NO.	30-24-01		DRAWN	SG
DWG.NO.	PA-01		REVISION	