



SCALE BAR 1:500 0 5 10 15 20 25m


SCALE BAR 1:1250 0 10 20 30 40 50m

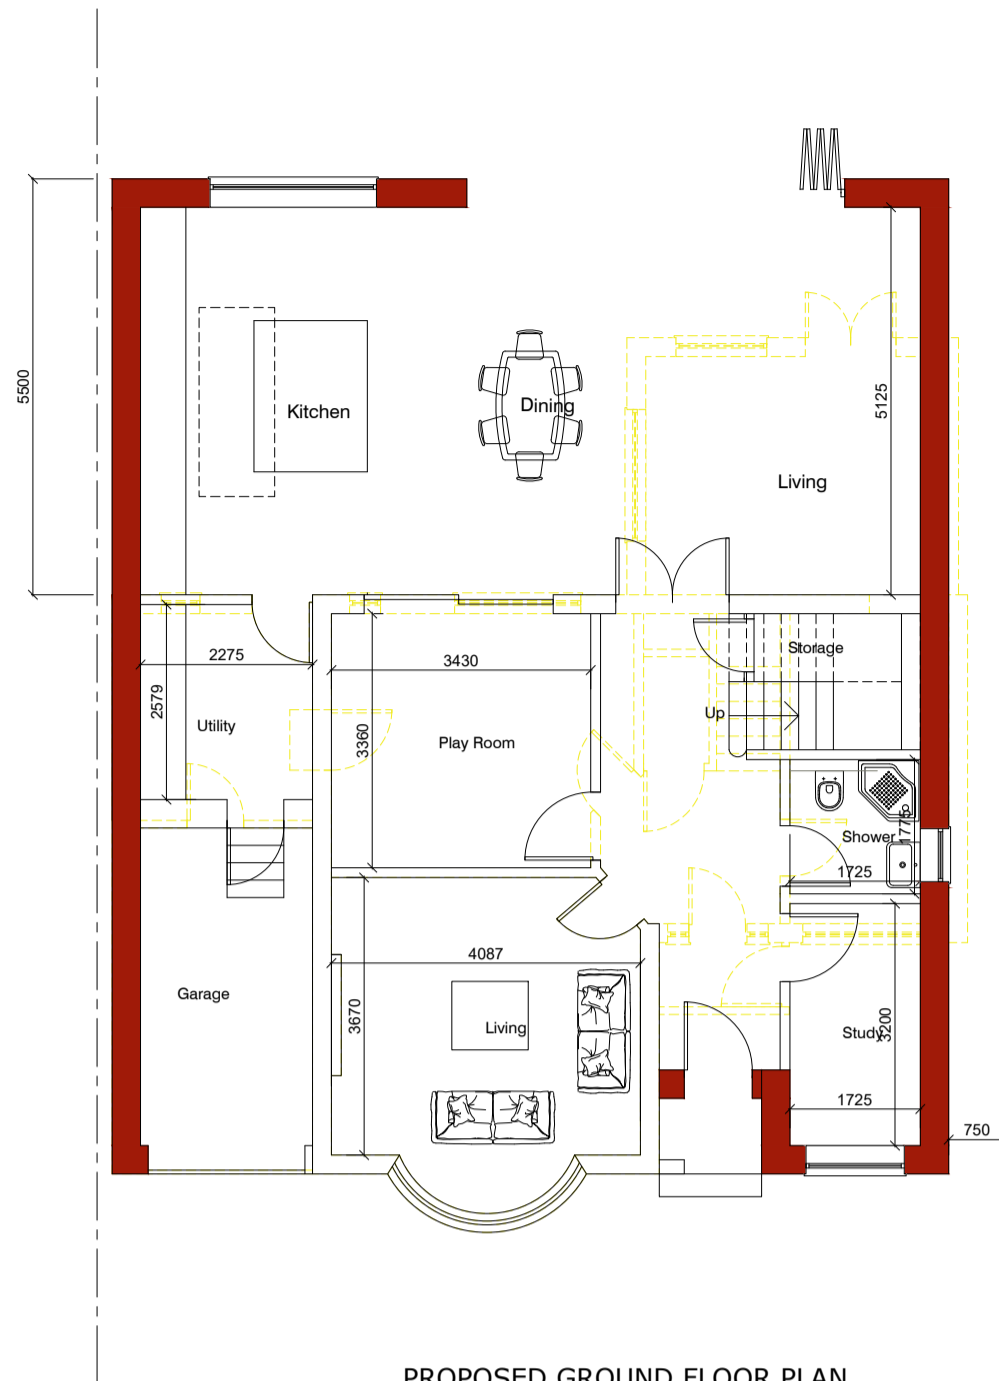


PROPOSED GROUND FLOOR PLAN  
1:100

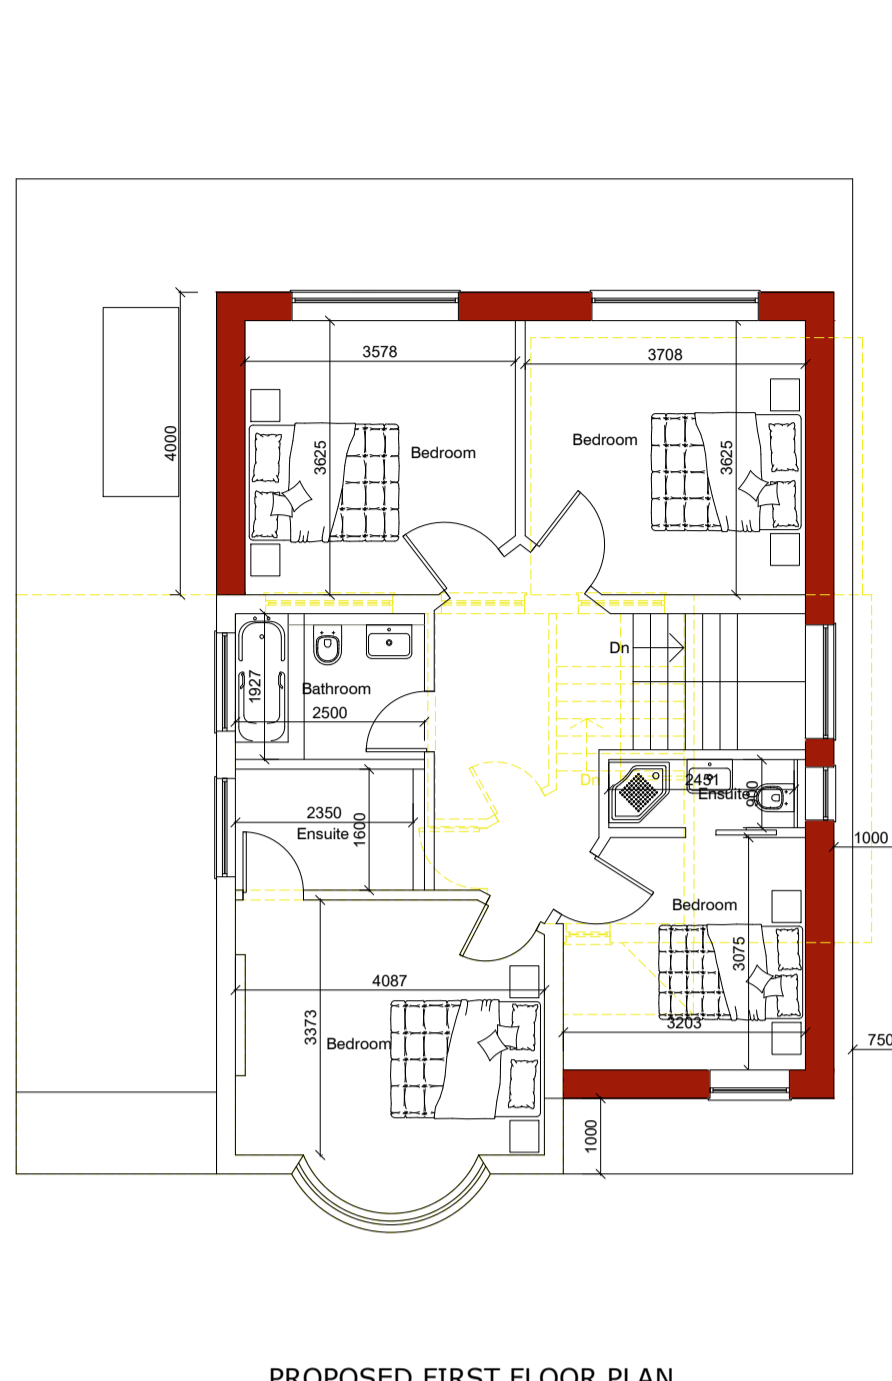


PROPOSED FIRST FLOOR PLAN  
1:100

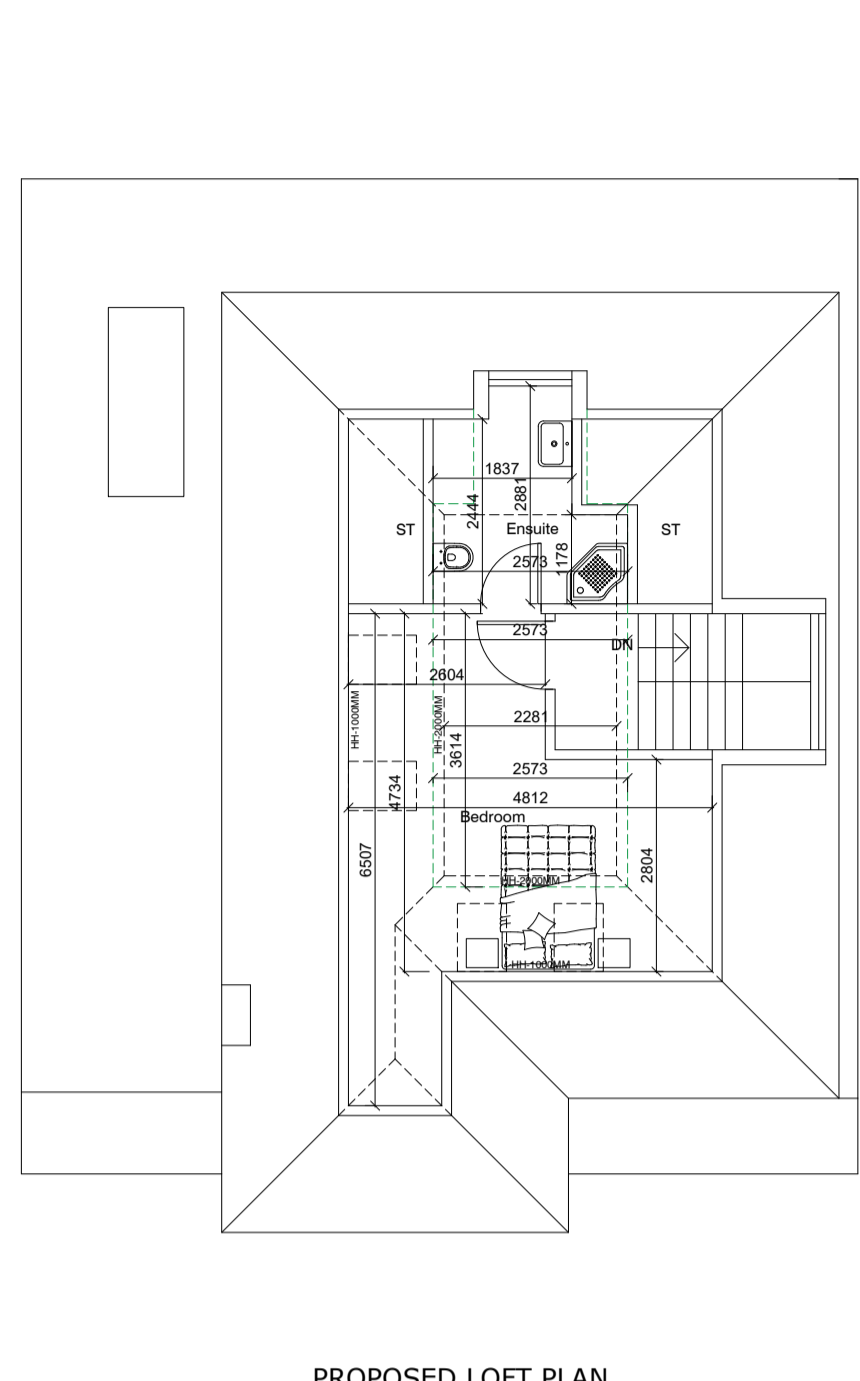

PROPOSED LOFT PLAN  
1:100

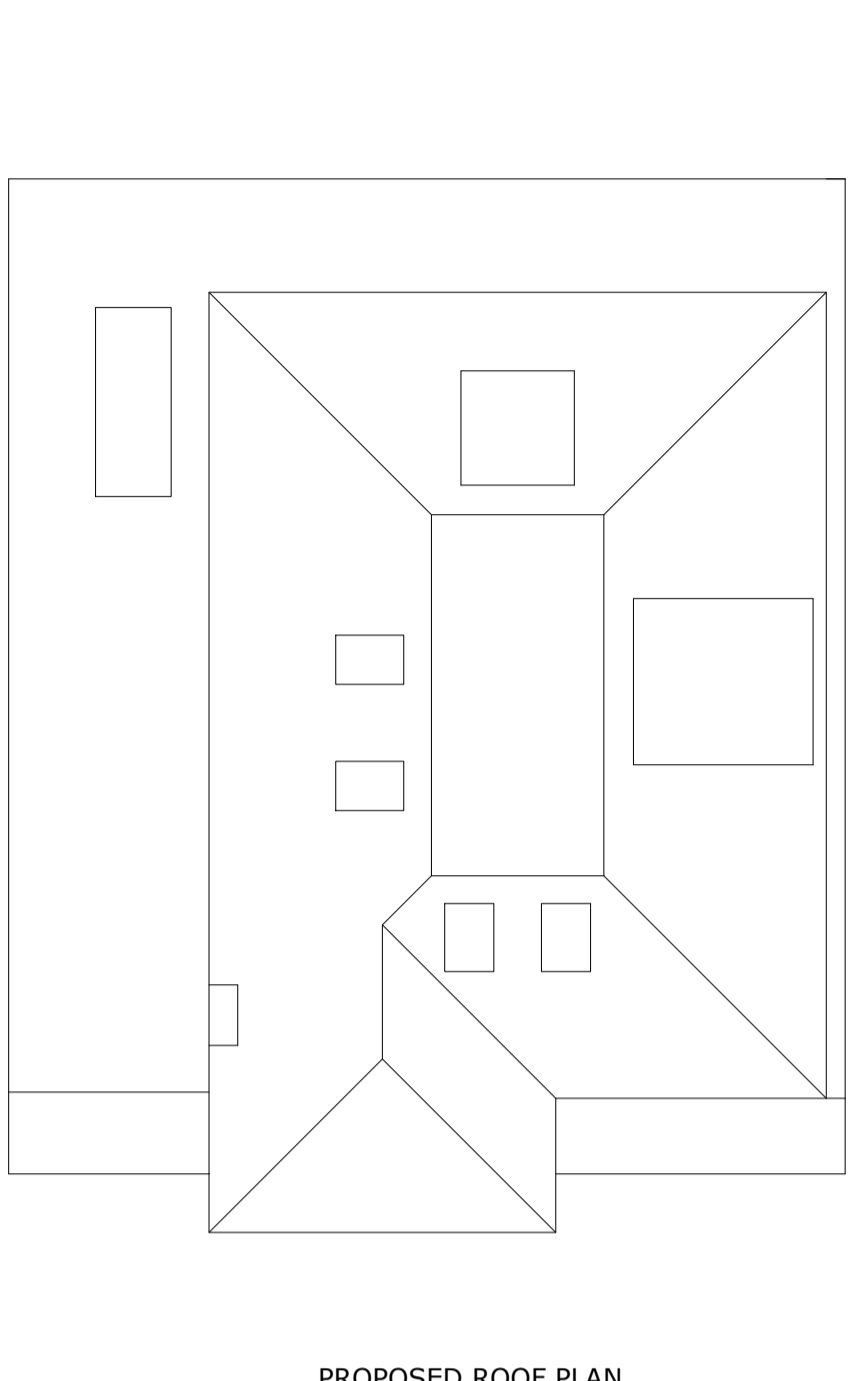

PROPOSED ROOF PLAN  
1:100

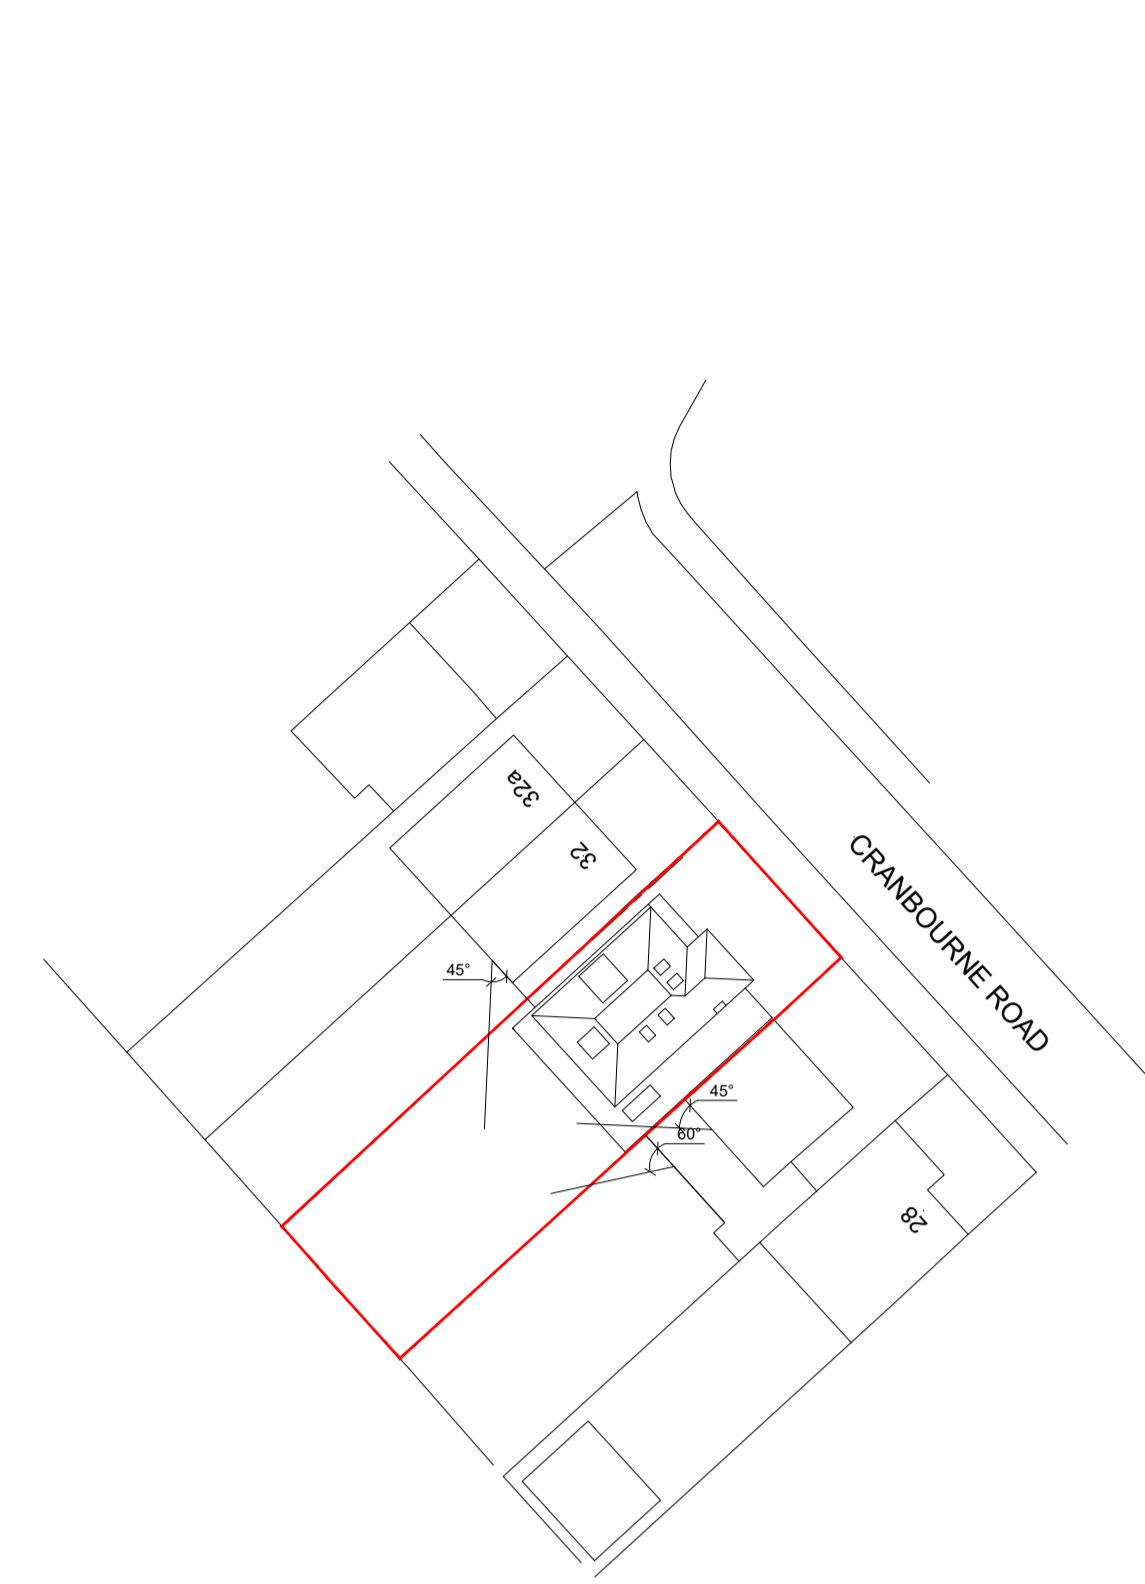

SITE PLAN  
1:500



PROPOSED FRONT ELEVATION  
1:100



PROPOSED SIDE ELEVATION  
1:100



PROPOSED REAR ELEVATION  
1:100



PROPOSED SIDE ELEVATION  
1:100

SCALE BAR 1:100 0 1 2 3 4 5m

**Consilio**  
DESIGN • PLANNING • ARCHITECTURE

**RTPI**  
Chartered Town Planner

2L, Argyle House, 76 Joel Street  
Northwood HA6 1LL

TEL: 01494932288  
02039580151  
EMAIL: info@consiliotownplanning.co.uk

DISCLAIMER:  
THESE ARE THE PLANNING DRAWINGS  
AND SHOULD NOT BE USED FOR  
STRUCTURAL CALCULATIONS OR ANY  
ENGINEERING PURPOSE.

IMPORTANT NOTE: ALL  
1. ALL GUTTERS, FOUNDATIONS  
AND DOWN PIPES TO REMAIN  
WITHIN THE BOUNDARY LINES  
OF THE SUBJECT PROPERTY.  
2. ALL PLANS ARE SUBJECT TO  
FULL PLANS APPROVAL BY  
BUILDING CONTROL, NOT  
BUILDING NOTICE.

REVISION	DESCRIPTION	DATE

THIS DRAWING IS SUBJECT TO COPYRIGHT DO NOT REPRODUCE THIS DRAWING WITHOUT PRIOR PERMISSION FROM CONSILIO

DESCRIPTION:  
**PART DOUBLE/SINGLE STOREY  
SIDE EXTENSION AND DOUBLE  
STOREY REAR EXTENSION**

CLIENT / JOB ADDRESS:  
**MR&MRS AJESH PATEL  
30 CRANBOURNE ROAD  
NORTHWOOD  
HA6 1JY**

DRAWING TITLE		PLANNING APPLICATION		
SCALE	<b>1:100, 1:500</b>	@ A1	STATUS	<b>PA</b>
DATE	<b>19/02/2026</b>	CHECKED	<b>HM</b>	
JOB.NO.	<b>30-24-01</b>	DRAWN	<b>SG</b>	
DWG.NO.	<b>PA-02</b>	REVISION		