






SCALE - 1 : 100.

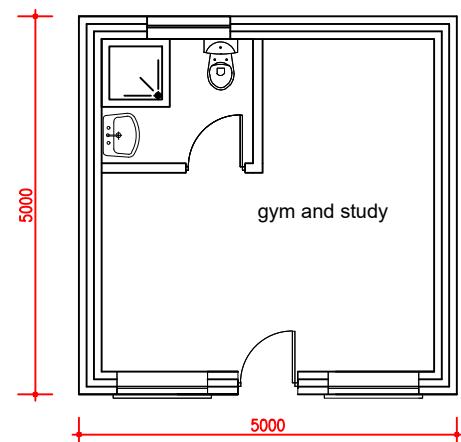


PROPOSED GROUND FLOOR PLAN

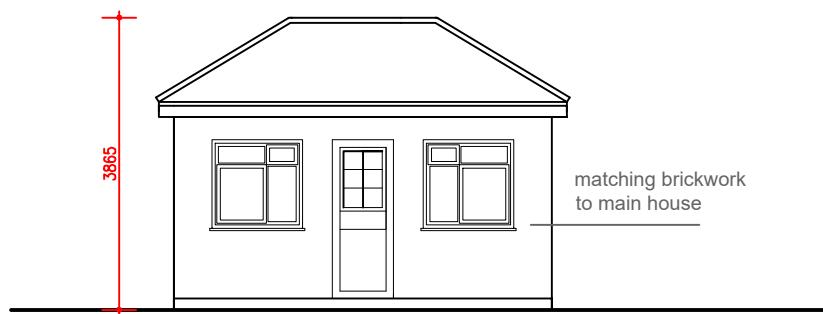


PROPOSED FRONT ELEVATION

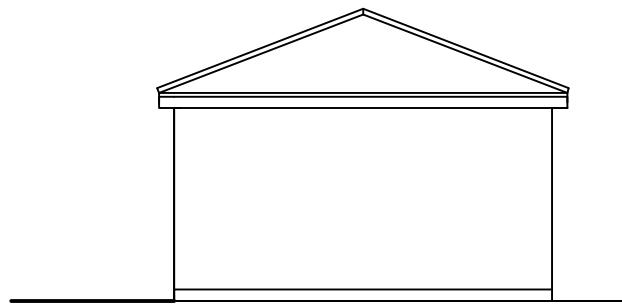

PROPOSED SIDE ELEVATION 1

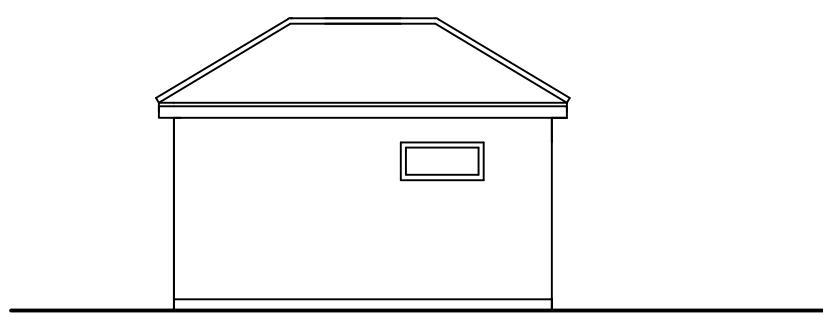

PROPOSED REAR ELEVATION

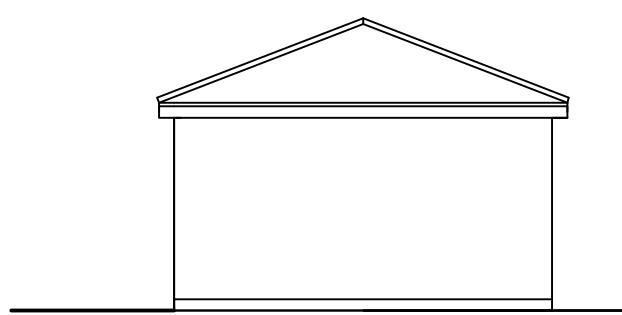

PROPOSED SIDE ELEVATION 2

MCS DESIGN Architectural Services Millennium Creative Services Design 53 Westmead, Windsor, SL4 3NN	mob: 07989319224 tel: 01753 869117 fax: 01753 869117 email: info@mcsdesignservices.co.uk	client MR. ANUJ RAJA	site 60 SWAN ROAD, WEST DRAYTON, UB7 7JZ	project DETACHED OUTBUILDING TO BE USED AS GYMNASIUM AND STUDY	title PROPOSED ELEVATION AND GROUND FLOOR PLANS	status HOUSEHOLDER PLANNING APPLICATION	scale 1:100 @ A3	drawn Kaleem Janjua B.Arch.
						drawing number RAJA/PLAN/001	date 6th January 2025	revision RAJA/PLAN/001/REV-A