


EXISTING STREET SCENE

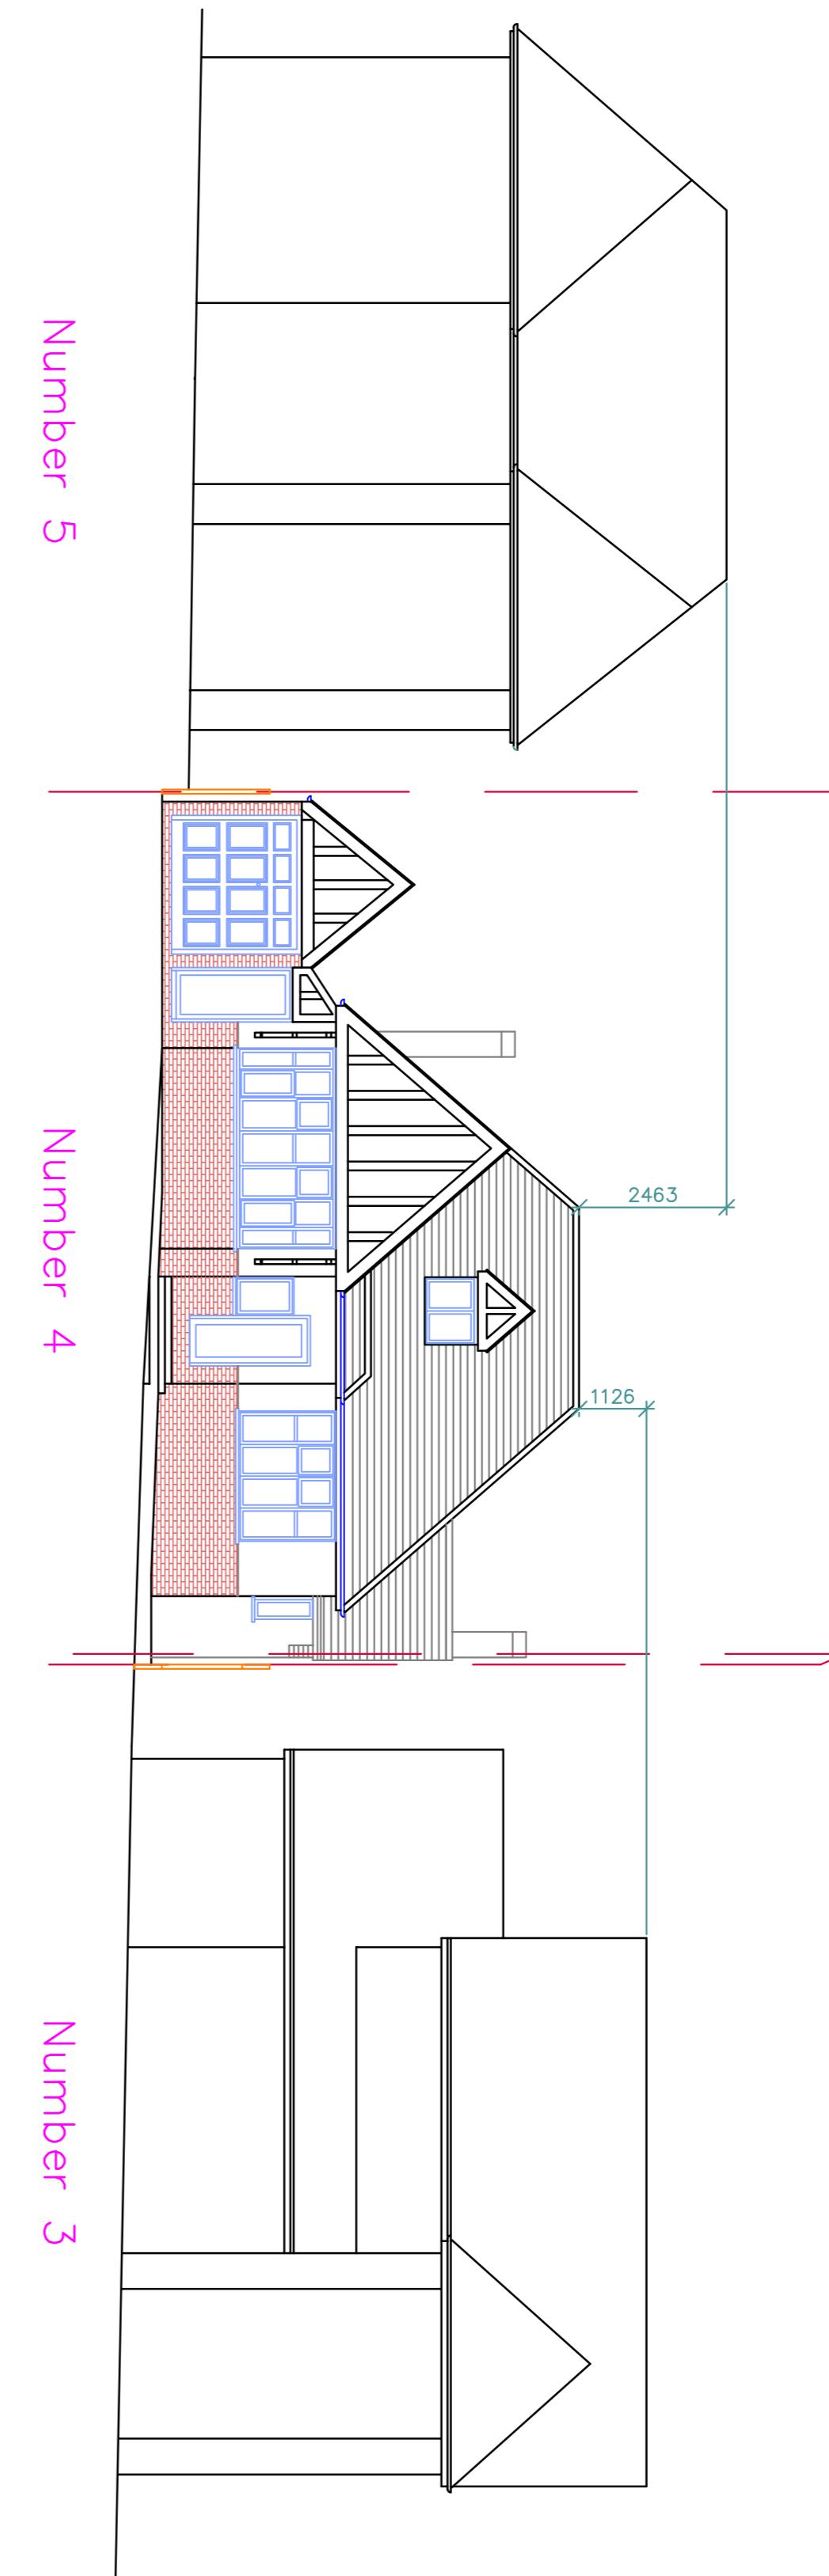


Number 5

Number 4

Number 3

EXISTING STREET SCENE

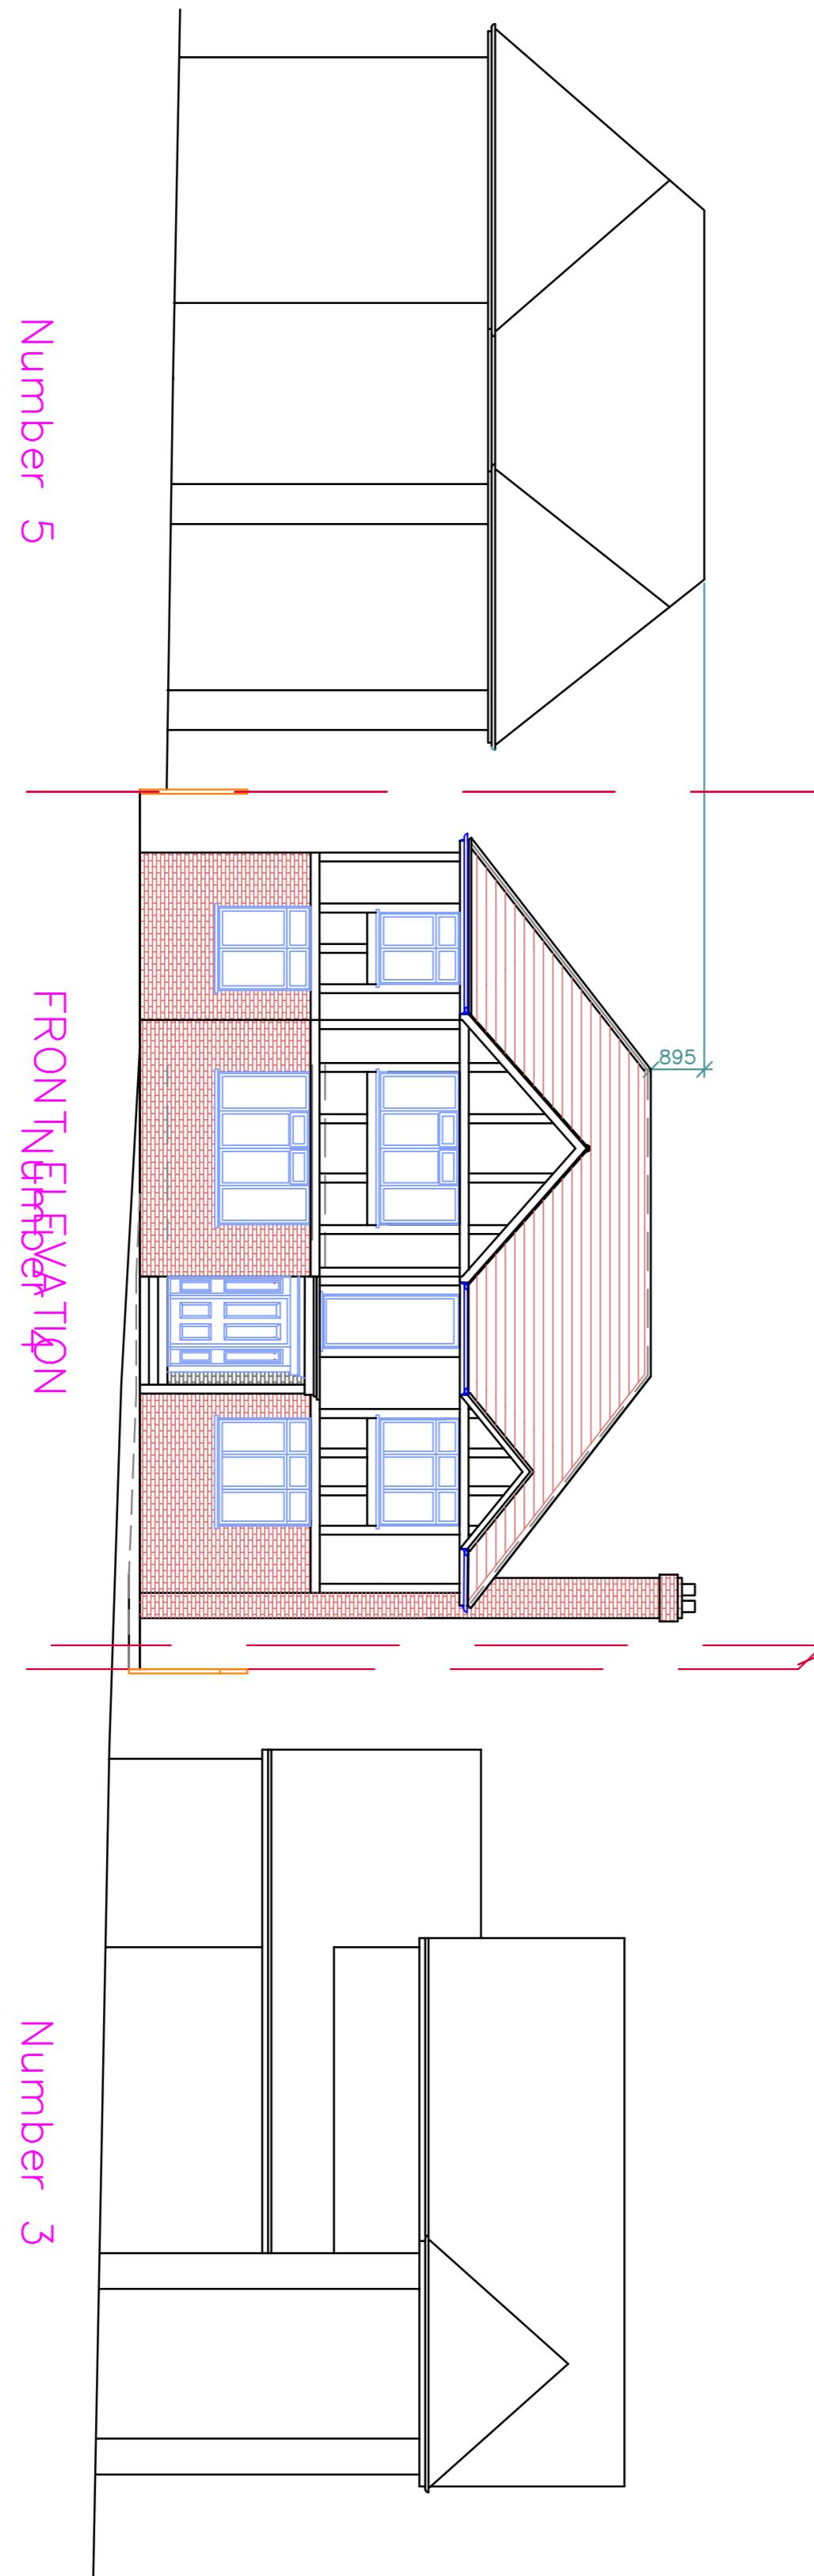

Number 5

FRONT ELEVATION

Number 3

PROPOSED STREET SCENE

EXISTING & PROPOSED
STREET SCENE

DRG. No. 3336-03 REV. B


SCALE 1:100 © Copyright 2024 DRAWN BY

DATE JAN 24

CHECKED BY

DATE JAN 24

0 1M
500mm 2M
5M 10M

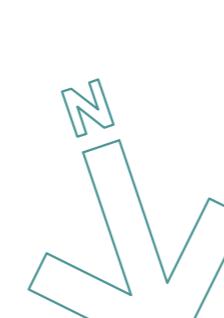

B	May 2024	Roof tiles amended, detail on chimney stack
A	APRIL 2024	REQUESTED CHANGES
REV. DATE	DESCRIPTION	

JOB
4 The Close, Uxbridge,
UB10 OBP

TITLE
EXISTING & PROPOSED
STREET SCENE

TOWERS ASSOCIATES LTD
Harefield Oil Terminal, Harefield,
Harefield, UB9 6JL
TEL 01895 812 822
WEB www.towers-associates.com

1. Do not scale from this drawing.
2. All dimensions to be checked on site before ordering materials or commencing work.
3. In case of discrepancies in drawings or details refer to TOWERS DRAWING SERVICES. For correction: minor decisions by contractors will not be accepted.
4. For any information not covered by these drawings refer to TOWERS DRAWING SERVICES. For correction: minor decisions by contractors will not be accepted.
5. The contractor must ensure that work is being carried out to the latest revisions of the working drawings.
6. It is the contractors responsibility to inform the local authority before work commences on site of all prescribed Surveyors satisfaction to the District Surveyors satisfaction.
7. If work commences on site before full planning permission has been given, TOWERS DRAWING SERVICES accept no responsibility for any additional work or materials that the District Surveyor may require.
8. This drawing and all copies produced there from remain the copyright and property of TOWERS DRAWING SERVICES it may only be reproduced by TOWERS DRAWING SERVICES and all copies must be returned to TOWERS DRAWING SERVICES if demanded. By using this drawing the user and his or her employer signify their agreement of the above terms and conditions.