

Location plan


1 : 1250



Block Plan


1 : 500

Total Area (excluding house) = 128 m²
50% of total Area = 64 m²
Area of outbuilding = 40 m²

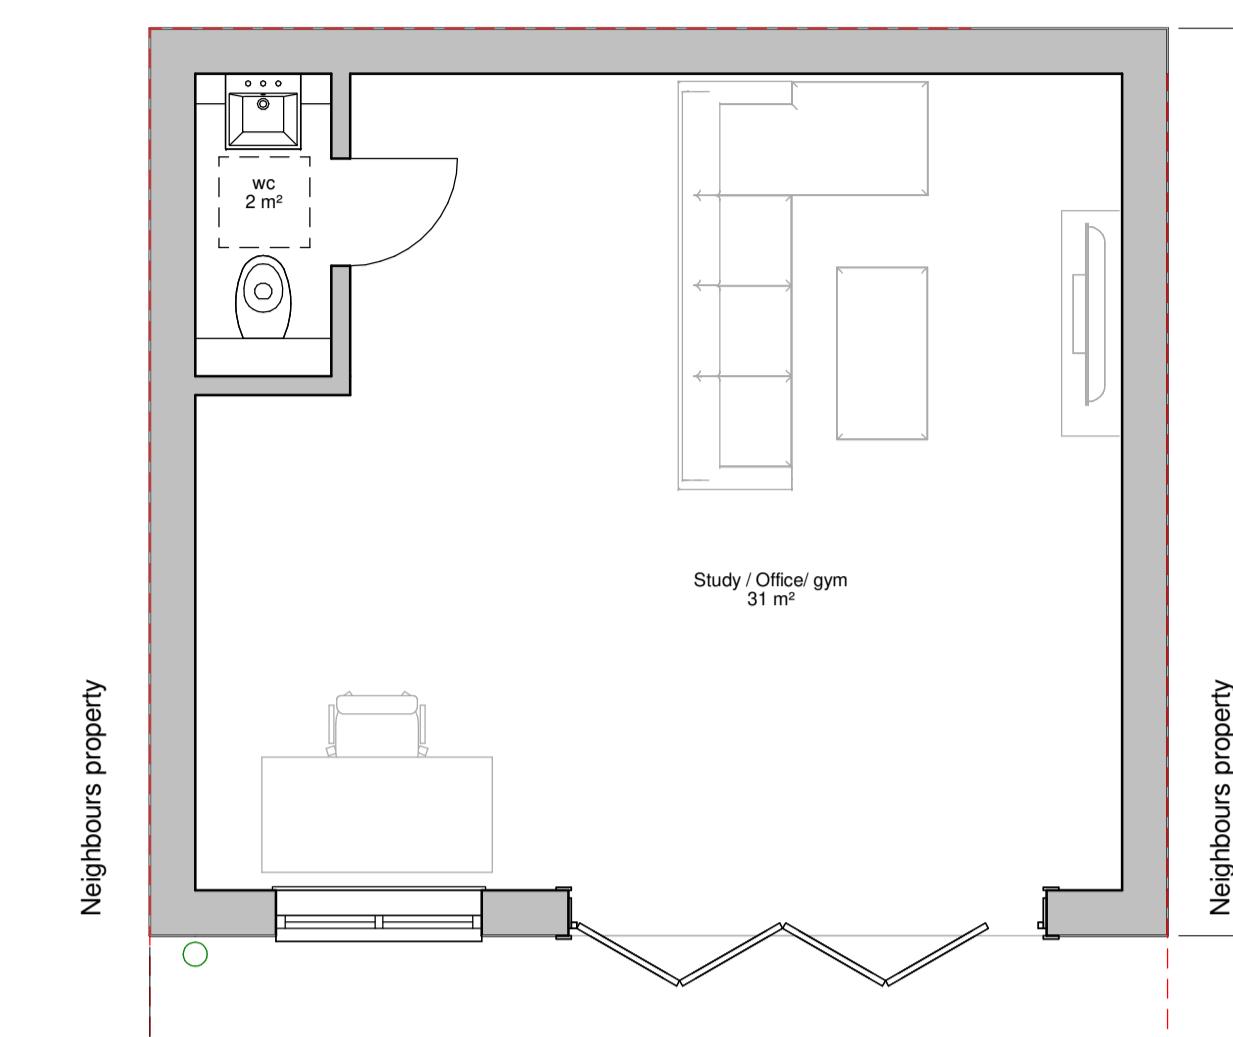


Proposed Ground floor plan

1 : 50

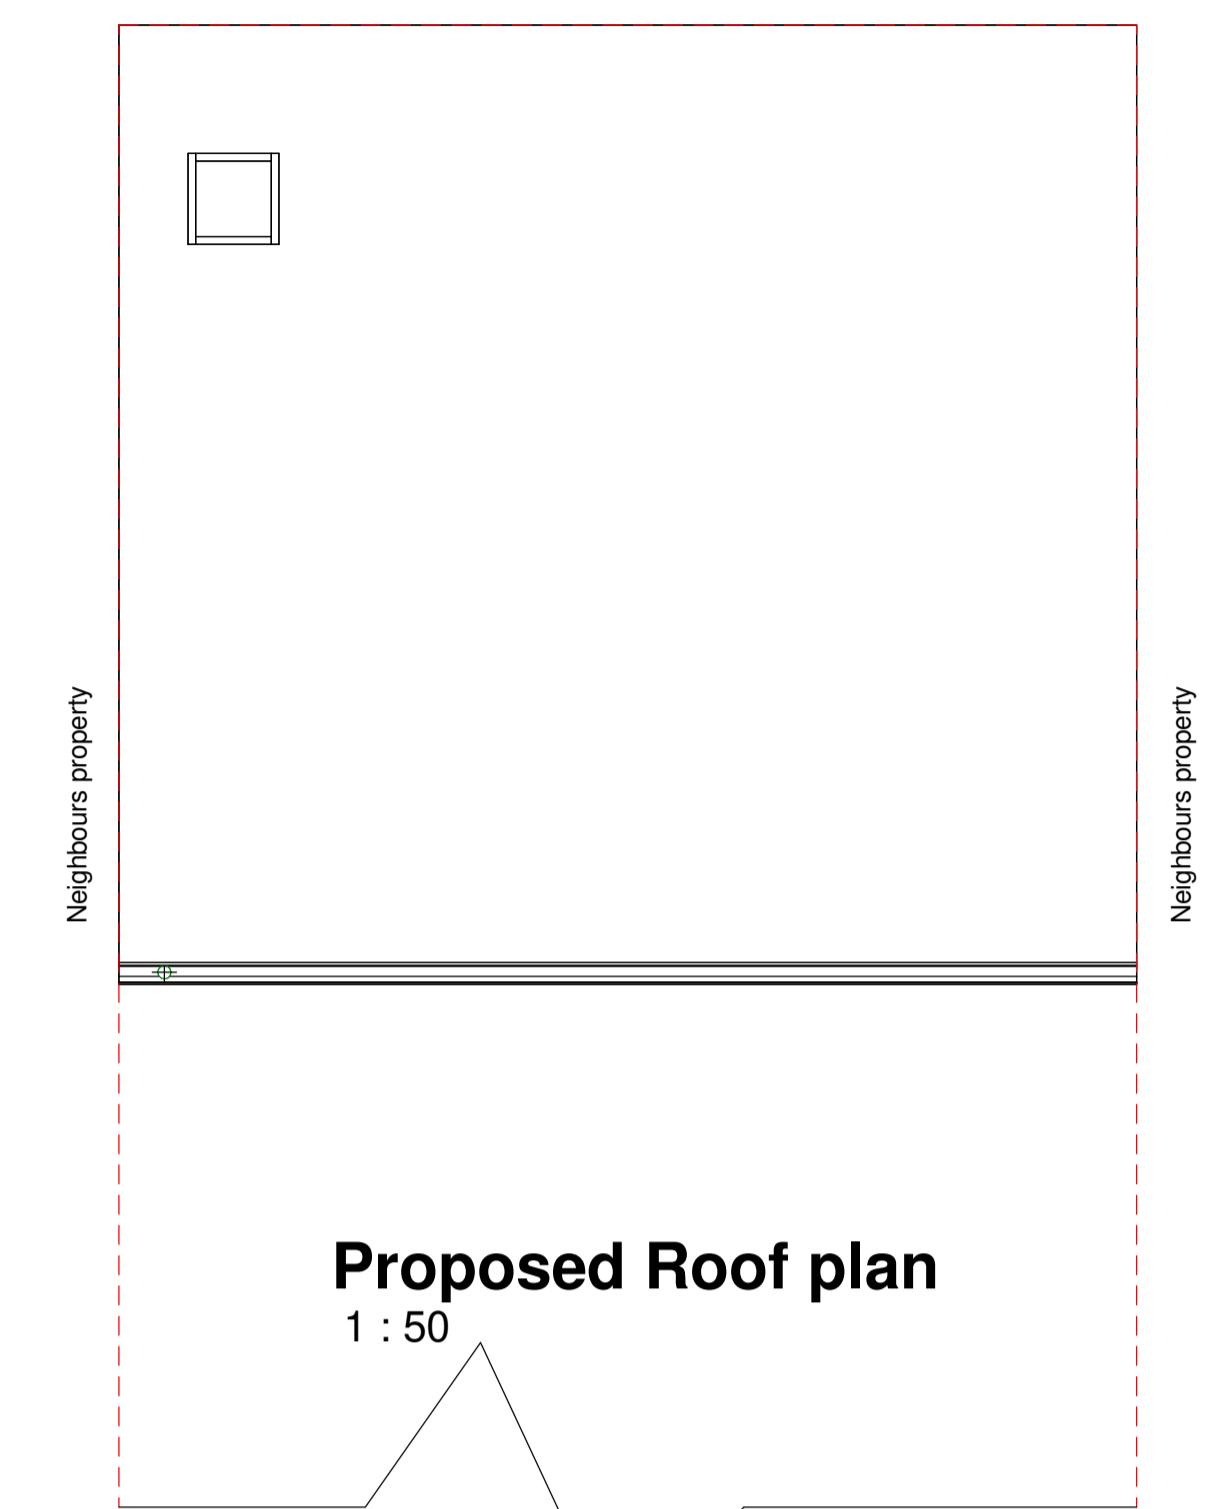


Proposed Roof plan

1 : 50

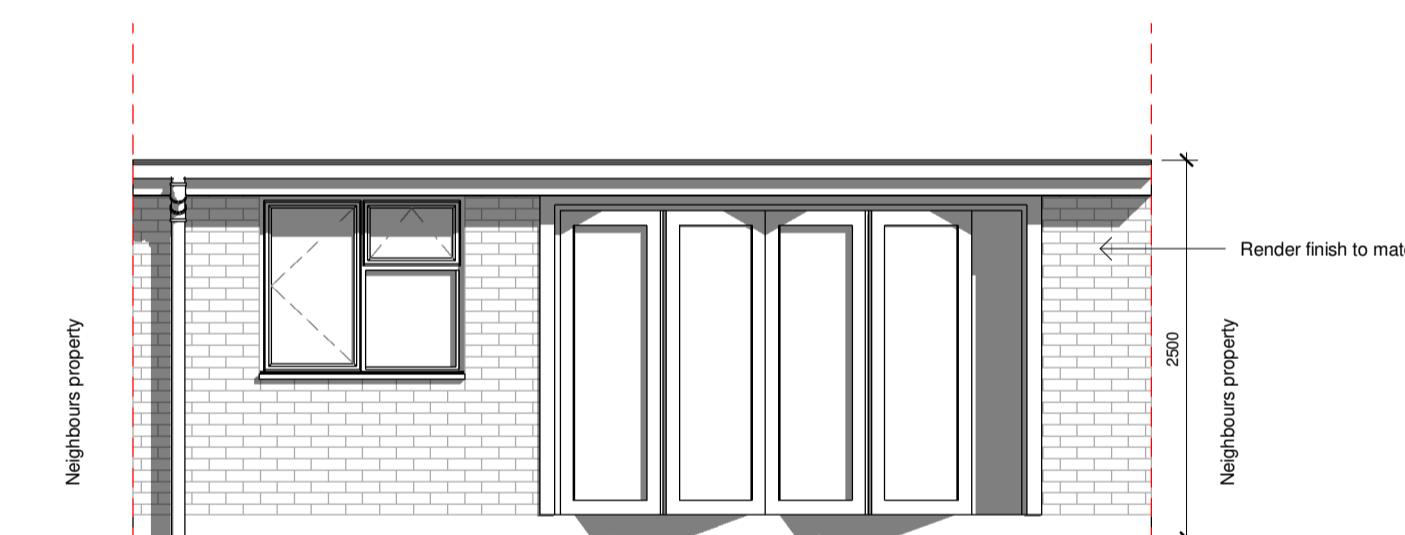


Proposed Front elevation

1 : 50

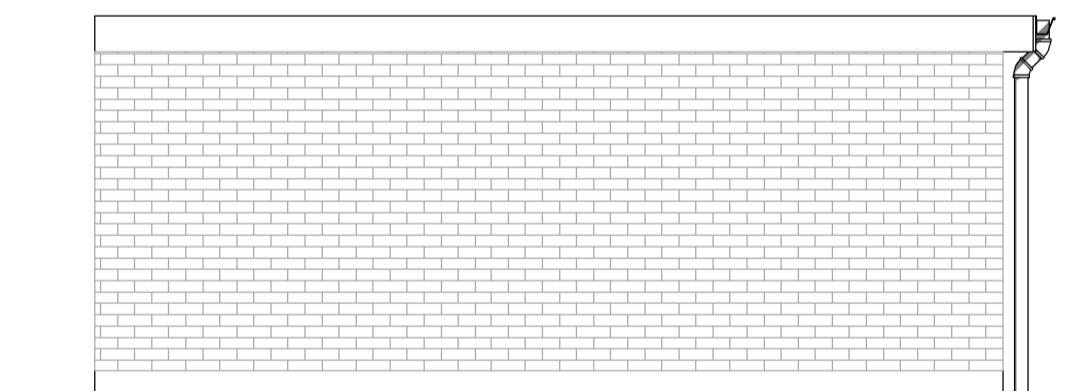


Proposed Side 2 elevation

1 : 50

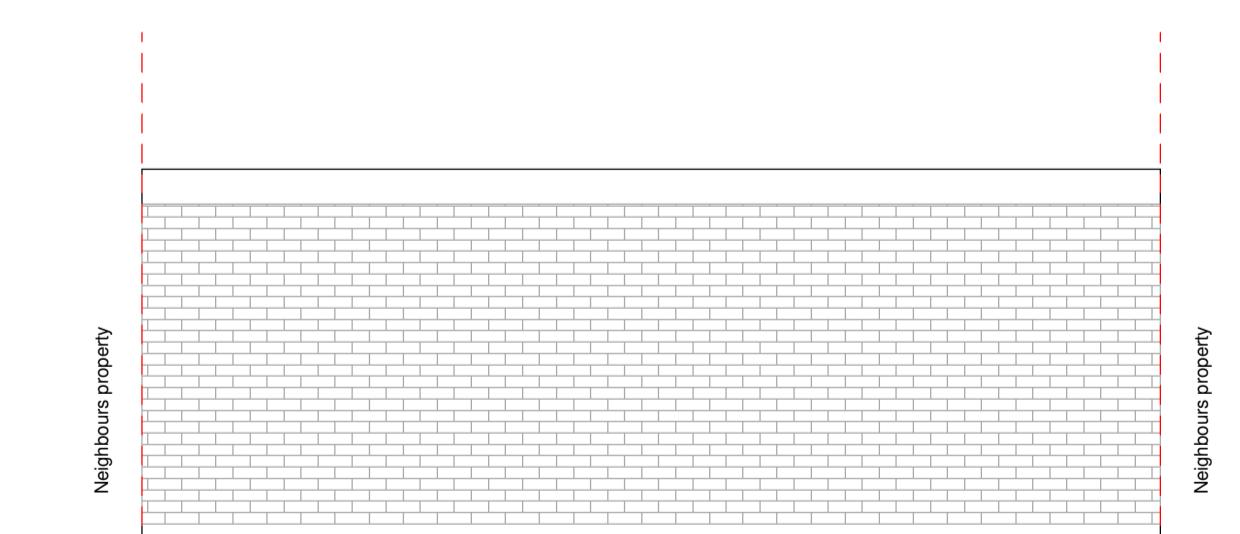

Proposed Rear elevation



1 : 50

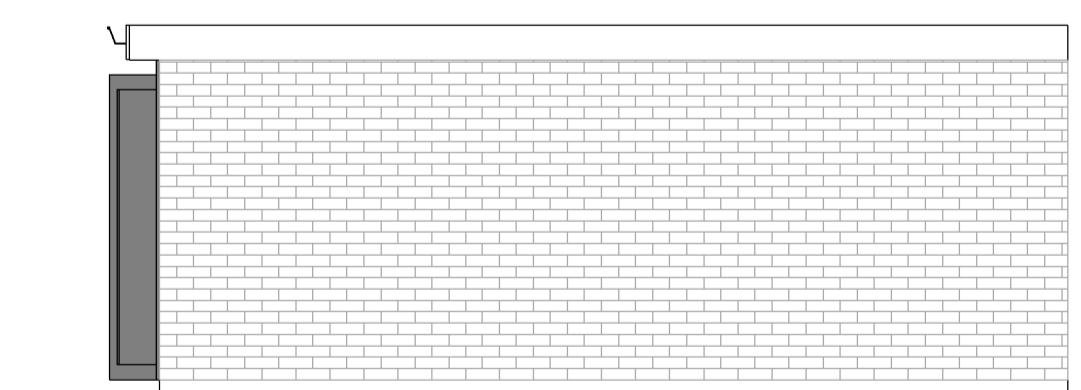

Proposed Side elevation

1 : 50

NOTES:
1. THIS DRAWING IS COPYRIGHT AND MUST NOT BE RE-PRODUCED IN WHOLE OR IN PART WITHOUT WRITTEN PERMISSION OF DA Architects.
2. THIS DRAWING CONTAINS DESIGN INTENT AND CONCEPT ONLY, HENCE IT CAN BE SCALED FOR PLANNING PURPOSES ONLY.
3. THIS DOCUMENT AND ALL ASSOCIATED DOCUMENTS ARE PREPARED FOR SPECIFIC SITE AND EVENT, AND INCORPORATE CALCULATIONS AND MEASUREMENTS AVAILABLE FROM THE CLIENT AT THE TIME OF DRAFTING.
4. THE RECIPIENT AGREES TO PROTECT THE CONTENTS FROM DISTRIBUTION AND DISSEMINATION EXCEPT AS REQUIRED FOR THE SPECIFIC EVENT NAMED, WITHOUT THE WRITTEN PERMISSION OF THE DESIGNER.
5. USE OF THIS DESIGN IS GRANTED TO THE CLIENT FOR THE SPECIFIC AND NAMED EVENT ONLY.
COPYRIGHT © 2019

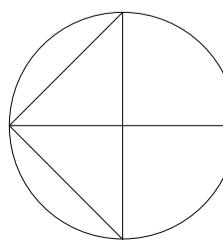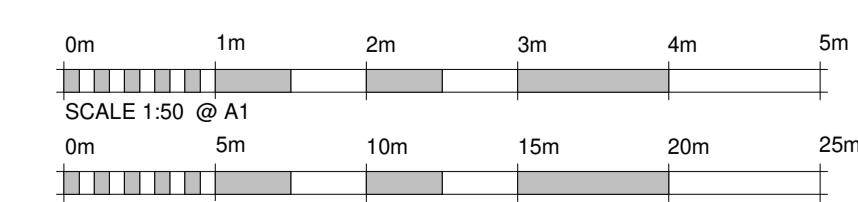

PROJECT NAME
4 Mildred Avenue
DRAWING TITLE
Combined drawings
SCALE
As indicated

DOCUMENT NUMBER
4MA-DA-ZZ-ZZ-TP-A100
DATE
10.02.2025
DRAWN
DA
CHECK
DA
REV.NO.
1

DA
ARCHITECTS