


## General Notes


© ABAY ARCHITECTURE RIBA

All dimensions and levels to be checked on site and any discrepancies to be reported to the architect before construction.


Written dimensions to be taken in preference to scaled dimensions.

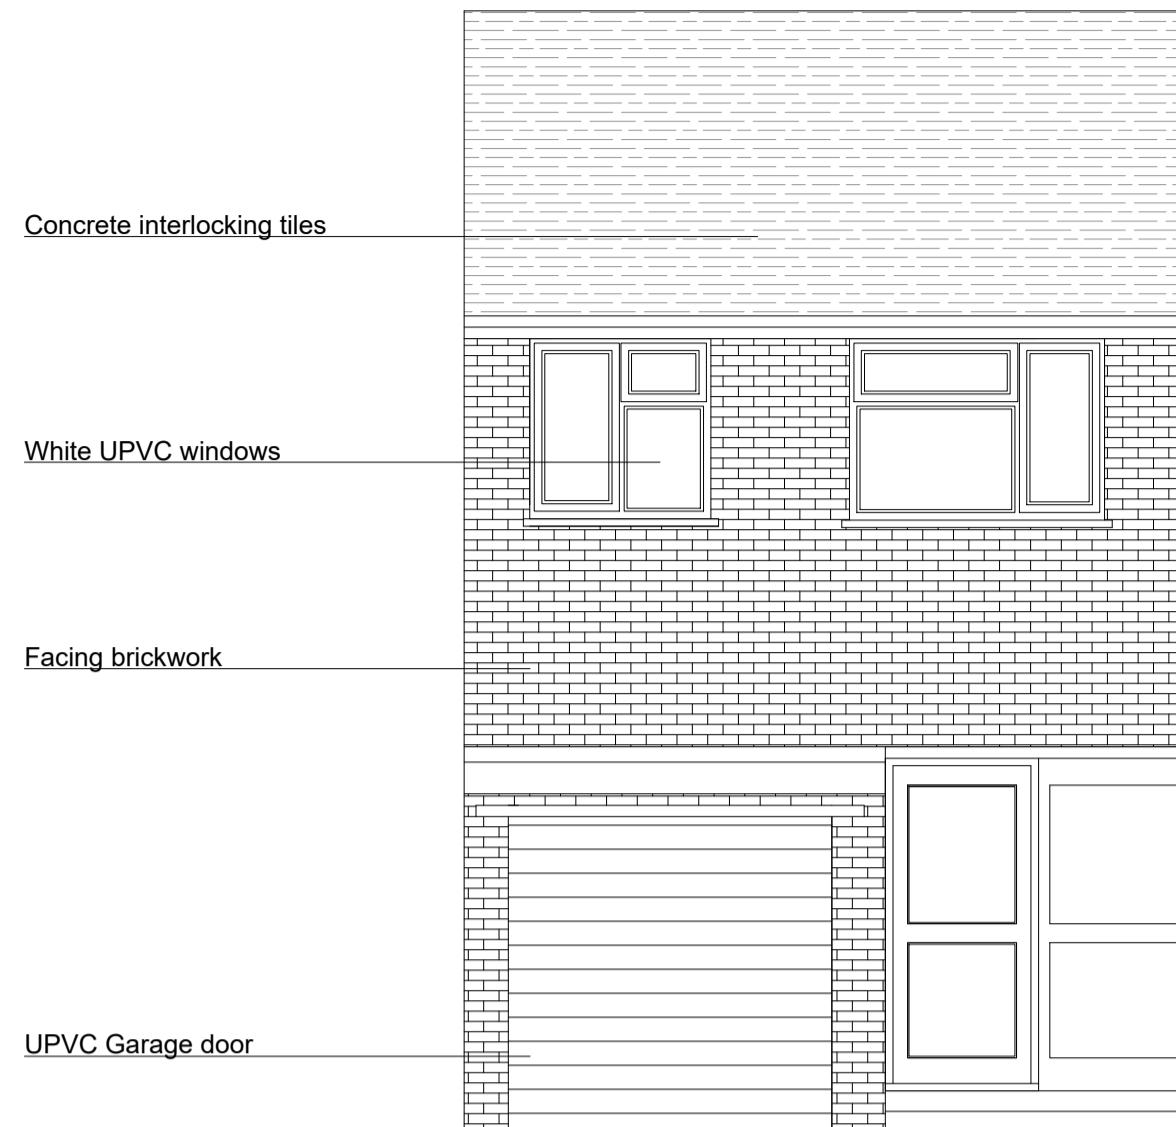


EXISTING ELEVATION A  
FRONT

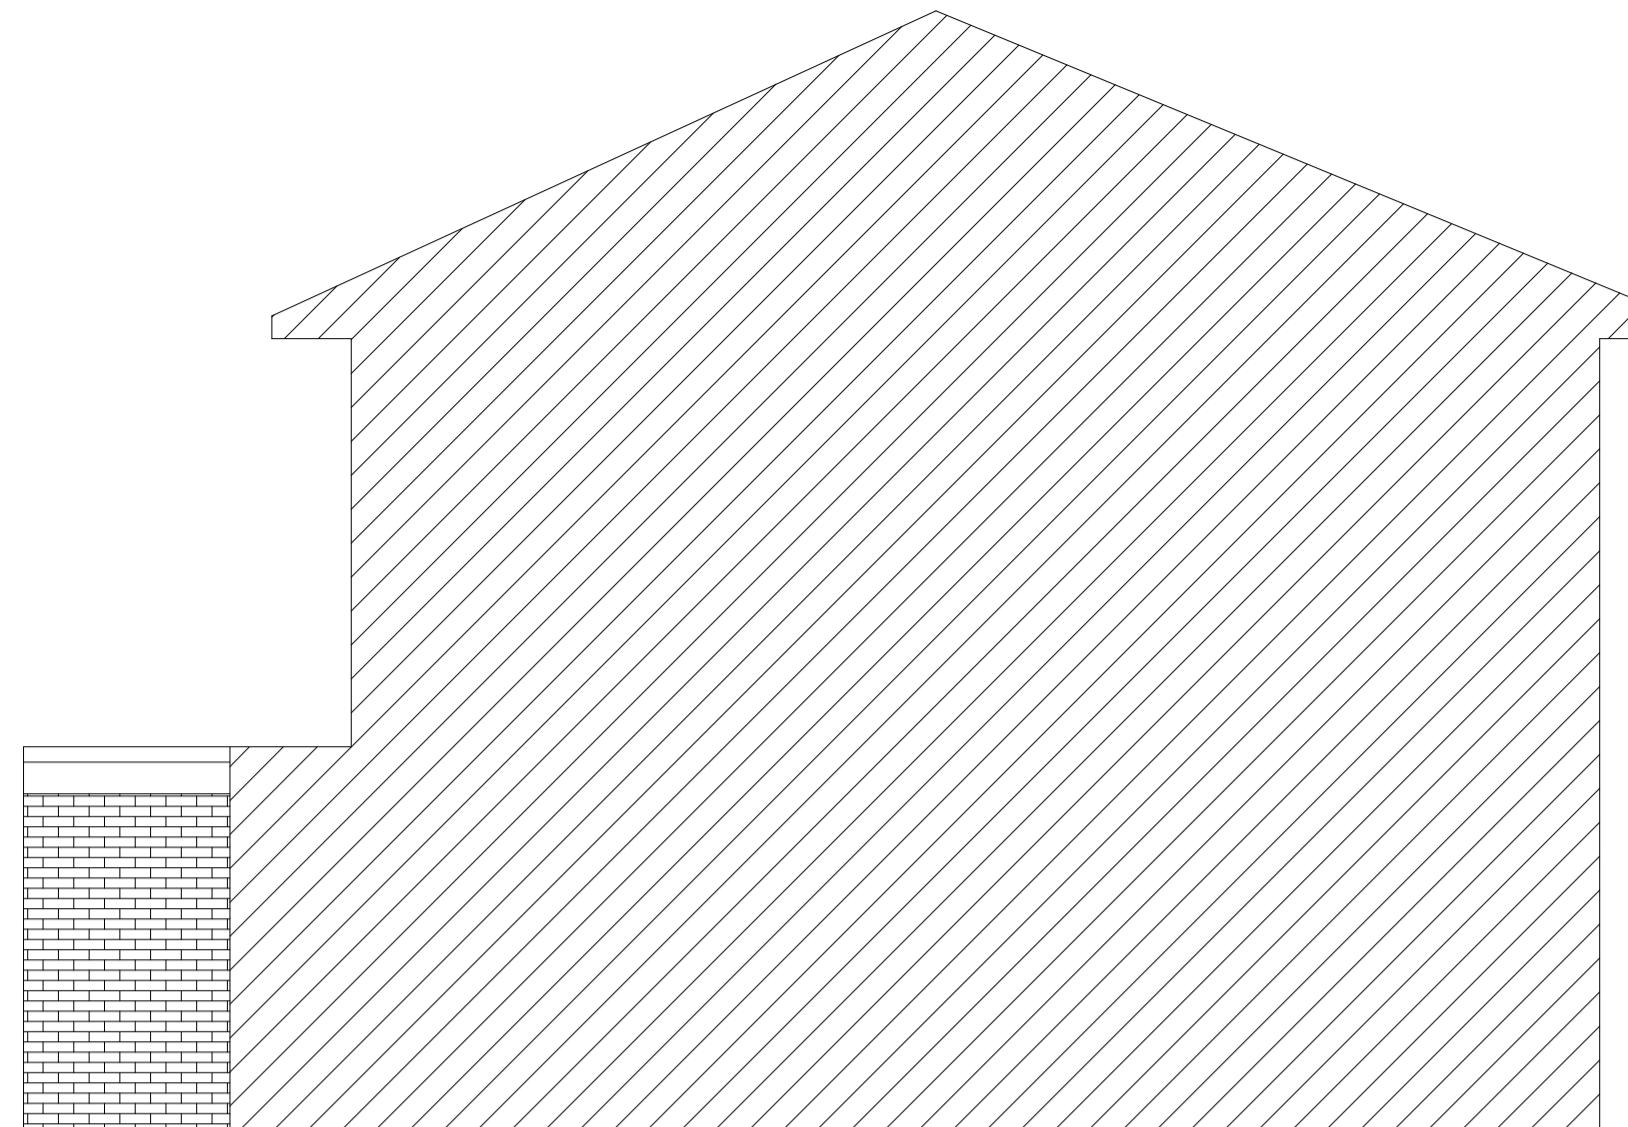


EXISTING ELEVATION D  
SIDE

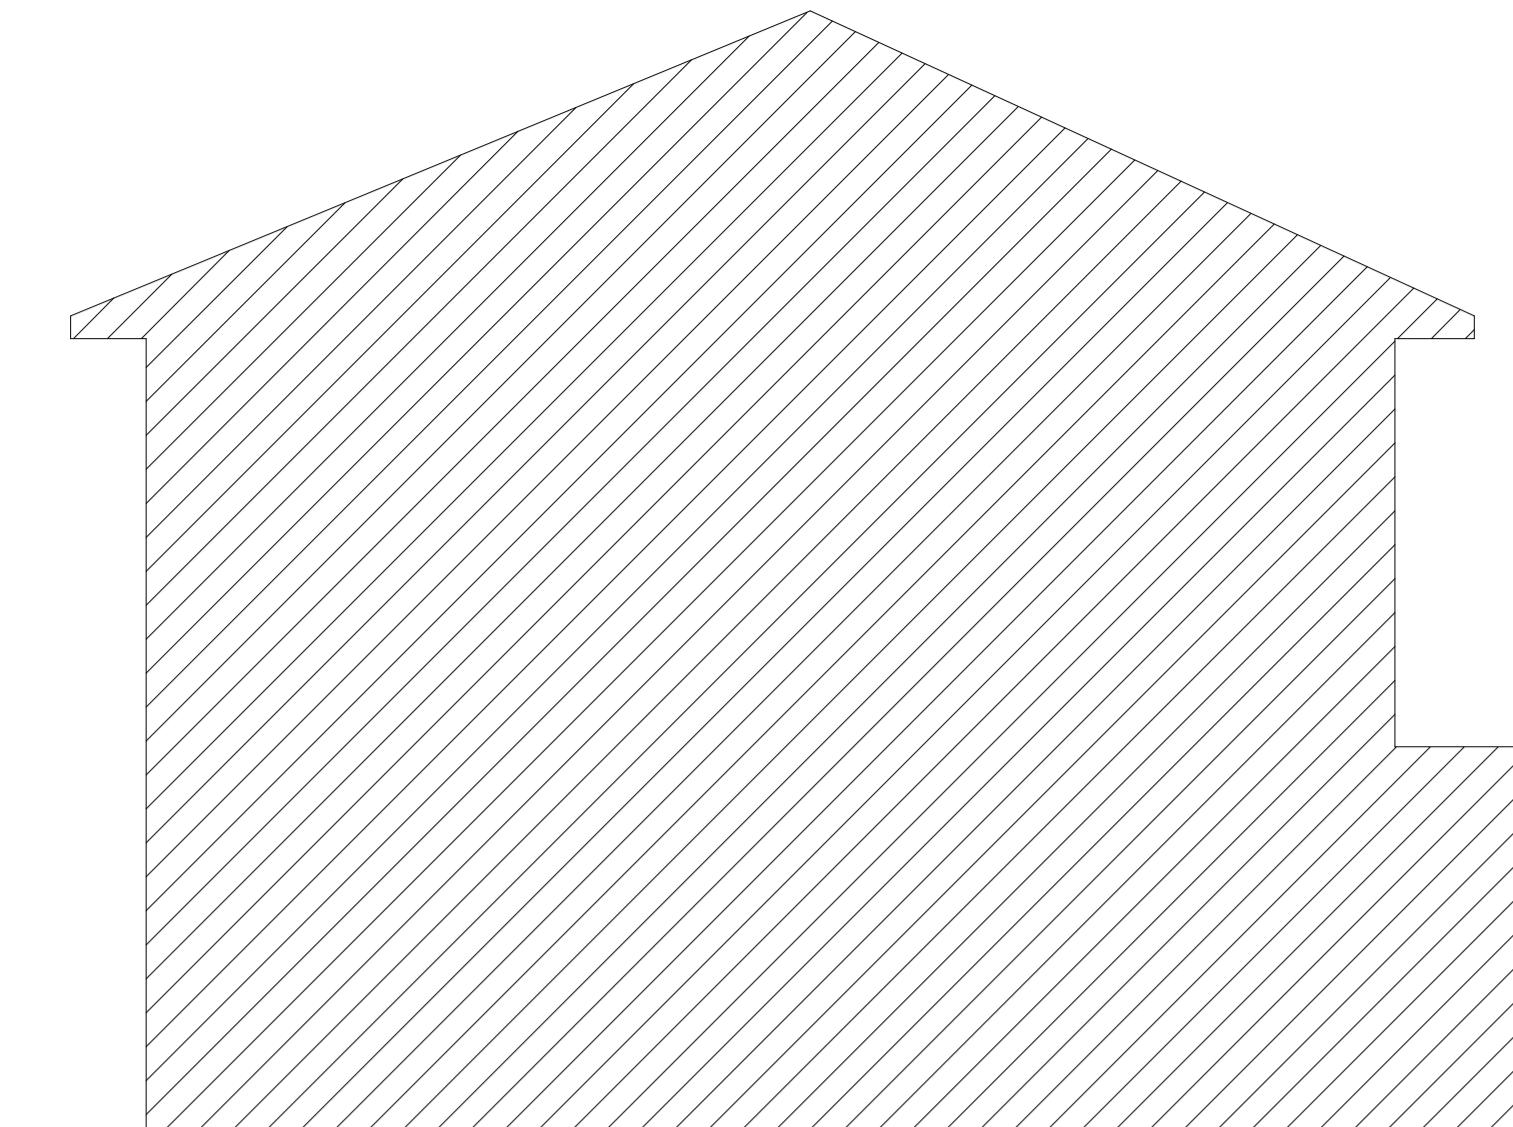


EXISTING ELEVATION B  
SIDE

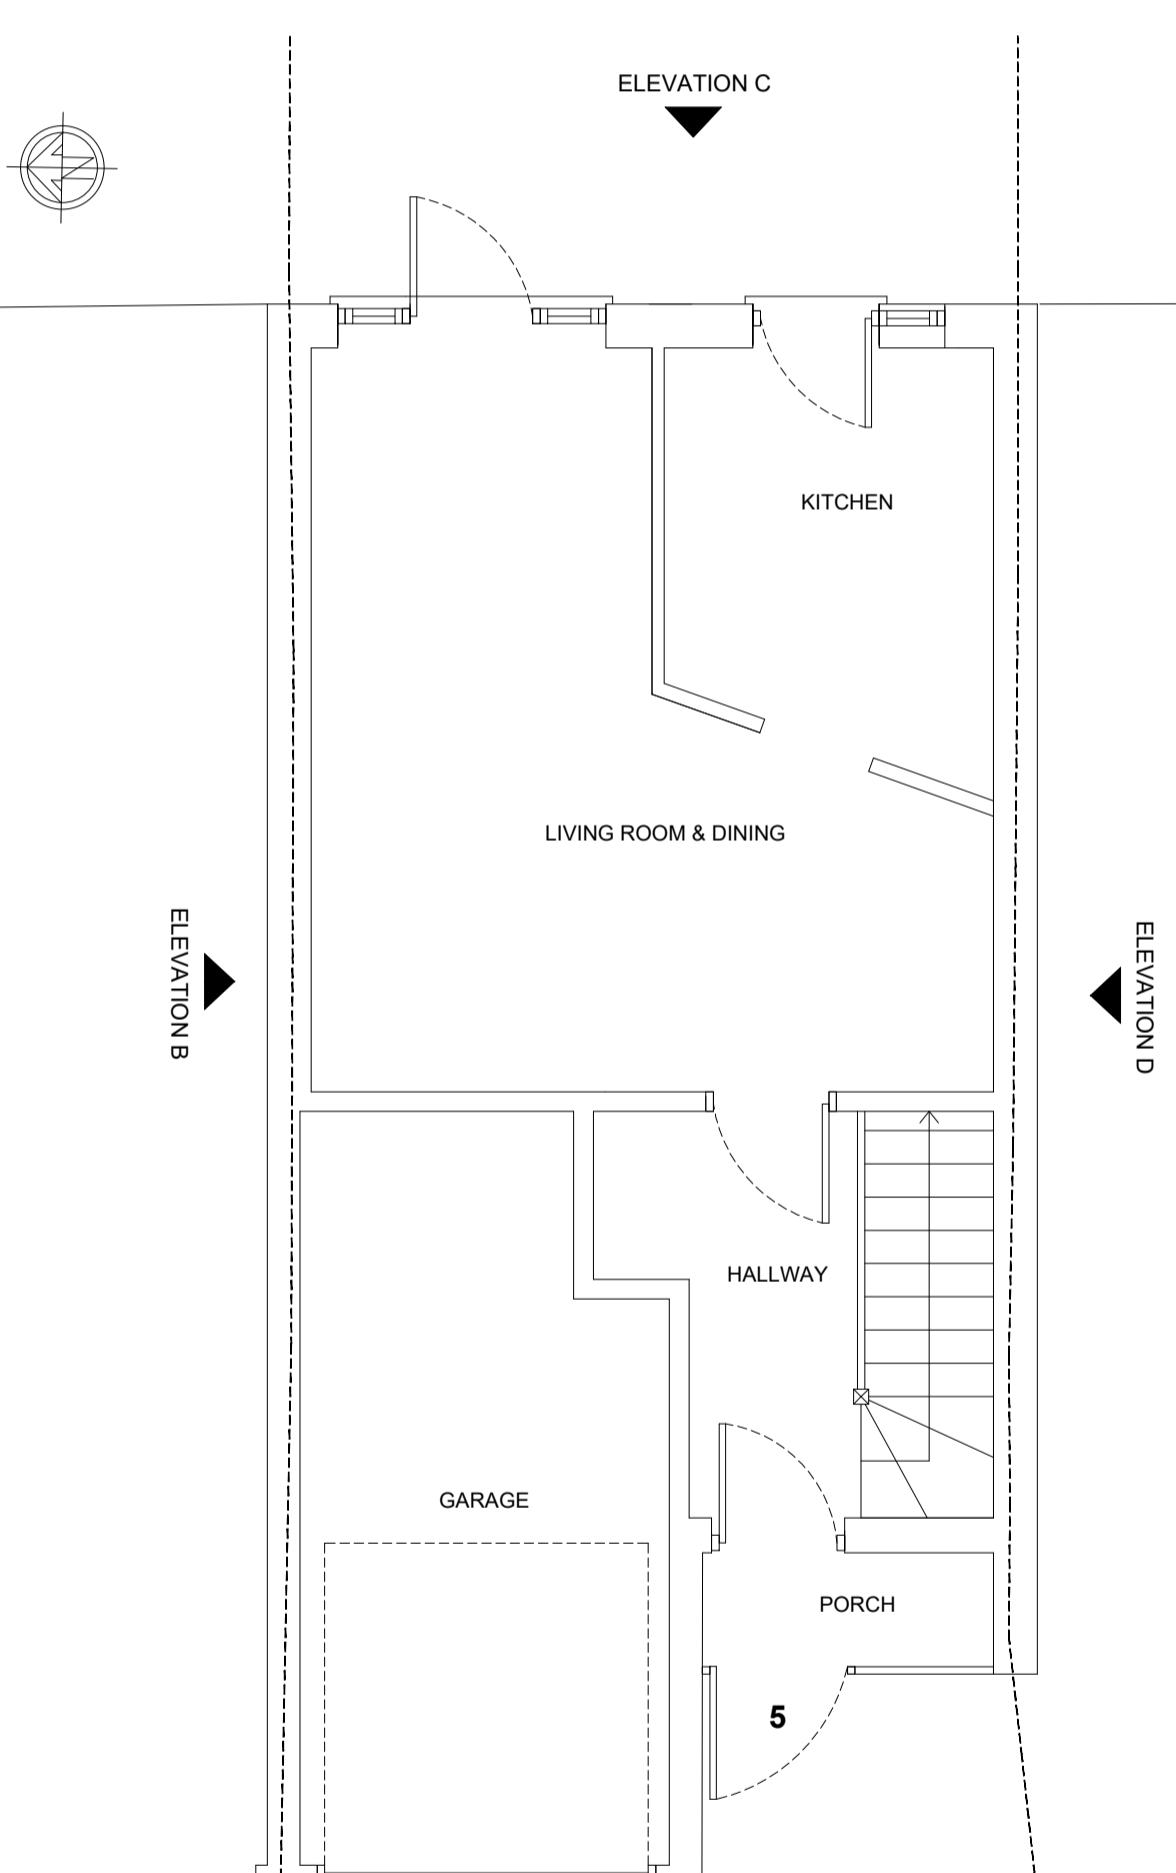


EXISTING GROUND FLOOR PLAN

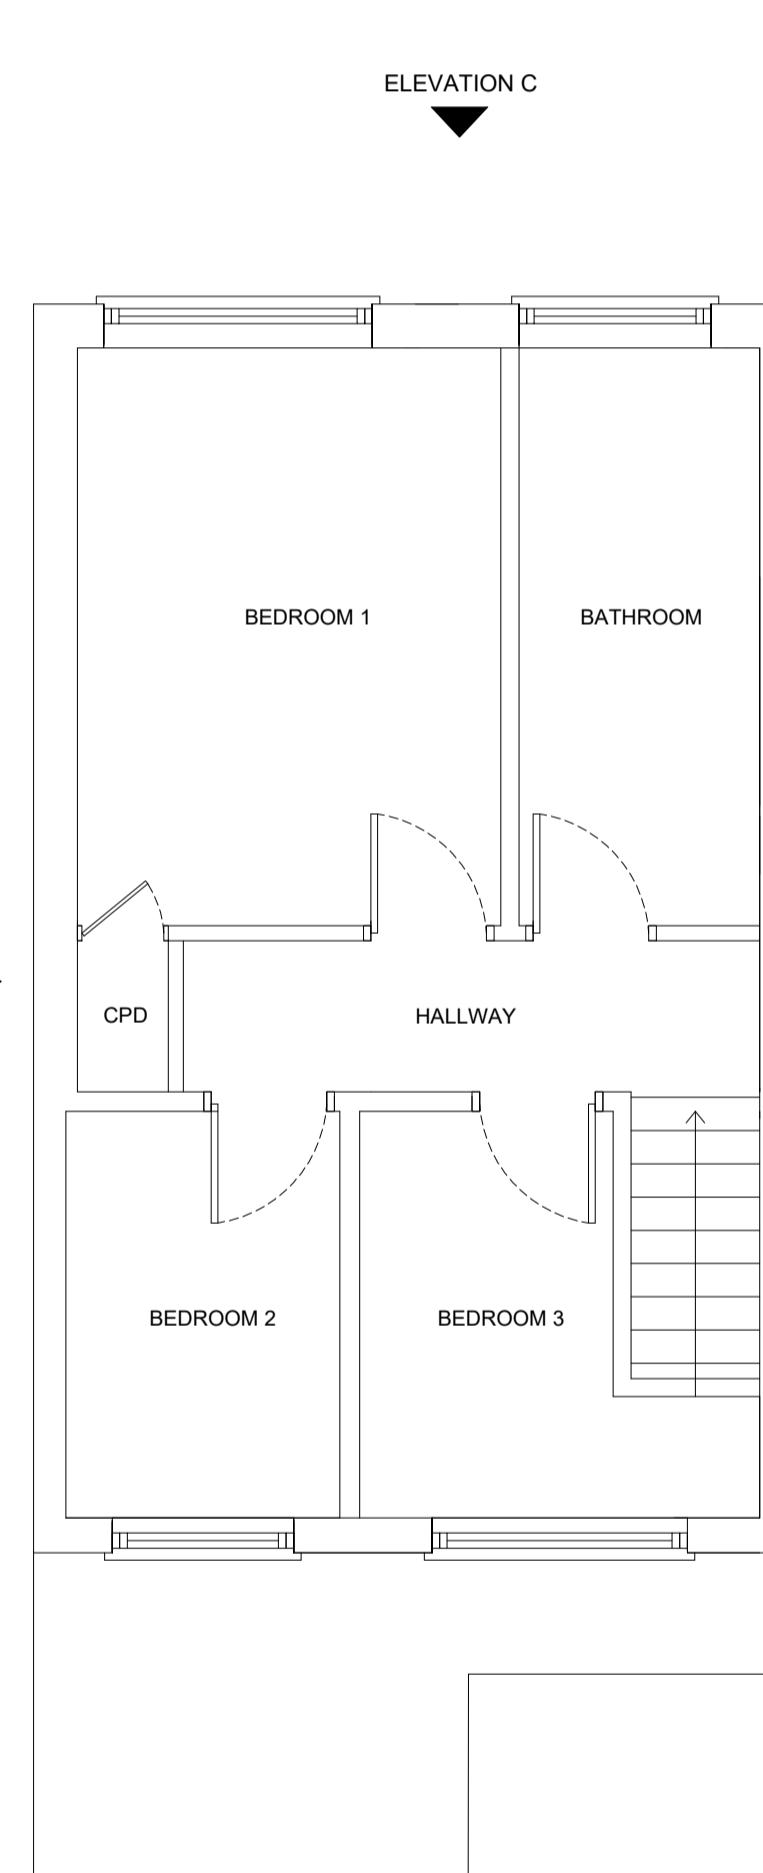

EXISTING FIRST FLOOR PLAN

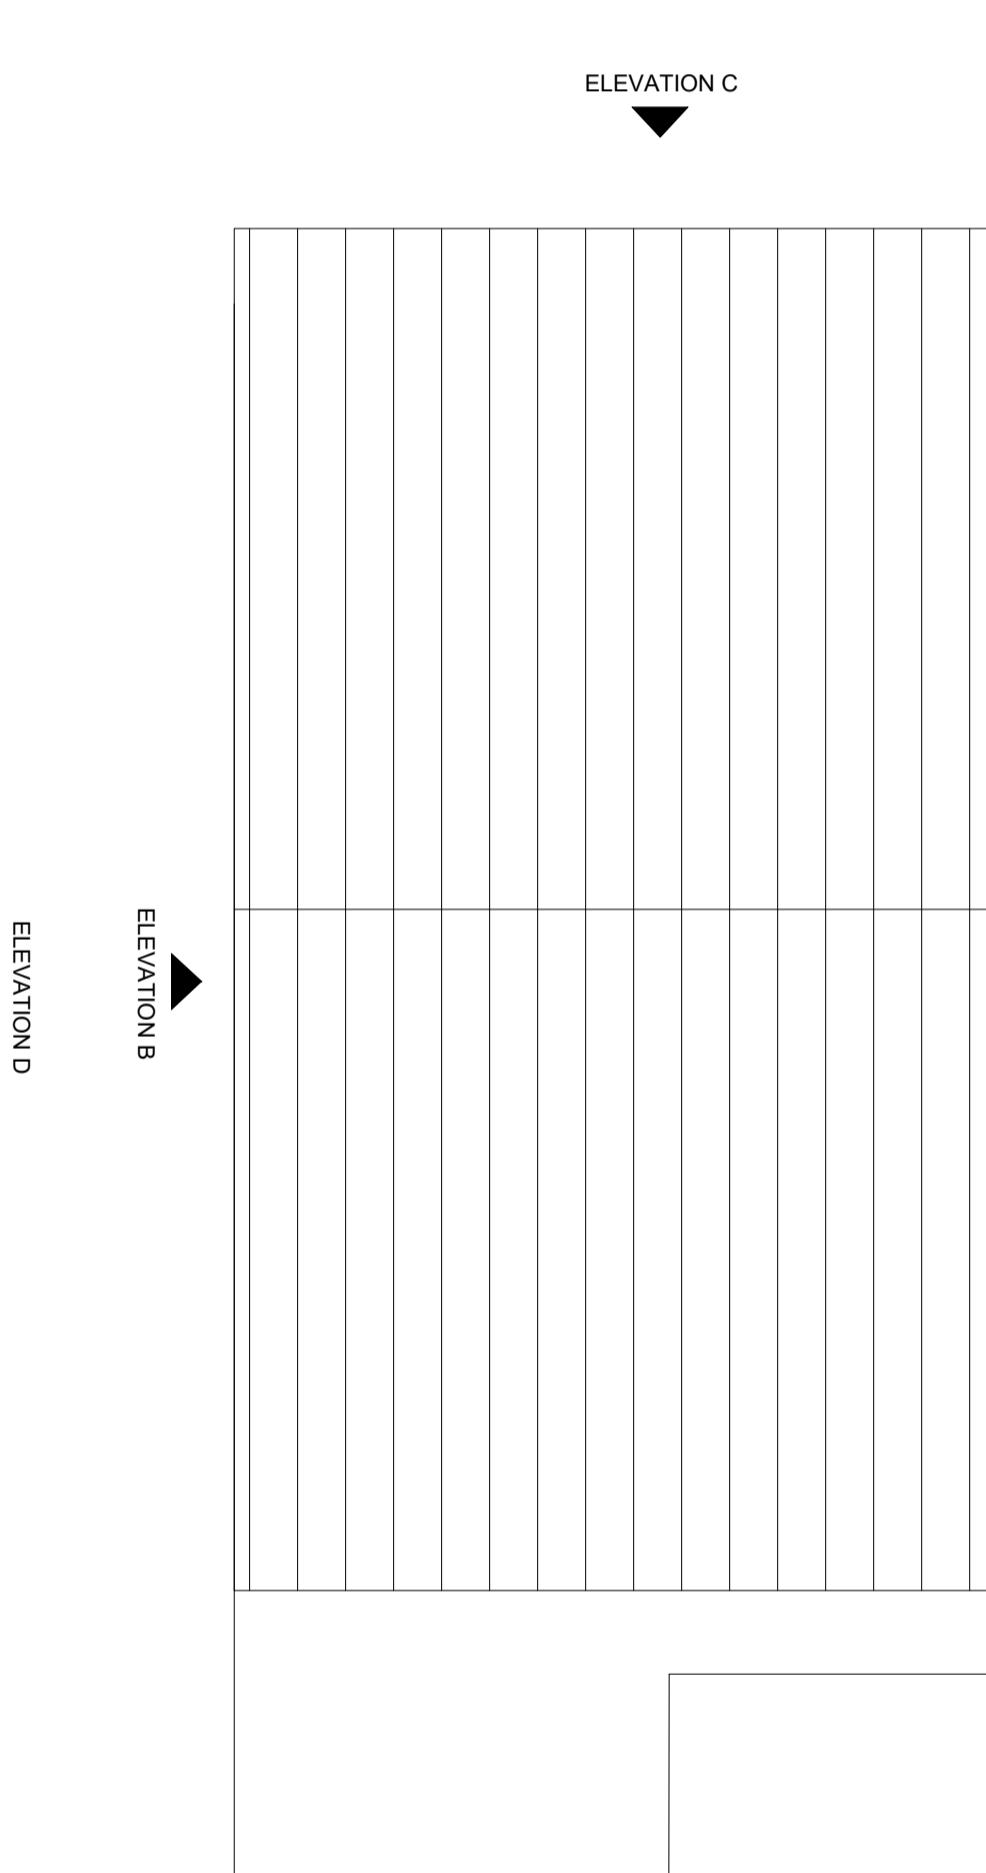

EXISTING ROOF FLOOR PLAN

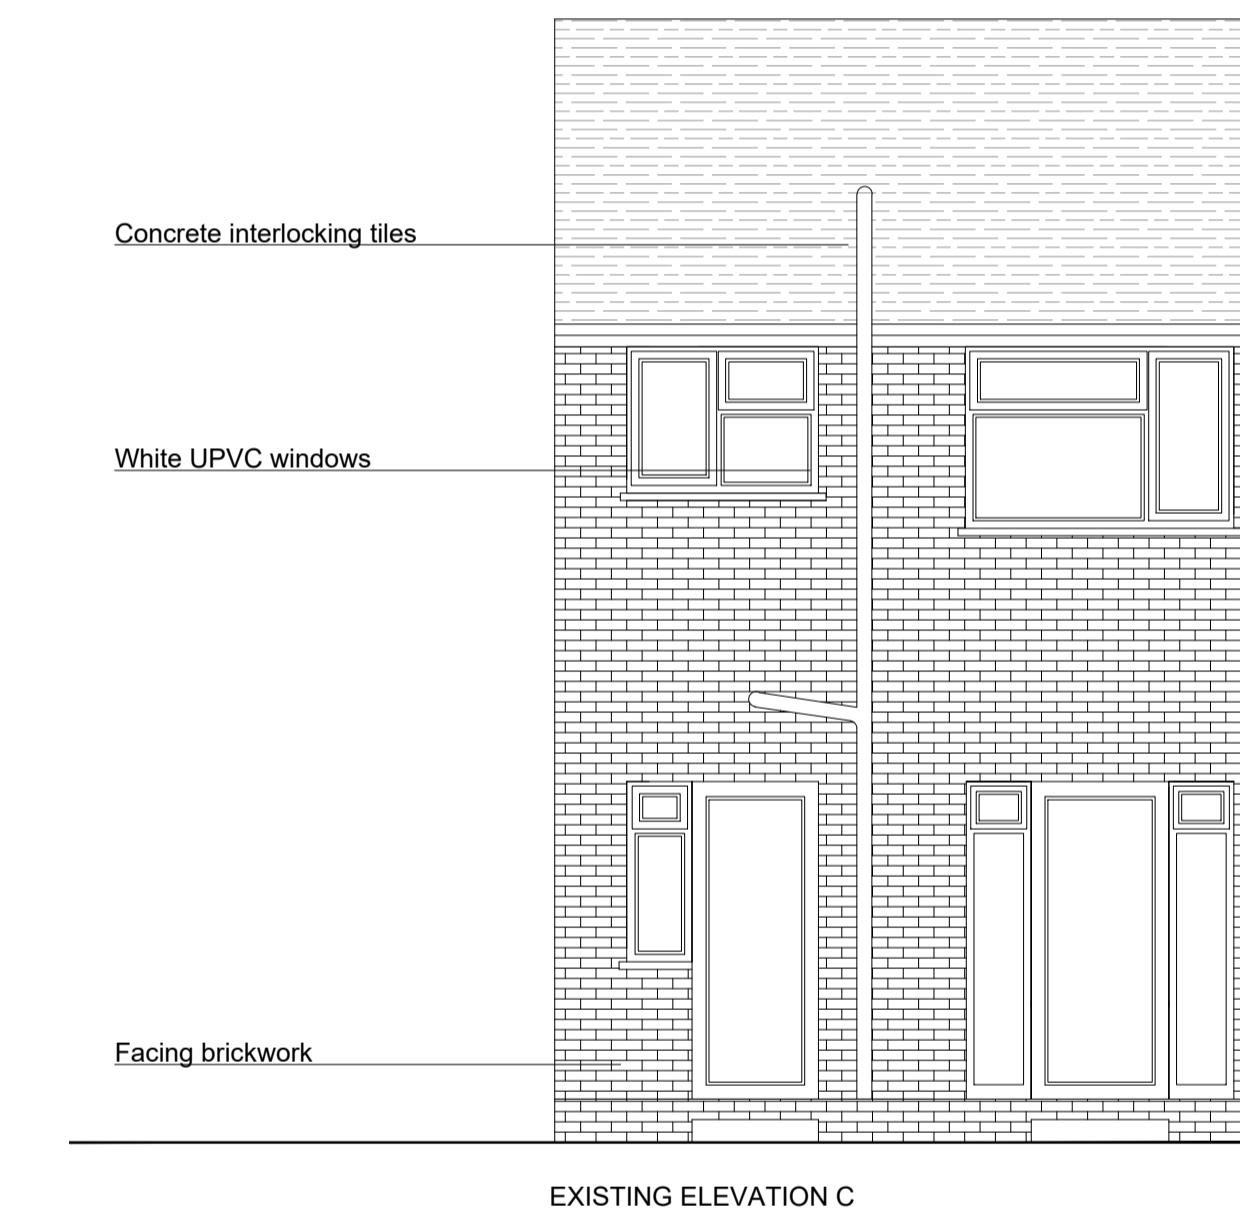

EXISTING ELEVATION C  
REAR

Rev	Date	Amendment
-----	------	-----------

## CLIENT

KMP PROPERTIES  
5 TITMUS CLOSE  
HILLINGDON  
UB8 3DF

## PROJECT

EXISTING  
FLOOR PLANS AND ELEVATIONS

## DATE

27.09.24

## SCALE

1:50 @ A1

## DRAWN

NA

## REV

## DRAWING NUMBER

1525-P-002

Neha Abayawardana RIBA  
abay.architecture@yahoo.com