


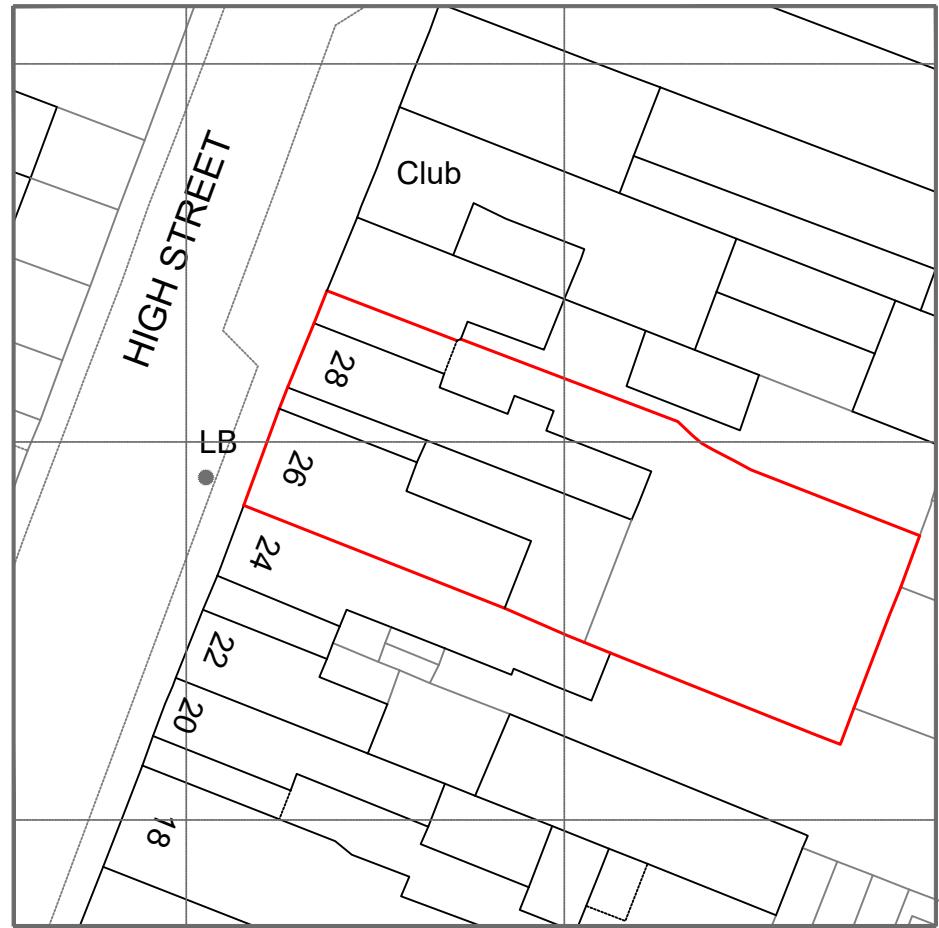

**LOCATION PLAN**  
1:1250 @ A4



**BLOCK PLAN**  
1:500 @ A4

Address - Unit 4, Grosvenor Way, London E5 9ND  
Phone - 020 3781 8008  
E-mail - office@redwoodsporjects.co.uk  
Web - www.redwoodsporjects.co.uk  
Any errors on Dimensions to be reported to the Architect prior to commencement of Works.  
Dimensions and areas are based on survey information.  
This drawing is copyright © Redwoods Projects.  
All dimensions to be checked on site Prior work.



REFERENCE: 26-28 HIGH STREET, NORTHWOOD HA6 1AR, UK

TITLE: LOCATION AND BLOCK PLANS

PROJECT No 2434 DATE: 2024.12.19


SHEET No E 00



NOTES:


DRAWN BY ABB


EDITED BY JM

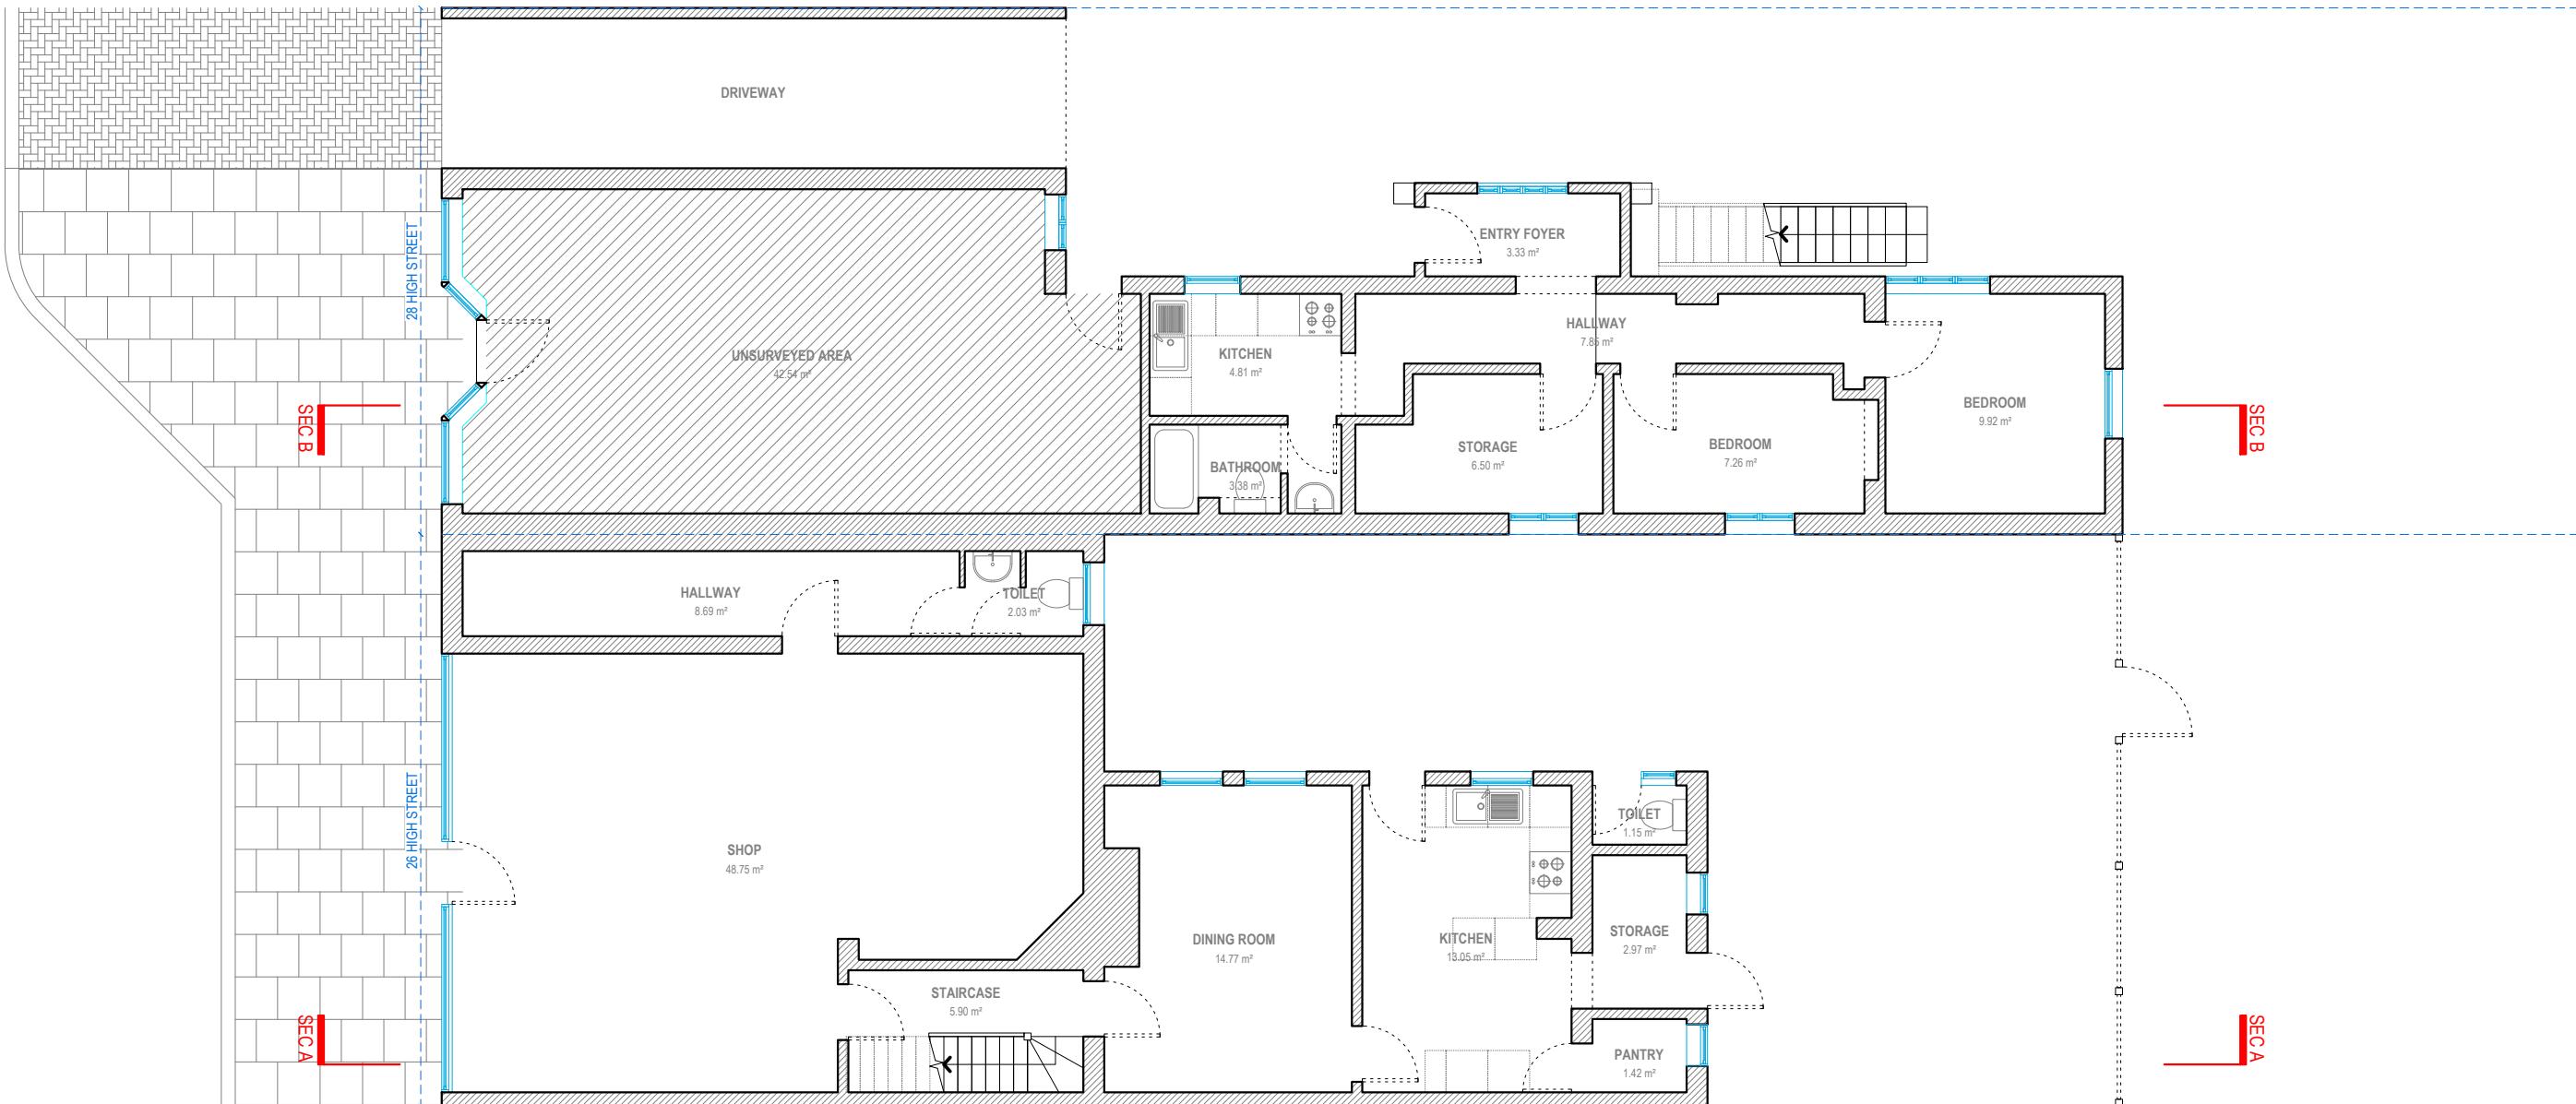

## GROUND FLOOR

26 HIGH STREET: G.I.A. = 107.12 SQM.  
 28 HIGH STREET: G.I.A. = 90.74 SQM.

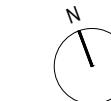


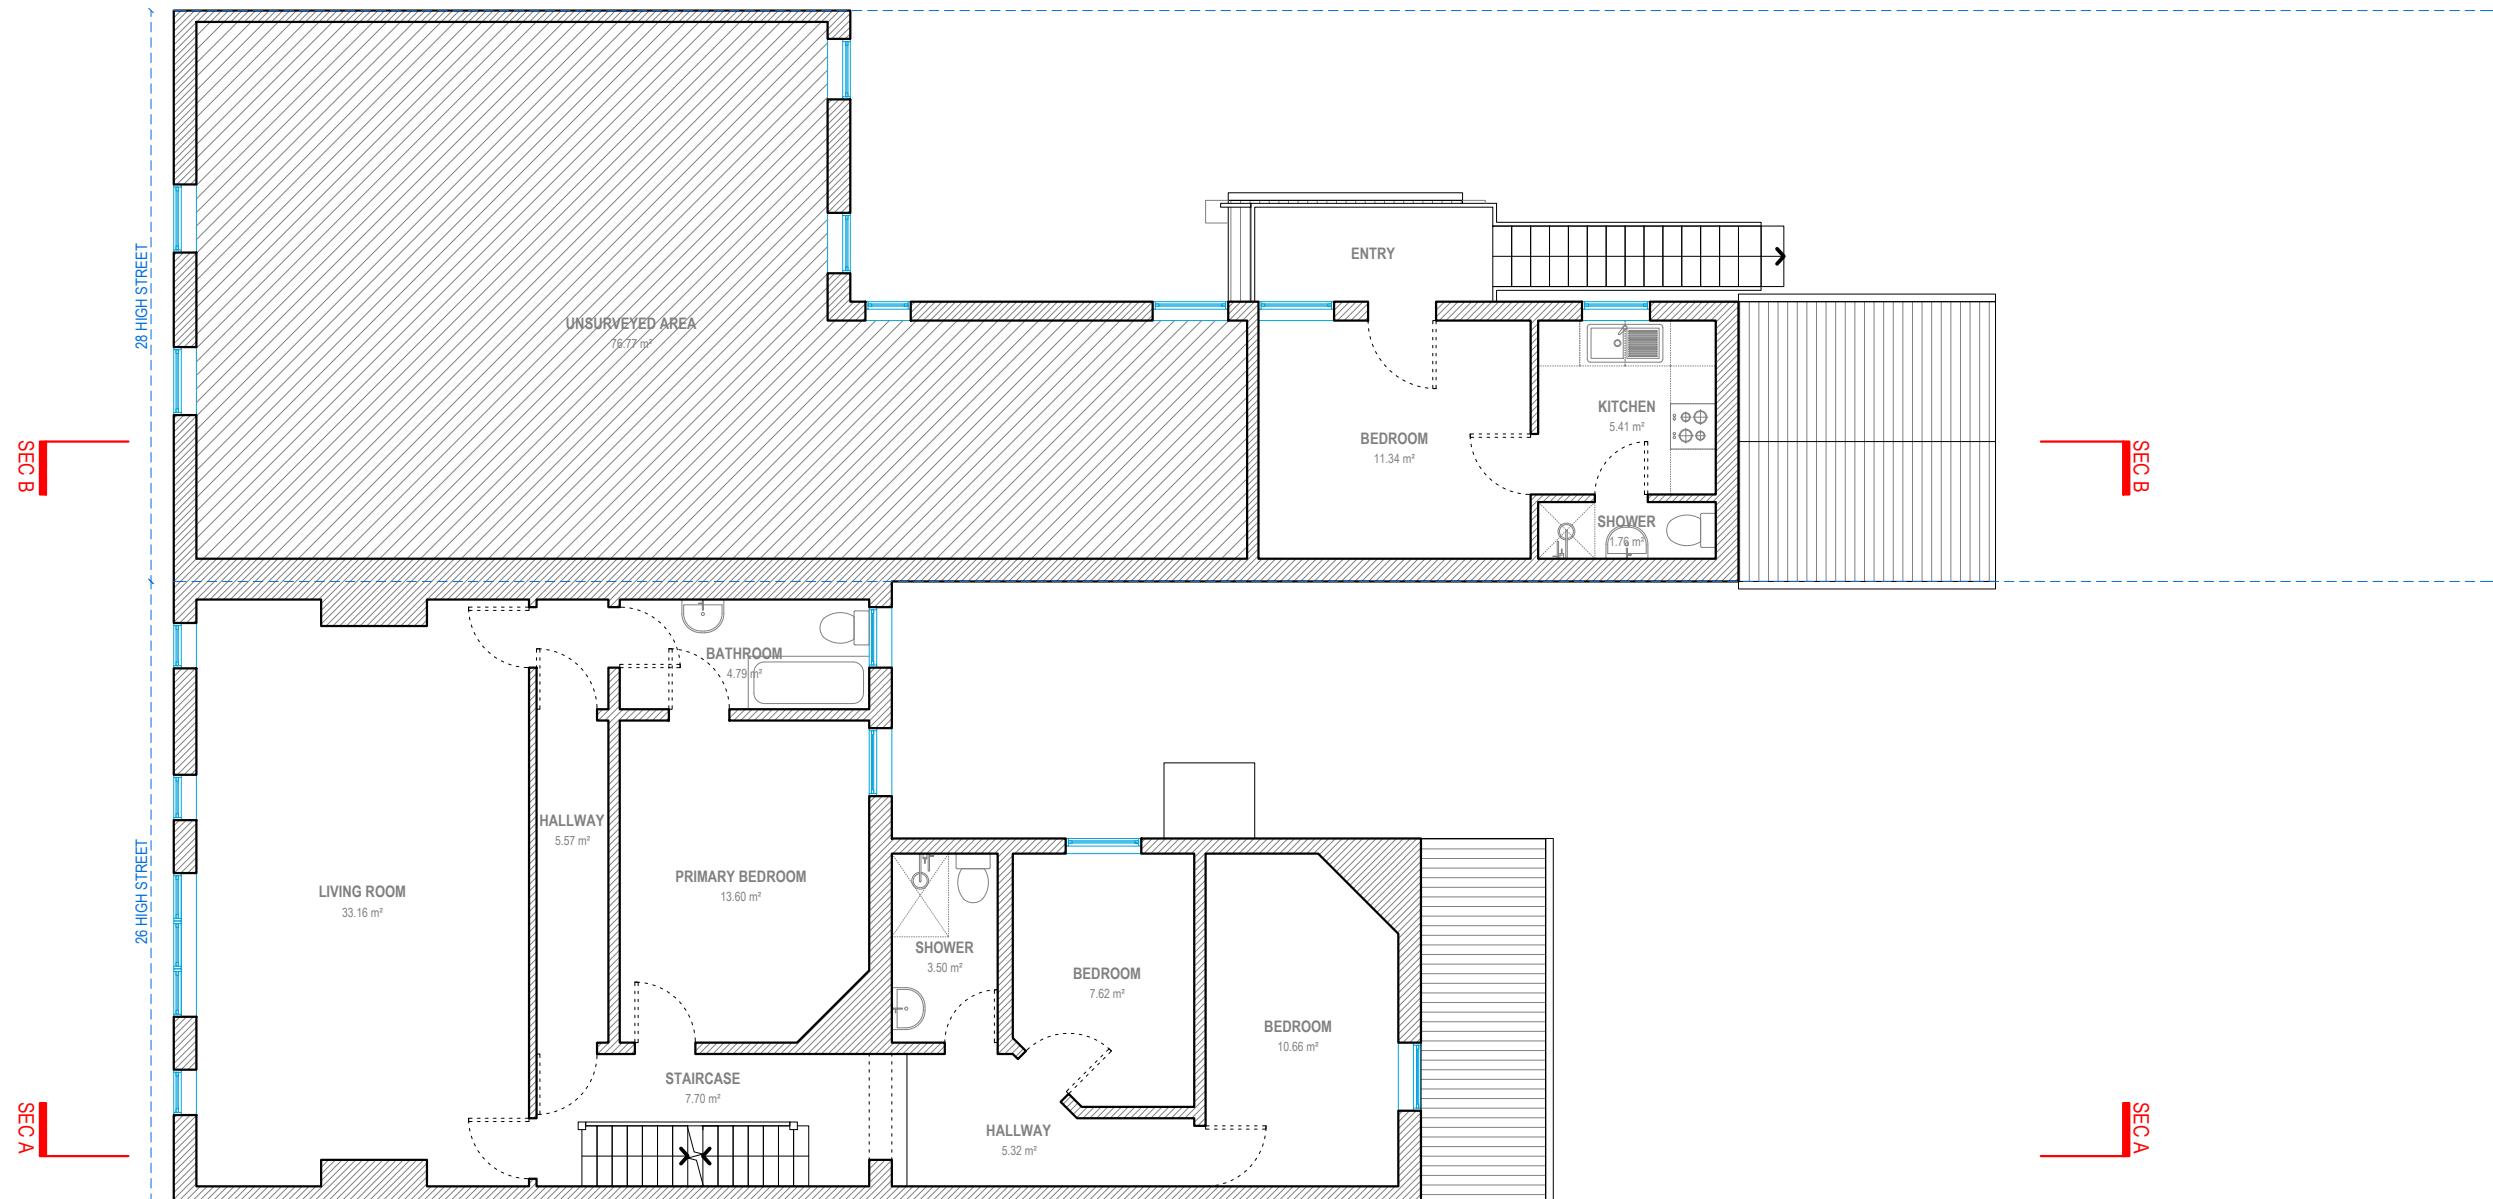

## FIRST FLOOR

26 HIGH STREET: G.I.A. = 99.86 SQM.  
 28 HIGH STREET: G.I.A. = 96.30 SQM.



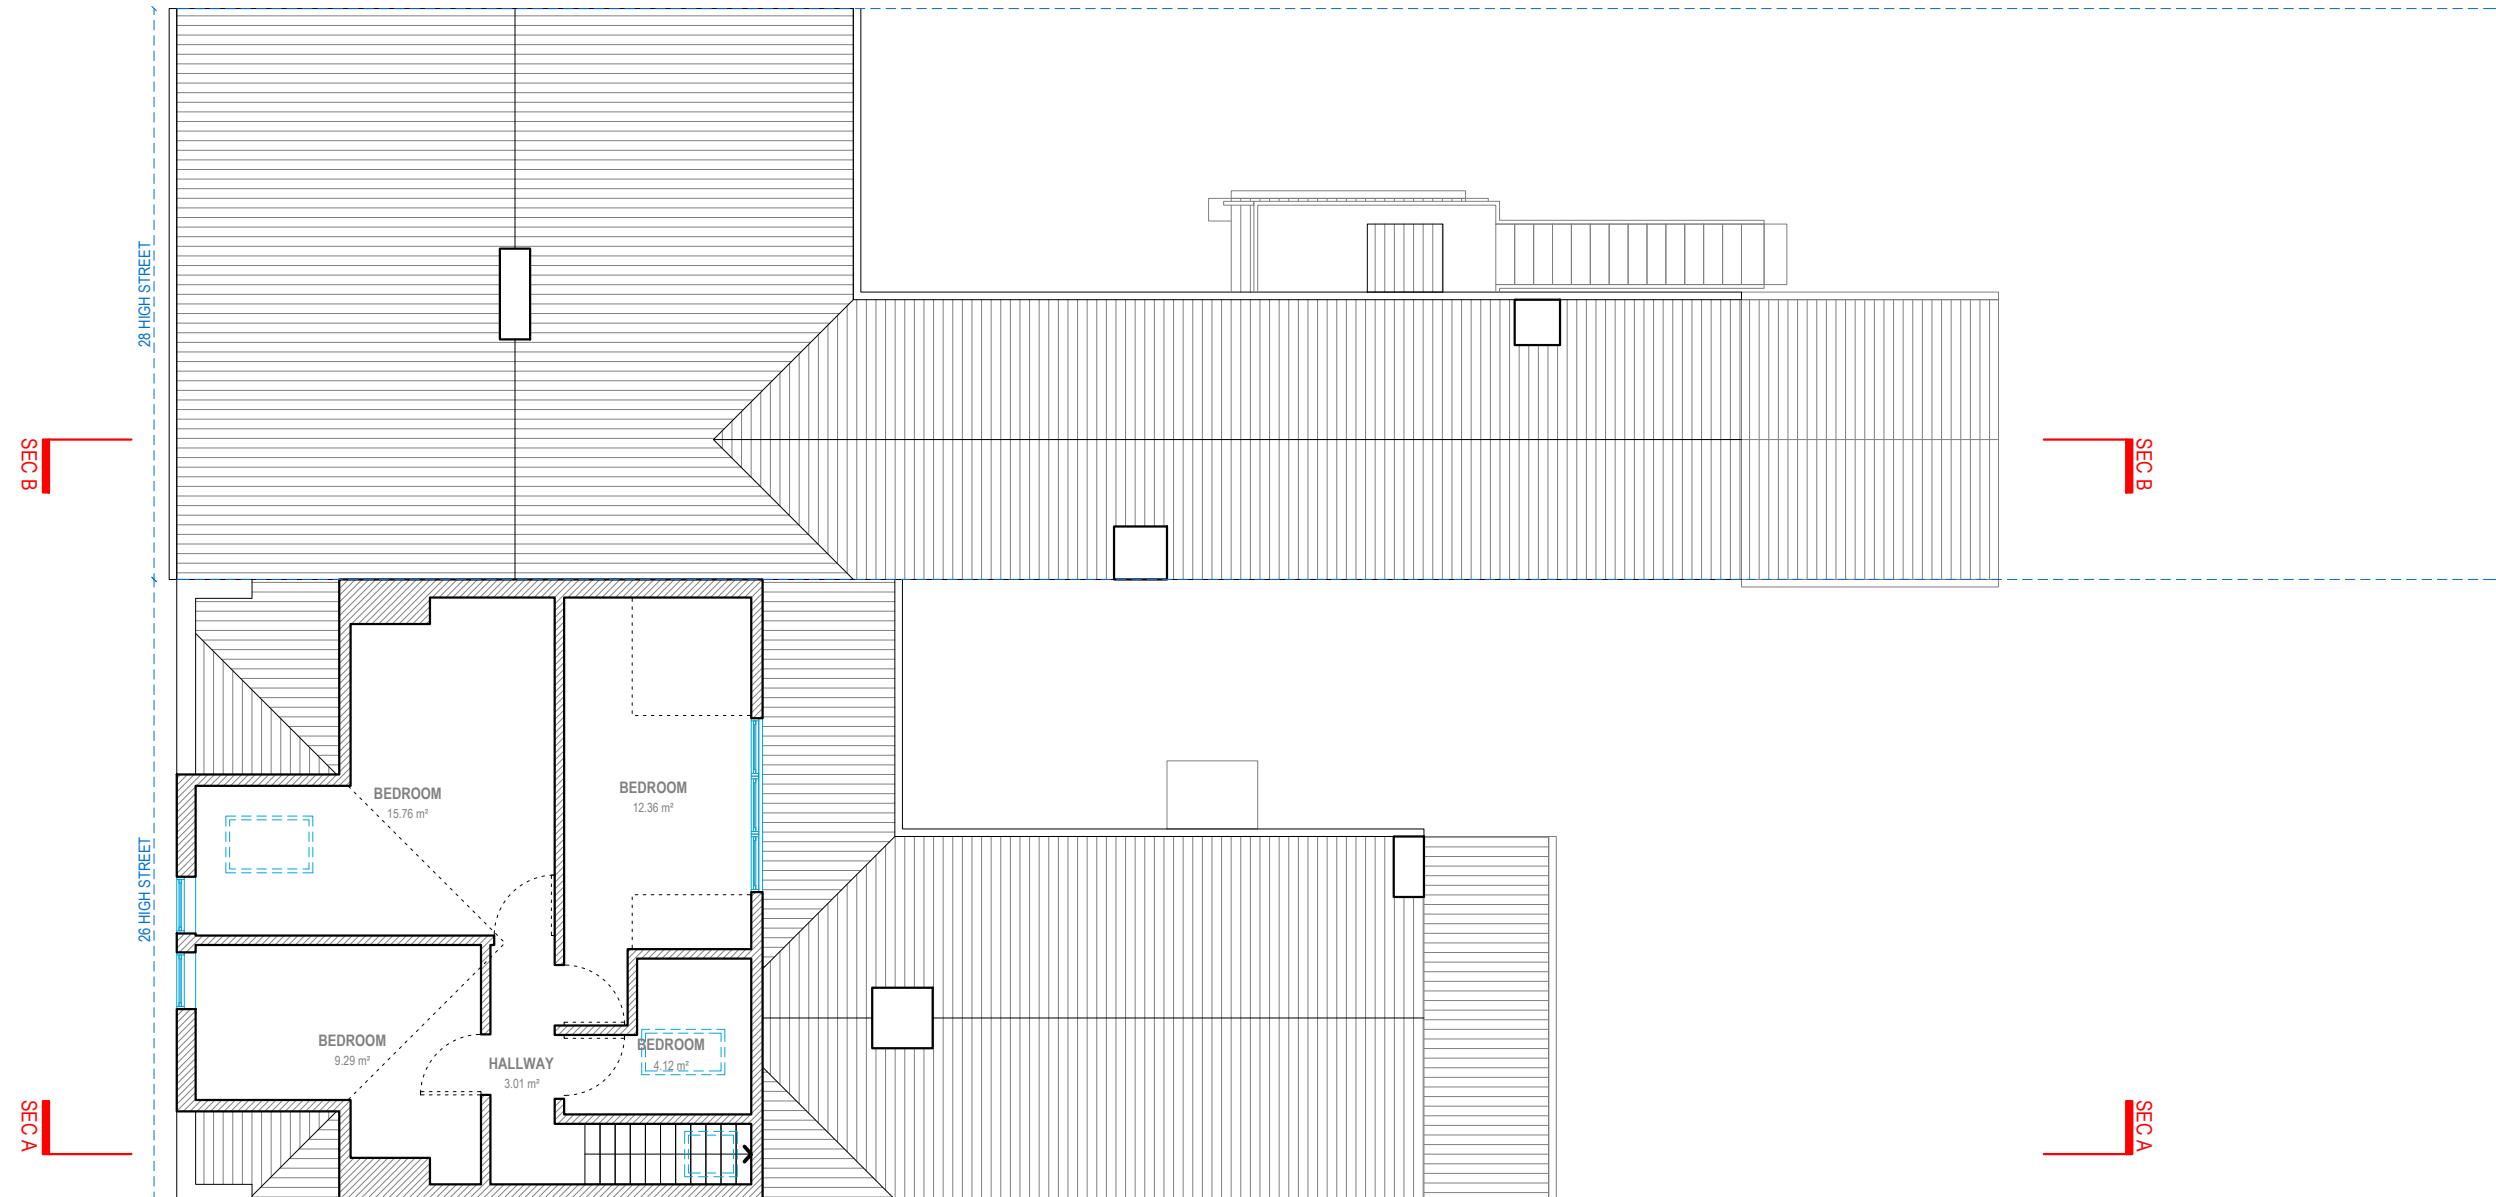

## LOFT FLOOR

26 HIGH STREET: G.I.A. = 49.65 SQM.

Address - Unit 4, Grosvenor Way, London E5 9ND

Phone - 020 3781 8008

E-mail - [office@redwoodsporjects.co.uk](mailto:office@redwoodsporjects.co.uk)

Web - [www.redwoodsporjects.co.uk](http://www.redwoodsporjects.co.uk)

Any errors on Dimensions to be reported to the

Architect prior to commencement of Works.

Dimensions and areas are based on survey information.

This drawing is copyright © Redwoods Projects.

All dimensions to be checked on site Prior work.

REFERENCE:

26-28 HIGH STREET, NORTHWOOD HA6 1AR, UK

TITLE:

EXISTING DRAWINGS  
FLOOR PLANS

PROJECT No

2434

DATE:

2024.12.17

SHEET No

**E 03**




0 1 2 5m scale  
1:100 @A3

NOTES:

DRAWN BY  
**GJB**

EDITED BY

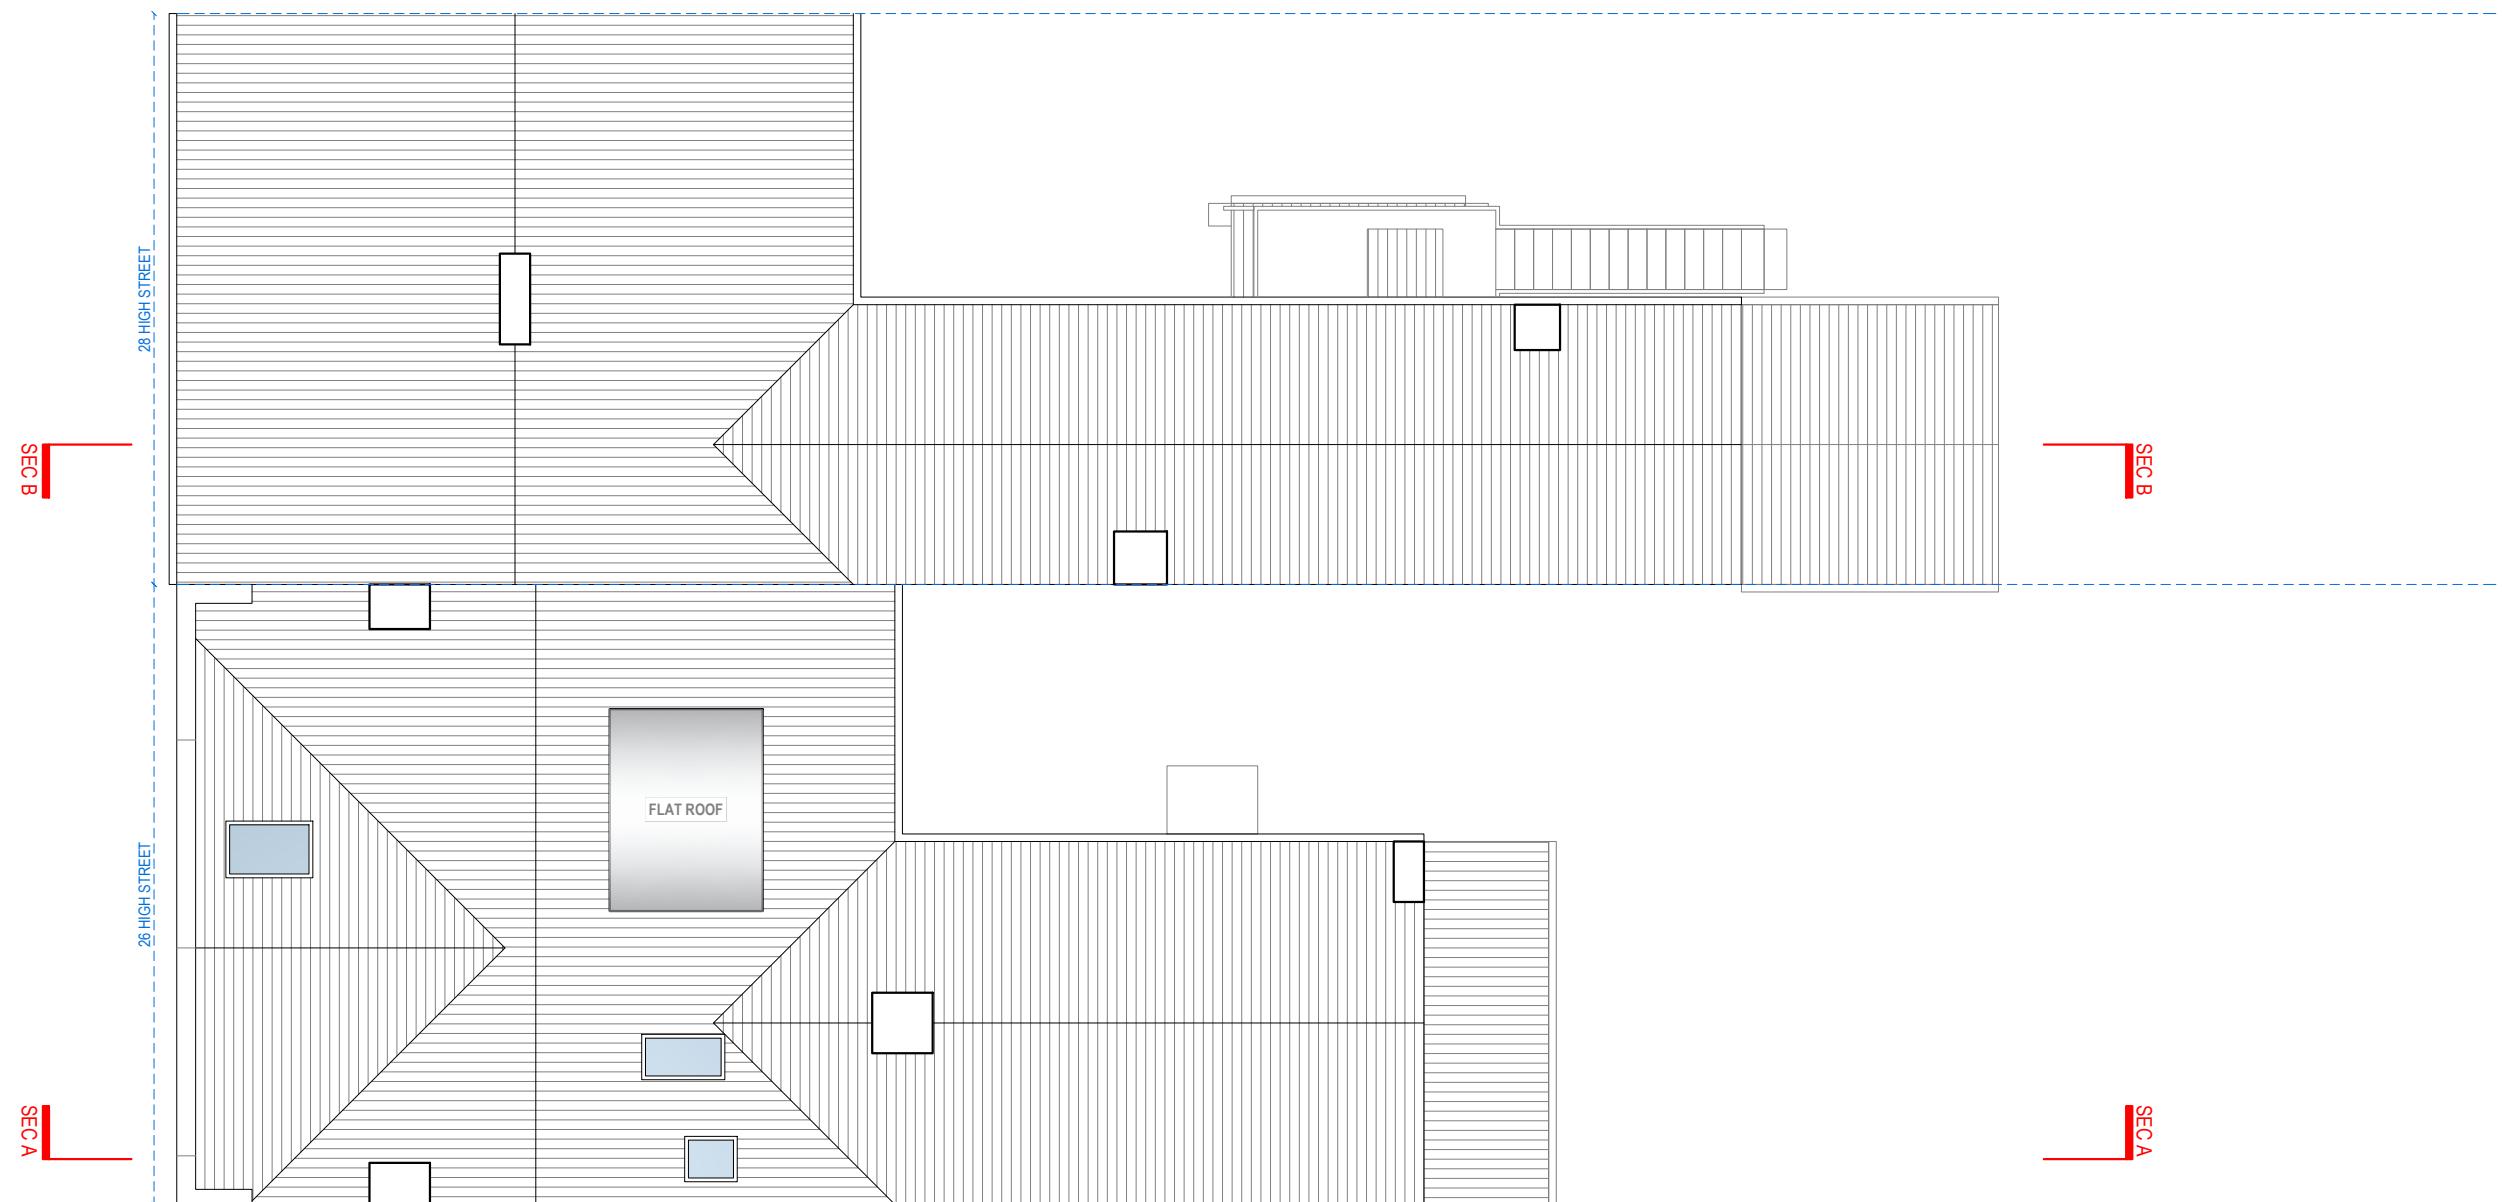

## ROOF PLAN



Address - Unit 4, Grosvenor Way, London E5 9ND

Phone - 020 3781 8008

E-mail - [office@redwoodsprojects.co.uk](mailto:office@redwoodsprojects.co.uk)

Web - [www.redwoodsprojects.co.uk](http://www.redwoodsprojects.co.uk)

Any errors or omissions to be reported to the

Architect prior to commencement of Works.

Dimensions and areas are based on survey information.

This drawing is copyright © Redwoods Projects.

All dimensions to be checked on site Prior work.

REFERENCE:

26-28 HIGH STREET, NORTHWOOD HA6 1AR, UK

TITLE:

EXISTING DRAWINGS  
FLOOR PLANS

PROJECT No

2434 DATE: 2024.12.17

SHEET No

E 04



0 1 2 5m scale 1:100 @A3

NOTES:

DRAWN BY GJB

EDITED BY



## FRONT ELEVATION



Address - Unit 4, Grosvenor Way, London E5 9ND  
Phone - 020 3781 8008  
E-mail - [office@redwoodsprojects.co.uk](mailto:office@redwoodsprojects.co.uk)  
Web - [www.redwoodsprojects.co.uk](http://www.redwoodsprojects.co.uk)

Any errors on Dimensions to be reported to the  
Architect prior to commencement of Works.  
Dimensions and areas are based on survey information.  
This drawing is copyright © Redwoods Projects.  
All dimensions to be checked on site Prior work.

REFERENCE:	26-28 HIGH STREET, NORTHWOOD HA6 1AR, UK	
TITLE:	EXISTING DRAWINGS ELEVATIONS	
PROJECT No	2434	DATE: 2024.12.17
SHEET No	<b>E 05</b>	

## NOTES...


0 1 2 5m scale 1:100 @A3

DRAWN BY  
**GJB**

EDITED BY



## REAR ELEVATION

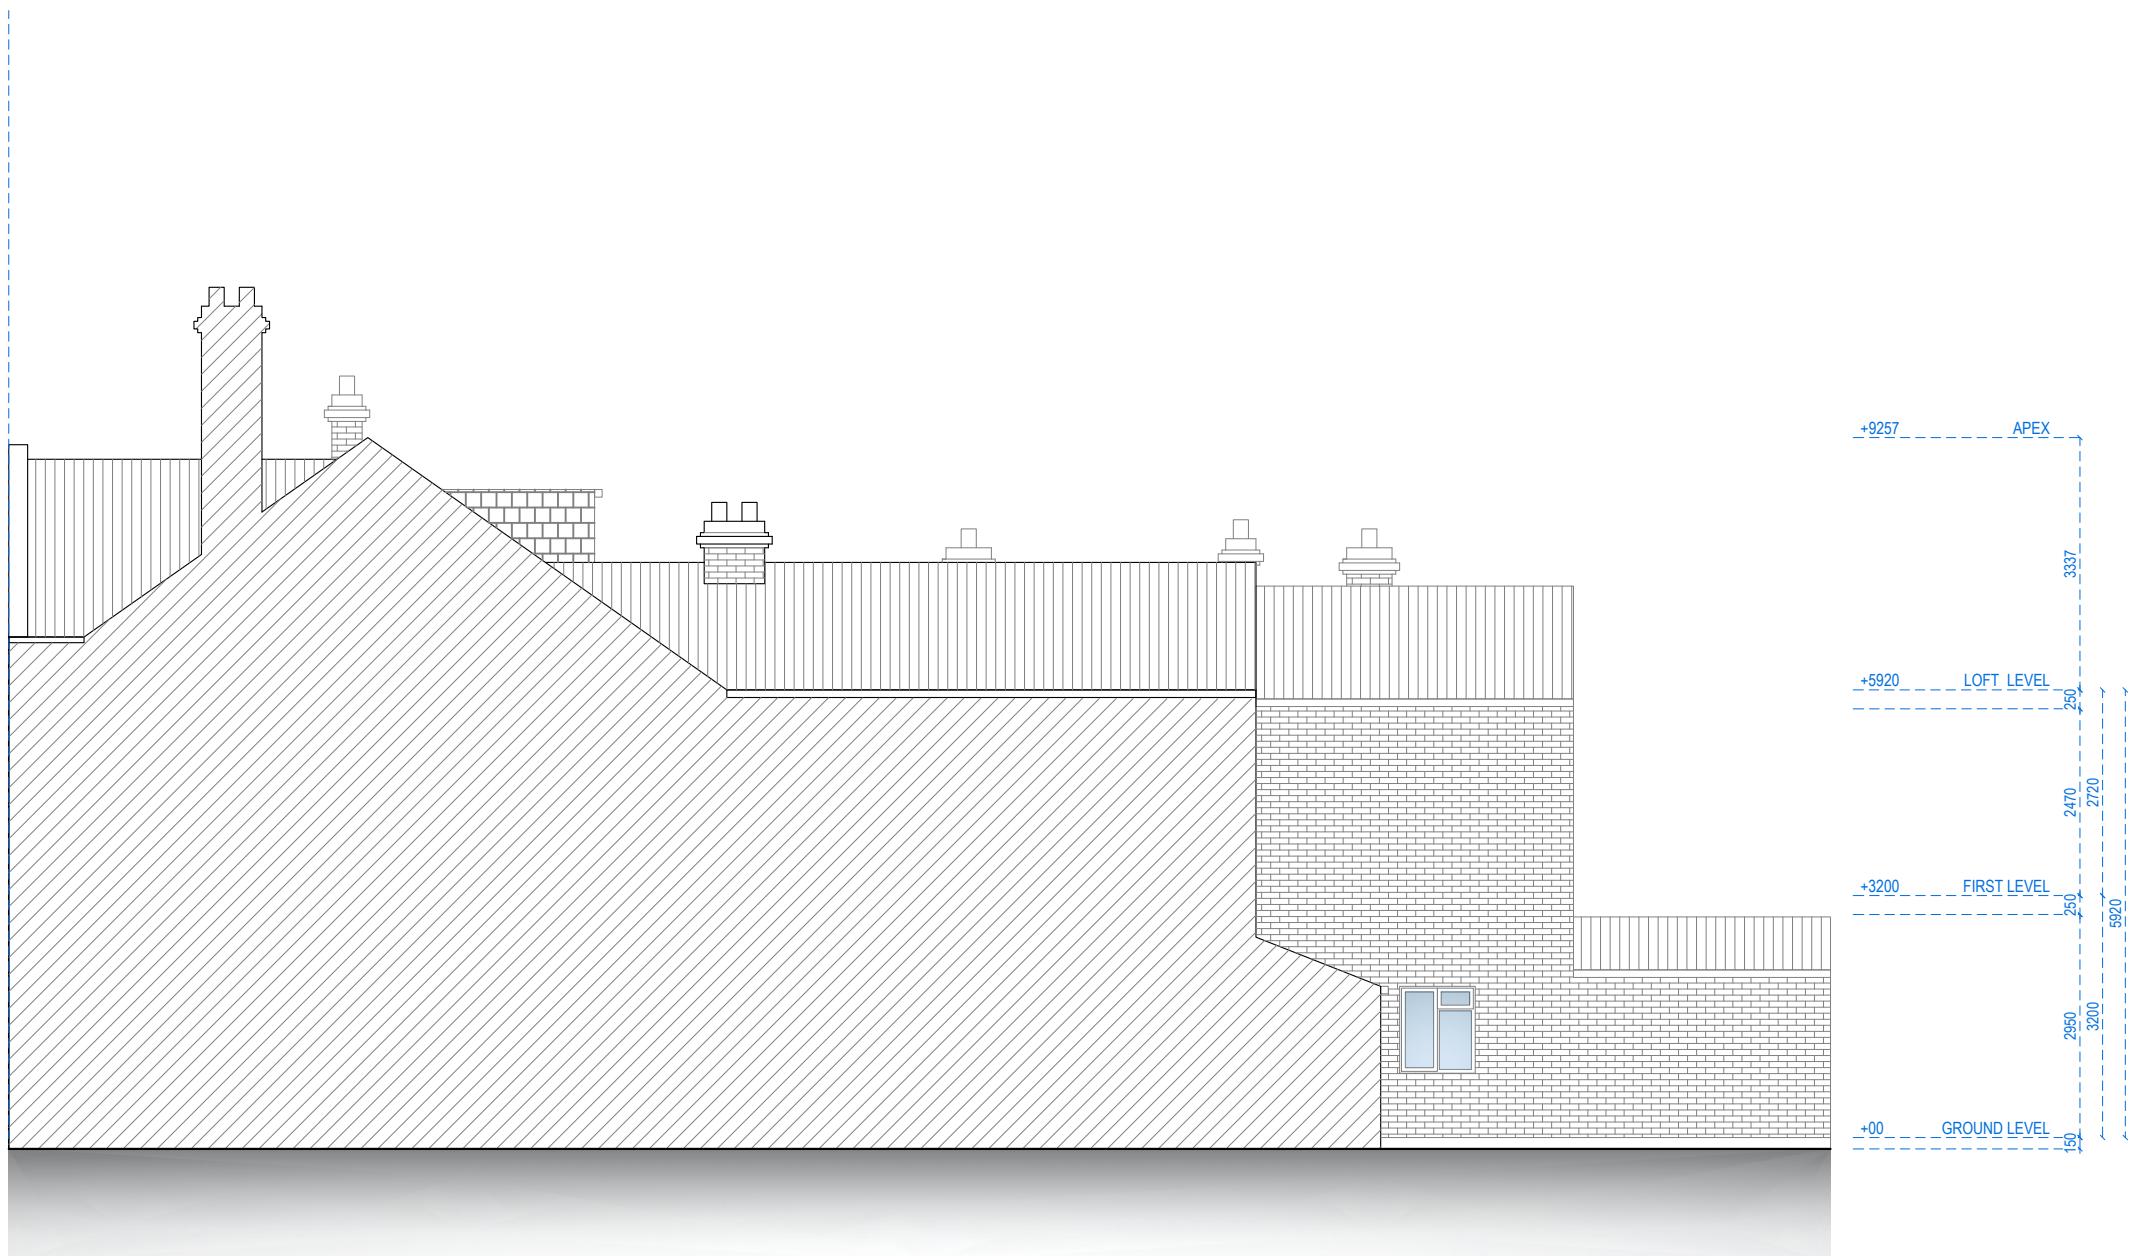

## RIGHT SIDE ELEVATION



Address - Unit 4, Grosvenor Way, London E5 9ND  
 Phone - 020 3781 8008  
 E-mail - [office@redwoodsprojects.co.uk](mailto:office@redwoodsprojects.co.uk)  
 Web - [www.redwoodsprojects.co.uk](http://www.redwoodsprojects.co.uk)

Any errors on Dimensions to be reported to the Architect prior to commencement of Works.  
 Dimensions and areas are based on survey information.  
 This drawing is copyright © Redwoods Projects.  
 All dimensions to be checked on site Prior work.


REFERENCE:	26-28 HIGH STREET, NORTHWOOD HA6 1AR, UK	
TITLE:	EXISTING DRAWINGS ELEVATIONS	
PROJECT No	2434	DATE: 2024.12.17
SHEET No	E 07	

0 1 2 5m scale  
5m 1:100 @A3


NOTES:  
 DRAWN BY GJB  
 EDITED BY



## LEFT SIDE ELEVATION

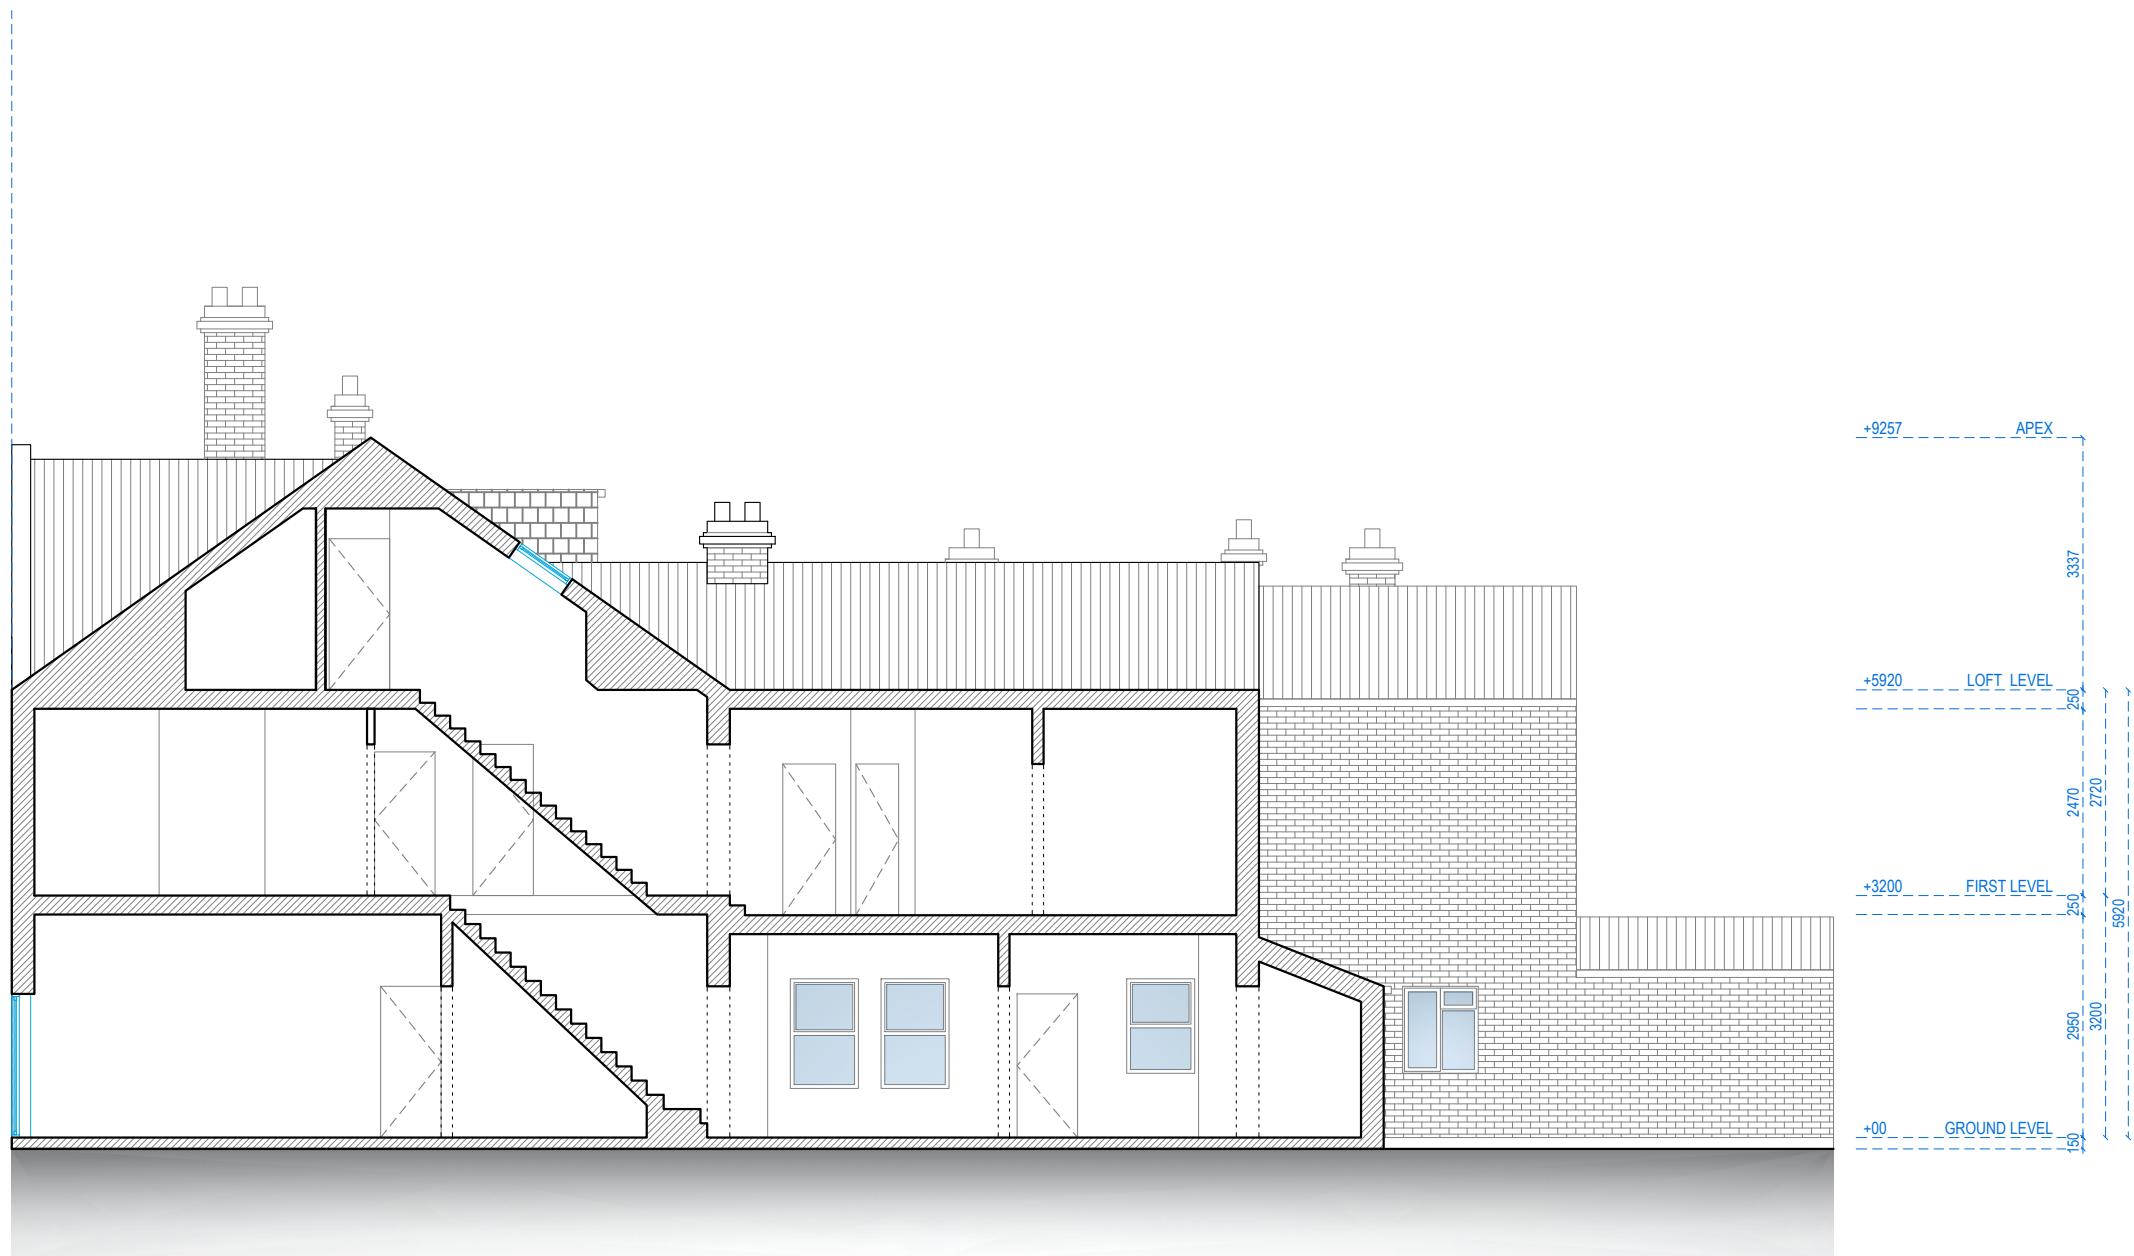

## SECTION A-A

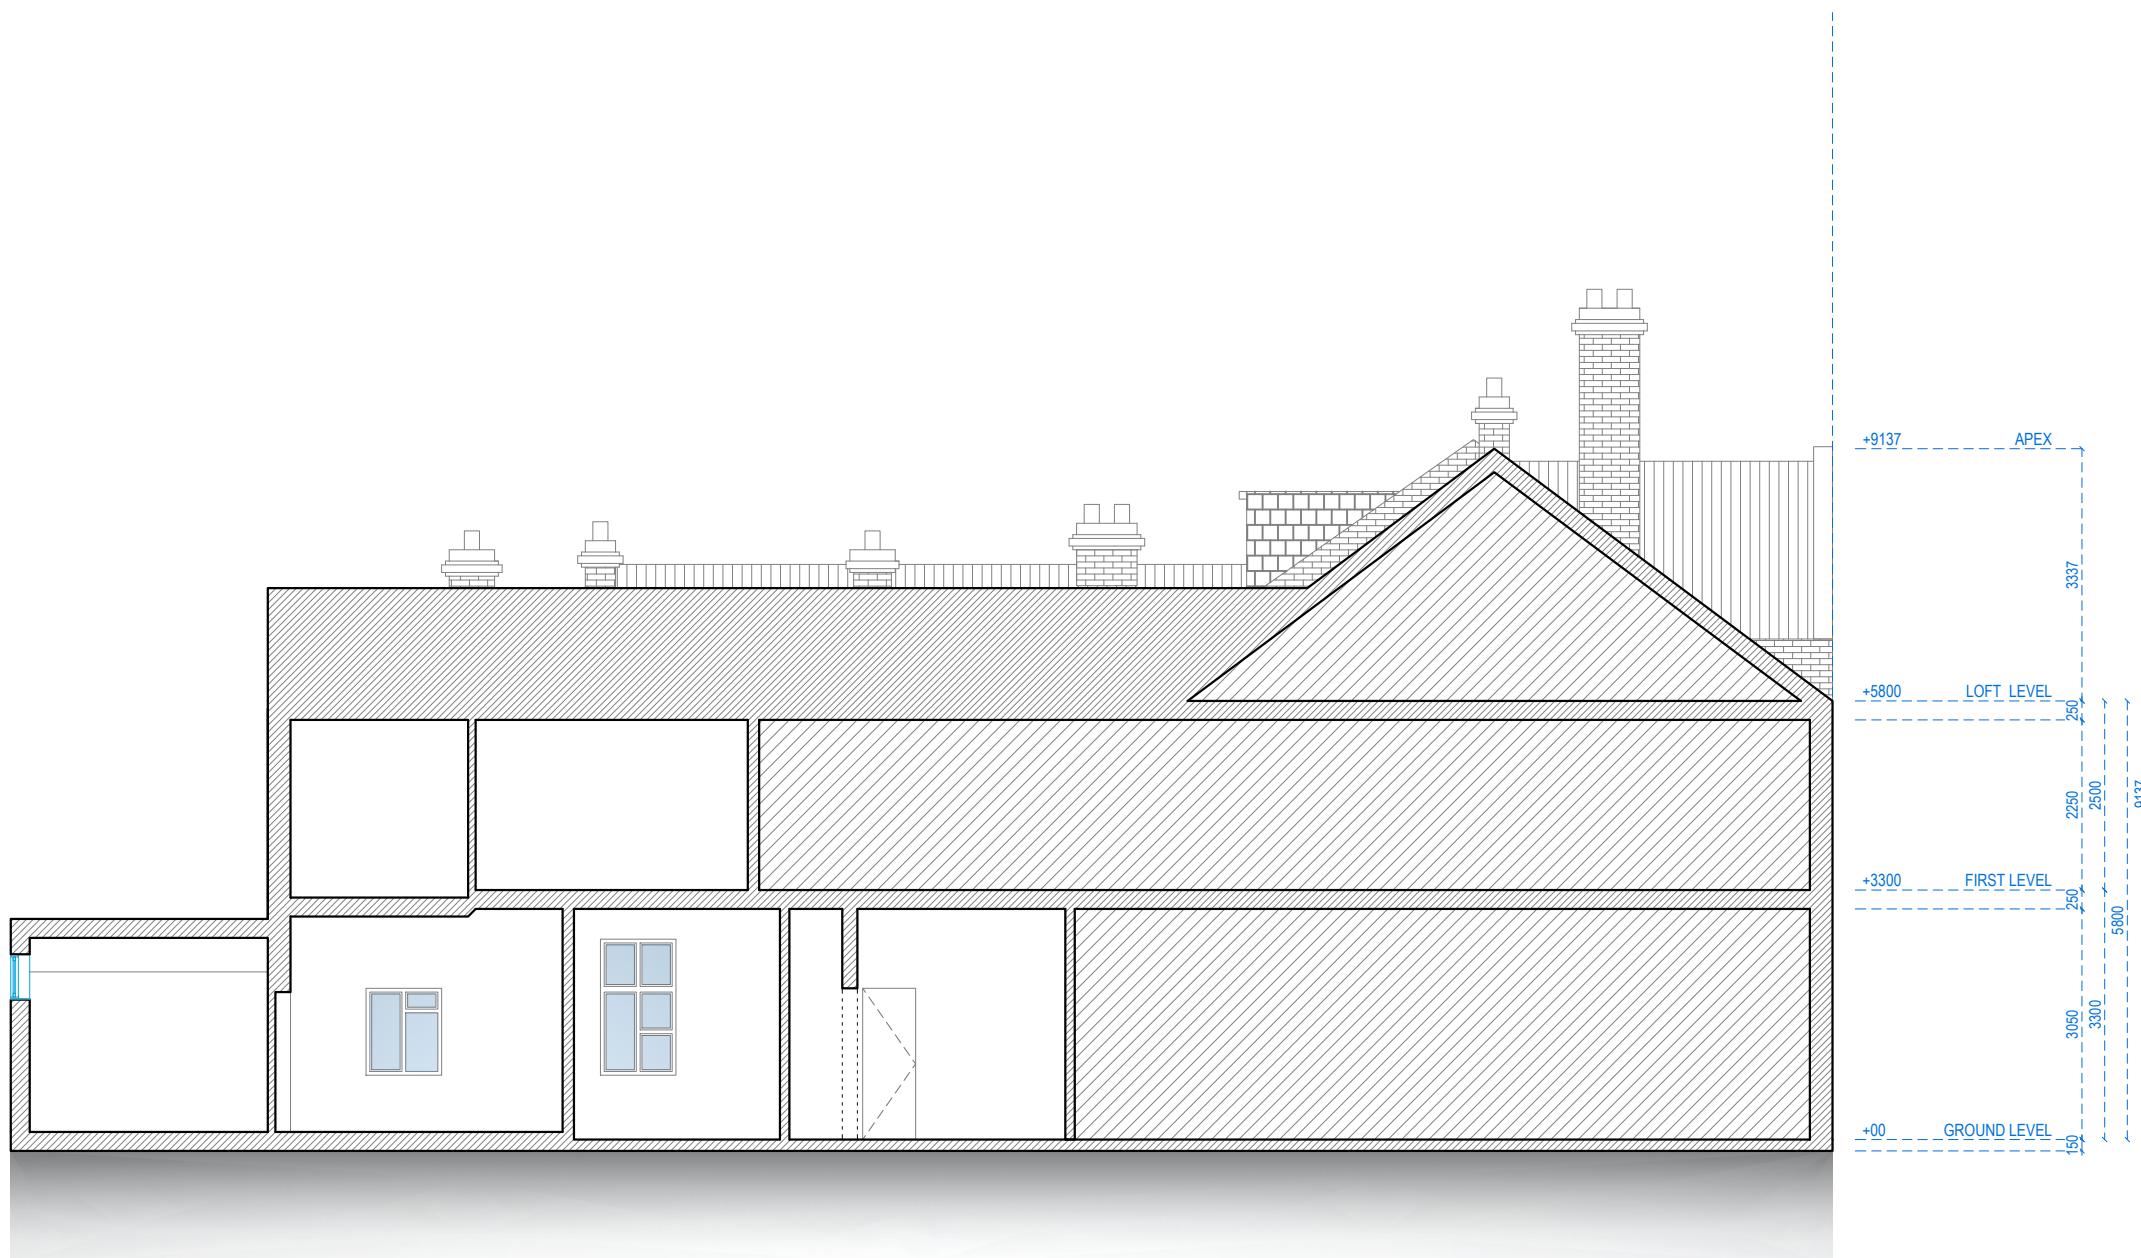


## SECTION B-B



## GROUND FLOOR

26 HIGH STREET: G.I.A. = 154.84 SQM.  
 28 HIGH STREET: G.I.A. = 106.64 SQM.



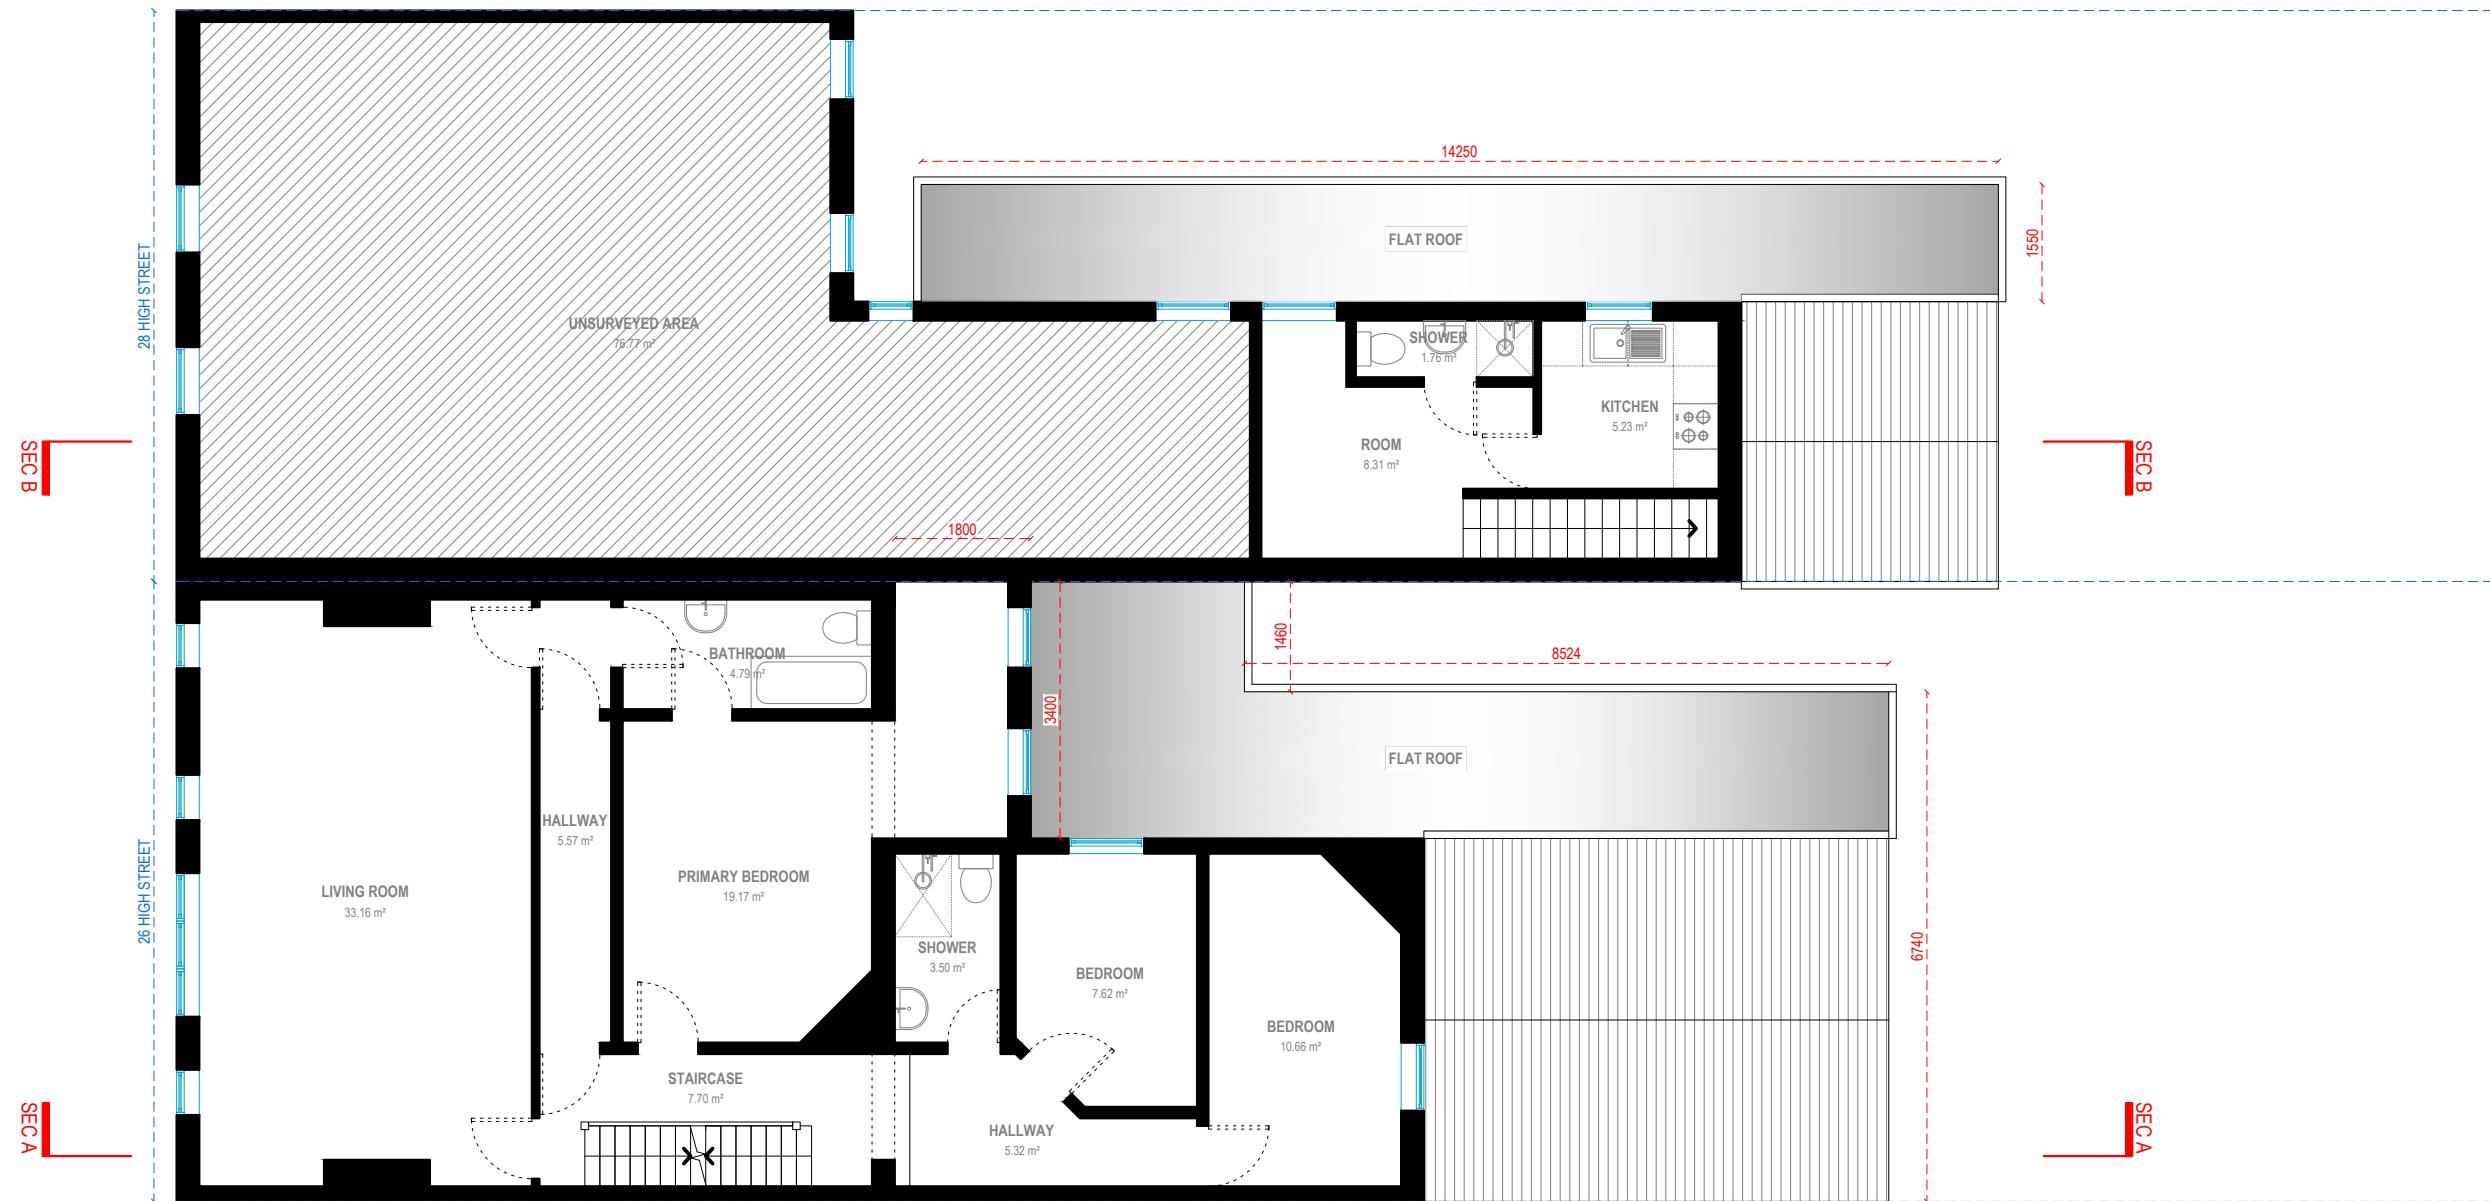

## FIRST FLOOR


26 HIGH STREET: G.I.A. = 106.27 SQM.  
 28 HIGH STREET: G.I.A. = 96.30 SQM.

REFERENCE: 26-28 HIGH STREET, NORTHWOOD HA6 1AR, UK

TITLE: PROPOSED DRAWINGS  
FLOOR PLANS

PROJECT No 2434 DATE: 2024.12.19

SHEET No P 02

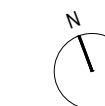


0 1 2 5m scale  
1:100 @A3

NOTES:

DRAWN BY GJB


EDITED BY JM

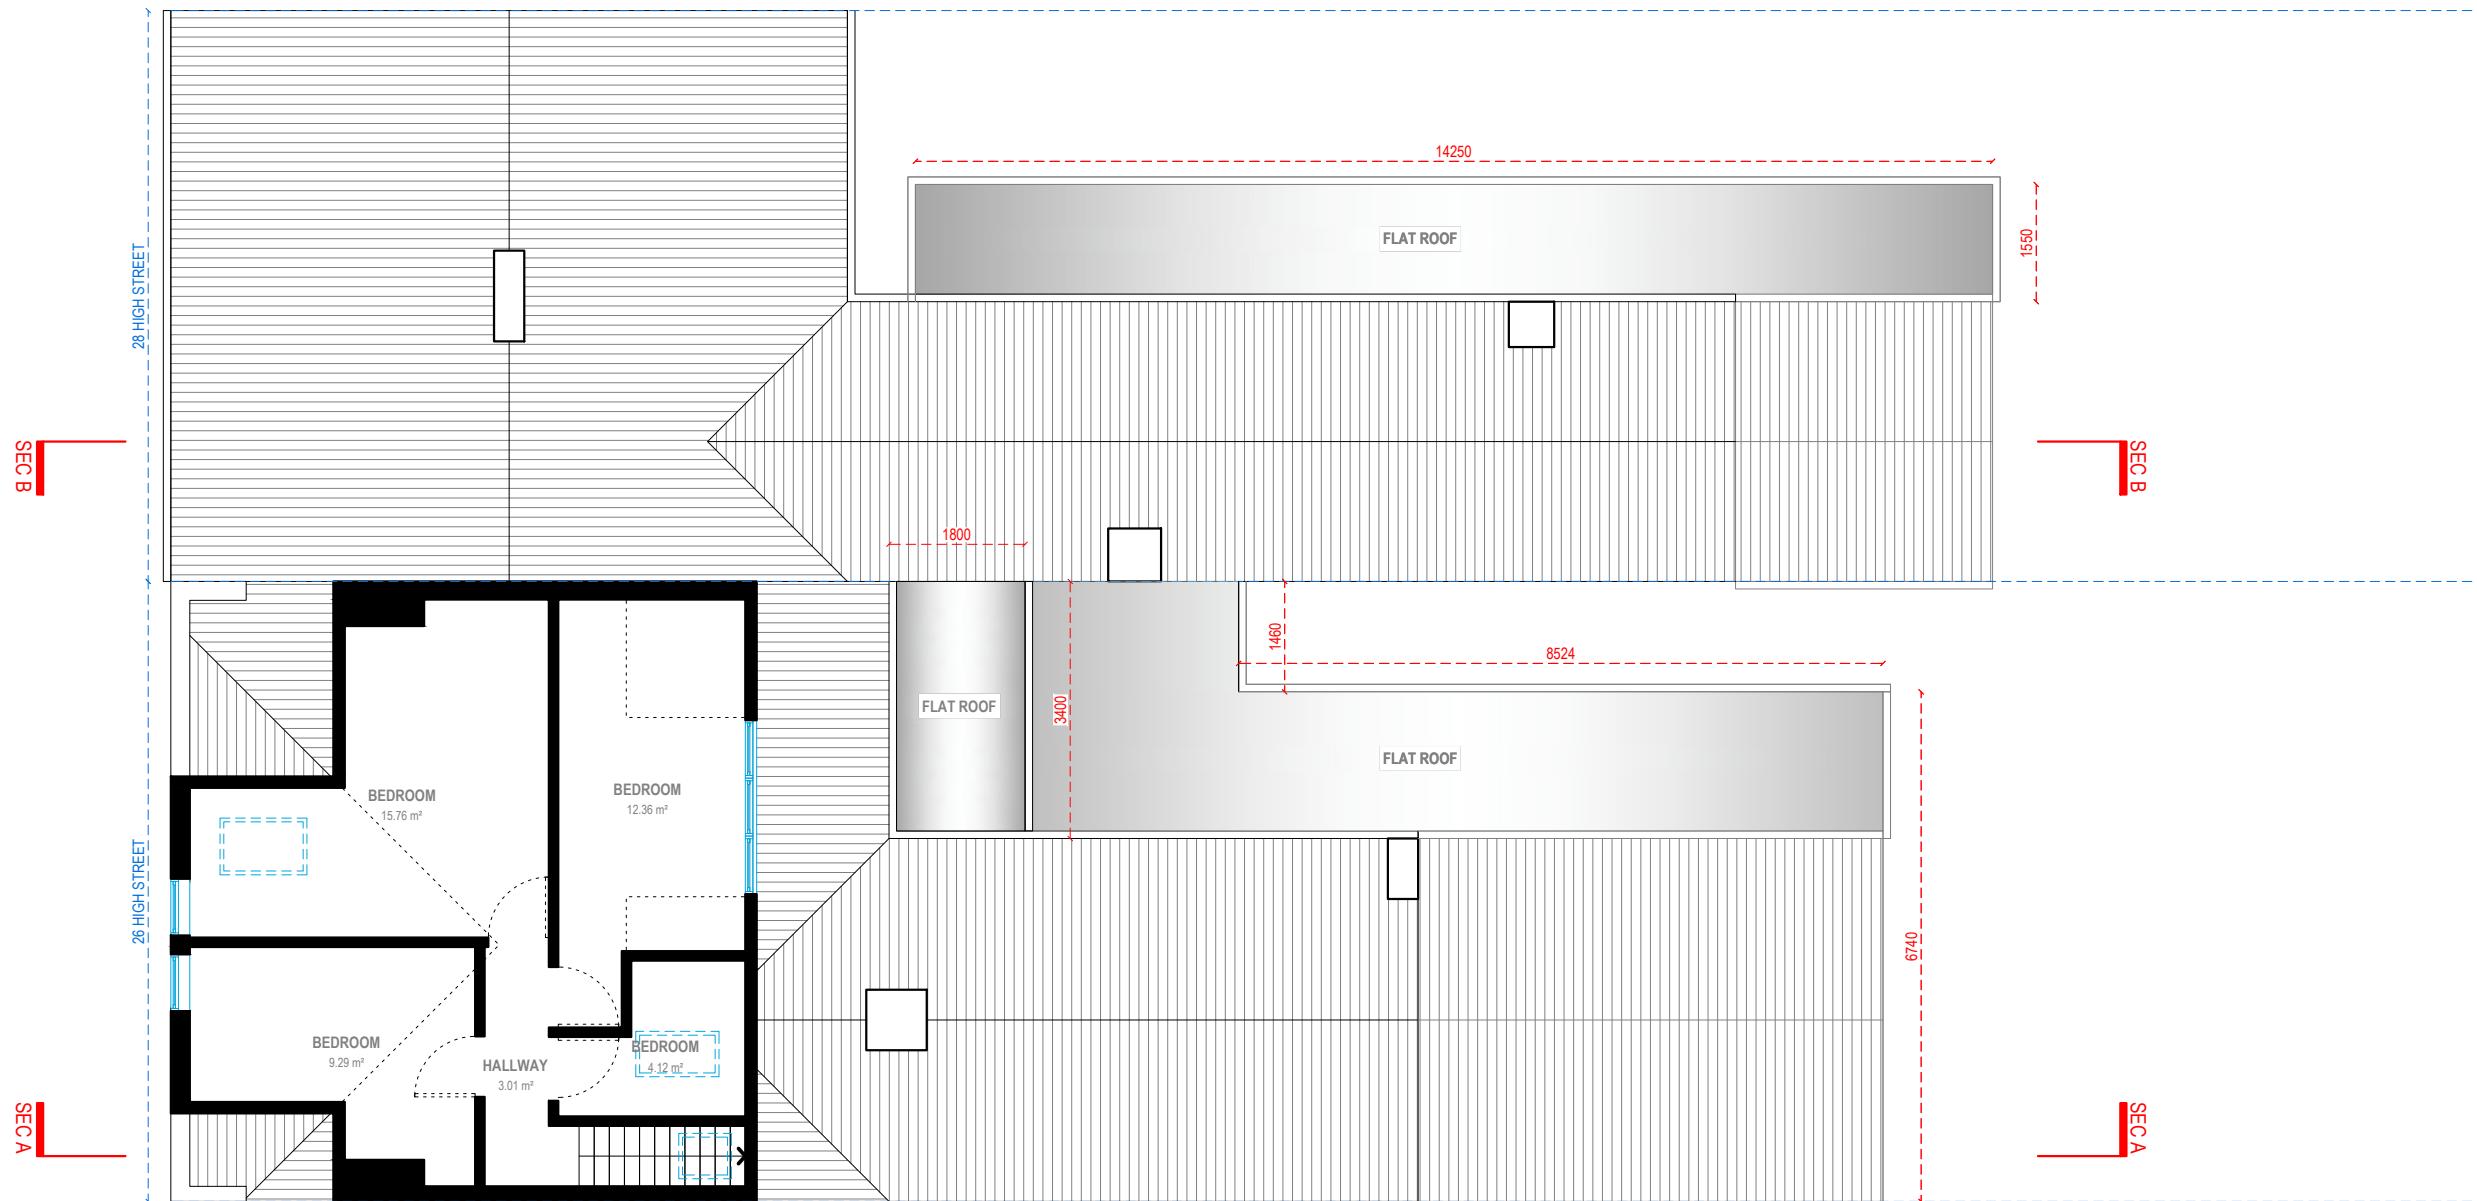

## LOFT FLOOR

26 HIGH STREET: G.I.A. = 49.65 SQM.



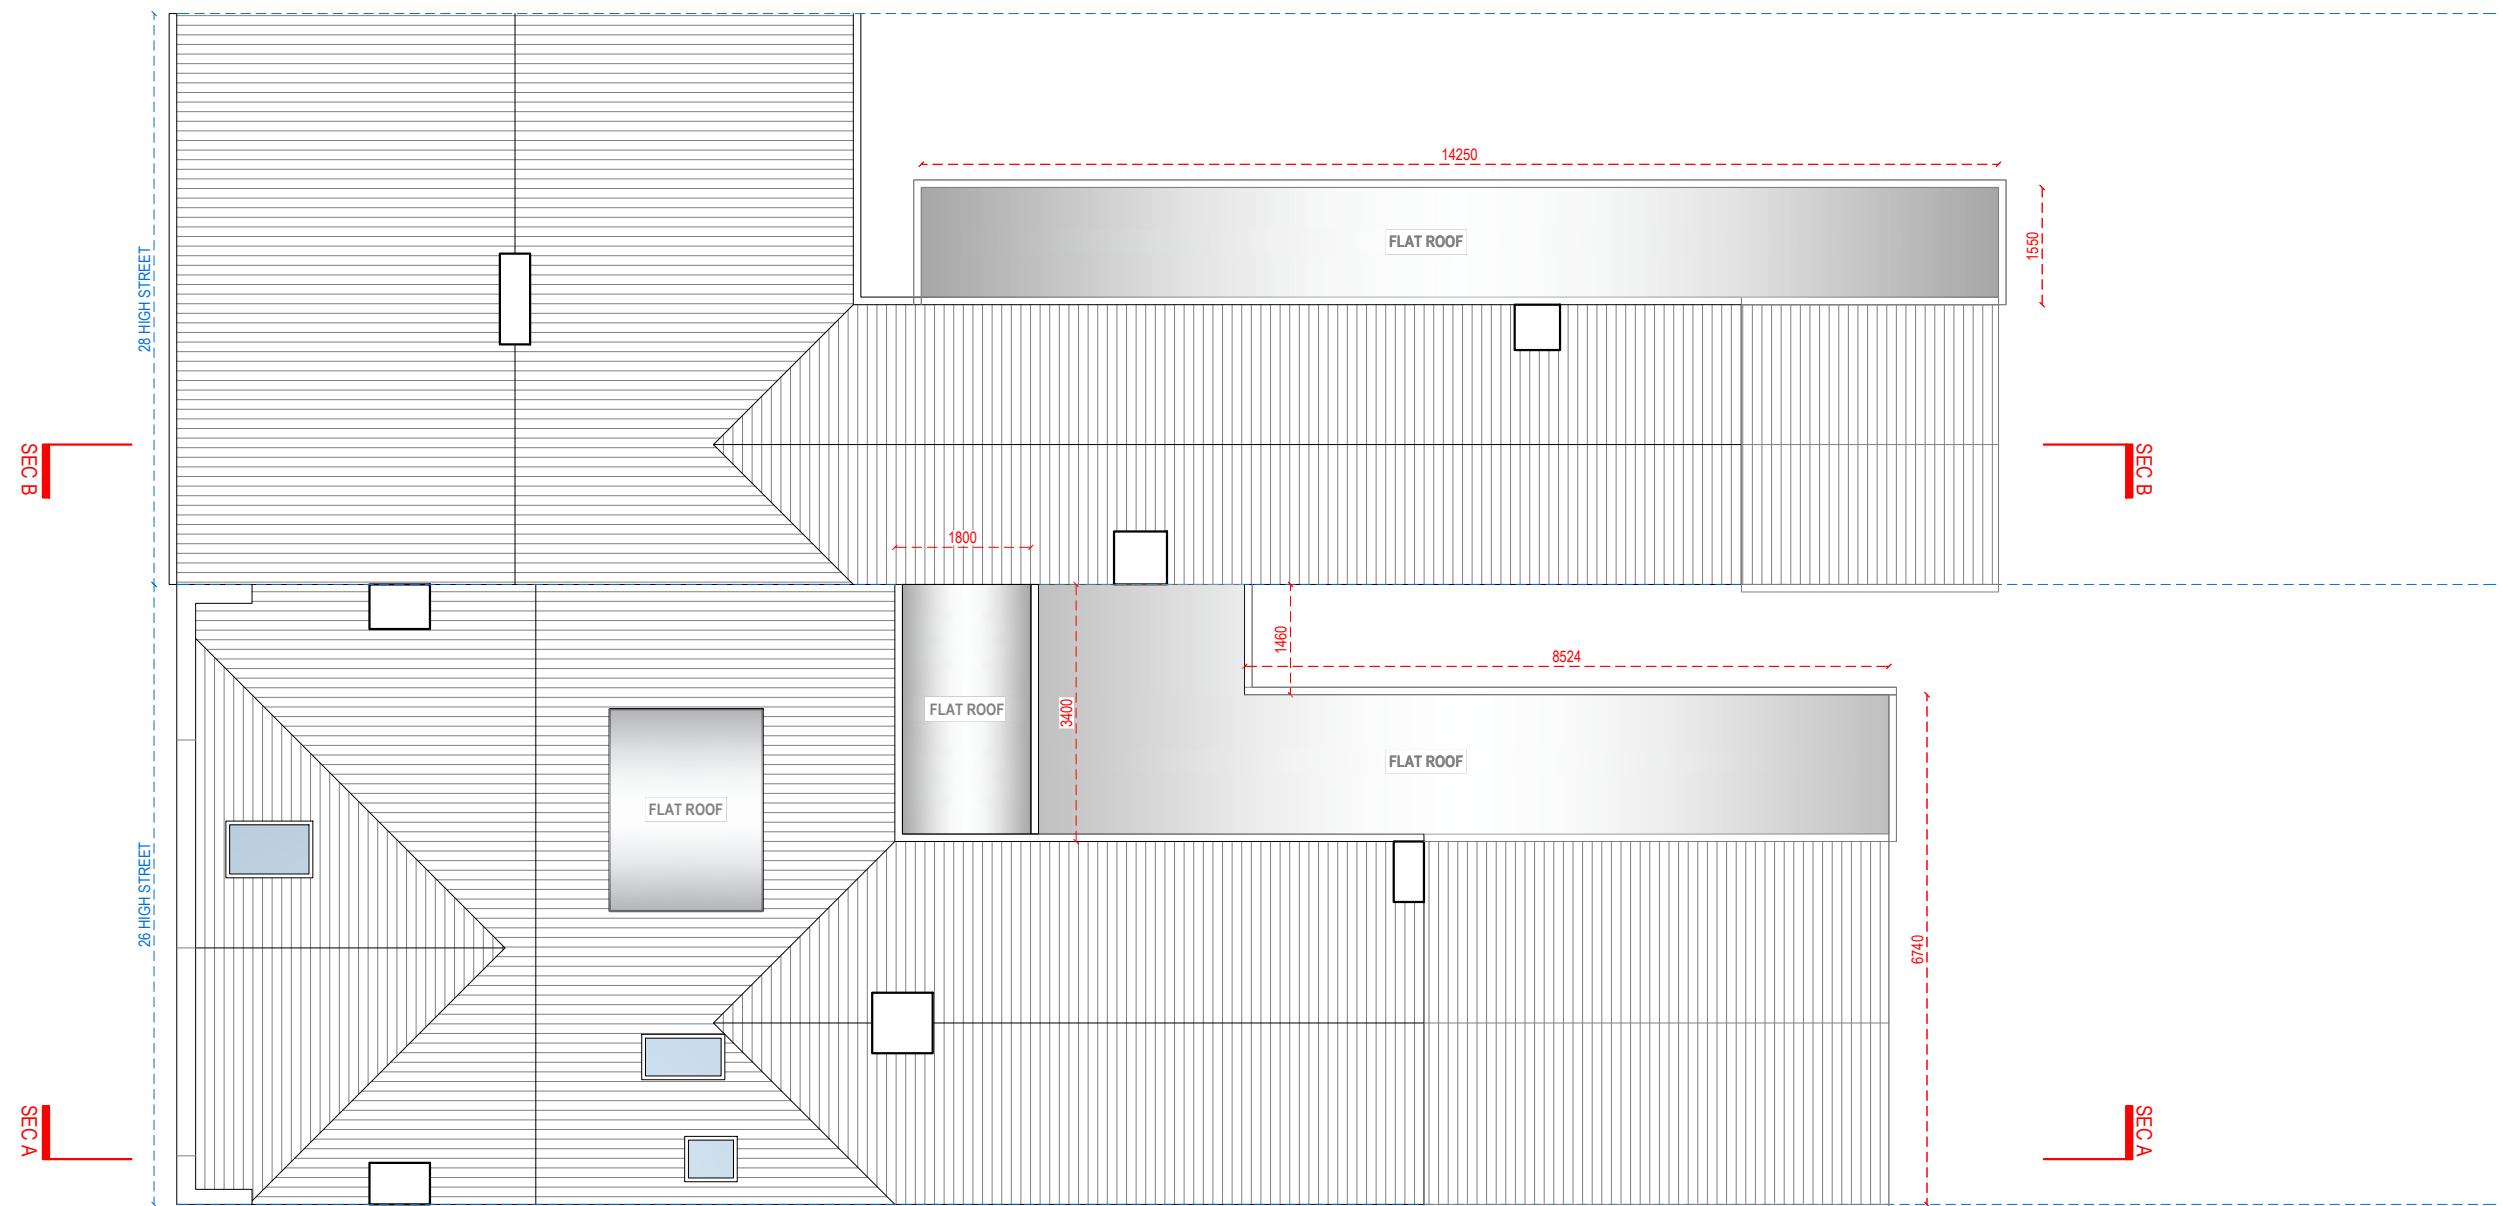

## ROOF PLAN



Address - Unit 4, Grosvenor Way, London E5 9ND  
 Phone - 020 3781 8008  
 E-mail - office@redwoodsprojects.co.uk  
 Web - www.redwoodsprojects.co.uk  
 Any errors on Dimensions to be reported to the Architect prior to commencement of Works.  
 Dimensions and areas are based on survey information.  
 This drawing is copyright © Redwoods Projects.  
 All dimensions to be checked on site Prior work.

REFERENCE:	26-28 HIGH STREET, NORTHWOOD HA6 1AR, UK	
TITLE:	PROPOSED DRAWINGS FLOOR PLANS	
PROJECT No	2434	DATE: 2024.12.19
SHEET No	P 04	



0 1 2 5m scale 1:100 @A3


NOTES:

DRAWN BY GJB


EDITED BY JM




## FRONT ELEVATION

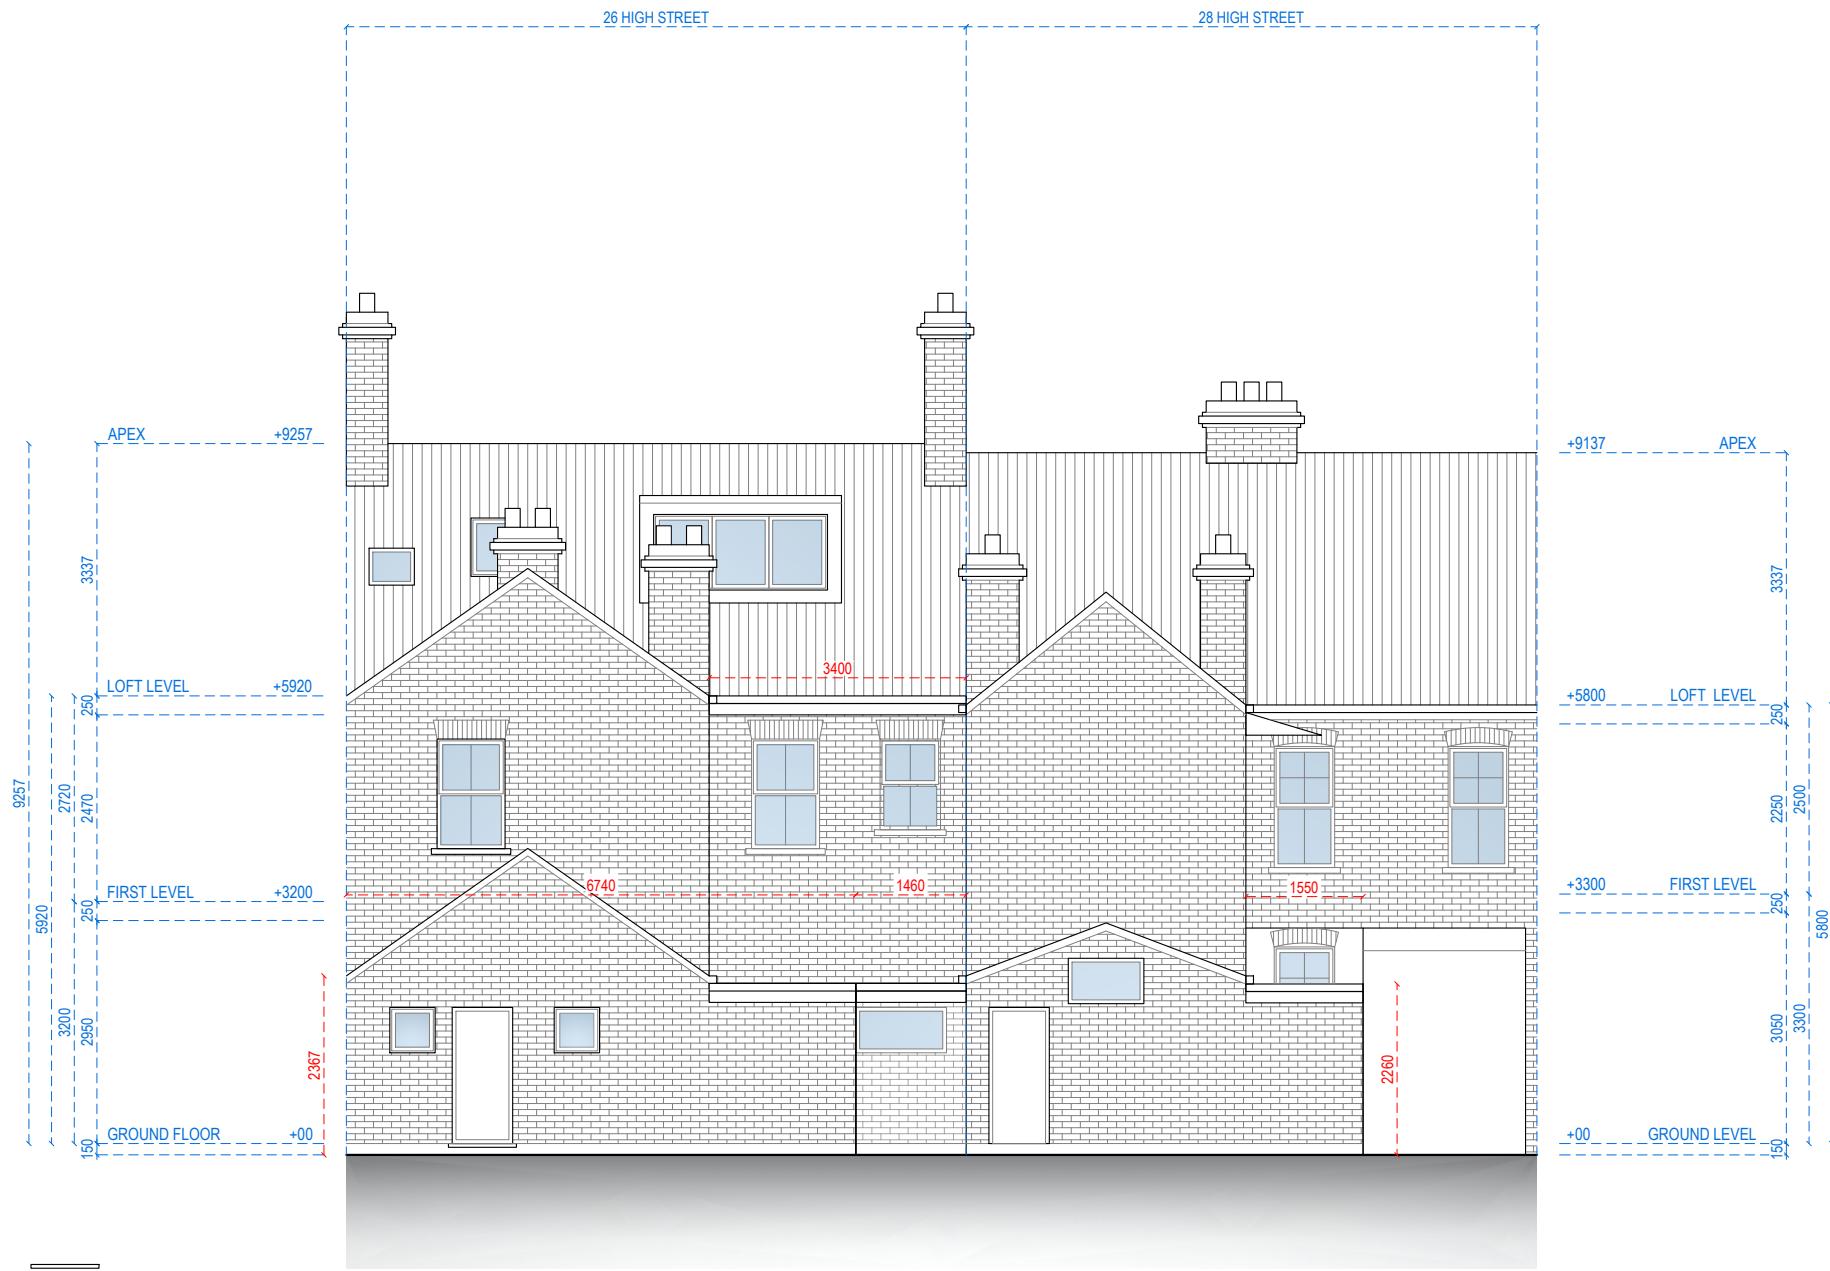


## REAR ELEVATION

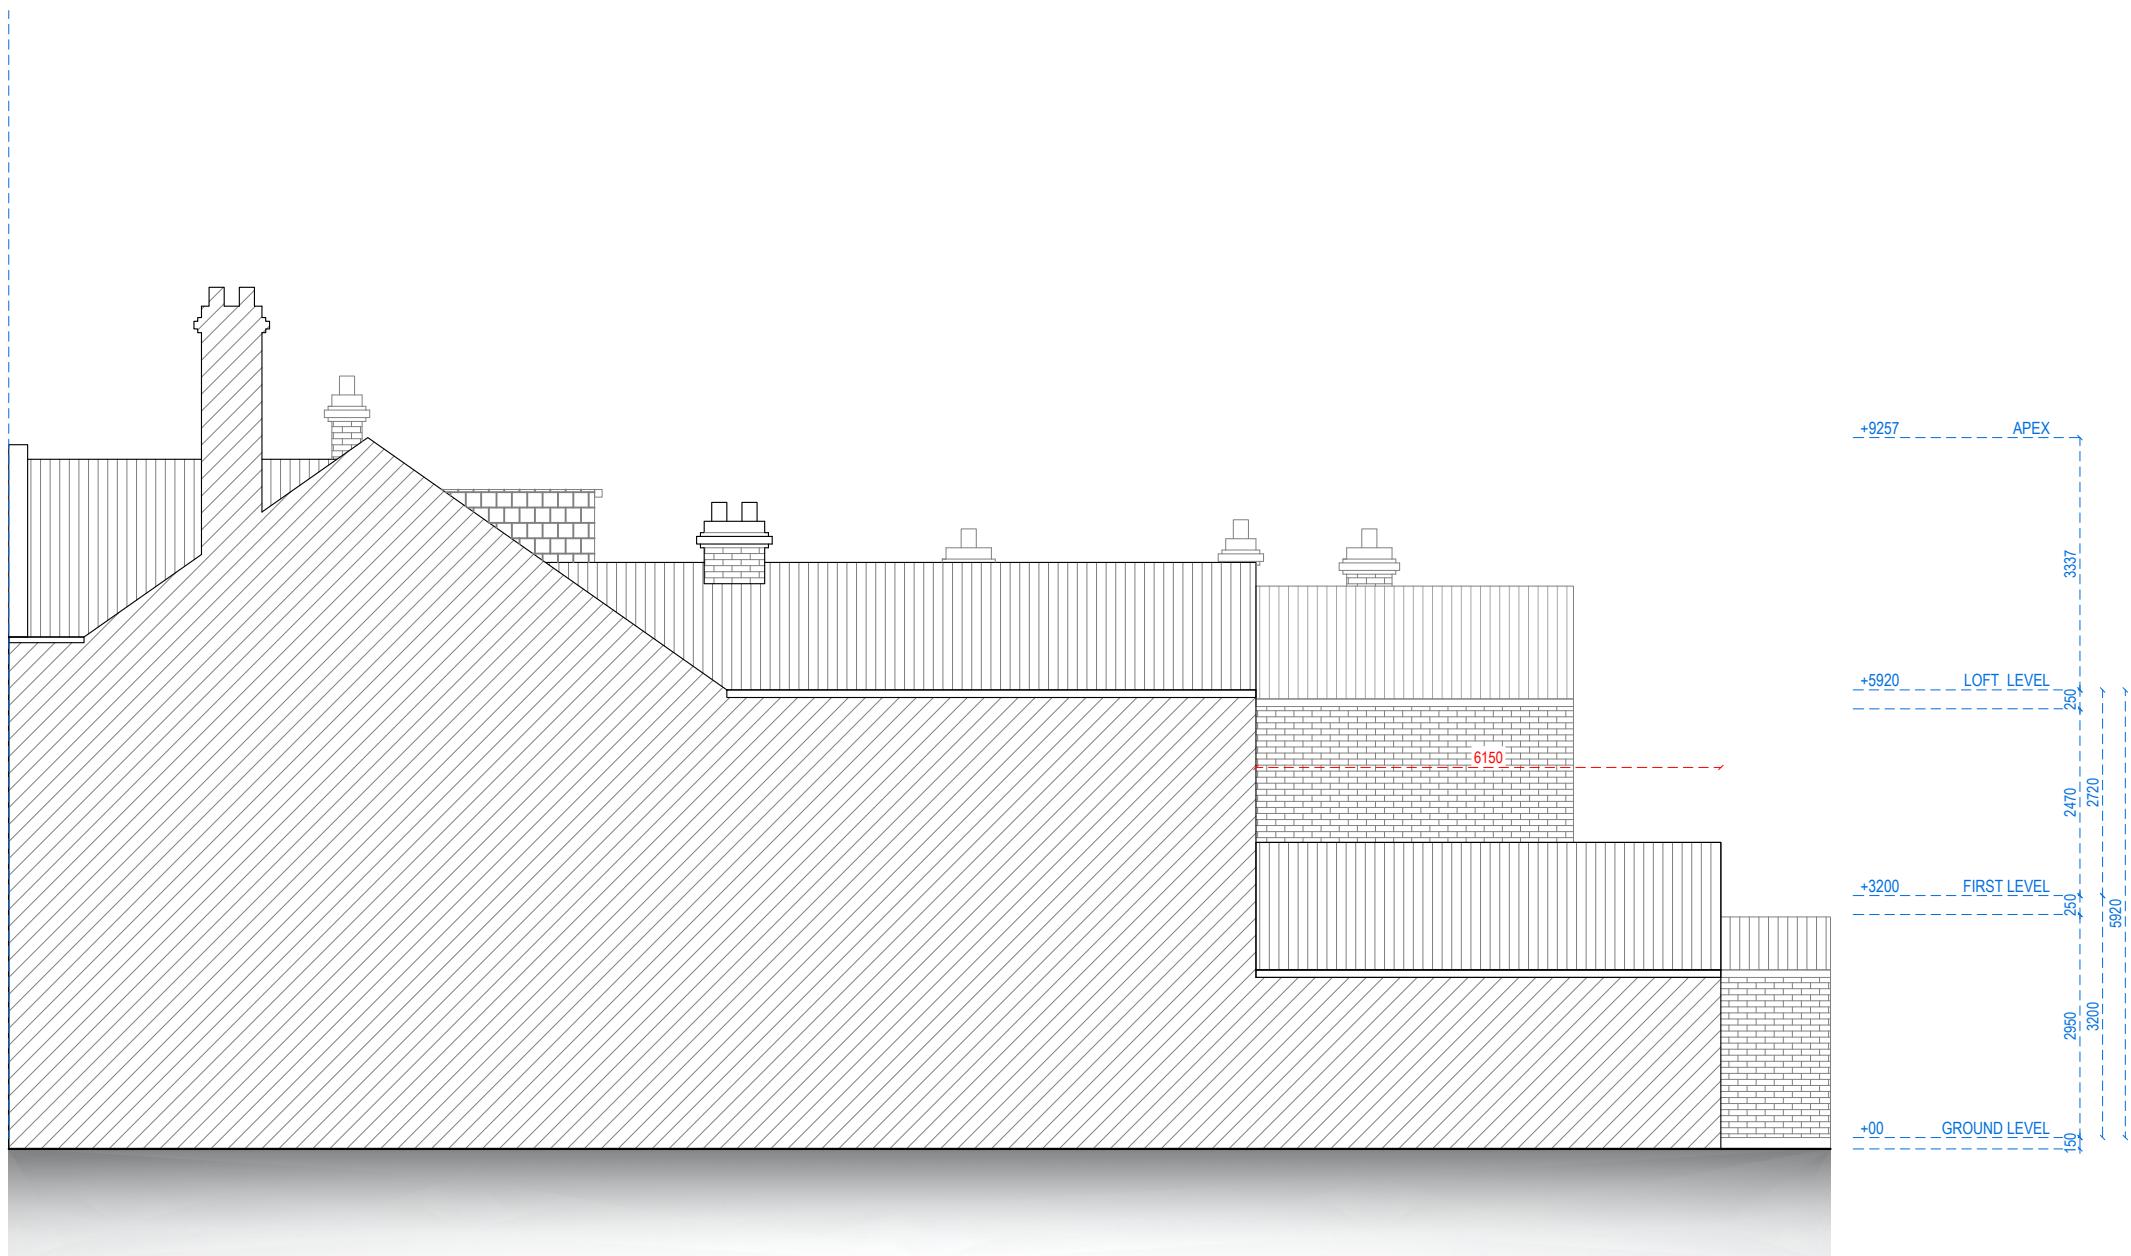


## RIGHT SIDE ELEVATION

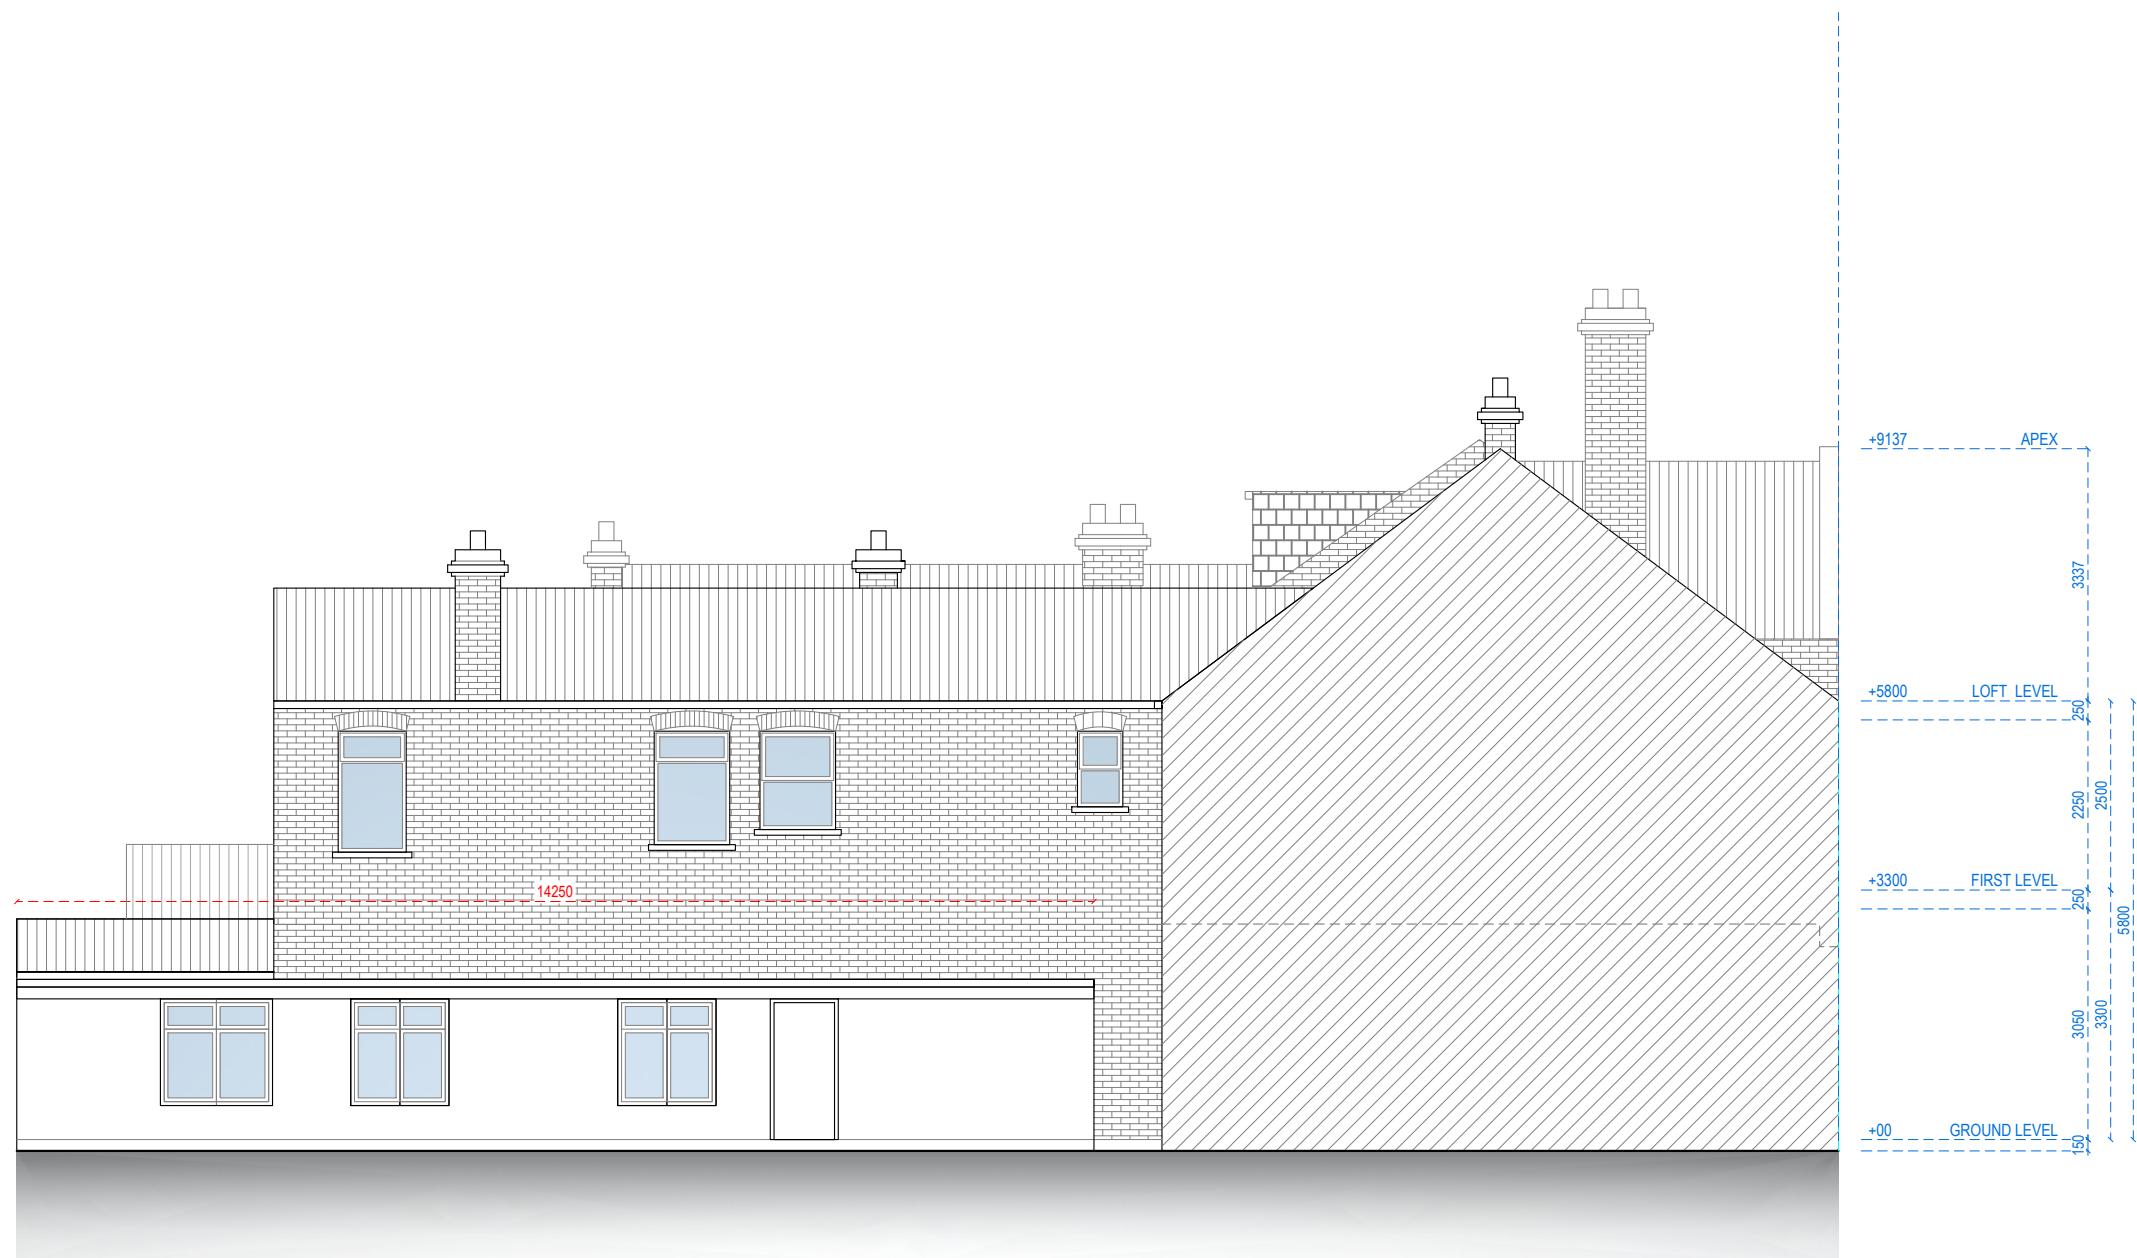

## LEFT SIDE ELEVATION

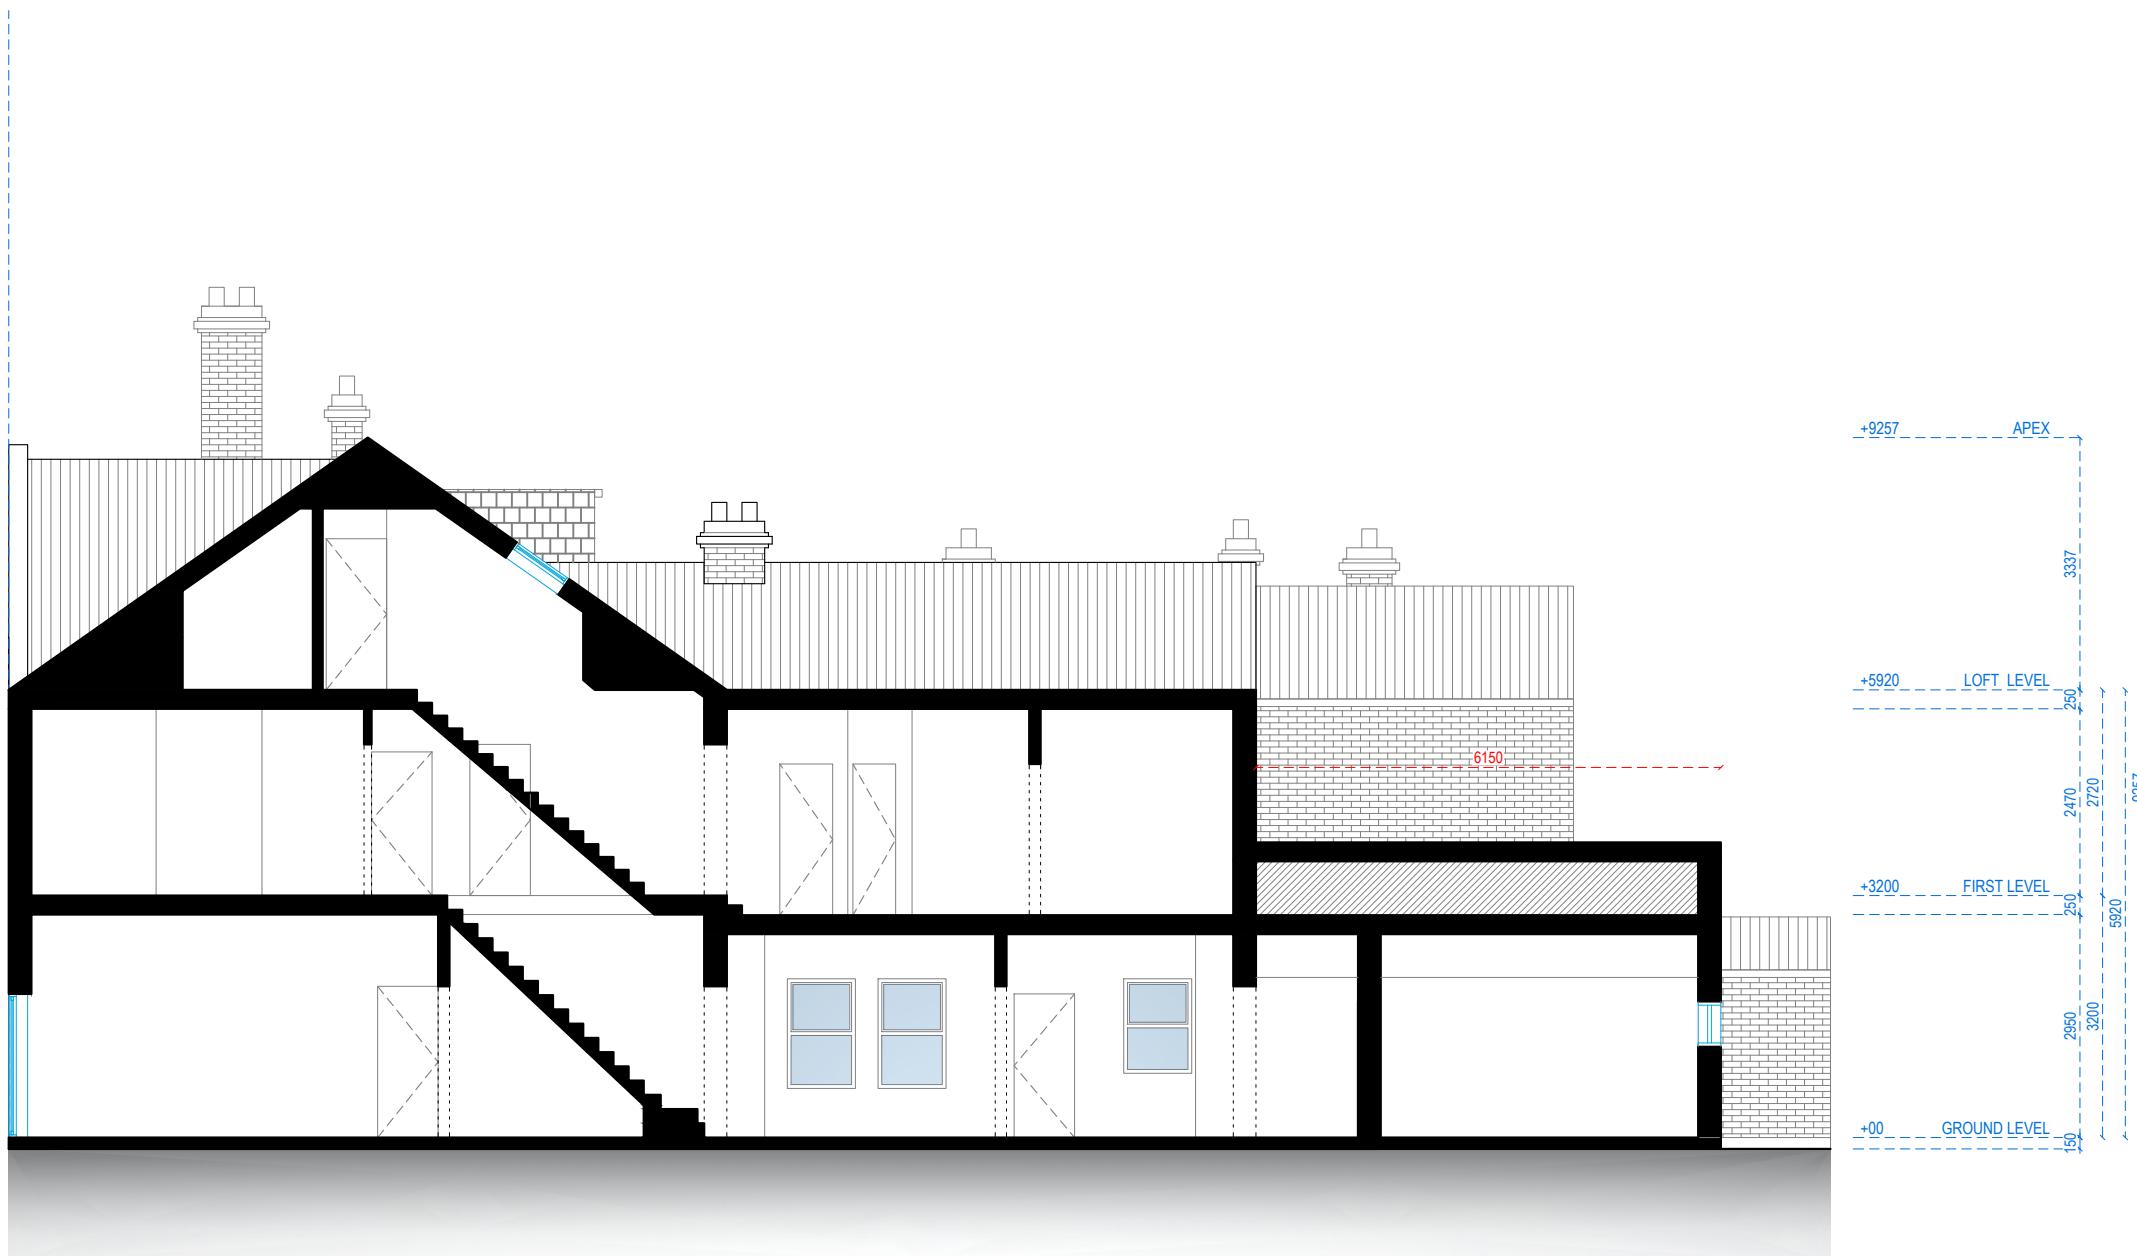

## SECTION A-A

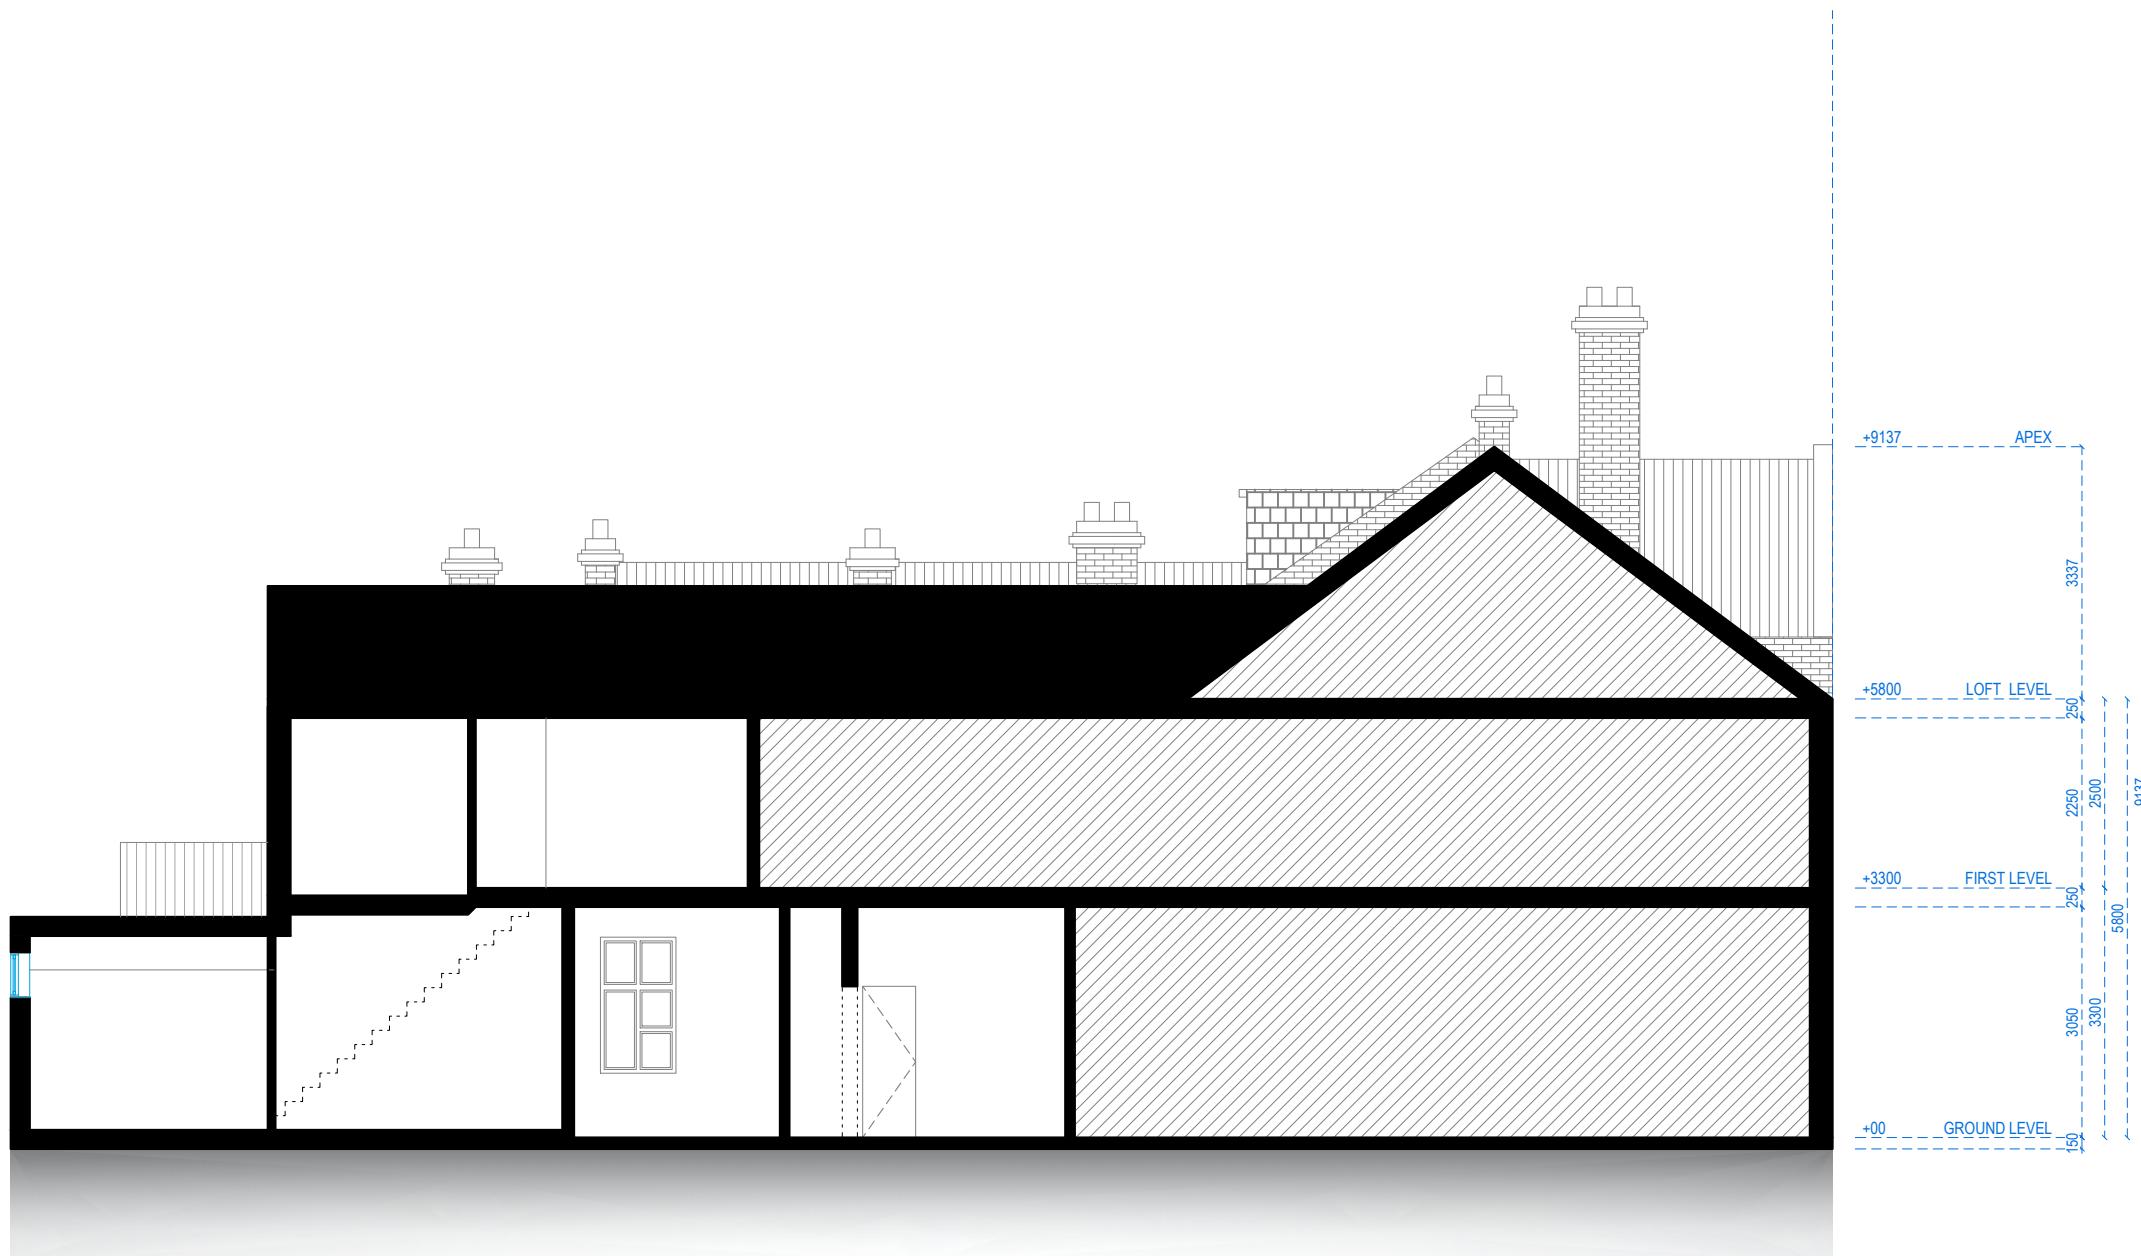

## SECTION B-B