

PLANNING

www.cadmonkies.co.uk  
cadmonkies@btconnect.com  
01280 - 70 44 44



Head Office : Studio A2, Westminster Court,  
BRACKLEY, NN13 7ED

London Office : (West) Studio A2, Headcom Road, Thornton  
Heath, LONDON, CR7 6JQ

London Office : (South) Studio A2, Castle Yard, Richmond,  
LONDON, TW10 6TF

London Office : (East) Studio A2, Turner Road, Walthamstow,  
LONDON, E17 3J6

Planning and Building Regulations Design Consultants  
Architectural Technologists  
Local Authorities Planning Agent Group Member  
Local Authorities Building Control Partner Member  
Planning Portal Professional Status  
Landmark and Promap Member  
Planning Appeal Consultants

CLIENT:  
Mr R Chande

ADDRESS:  
38 Aylisham Drive  
ICKENHAM, UB10 8TL

CONTACT:  
Mr R Chande

SITE:  
38 Aylisham Drive  
ICKENHAM  
UB10 8TL

SCHEME:  
Proposed Extension, Garage  
Conversion with Associated Internal  
and External Works.

DRAWING TITLE:  
Location, Block and Site  
Plans

DATE: December 2024  
DRAWN: david berlouis

SCALE: 1 : 1250, 1 : 500  
1 : 200 @ A3

DRAWING No:


P/24/256/001



Block Plan 1:500



Site Plan 1:200

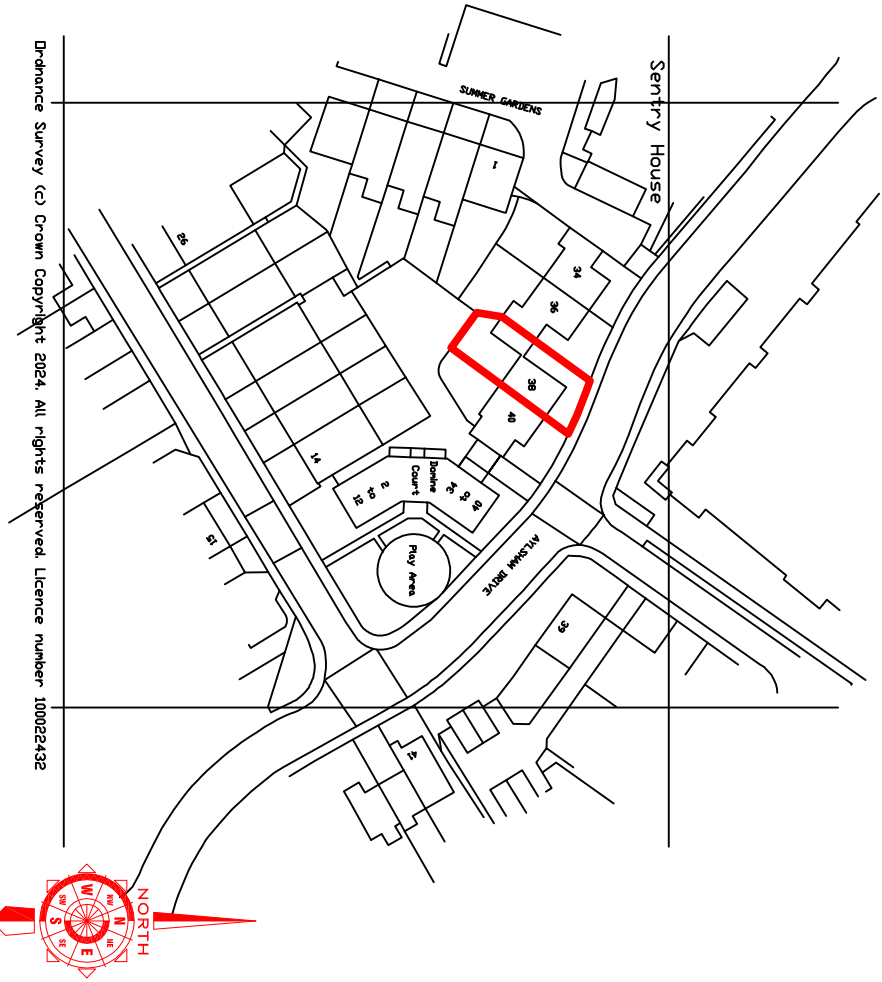

Location Plan 1:1250

Draughtsman Survey (c) Crown Copyright 2024. All rights reserved. Licence number 100022432

