


## PLANNING

**A2D**  
Alpha Two Design  
architectural design studio

[www.cadmonkies.co.uk](http://www.cadmonkies.co.uk)  
cadmonkies@btconnect.com  
01280 - 70 44 44

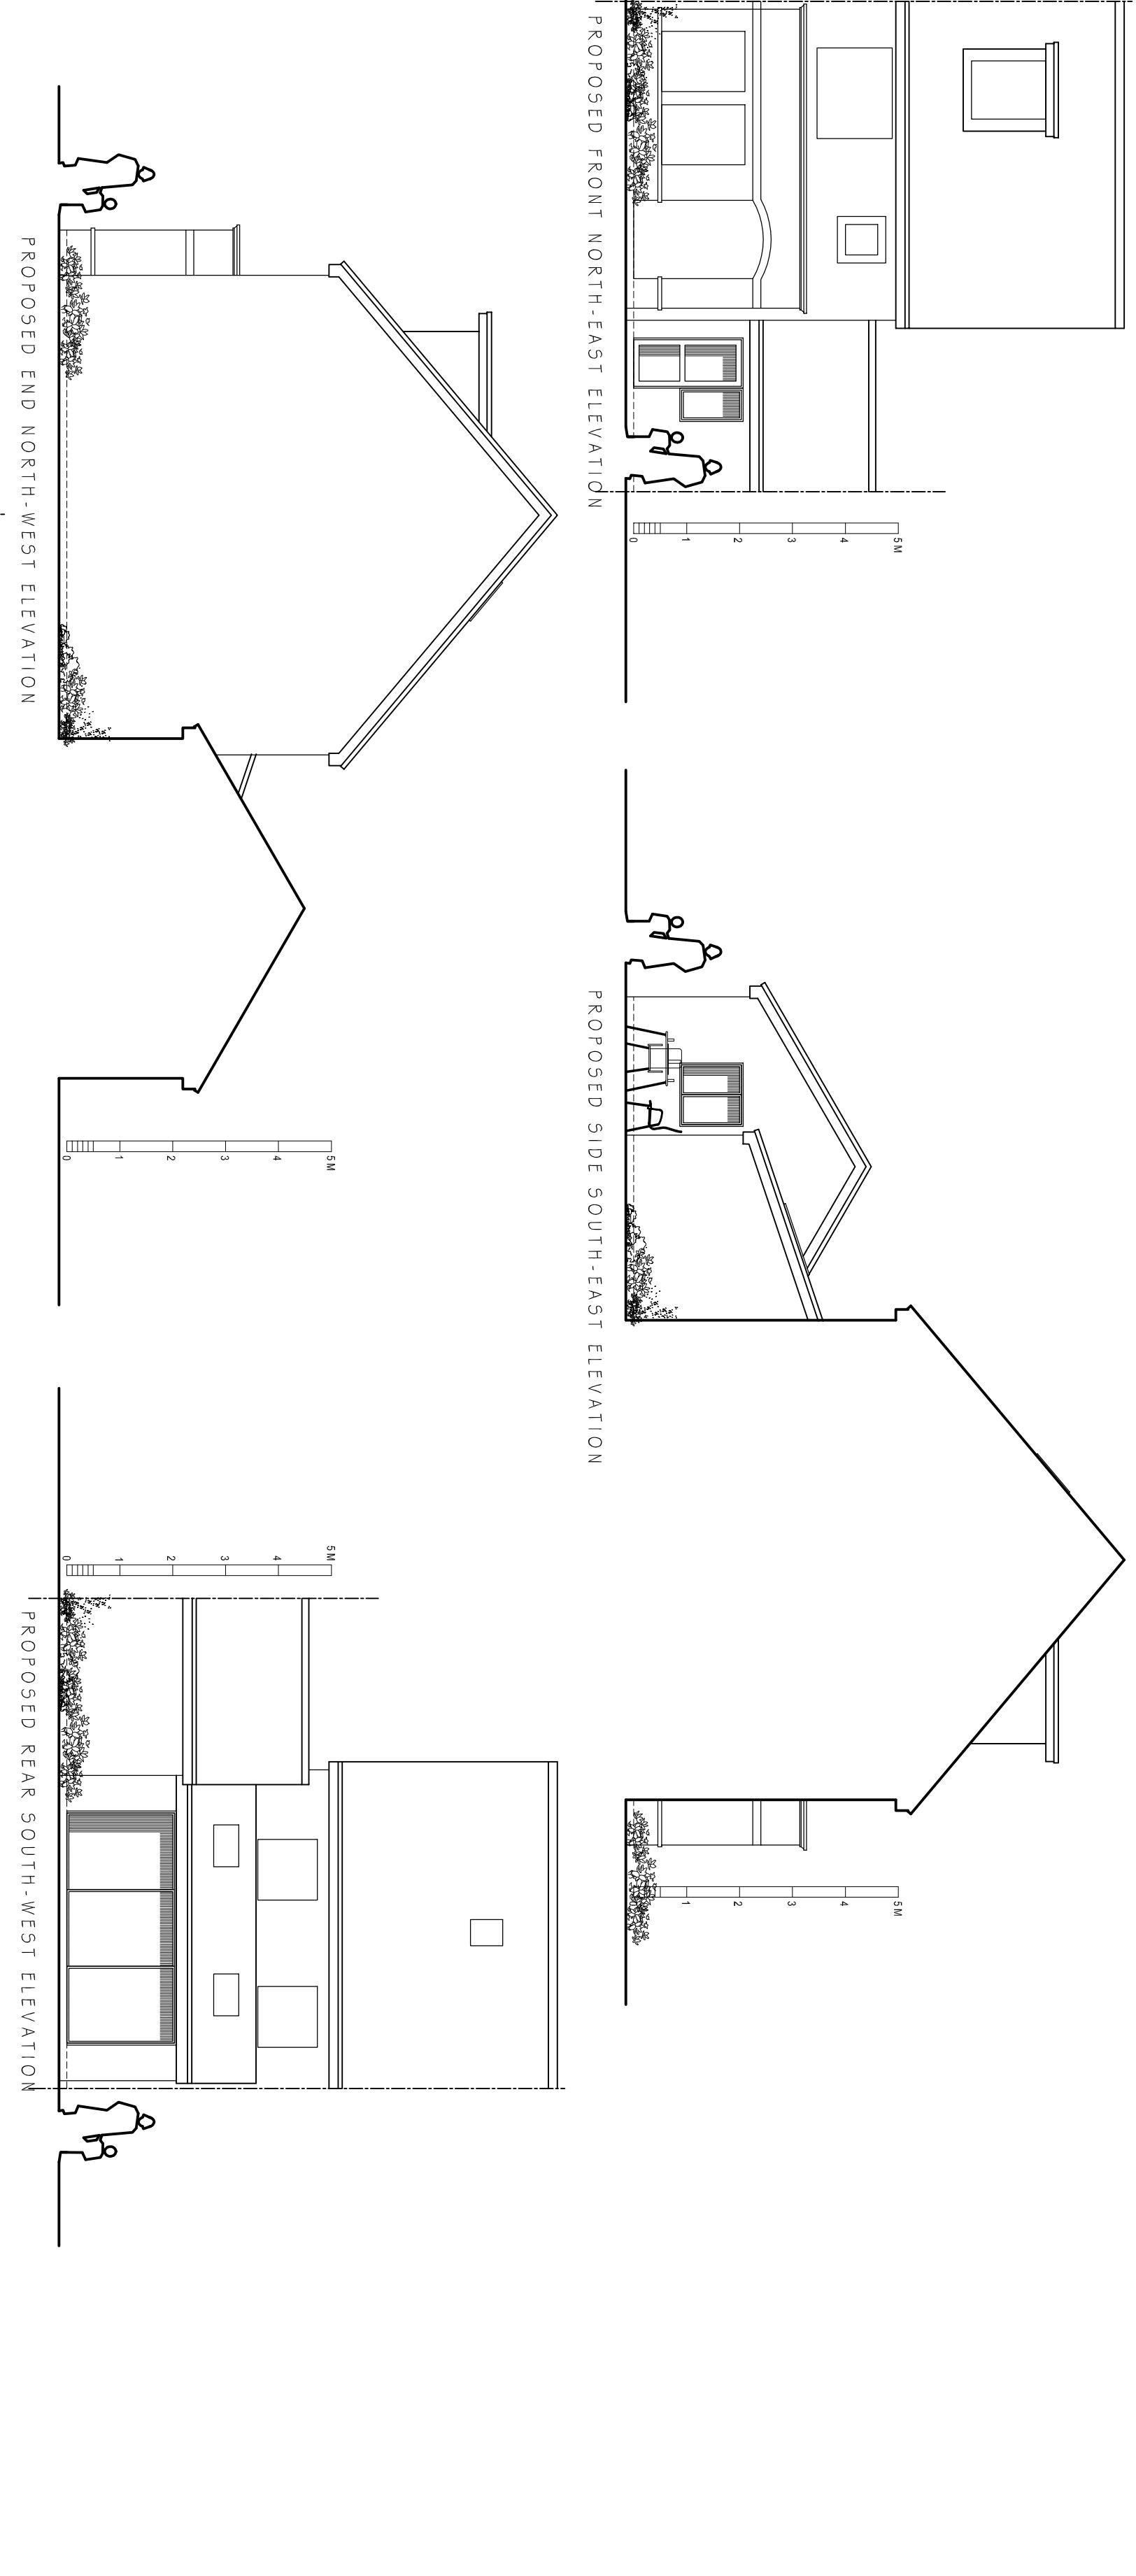

Head Office : Suite A2, Westminster Court,  
Bardsey, NW13 1EP

London Office : West Studio, 42, Headcorn Road, Thornton  
Heath, LONDON, CR7 6JQ

London Office : South Studio, 42, Castle Park, Richmond,  
LONDON, TW9 0TF

London Office : East Studio, 42, Inner Road, Wallington,  
LONDON, KT1 3JG

Planning and Building Regulations Design Consultants

Architectural Technologists

Local Authorities Planning Agent Group Member

Local Authorities Building Control Partner Member

Planning Portal Professional Status

Landmark and Promas Member

Planning Appeal Consultants

CLIENT:

Mr R Chande

ADDRESS:

38 Aylsham Drive

ICKENHAM, UB1 0STL

CONTACT:

Mr R Chande

SITE:

38 Aylsham Drive

ICKENHAM

UB1 0STL

SCHEME:

Proposed Extension, Garage  
Conversion with Associated Internal  
and External Works.

DRAWING TITLE:

Proposed Plans

DATE:

December 2024


DRAWN:

david berlins

SCALE:

1 : 100

REV:

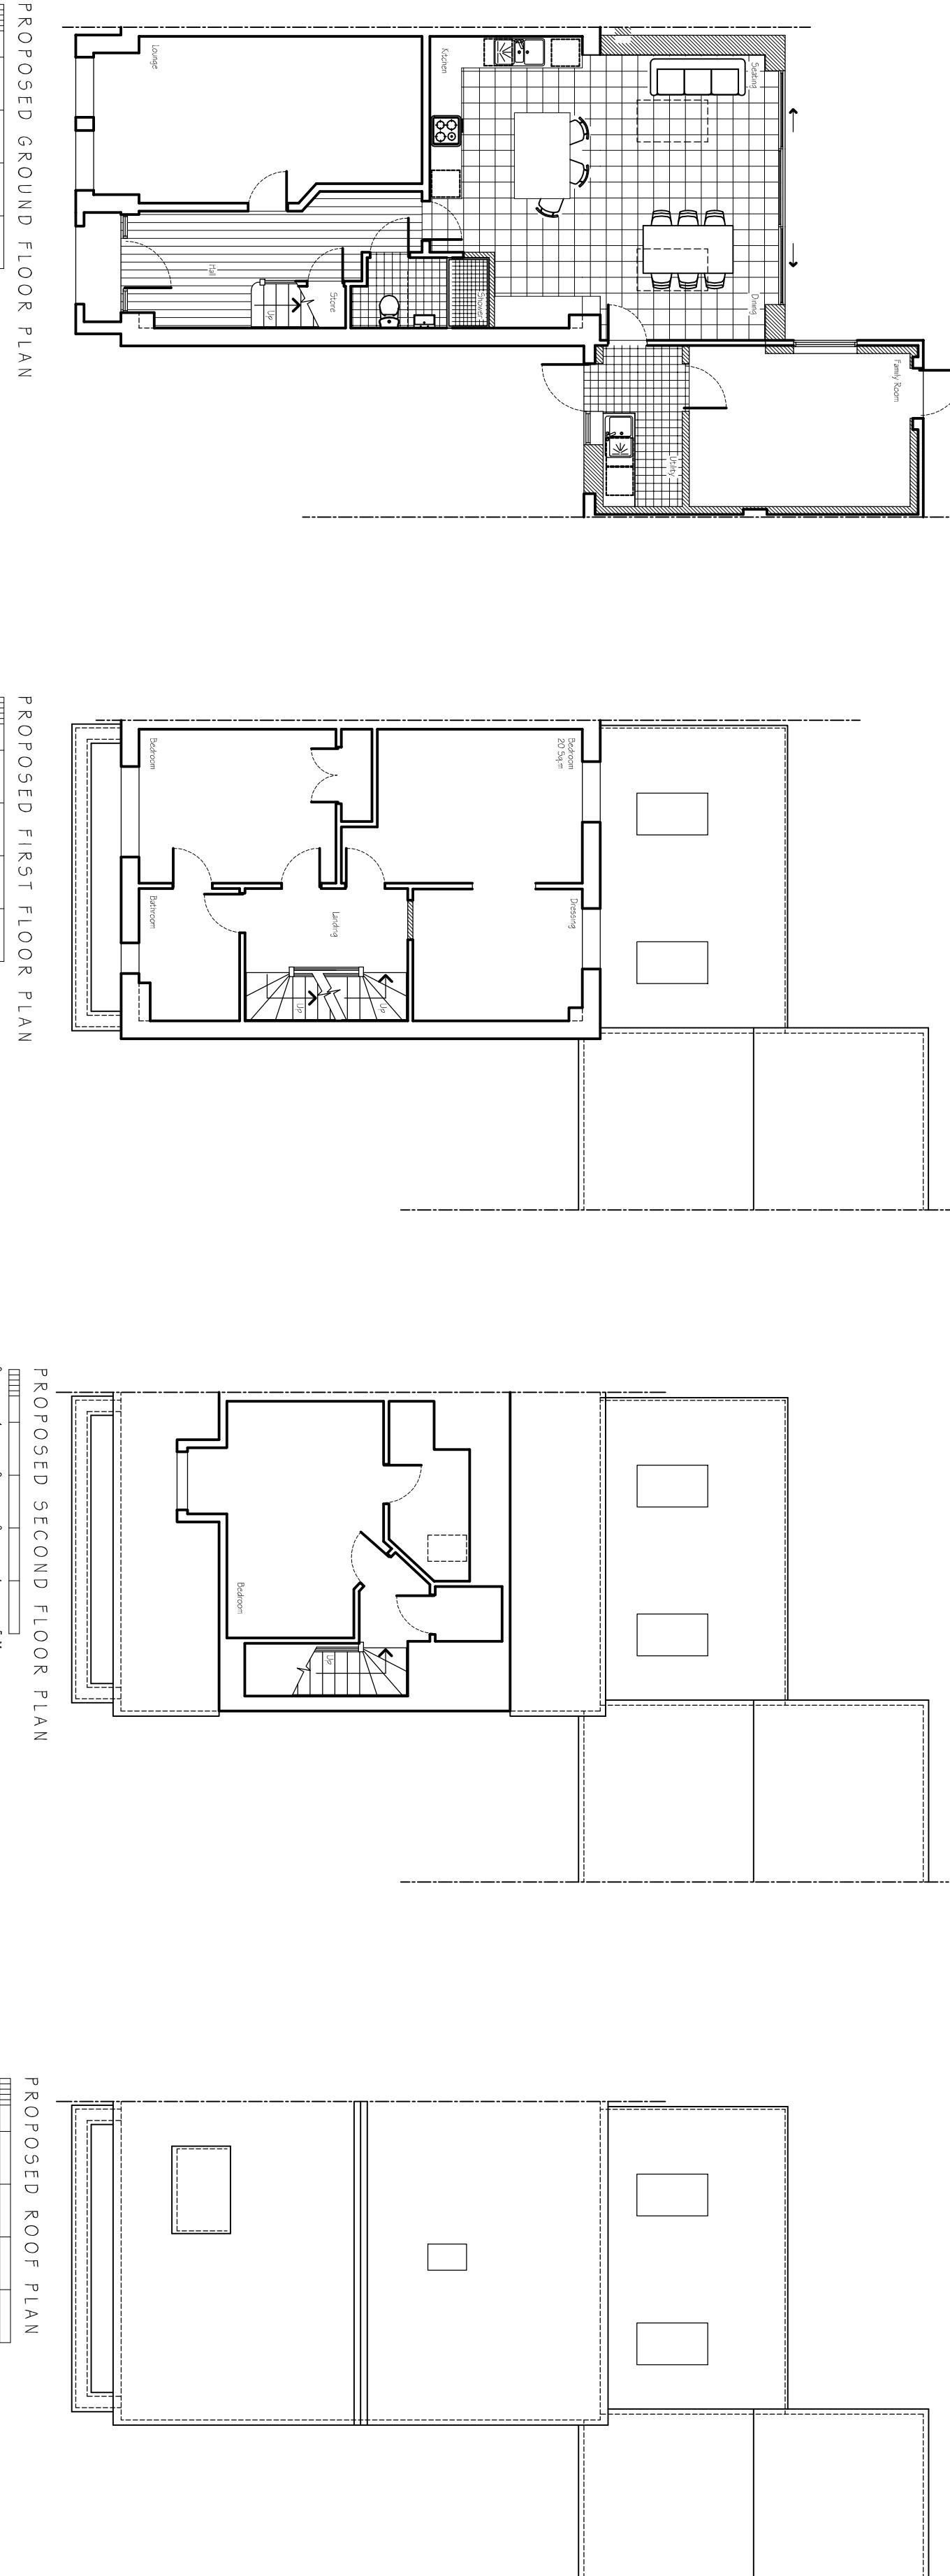

PROPOSED GROUND FLOOR PLAN

PROPOSED FIRST FLOOR PLAN

PROPOSED SECOND FLOOR PLAN

PROPOSED ROOF PLAN

DRAWING No:

P/24/256/003