



Note: This Drawing is for planning purpose and should not be used for construction.
All dimensions should be confirmed on site and any deviation should be reported back to designer.


 Render

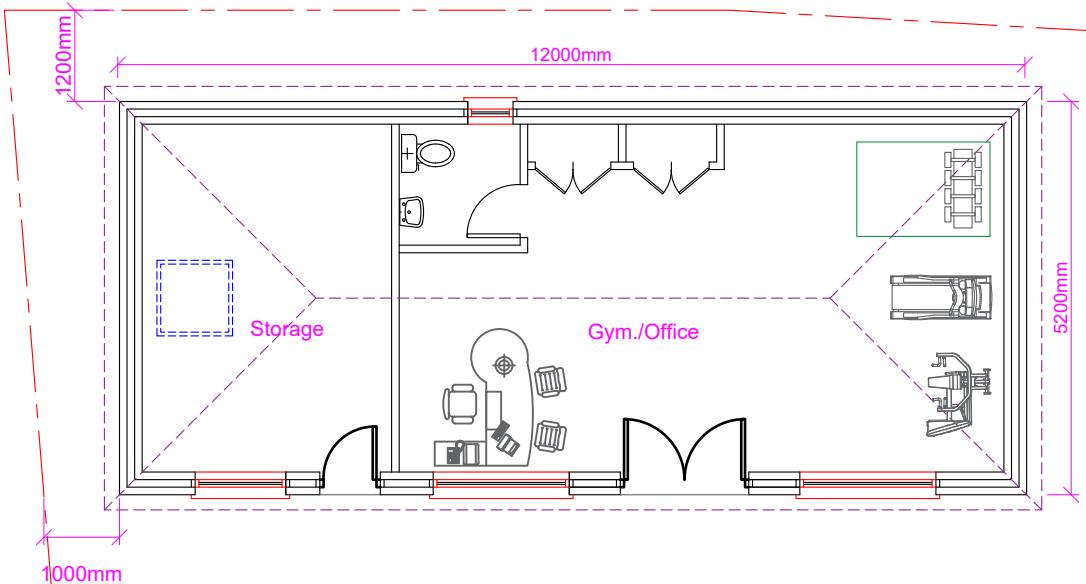


Proposed Ground Floor Layout

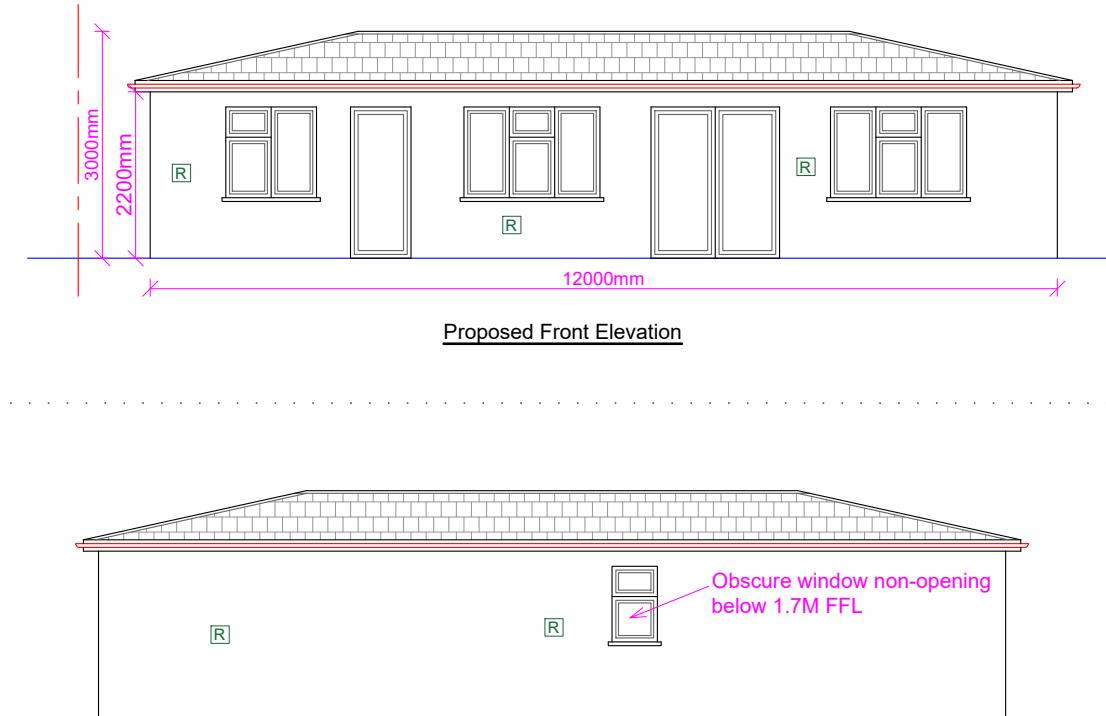


Proposed Rear Elevation

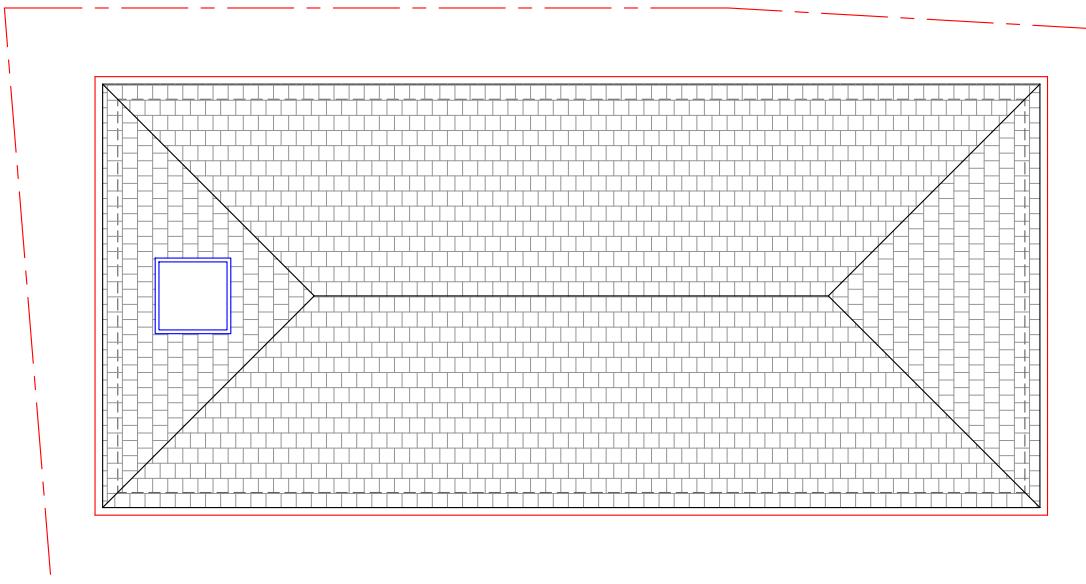

Proposed Roof Layout

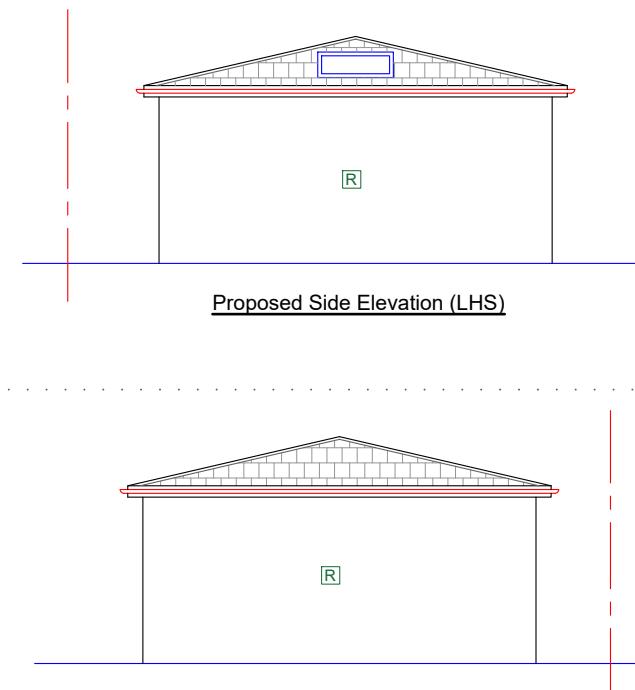

Proposed Side Elevation (RHS)

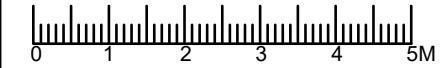Proposed Development: Outbuilding	Site Address: 52 Micawber Avenue Uxbridge UB8 3NZ	Revisions: <table border="1" data-bbox="952 1998 1333 2156"> <tr> <th>Rev</th><th>Date</th><th>Description</th></tr> <tr> <td>A</td><td>06/11/2024</td><td></td></tr> <tr><td></td><td></td><td></td></tr> <tr><td></td><td></td><td></td></tr> <tr><td></td><td></td><td></td></tr> </table>	Rev	Date	Description	A	06/11/2024											Drawing Description: Proposed Floor & Roof Layouts and Elevations Drawing No.: ART/2024/OUTB.52MA/PLPE	Scale: 1:100 Paper Size: A3 Sheet No: 1 of 2 	ART CONSULTANTS (UK) LTD 113 LONG LANE STANWELL TW19 7AL M:07960071377 E: ARTCONSULTANTSUK@GMAIL.COM
Rev	Date	Description																		
A	06/11/2024																			