



Ground Floor - Existing
1 : 100

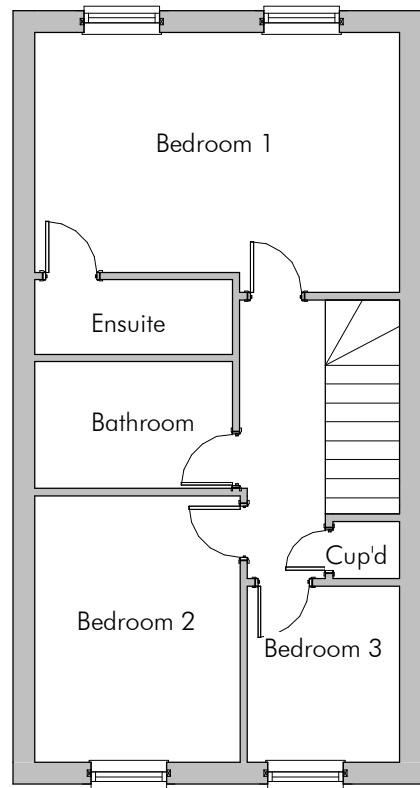

First Floor - Existing
1 : 100

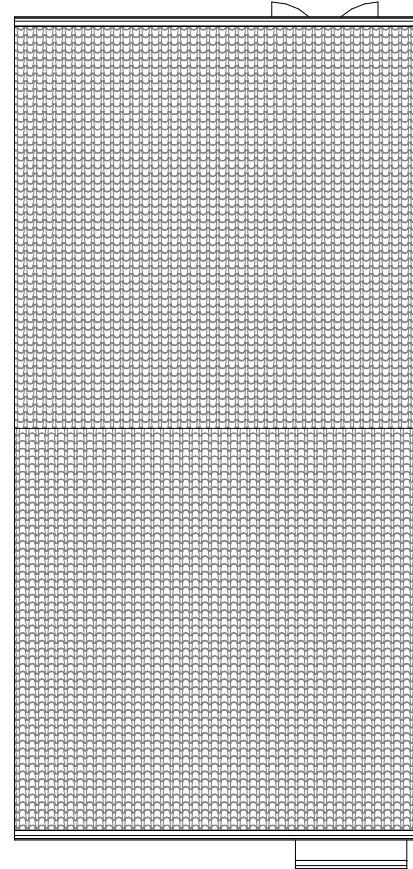

Roof Plan - Existing
1 : 100



Re-Draw.
ARCHITECTURAL DESIGN & PLANS

Project
43 Summer Drive, West Drayton, UB7 9GD
Title
Loft conversion and single storey rear extension

CLIENT
Mr Saurav & Mrs Vidhya Srivastav

Date
23 - 01 - 2025

Drawn by
HS

Checked by
MS

DRAWING NUMBER

A215HS-V1-1

Scale (@ A3)

1 : 100

Rev
1




0 1 2 3 4 5 10
GRAPHIC SCALE: 1:100

CIAT
CHARTERED PRACTICE




Front Elevation - Existing

1 : 100

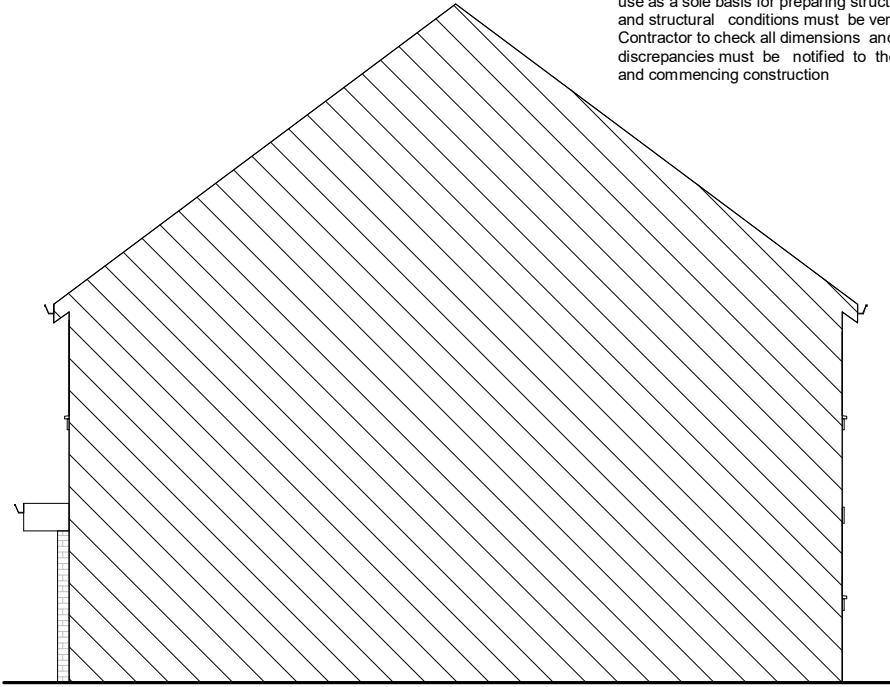


E Elevation - Existing

1 : 100

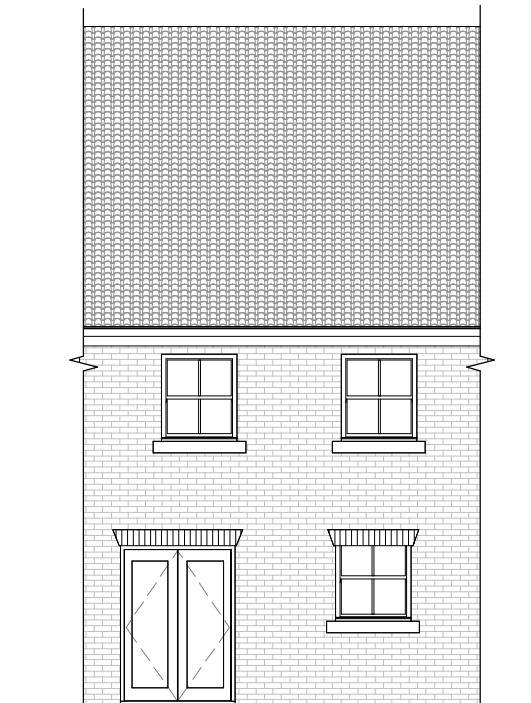

Rear Elevation - Existing

1 : 100

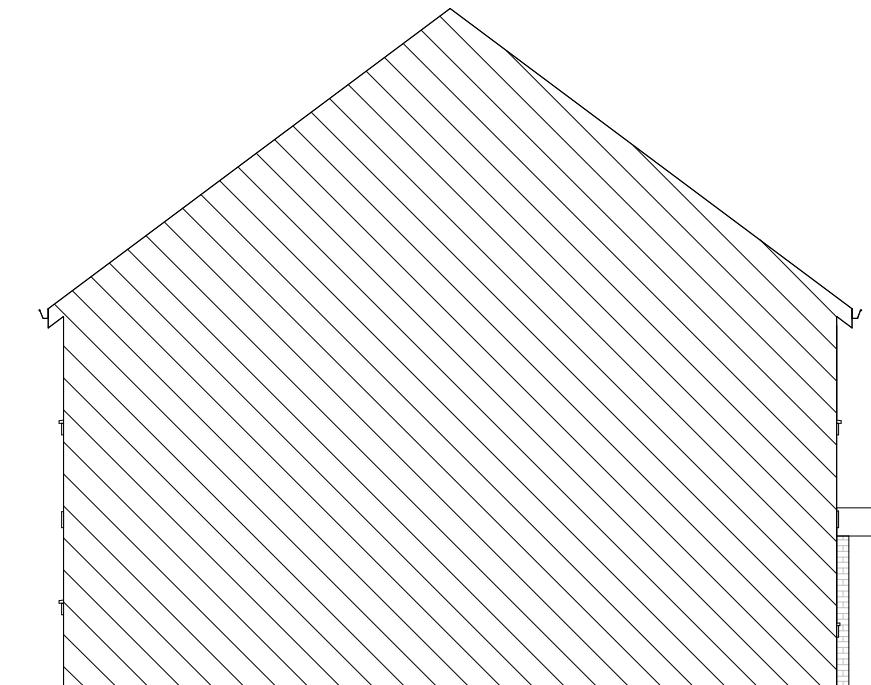

W Elevation - Existing

1 : 100

This is not a construction drawing and must be used for planning approval only, this drawings must be read in conjunction with Building control approval drawings, structural engineer's details and all relevant statutory approval drawings. This drawing must not use as a sole basis for preparing structural calculations. All dimensions wall thicknesses and structural conditions must be verified on site prior preparing structural details. Contractor to check all dimensions and conditions on site. Any omissions and discrepancies must be notified to the supervising officer prior to producing material and commencing construction



Re-Draw.
ARCHITECTURAL DESIGN & PLANS

Project
43 Summer Drive, West Drayton, UB7 9GD
Title
Loft conversion and single storey rear extension

CLIENT		Scale (@ A3)
Mr Saurav & Mrs Vidhya Srivastav		1 : 100
Date 23 - 01 - 2025	DRAWING NUMBER	Rev 1
Drawn by HS	A215HS-V1-2	
Checked by MS	0 1 2 3 4 5	10
	GRAPHIC SCALE: 1:100	



CHARTERED PRACTICE