



Demolished
Steel Beam

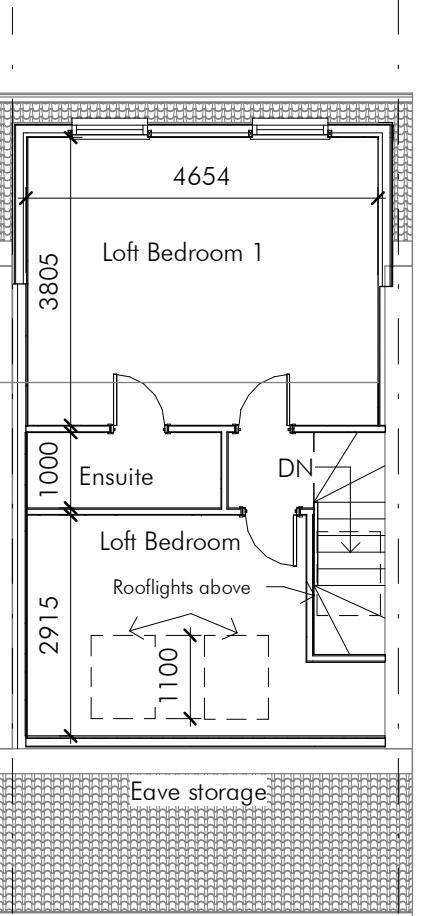

This is not a construction drawing and must be used for planning approval only, this drawings must be read in conjunction with Building control approval drawings, structural engineer's details and all relevant statutory approval drawings. This drawing must not use as a sole basis for preparing structural calculations. All dimensions wall thicknesses and structural conditions must be verified on site prior preparing structural details. Contractor to check all dimensions and conditions on site. Any omissions and discrepancies must be notified to the supervising officer prior to producing material and commencing construction

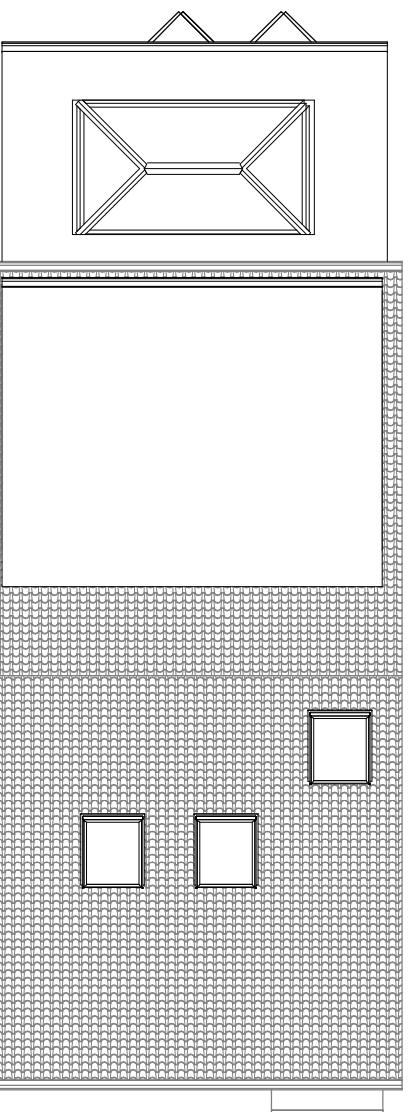


Ground Floor - Proposed
1 : 100

First Floor - Proposed
1 : 100

Loft - Proposed
1 : 100

Roof Plan - Proposed
1 : 100

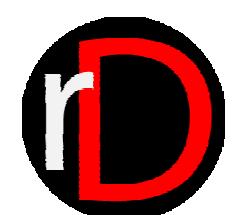

Re-Draw.
ARCHITECTURAL DESIGN & PLANS


Project
43 Summer Drive, West Drayton, UB7 9GD
Title
Loft conversion and single storey rear extension

CLIENT
Mr Saurabh & Mrs Vidhya Srivastav
Date
30-01-2025
Drawn by
HS
Checked by
MS

DRWAING NUMBER
A215HS-V2-3



Scale (@ A3)
1 : 100
Rev
2



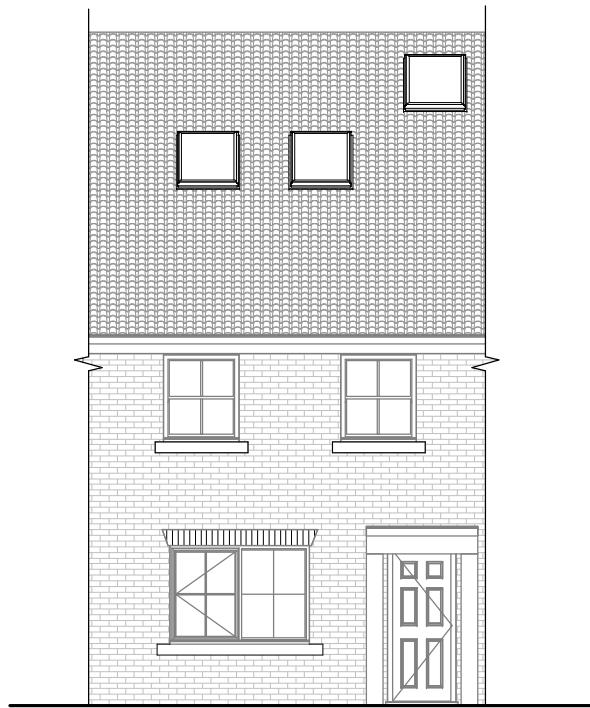

Front Elevation - Proposed

1 : 100

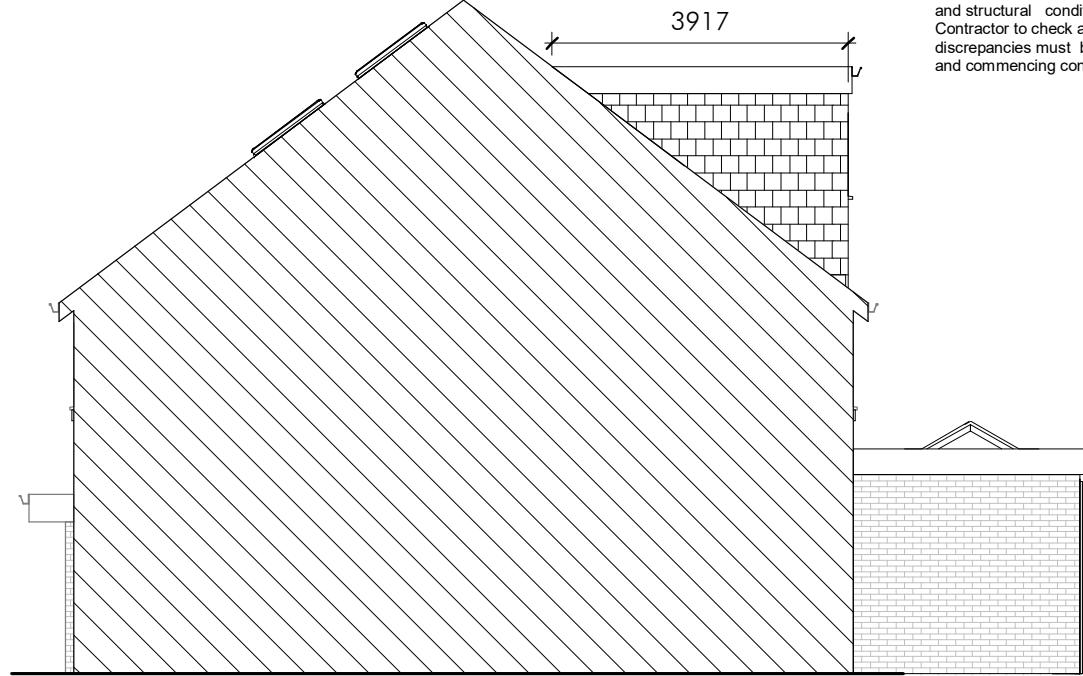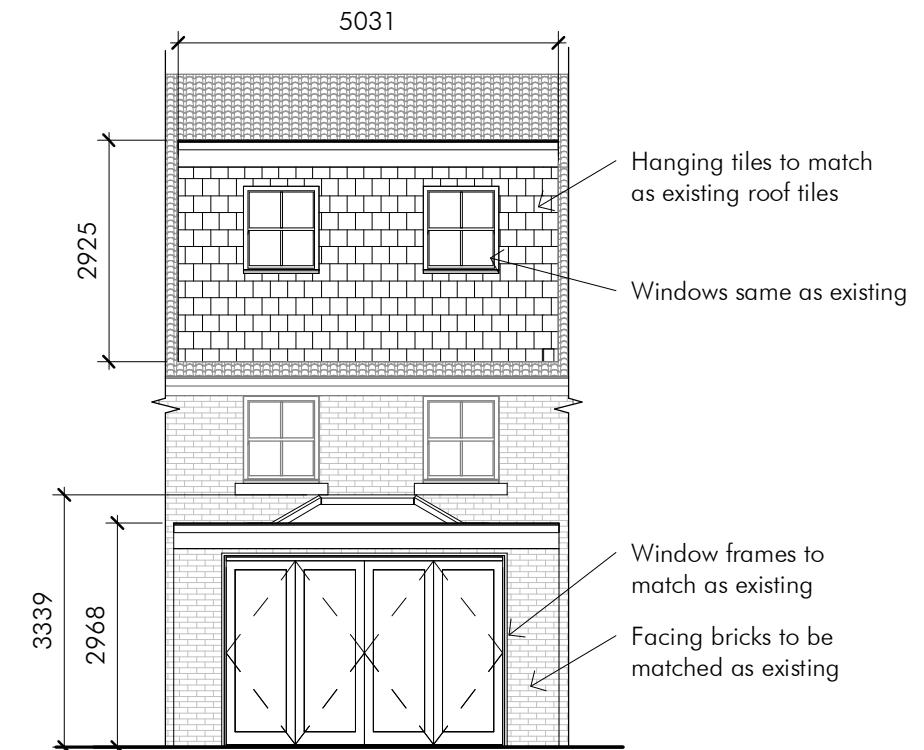


E Elevation - Proposed

1 : 100

VOLUME CALCS

REAR DORMER = $2.9 \times 3.9 \times 5 / 2 = 28.27m^3$

Total = $26.50m^3$

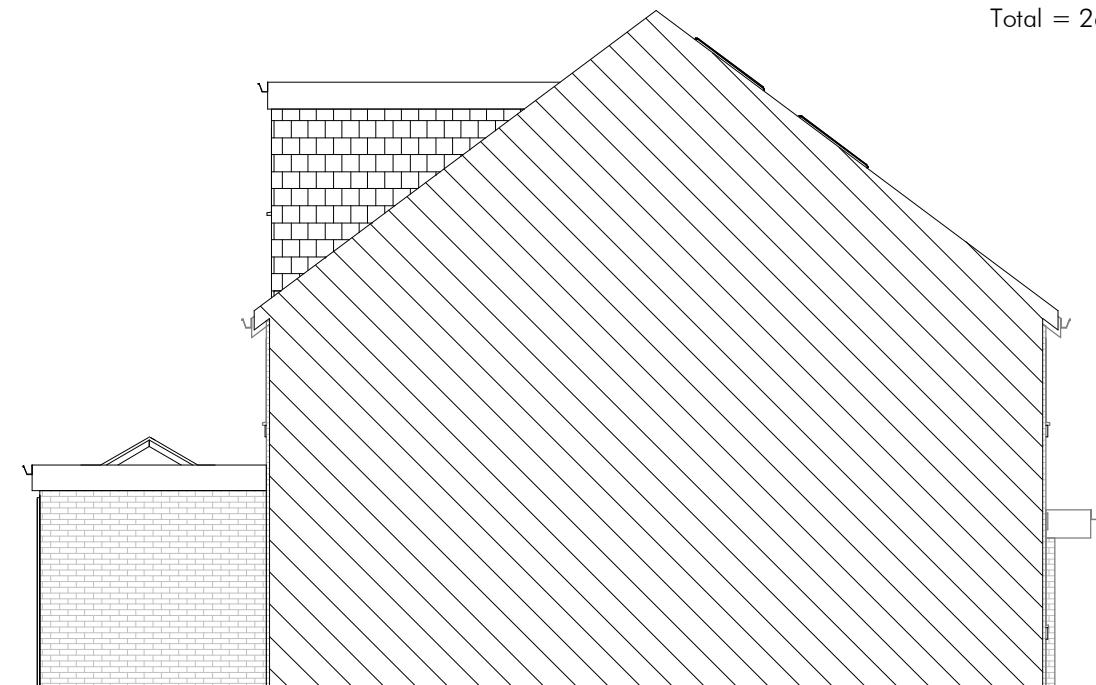

Rear Elevation - Proposed

1 : 100

W Elevation - Proposed

1 : 100

This is not a construction drawing and must be used for planning approval only, this drawings must be read in conjunction with Building control approval drawings, structural engineer's details and all relevant statutory approval drawings. This drawing must not use as a sole basis for preparing structural calculations. All dimensions wall thicknesses and structural conditions must be verified on site prior to preparing structural details. Contractor to check all dimensions and conditions on site. Any omissions and discrepancies must be notified to the supervising officer prior to producing material and commencing construction



Re-Draw.
ARCHITECTURAL DESIGN & PLANS

Project
43 Summer Drive, West Drayton, UB7 9GD
Title
Loft conversion and single storey rear extension

CLIENT		Scale (@ A3)
Mr Saurabh & Mrs Vidhya Srivastav		1 : 100
Date	DRWAING NUMBER	Rev
30-01-2025	A215HS-V2-4	2
Drawn by	0 1 2 3 4 5	10
HS	GRAPHIC SCALE: 1:100	
Checked by		
MS		

