



This is not a construction drawing and must used for planning approval only, this drawings must be read in conjunction with Building control approval drawings, structural engineer's details and all relevant statutory approval drawings. This drawing must not use as a sole basis for preparing structural calculations. All dimensions wall thicknesses and structural conditions must be verified on site prior preparing structural details. Contractor to check all dimensions and conditions on site. Any omissions and discrepancies must be notified to the supervising officer prior to producing material and commencing construction

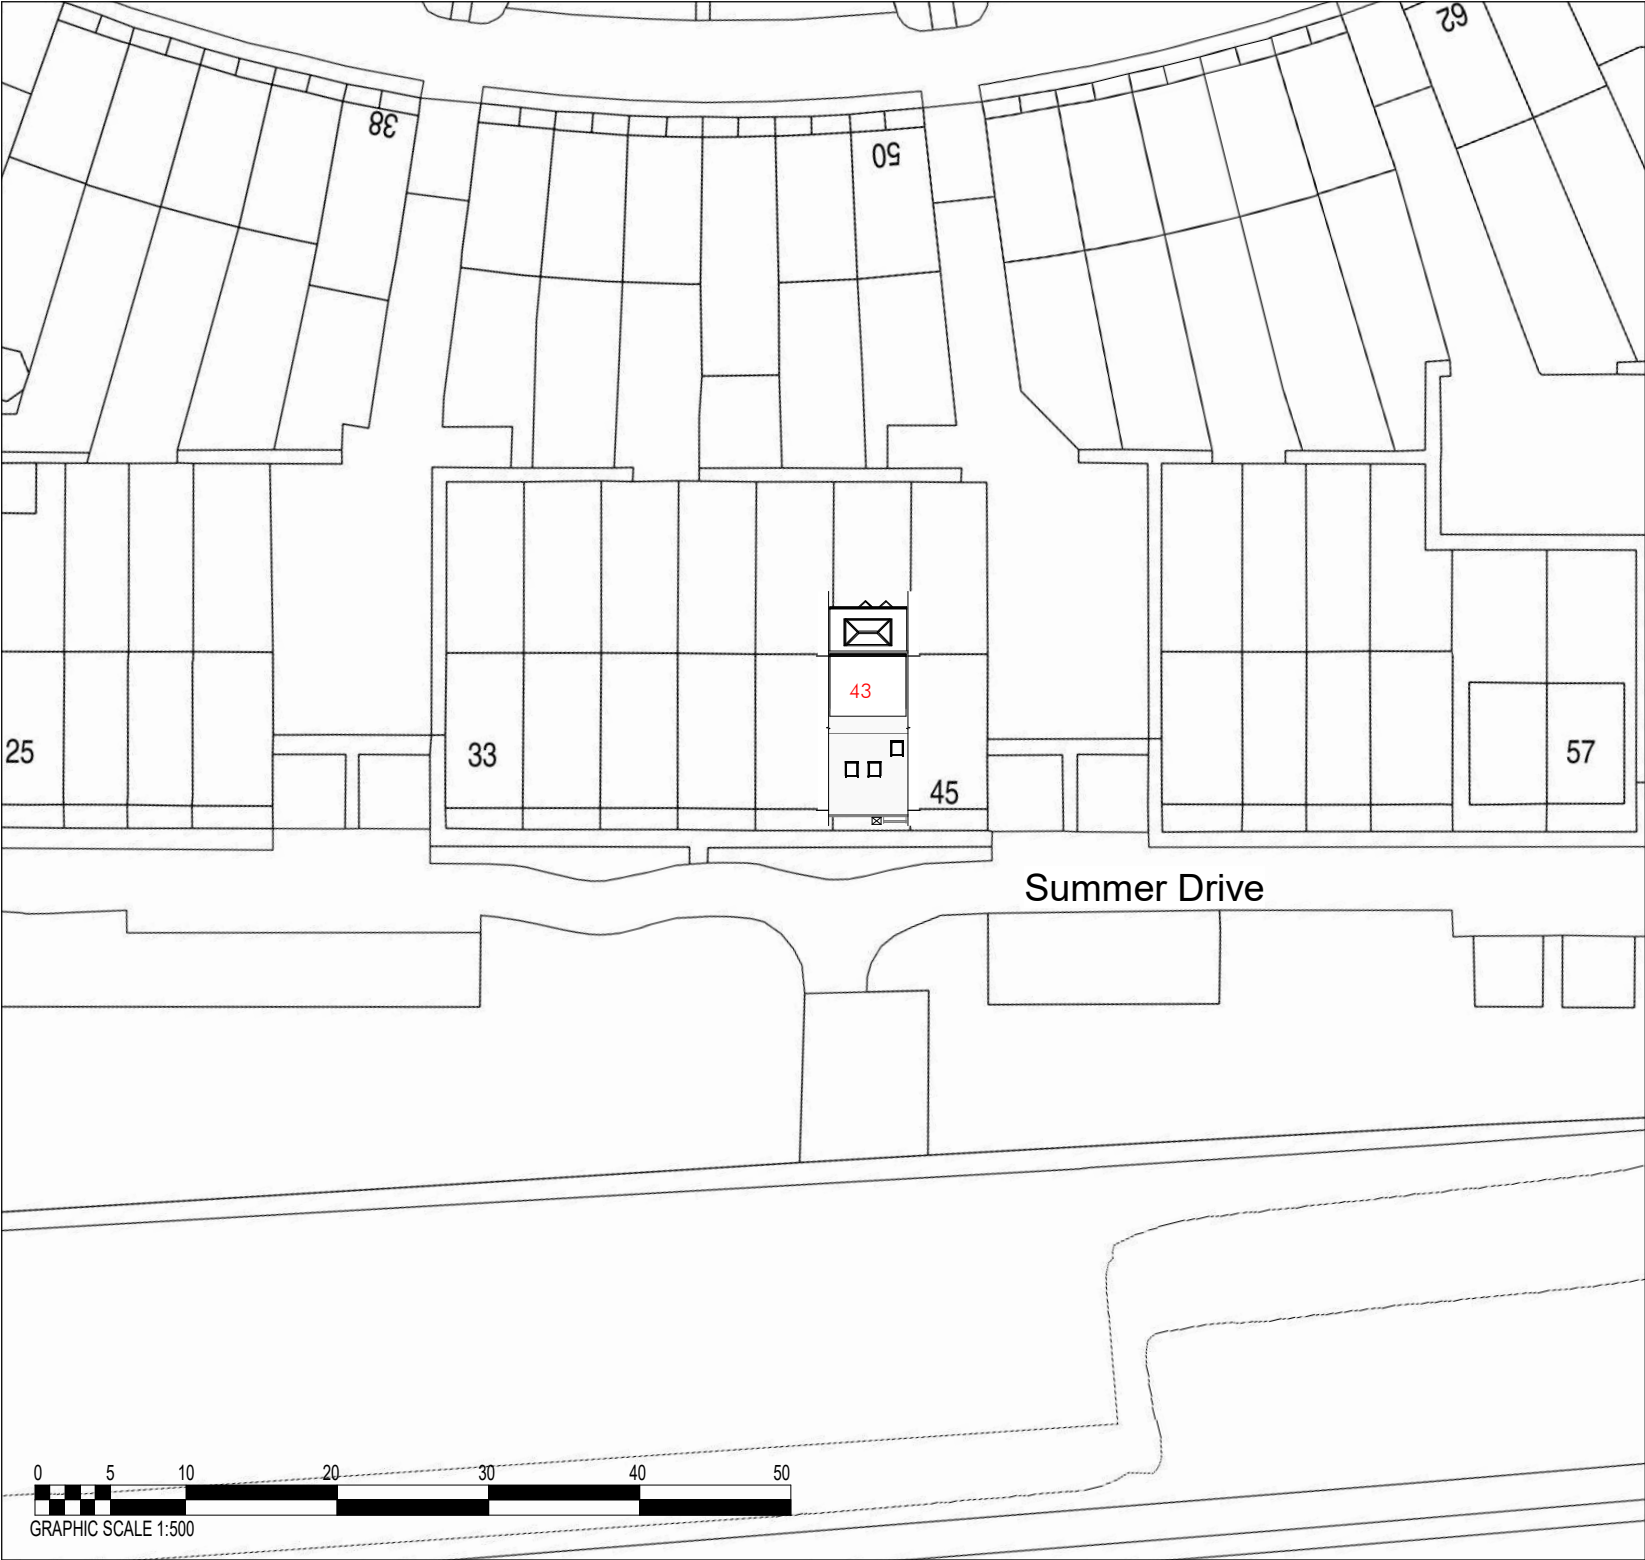

Site Plan  
1 : 500

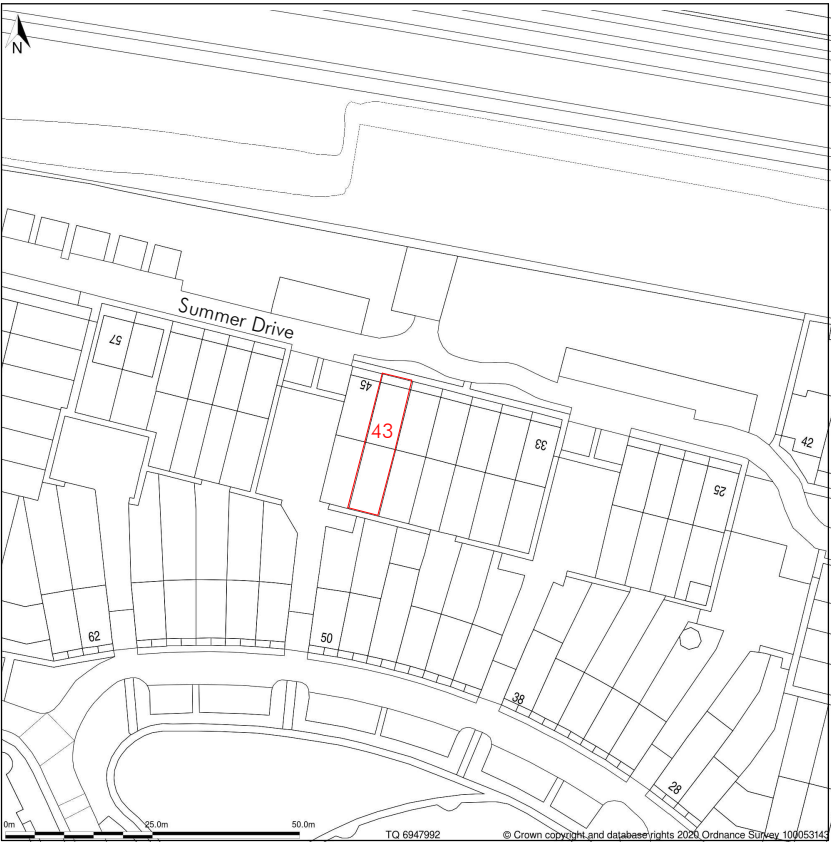

Location Plan  
1 : 1250



**Re-Draw.**  
ARCHITECTURAL DESIGN & PLANS

Project  
**43 Summer Drive, West Drayton, UB7 9GD**

Title  
**Loft conversion and single storey rear extension**

CLIENT  
**Mr Saurabh & Mrs Vidhya Srivastav**

Date  
30- 01 - 2025  
Drawn by  
HS  
Checked by  
MS

DRWAING NUMBER  
**A215HS-V2-5**

Scale as indicated on plans

Scale (@ A3)  
As indicated  
Rev **1**

