




FRONT ELEVATION



REAR ELEVATION




SIDE ELEVATION 1

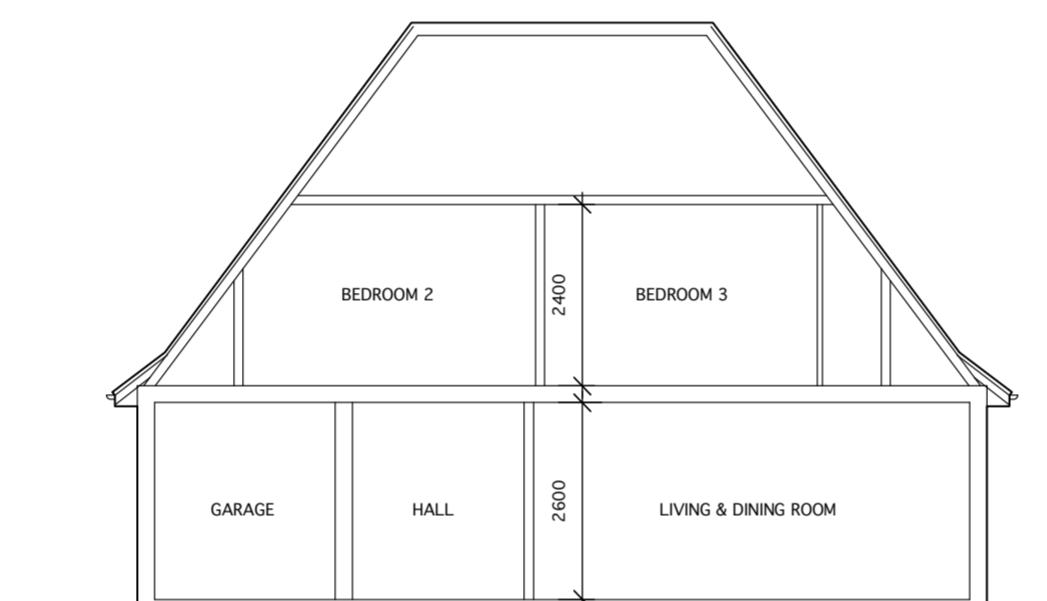


TYPICAL SECTION ACROSS HOUSE




SIDE ELEVATION 2

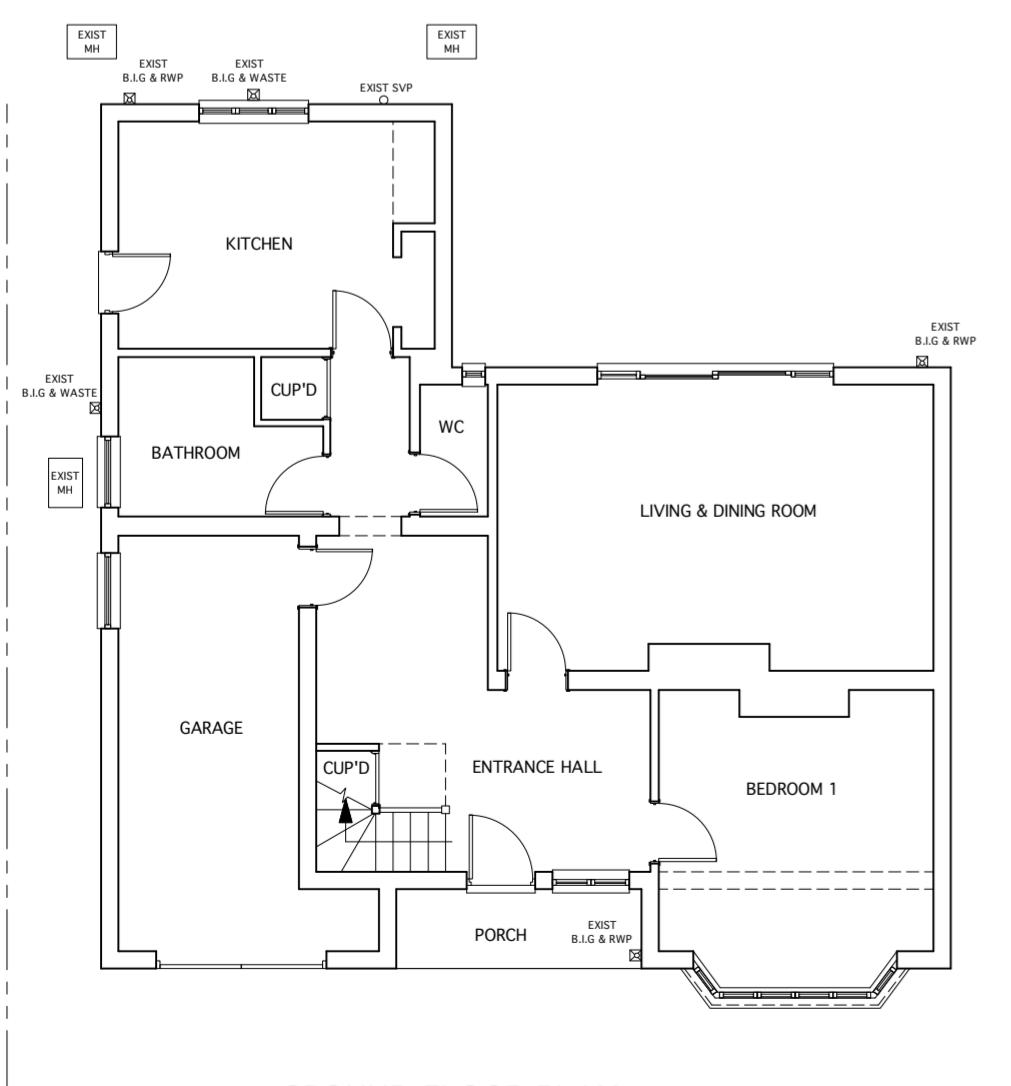

GROUND FLOOR PLAN

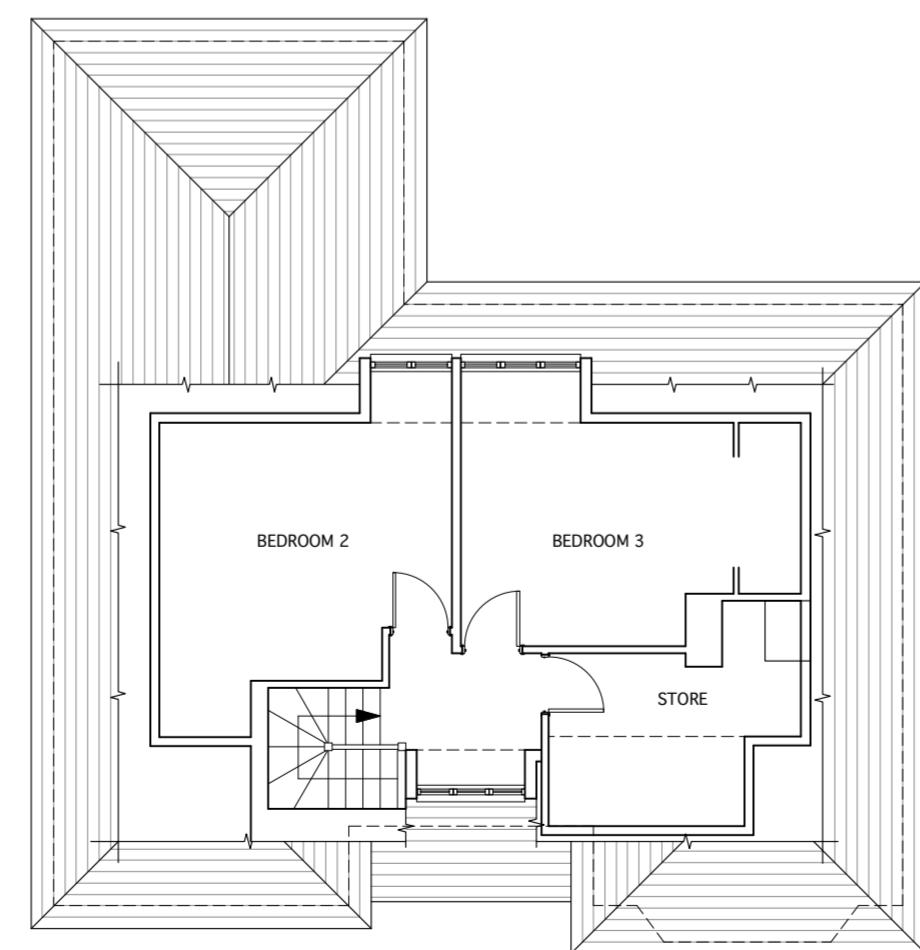

FIRST FLOOR PLAN

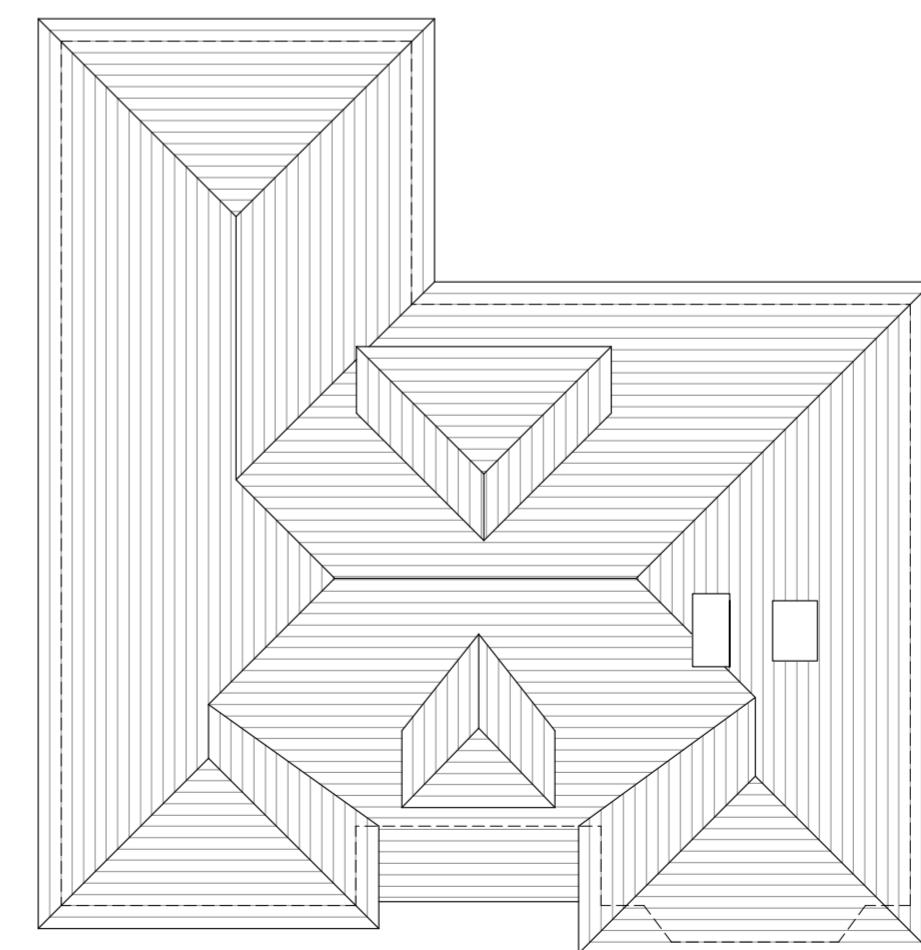

ROOF PLAN

THESE DRAWINGS ARE FOR PLANNING
APPLICATIONS AND NOT
FOR CONSTRUCTION

0 1m 2m 3m 4m 5m
SCALE 1:100

Client
MR NORMAN McKINSTRY
45 THORNHILL ROAD
ICKENHAM UB10 8SQ

Job Title
CONVERSION OF GARAGE TO A
BATHROOM, UTILITY ROOM
AND A STUDY.
INCLUDING ENCLOSURE OF PORCH

Existing Plans, Elevations,
and Typical Section

Date 23.01.25 Scale 1:100 @A2

Job No 45TR Drawing No A-100 Revision No

ANDREAS GEORGIOU t/a GIAD

Office F3, Kingsbury House
468 Church Lane, London NW9 8UA
Tel: 020 8200 2331
TEL: 07956 587037
email: andreas@giad.co.uk

RESERVE THE COPYRIGHT ON ALL DOCUMENTS AND DRAWINGS