


PROPOSED EAST ELEVATION

SCALE 1:100



PROPOSED NORTH ELEVATION

SCALE 1:100

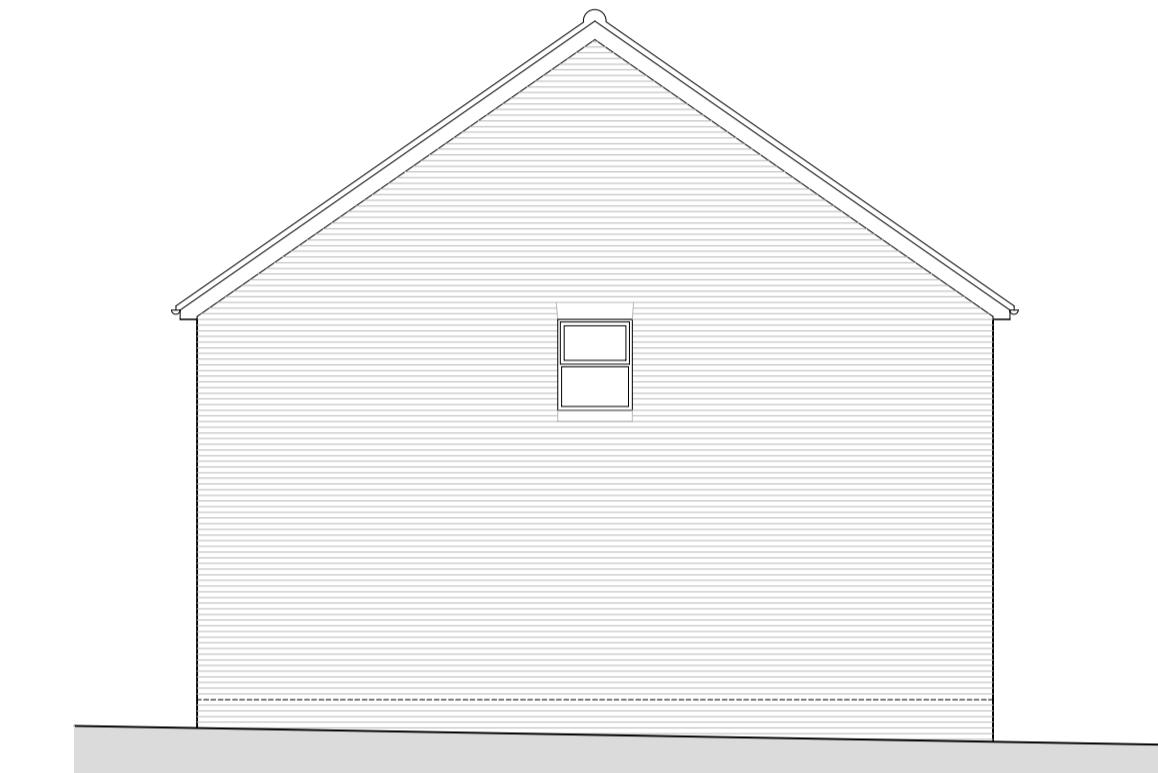

PROPOSED SOUTH ELEVATION

SCALE 1:100




PROPOSED WEST ELEVATION

SCALE 1:100




EXISTING EAST ELEVATION

SCALE 1:100

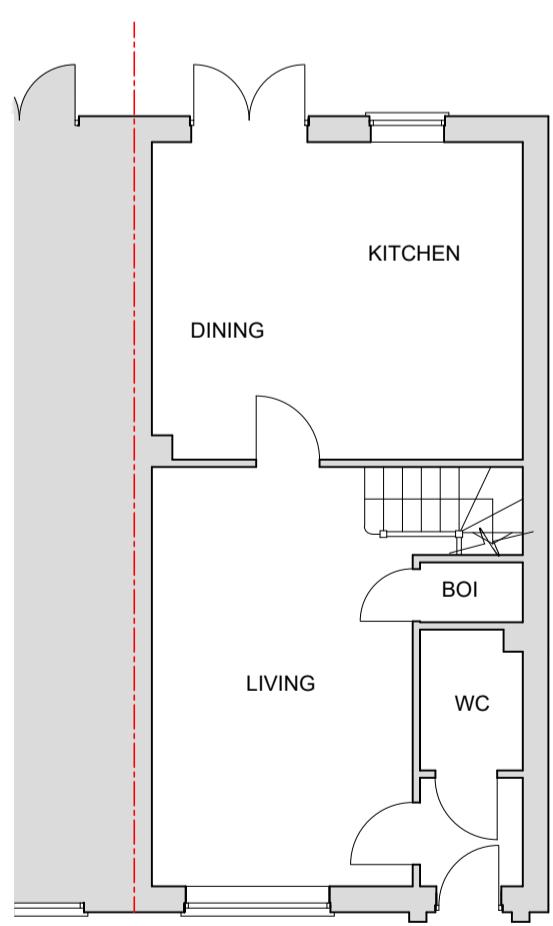


EXISTING NORTH ELEVATION

SCALE 1:100

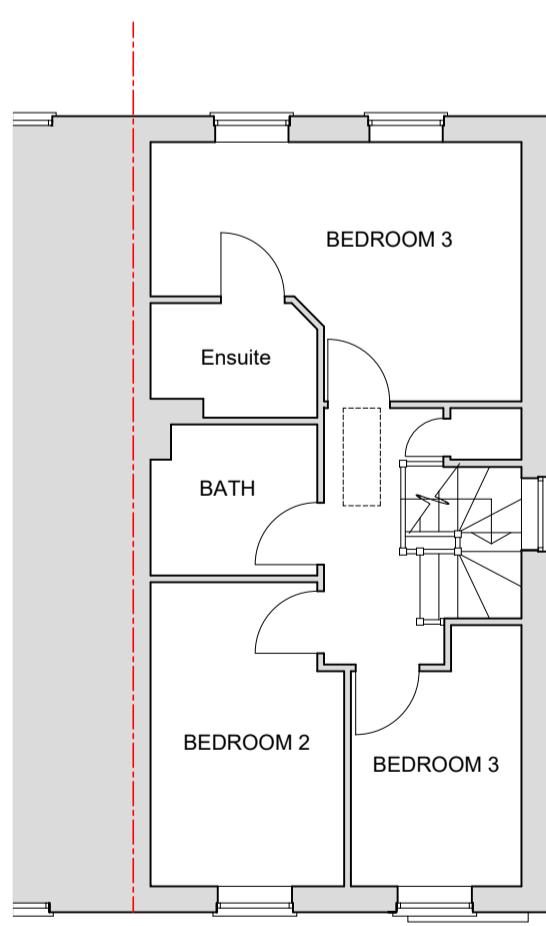


EXISTING SOUTH ELEVATION

SCALE 1:100

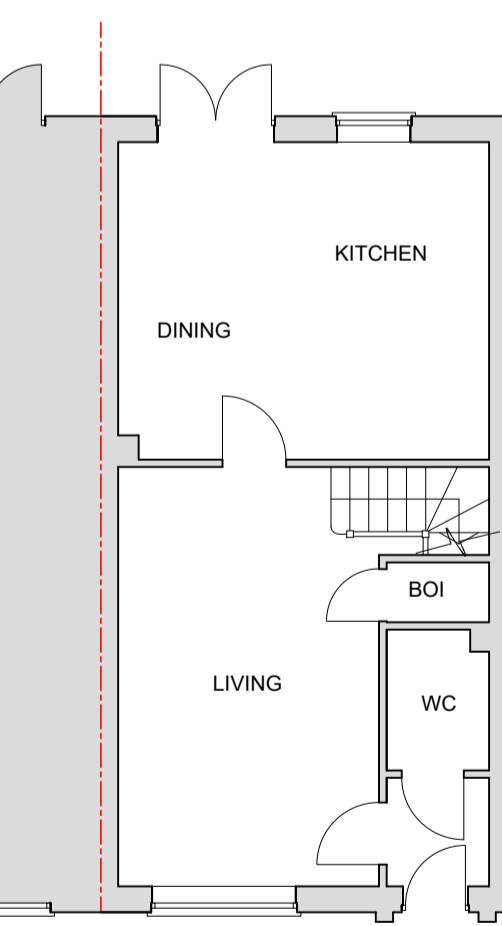

EXISTING WEST ELEVATION

SCALE 1:100

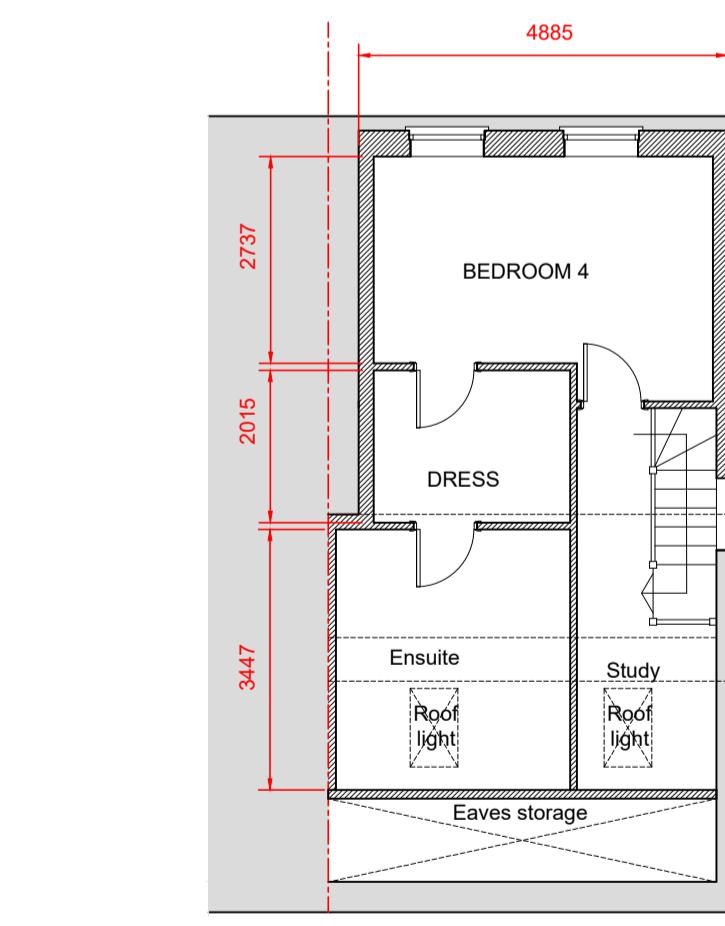

NOTES

© SK Design consultants - THIS DRAWING AND DESIGN REMAINS THE COPYRIGHT AND INTELLECTUAL PROPERTY OF SK CONSULTANTS AND SHALL NOT BE COPIED IN ANY FORMAT WITHOUT APPROVAL.

THIS DRAWING IS TO BE READ IN CONJUNCTION WITH ALL OTHER DRAWINGS AND DOCUMENTS PROVIDED. THE CONTRACTOR MUST CHECK ALL DIMENSIONS ON SITE BEFORE PLACING ORDERS FOR MATERIALS OR SHOP FABRICATIONS OR COMMENCING WORKS ON SITE. ANY DISCREPANCIES SHOULD BE NOTIFIED BEFORE PROCEEDING.

SK Design Consultants
22 Netley close
Caversham
Reading RG4 6SR
Tel : 07821111602

Client:
Mr Nishanth Jain

Project:
LOFT CONVERSION

Location:
13 Bluebell Terrace, West Drayton UB7 9GB

Drawing Title:
PLANS AND ELEVATIONS


Date:
FEB 2025

Sheet Size:
A1

Drawn:
SK


EXISTING GROUND FLOOR PLAN

SCALE 1:100

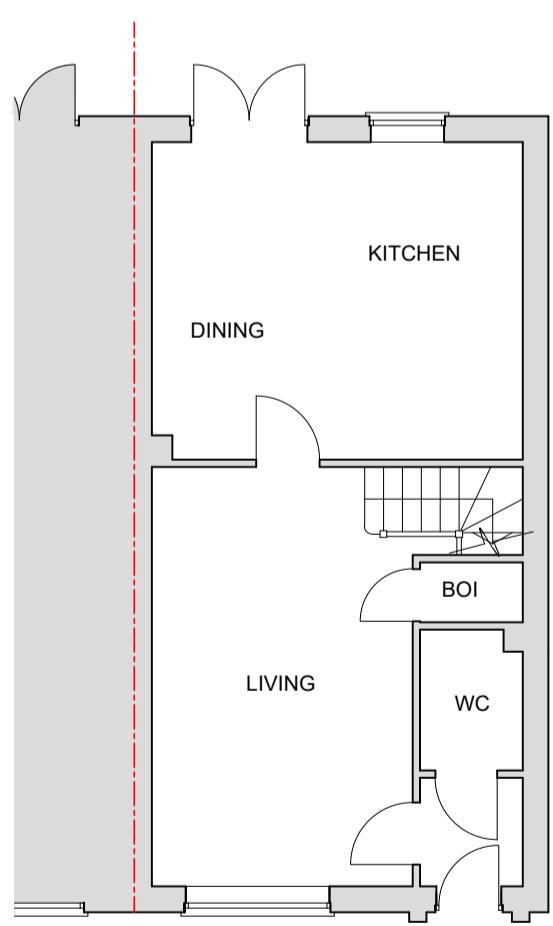


PROPOSED FIRST FLOOR PLAN

SCALE 1:100

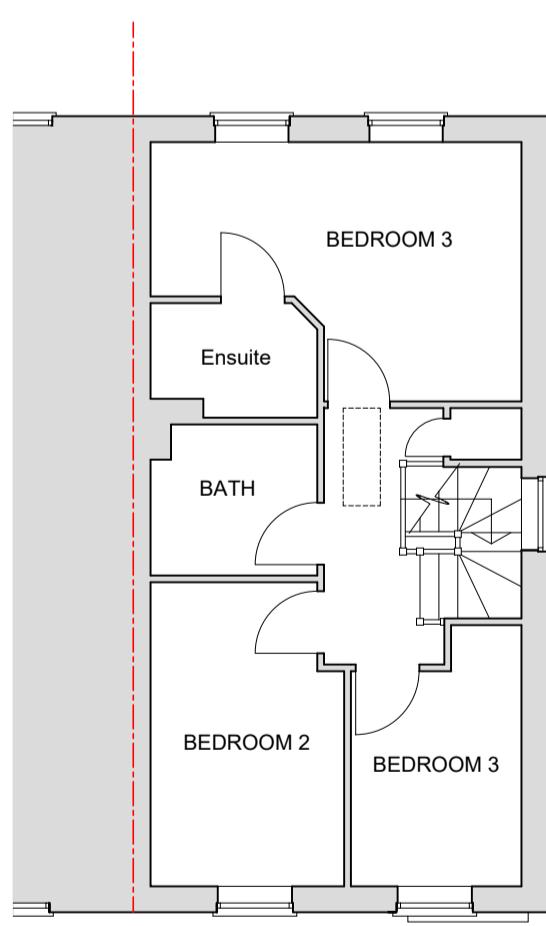


PROPOSED LOFT PLAN

SCALE 1:100

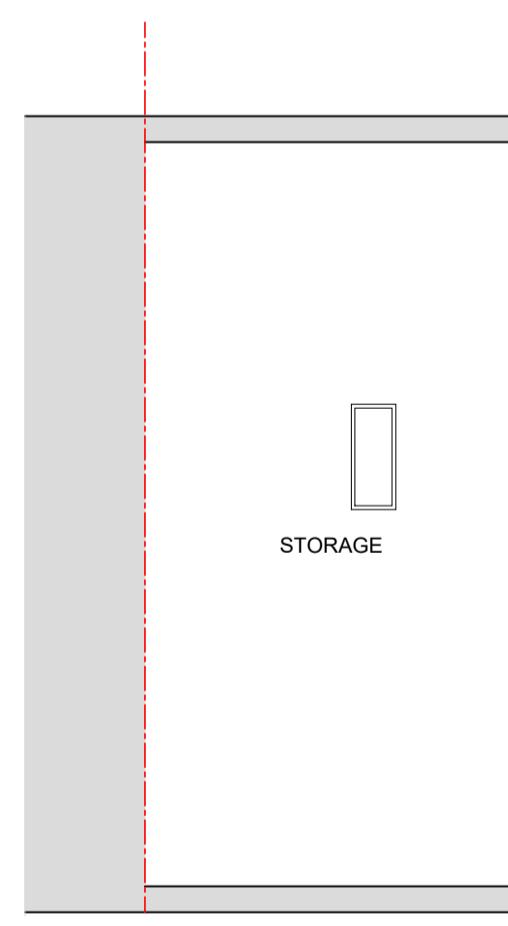


PROPOSED GROUND FLOOR PLAN PROPOSED FIRST FLOOR PLAN

SCALE 1:100

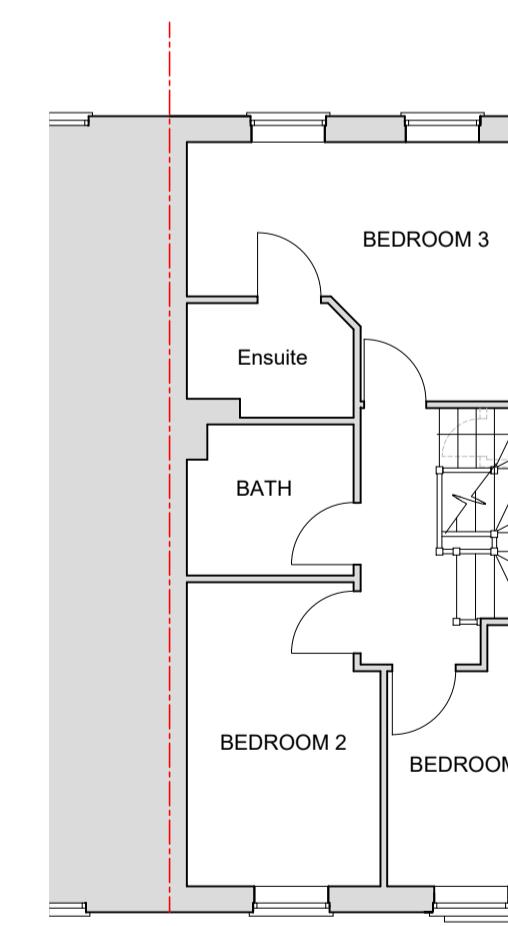

PROPOSED LOFT PLAN

SCALE 1:100

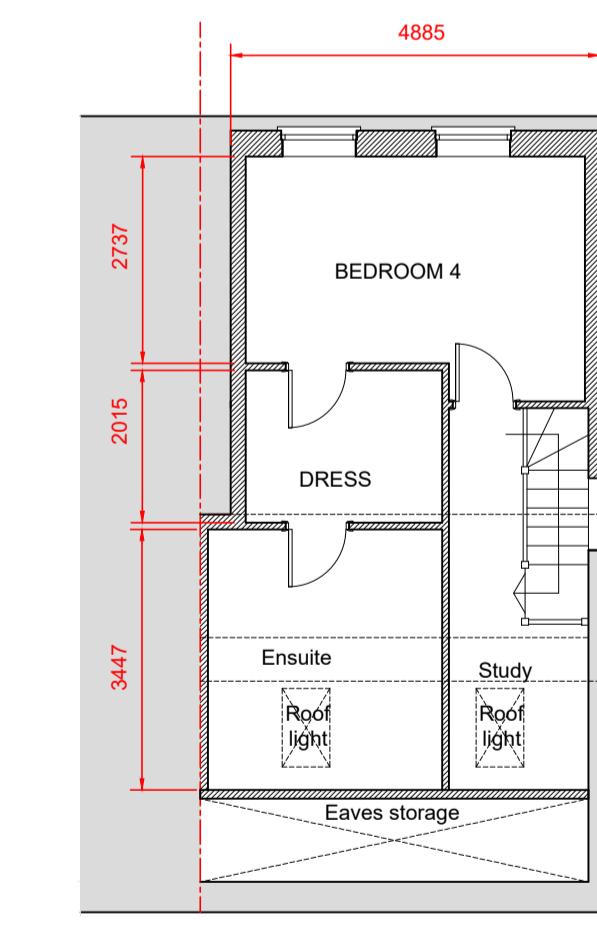

0m 5m

Drawing No:
P1610-02

Revision:
.