



**NOTES**  
 This drawing is for planning use only,  
 structure and building control approval is  
 required before commencement of any  
 building works. do not reproduce this  
 drawing without permission, this drawing  
 is subject to copyright .

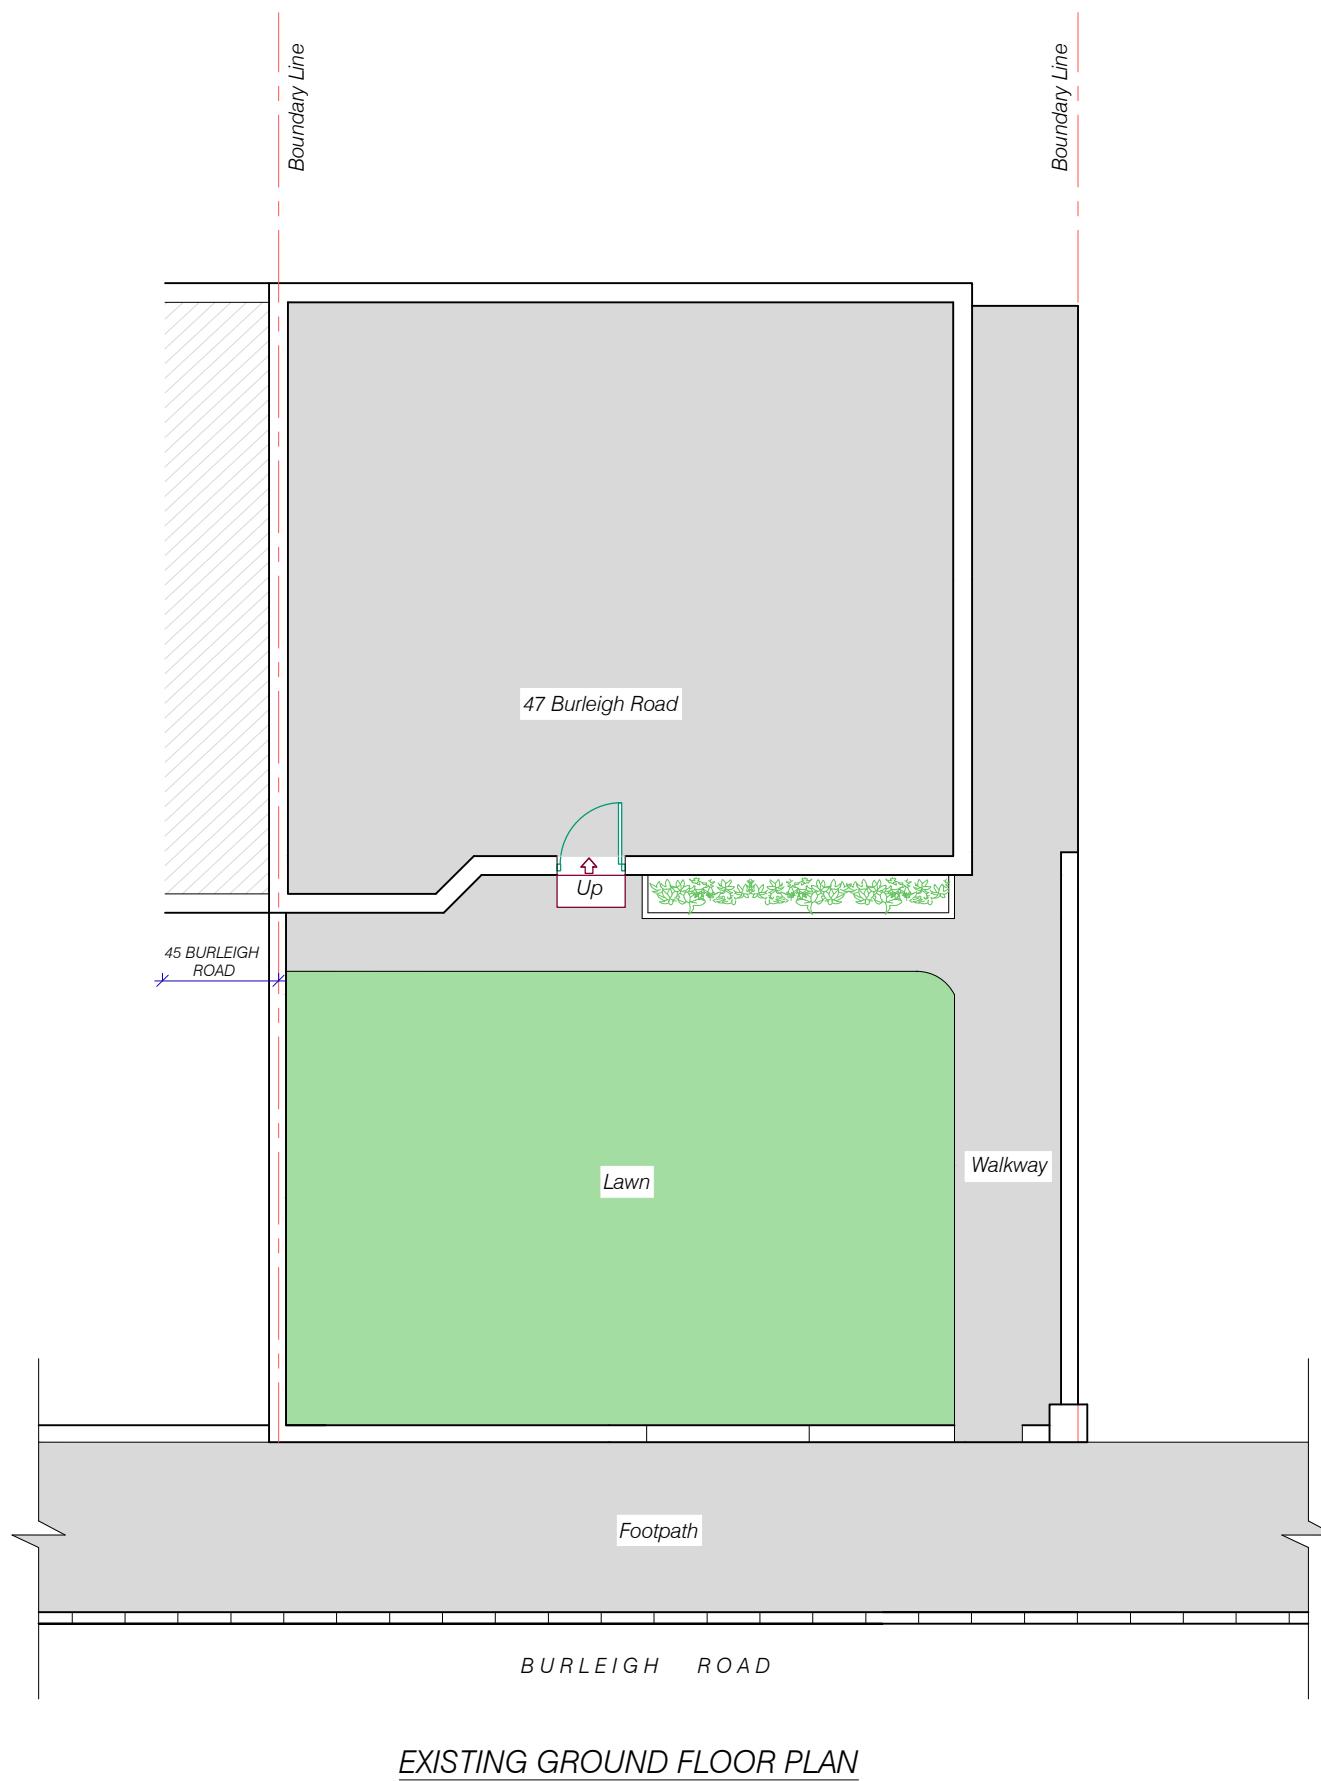


Scale Bar/s:

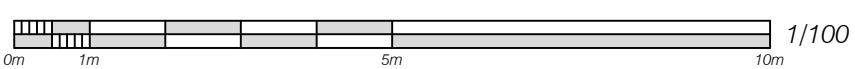

Issue	Notes	Drawn	Date
<b>Express Plans</b>			
Suite 12, 29 Belmont Road, Uxbridge, UB8 1QS Tel: 07375 455206 Email: info@expressplans.co.uk			
Client Mrs. Hassell 47 Burleigh Road Uxbridge UB10 9BE			
Drawing Title <b>EXISTING GROUND FLOOR PLAN</b>			
Scale	Date	Checked	Drawn By
1:100	01/05/25	AZ	AZ
Drawing Number	Revision		
D01			

**NOTES**  
 This drawing is for planning use only,  
 structure and building control approval is  
 required before commencement of any  
 building works. do not reproduce this  
 drawing without permission, this drawing  
 is subject to copyright .

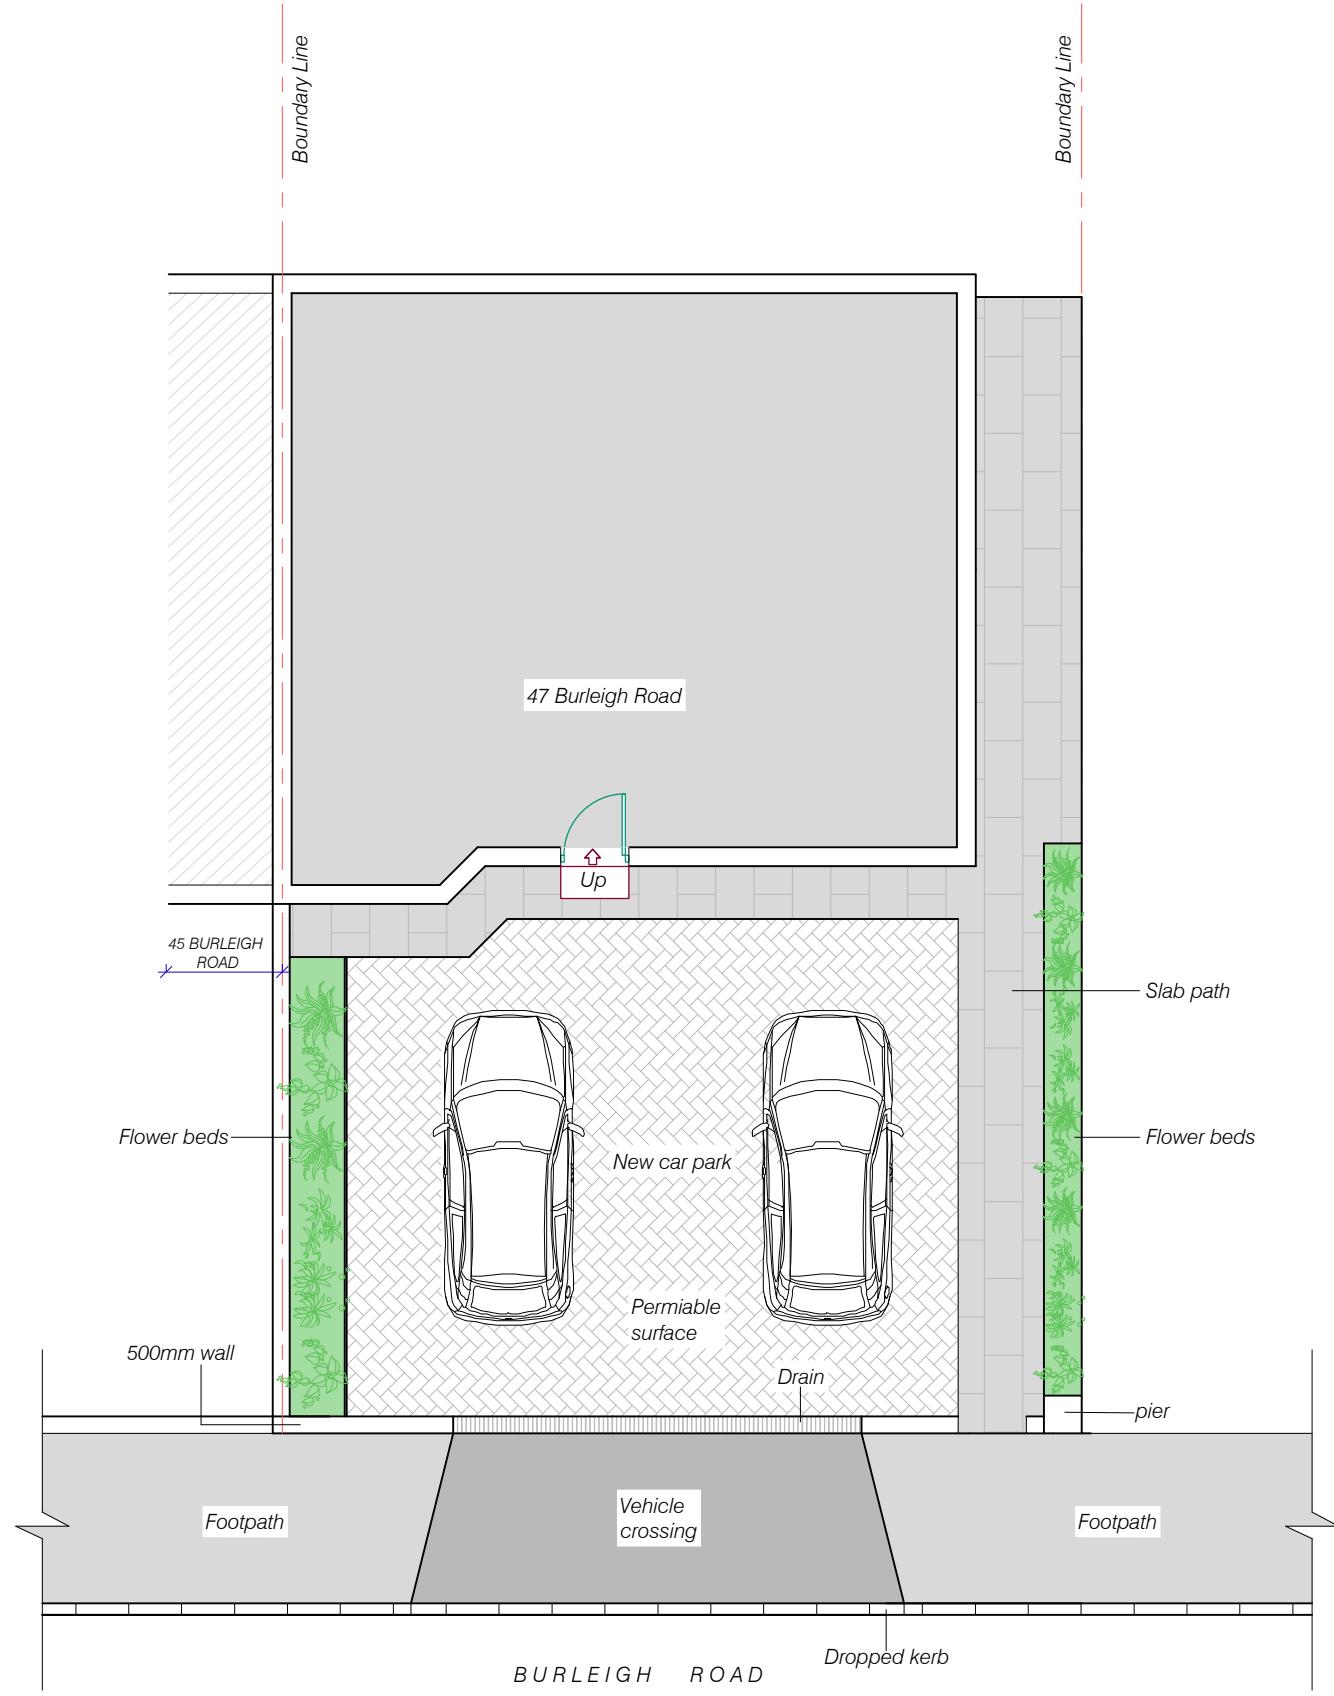



PROPOSED GROUND FLOOR PLAN

Scale Bar/s:




Issue	Notes	Drawn	Date
<b>Express Plans</b>			
Suite 12, 29 Belmont Road, Uxbridge, UB8 1QS Tel: 07375 455206 Email: info@expressplans.co.uk			
Client Mrs. Hassell 47 Burleigh Road Uxbridge UB10 9BE			
Drawing Title <b>PROPOSED GROUND FLOOR PLAN</b>			
Scale	Date	Checked	Drawn By
1:100	01/05/25	AZ	AZ
Drawing Number	Revision		
D02			

**NOTES**  
 This drawing is for planning use only,  
 structure and building control approval is  
 required before commencement of any  
 building works. do not reproduce this  
 drawing without permission, this drawing  
 is subject to copyright .

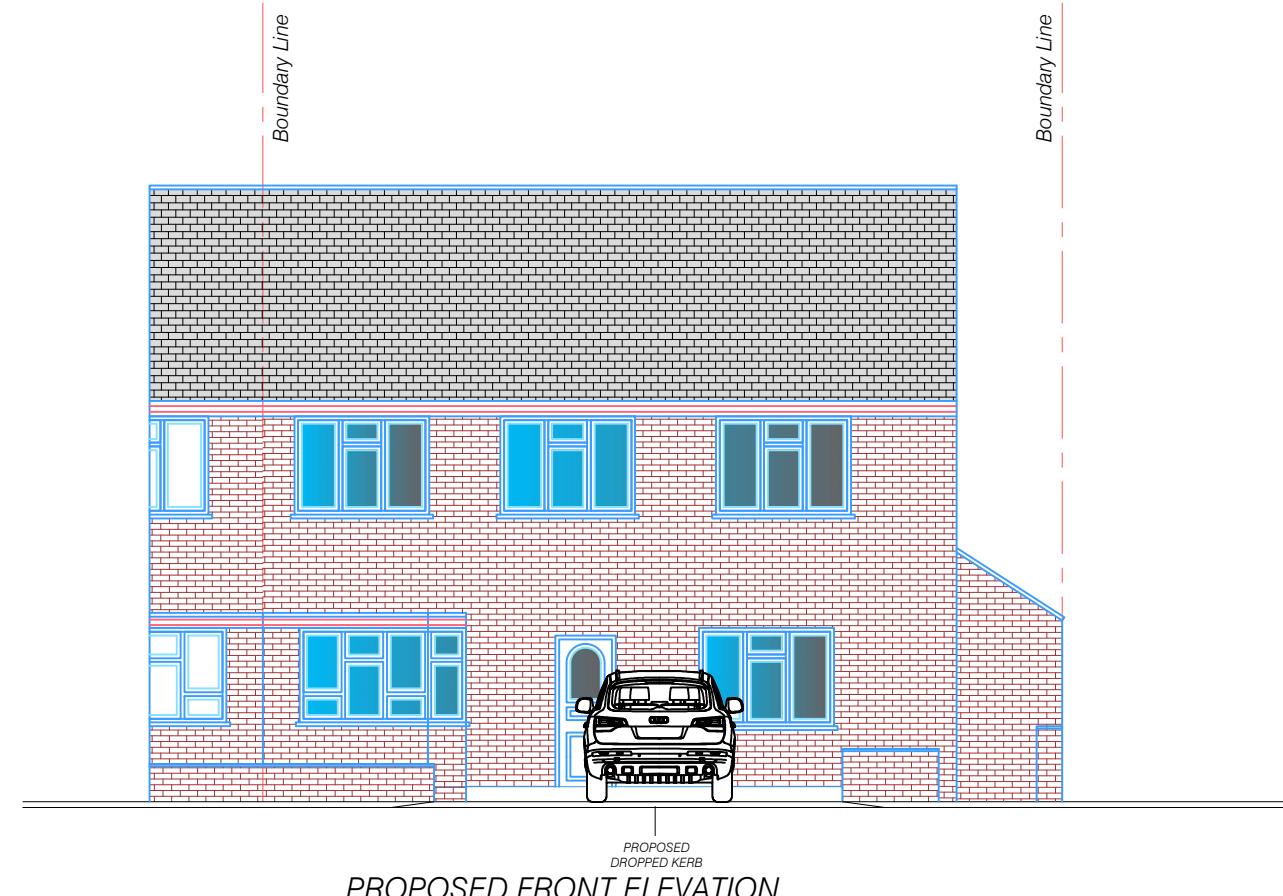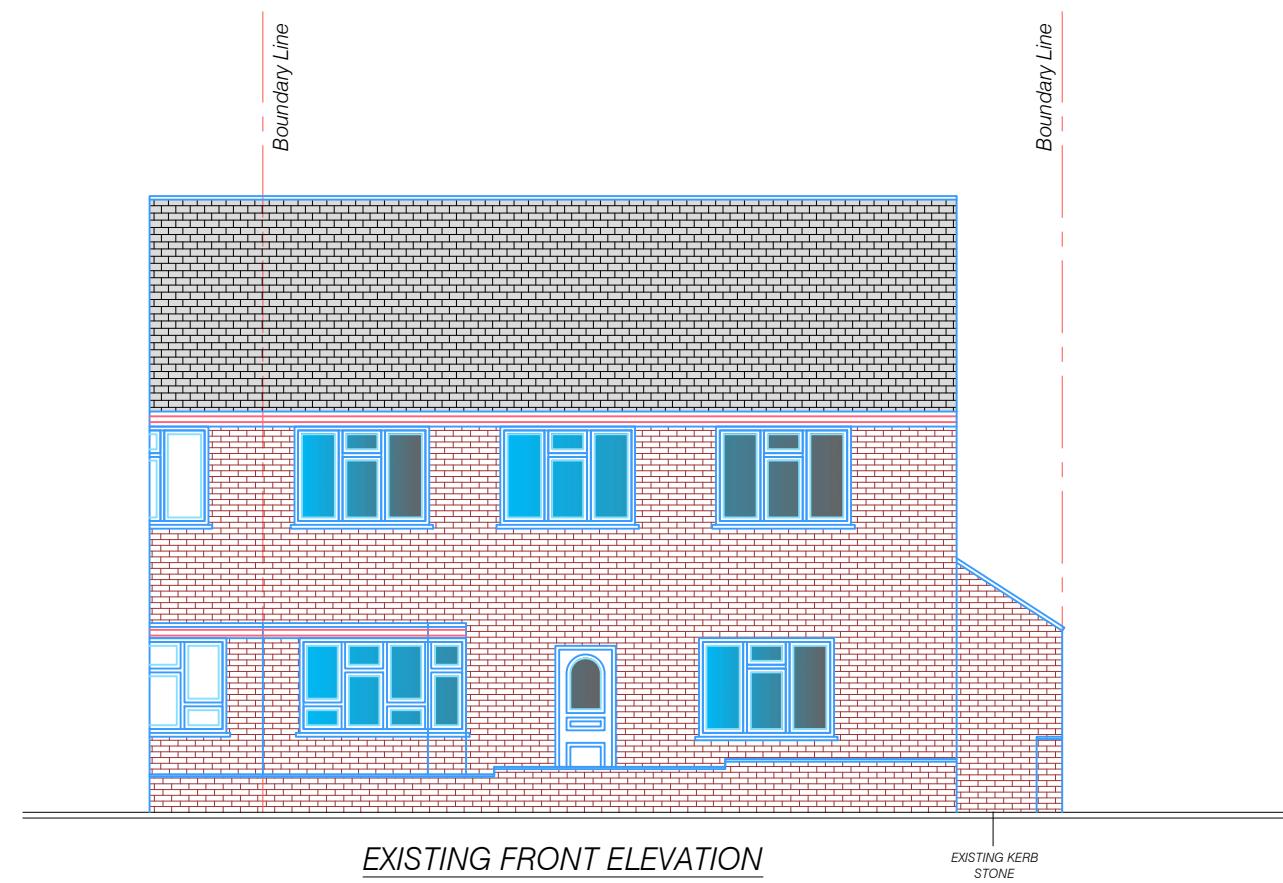

Scale Bar/s:

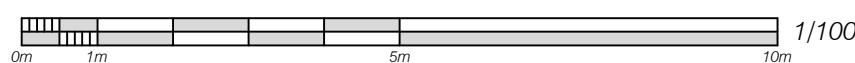

Issue	Notes	Drawn	Date

## Express Plans

Suite 12, 29 Belmont Road, Uxbridge, UB8 1QS  
 Tel: 07375 455206 Email: info@expressplans.co.uk

Client  
 Mrs. Hassell  
 47 Burleigh Road  
 Uxbridge  
 UB10 9BE



Drawing Title  
 EXISTING+PROPOSED FRONT ELEVATION

Scale 1:100 Date 01/05/25 Checked AZ Drawn By AZ


Drawing Number D03 Revision

D03


NOTES  
 This drawing is for planning use only,  
 structure and building control approval is  
 required before commencement of any  
 building works. do not reproduce this  
 drawing without permission, this drawing  
 is subject to copyright .

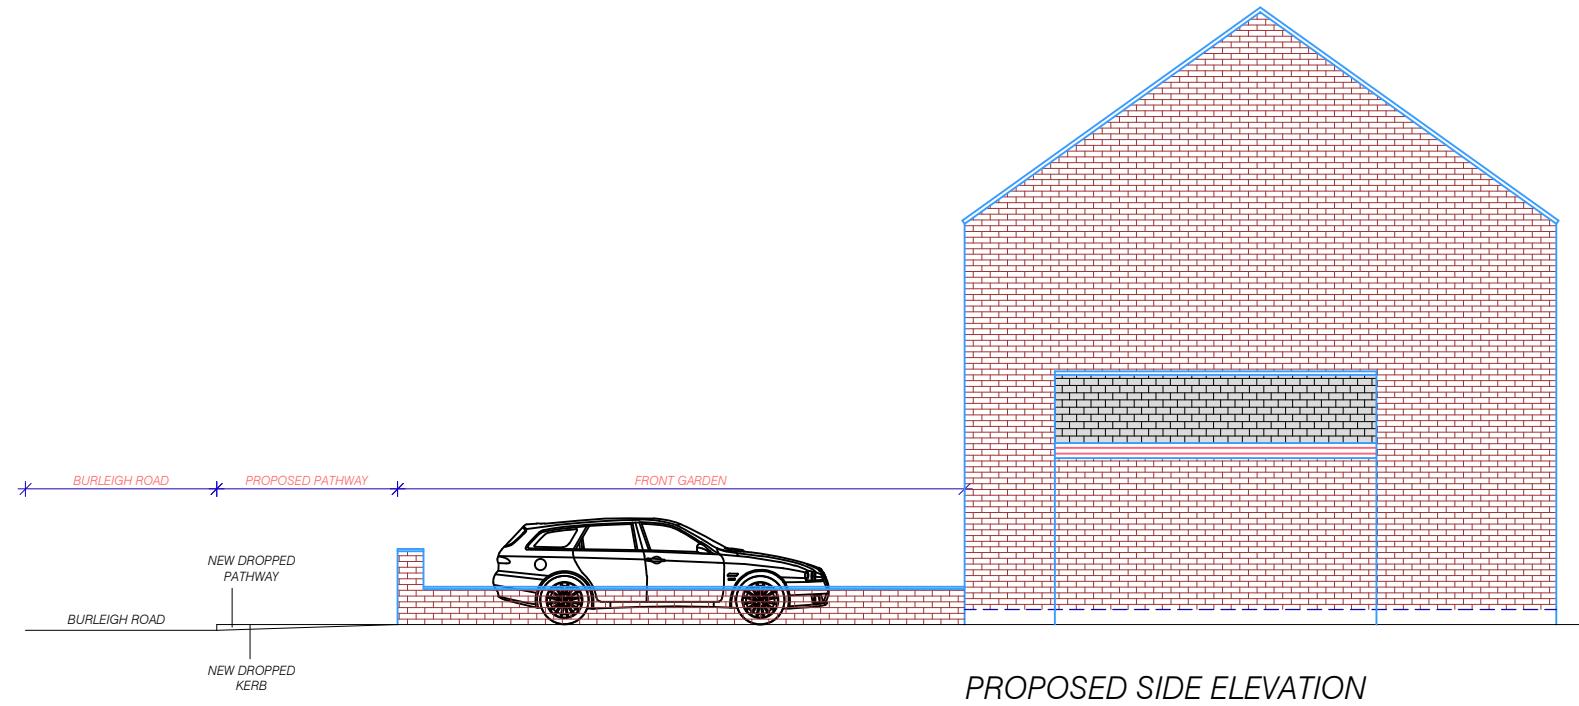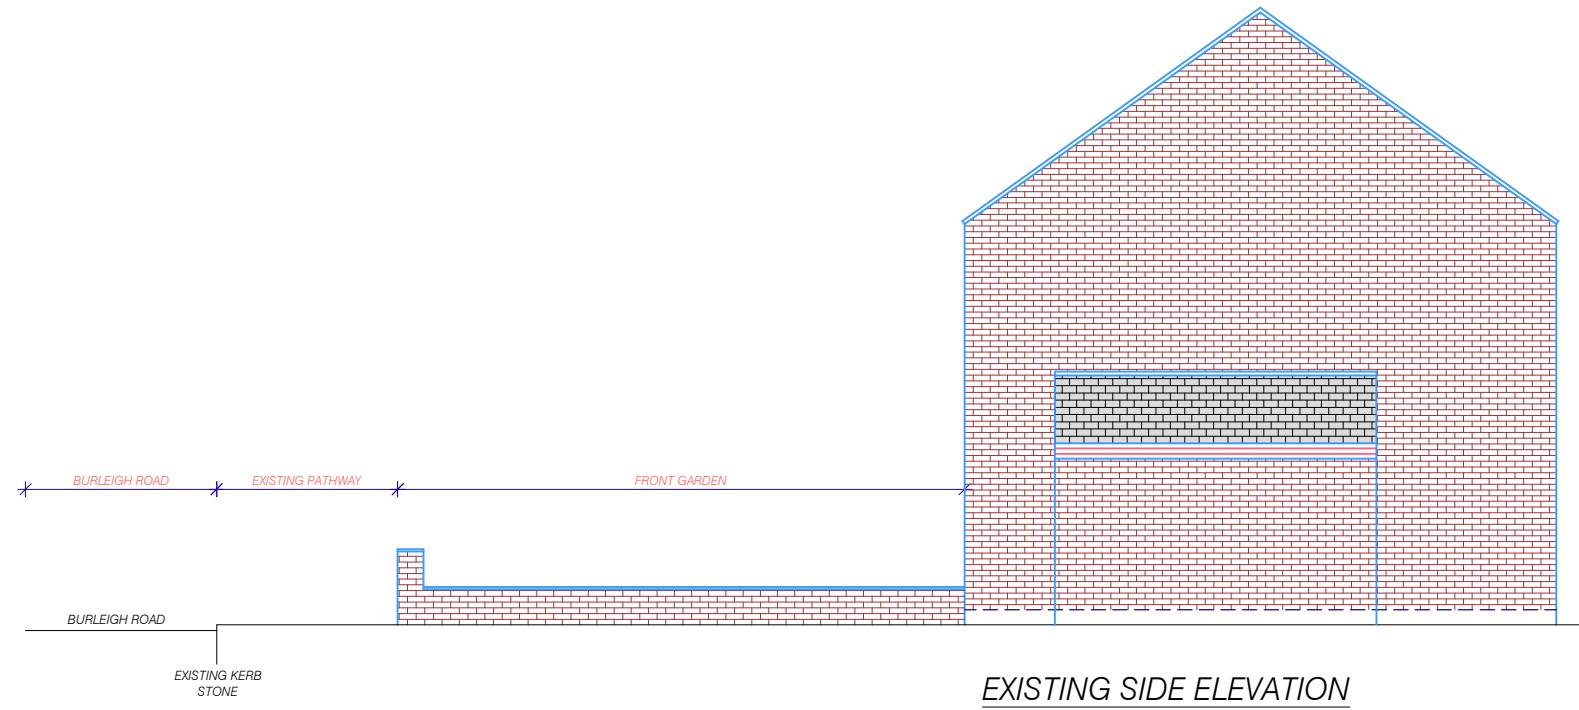


Scale Bar/s:

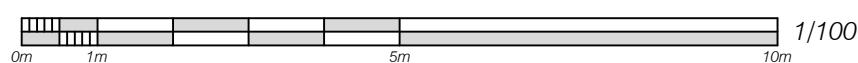

Issue	Notes	Drawn	Date
<b>Express Plans</b>			
Suite 12, 29 Belmont Road, Uxbridge, UB8 1QS Tel: 07375 455206 Email: info@expressplans.co.uk			
Client <b>Mrs. Hassell</b> 47 Burleigh Road Uxbridge UB10 9BE			
Drawing Title <b>EXISTING+PROPOSED SIDE ELEVATION</b>			
Scale	Date	Checked	Drawn By
1:100	01/05/25	AZ	AZ
Drawing Number	Revision	<b>D04</b>	

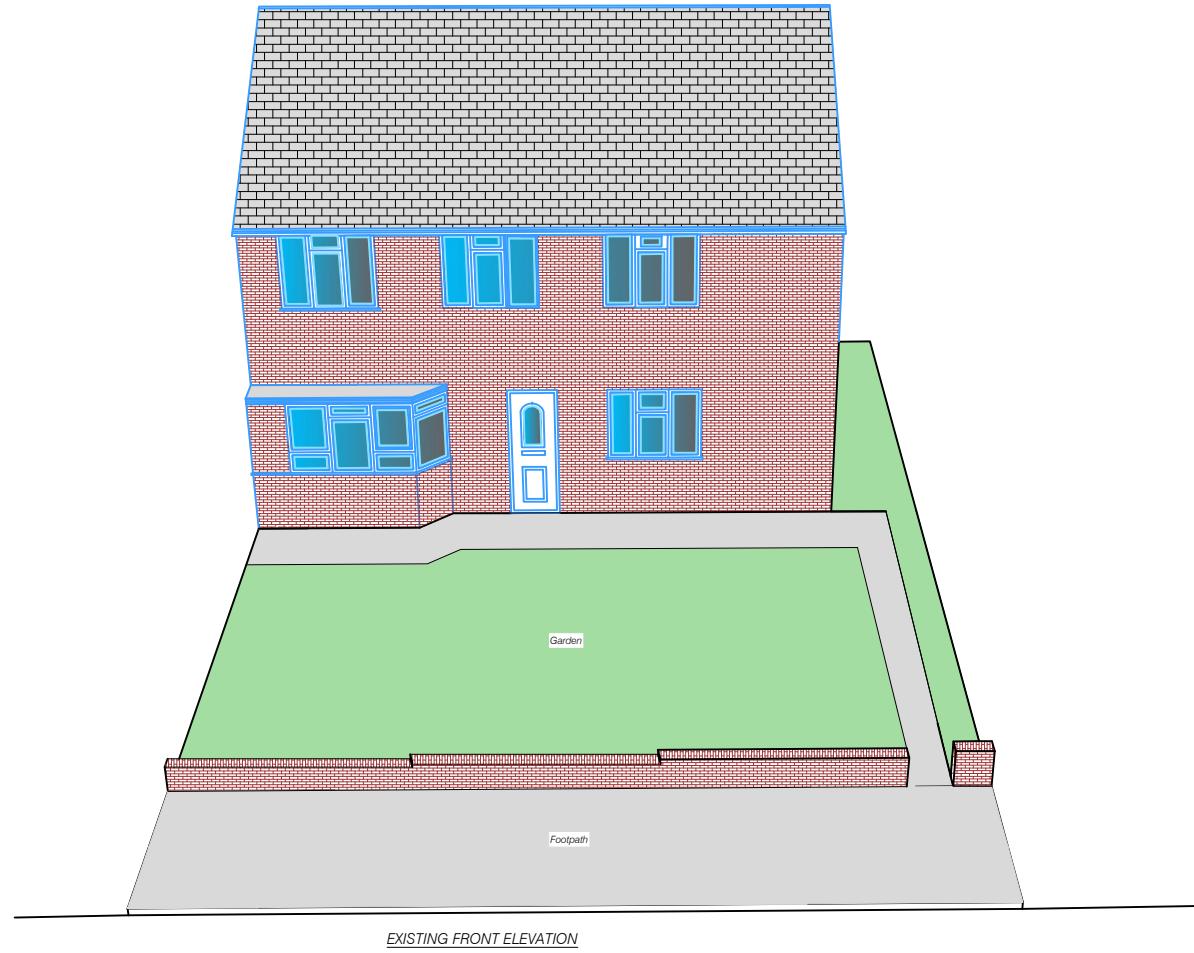

**NOTES**  
 This drawing is for planning use only,  
 structure and building control approval is  
 required before commencement of any  
 building works. do not reproduce this  
 drawing without permission, this drawing  
 is subject to copyright .

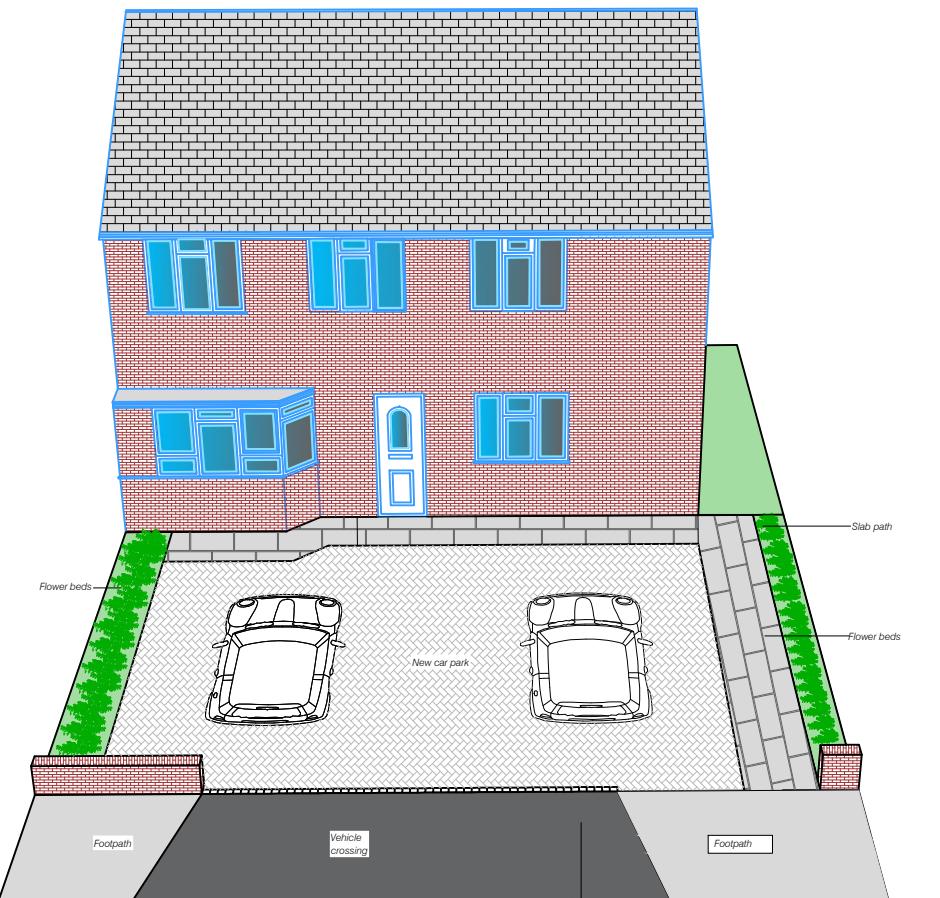

Scale Bar/s:



1/100

## Express Plans

Suite 12, 29 Belmont Road, Uxbridge, UB8 1QS  
 Tel: 07375 455206 Email: info@expressplans.co.uk


Client  
**Mrs. Hassell**  
 47 Burleigh Road  
 Uxbridge  
 UB10 9BE

Drawing Title  
**EXISTING+PROPOSED ELEVATION**

Scale 1:100 Date 01/05/25 Checked AZ Drawn By AZ

Drawing Number D05 Revision



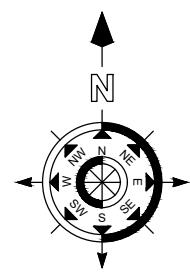

**NOTES**  
This drawing is for planning use only,  
structure and building control approval is  
required before commencement of any  
building works. do not reproduce this  
drawing without permission, this drawing  
is subject to copyright .



Issue	Notes	Drawn	Date

## Express Plans

Suite 12, 29 Belmont Road, Uxbridge, UB8 1QS  
Tel: 07375 455206 Email: info@expressplans.co.uk

Client  
**Mrs. Hassell**  
47 Burleigh Road  
Uxbridge  
UB10 9BE

Drawing Title  
**LOCATION PLAN**

Scale 1:500 Date 01/05/25 Checked AZ Drawn By AZ

Drawing Number **D07** Revision

Scale Bar/s:



1/1250