


MICHAEL OAKES ARCHITECTS LTD.

Michael Oakes (Director) B.A. Hons Arch, Dipl. Arch, Registered Architect

REGISTERED ARCHITECTS, DESIGNERS + ILLUSTRATORS

Telephone: 01895 235089 - E-mail: michaeloakesarchitect@googlemail.com

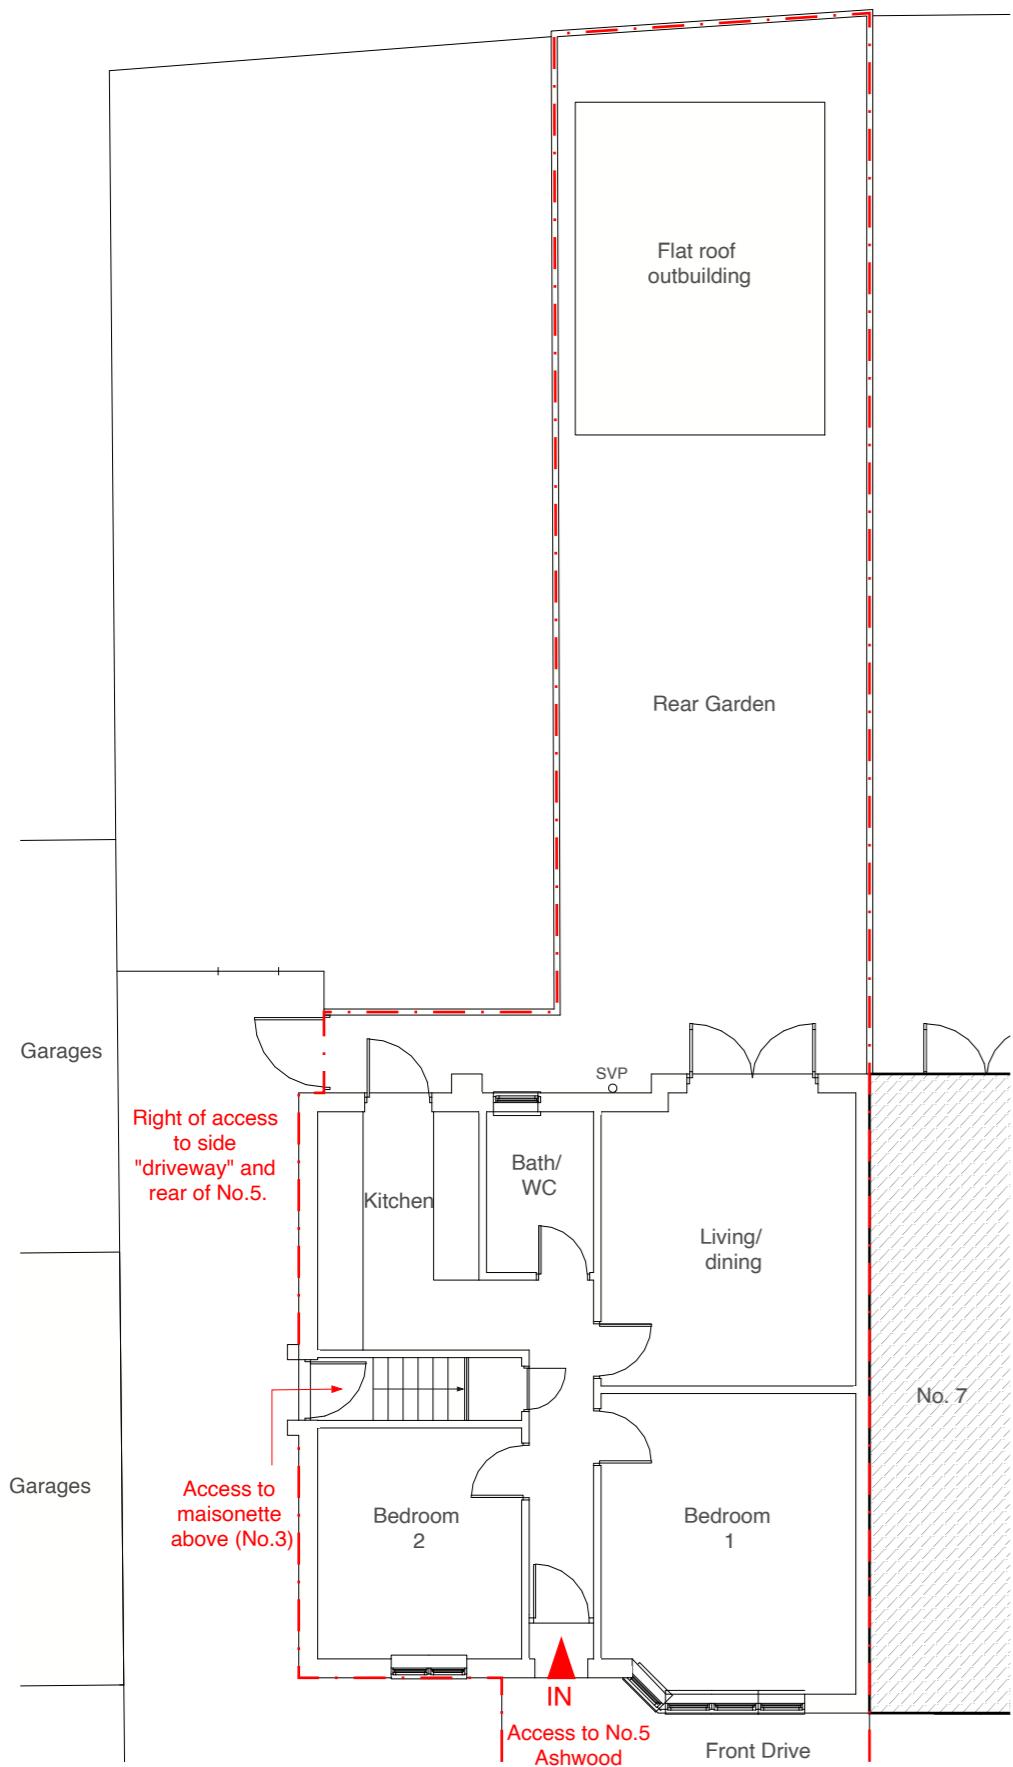

Ground Floor Plan

Address

5 Ashwood Avenue,
Hillingdon, UB8 3LS

Client

Sarah Howell


Date

February
2025



1:100 @ A3

0 1 2 3 4 5 10m

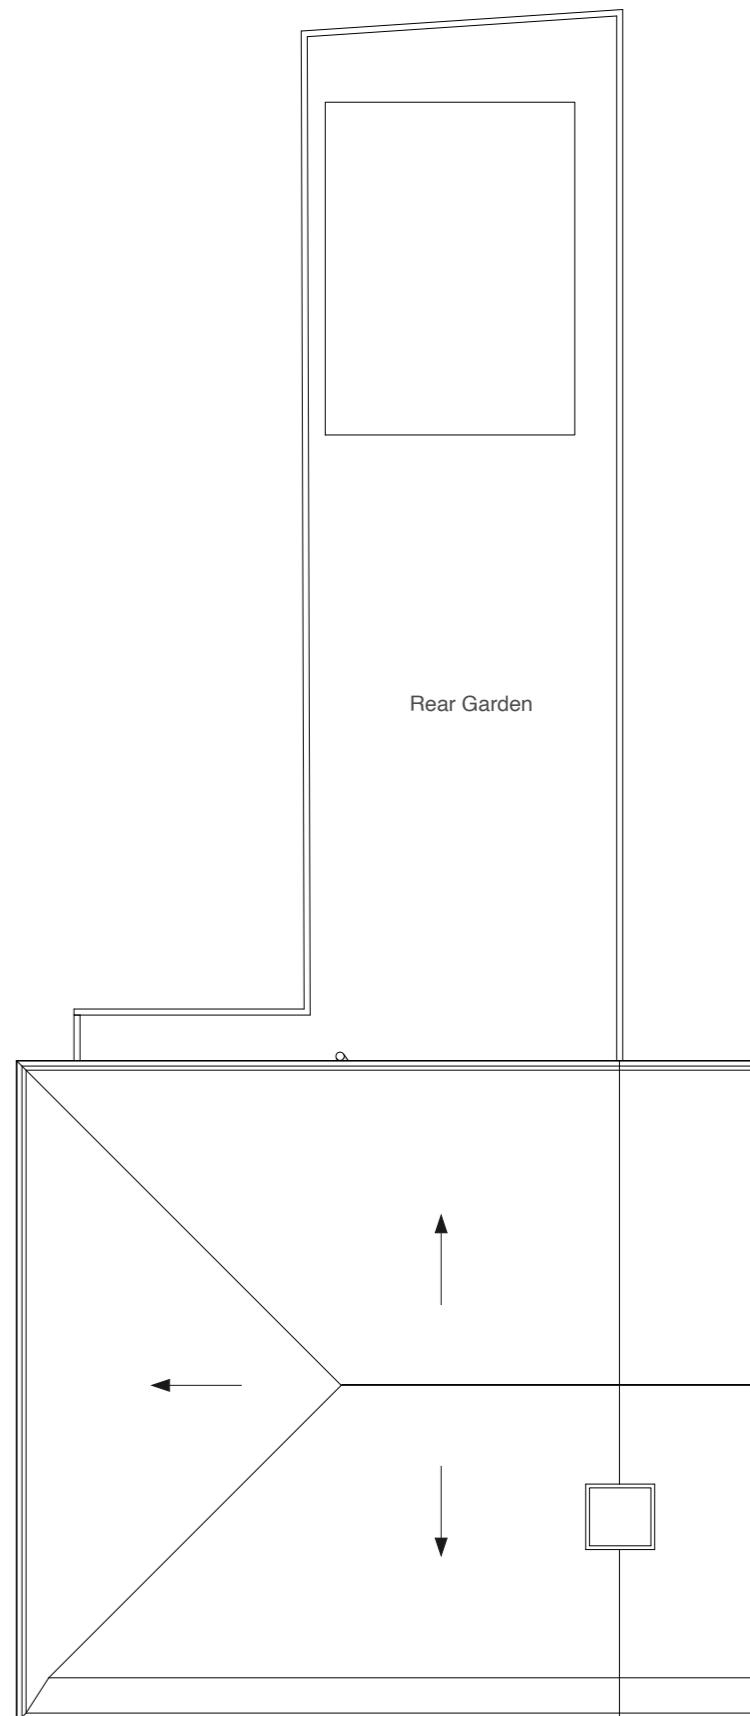

Roof Plan

Drawing Title

As Existing
Floor Plans

Project no./ Stage/

0448- PLA-

Drawing no./ Revision

03_A

Revision notes:

Drawn by: RA




A - First Issue

MICHAEL OAKES ARCHITECTS LTD.

Michael Oakes (Director) B.A. Hons Arch, Dipl. Arch, Registered Architect

REGISTERED ARCHITECTS, DESIGNERS + ILLUSTRATORS

Telephone: 01895 235089 - E-mail: michaeloakesarchitect@googlemail.com

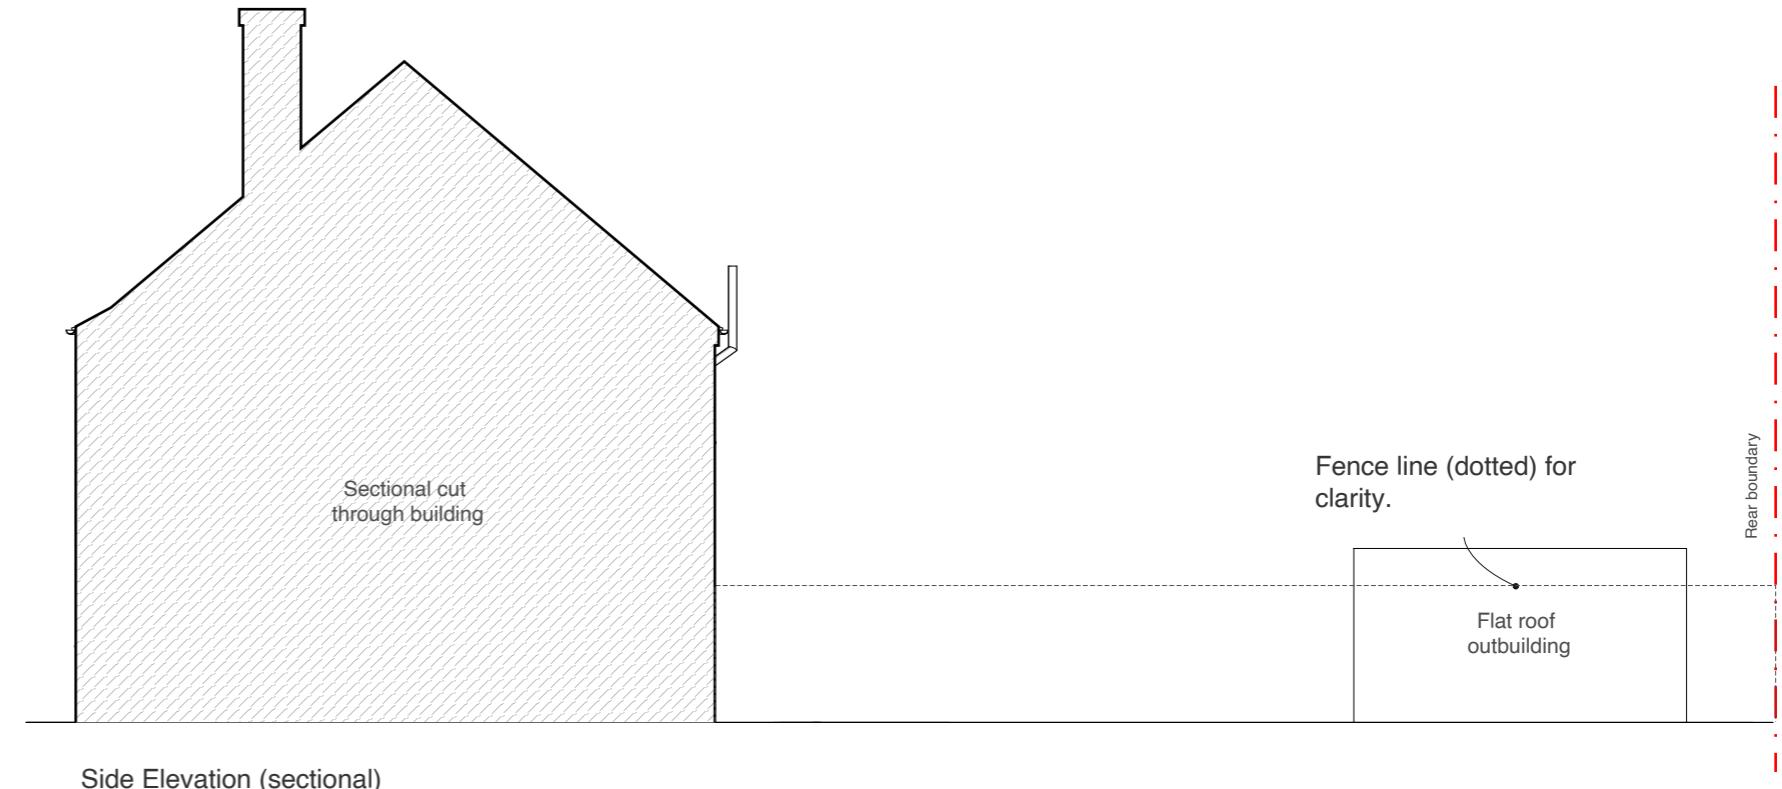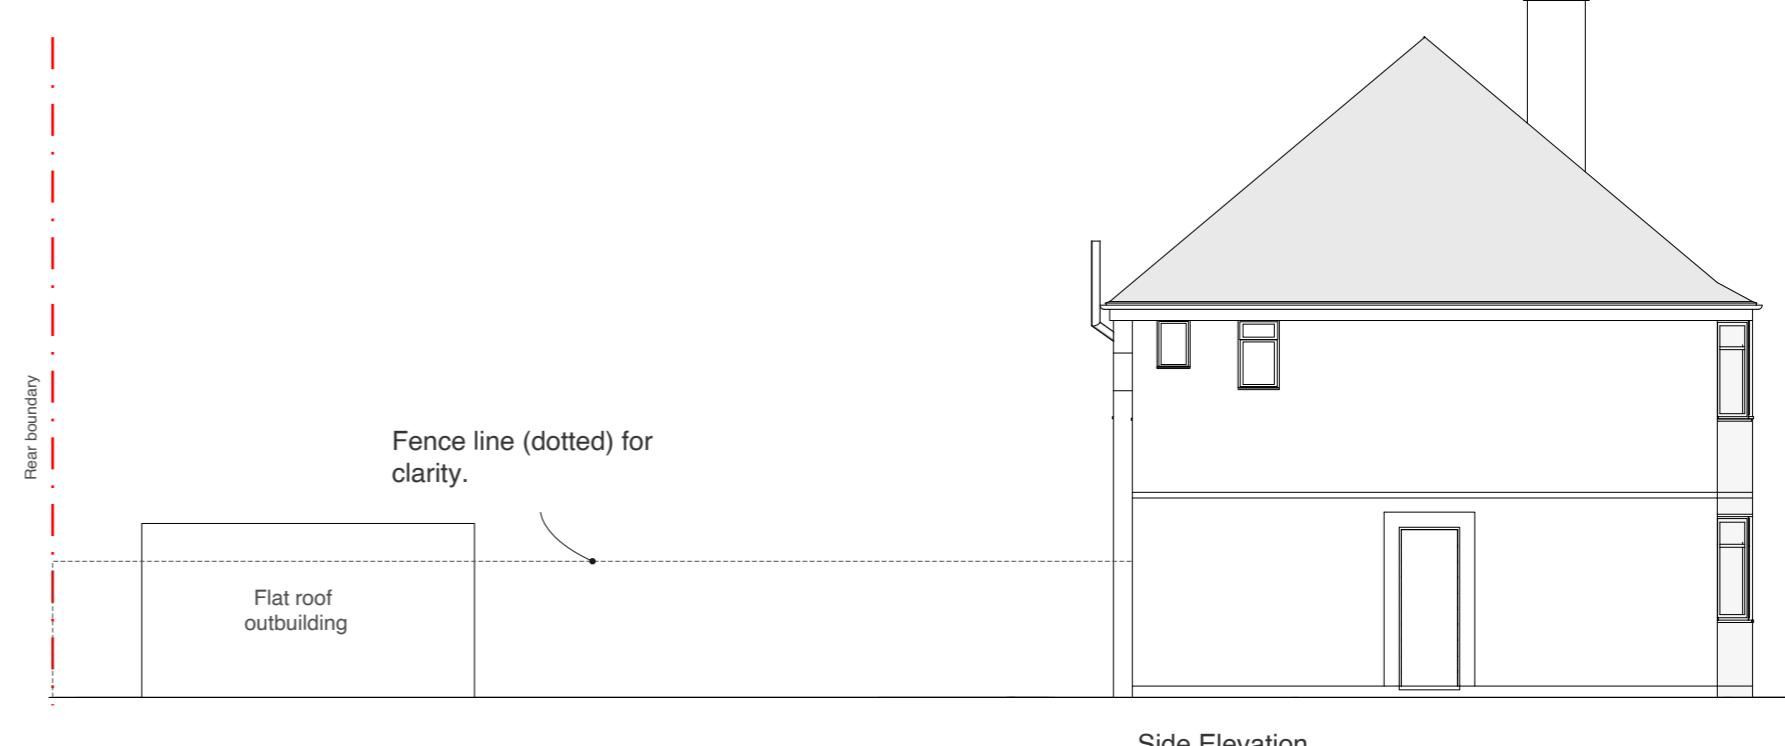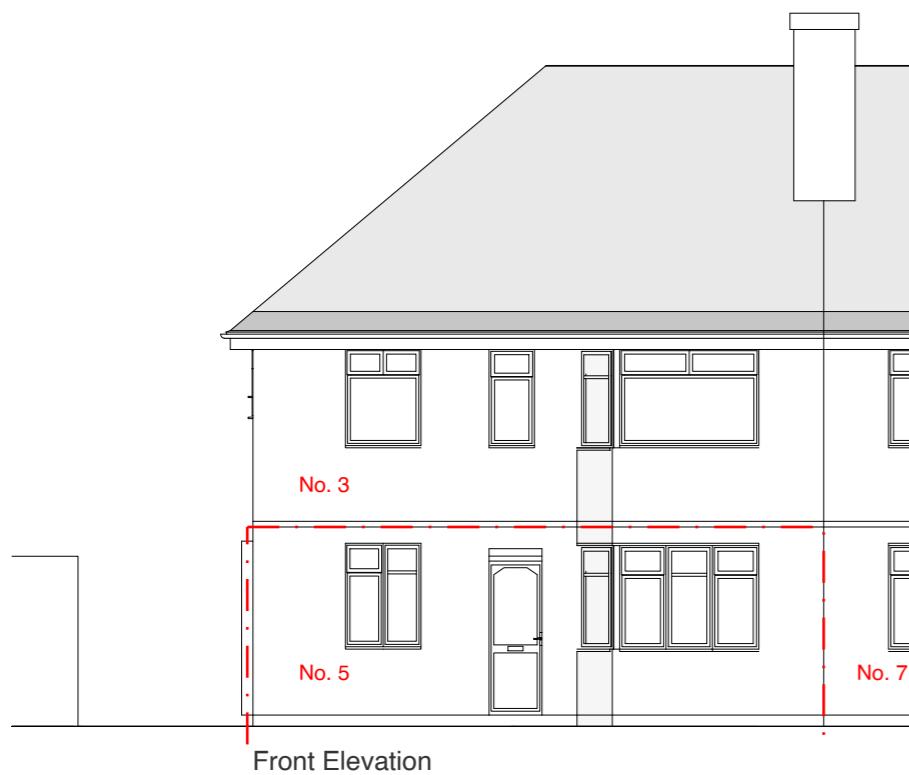

Address

5 Ashwood Avenue,
Hillingdon, UB8 3LS

Client

Sarah Howell

Date

February
2025

Drawing Title

As Existing
Elevations

Project no./ Stage/

0448- PLA-

Drawing no./ Revision

04_A

Revision notes:

Drawn by: RA

A - First Issue

