


LOCATION PLAN

Scale: 1/1250

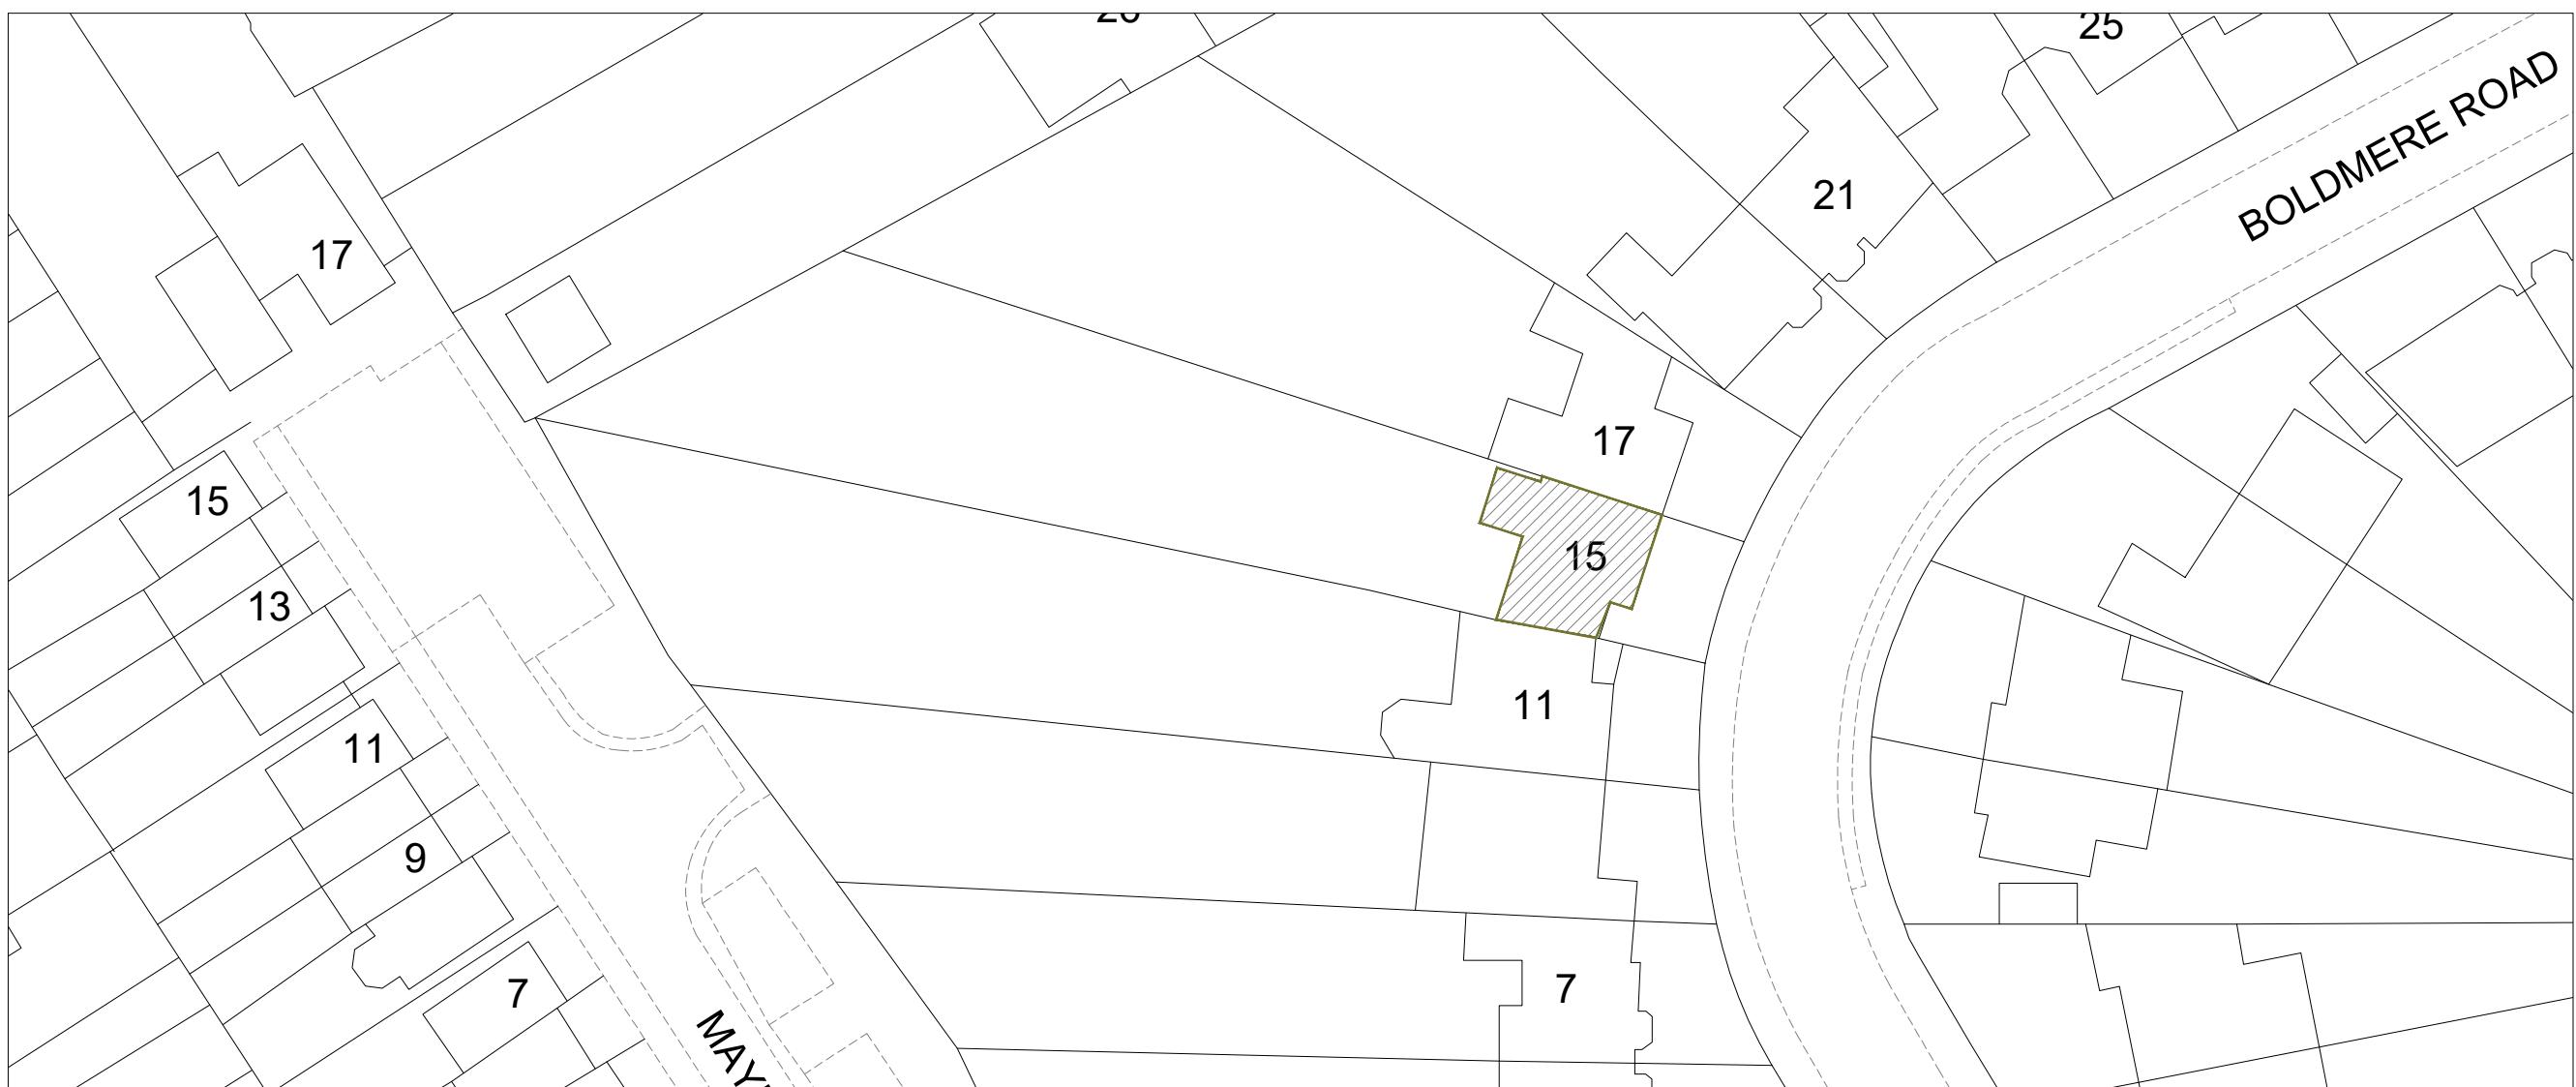

BUILDING BOUNDARY

Scale: 1/500

SCALE: 1:500 0 25m

SCALE: 1:1250 0 50m

GENERAL NOTES:

KEY:

- BUILDING - (15 BOLDMERE ROAD)
- SITE BOUNDARY
- BUILDING BOUNDARY

Compass rose:

Issue Details:

A	Issue For Approval	02/25
No	Revision / Issue	Date

Site Information:

15 Boldmere Road
Pinner
HA5 1PJ

Project Title:

Planning Application for a Single Storey Wrap Around, First Floor Side, Part Front Extensions & Internal Re-Configuration Under Householder Planning Application

Client:

Mr. Hinesh Pindoria
15 Boldmere Road
Pinner
HA5 1PJ

Do not alter or amend the scale from this drawing. The information may be suitable for discussion purposes and for obtaining Planning Approval. This drawing is Not a construction drawing and should not be relied upon for any other works. This drawing should not be copied or altered in any way except by way of written permission from the designers. Discrepancies may occur from onsite dimensions to this drawing issued. ABP Architectural Services Ltd will not be held liable for any discrepancies raised from this drawing and onsite dimensions.

Project Ref No: ABP-BRP15-01 **Sheet No:** P-O


Date: February 2025 **Drawn By:** ABP

Scale: VARIES @ A-3

GENERAL NOTES:

KEY:

— SITE BOUNDARY

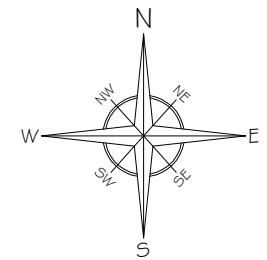

A	Issue For Approval	02/25
No	Revision / Issue	Date


Site :
15 Boldmere Road
Pinner
HA5 1PJ

Project Title :
Planning Application for a Single
Storey Wrap Around, First Floor
Side, Part Front Extensions &
Internal Re-Configuration Under
Householder Planning Application

Client :
Mr. Hinesh Pindoria
15 Boldmere Road
Pinner
HA5 1PJ

Do not alter or amend the scale from this drawing. The
information may be suitable for discussion purposes
and for obtaining Planning Approval. This drawing
is NOT a construction drawing and should not be
relied upon for any other works. This drawing should
not be copied or altered in any way except by way of
written permission from the designers. Discrepancies
may occur from onsite dimensions to this drawing
issues. ABP Architectural Services Ltd will not be held
liable for any discrepancies raised from this drawing
and onsite dimensions.

Project Ref No : ABP-BRP15-01	Sheet No : P-O-1
Date : February 2025	
Scale : 1:500 @ A-3	Drawn By : ABP

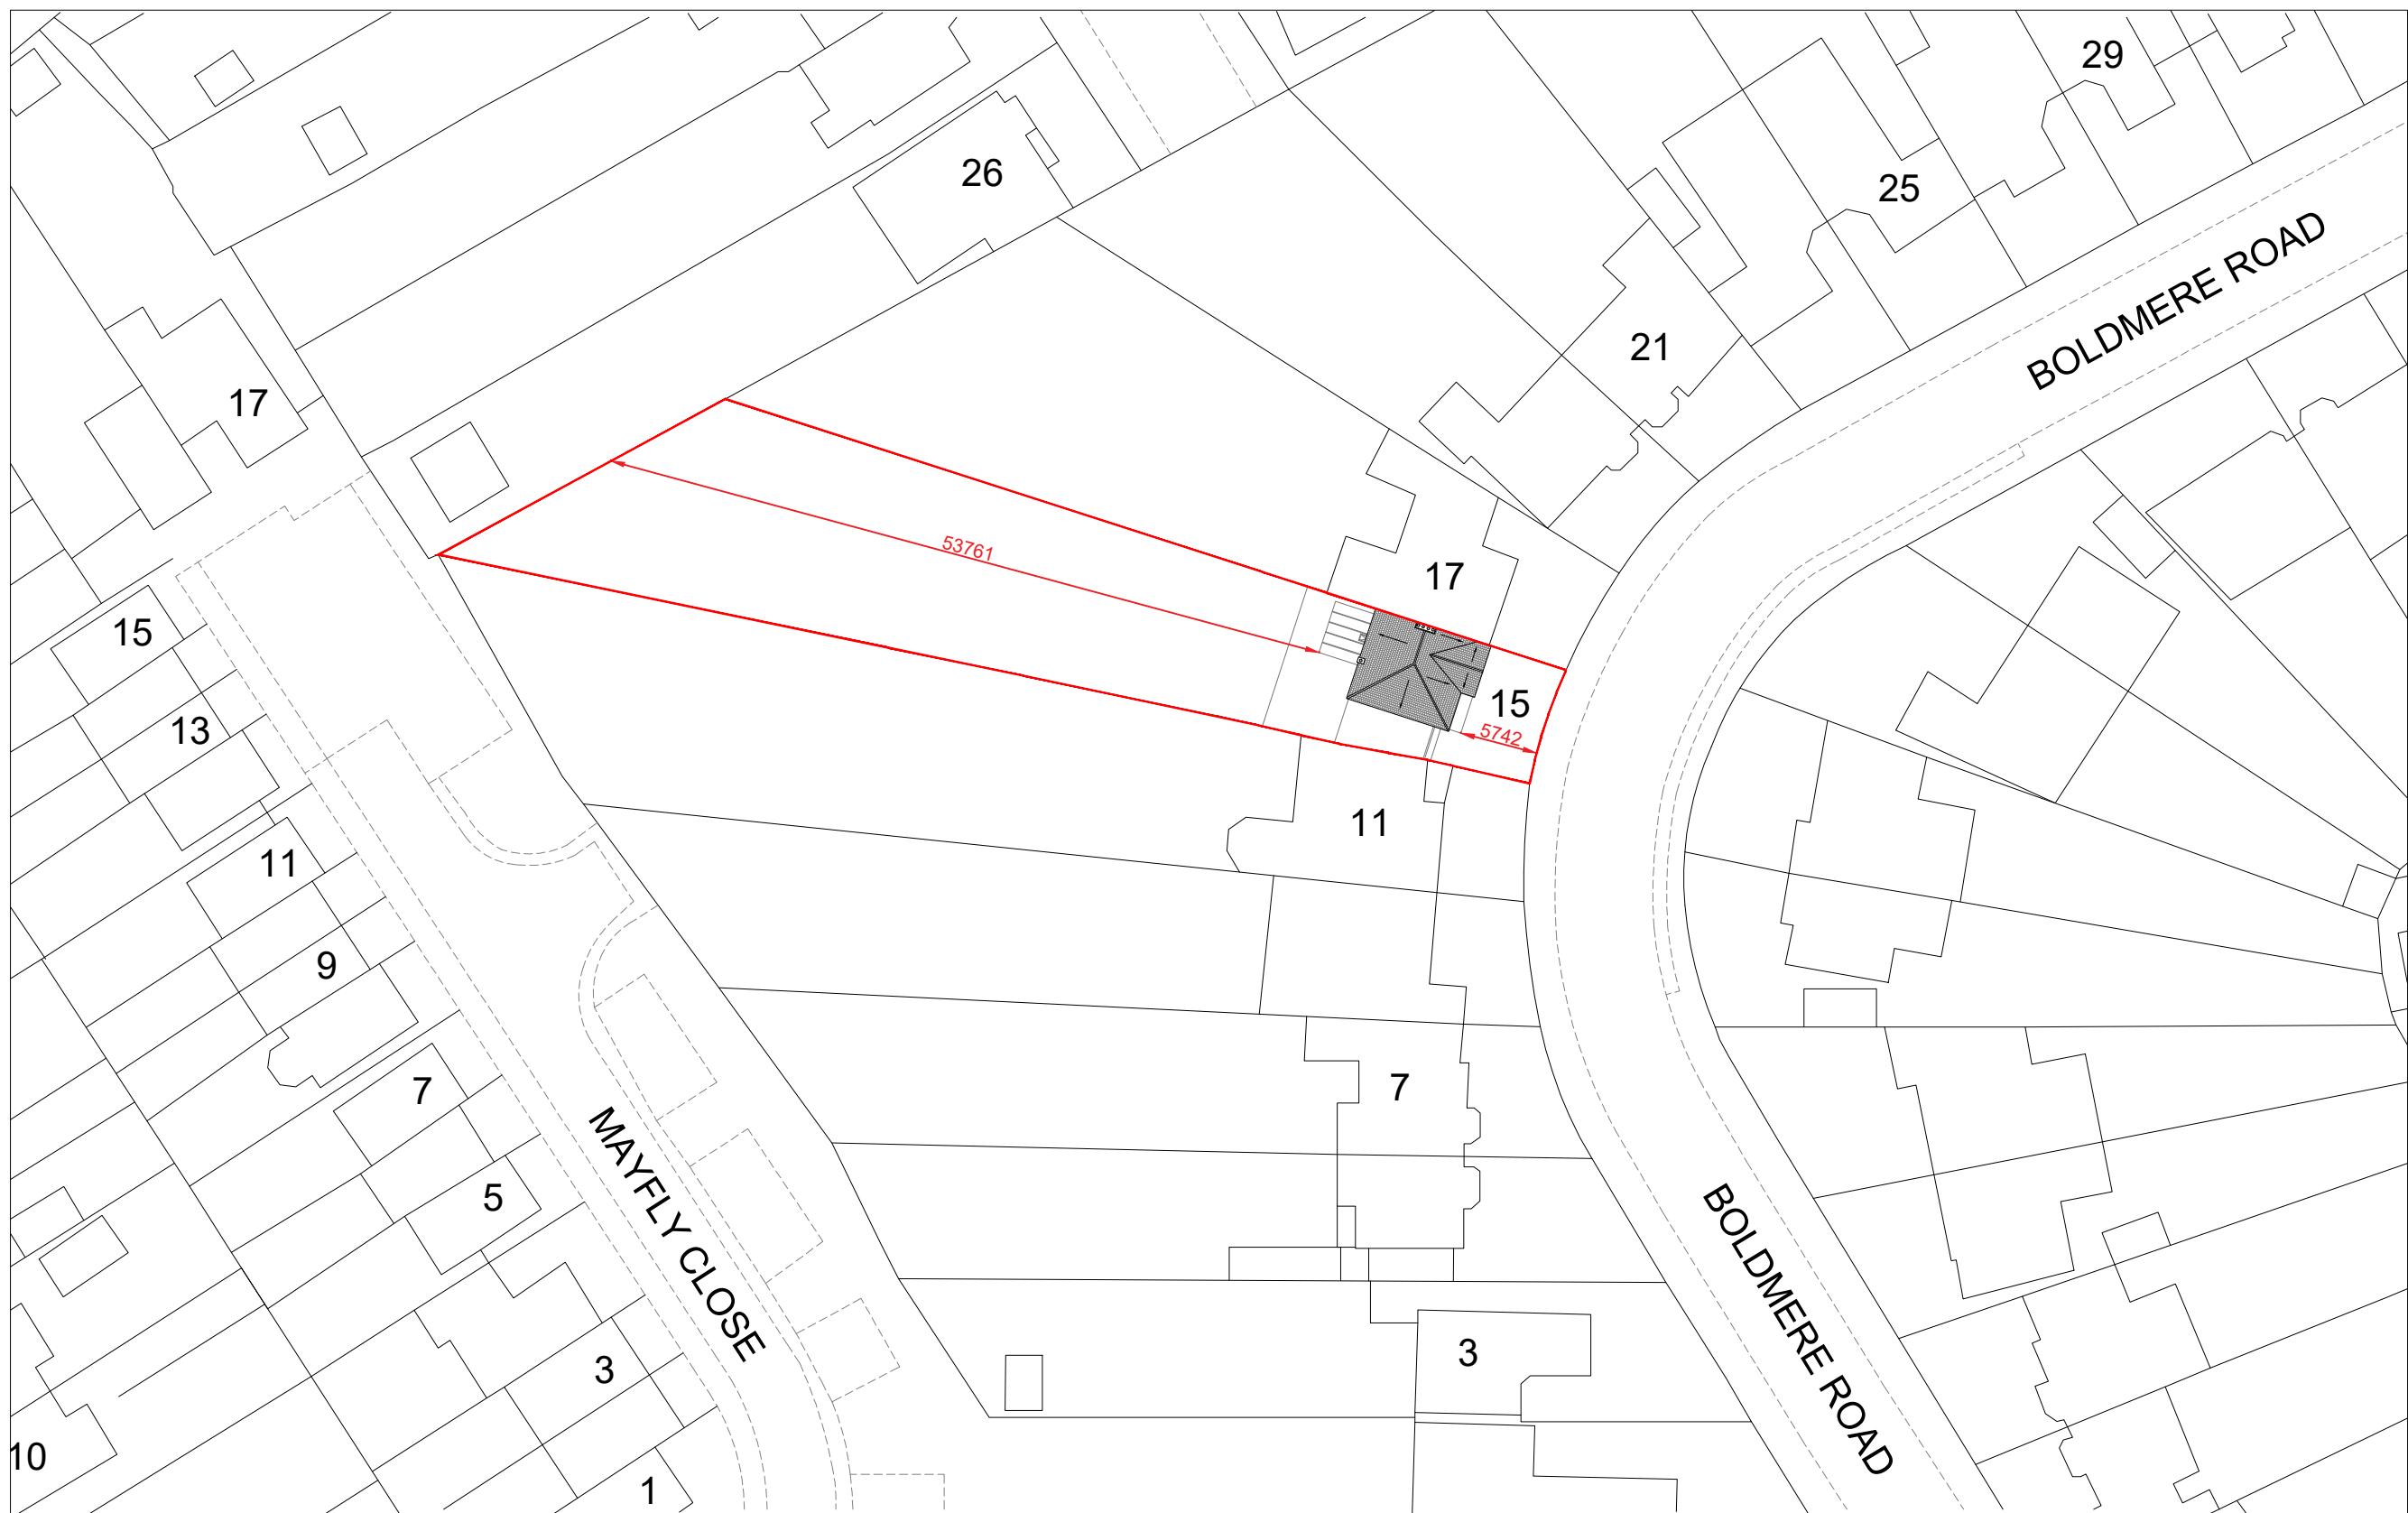


EXISTING BLOCK PLAN

Scale: 1/500

GENERAL NOTES:

KEY:

— SITE BOUNDARY

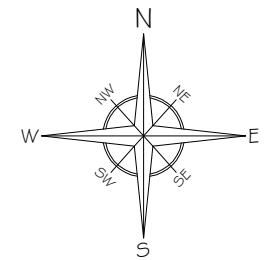

A	Issue For Approval	02/25
No	Revision / Issue	Date


Site :
15 Boldmere Road
Pinner
HA5 1PJ

Project Title :
Planning Application for a Single
Storey Wrap Around, First Floor
Side, Part Front Extensions &
Internal Re-Configuration Under
Householder Planning Application

Client :
Mr. Hinesh Pindoria
15 Boldmere Road
Pinner
HA5 1PJ



Do not alter or amend the scale from this drawing. The
information may be suitable for discussion purposes
and for obtaining Planning Approval. This drawing
is Not a construction drawing and should not be
relied upon for any other works. This drawing should
not be copied or altered in any way except by way of
written permission from the designers. Discrepancies
may occur from on-site dimensions to this drawing
issues. ABP Architectural Services Ltd will not be held
liable for any discrepancies raised from this drawing
and on-site dimensions.

Project Ref No : ABP-BRP15-01	Sheet No : P-O-2
Date : February 2025	
Scale : 1:500 @ A-3	Drawn By : ABP

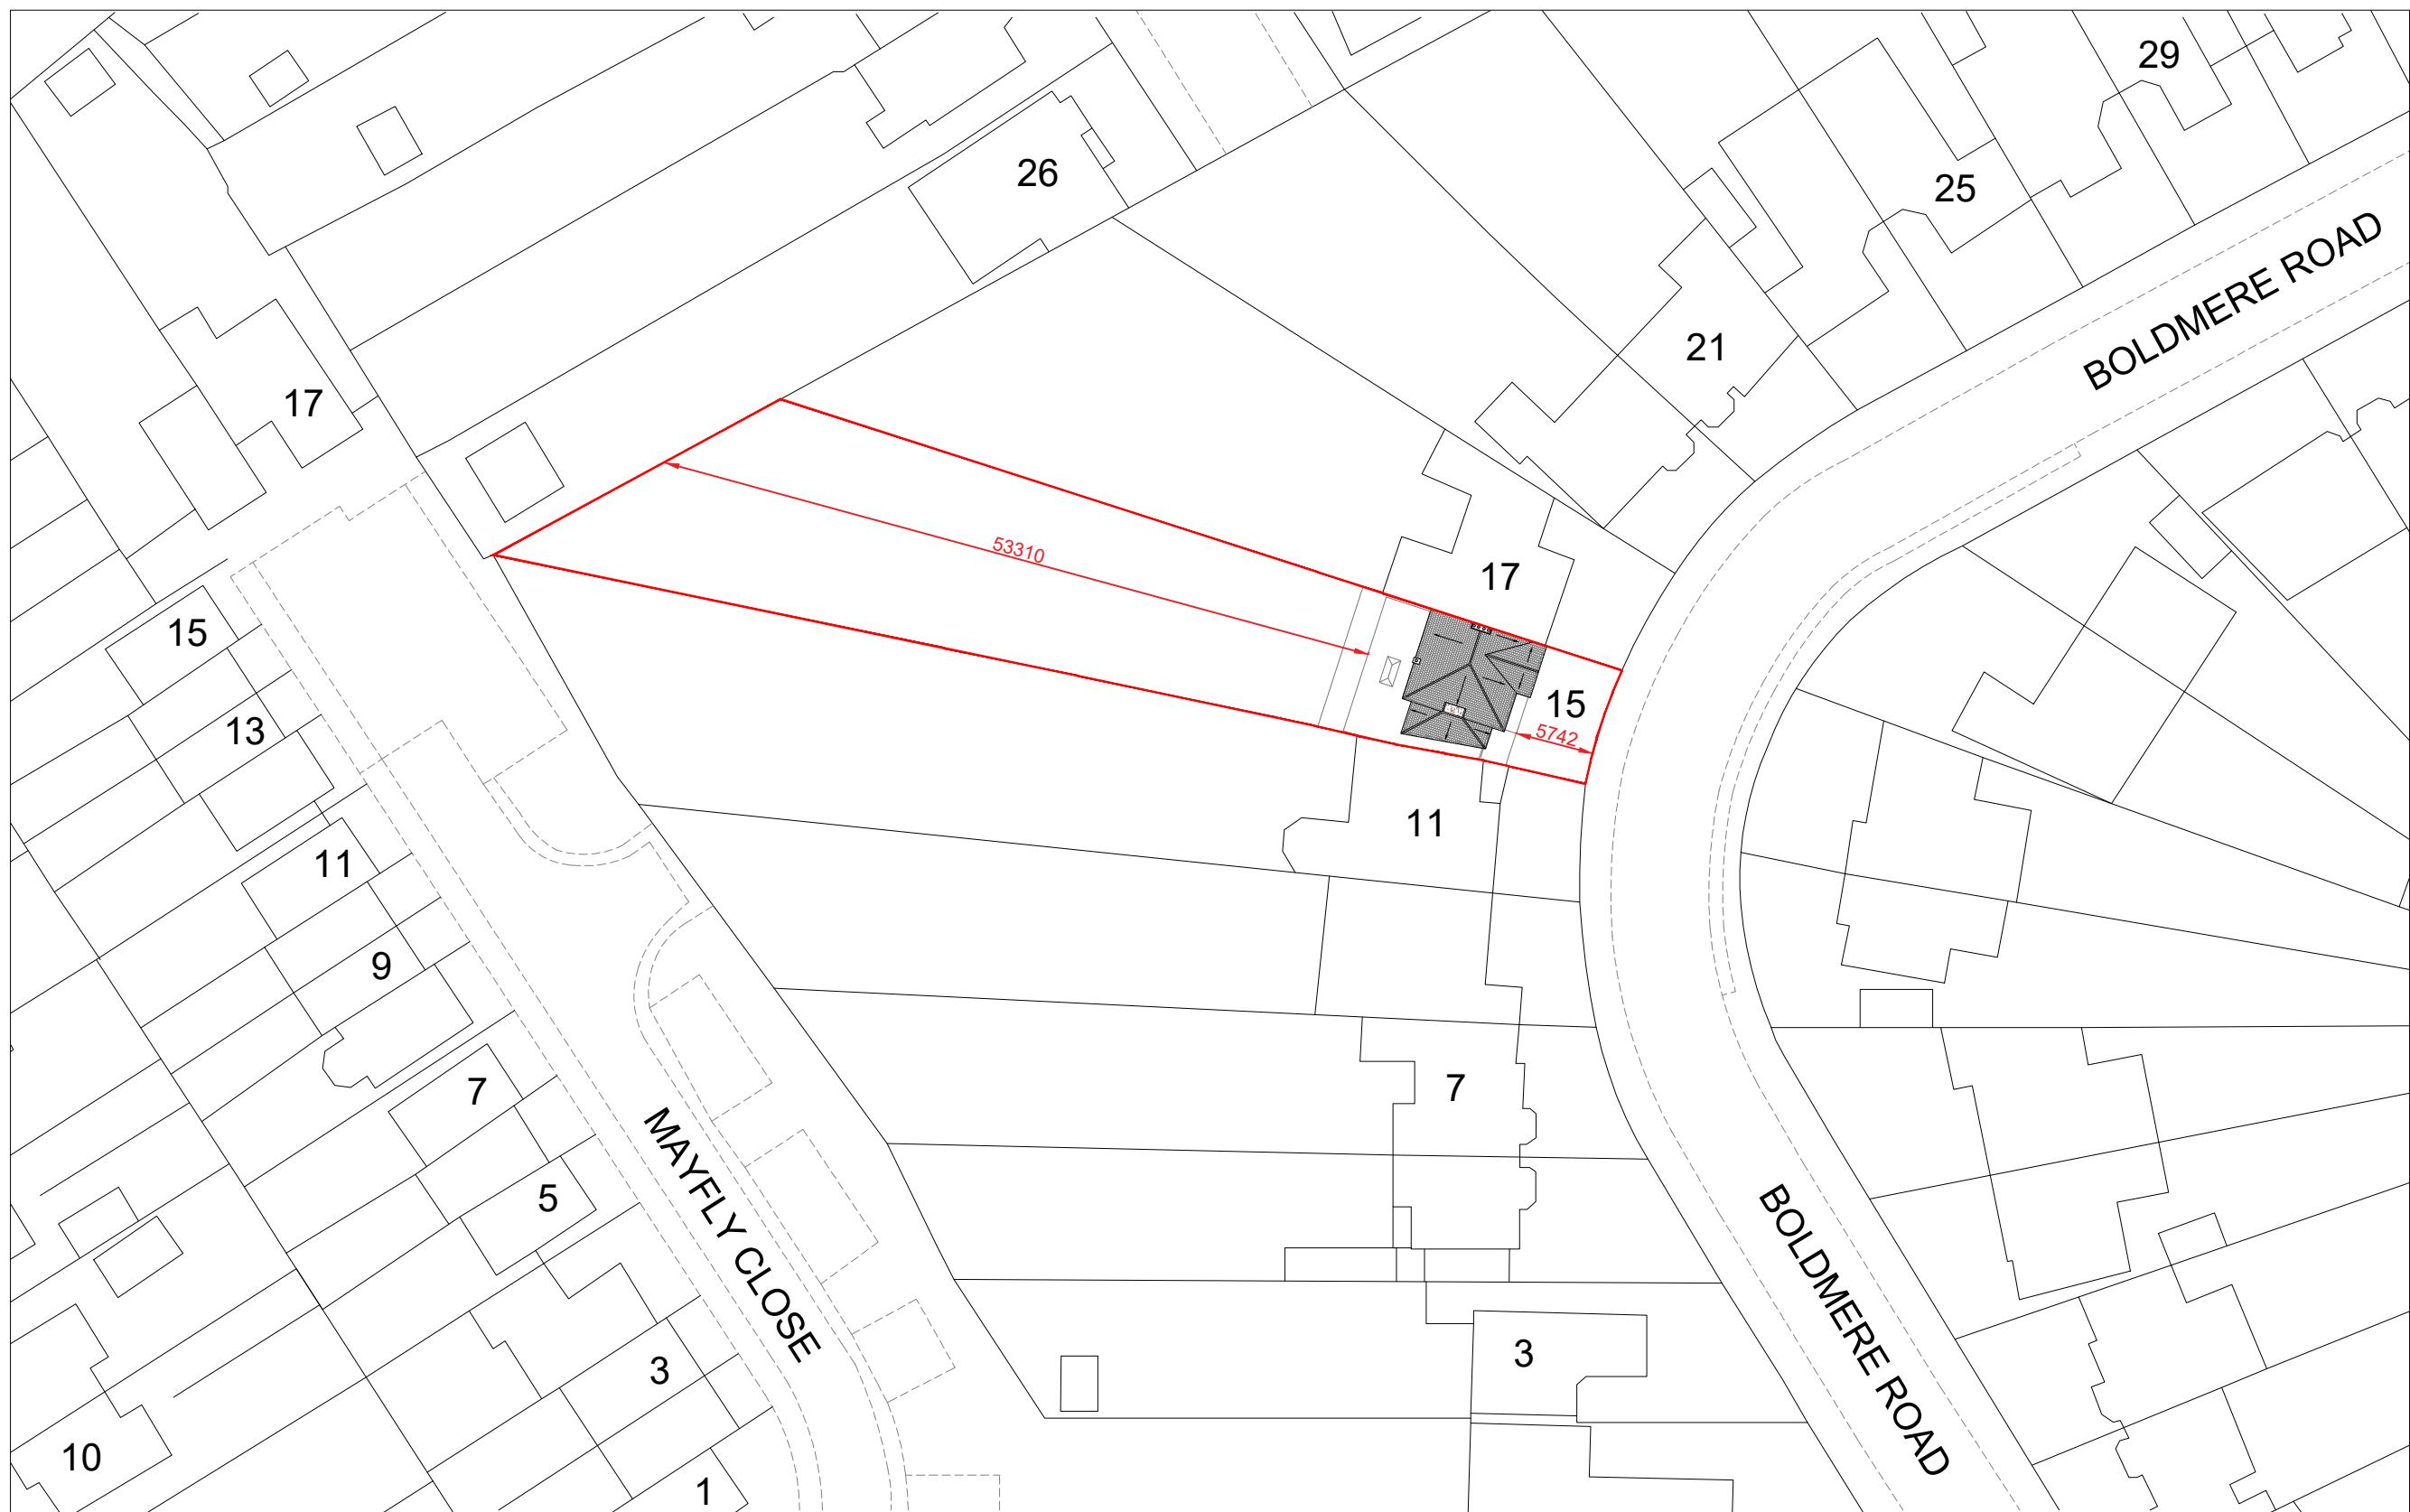


PROPOSED BLOCK PLAN

Scale: 1/500

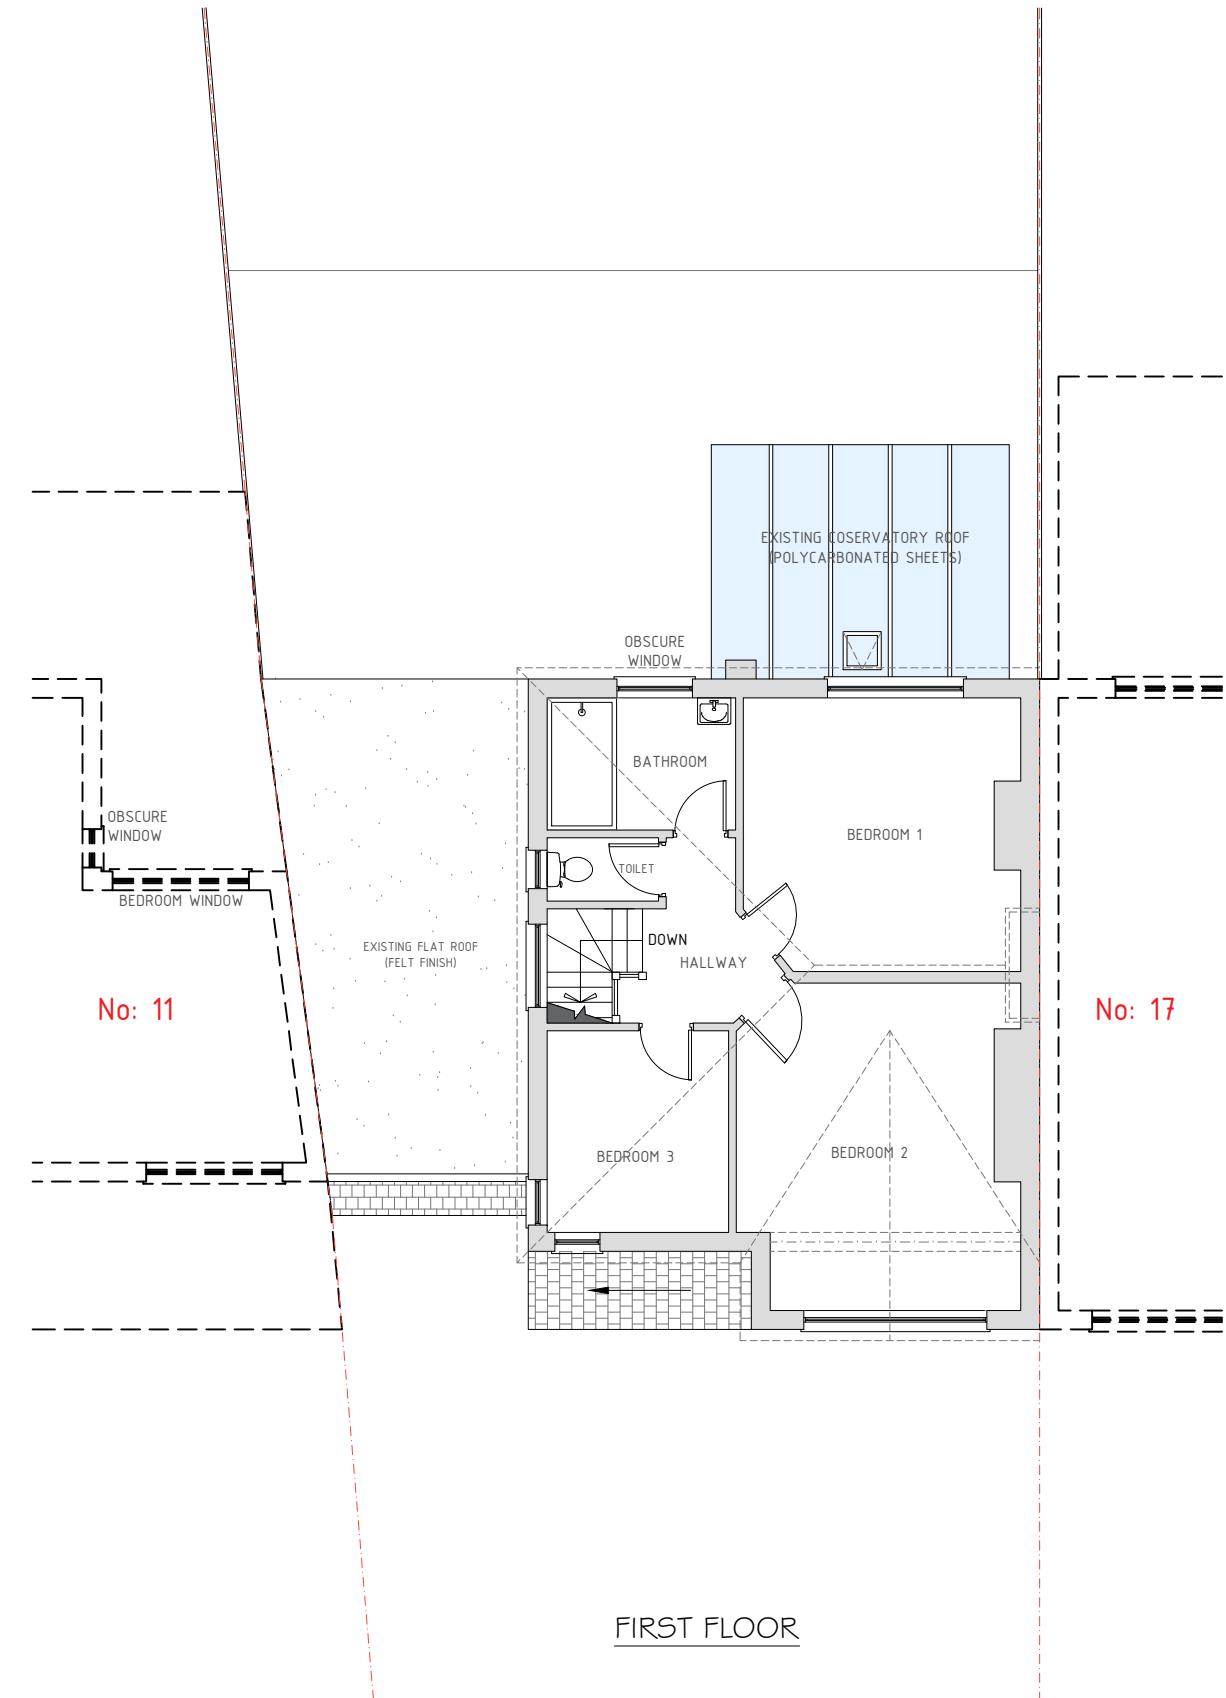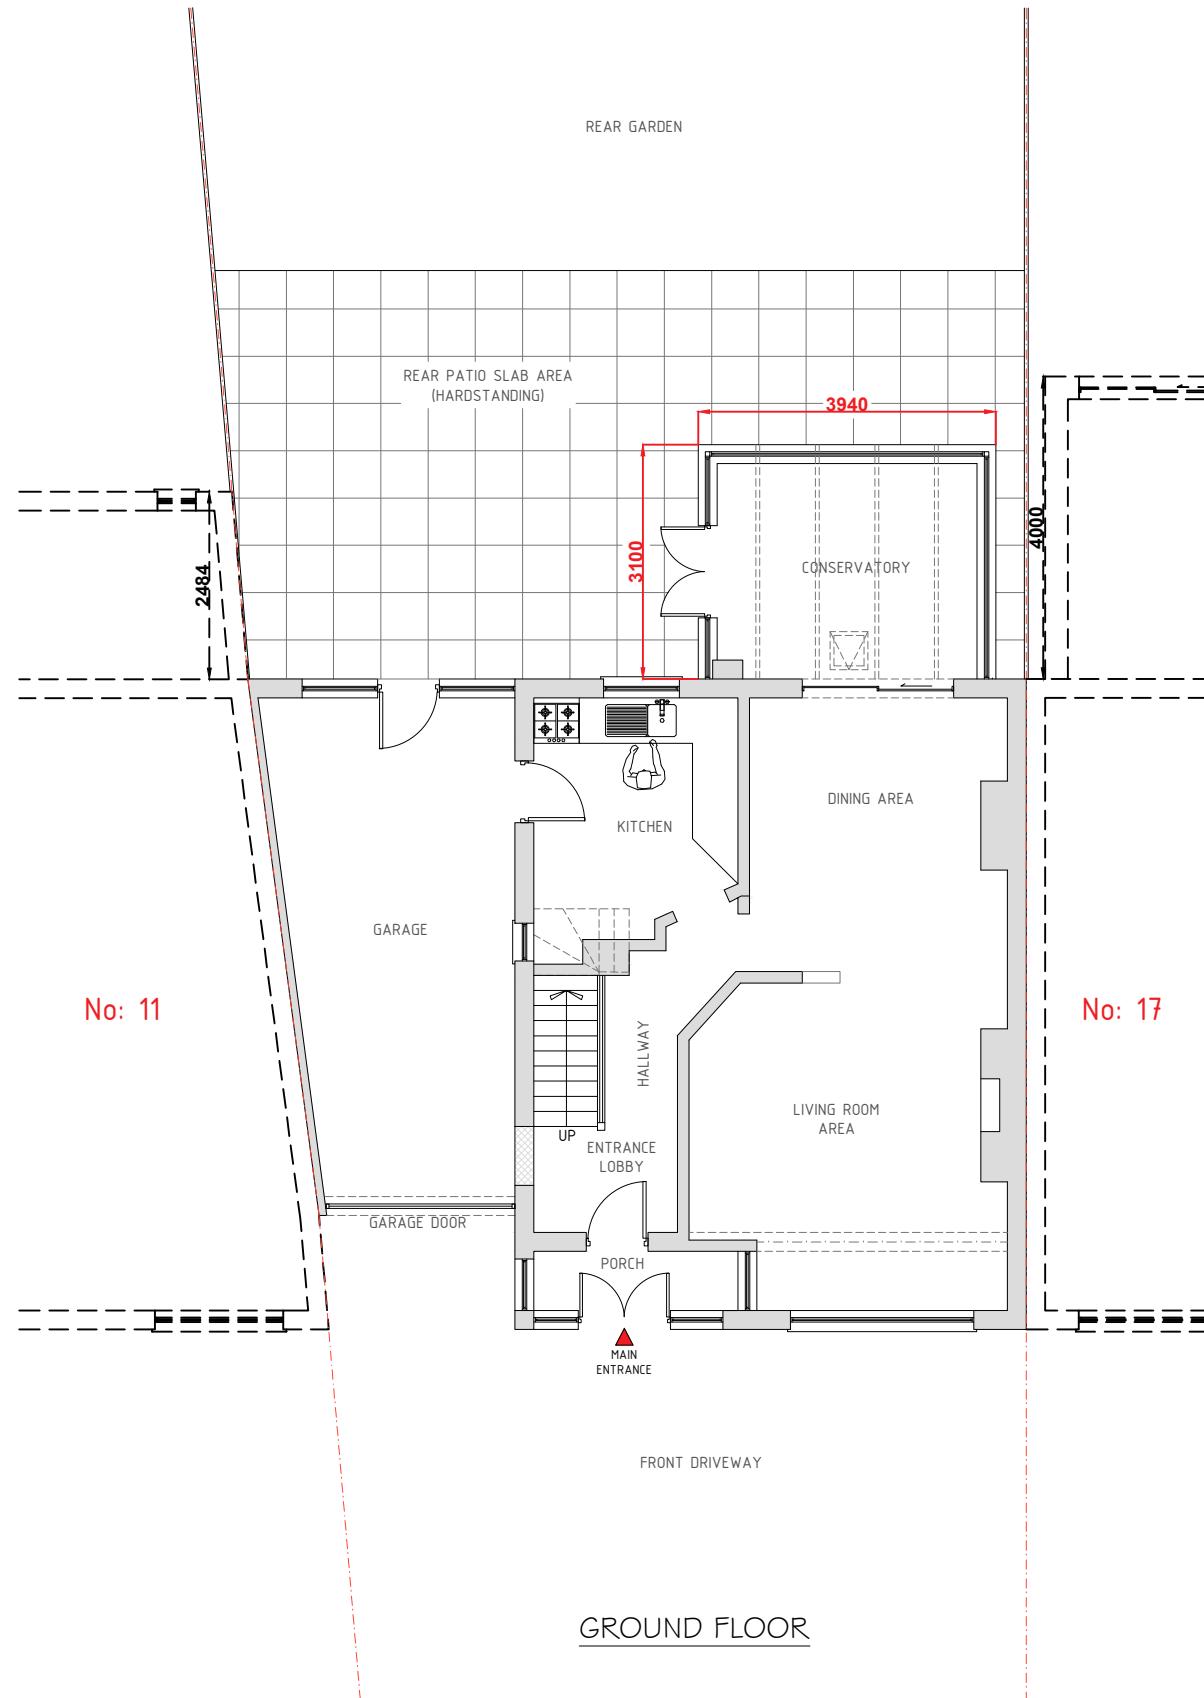

EXISTING FLOOR PLANS
Scale: 1:100

SCALE: 1:100 0 5m

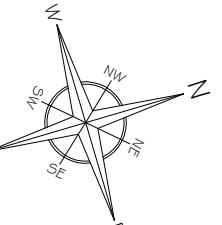

A	Issue For Approval	02/25
No	Revision / Issue	Date


Site :
15 Boldmere Road
Pinner
HA5 1PJ

Project Title :
Planning Application for a Single
Storey Wrap Around, First Floor
Side, Part Front Extensions &
Internal Re-Configuration Under
Householder Planning Application

Client :
Mr. Hinesh Pindoria
15 Boldmere Road
Pinner
HA5 1PJ


Do not alter or amend the scale from this drawing. The
information may be suitable for discussion purposes
and for obtaining Planning Approval. This drawing
is Not a construction drawing and should not be
relied upon for any other works. This drawing should
not be copied or altered in any way except by way of
written permission from the designers. Discrepancies
may occur from on-site dimensions to this drawing
issues. ABP Architectural Services Ltd will not be held
liable for any discrepancies raised from this drawing
and on-site dimensions.

Project Ref No : ABP-BRP15-01	Sheet No : P-1
Date : February 2025	
Scale : 1:100 @ A-3	Drawn By : ABP

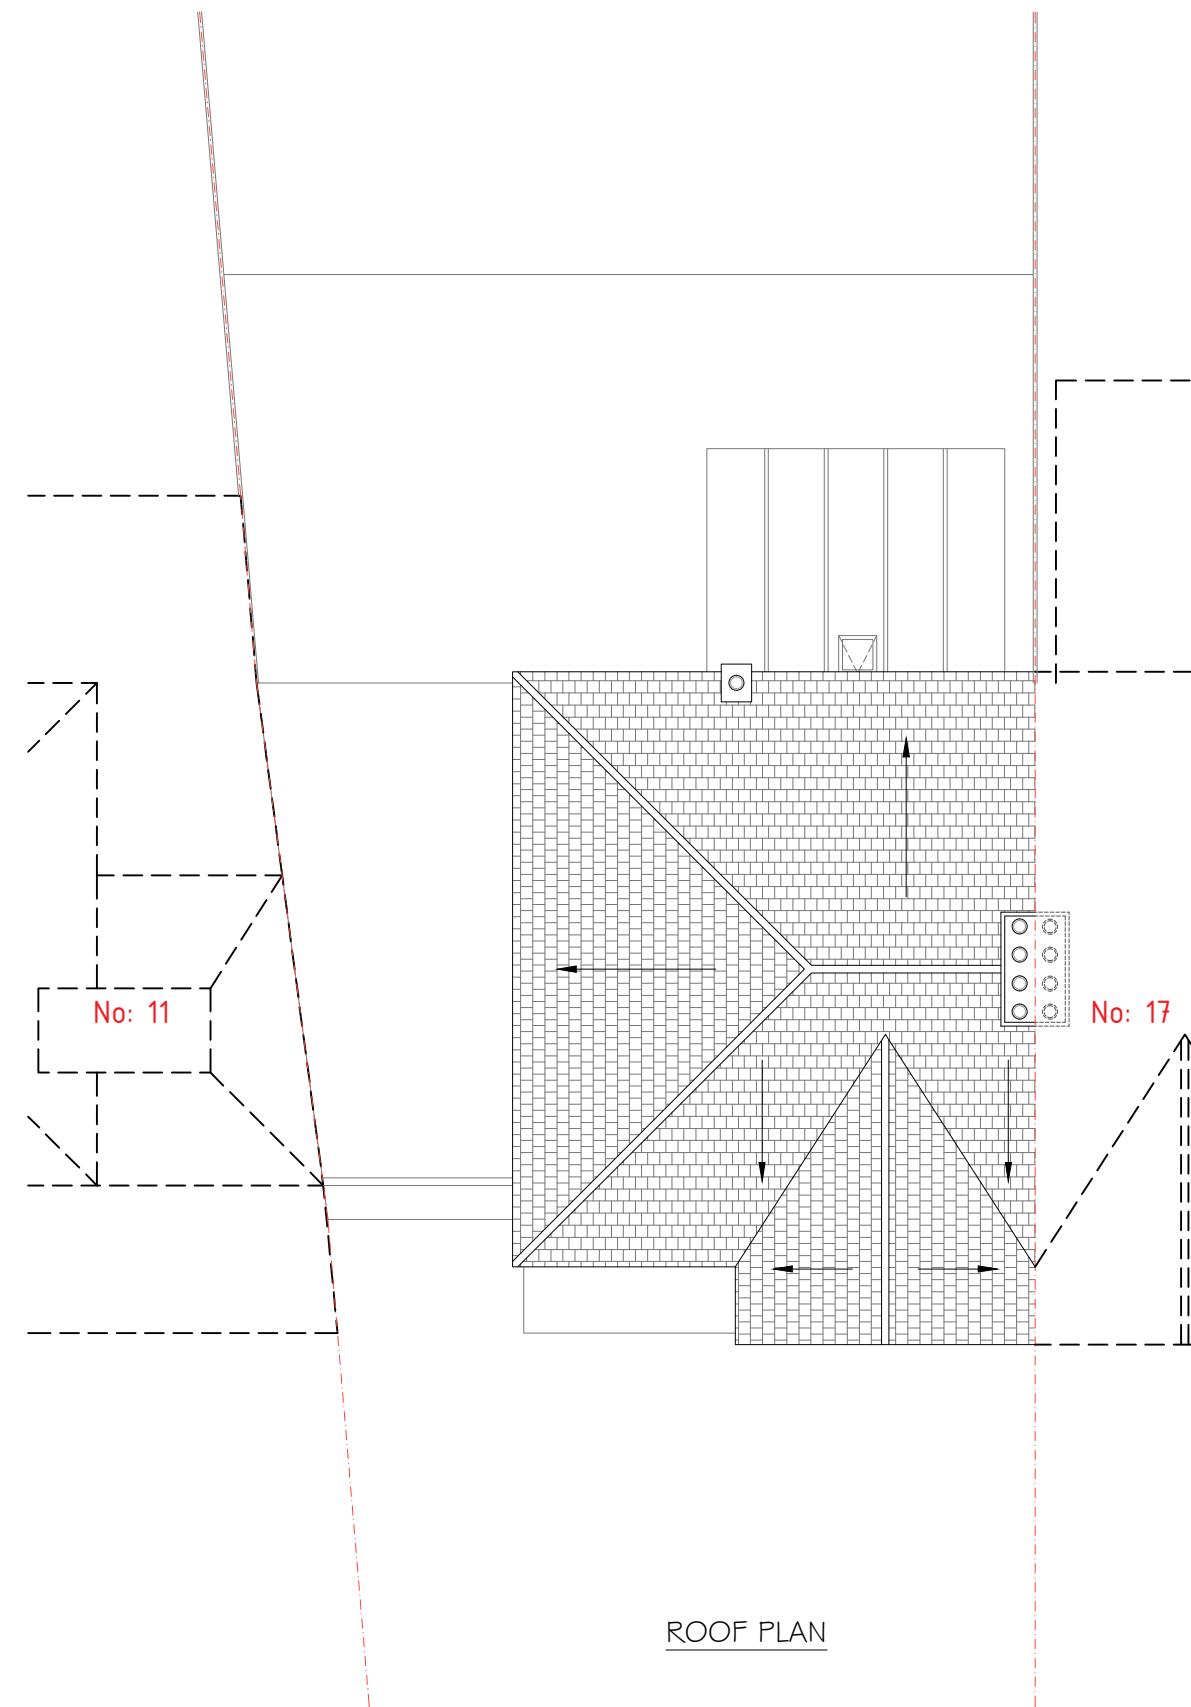

SCALE: 1:100 0 5m

EXISTING FLOOR PLANS
Scale: 1/100

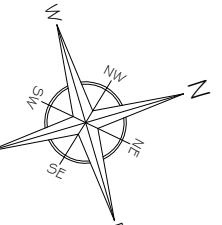

A	Issue For Approval	02/25
No	Revision / Issue	Date



Site :
15 Boldmere Road
Pinner
HA5 1PJ

Project Title :
Planning Application for a Single
Storey Wrap Around, First Floor
Side, Part Front Extensions &
Internal Re-Configuration Under
Householder Planning Application

Client :
Mr. Hinesh Pindoria
15 Boldmere Road
Pinner
HA5 1PJ


Do not alter or amend the scale from this drawing. The
information may be suitable for discussion purposes
and for obtaining Planning Approval. This drawing
is NOT a construction drawing and should not be
relied upon for other works. Discrepancies should
not be copied or altered in any way except by way of
written permission from the designers. Discrepancies
may occur from onsite dimensions to this drawing
issues. ABP Architectural Services Ltd will not be held
liable for any discrepancies raised from this drawing
and onsite dimensions.

Project Ref No : ABP-BRP15-01	Sheet No : P-2
Date : February 2025	
Scale : 1:100 @ A-3	Drawn By : ABP

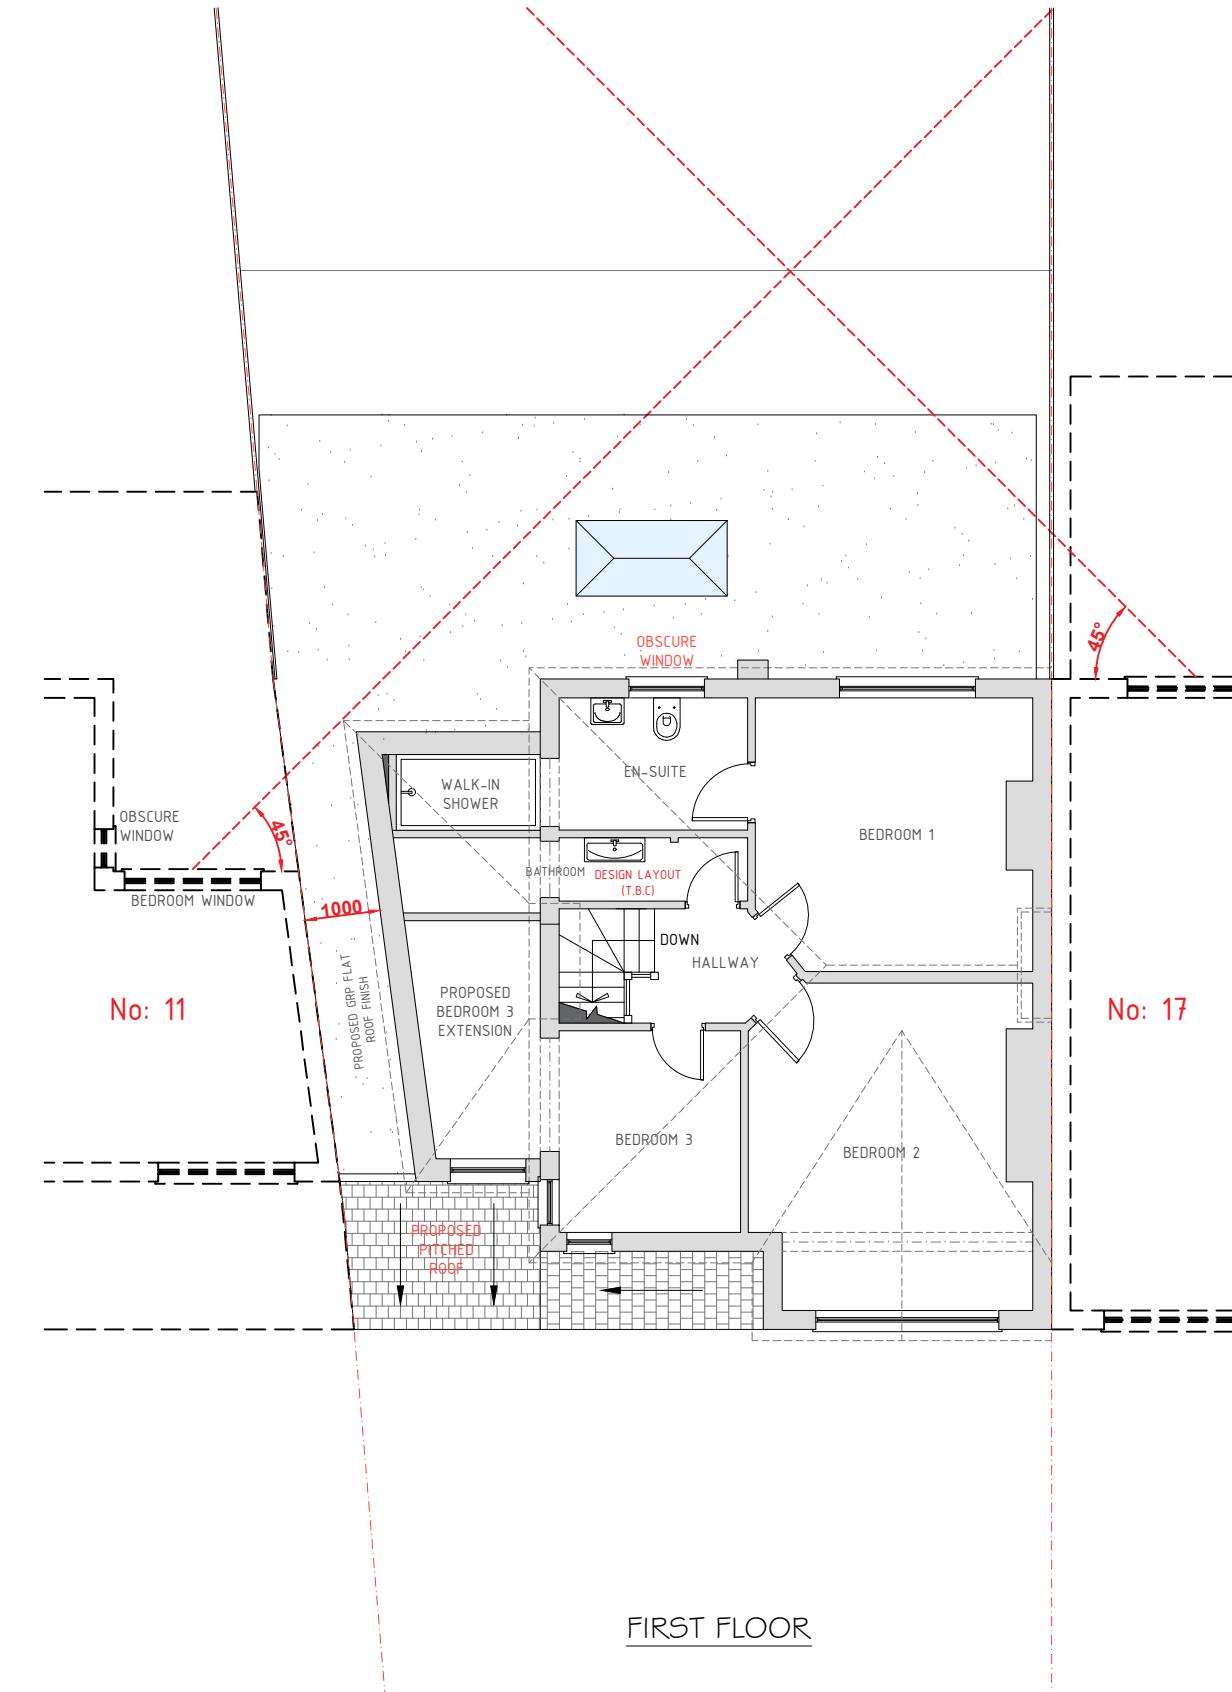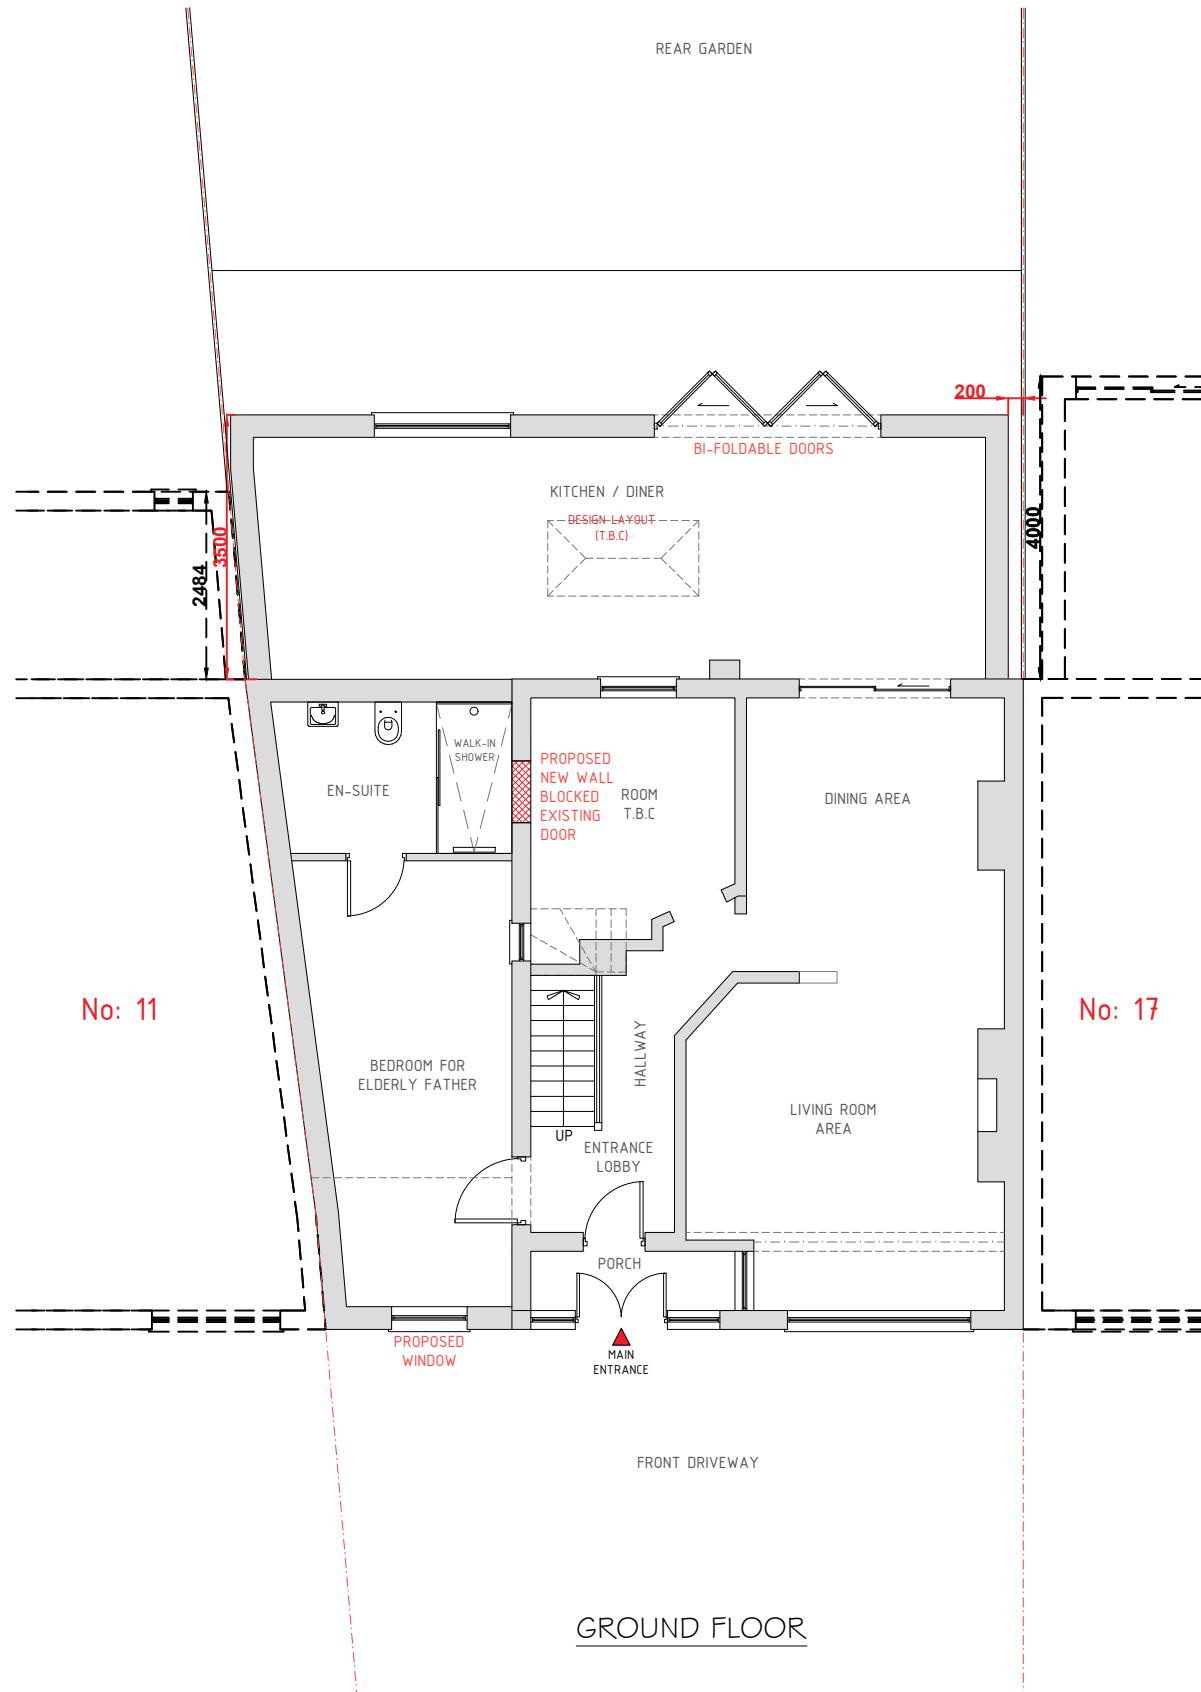

PROPOSED FLOOR PLANS
Scale: 1:100

SCALE: 1:100 0 5m

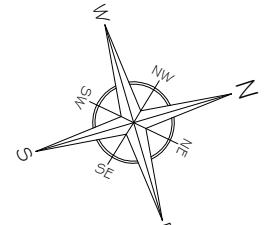

A	Issue For Approval	02/25
No	Revision / Issue	Date


Site :
15 Boldmere Road
Pinner
HA5 1PJ

Project Title :
Planning Application for a Single
Storey Wrap Around, First Floor
Side, Part Front Extensions &
Internal Re-Configuration Under
Householder Planning Application

Client :
Mr. Hinesh Pindoria
15 Boldmere Road
Pinner
HA5 1PJ

Do not alter or amend the scale from this drawing. The information may be suitable for discussion purposes and for obtaining Planning Approval. This drawing is Not a construction drawing and should not be relied upon for other works. This drawing should not be copied or altered in any way except by way of written permission from the designers. Discrepancies may occur from on-site dimensions to this drawing issued. ABP Architectural Services Ltd will not be held liable for any discrepancies raised from this drawing and on-site dimensions.

Project Ref No : ABP-BRP15-01	Sheet No : P-3
Date : February 2025	
Scale : 1:100 @ A-3	Drawn By : ABP

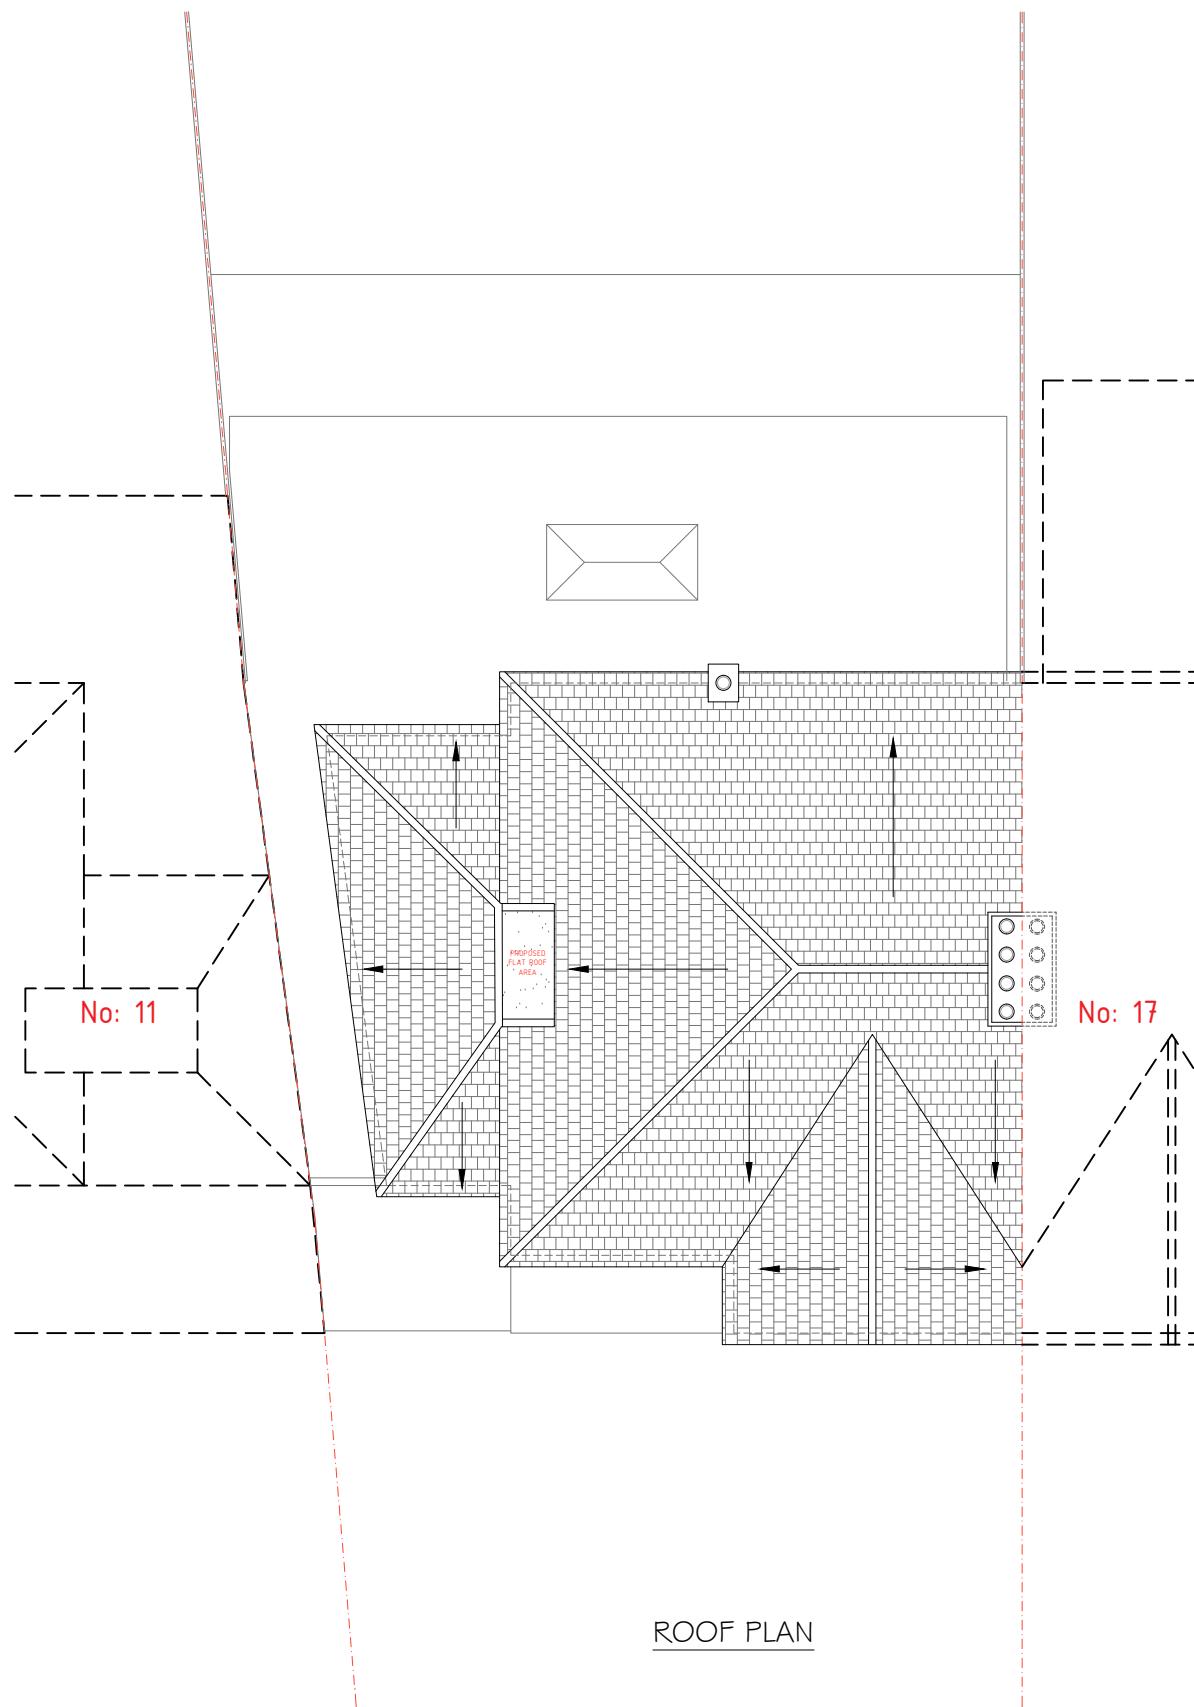


SCALE: 1:100 0 5m

PROPOSED FLOOR PLANS
Scale: 1:100

Do not alter or amend the scale from this drawing. The information may be suitable for discussion purposes and for obtaining Planning Approval. This drawing is Not a construction drawing and should not be relied upon for other works. This drawing should not be copied or altered in any way except by way of written permission from the designers. Discrepancies may occur from onsite dimensions to this drawing issued. ABP Architectural Services Ltd will not be held liable for any discrepancies raised from this drawing and onsite dimensions.

Project Ref No : ABP-BRP15-01	Sheet No : P-4
Date : February 2025	
Scale : 1:100 @ A-3	Drawn By : ABP

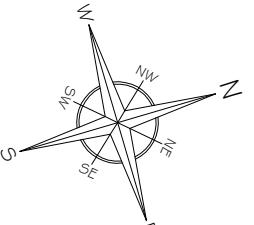


A	Issue For Approval	02/25
No	Revision / Issue	Date

Site :
15 Boldmere Road
Pinner
HA5 1PJ

Project Title :
Planning Application for a Single
Storey Wrap Around, First Floor
Side, Part Front Extensions &
Internal Re-Configuration Under
Householder Planning Application

Client :
Mr. Hinesh Pindoria
15 Boldmere Road
Pinner
HA5 1PJ

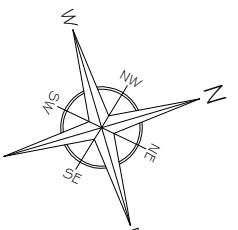

Issue For Approval	02/25
Revision / Issue	Date

Site :
15 Boldmere Road
Pinner
HA5 1PJ

Project Title :
Planning Application for a Single
Storey Wrap Around, First Floor
Side, Part Front Extensions &
Internal Re-Configuration Under
Householder Planning Application

Client :
Mr. Hinesh Pindoria
15 Boldmere Road
Pinner
HA5 1PJ

Do not alter or amend the scale from this drawing. The information may be suitable for discussion purposes and for obtaining Planning Approval Only. This drawing is NOT for construction purposes and should not be relied upon for any other works. This drawing should not be copied or altered in any way except by way of written permission from the designers. Discrepancies may occur from onsite dimensions to this drawing issued. ABP Architectural Services Ltd will not be held liable for any discrepancies raised from the drawing and onsite dimensions.

Project Ref No :	Sheet No :
ABP-BRP15-01	P-5
Date :	Drawn By :
February 2025	ABP
Scale :	
1:200 @ A-3	



EXISTING & PROPOSED ELEVATION INDICATIONS

Scale: 1/200

SCALE: 1:200 0 10m




SCALE: 1:200 0 10m

PROPOSED DEMOLITION INDICATIONS
Scale: 1/200

Do not alter or amend the scale from this drawing. The information may be suitable for discussion purposes and for obtaining Planning Approval. This drawing is NOT a construction drawing and should not be relied upon for any other works. This drawing should not be copied or altered in any way except by way of written permission from the designers. Discrepancies may occur from onsite dimensions to this drawing issued. ABP Architectural Services Ltd will not be held liable for any discrepancies raised from this drawing and onsite dimensions.

Project Ref No : ABP-BRP15-01	Sheet No : P-6
Date : February 2025	
Scale : 1:200 @ A-3	Drawn By : ABP

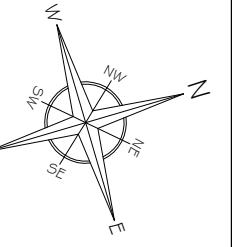

Site :
15 Boldmere Road
Pinner
HA5 1PJ



Project Title :
Planning Application for a Single
Storey Wrap Around, First Floor
Side, Part Front Extensions &
Internal Re-Configuration Under
Householder Planning Application

Client :
Mr. Hinesh Pindoria
15 Boldmere Road
Pinner
HA5 1PJ

GENERAL NOTES:

- THIS DRAWING IS READ IN CONJUNCTION WITH P-5 & P-6 (ELEVATION & DEMOLITION INDICATION PLANS)


FRONT ELEVATION (A)

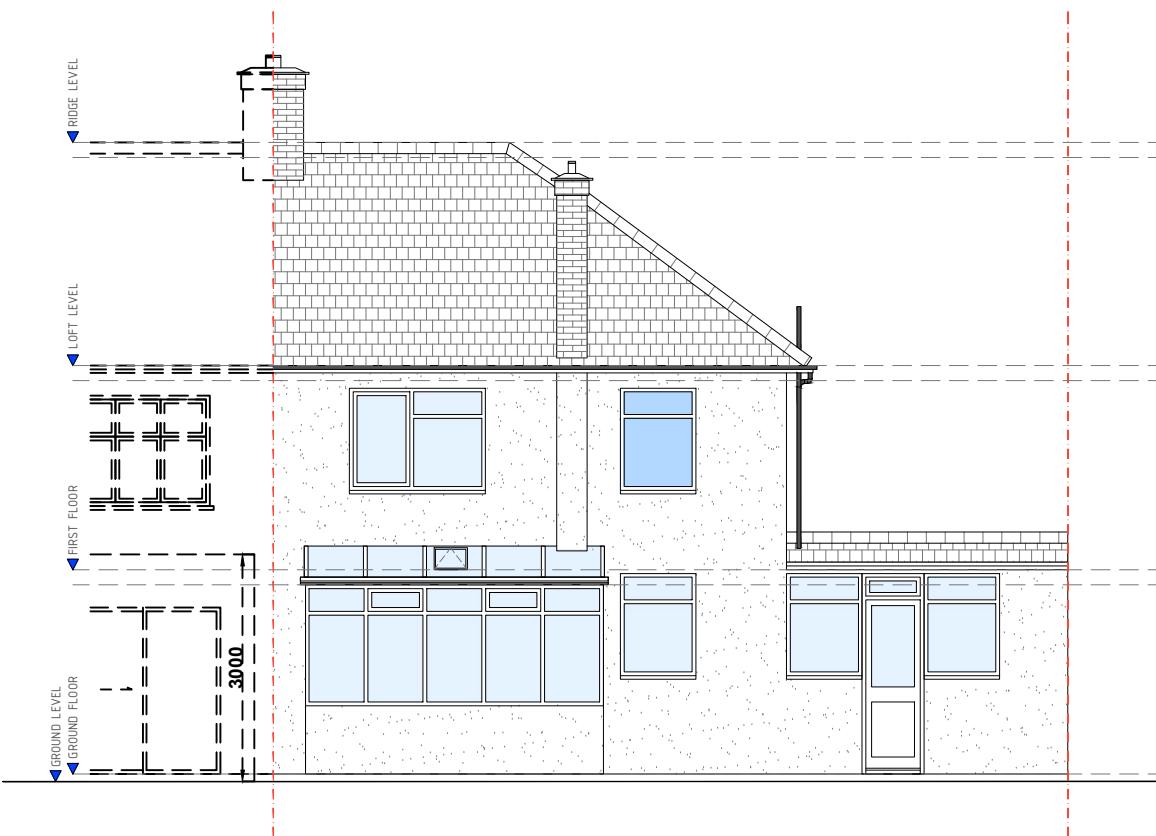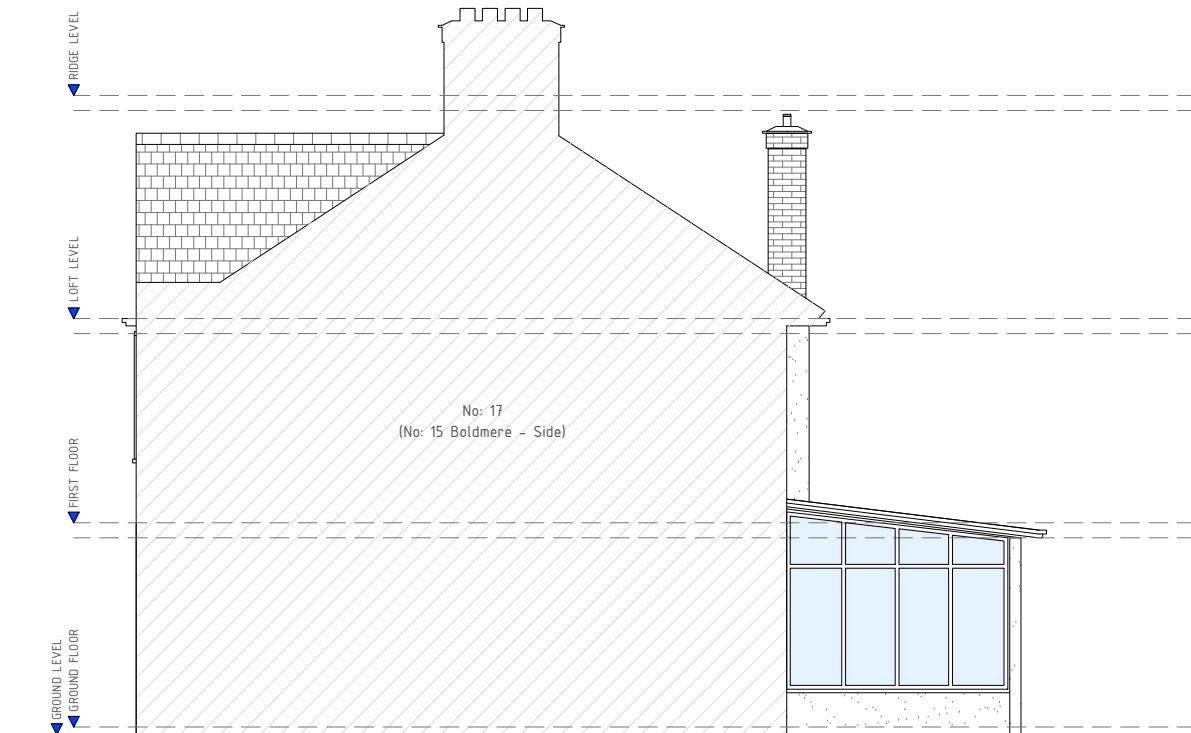FLANK ELEVATION (B)
[LEFT SIDE]

REAR ELEVATION (C)

FLANK ELEVATION (D)
[RIGHT SIDE]
EXISTING ELEVATIONS
 Scale: 1:100

SCALE: 1:100 0 5m

Site :
 15 Boldmere Road
 Pinner
 HA5 1PJ

Project Title :
 Planning Application for a Single Storey Wrap Around, First Floor Side, Part Front Extensions & Internal Re-Configuration Under Householder Planning Application

Client :
 Mr. Hinesh Pindoria
 15 Boldmere Road
 Pinner
 HA5 1PJ

Do not alter or amend the scale from this drawing. The information may be suitable for discussion purposes and for obtaining Planning Approval. This drawing is NOT construction drawings and should not be relied upon for other works. This drawing should not be copied or altered in any way except by way of written permission from the designers. Discrepancies may occur from on-site dimensions to this drawing issued. ABP Architectural Services Ltd will not be held liable for any discrepancies raised from this drawing and on-site dimensions.

Project Ref No : ABP-BRP15-01	Sheet No : P-7
Date : February 2025	
Scale : 1:100 @ A-3	Drawn By : ABP

GENERAL NOTES:

- THIS DRAWING IS READ IN CONJUNCTION WITH P-5 & P-6 (ELEVATION & DEMOLITION INDICATION PLANS)


FRONT ELEVATION (A)

SCALE: 1:50 0 2.5m

PROPOSED ELEVATIONS
 Scale: 1:50 @ A-3

P-8
Site :
 15 Boldmere Road
 Pinner
 HA5 1PJ

Project Title :
 Planning Application for a Single
 Storey Wrap Around, First Floor
 Side, Part Front Extensions &
 Internal Re-Configuration Under
 Householder Planning Application

Client :
 Mr. Hinesh Pindoria
 15 Boldmere Road
 Pinner
 HA5 1PJ


 Do not alter or amend the scale from this drawing. The
 information may be suitable for discussion purposes
 and for obtaining Planning Approval. This drawing
 is Not a construction drawing and should not be
 relied upon for any other works. This drawing should
 not be copied or altered in any way except by way of
 written permission from the designers. Discrepancies
 may occur from onsite dimensions to this drawing
 issued. ABP Architectural Services Ltd will not be held
 liable for any discrepancies raised from this drawing
 and onsite dimensions.

 Project Ref No : ABP-BRP15-01
 Date : February 2025
 Scale : 1:50 @ A-3
 Sheet No : P-8
 Drawn By : ABP

 A Issue For Approval 02/25
 No Revision / Issue Date

GENERAL NOTES:

- THIS DRAWING IS READ IN CONJUNCTION WITH P-5 & P-6 (ELEVATION & DEMOLITION INDICATION PLANS)

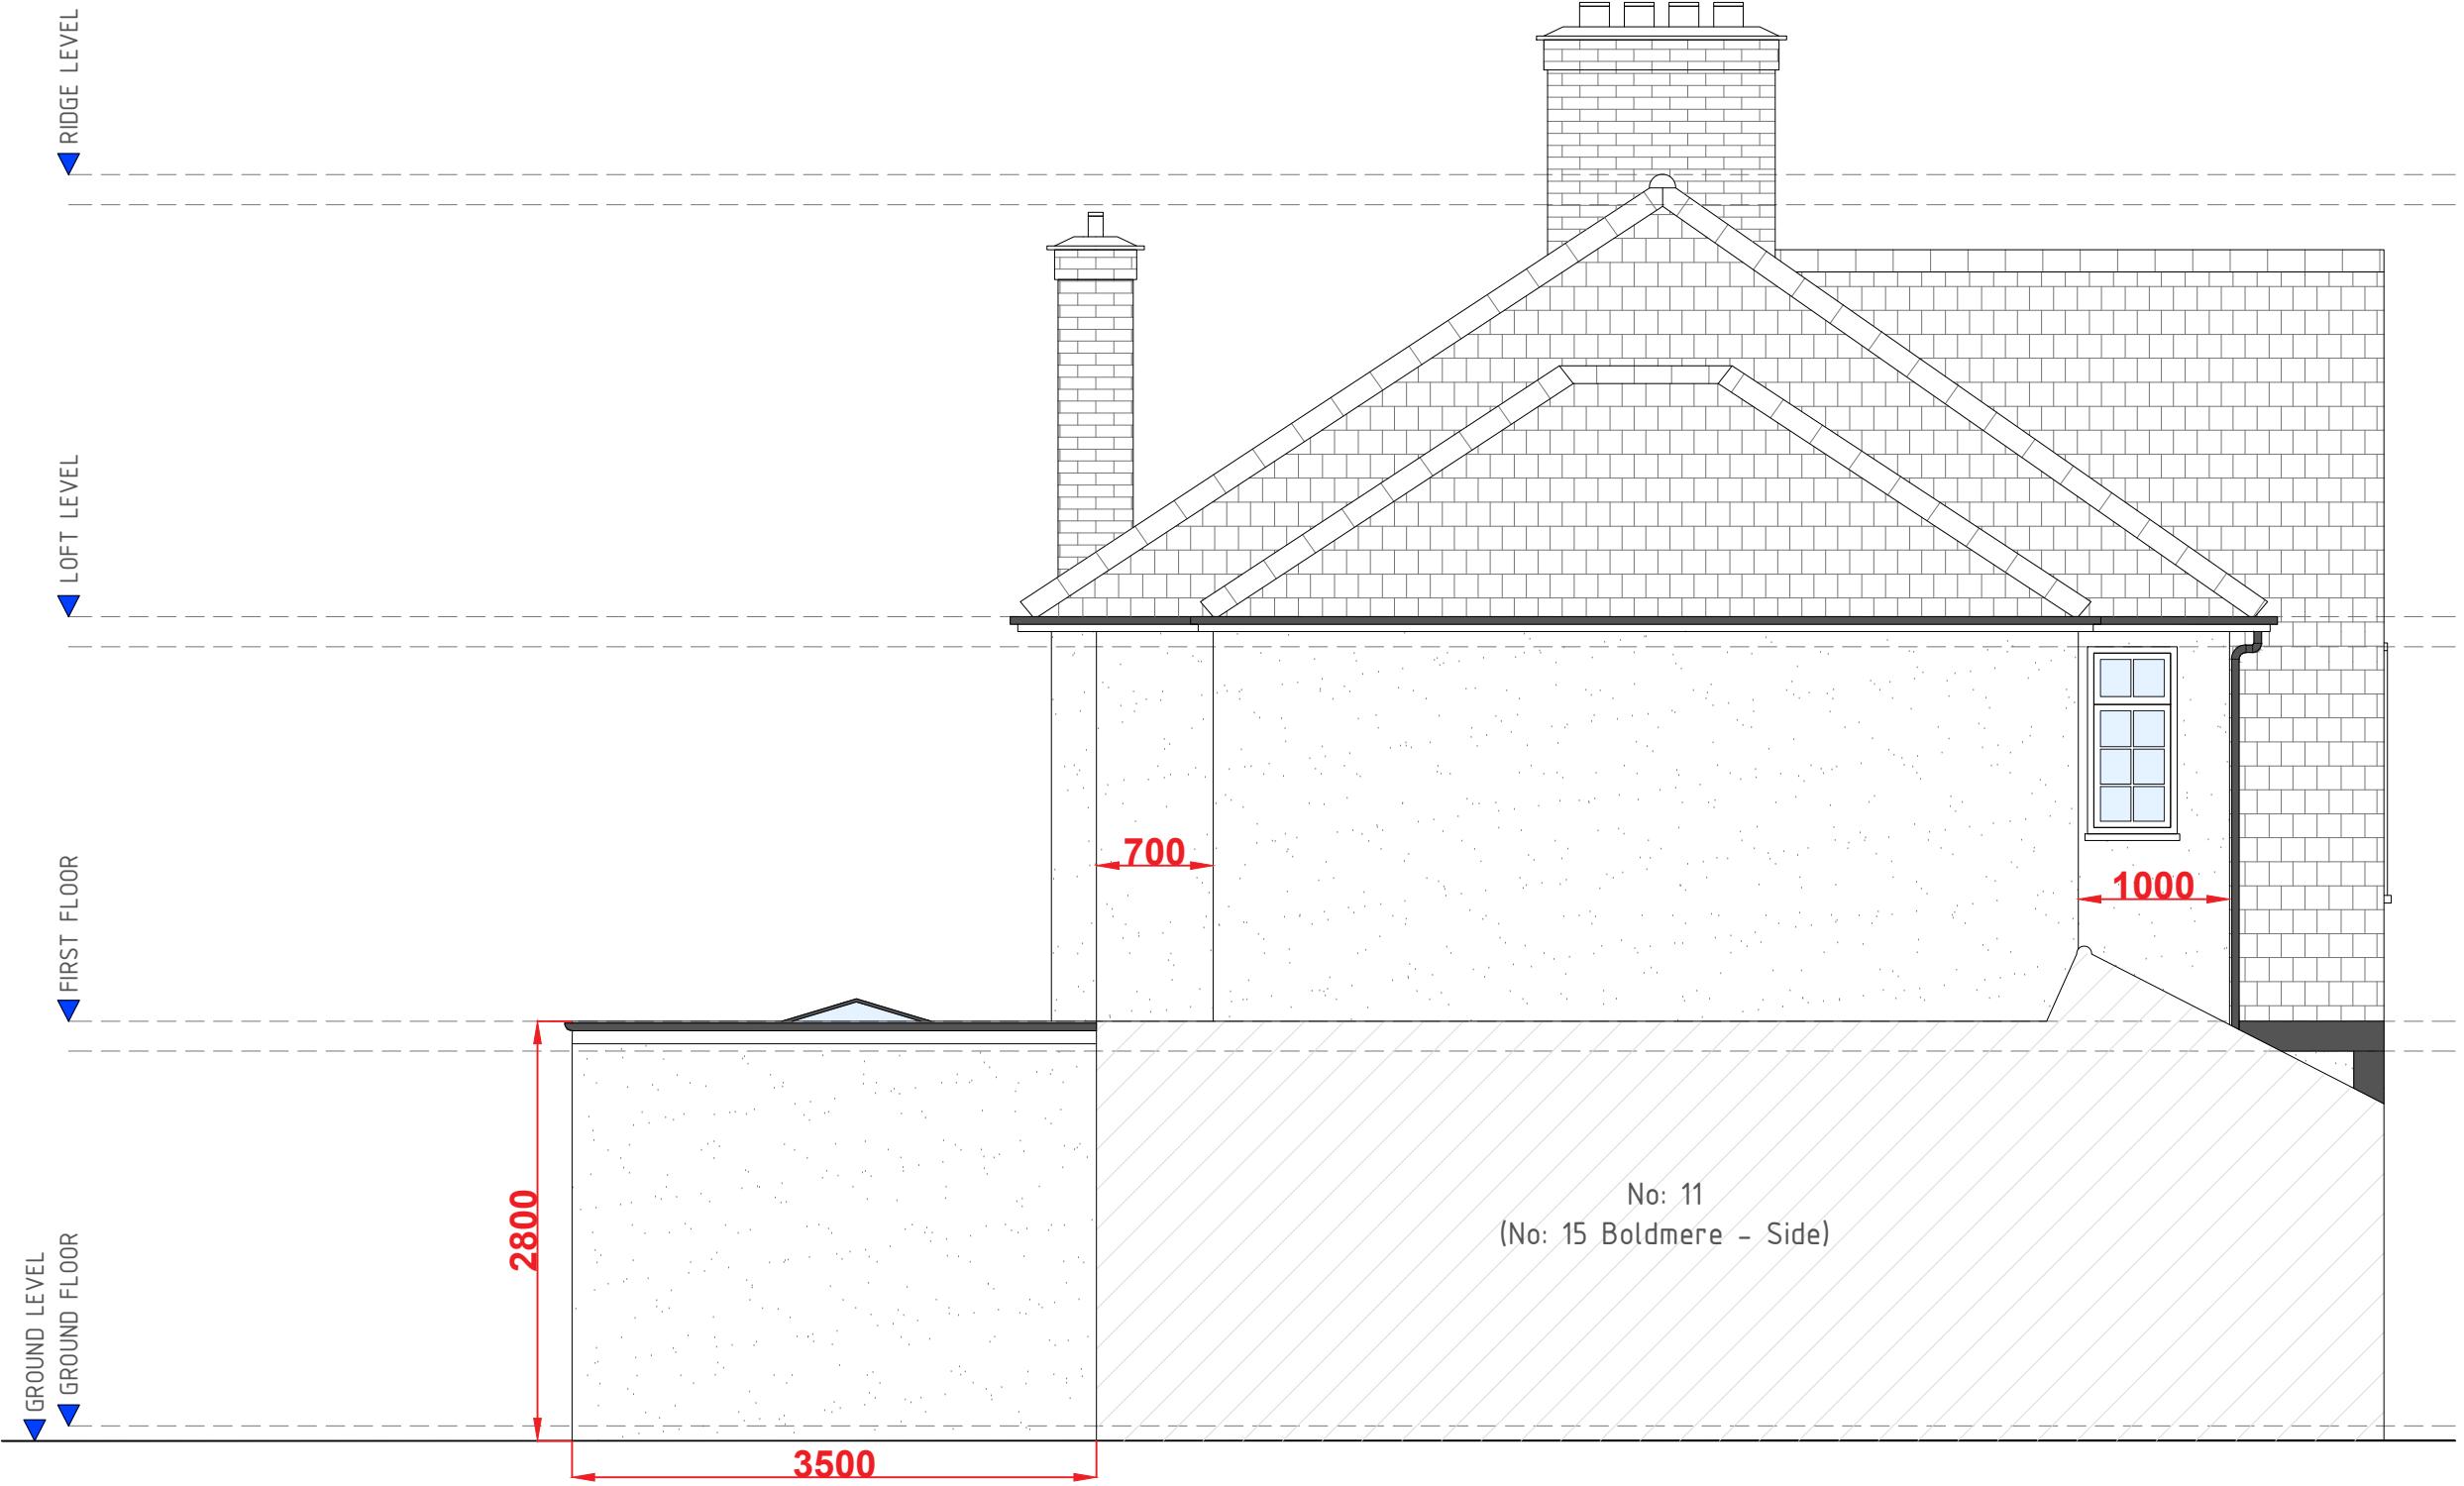

SCALE: 1:50 0 2.5m

PROPOSED ELEVATIONS
Scale: 1/50

Site :
15 Boldmere Road
Pinner
HA5 1PJ

Project Title :
Planning Application for a Single
Storey Wrap Around, First Floor
Side, Part Front Extensions &
Internal Re-Configuration Under
Householder Planning Application

Client :
Mr. Hinesh Pindoria
15 Boldmere Road
Pinner
HA5 1PJ

Do not alter or amend the scale from this drawing. The
information may be suitable for discussion purposes
and for obtaining Planning Approval. This drawing
is NOT a construction drawing and should not be
relied upon for any other works. This drawing should
not be copied or altered in any way except by way of
written permission from the designers. Discrepancies
may occur from onsite dimensions to this drawing
issues. ABP Architectural Services Ltd will not be held
liable for any discrepancies raised from this drawing
and onsite dimensions.

Project Ref No : ABP-BRP15-01	Sheet No : P-9
Date : February 2025	
Scale : 1:50 @ A-3	Drawn By : ABP

GENERAL NOTES:

- THIS DRAWING IS READ IN CONJUNCTION WITH P-5 & P-6 (ELEVATION & DEMOLITION INDICATION PLANS)

A	Issue For Approval	02/25
No	Revision / Issue	Date


Site :
15 Boldmere Road
Pinner
HA5 1PJ

Project Title :
Planning Application for a Single Storey Wrap Around, First Floor Side, Part Front Extensions & Internal Re-Configuration Under Householder Planning Application

Client :
Mr. Hinesh Pindoria
15 Boldmere Road
Pinner
HA5 1PJ


Do not alter or amend the scale from this drawing. The information may be suitable for discussion purposes and for obtaining Planning Approval. This drawing is Not a construction drawing and should not be relied upon for any other works. This drawing should not be copied or altered in any way except by way of written permission from the designers. Discrepancies may occur from on-site dimensions to this drawing issued. ABP Architectural Services Ltd will not be held liable for any discrepancies raised from this drawing and on-site dimensions.

Project Ref No : ABP-BRP15-01	Sheet No : P-10
Date : February 2025	
Scale : 1:50 @ A-3	Drawn By : ABP

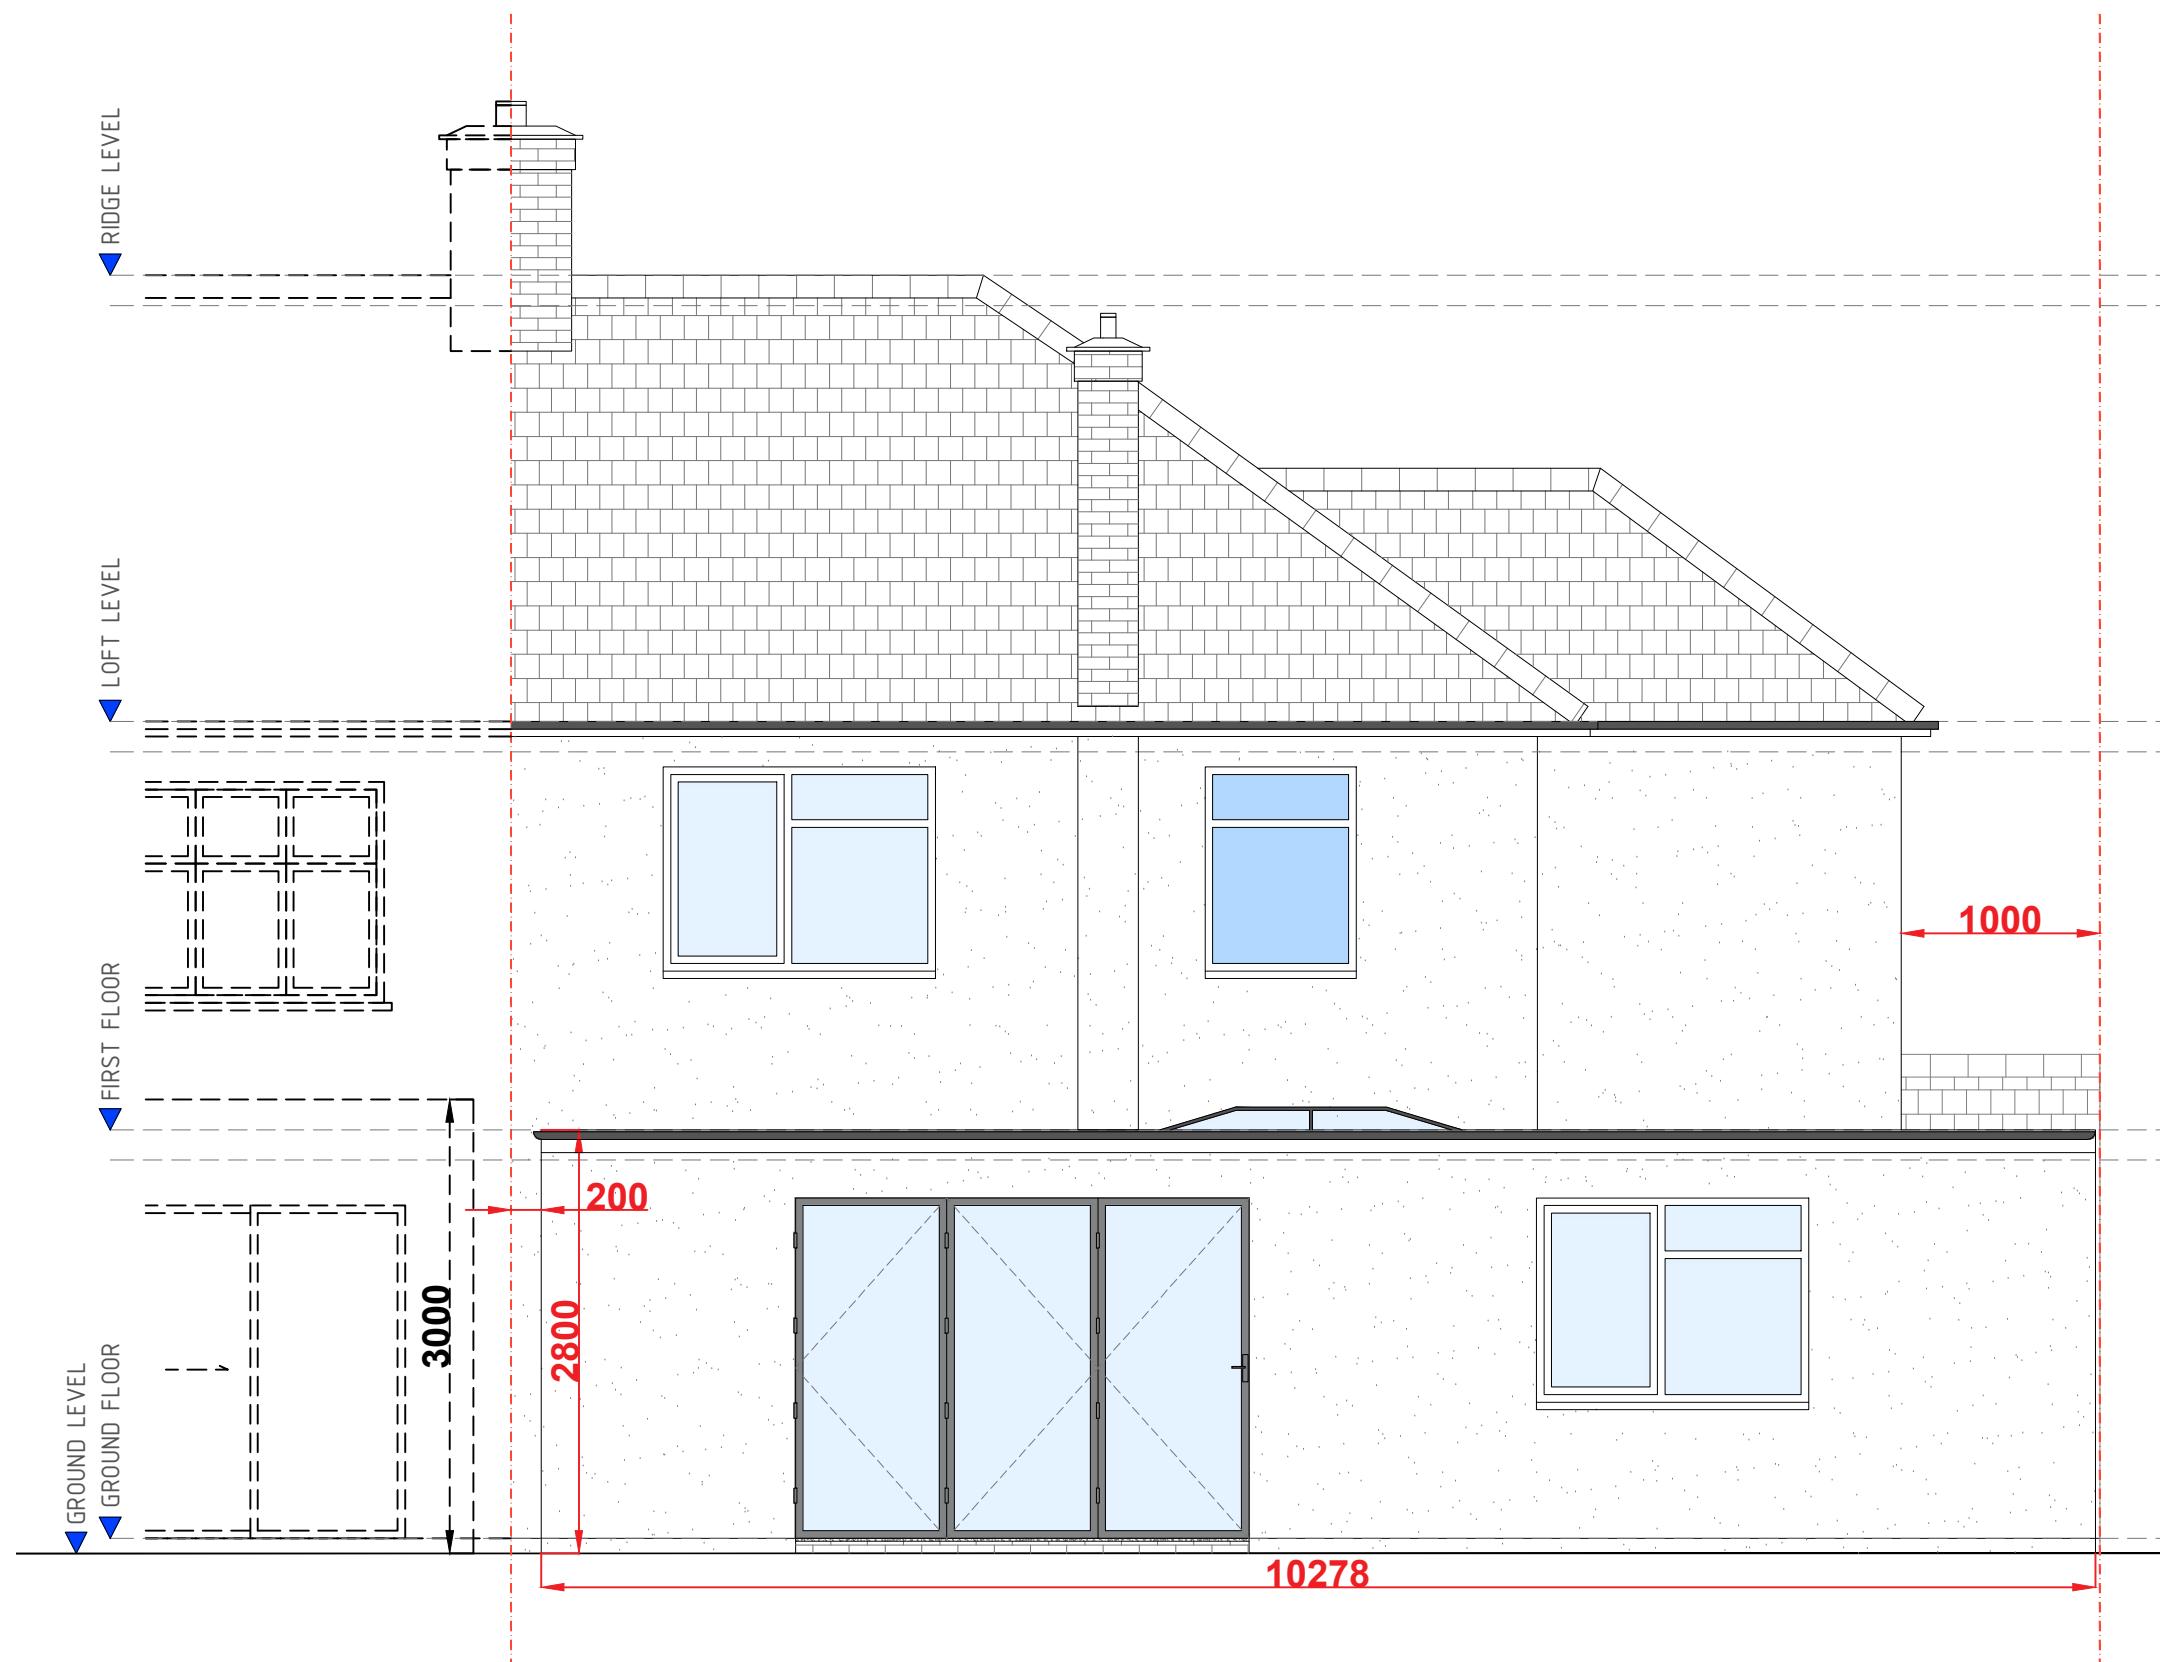
REAR ELEVATION (C)
PROPOSED ELEVATIONS
Scale: 1:50

GENERAL NOTES:

- THIS DRAWING IS READ IN CONJUNCTION WITH P-5 & P-6 (ELEVATION & DEMOLITION INDICATION PLANS)

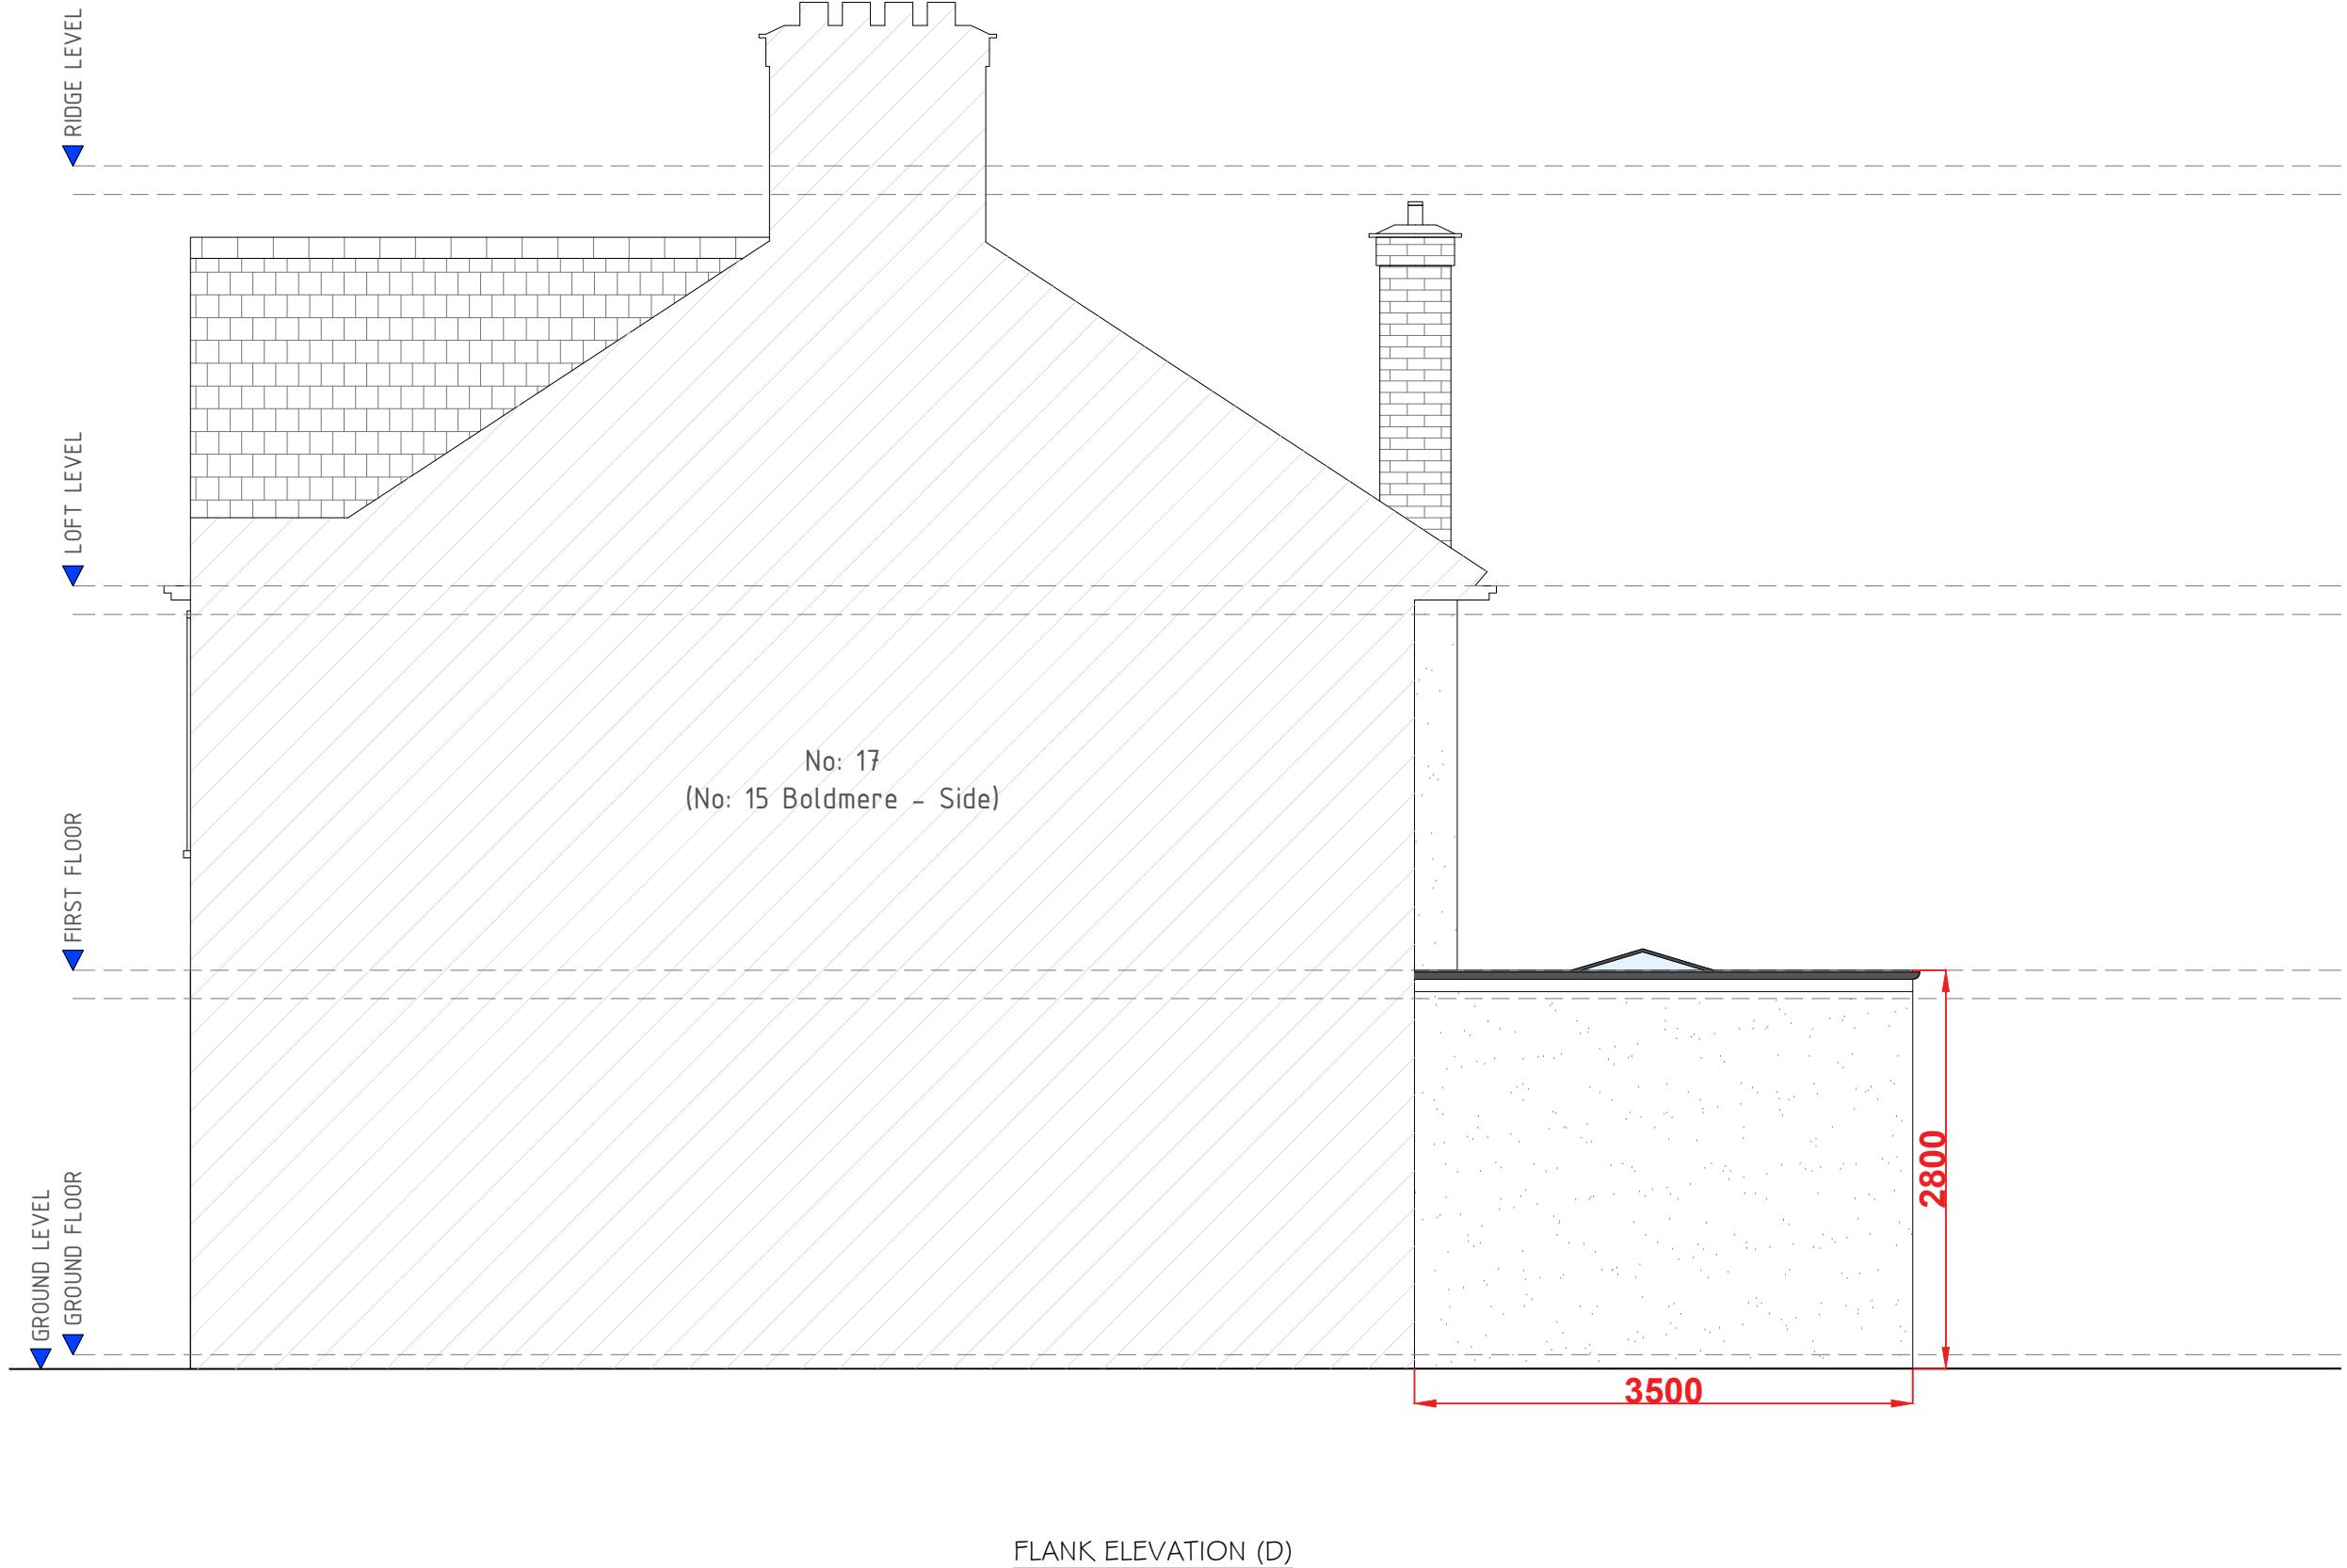

PROPOSED ELEVATIONS
Scale: 1/50

Project Ref No : ABP-BRP15-01	Sheet No : P-11
Date : February 2025	
Scale : 1:50 @ A-3	Drawn By : ABP

Site :
15 Boldmere Road
Pinner
HA5 1PJ

Project Title :
Planning Application for a Single
Storey Wrap Around, First Floor
Side, Part Front Extensions &
Internal Re-Configuration Under
Householder Planning Application

Client :
Mr. Hinesh Pindoria
15 Boldmere Road
Pinner
HA5 1PJ

Do not alter or amend the scale from this drawing. The information may be suitable for discussion purposes and for obtaining Planning Approval. This drawing is Not a construction drawing and should not be relied upon for any other works. Discrepancies may occur from onsite dimensions to this drawing issued. ABP Architectural Services Ltd will not be held liable for any discrepancies raised from this drawing and onsite dimensions.