


ASH GROVE


01 - SITE PLAN SCALE - 1:200

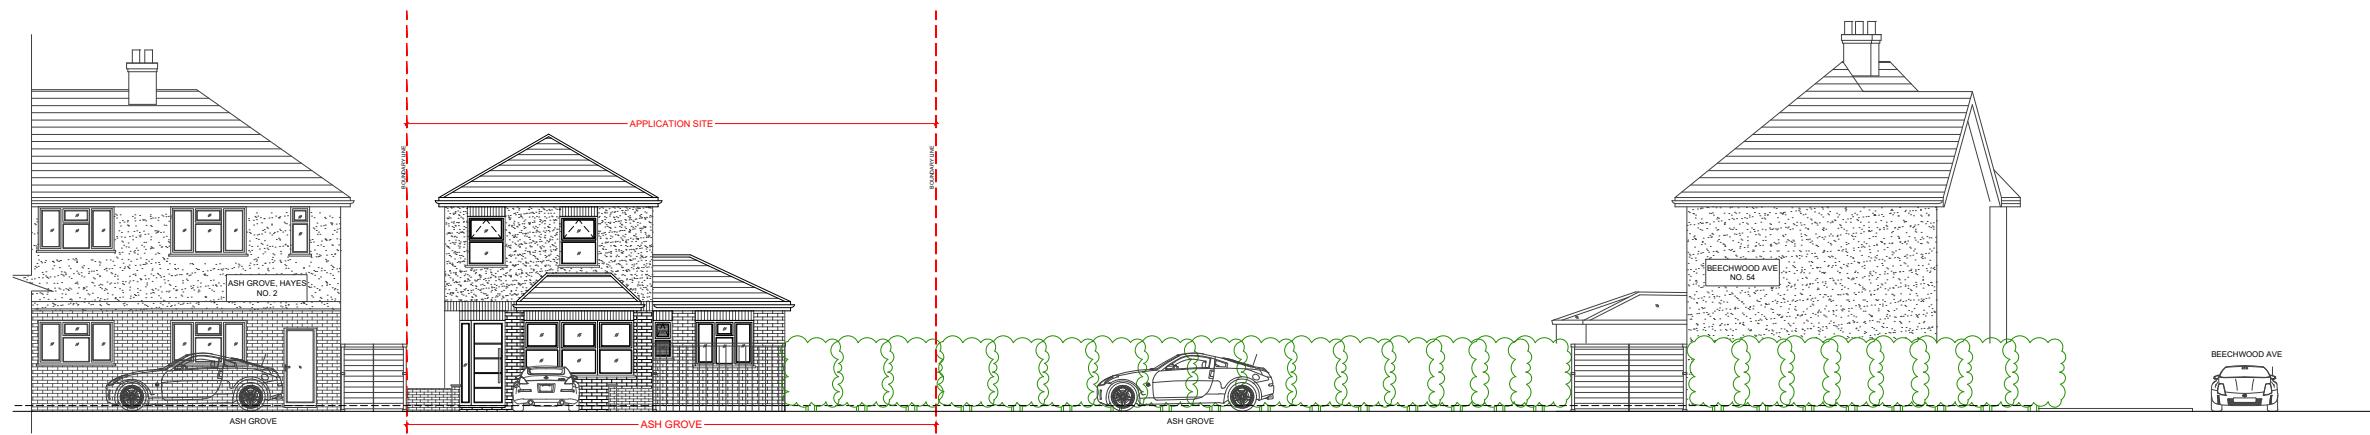

Scale 1:200			
REVISIONS			
NO	DESCRIPTION	DATE	BY

DISCHARGE APPLICATION

02 - STREET ELEVATION SCALE - 1:200

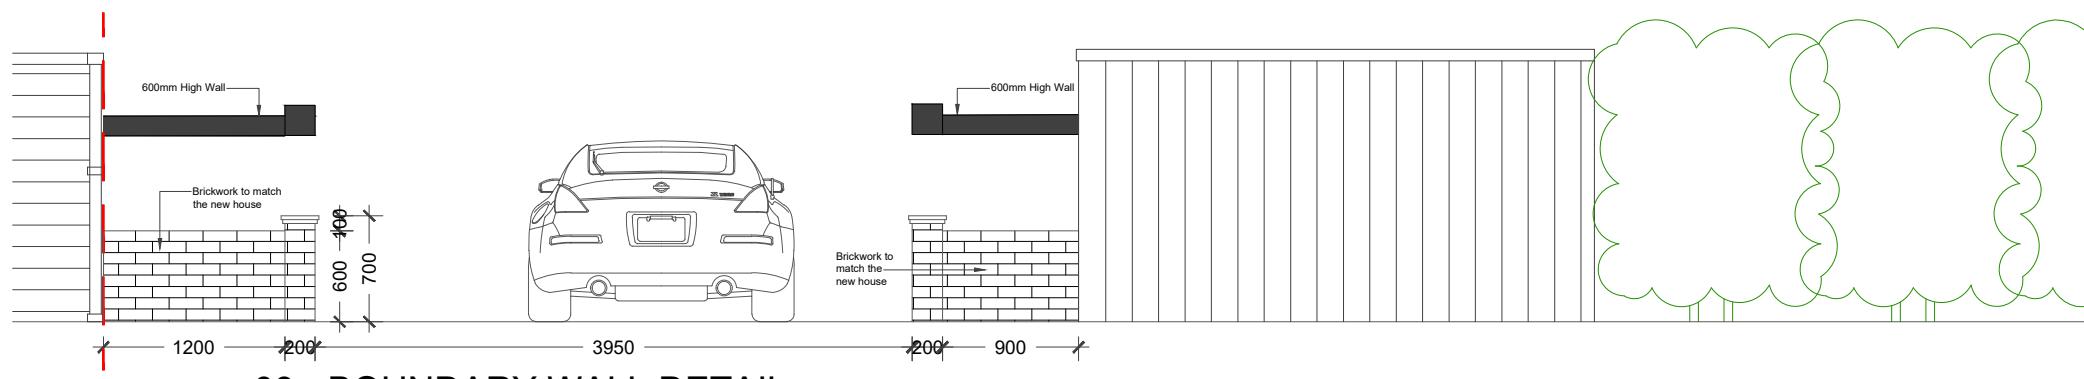

03 - BOUNDARY WALL DETAIL SCALE - 1:50

Project LAND ADJACENT TO 2 ASH GROVE, HAYES LONDON, UB3 1JR			
Title PROPOSED SITE PLAN & STREET ELEVATION			
Scale As shown@A3	Drawn MU	Approved	Date FEB-25
Job No. DAC-331/25	Drawing No. DoC-2AG-03	Rev. A	