



01 - GROUND FLOOR PLAN

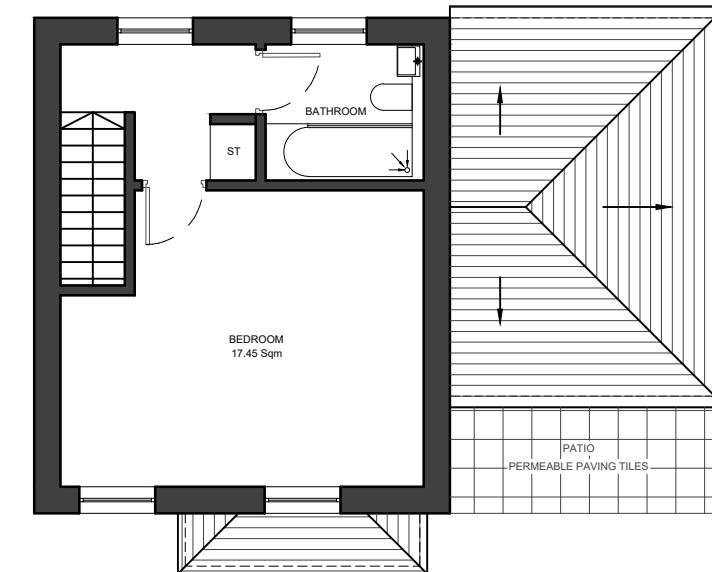


02 - FIRST FLOOR PLAN

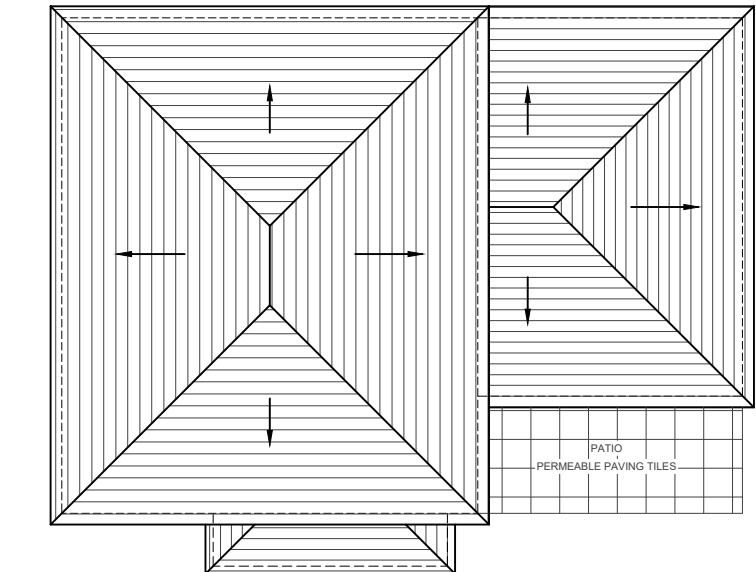


03 - ROOF PLAN




04 - FRONT ELEVATION

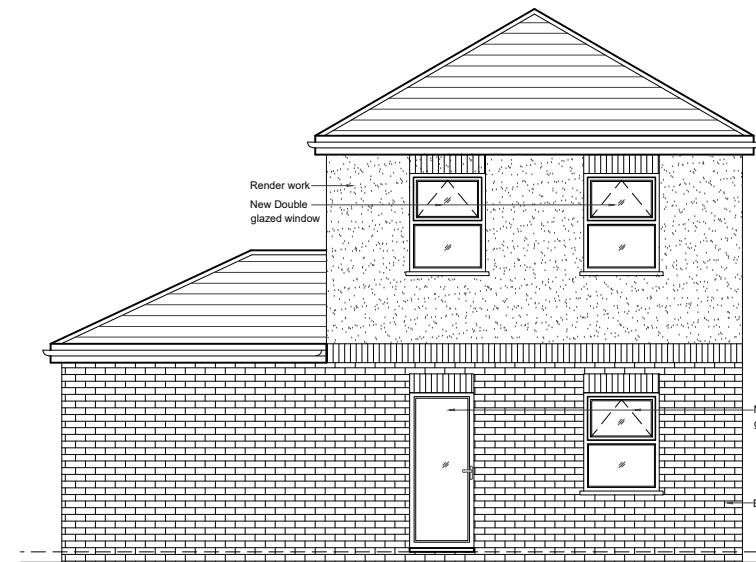

05 - REAR ELEVATION

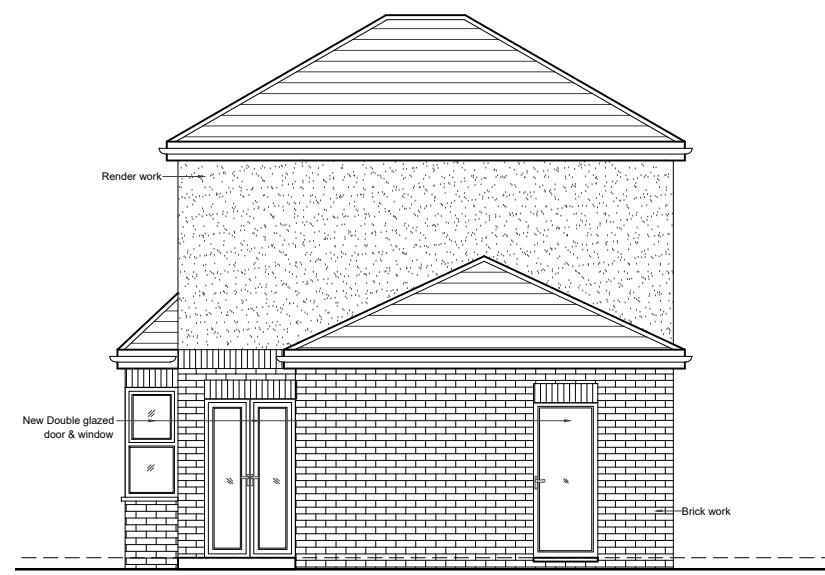

06 - SIDE ELEVATION (RIGHT SIDE)

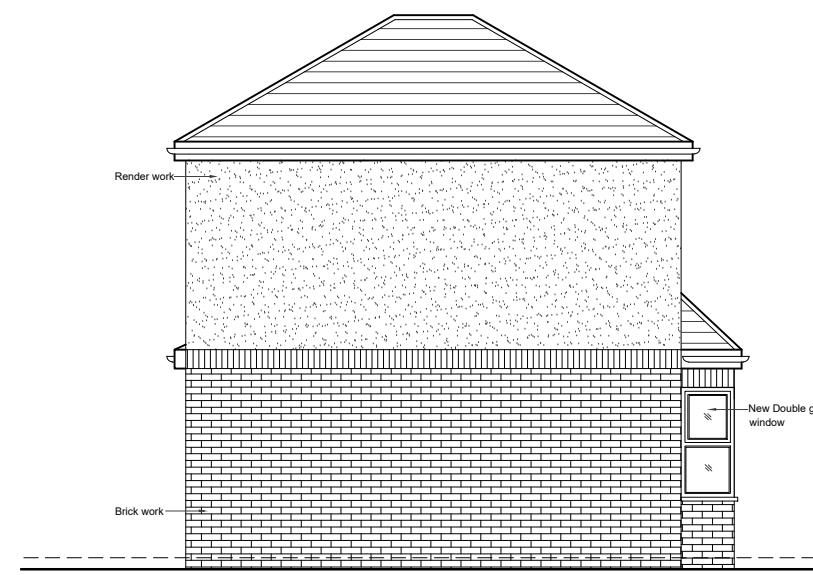

07 - SIDE ELEVATION (LEFT SIDE)

REVISIONS			
NO	DESCRIPTION	DATE	BY

FULL-PLANNING APPLICATION

PROPOSED AREA SCHEDULE	
TYPE	AREA (GIA)
TOTAL FLOOR AREA (G.F & F.F)	72.8 Sq.m
PRIVATE AMENITY SPACE	91.5 Sq.m
2 CYCLE SPACES & REFUSE BIN.	
1 CAR PARK	

NOTES

- Dimensions are not to be scaled from this drawing by contractors. The contractor is requested to check all dimensions before the work started.
- Report any discrepancies to the client or architect before undertaking the work described in the drawing.
- Dimensions are approximate site dimensions and are to be verified by the contractor on site before any fabrication/site works (i.e foundations etc) occur.
- Contractor is responsible for all temporary propping to existing structure.

Project: LAND ADJACENT TO 2 ASH GROVE, HAYES LONDON, UB3 1JR

Title: PROPOSED FLOOR PLANS & ELEVATIONS

Scale: 1:100 @A3	Drawn: MU	Approved: _____	Date: FEB-25
Job No: DAC-331/25	Drawing No: FP-2AG-02	Rev: _____	