



FOR PLANNING PURPOSES ONLY


ADDRESS 5 Haslam Close Ickenham UB10 8TU		
DRAWING TITLE Plans / elevations proposed		
PROPOSAL rear/side single storey extension		
SCALE 1:100	DATE Feb 25	REV
DRAWING NUMBER L.01		

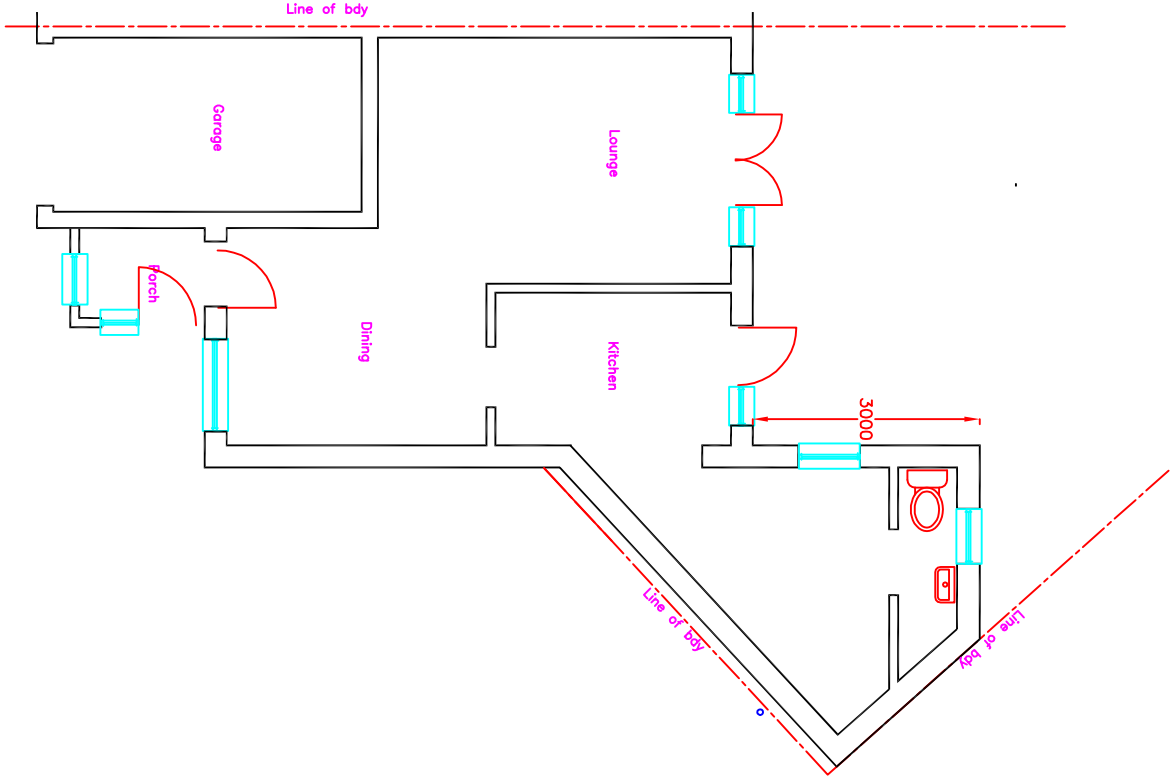


Ground floor 1:100

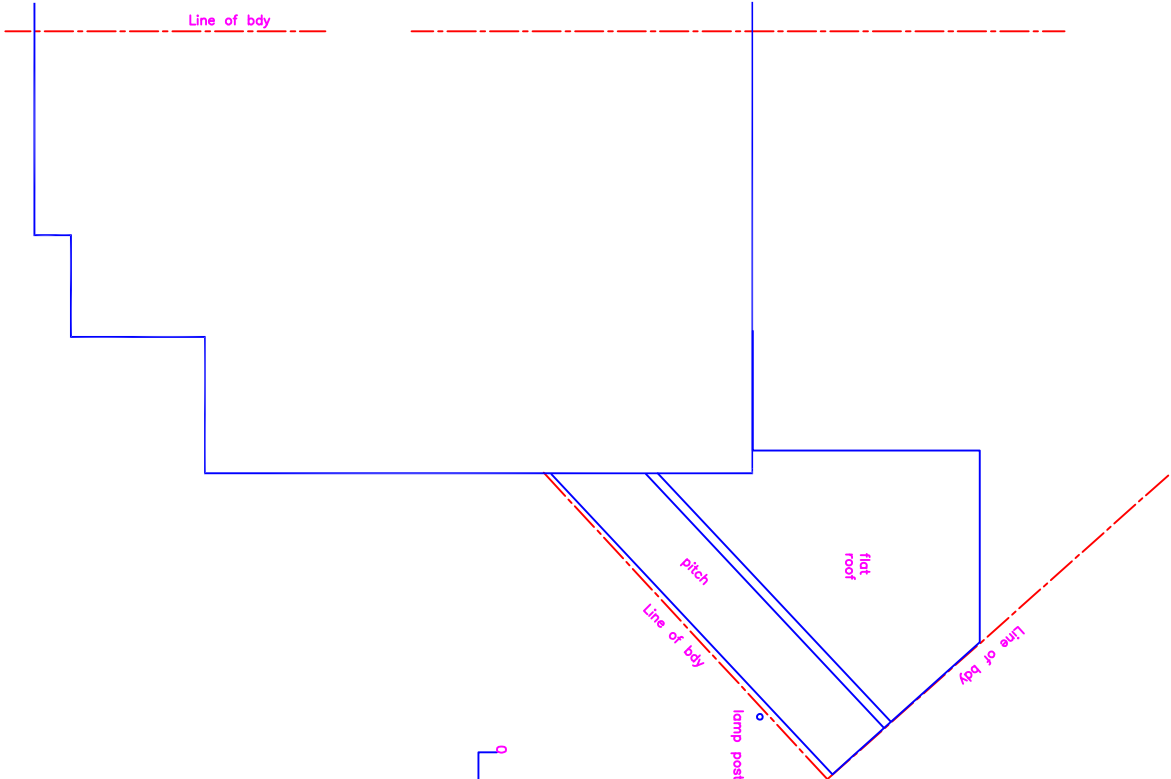


Roof plan 1:100

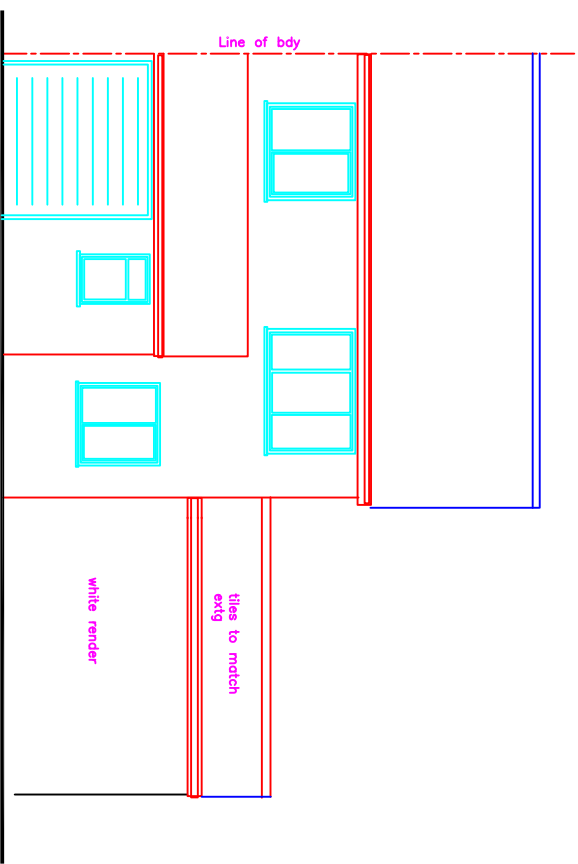


Front Elevation 1:100

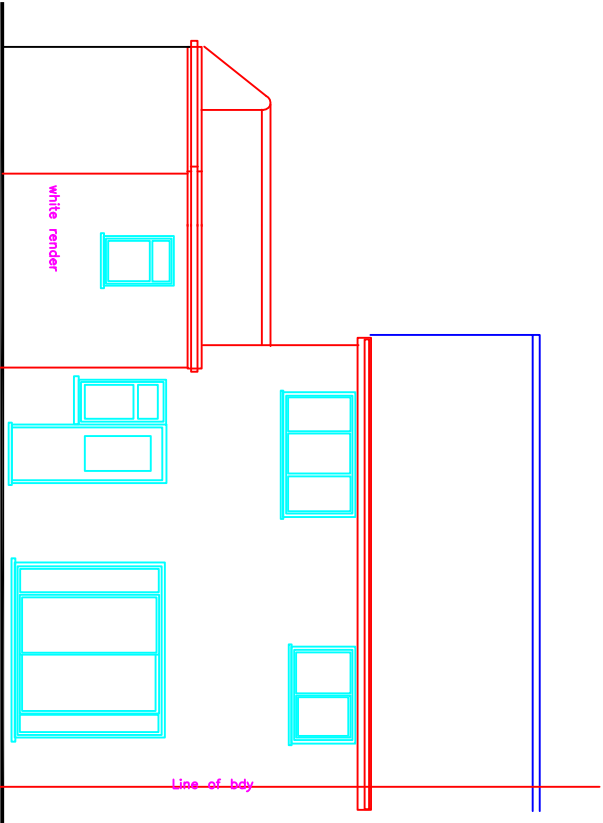

Rear Elevation 1:100

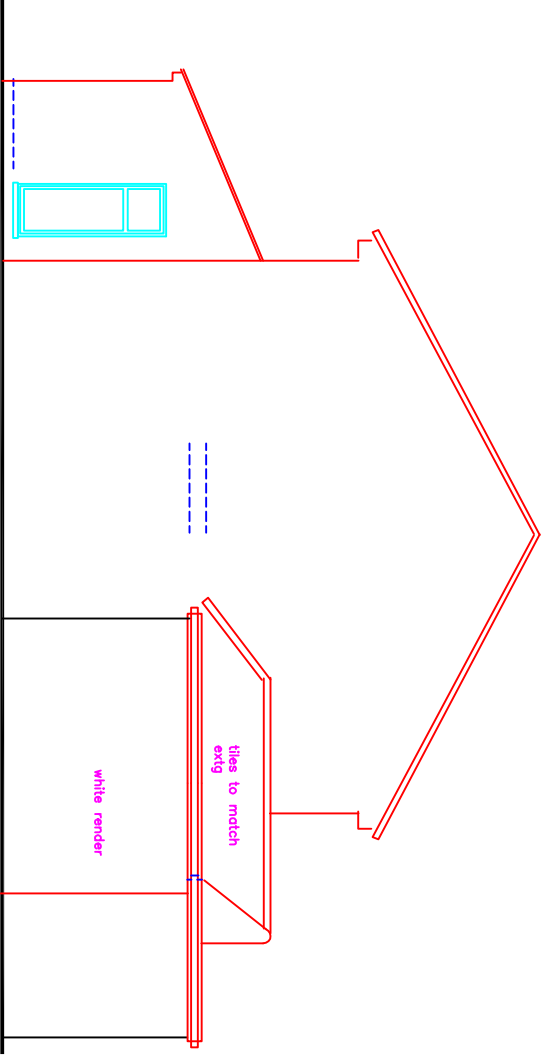

Side Elevation 1:100

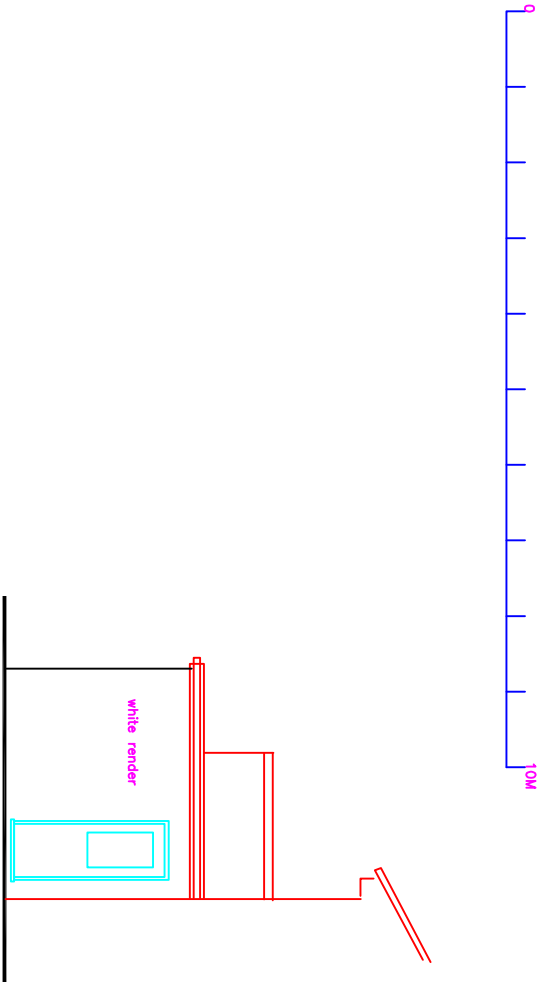

Side Elevation 1:100