


BOUNDARY LINE

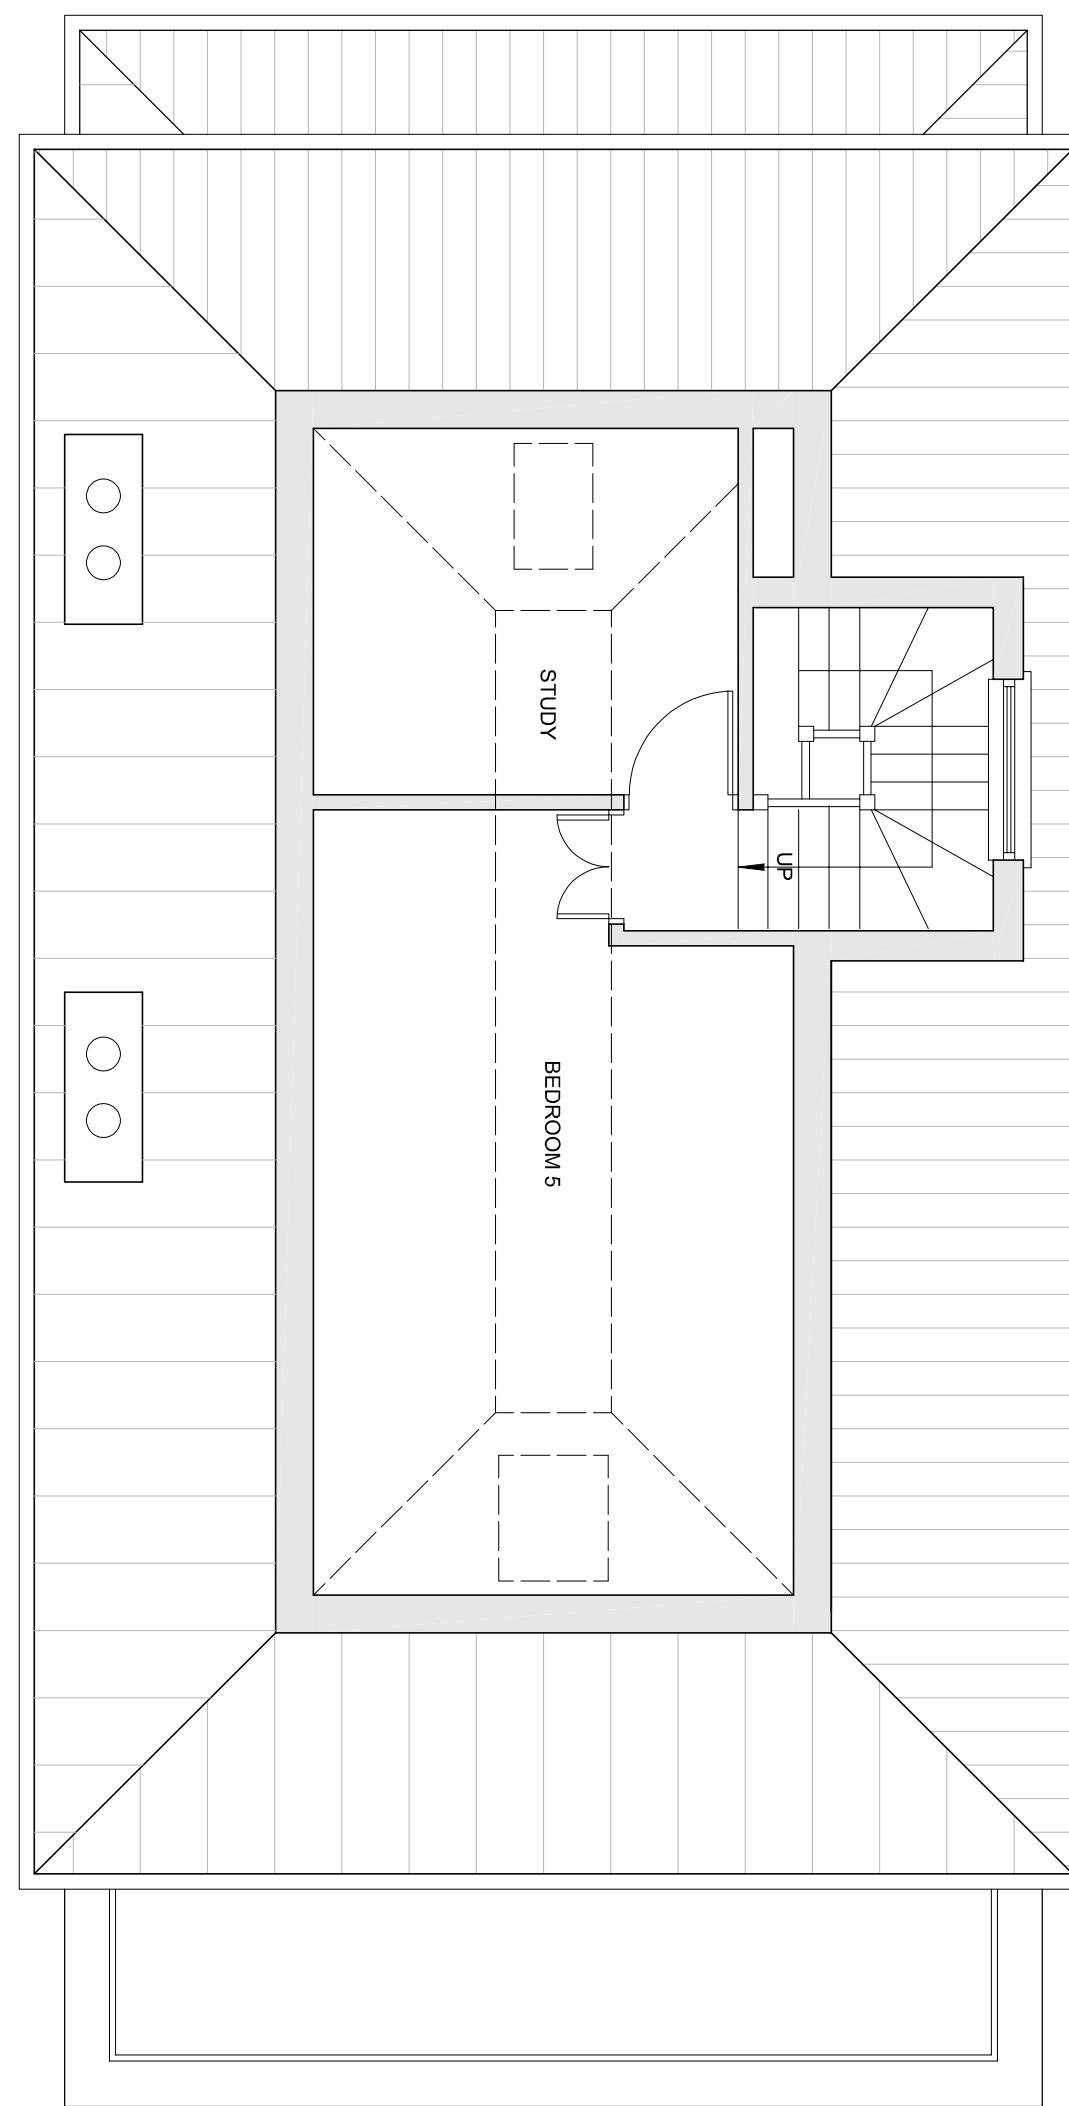


AMENDMENTS

DATE

REV.

0
Metres
Scale 1:50

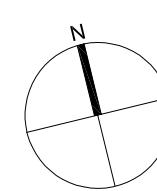

bernard murray design
chartered architect

WWW.BMURRAYDESIGN.CO.UK

13 MERRYFIELDS, UXBRIDGE, MIDDLESEX UB8 2BT
TEL: 07958 477174 EMAIL: BMURRAYDESIGN@YAHOO.CO.UK

PROJECT
571 UXBRIDGE ROAD
HAYES
UB4 8HP

BOUNDARY LINE

CLIENT
BALJIT RAI

DRAWING
EXISTING LOFT FLOOR PLAN

SCALE 1:50 @ A3	DRAWING NUMBER REV.
DATE MAR 2025	123-14
DRAWN BM	