






EXISTING FRONT (SOUTH-EAST) ELEVATION

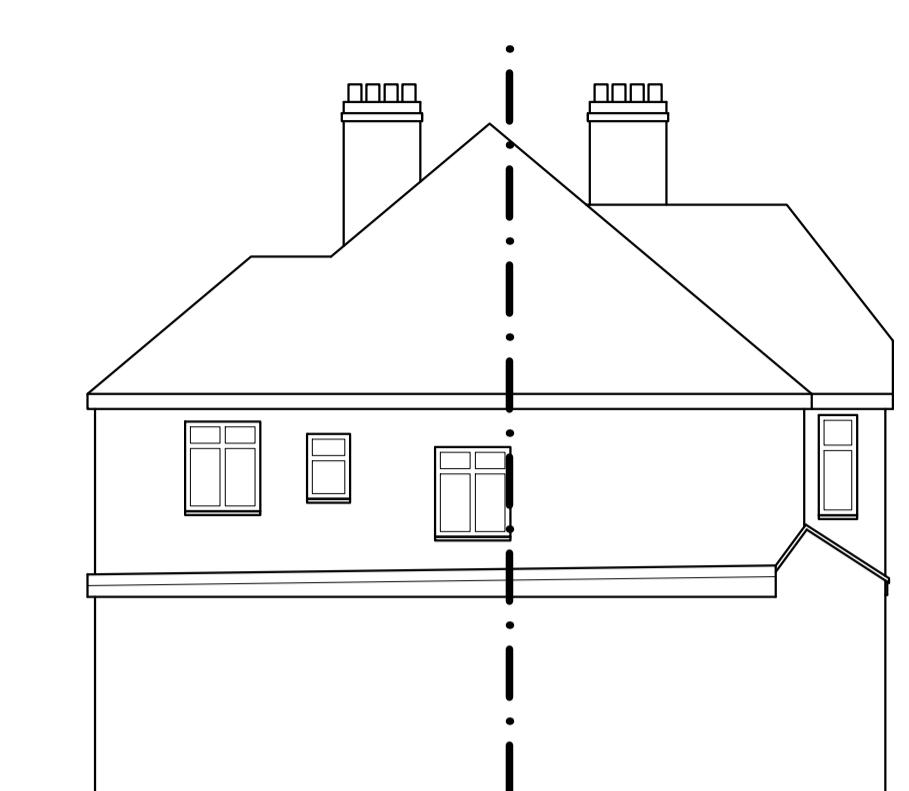

EXISTING SIDE (SOUTH-WEST) ELEVATION

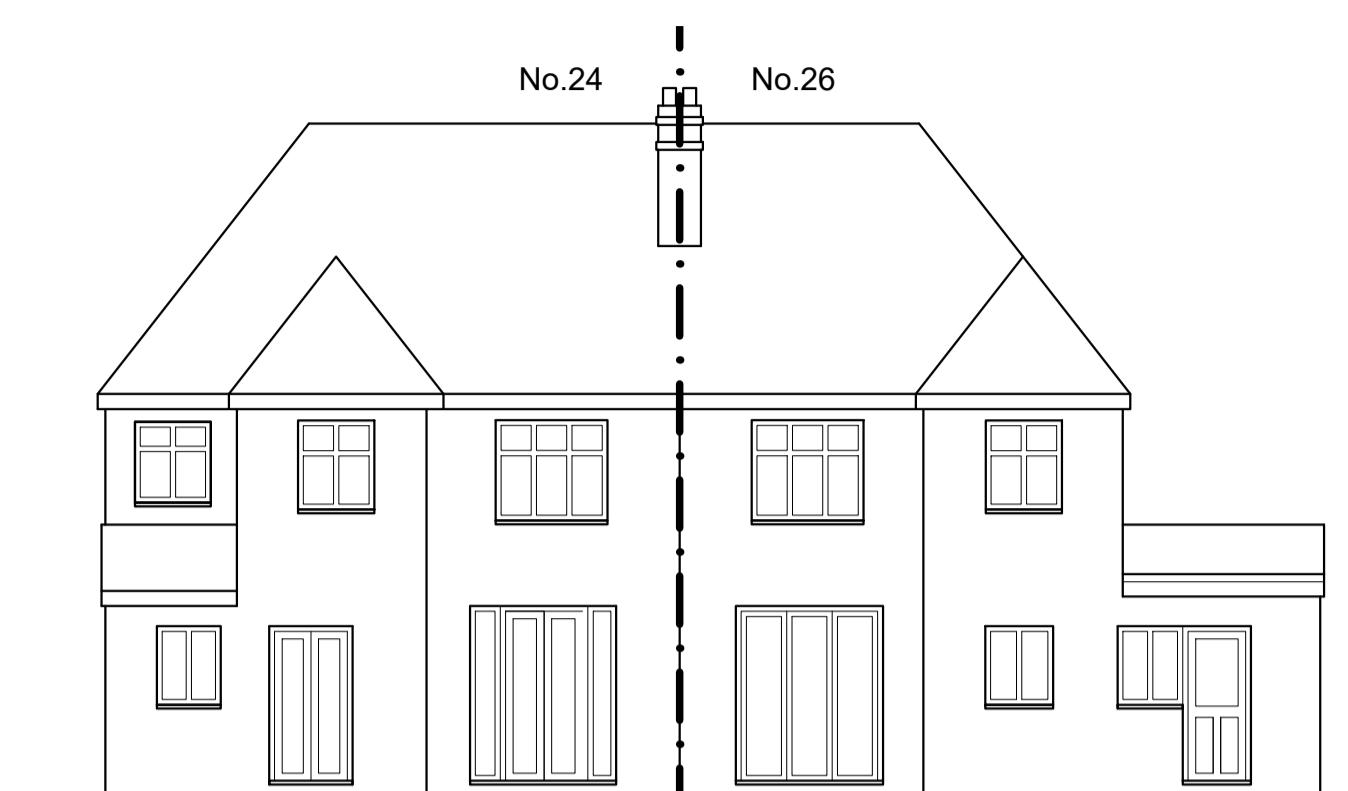


EXISTING REAR (NORTH-WEST) ELEVATION

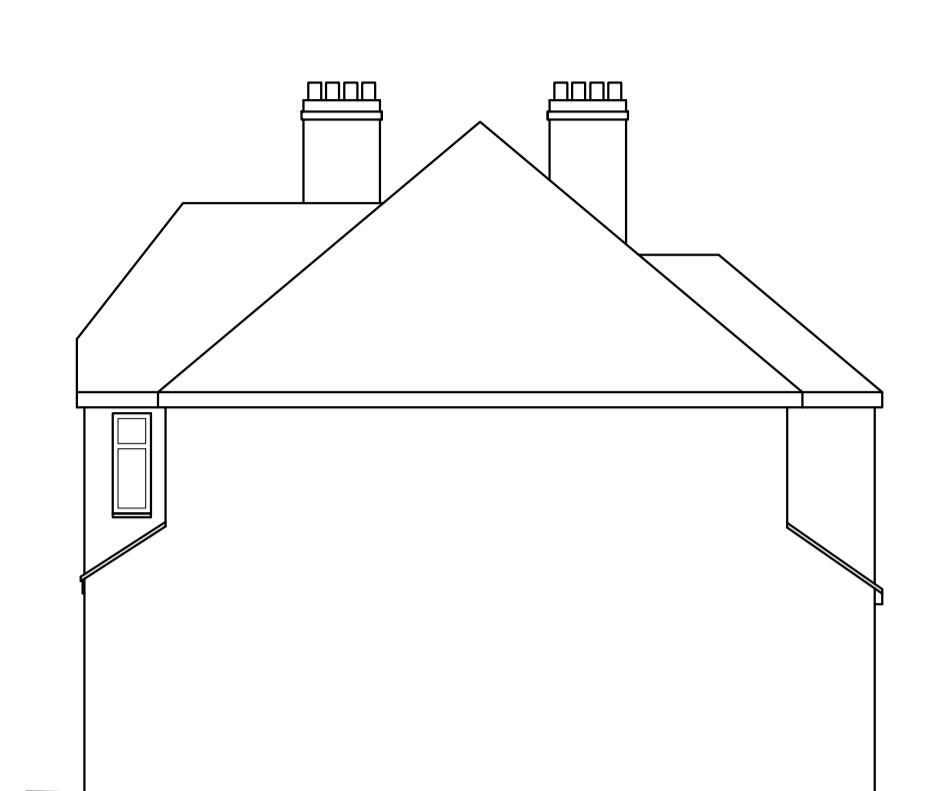


EXISTING SIDE (NORTH EAST) ELEVATION




LOCATION PLAN (1:1250)

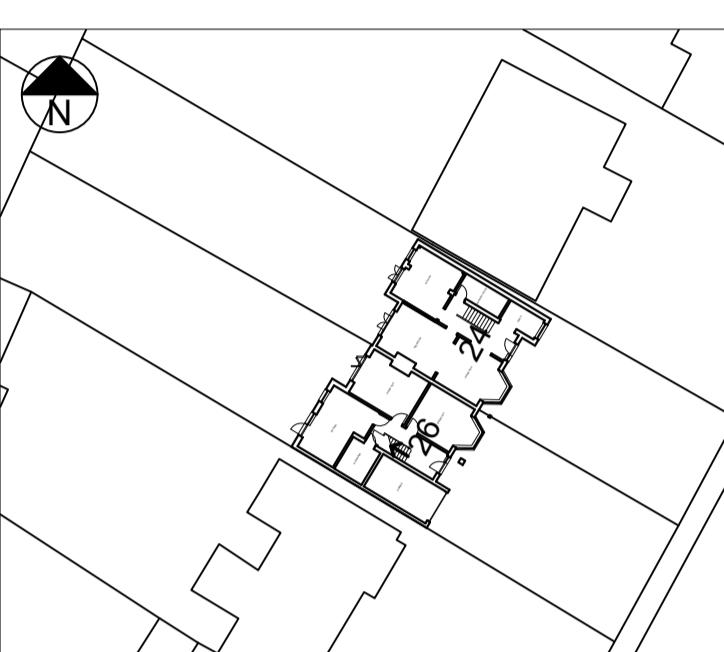

BLOCK PLAN (1:500)

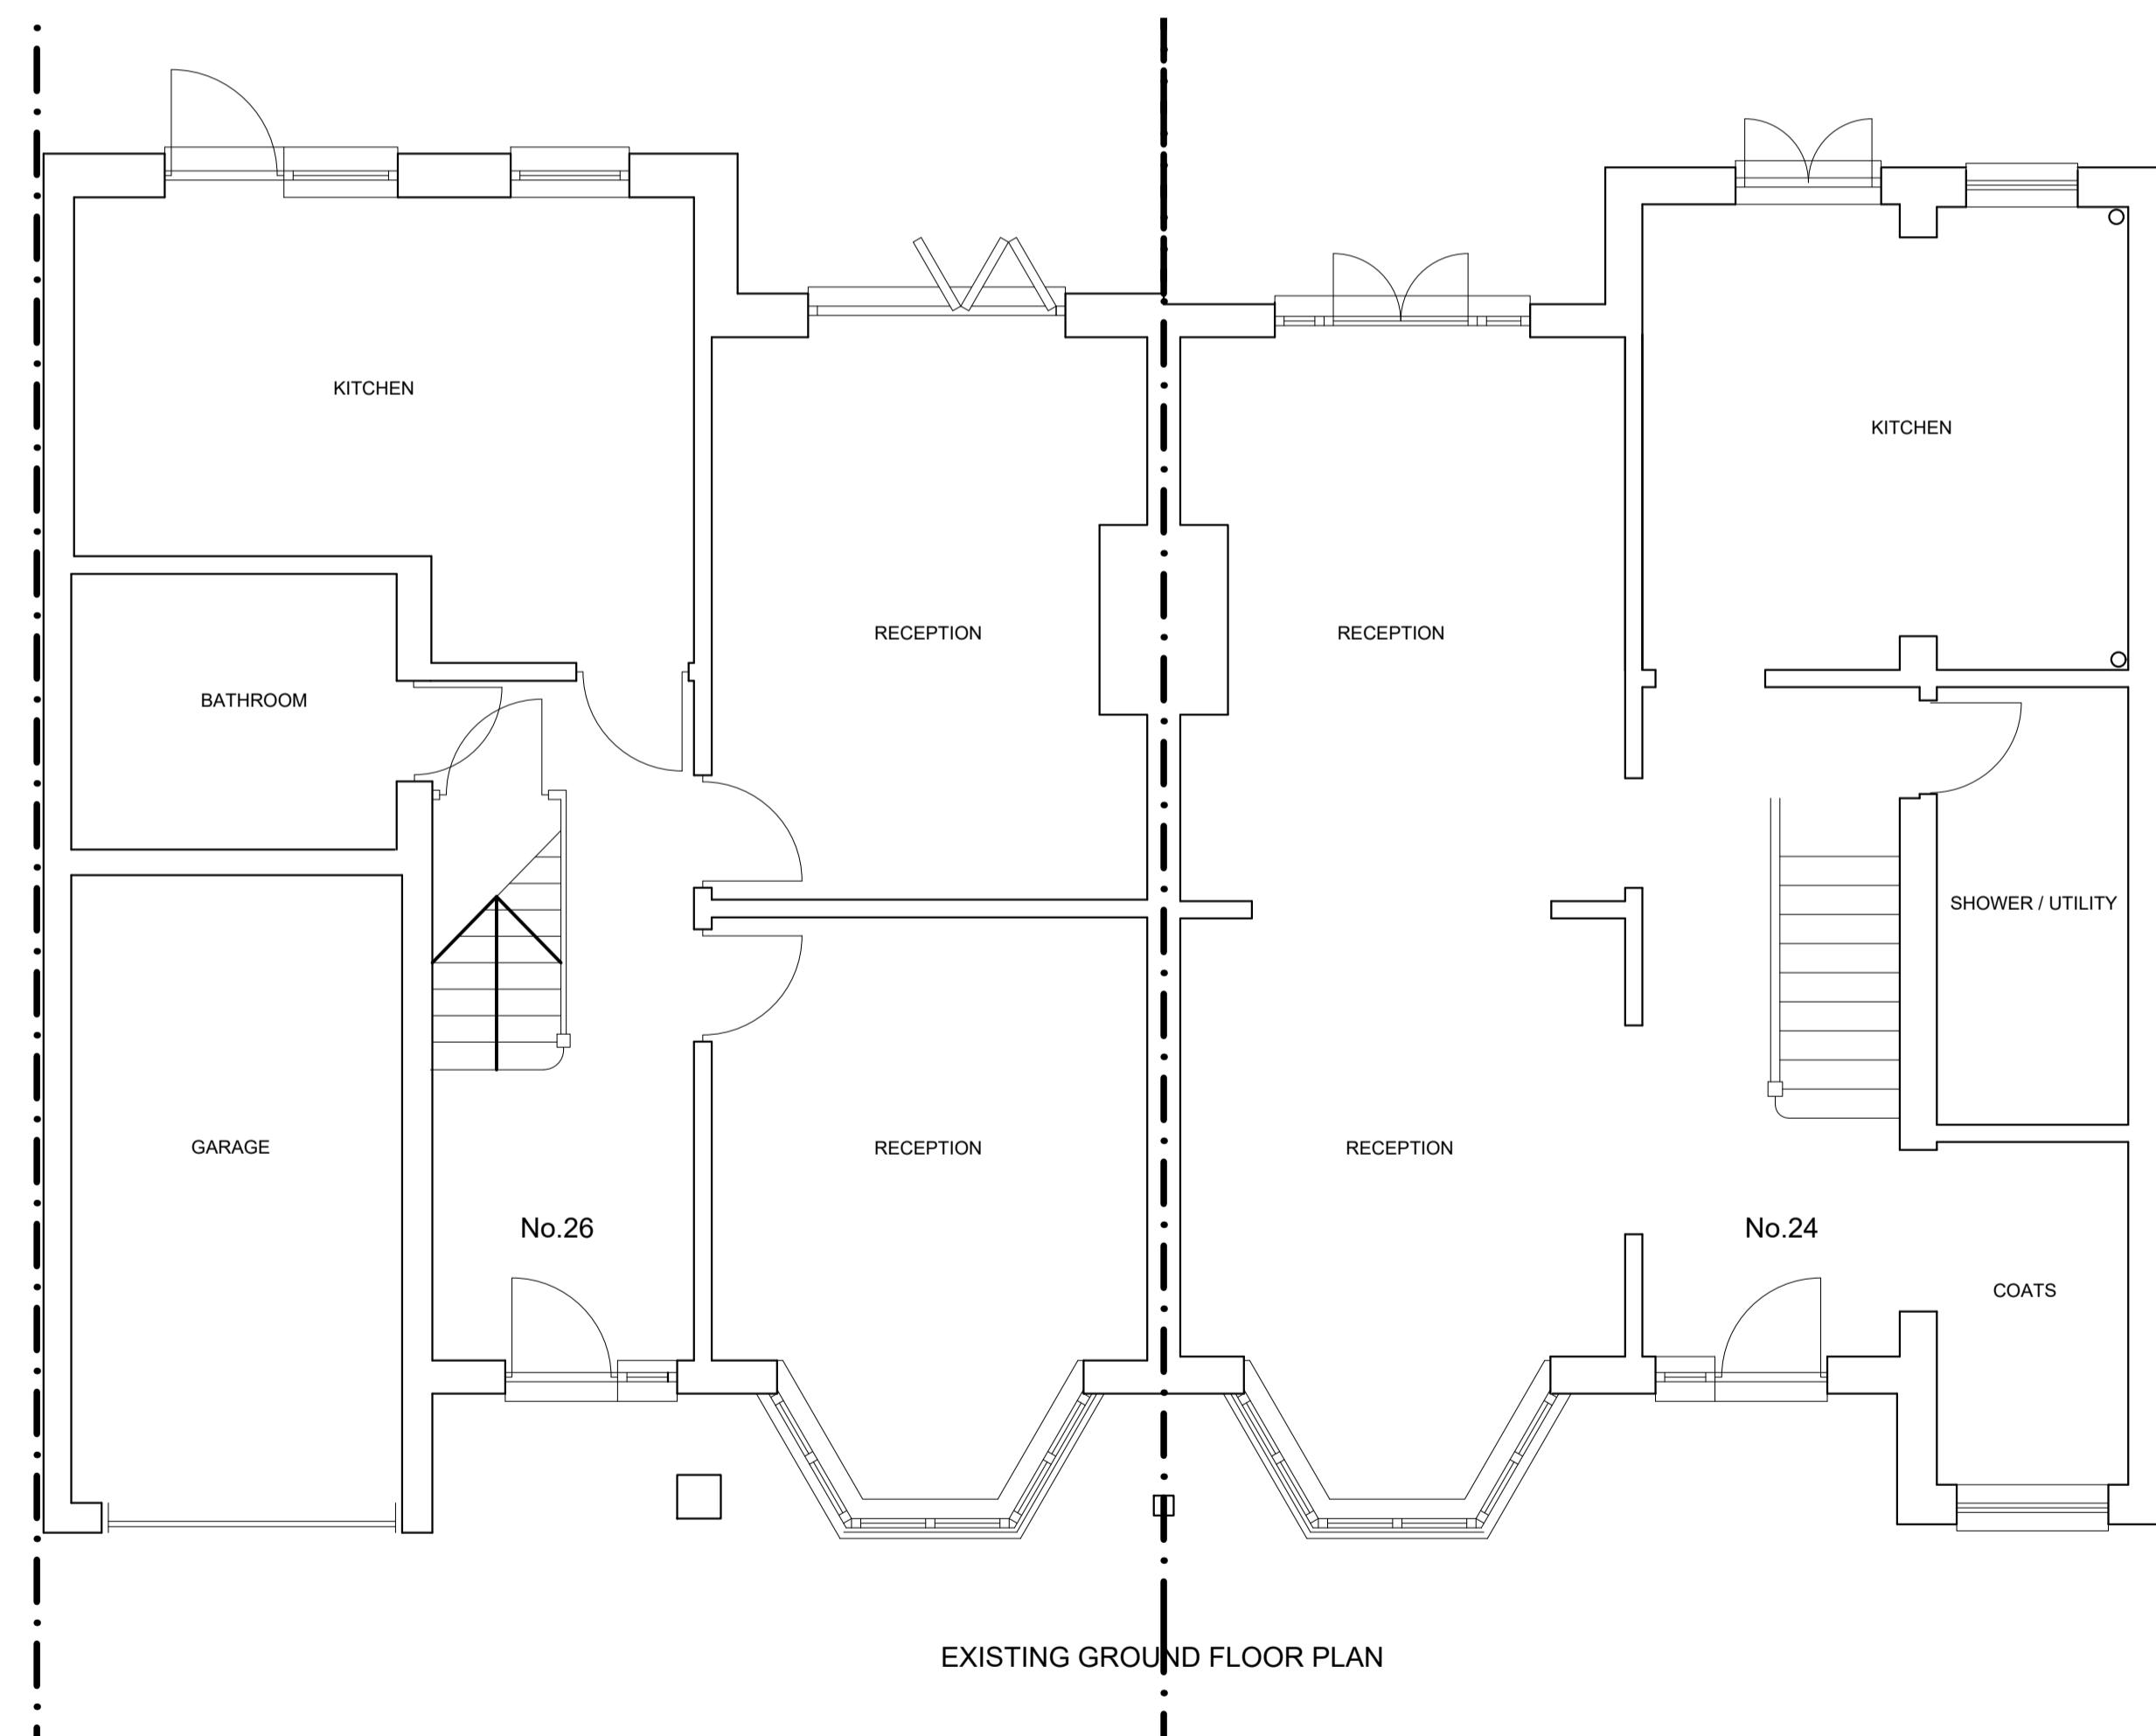

EXISTING GROUND FLOOR PLAN

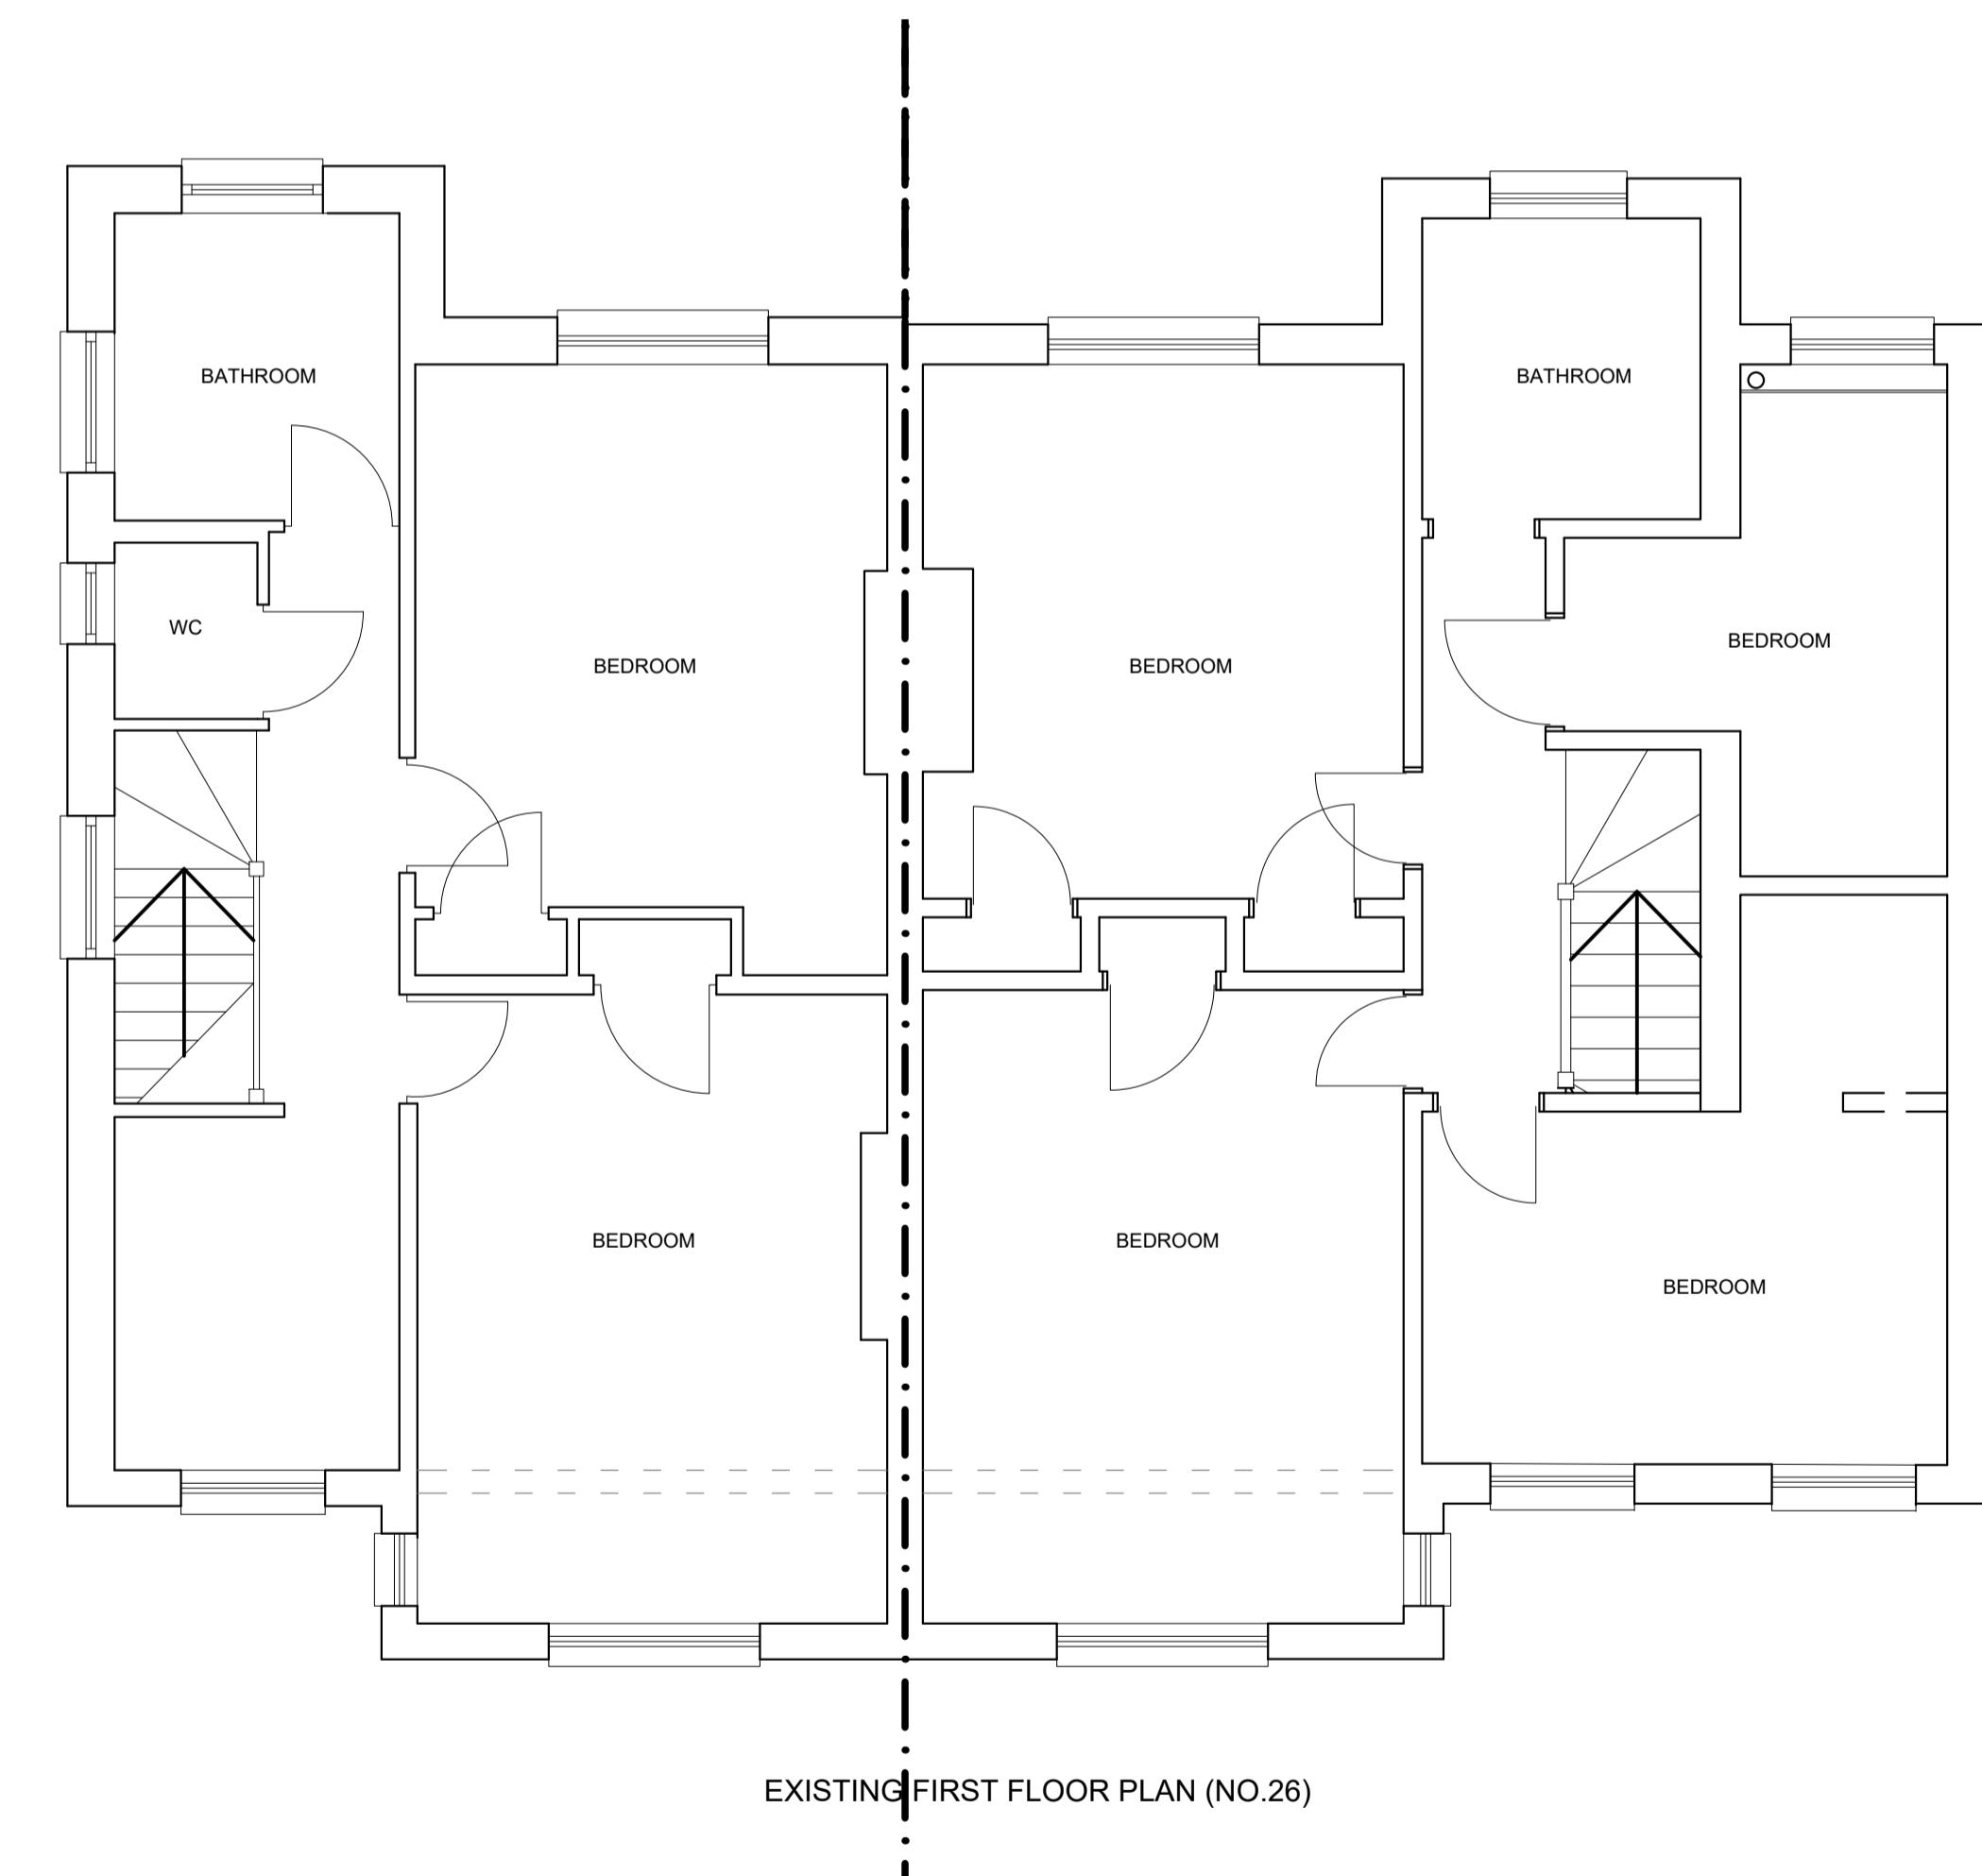





EXISTING FIRST FLOOR PLAN (NO.26)

T R Harris Design & Surveying Services  
559 Rayners lane, Pinner, Middlesex HA5 5HP  
www.trharrisdesign.co.uk Tel: 020 8868 5048

PROJECT  
24-26 Ivy House Road  
Ickenham  
UXBRIDGE  
UB10 8NF

TITLE  
Existing Plans & Elevations

SCALE 1:50 & 1:100 @ A1	DRAWING NO.
DATE October 2024	24/24-26HR/001

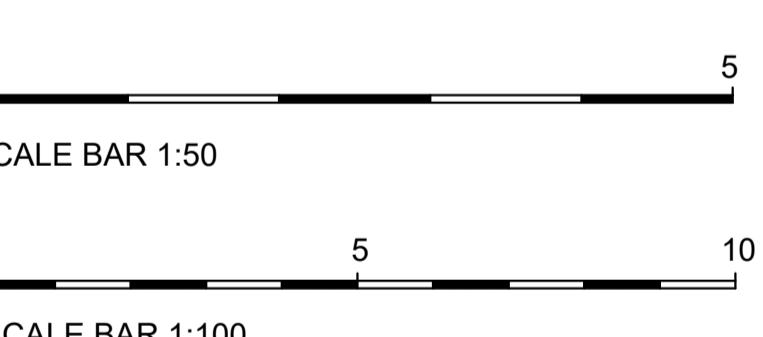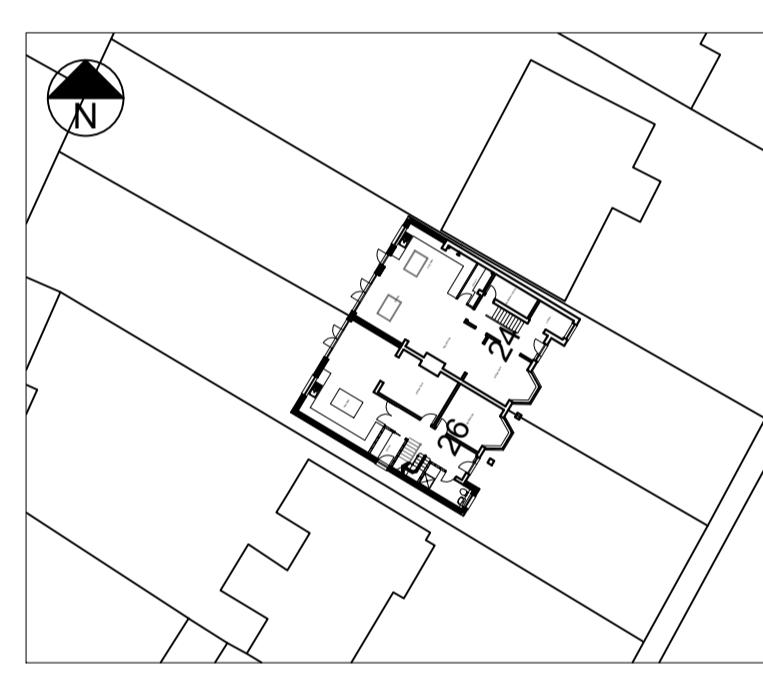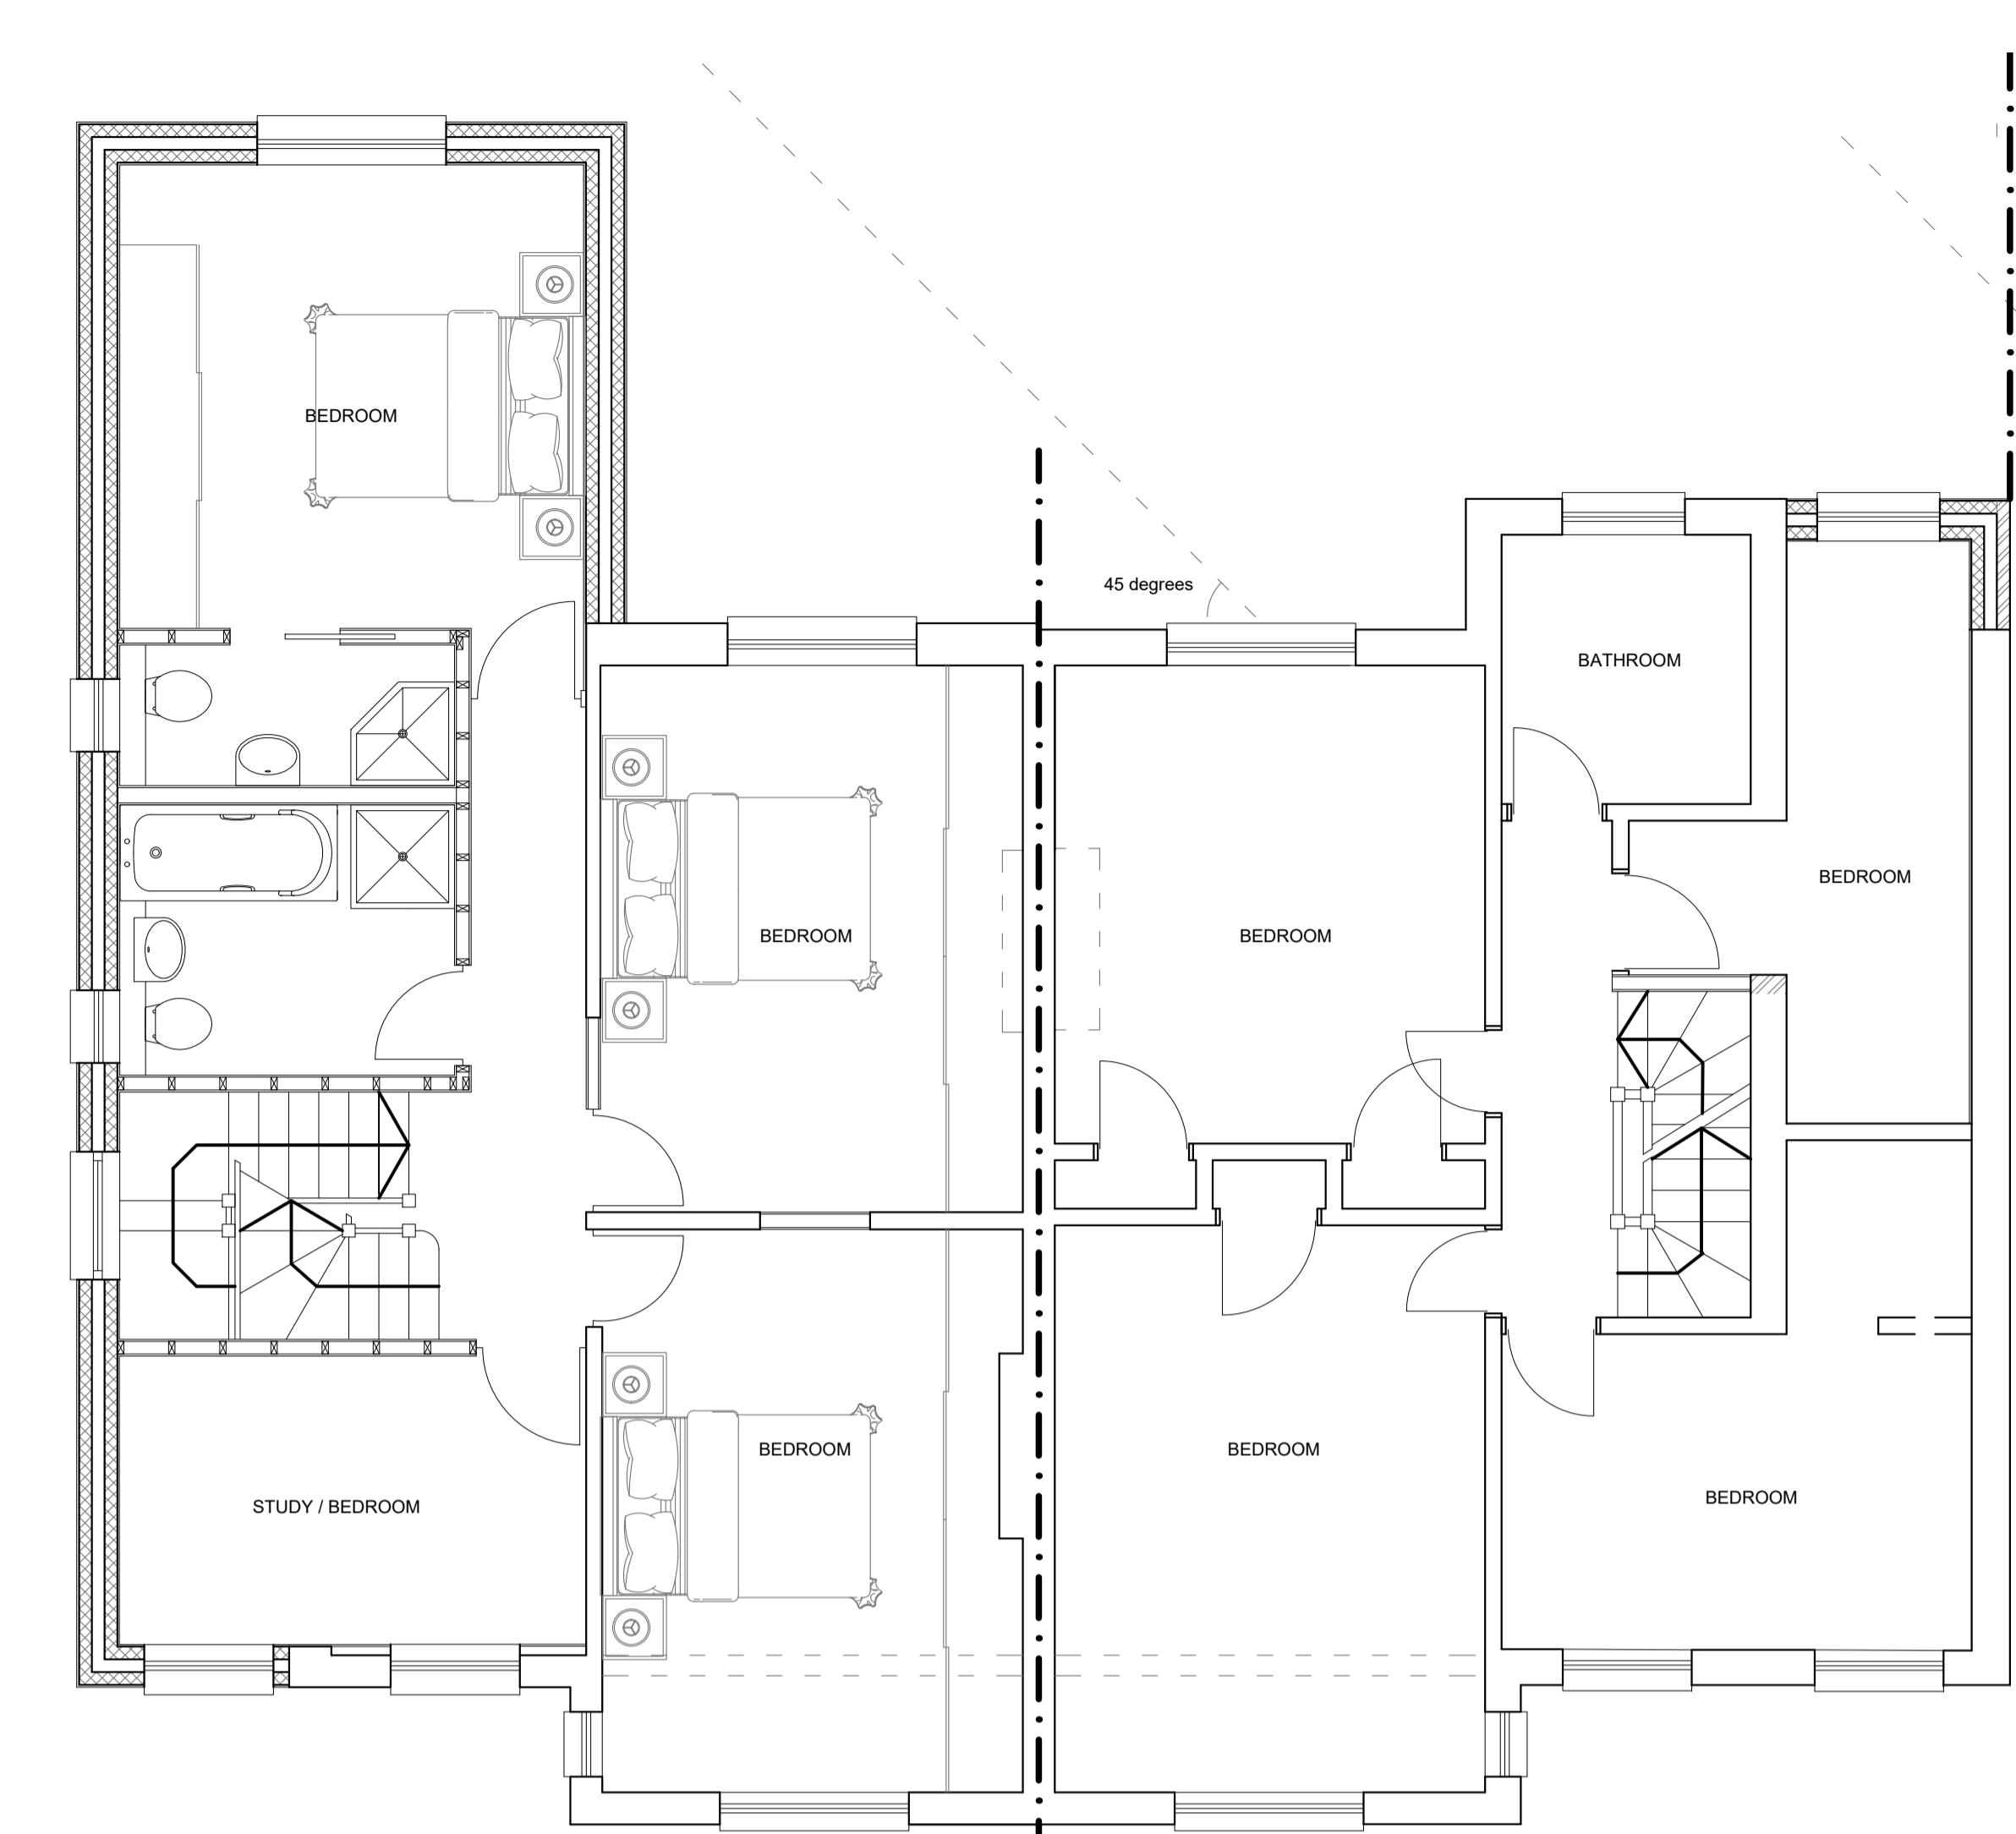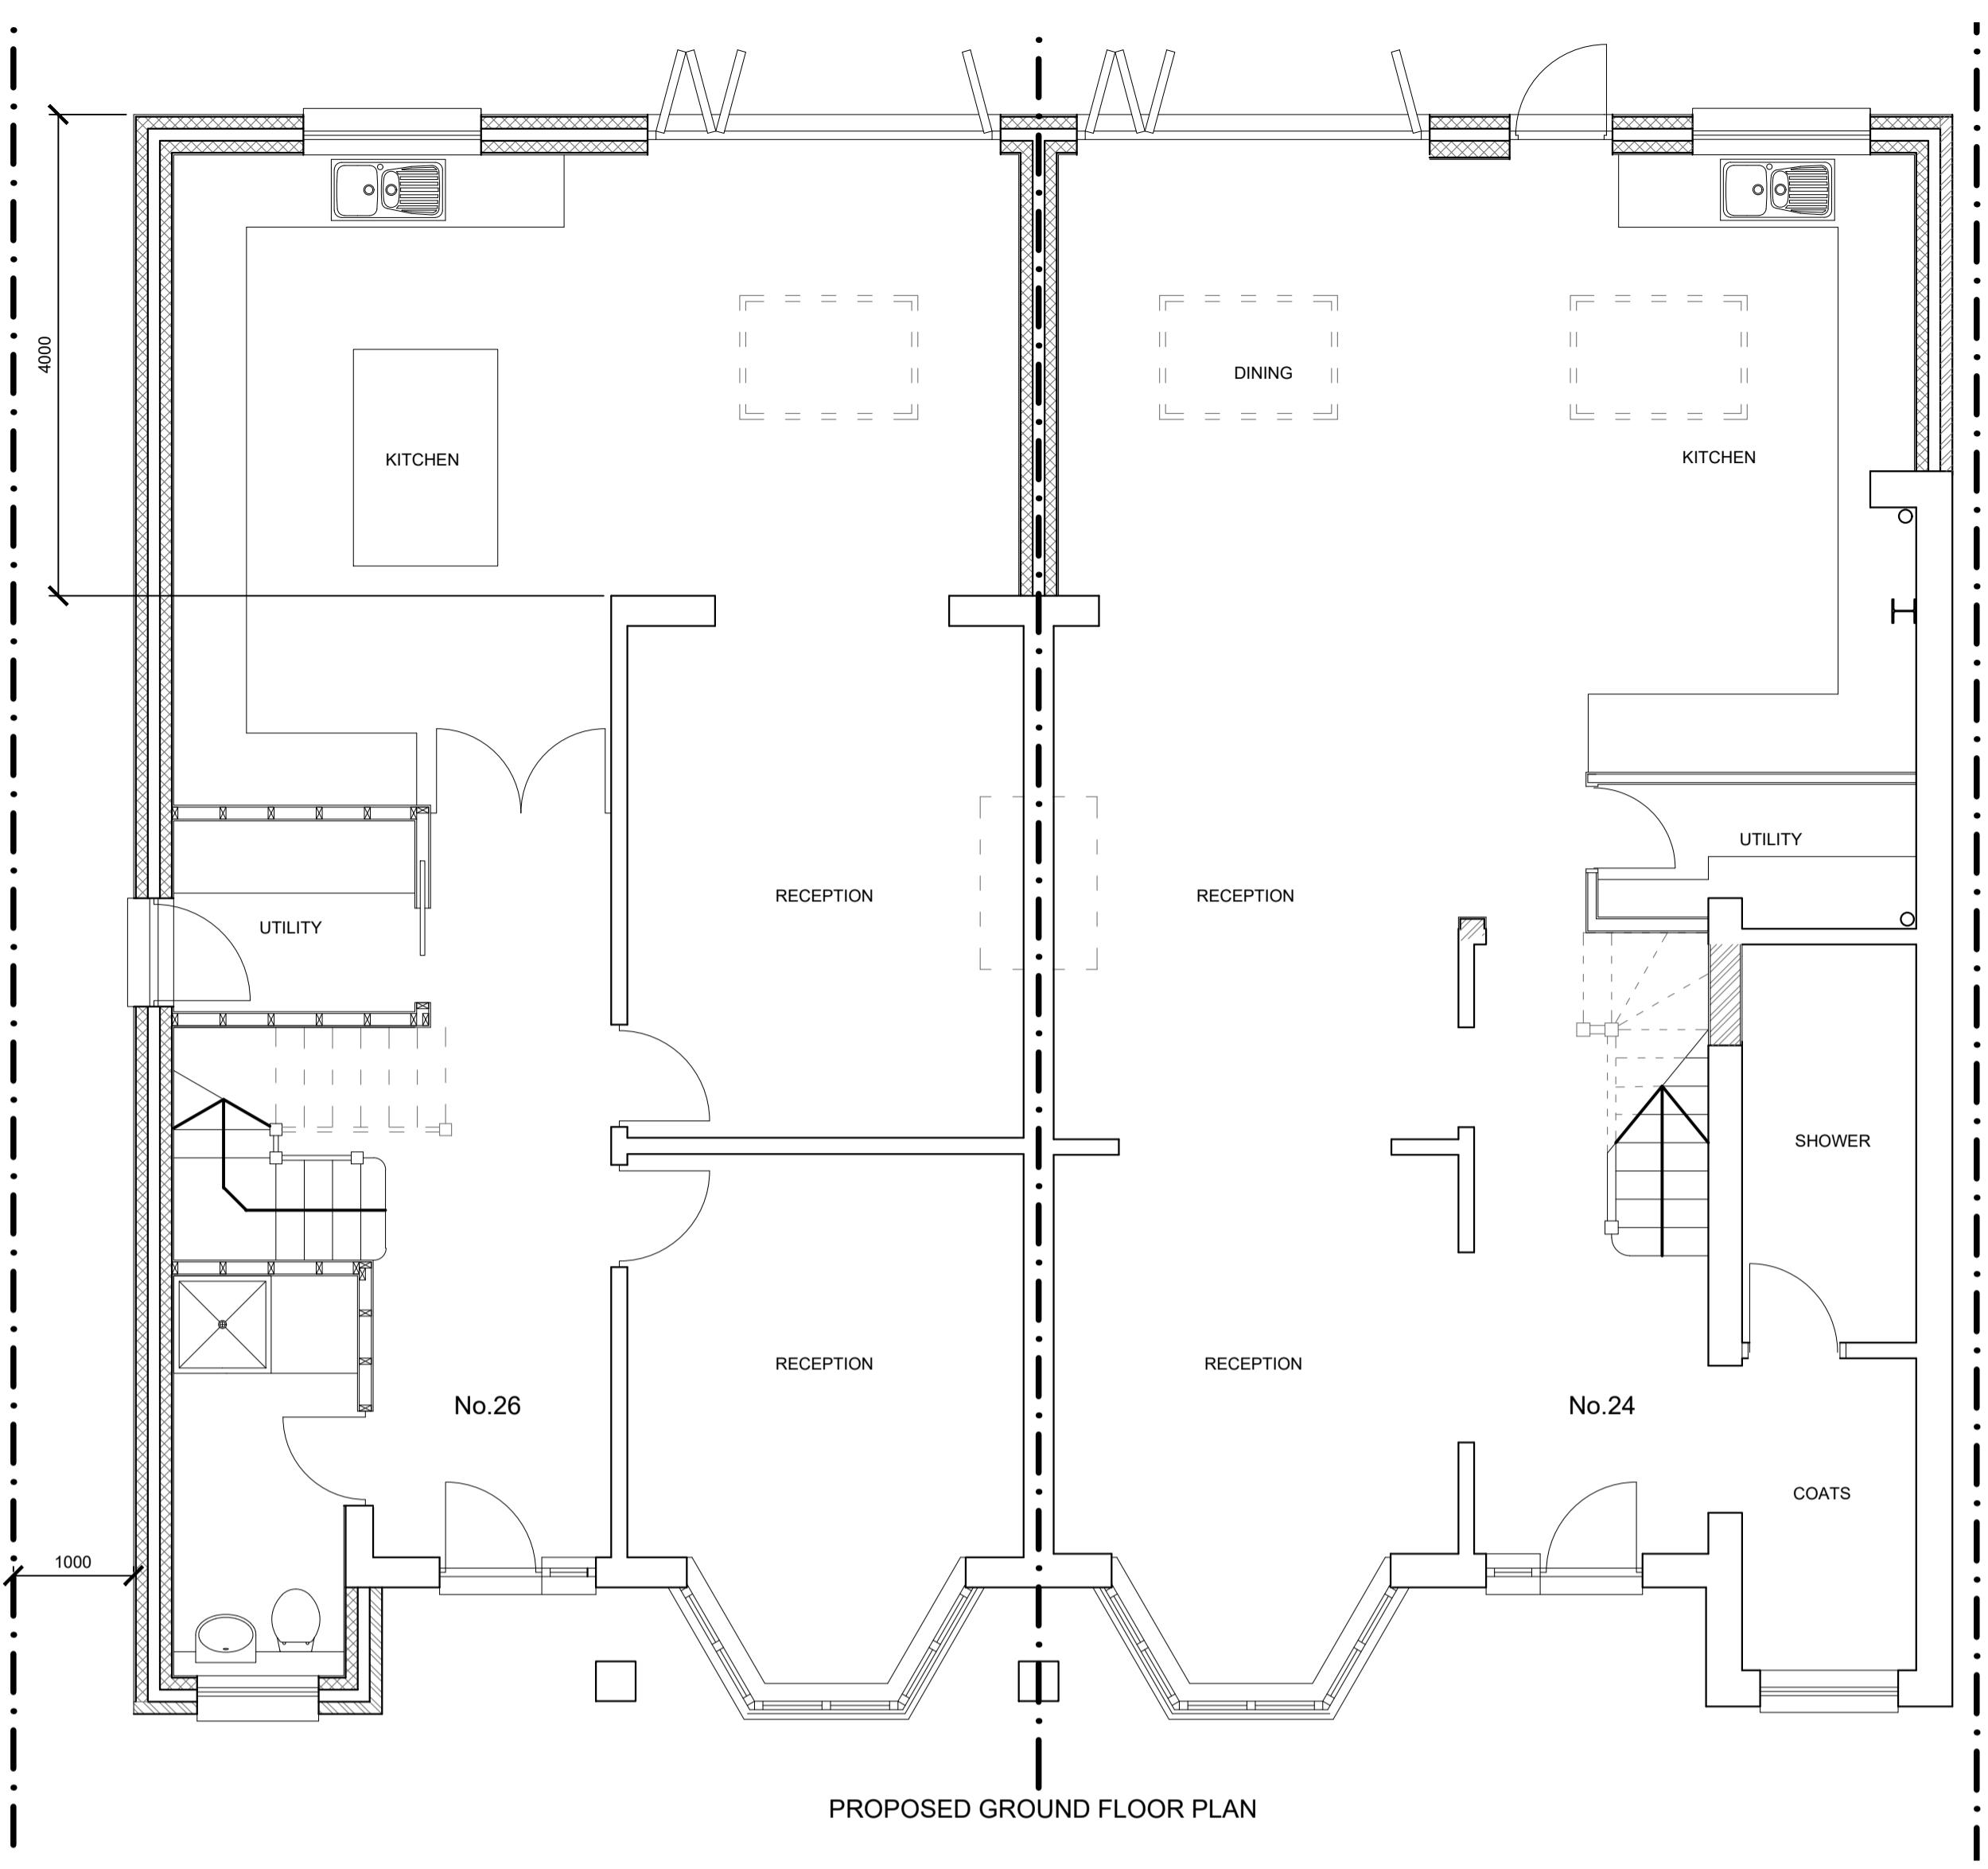

**T R Harris Design & Surveying Services**  
559 Rayners lane, Pinner, Middlesex HA5 5HP  
www.trharrisdesign.co.uk Tel: 020 8868 5048

PROJECT  
24-26 Ivy House Road  
Ickenham  
UXBRIDGE  
UB10 8NF

TITLE  
Proposed Plans & Elevations

SCALE 1:50 & 1:100 @ A1 DRAWING NO.  
24/24-26IHR/002

