
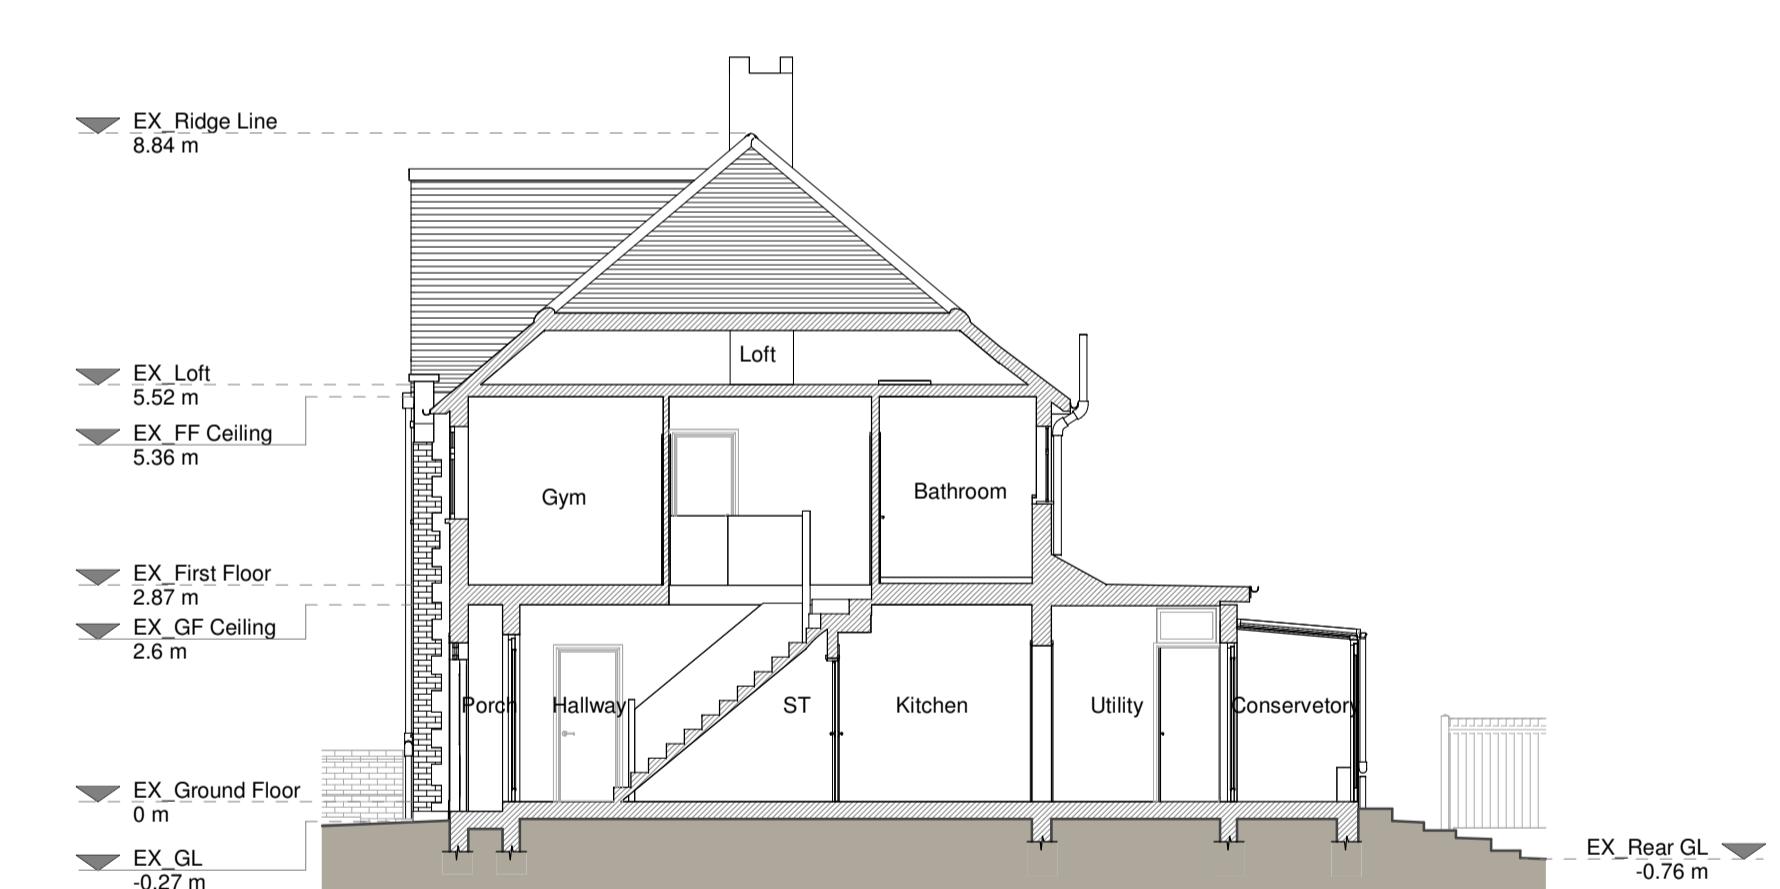


Copyright in the design and this drawing is the property of RESI Ltd. It is illegal to copy or reproduce this drawing without written sanction of RESI Ltd. This drawing is the property of RESI Ltd and is subject to all other relevant documentation and drawings.

RESI accepts no liability for any expenses, loss or damage arising from the use of this drawing without referring to them and their approval obtained.

Do not advise using planning drawings for the construction of your property. If you are in any doubt, consult your architect or surveyor before commencing construction. Any discrepancies to be reported to RESI immediately.

1:100 @ A1 Drawn AR
Mar 2025 Checked RJ
Drawing No. B265467-1100 Rev A

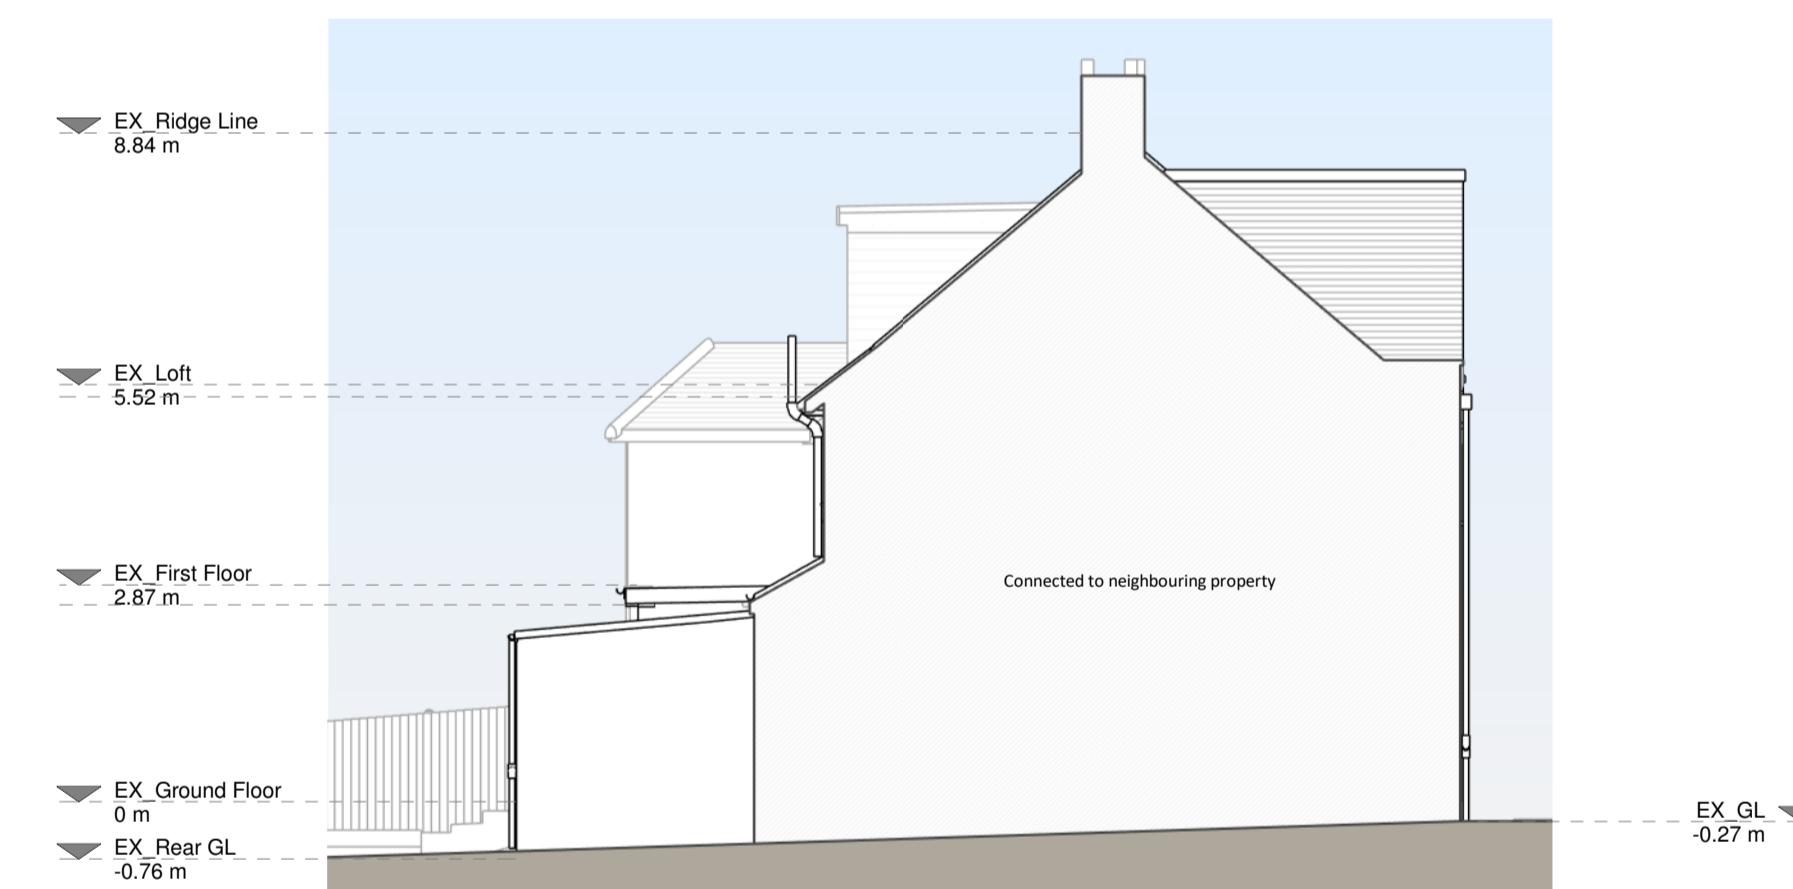

Existing Materials:
Brickwork / Walls - White painted rendered walls
Pitched roof - Concrete tiles
Flat roof - Felt
Windows - White upVC framed windows
Doors - White upVC and timber framed doors
RWP / Gutters / Fascias - Black upVC and cast iron downpipes, gutters and timber fascia boards

KEY

Revision

Rev	Notes	Date
A	Planning Issue	13/03/2025

RESI
Grow your home

Job Title: Demolition of existing conservatory, proposed facade alterations, side extension, internal alterations and all other associated works at 143 Bury Street

Drawing Status: Planning Drawings

Client: Richard Hales

Drawing Title: Existing Drawings

Scale: 1:100 @ A1 **Drawn:** AR


Checked: RJ

Mar: 2025 **Rev:** A


Drawing No.: B265467-1100 **Rev:** A




1 0 1 2 3 4 5
m
SCALE 1:100

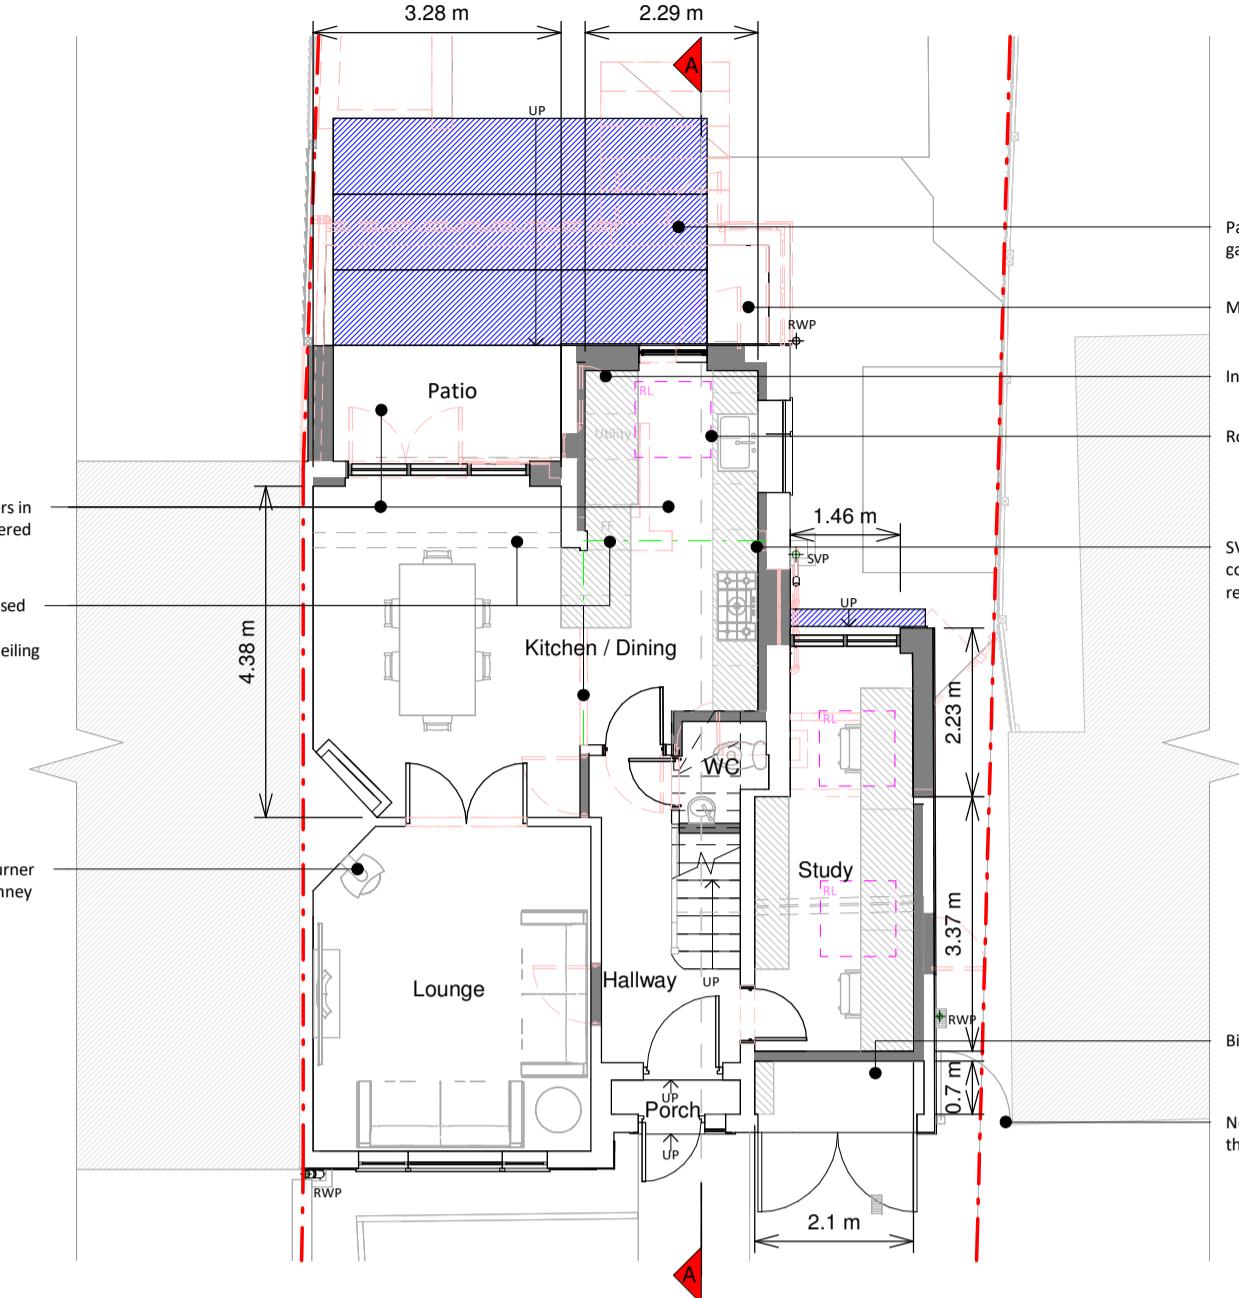


Ground Floor Plan

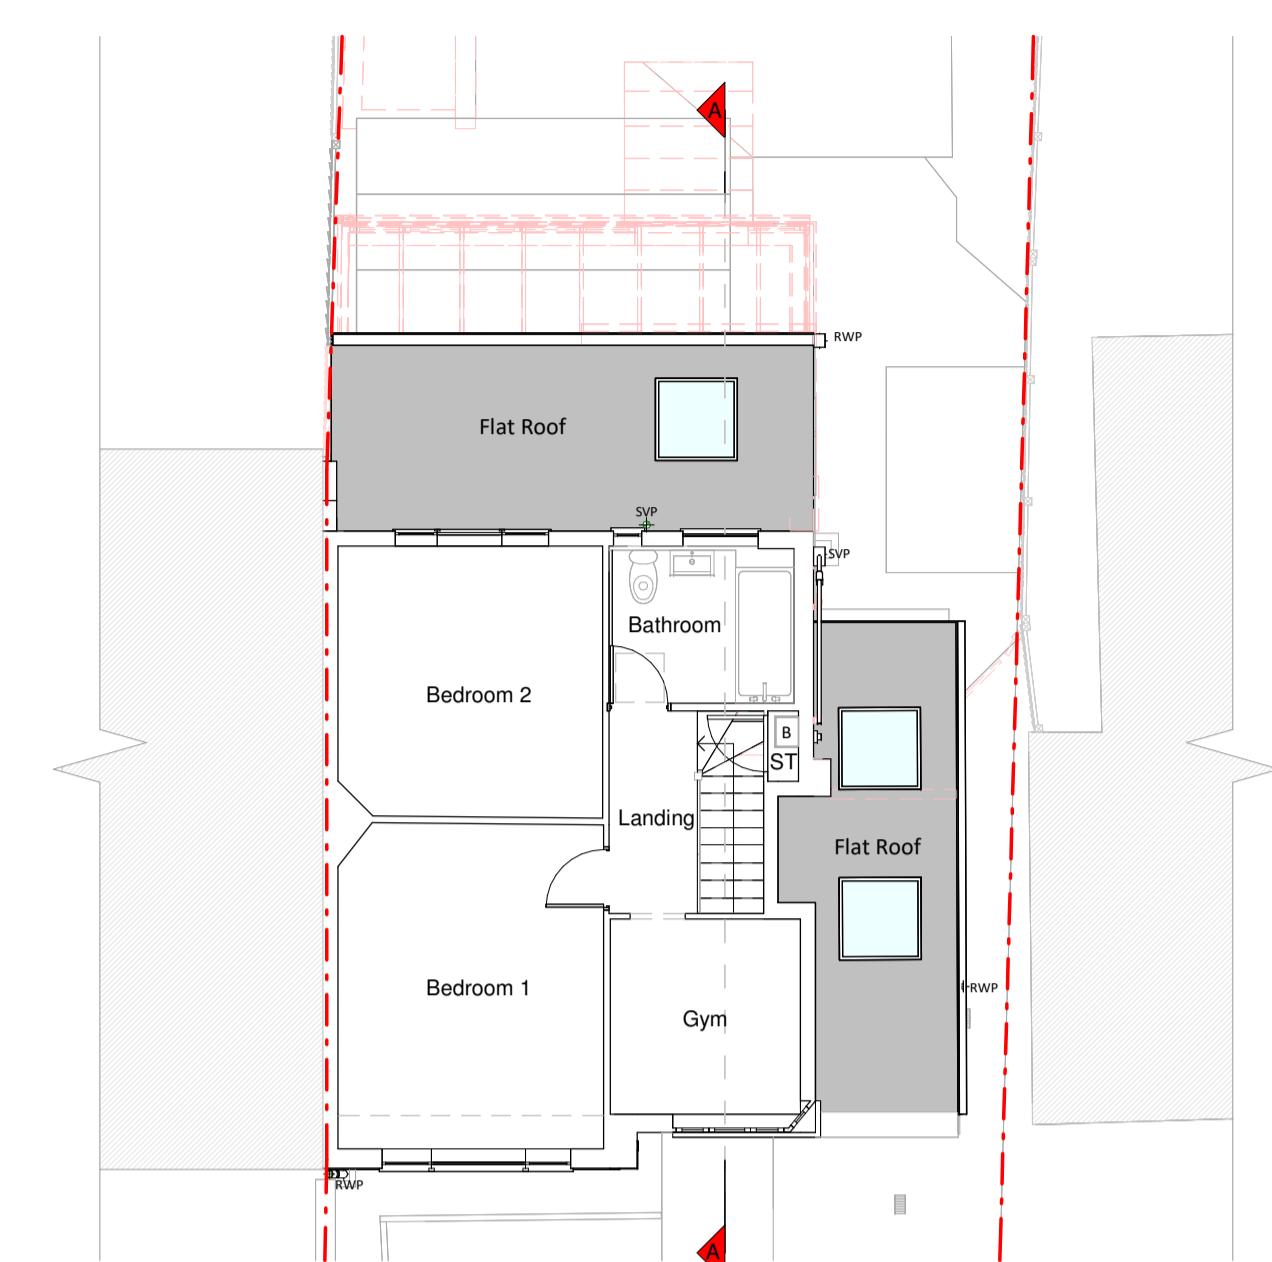

First Floor Plan

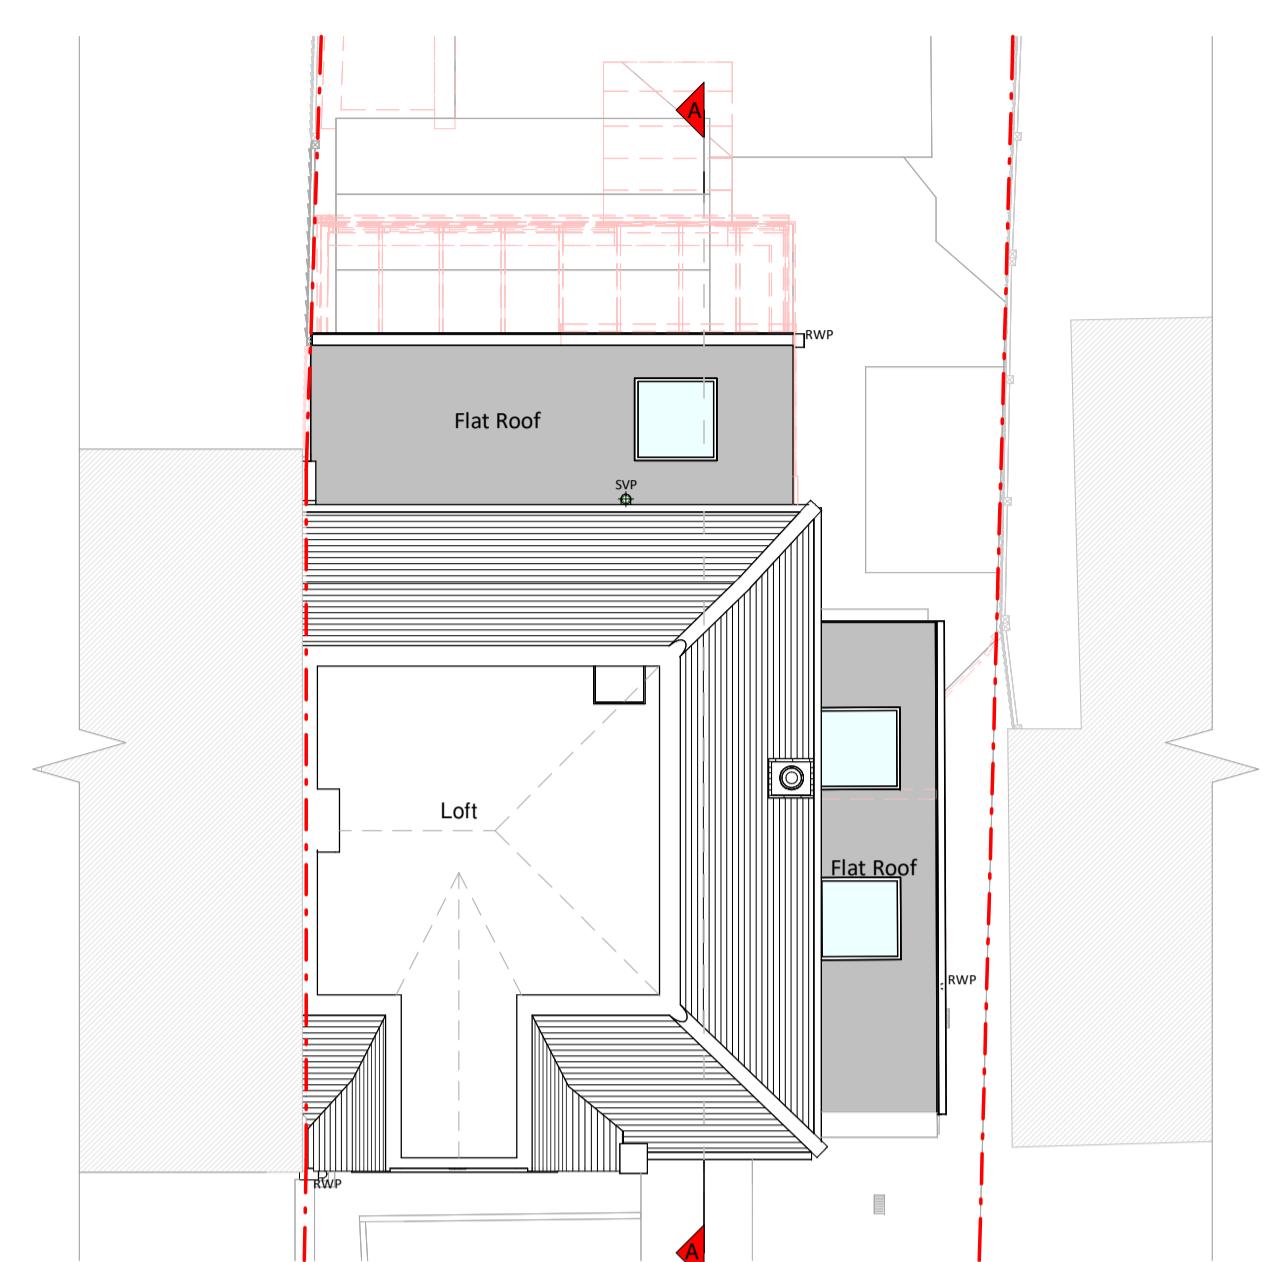


Loft Plan

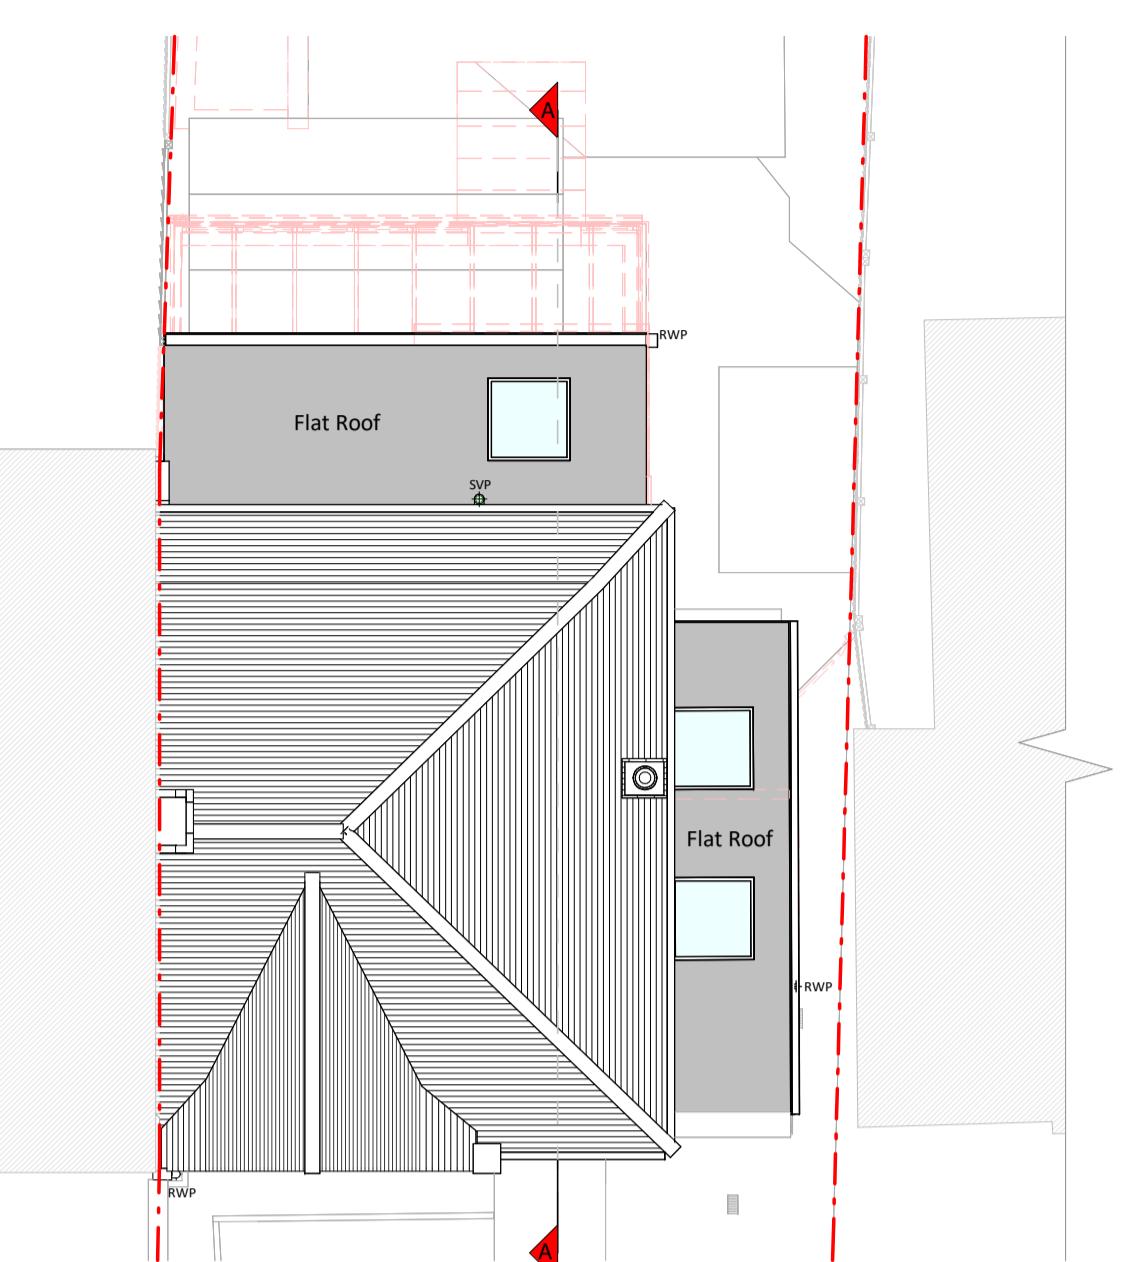


Roof Plan



Front Elevation

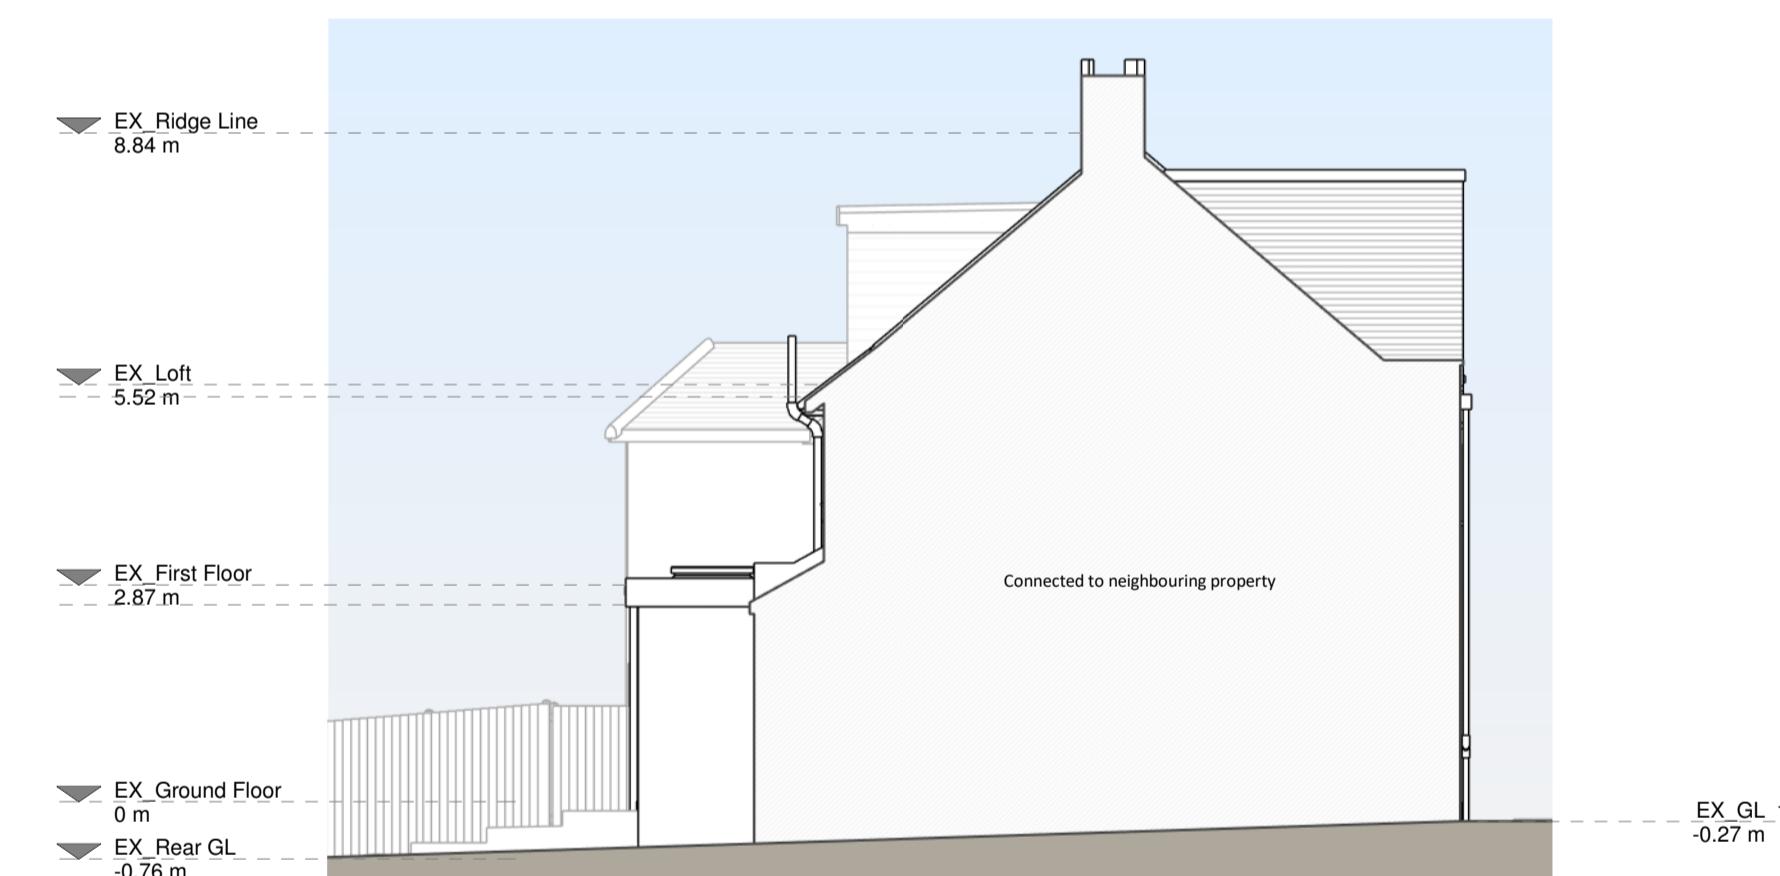


Left Side Elevation

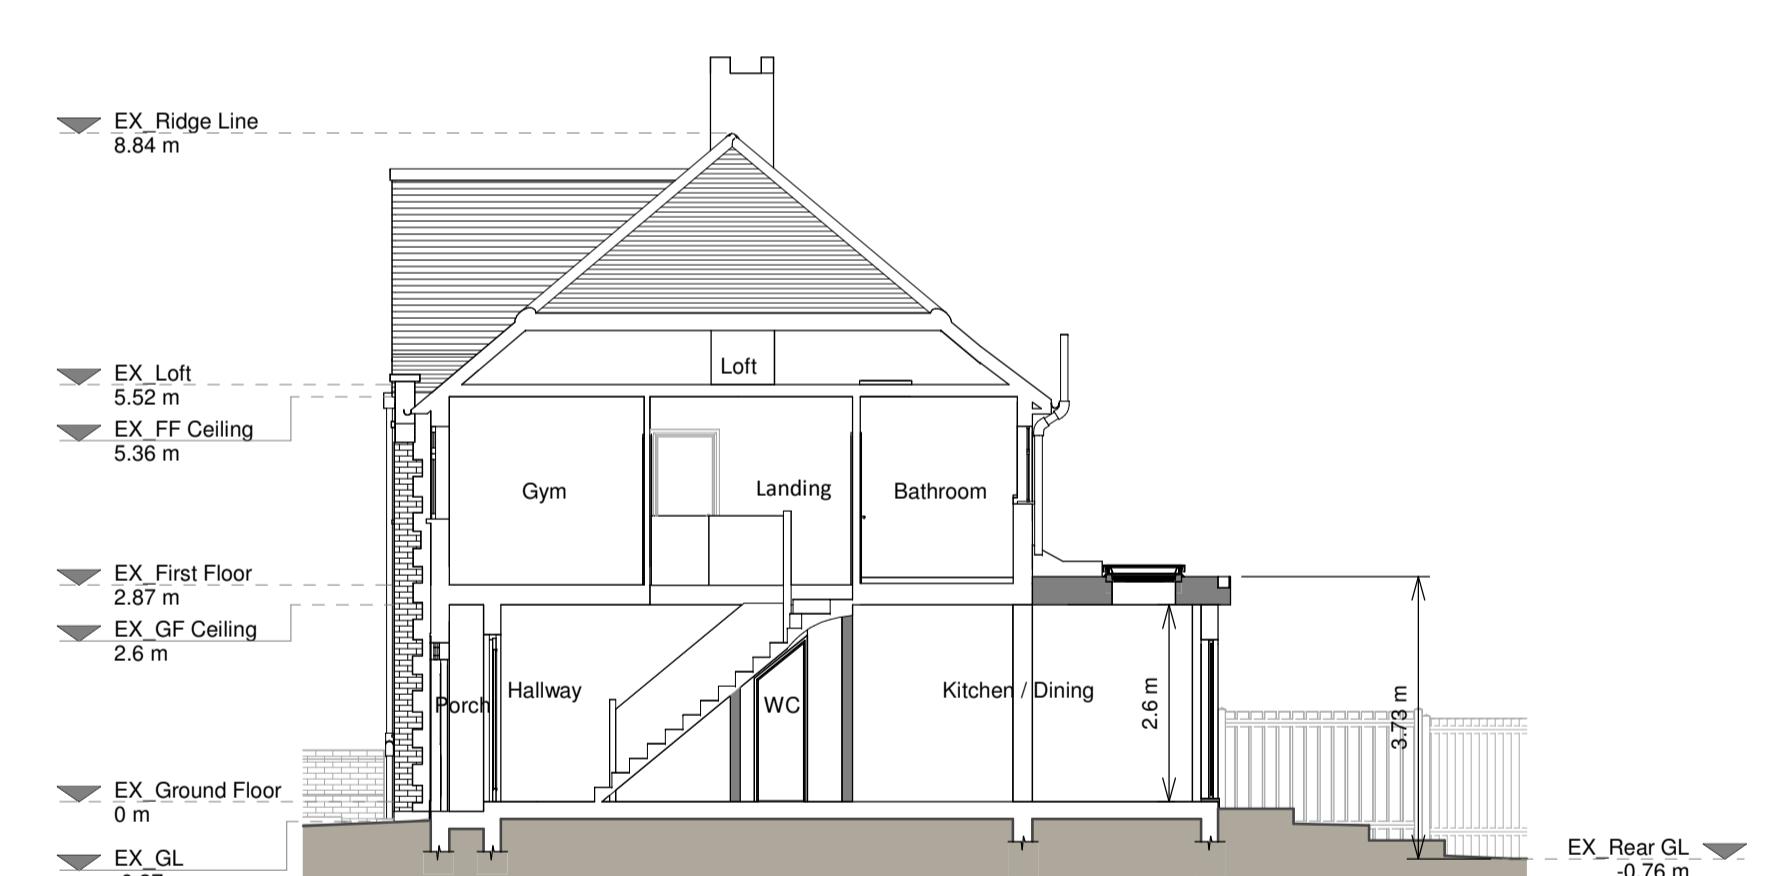

Section A - A




Rear Elevation

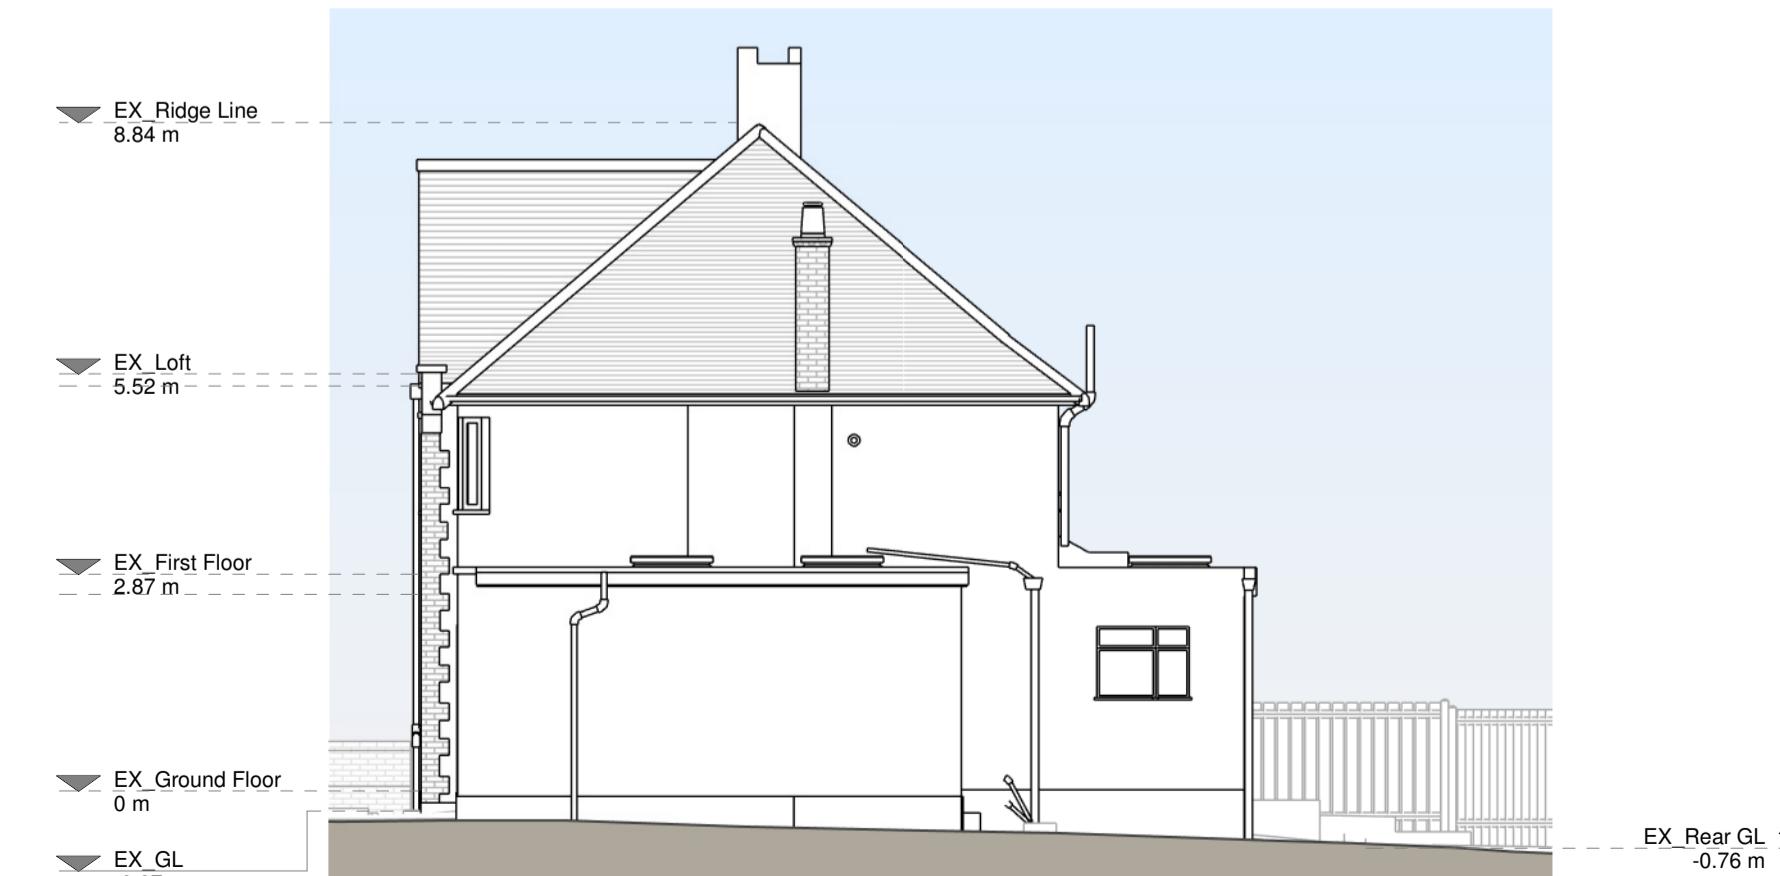

Right Side Elevation

Proposed Materials:
Brickwork / Walls - White painted rendered walls
Flat roof - Fibreglass
Windows - Aluminium framed windows and rooflights
Doors - Aluminium framed doors
RWP / Gutters / Fascias - Black UPVC and cast iron downspouts, gutters and timber fascia boards to match existing

KEY
■ Existing walls
■ Proposed walls
■ Proposed furniture
■ Proposed drainage
■ Proposed beam
■ Proposed staircase
■ Proposed windows
■ Existing removed
■ Proposed rooflight
■ 1.5m head height
■ 1.8m head height

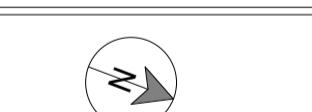

Revision

Rev Notes Date

A Planning Issue 13/03/2025

RESI
Grow your home

Job Title: Demolition of existing conservatory, proposed facade alterations, side extension, internal alterations and all other associated works at 143 Bury Street

Drawing Status: Planning Drawings

Client: Richard Hales

Drawing Title: Proposed Drawings

Scale: 1:100 @ A1

Drawn: AR

Checked: JC

Date: Mar 2025

Drawing No: B265467-3100

Rev: A