


1 Proposed Front Elevation (no change)
1:100

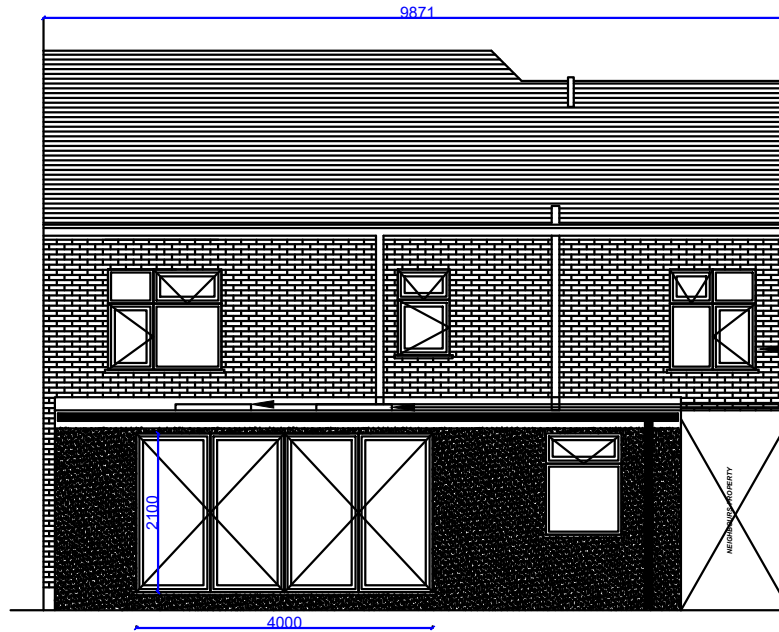


2 Proposed Rear Elevation
1:100


Floor Construction: Concrete
Wall Counstruction: Solid
Ceiling Height:

No change to first floor

2.no Roof Light

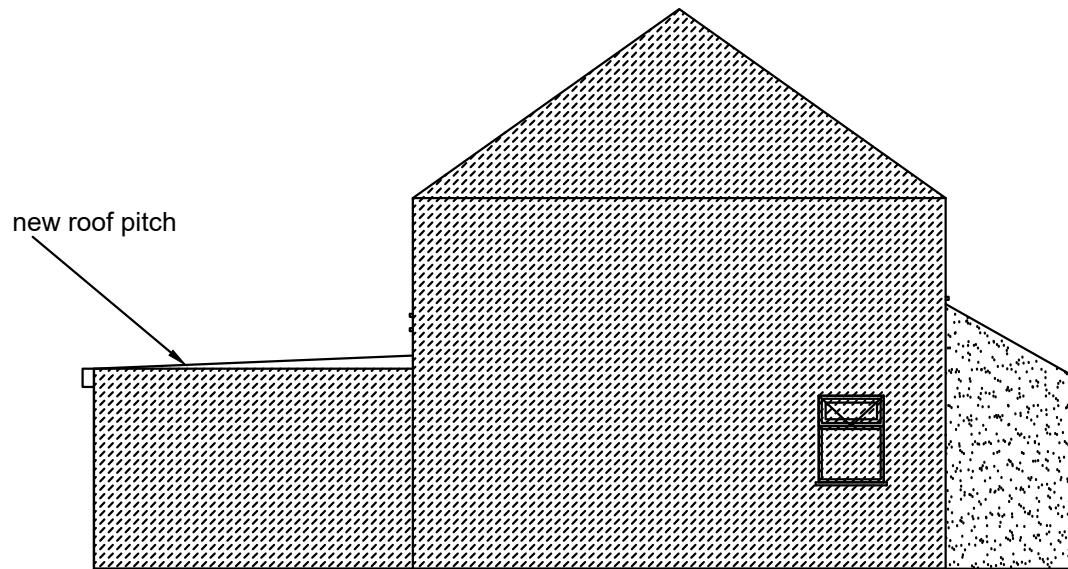

3 Proposed Party Wall Elevation #58
1:100

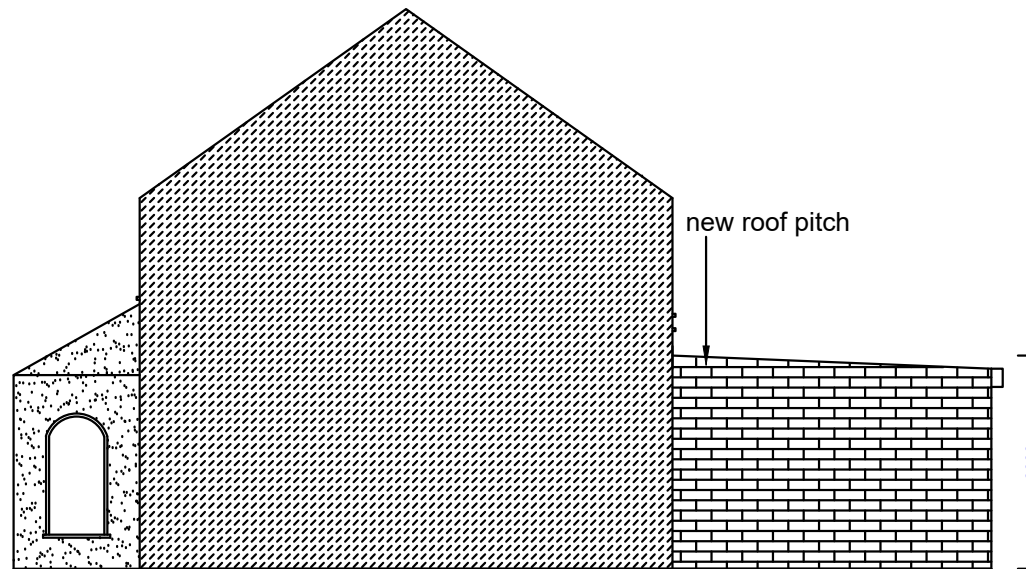

4 Proposed Party Wall Elevation #54
1:100

Client Name:
Mr & Mrs Madden

Property Address:
56 Brackenbridge Drive
Ruislip
HA4 0LZ

Contact Number:
07540 740 896

Drawing Title:
Proposed Elevations

Ref: Rev A 56 BRM	Date: 13.02.2025	Scale: 1:100
----------------------	---------------------	-----------------

Designed by:
Nick Kelly