

## Notes:

Belgravia Design & Build Limited shall have no liability to the client arising out of any unauthorised modification or amendments to, or any transmission, copy or use of the material, or any proprietary work contained therein, by the client, other project team member or any other third party.

This drawing may incorporate information from other professionals. We cannot accept responsibility for the integrity and accuracy of such information.

Drawings, specifications and schedules are to be read in conjunction with all relevant architects and consultants drawings and specifications.

All dimensions are to be checked and verified on-site by the Main Contractor.

Any discrepancies between drawings/ schedules or specifications are to be reported to the Architect/ Engineer/ Contract Administrator at once.

Setting out to be agreed on site between Client and Main Contractor.

All dimensions are in mm unless otherwise stated. All levels are finished floor levels unless otherwise stated.

Approximate dimensions noted on plan may be subject to variation due to structural variations or restrictions on sites and/ or Local Authority constraints etc.

Sequence of work to be agreed with the Client.


Party wall notices to be served and agreements reached with adjoining neighbours before any work commences on site.

Scaling for planning purposes only.

Work to be carried out in accordance with bye-laws and regulations of Local Authorities and statutory undertakers.

Print pdf of the dwg in actual size.

REV:	DESCRIPTION:	BY:	DATE:
STATUS:			
CLIENT:	Safa Food 1 Ltd Unit 10, The Argent Centre Silverdale Road, Pump Lane UB3 3NB		
DRAWN BY:			
SITE:	Unit 10, The Argent Centre UB3 3NB		
TITLE:	Existing floor plan		
SCALE AT A3:	DATE:	DRAWN:	CHECKED:
1:100	14.02.25		
PROJECT NO:	DRAWING NO:	REVISION:	
0349	0349-100		

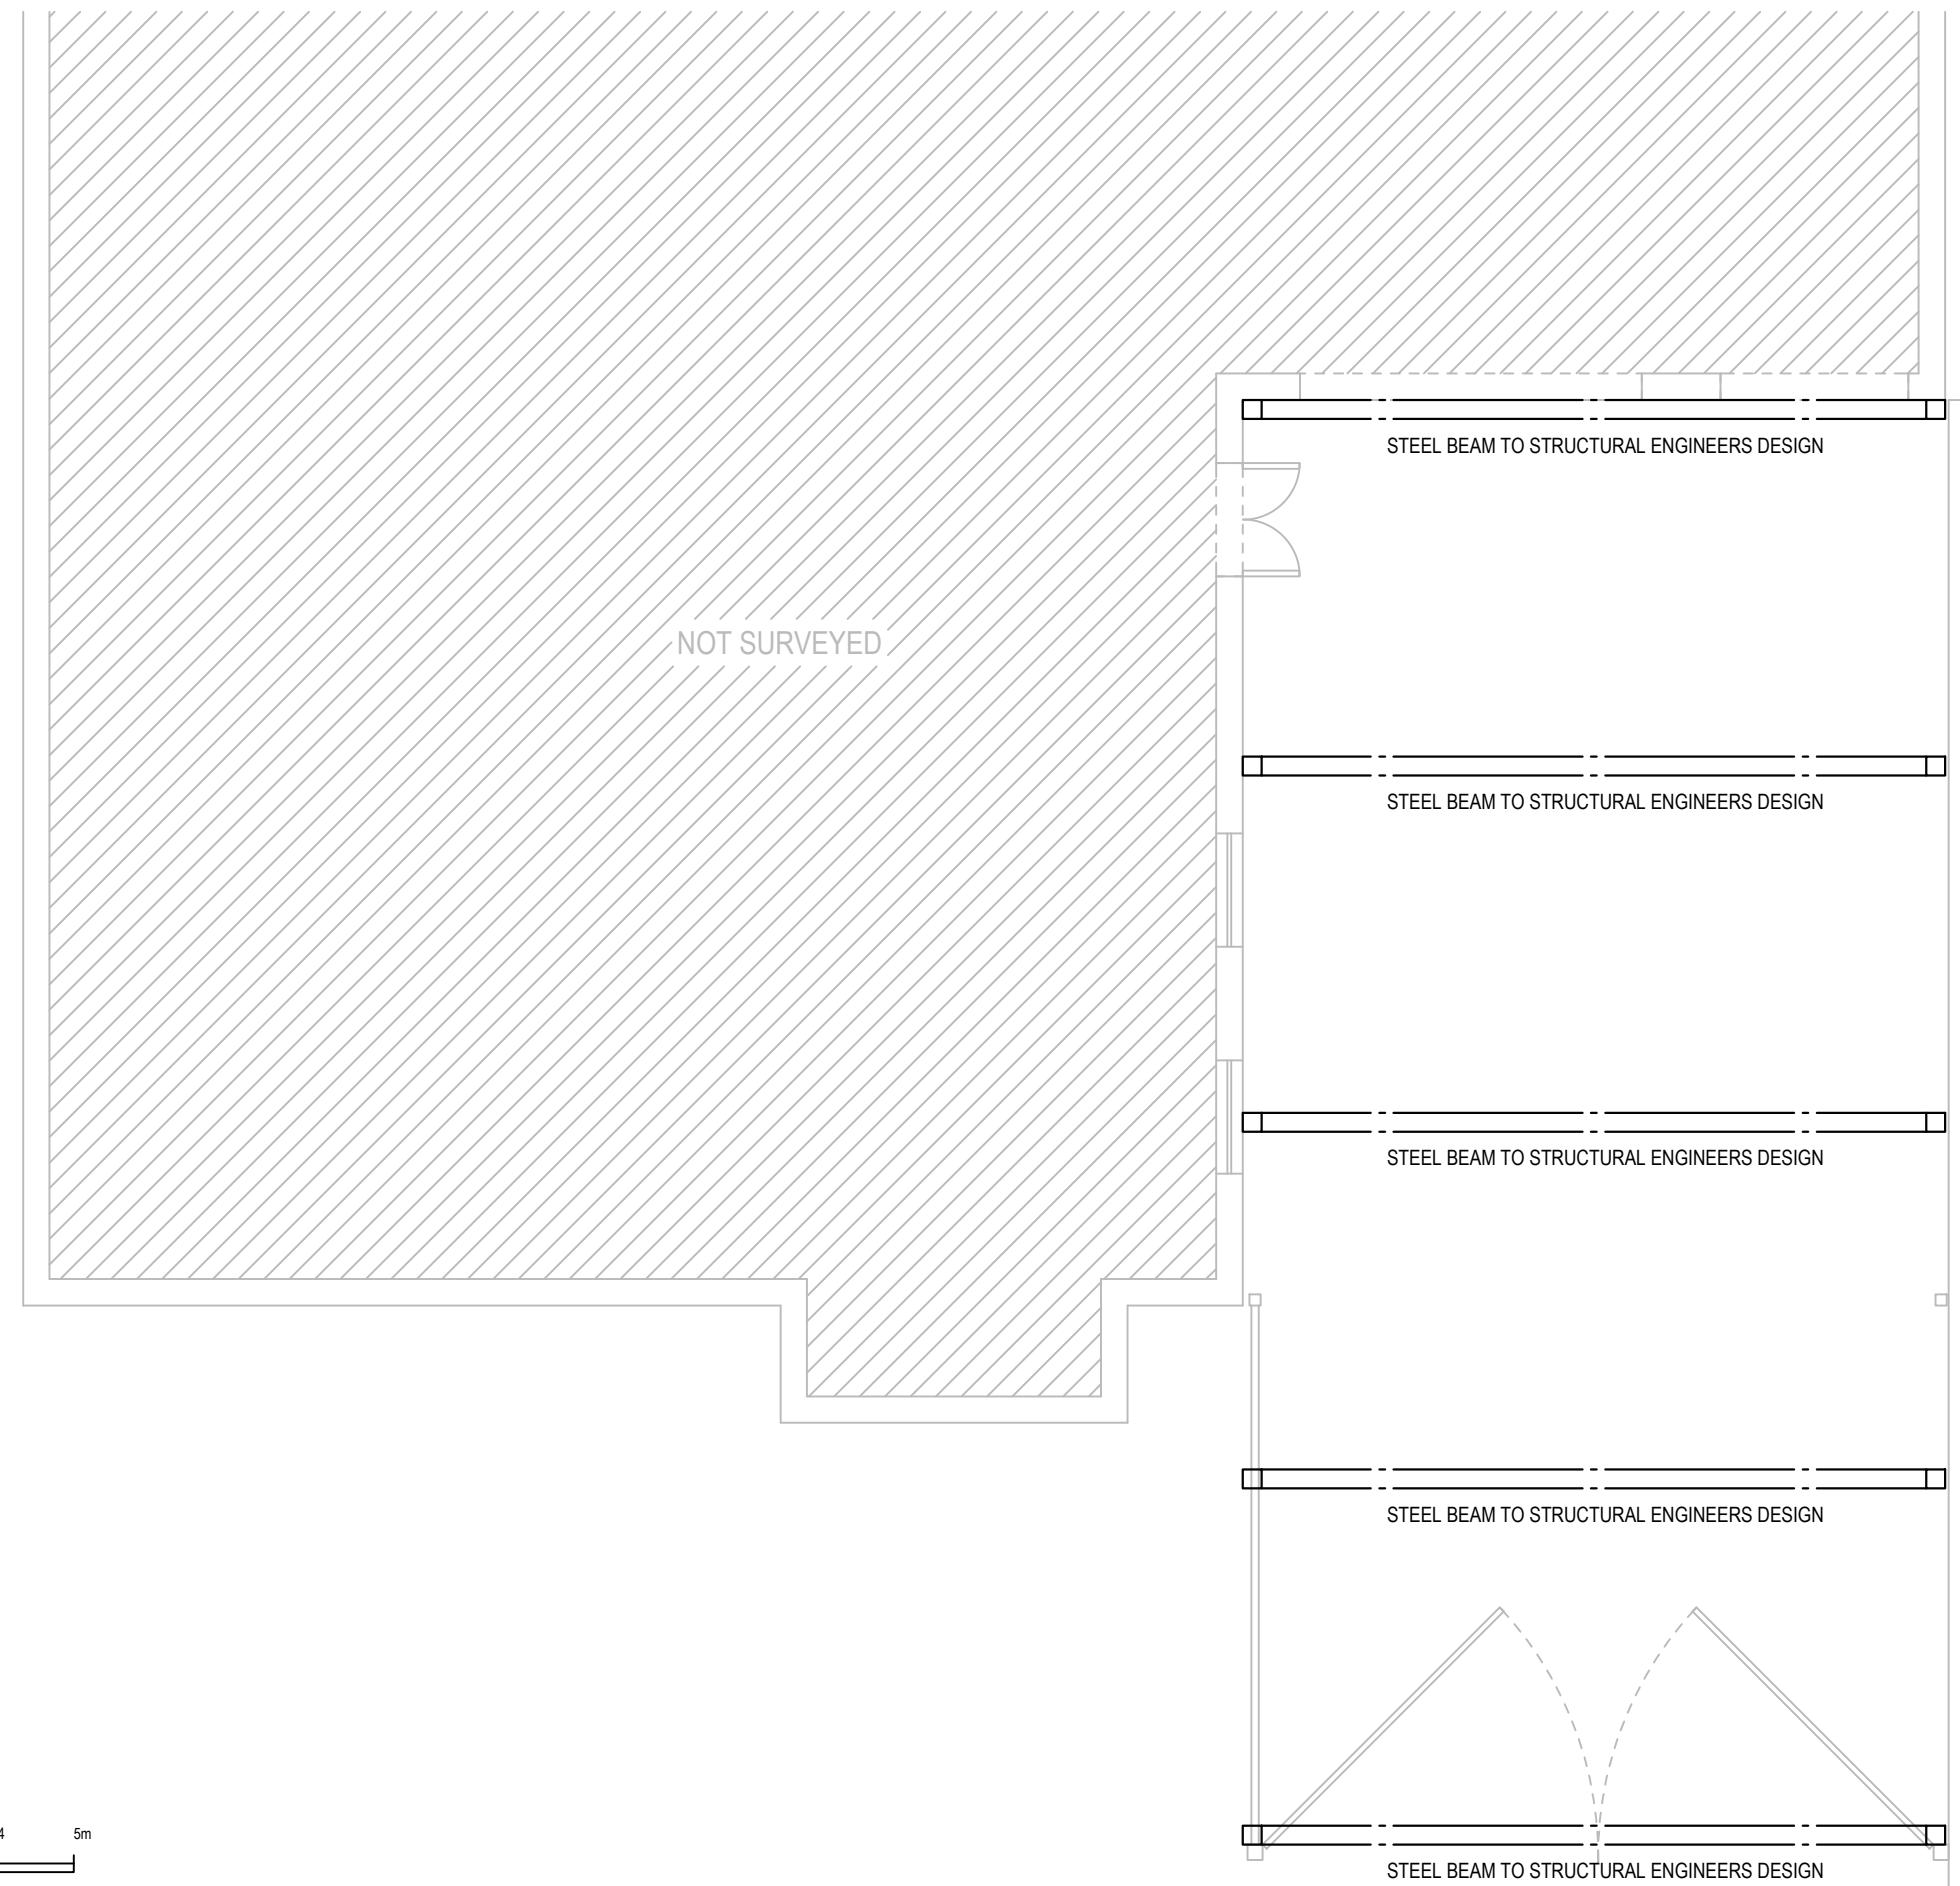

## Notes:

Belgravia Design & Build Limited shall have no liability to the client arising out of any unauthorised modification or amendments to, or any transmission, copy or use of the material, or any proprietary work contained therein, by the client, other project team member or any other third party.

This drawing may incorporate information from other professionals. we cannot accept responsibility for the integrity and accuracy of such information.

Drawings, specifications and schedules are to be read in conjunction with all relevant architects and consultants drawings and specifications.

All dimensions are to be checked and verified on-site by the Main Contractor.

Any discrepancies between drawings/ schedules or specifications are to be reported to the Architect/ Engineer/ Contract Administrator at once.

Setting out to be agreed on site between Client and Main Contractor.

All dimensions are in mm unless otherwise stated. All levels are finished floor levels unless otherwise stated.

Approximate dimensions noted on plan may be subject to variation due to structural variations or restrictions on sites and/ or Local Authority constraints etc.

Sequence of work to be agreed with the Client.

Party wall notices to be served and agreements reached with adjoining neighbours before any work commences on site.

Scaling for planning purposes only.

Work to be carried out in accordance with bye-laws and regulations of Local Authorities and statutory undertakers.

Print pdf of the dwg in actual size.

REV:	DESCRIPTION:	BY:	DATE:
STATUS:			
<b>CLIENT:</b> Safa Food 1 Ltd Unit 10, The Argent Centre Silverdale Road, Pump Lane UB3 3NB			
<b>DRAWN BY:</b>			
<b>SITE:</b> Unit 10, The Argent Centre UB3 3NB			
<b>TITLE:</b> Proposed floor plan			
SCALE AT A3: 1:100	DATE: 14.02.25	DRAWN:	CHECKED:
PROJECT NO: 0349	DRAWING NO: 0349-101	REVISION:	

Notes:

Belgravia Design & Build Limited shall have no liability to the client arising out of any unauthorised modification or amendments to, or any transmission, copy or use of the material, or any proprietary work contained therein, by the client, other project team member or any other third party.

This drawing may incorporate information from other professionals. we cannot accept responsibility for the integrity and accuracy of such information.

Drawings, specifications and schedules are to be read in conjunction with all relevant architects and consultants drawings and specifications.

All dimensions are to be checked and verified on-site by the Main Contractor.

Any discrepancies between drawings/ schedules or specifications are to be reported to the Architect/ Engineer/ Contract Administrator at once.

Setting out to be agreed on site between Client and Main Contractor.

All dimensions are in mm unless otherwise stated. All levels are finished floor levels unless otherwise stated.

Approximate dimensions noted on plan may be subject to variation due to structural variations or restrictions on sites and/ or Local Authority constraints etc.


Sequence of work to be agreed with the Client.

Party wall notices to be served and agreements reached with adjoining neighbours before any work commences on site.

Scaling for planning purposes only.

Work to be carried out in accordance with bye-laws and regulations of Local Authorities and statutory undertakers.

Print pdf of the dwg in actual size.

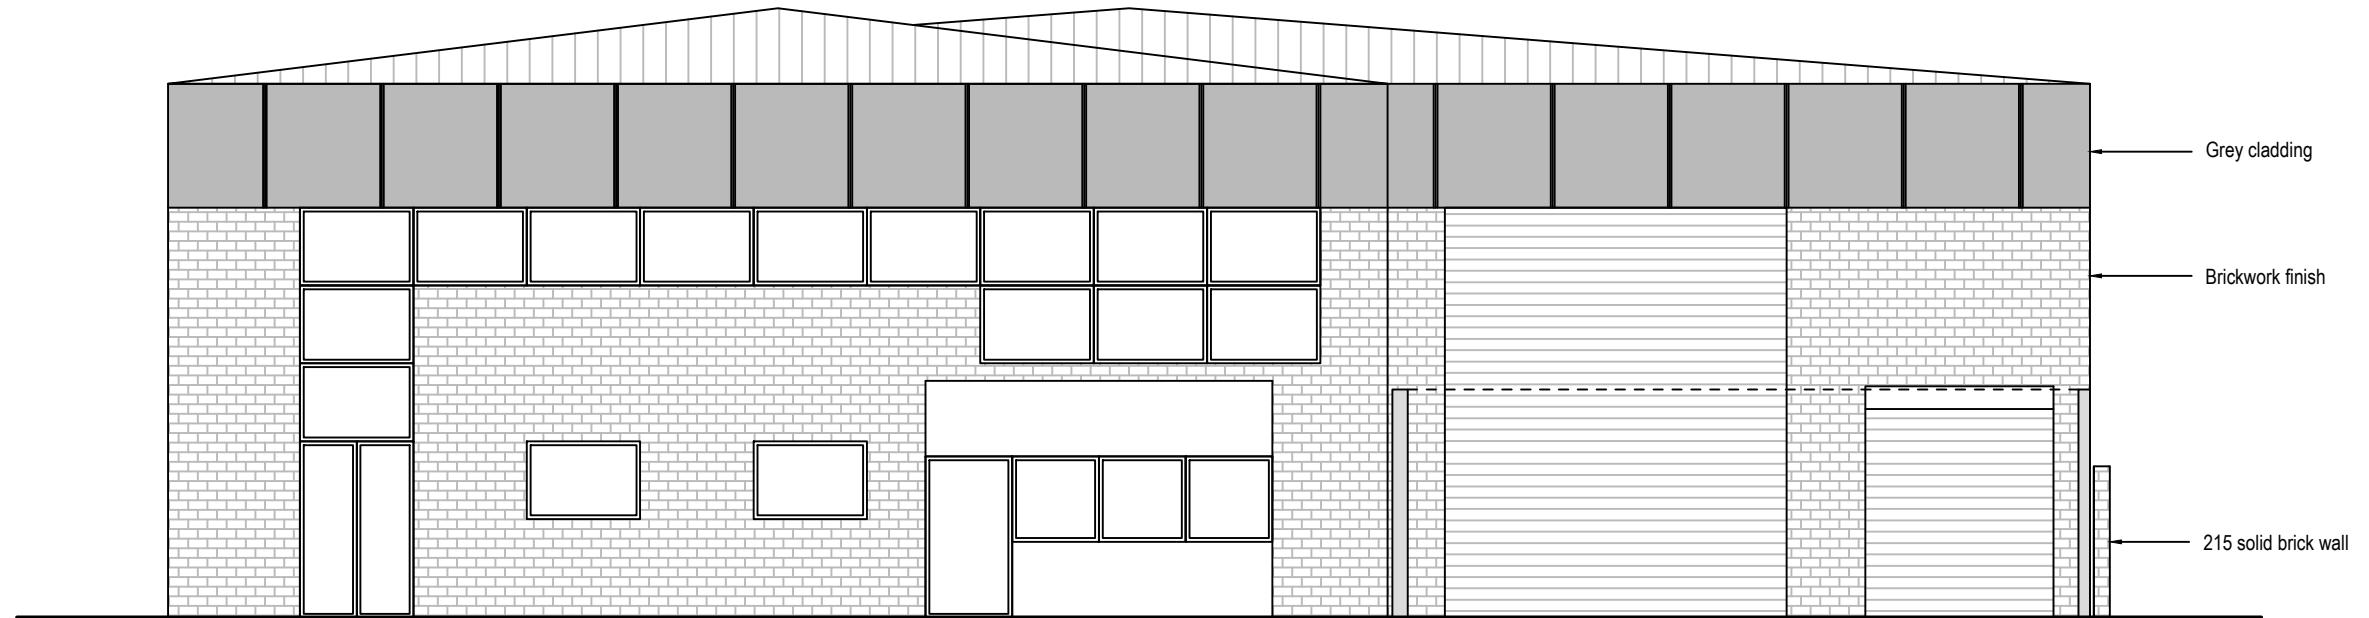


REV: DESCRIPTION: BY: DATE:  
STATUS:

CLIENT: Safa Food 1 Ltd  
Unit 10, The Argent Centre  
Silverdale Road, Pump Lane  
UB3 3NB


DRAWN BY:


SITE: Unit 10, The Argent Centre  
UB3 3NB

TITLE: Existing front elevation

SCALE AT A3: 1:100 DATE: 14.02.25 DRAWN: CHECKED:

PROJECT NO: 0349 DRAWING NO: 0349-200 REVISION:

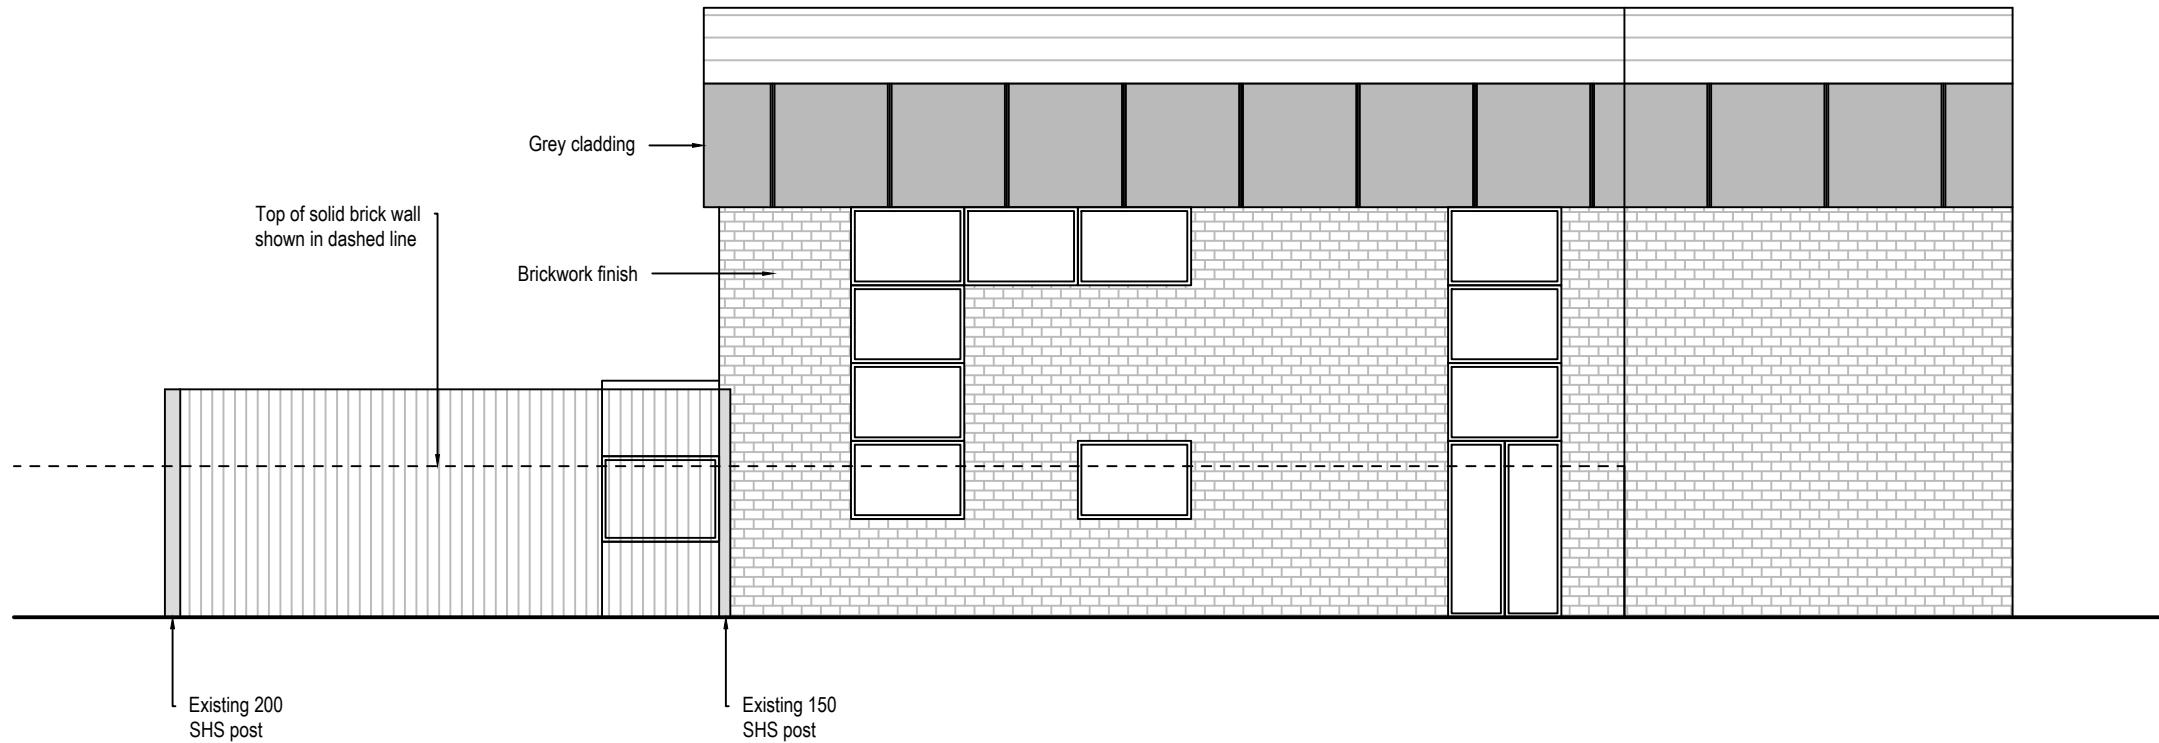

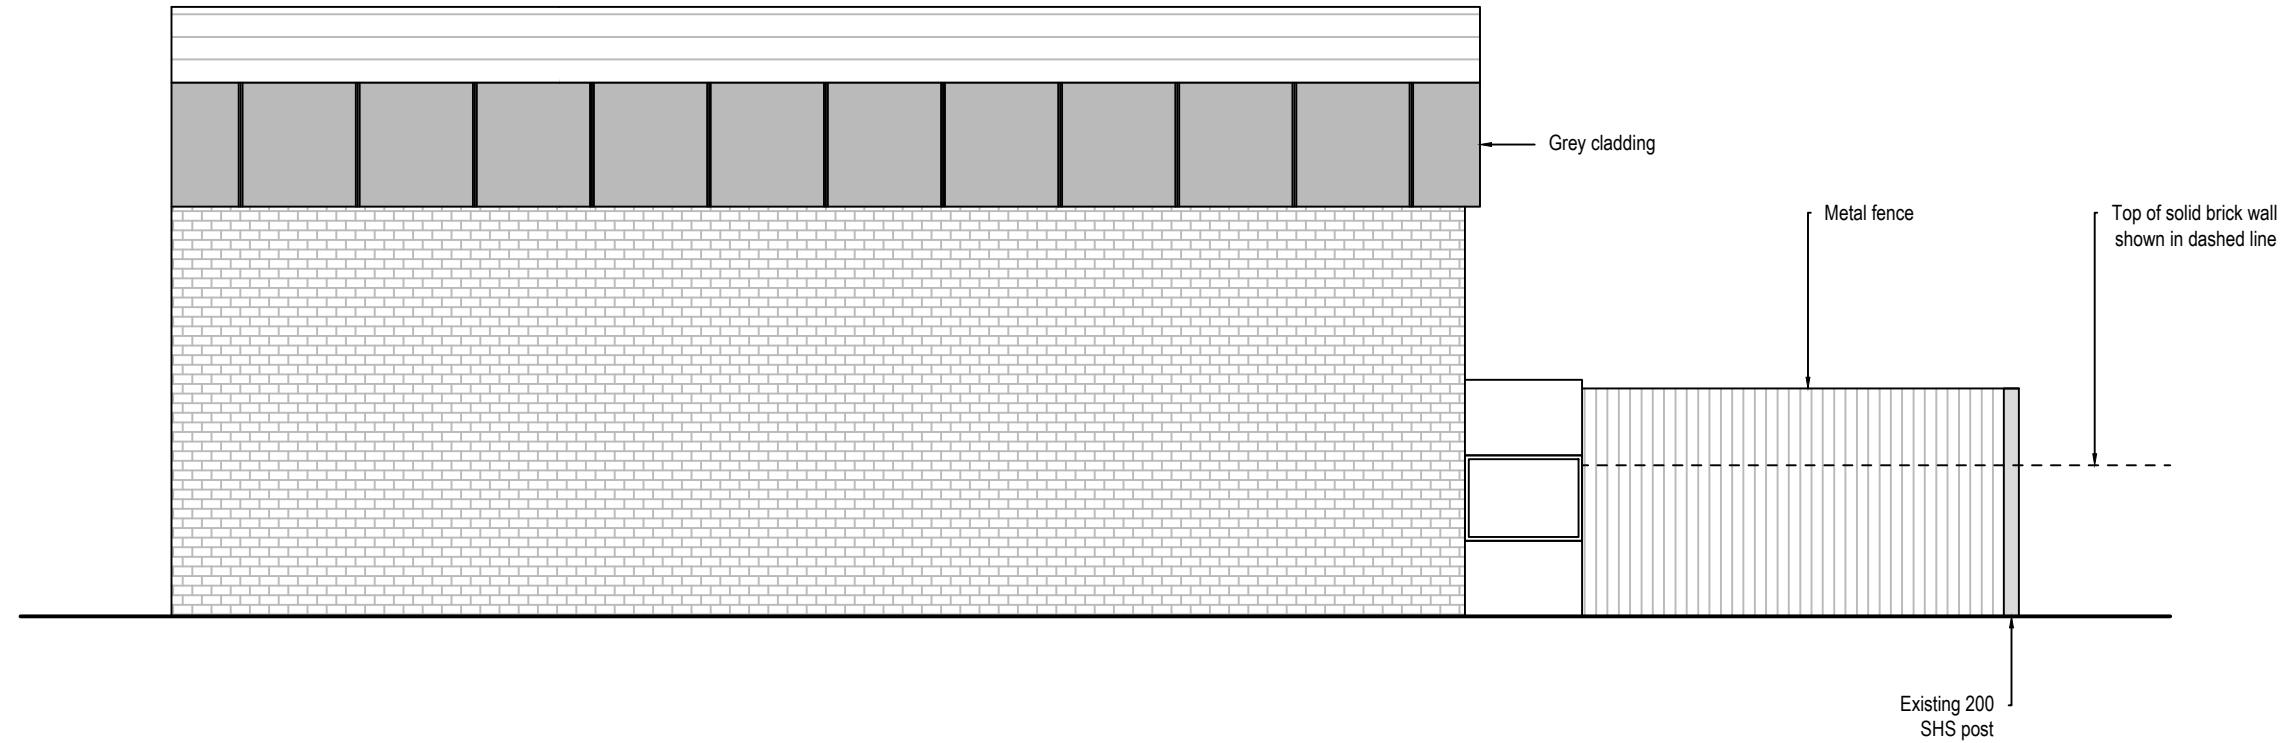

Notes:

ited shall have no liability to the client arising out of any amendments to, or any transmission, copy or use of the material, contained therein, by the client, other project team member or any third party.

le information from other professionals. we cannot accept the validity and accuracy of such information.

schedules are to be read in conjunction with all relevant architects and specifications.

checked and verified on-site by the Main Contractor.

drawings/ schedules or specifications are to be reported to the Project Administrator at once.

site between Client and Main Contractor.

less otherwise stated. All levels are finished floor levels unless otherwise stated.

ited on plan may be subject to variation due to structural variations or Local Authority constraints etc.

eed with the Client.

ed and agreements reached with adjoining neighbours before any work is carried out.

es only.

cordance with bye-laws and regulations of Local Authorities and planning authorities.

size.

REV:	DESCRIPTION:	BY:	DATE:
STATUS:			
<b>CLIENT:</b> Safa Food 1 Ltd Unit 10, The Argent Centre Silverdale Road, Pump Lane UB3 3NB			
<b>DRAWN BY:</b>			
<b>SITE:</b> Unit 10, The Argent Centre UB3 3NB			
<b>TITLE:</b> Existing side elevation			
SCALE AT A3: 1:100	DATE: 14.02.25	DRAWN:	CHECKED:
PROJECT NO: 0349	DRAWING NO: 0349-202	REVISION:	

Notes:

Belgravia Design & Build Limited shall have no liability to the client arising out of any unauthorised modification or amendments to, or any transmission, copy or use of the material, or any proprietary work contained therein, by the client, other project team member or any other third party.

This drawing may incorporate information from other professionals. we cannot accept responsibility for the integrity and accuracy of such information.

Drawings, specifications and schedules are to be read in conjunction with all relevant architects and consultants drawings and specifications.

All dimensions are to be checked and verified on-site by the Main Contractor.

Any discrepancies between drawings/ schedules or specifications are to be reported to the Architect/ Engineer/ Contract Administrator at once.

Setting out to be agreed on site between Client and Main Contractor.

All dimensions are in mm unless otherwise stated. All levels are finished floor levels unless otherwise stated.

Approximate dimensions noted on plan may be subject to variation due to structural variations or restrictions on sites and/ or Local Authority constraints etc.


Sequence of work to be agreed with the Client.

Party wall notices to be served and agreements reached with adjoining neighbours before any work commences on site.

Scaling for planning purposes only.

Work to be carried out in accordance with bye-laws and regulations of Local Authorities and statutory undertakers.

Print pdf of the dwg in actual size.

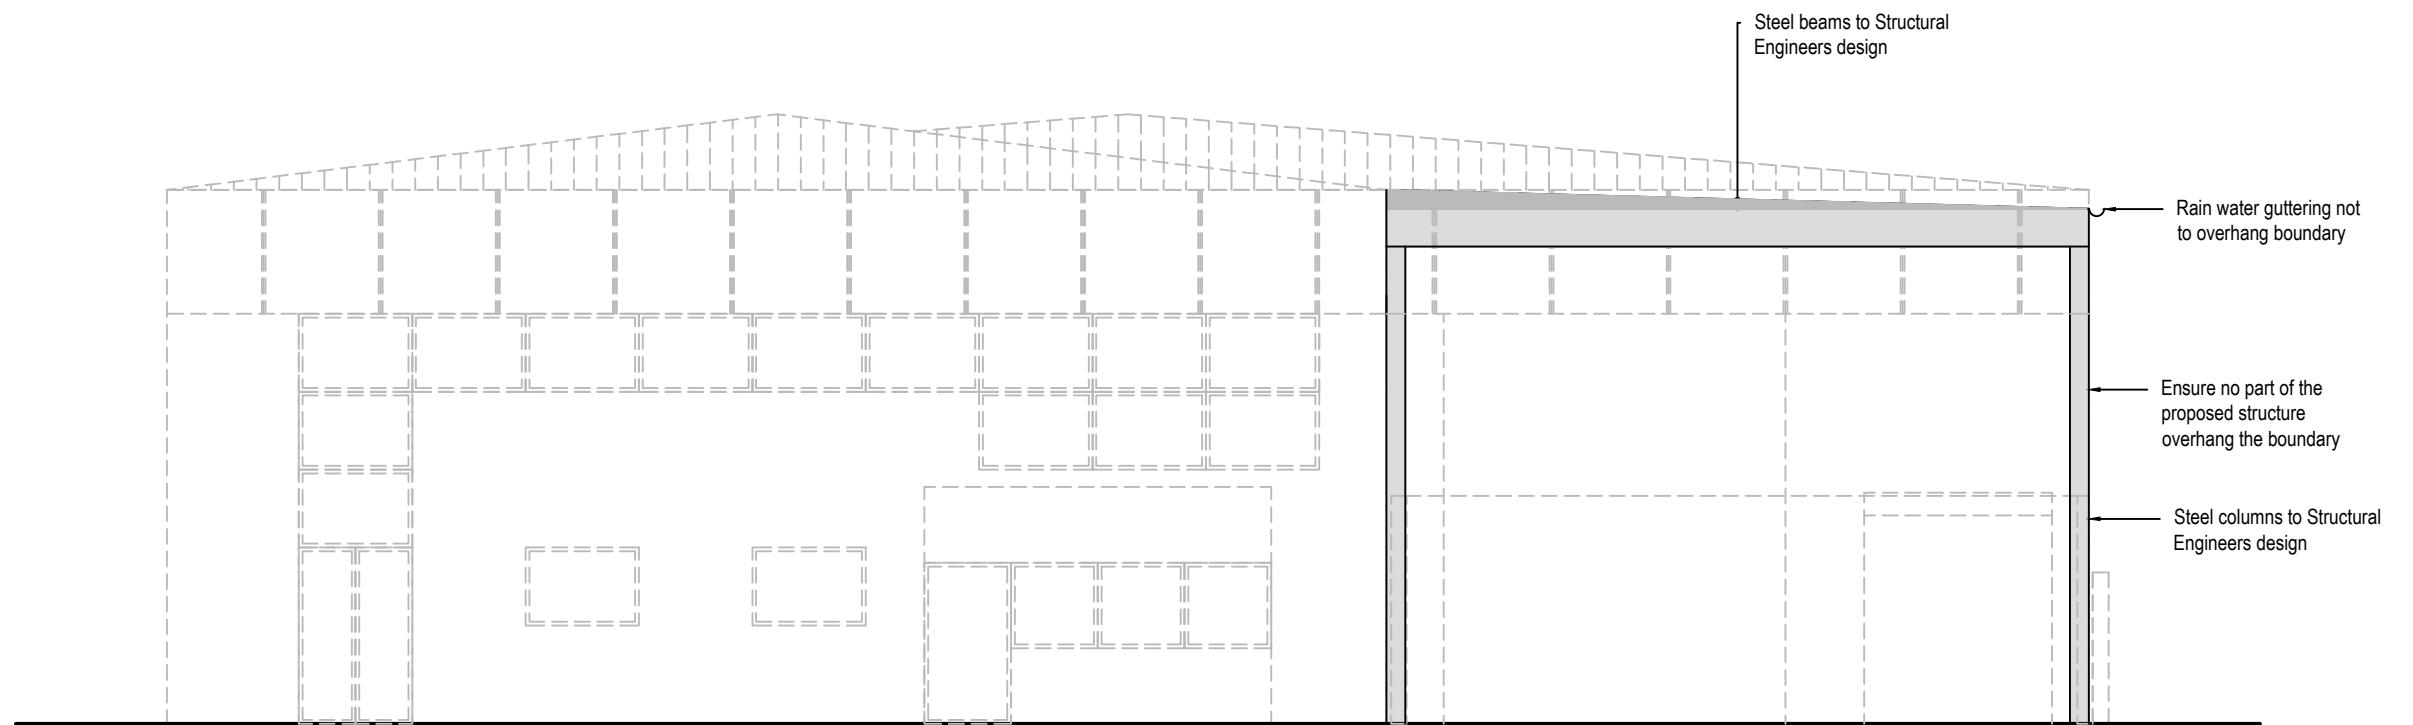

REV:	DESCRIPTION:	BY:	DATE:
STATUS:			


CLIENT: Safa Food 1 Ltd  
Unit 10, The Argent Centre  
Silverdale Road, Pump Lane  
UB3 3NB

DRAWN BY:


SITE: Unit 10, The Argent Centre  
UB3 3NB

TITLE: Proposed front elevation

SCALE AT A3:	DATE:	DRAWN:	CHECKED:
1:100	14.02.25		
PROJECT NO:	DRAWING NO:	REVISION:	
0349	0349-203		

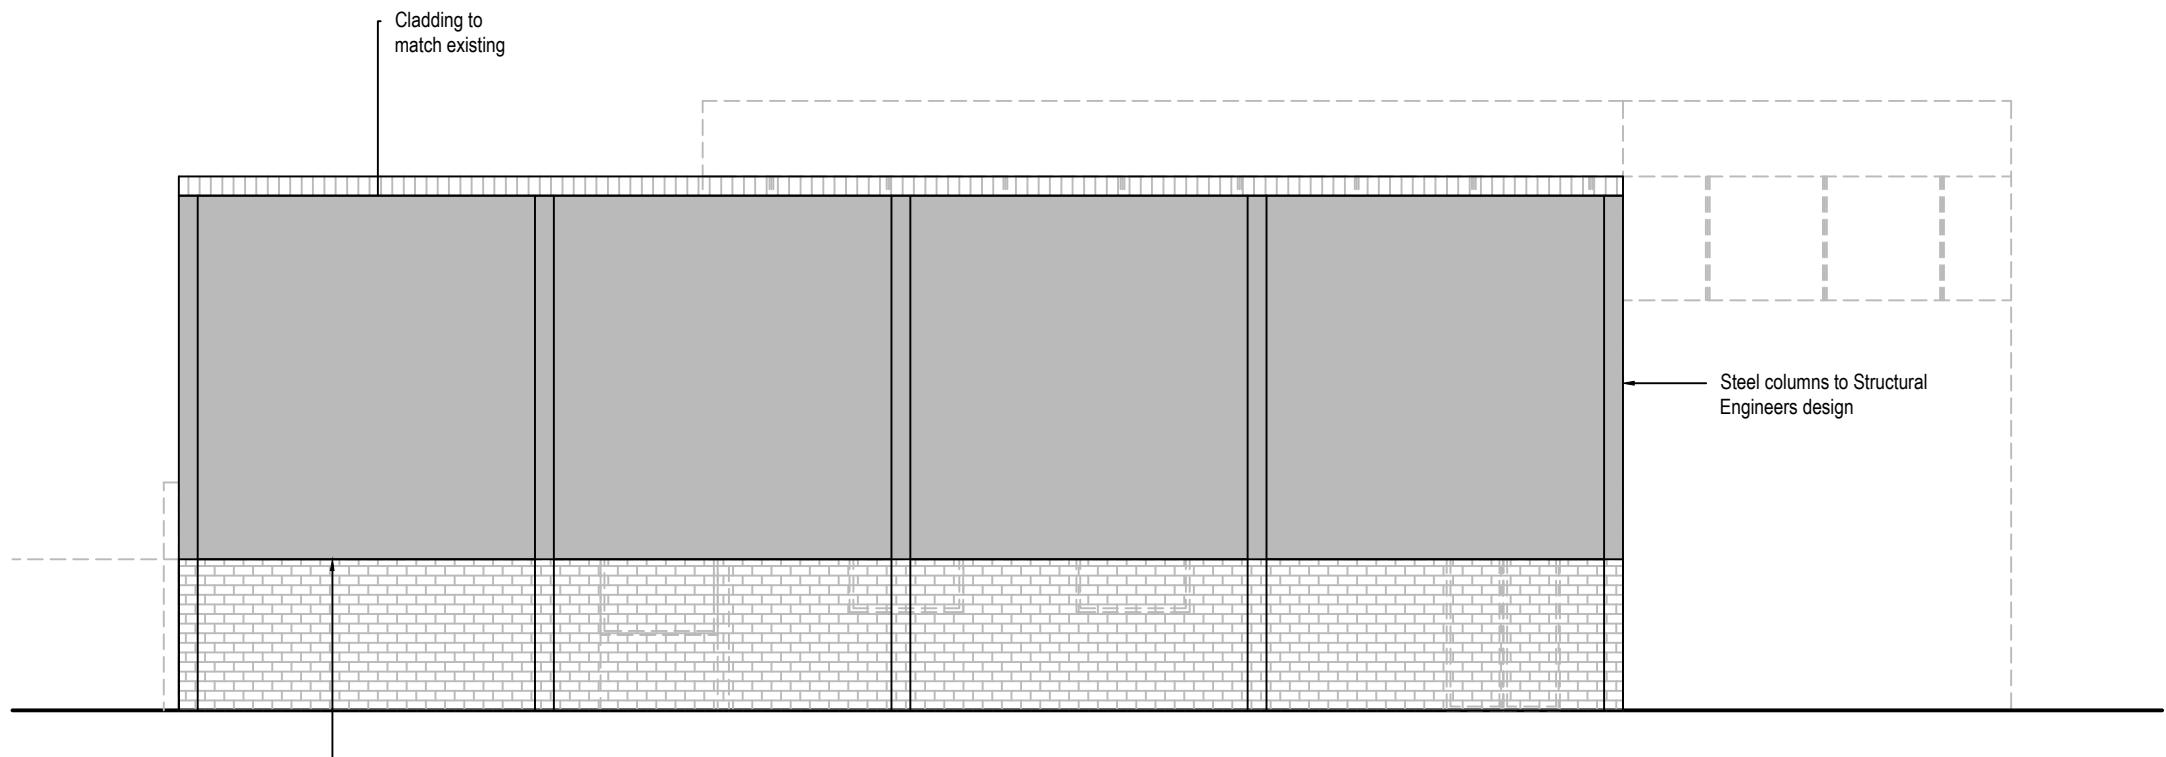

Top of solid brick wal

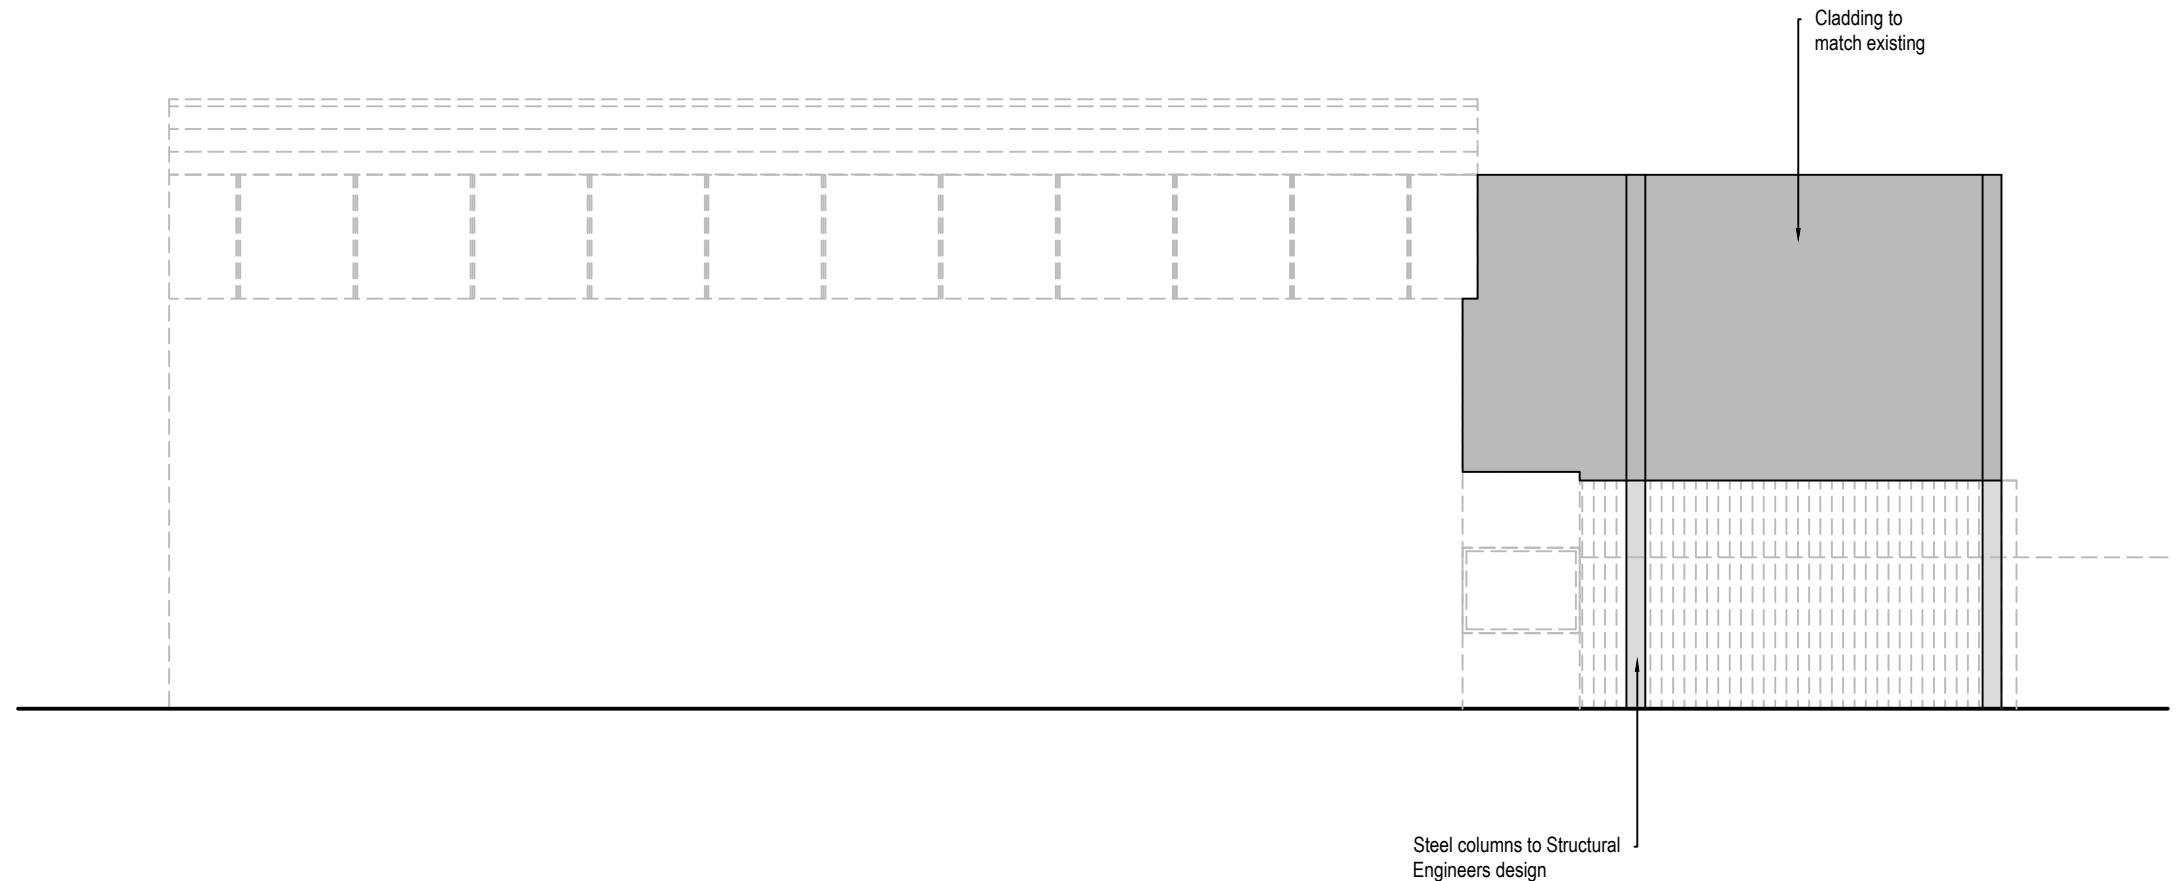

1:100

## Notes:

Design & Build Limited shall have no liability to the client arising out of any modification or amendments to, or any transmission, copy or use of the material, statutory work contained therein, by the client, other project team member or any party.

may incorporate information from other professionals, we cannot accept for the integrity and accuracy of such information.

specifications and schedules are to be read in conjunction with all relevant architects drawings and specifications.

are to be checked and verified on-site by the Main Contractor.

encies between drawings/ schedules or specifications are to be reported to the Engineer/ Contract Administrator at once.

be agreed on site between Client and Main Contractor.

are in mm unless otherwise stated. All levels are finished floor levels unless stated.

dimensions noted on plan may be subject to variation due to structural variations on sites and/ or Local Authority constraints etc.

work to be agreed with the Client.

ices to be served and agreements reached with adjoining neighbours before any changes on site.

anning purposes only.

arried out in accordance with bye-laws and regulations of Local Authorities and contractors.

dwg in actual size.

SCRIPTION:	BY:	DATE:

Safa Food 1 Ltd  
Unit 10, The Argent Centre  
Silverdale Road, Pump Lane  
UB3 3NB

Unit 10, The Argent Centre  
UB3 3NB

Proposed side elevation

A3: 100	DATE: 14.02.25	DRAWN:	CHECKED:
NO: 349	DRAWING NO: 0349-205	REVISION:	