





Existing Front Elevation

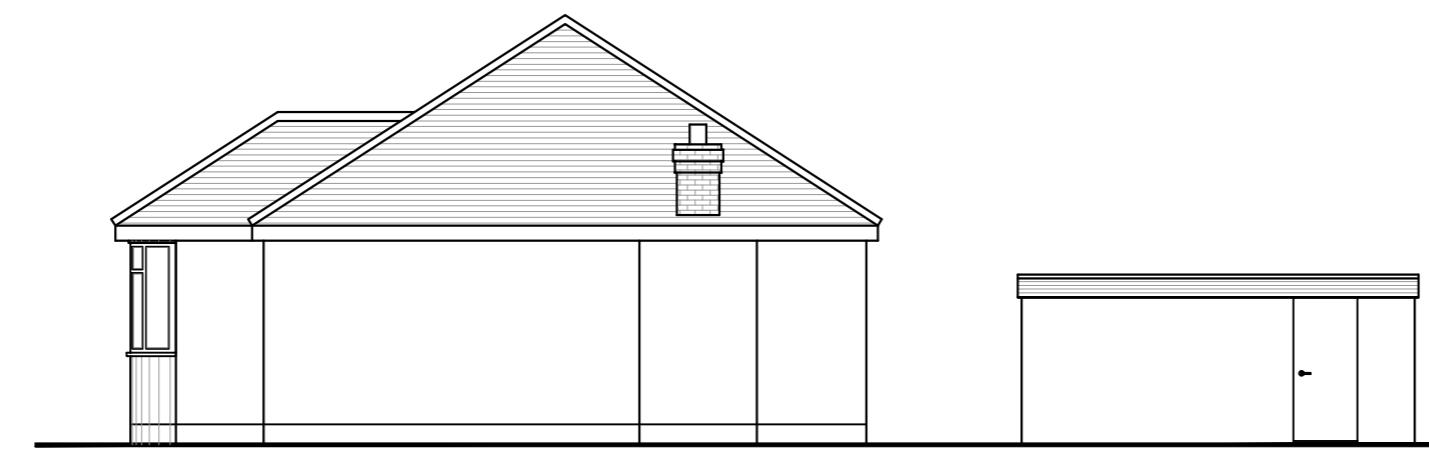


Existing Side Elevation




Existing Rear Elevation

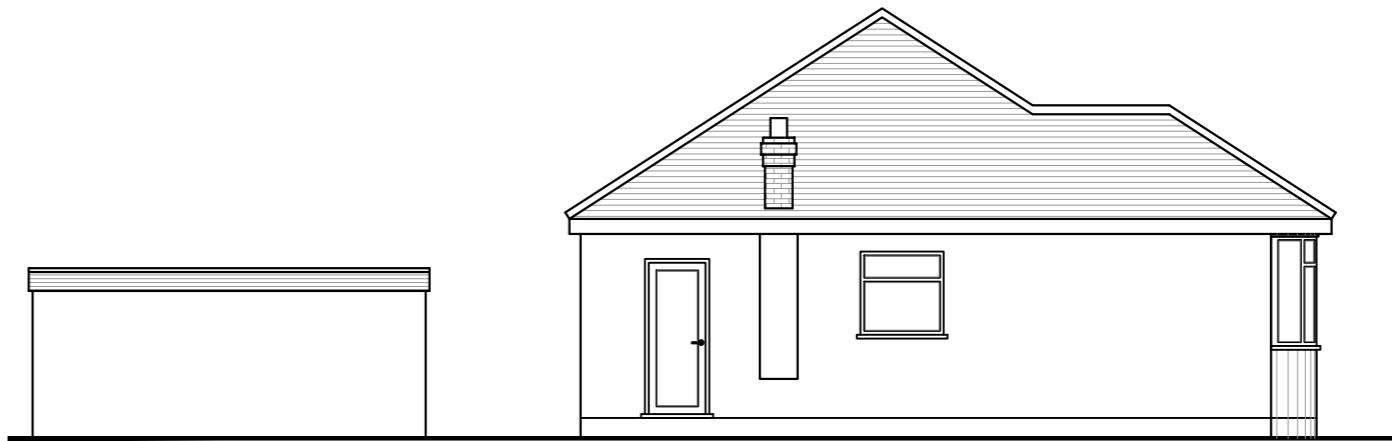


Existing Side Elevation

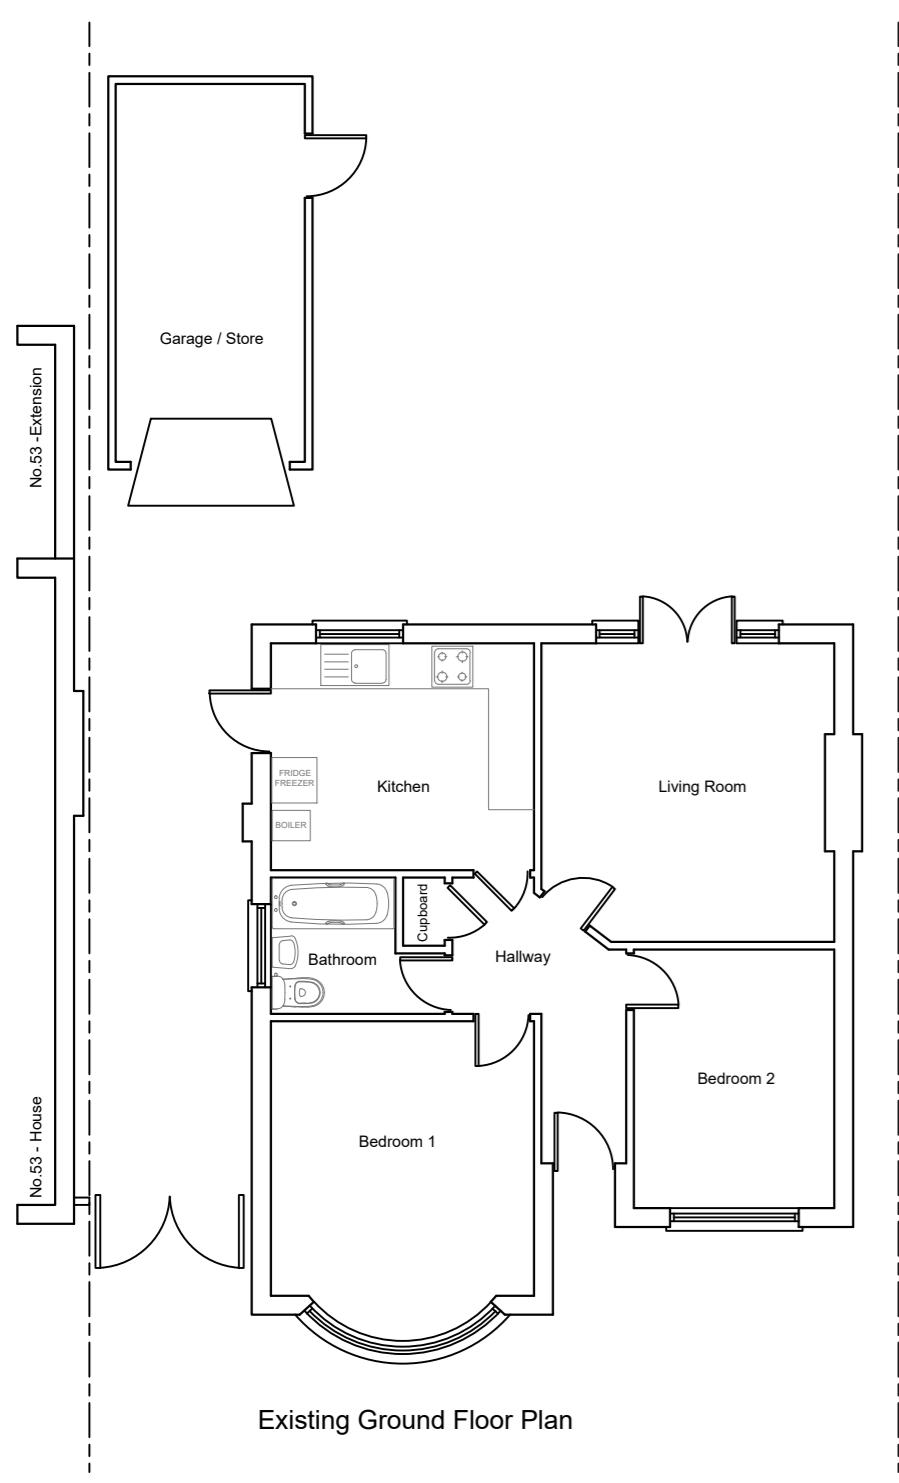

Existing Ground Floor Plan

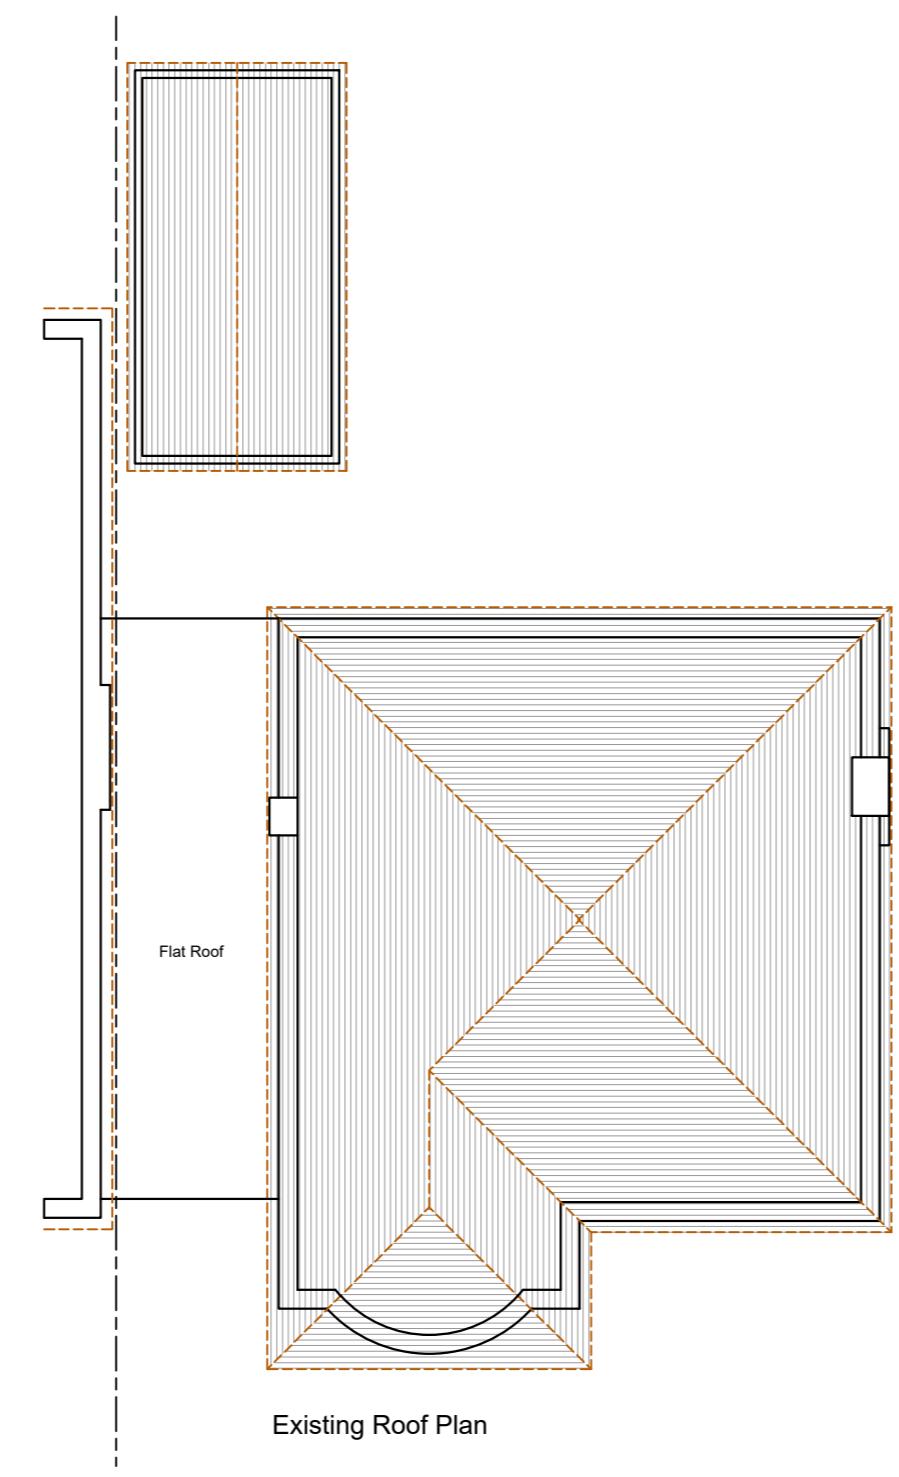

Existing Roof Plan

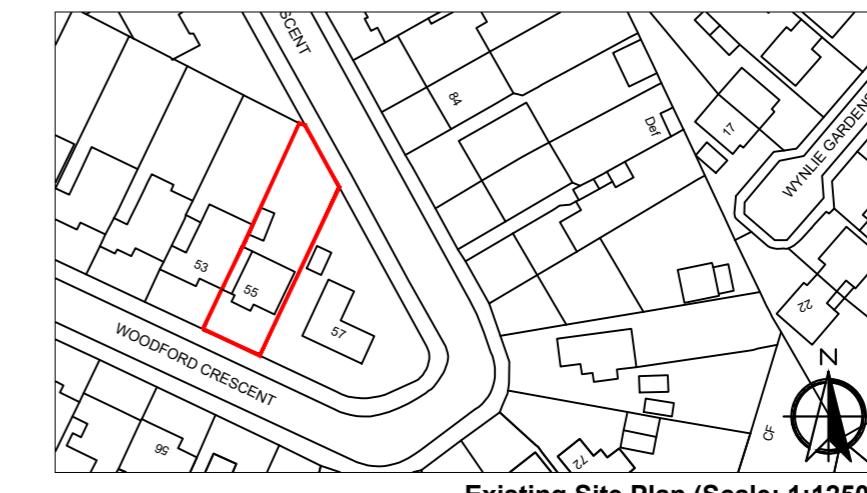

Existing Site Plan (Scale: 1:1250)



Existing Block Plan (Scale: 1:500)

IMPORTANT NOTE
 The specification is to be read in conjunction with the plans/section details, and other associated Structural Details, as indicated.
 All work is to be carried out to the Local Authority Planning and Building Regulations Approval, and the Codes of Practice and British Standards as necessary.
 All dimensions, levels, sizes, positions and locations of particulars as indicated on drawings are to be verified by the appointed Contractor on site prior to engaging in works. Any discrepancies must be reported to the Architect/Surveyor/Engineer or responsible person/s immediately.
 The Contractor is responsible for ensuring compliance with the CDM Regulations, and appropriate Health & Safety on site precautions.

The Client/Building Owner must obtain any necessary PARTY WALL AGREEMENTS, prior to engaging in the works on site.

The Client/Building Owner must obtain any necessary PARTY WALL AGREEMENTS, prior to engaging in the works on site.

Rev.	Date	Comment
(1:50)	1m	2m
(1:100)	1m	2m
(1:250)	1m	2m
(1:500)	1m	2m
(1:1000)	1m	2m
(1:2000)	1m	2m
(1:5000)	1m	2m

JPW Architecture

Site Address: 55 WOODFORD CRESCENT
PINNER
HA5 3TZ

Project Title: SINGLE STOREY FRONT, SIDE AND REAR EXTENSION AND SKYLIGHTS TO FRONT & SIDE ROOF-SLOPE

Status: PLANNING

Drawn: JW

Date: 20.02.2025 Scale: 1:100 @ A2

Drawing Title: EXISTING FLOOR PLAN, ROOF PLAN, ELEVATIONS, SITE PLAN & BLOCK PLAN

Job No: WOOC55 Drawing No: PL-01 Rev: