



Proposed Front Elevation




Proposed Side Elevation

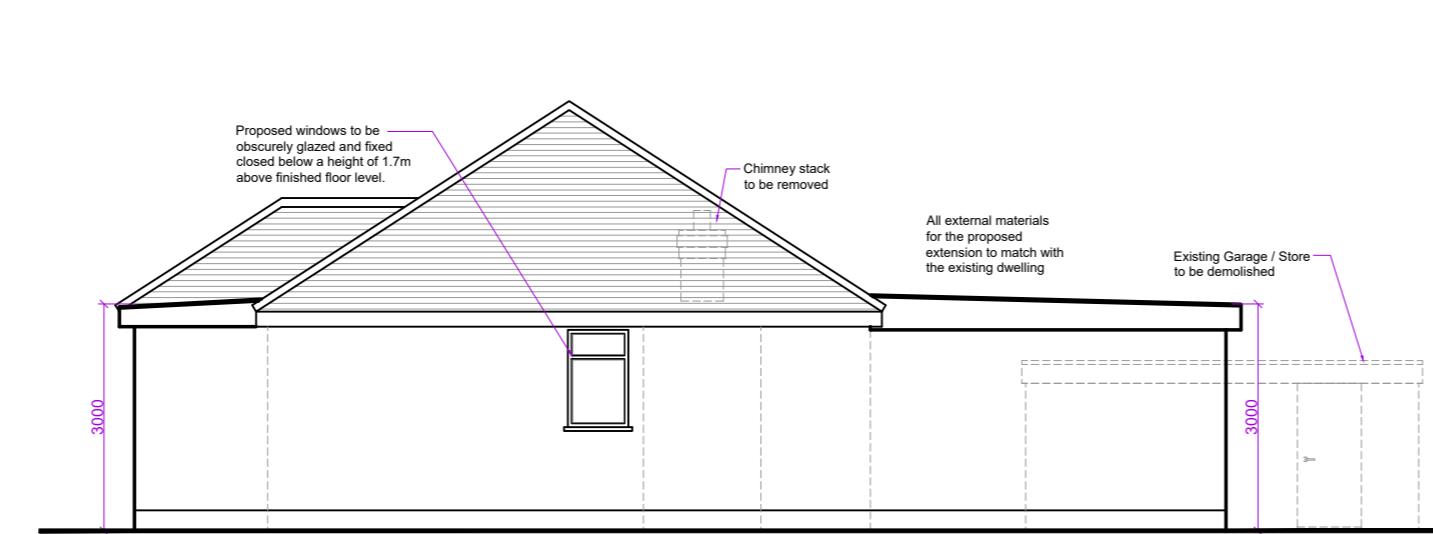


Proposed Rear Elevation

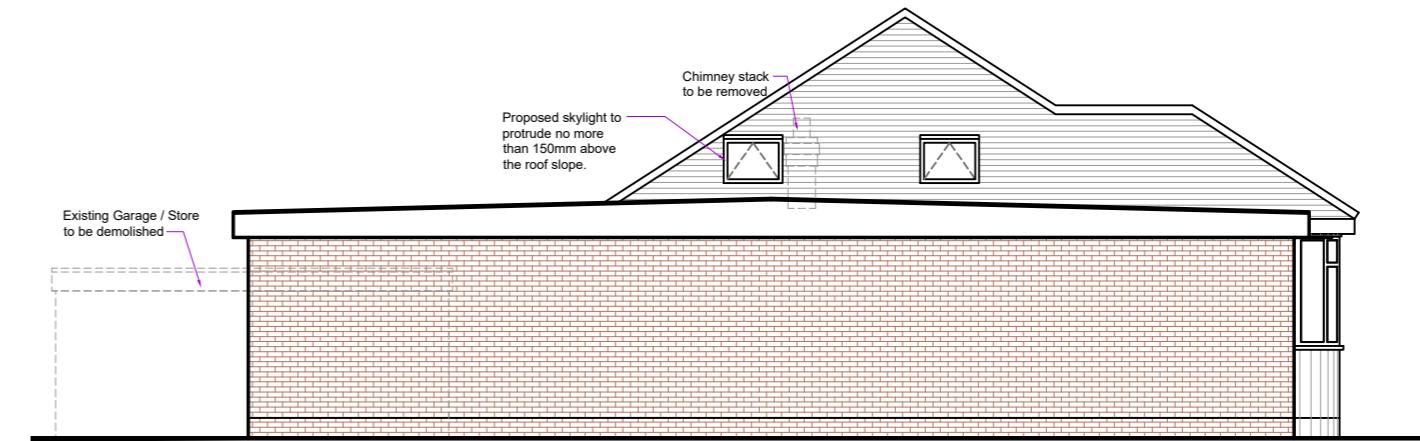


Proposed Side Elevation

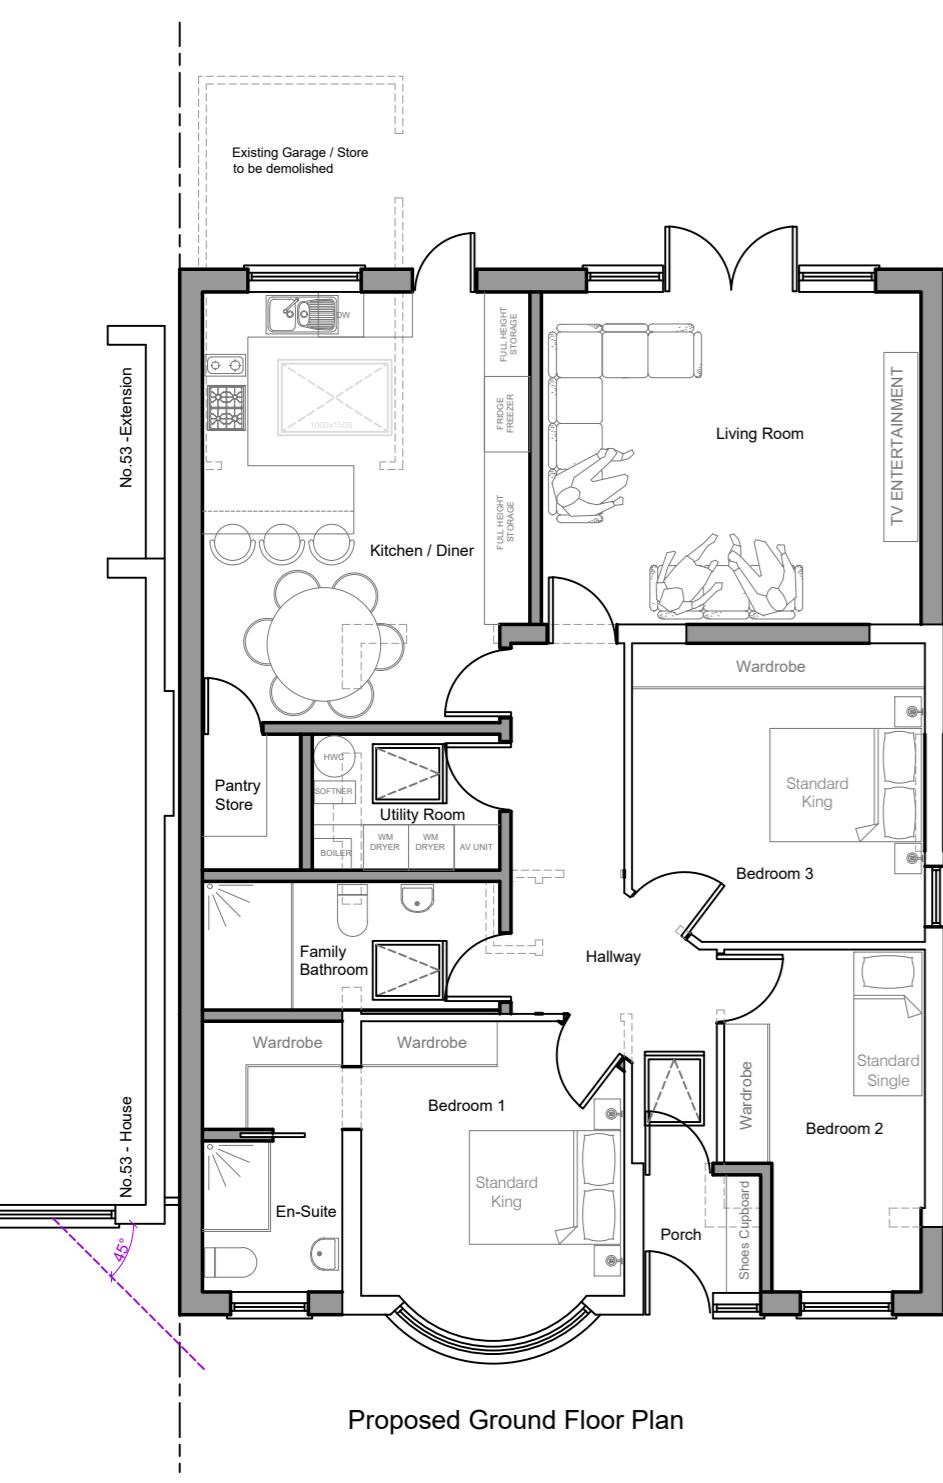

Proposed Ground Floor Plan

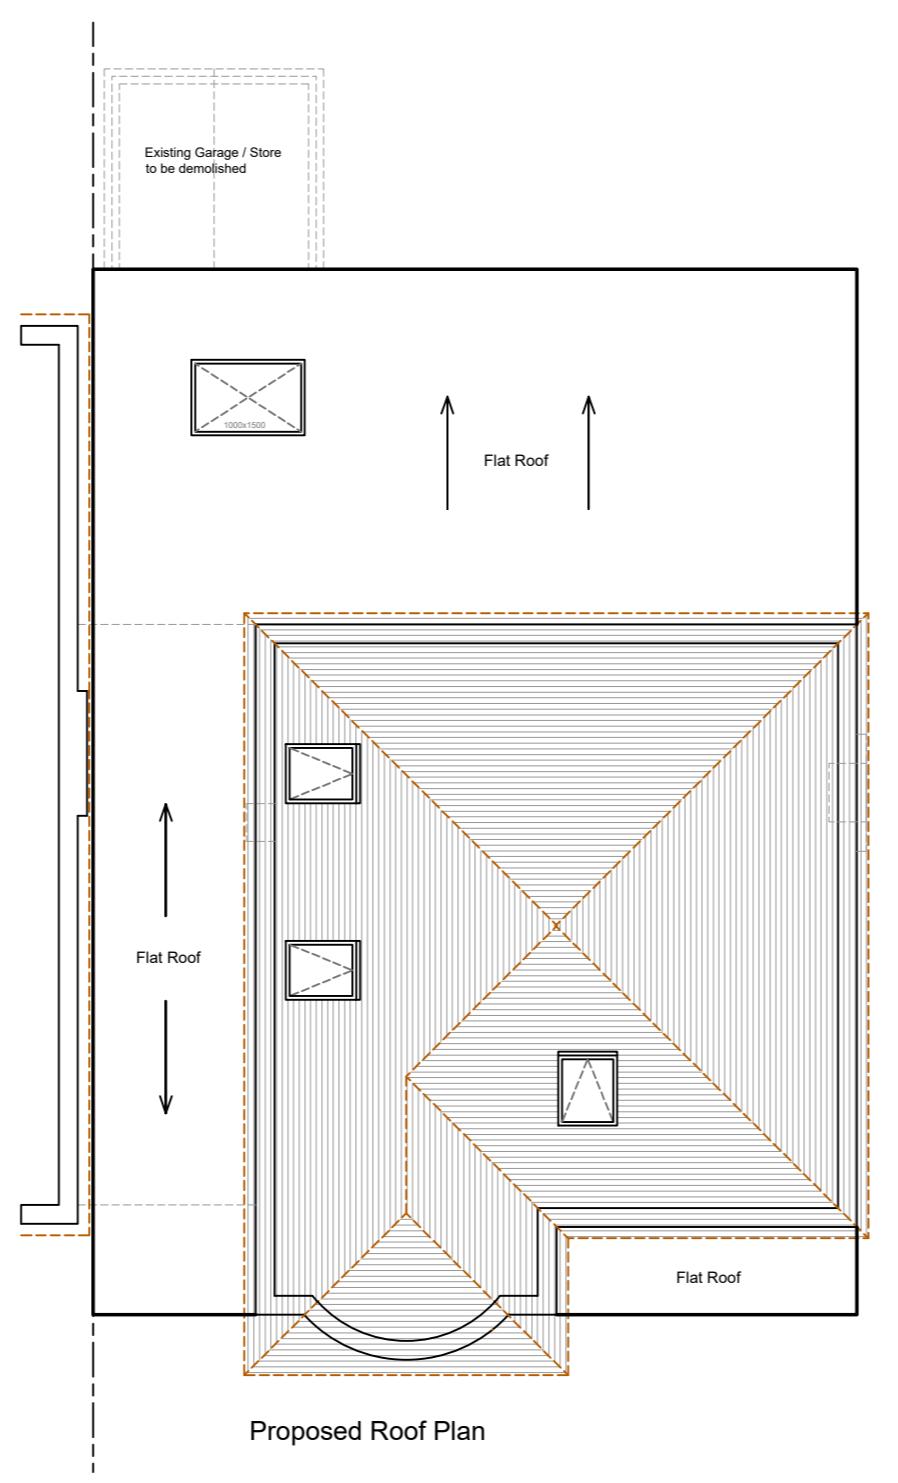

Proposed Roof Plan

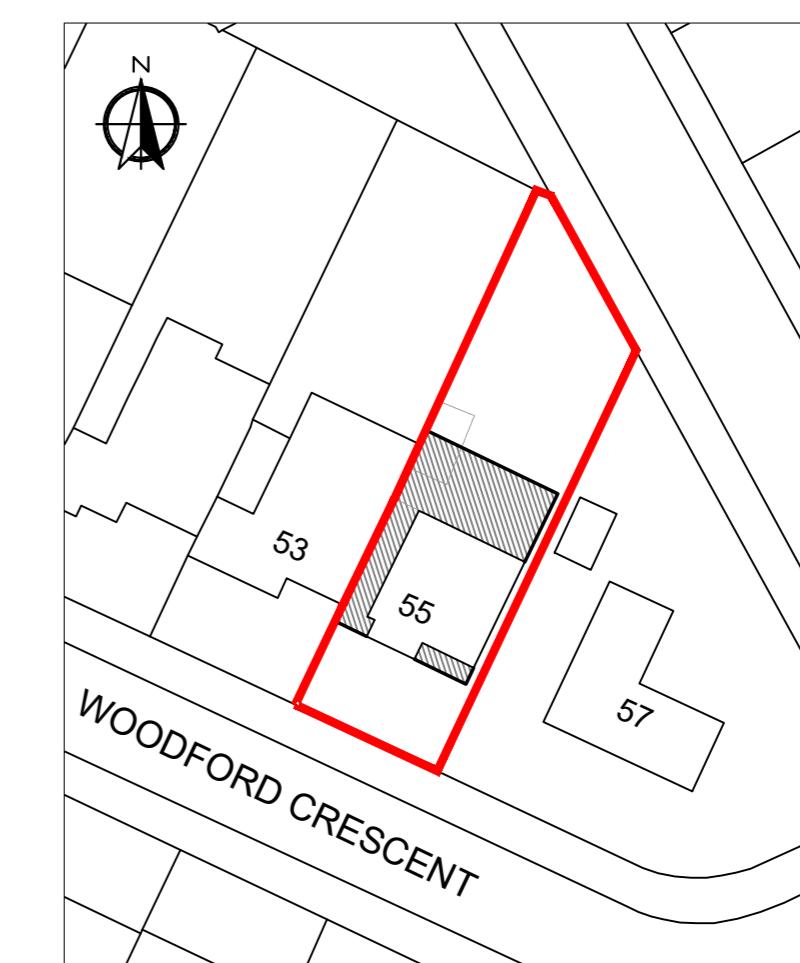

Proposed Block Plan (Scale: 1:500)

IMPORTANT NOTE
 The specification is to be read in conjunction with the plans/section details, and other associated Structural Details, as indicated.
 All work is to be carried out to the Local Authority Planning and Building Regulations Approval, and the Codes of Practice and British Standards as necessary.
 All dimensions, levels, sizes, positions and locations of particulars as indicated on drawings are to be verified by the appointed Contractor on site prior to engaging in works. Any discrepancies must be reported to the Architect/Surveyor/Engineer or responsible person/s immediately.
 The Contractor is responsible for ensuring compliance with the CDM Regulations, and appropriate Health & Safety on site precautions.
 The Client/Building Owner must obtain any necessary PARTY WALL AGREEMENTS, prior to engaging in the works on site.

1m
 2m
 3m
 4m
 5m

B. 19.05.2025 Planning Officers update.
 A. 14.05.2025 Planning Officers update.
 Rev. Date Comment
 (1:50) 1m 2m 3m 4m 5m
 (1:100) 1m 2m 3m 4m 5m
JPW Architecture
 Site Address: 55 WOODFORD CRESCENT PINNER HA5 3TZ
 Project Title: SINGLE STOREY FRONT, SIDE AND REAR EXTENSION AND SKYLIGHTS TO FRONT & SIDE ROOF-SLOPE
 Status: PLANNING
 Drawn: JW
 Date: 20.02.2025 Scale: 1:100 @ A2
 Drawing Title:
 PROPOSED FLOOR PLAN, ROOF PLAN, ELEVATIONS & BLOCK PLAN
 Job No: WOOC55 Drawing No: PL-02 Rev: B