





PROPOSED FRONT ELEVATION

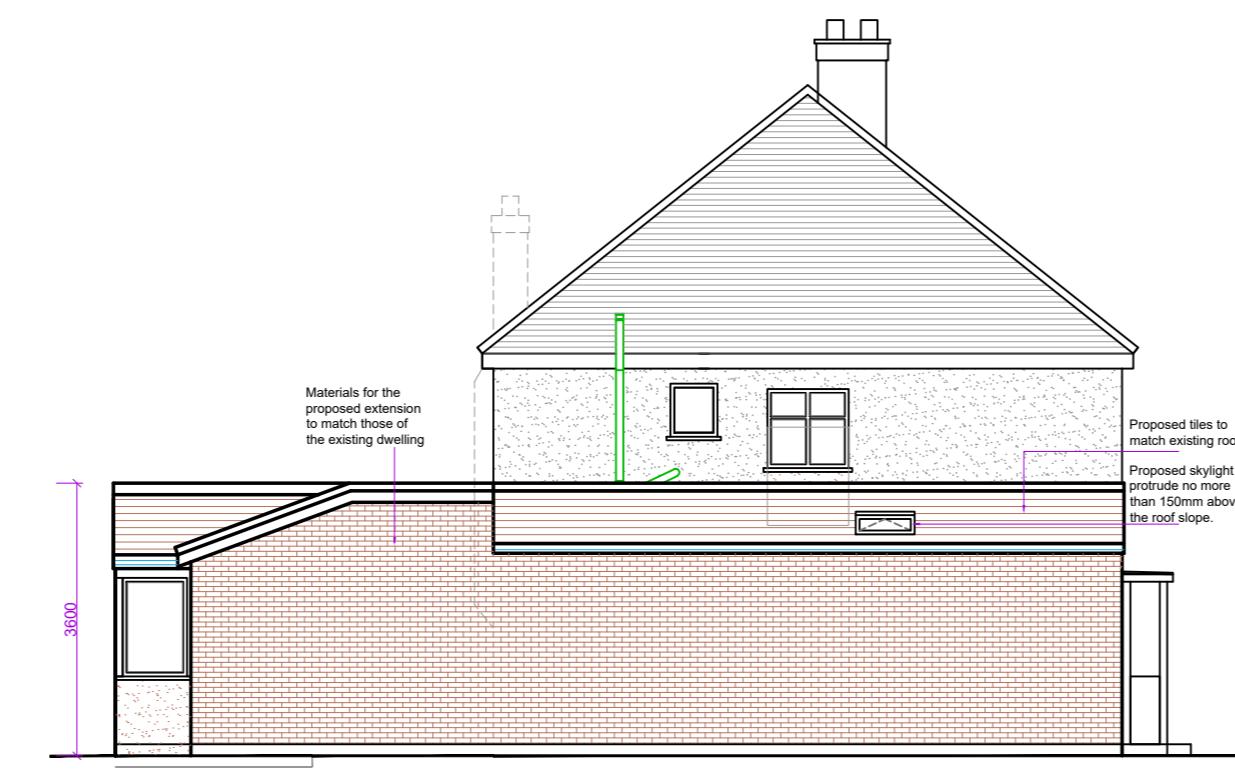


PROPOSED SIDE ELEVATION

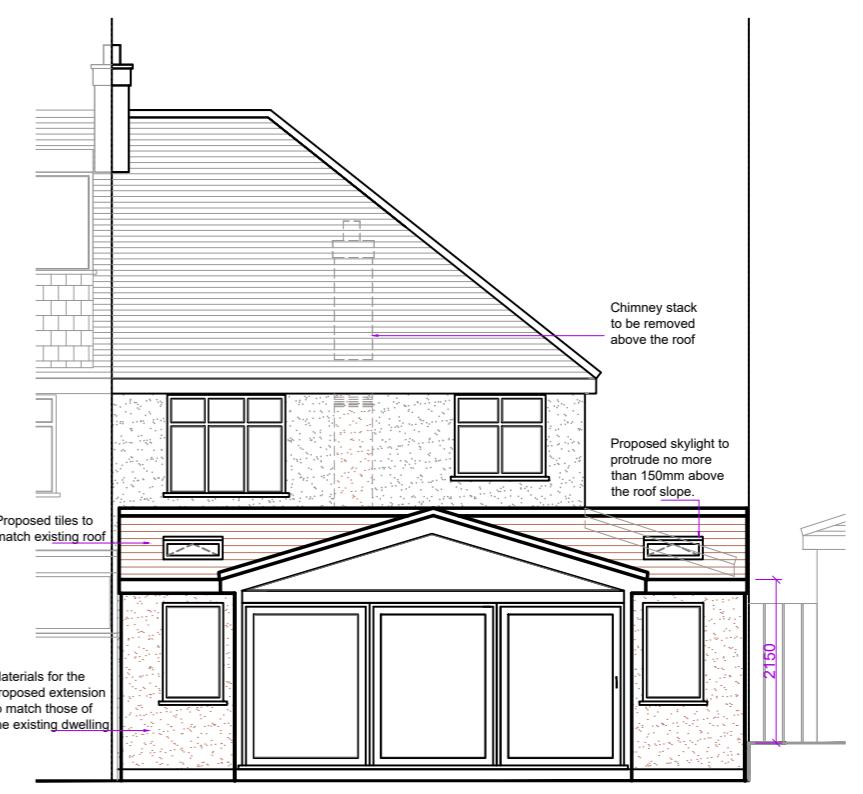


PROPOSED REAR ELEVATION

IMPORTANT NOTE
 The specification is to be read in conjunction with the plans/section details and other associated Structural details as may be provided.
 All work is to be carried out to the Local Authority Planning and Building Regulations Approval, and the Codes of Practice and British Standards as necessary.
 All dimensions, levels, sizes, positions and locations of particulars as indicated on drawings are to be verified by the appointed Contractor on site prior to engaging in works. Any discrepancies must be reported to the Architect/Surveyor/Engineer or responsible person/s immediately.
 The Contractor is responsible for ensuring compliance with the CDM Regulations, and appropriate Health & Safety on site precautions.


The Client/Building Owner must obtain any necessary **PARTY WALL AGREEMENTS**, prior to engaging in the works on site.

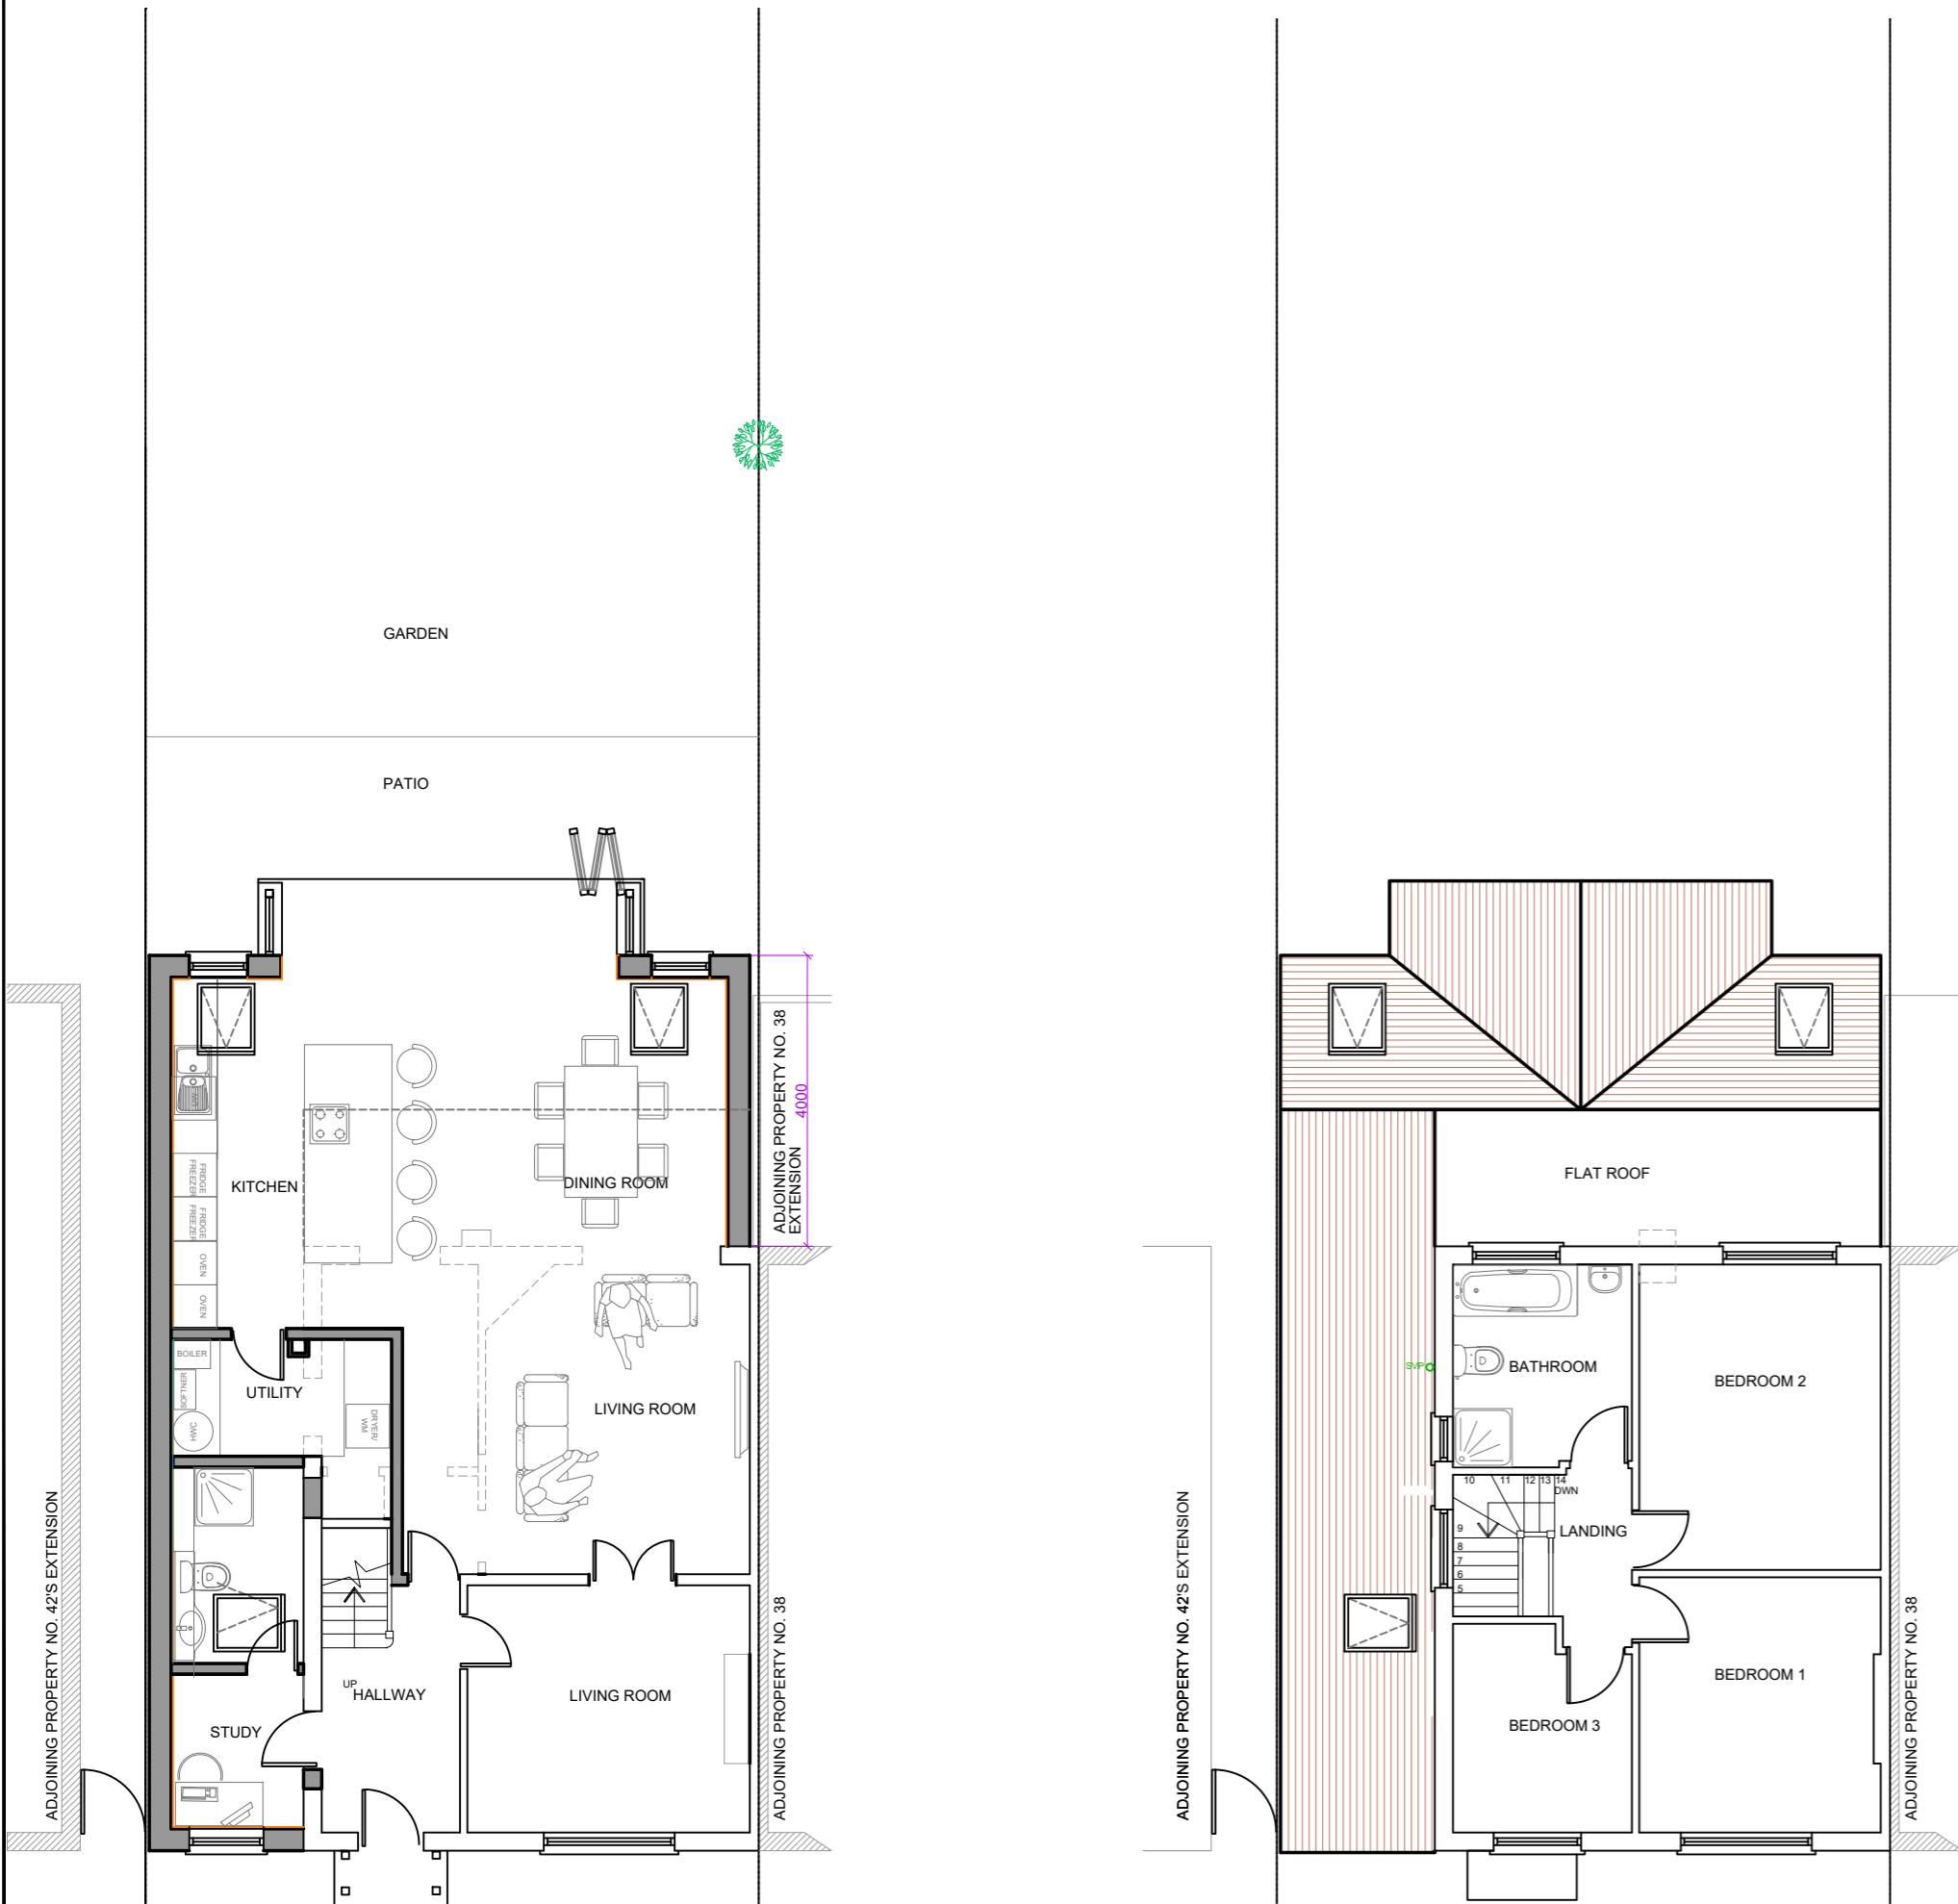

PROPOSED GROUND FLOOR PLAN

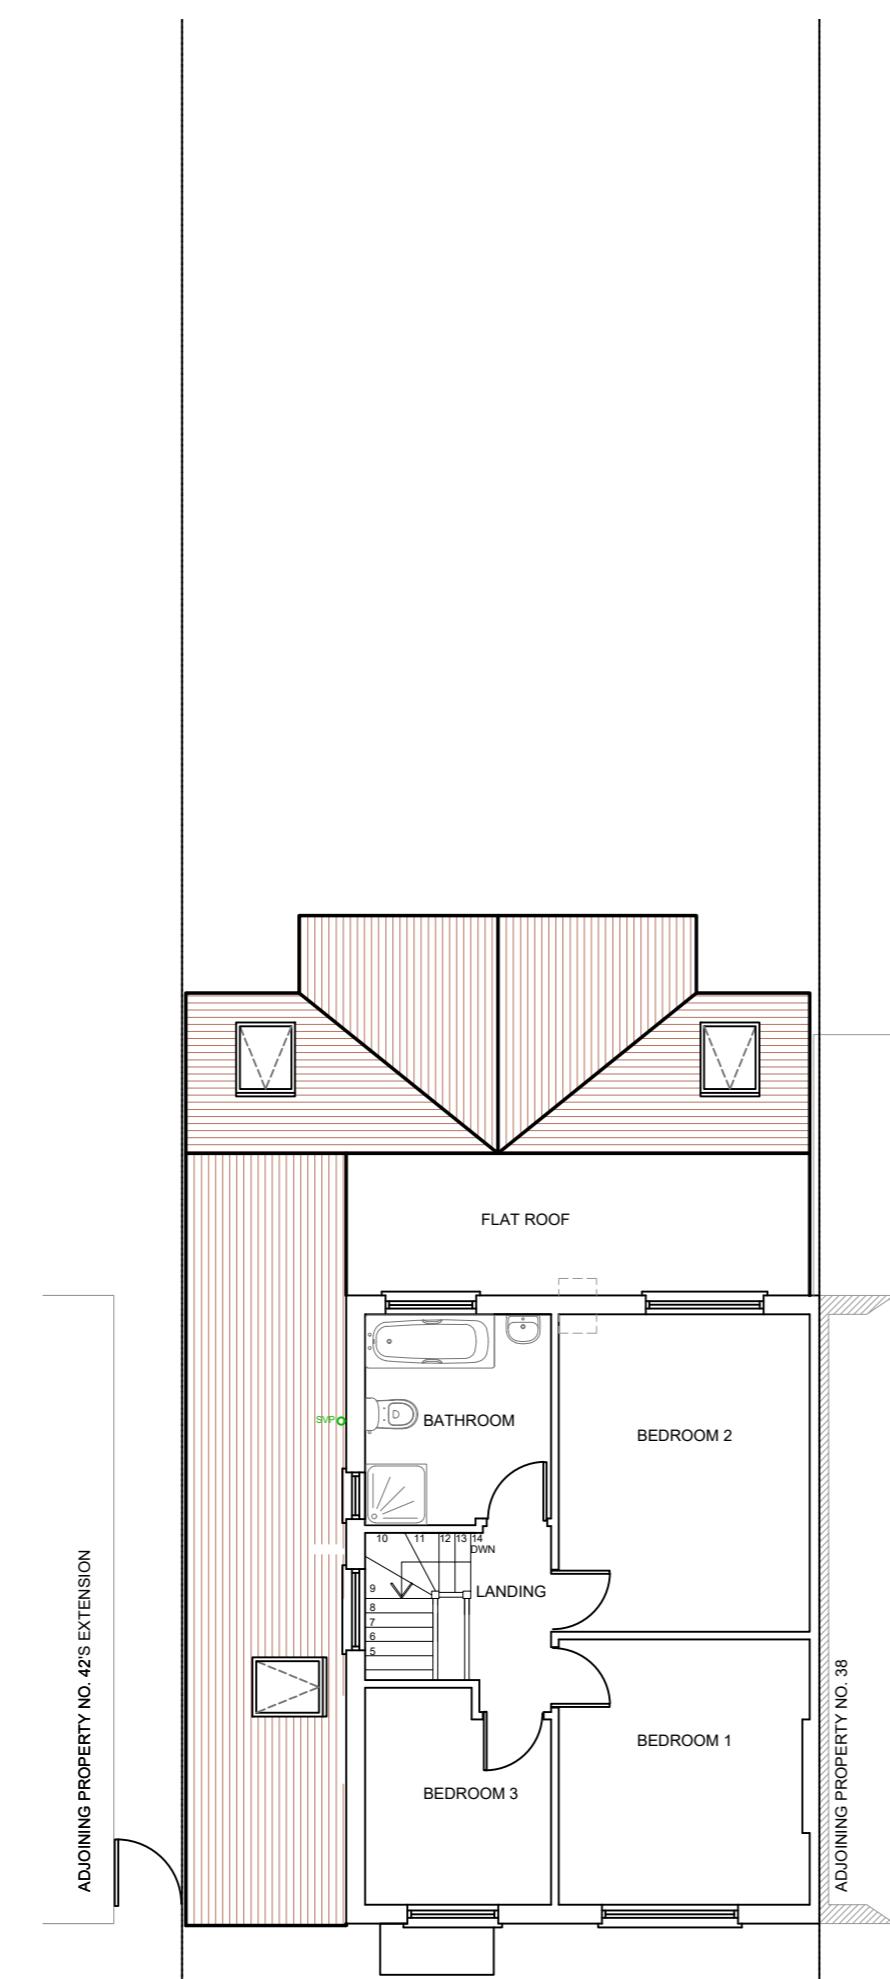

PROPOSED FIRST FLOOR PLAN

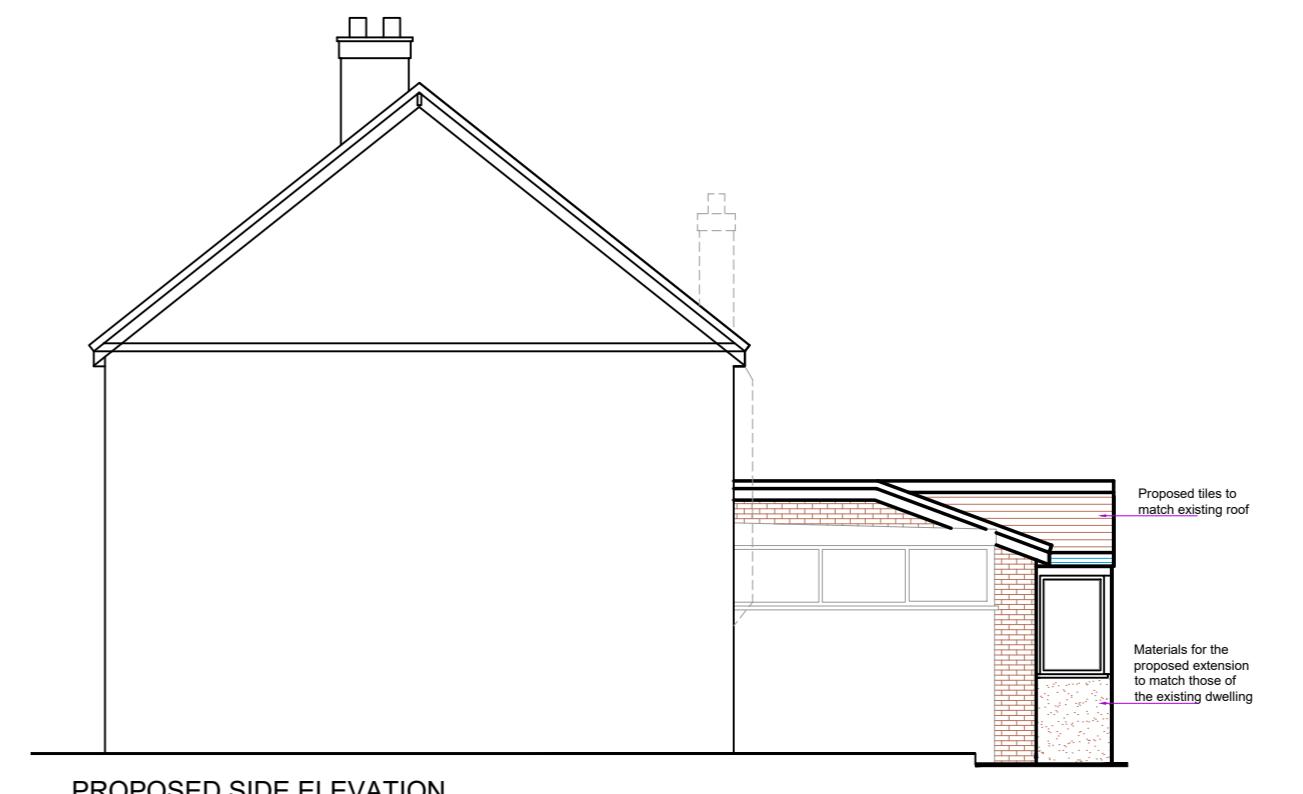

PROPOSED SIDE ELEVATION

Rev	Date	Comment
(1:50)	1m	2m
(1:100)	1m	2m
	3m	4m
	5m	
Copyright ©		
 Chartered Architectural Technologist 020 3875 2000 plans@kdbdesigns.co.uk www.kdbdesigns.co.uk		
Client: MRS. L VEKARIA		
Site Address: 40 NORTHWOOD WAY NORTHWOOD HA6 1AT		
Project Title: SINGLE STOREY SIDE AND REAR EXTENSION		
Status: PLANNING		
Drawn:	MV	Checked: KB
Date:	NOV/24	Scale: 1:100 @ A2
Drawing Title: PROPOSED PLANS AND ELEVATIONS		
Job No:	Drawing No:	Rev:
NORW41	PL-02	