





EXISTING FRONT ELEVATION

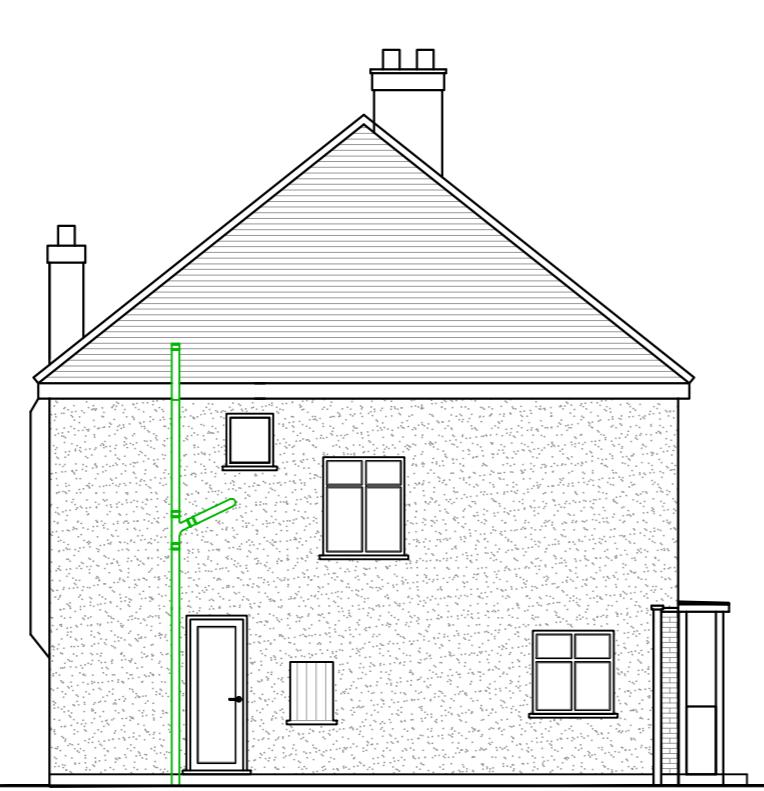

EXISTING SIDE ELEVATION




EXISTING REAR ELEVATION

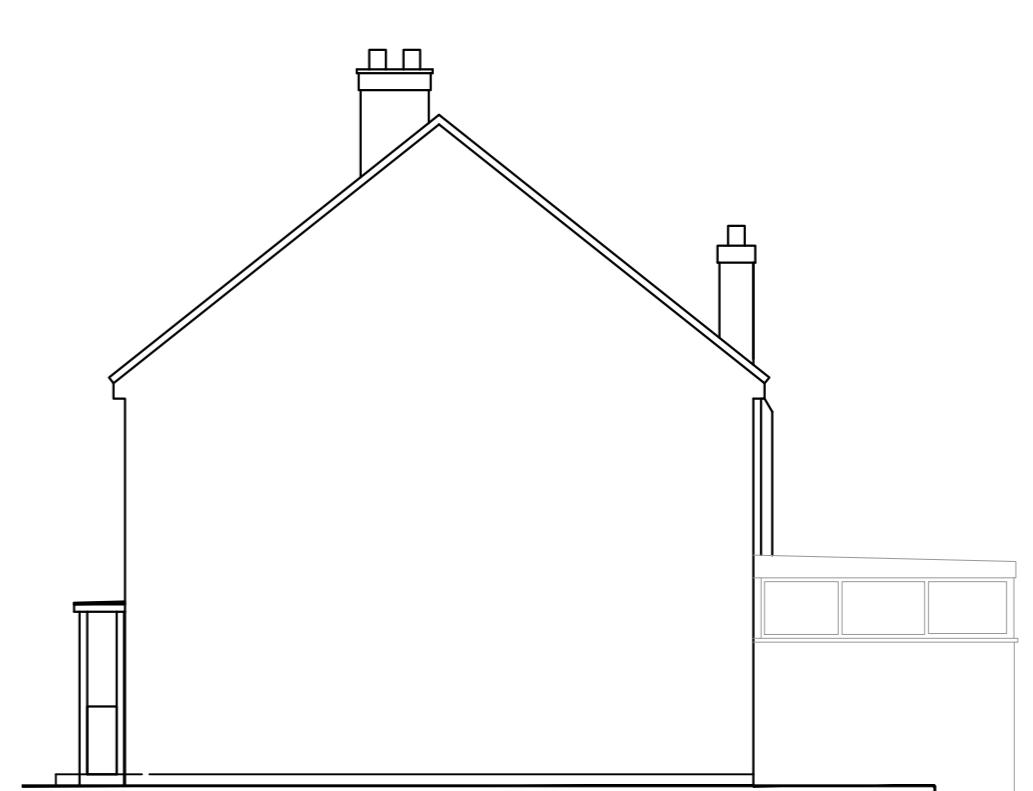


EXISTING SIDE ELEVATION


IMPORTANT NOTE
 The specification is to be read in conjunction with the plans/secon details and other associated Structural details as may be provided.
 All work is to be carried out to the Local Authority Planning and Building Regulations Approval, and the Codes of Practice and British Standards as necessary.
 All dimensions, levels, sizes, positions and locations of particulars as indicated on drawings are to be verified by the appointed Contractor on site prior to engaging in works. Any discrepancies must be reported to the Architect/Surveyor/Engineer or responsible person/s immediately.
 The Contractor is responsible for ensuring compliance with the CDM Regulations, and appropriate Health & Safety on site precautions.
 The Client/Building Owner must obtain any necessary PARTY WALL AGREEMENTS, prior to engaging in the works on site.

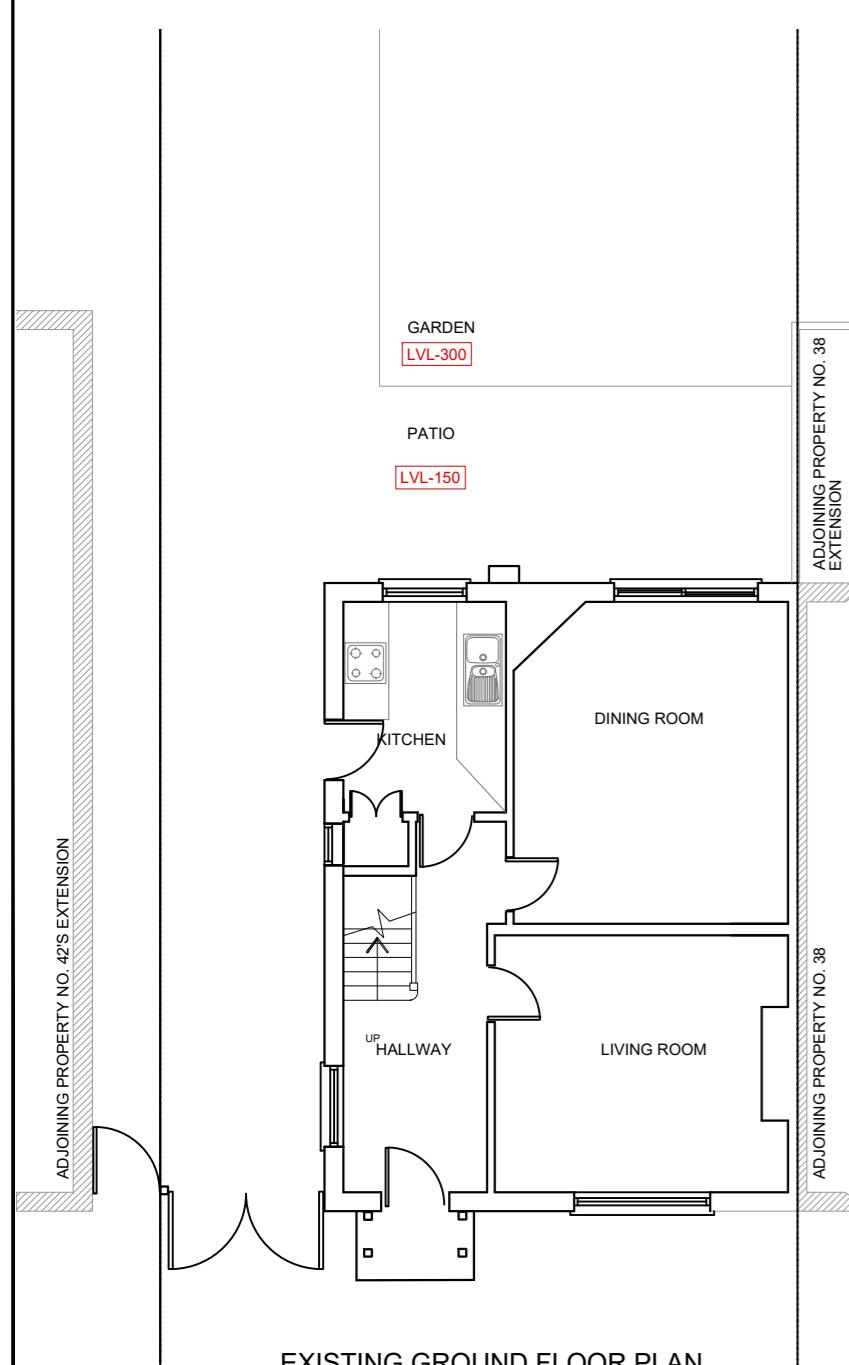


EXISTING GROUND FLOOR PLAN

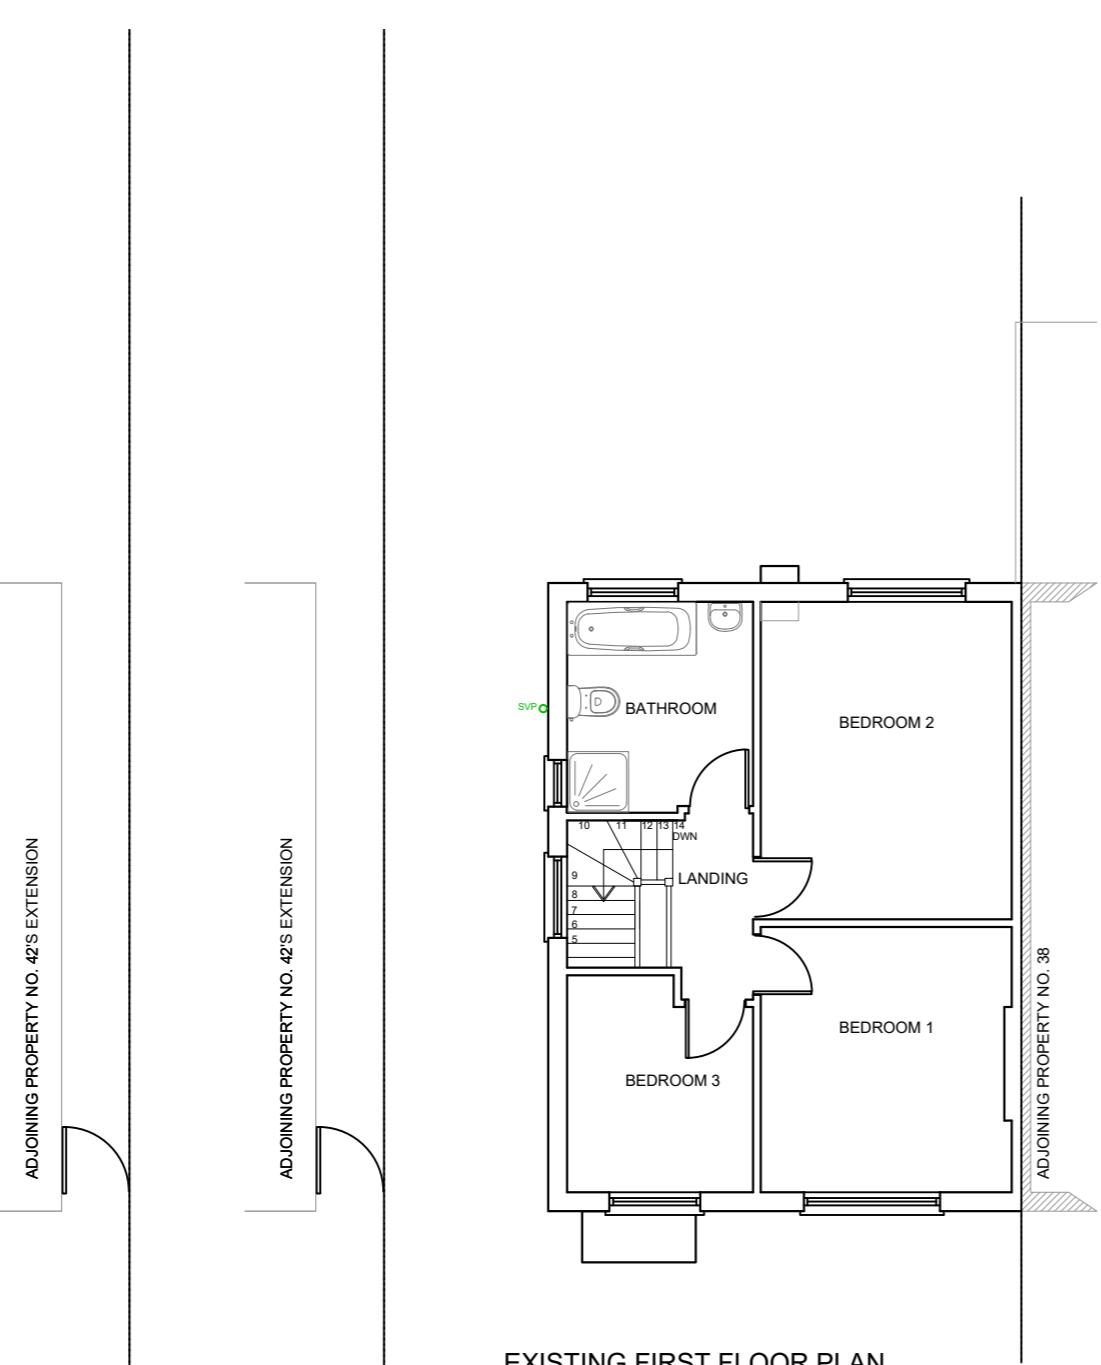

EXISTING FIRST FLOOR PLAN

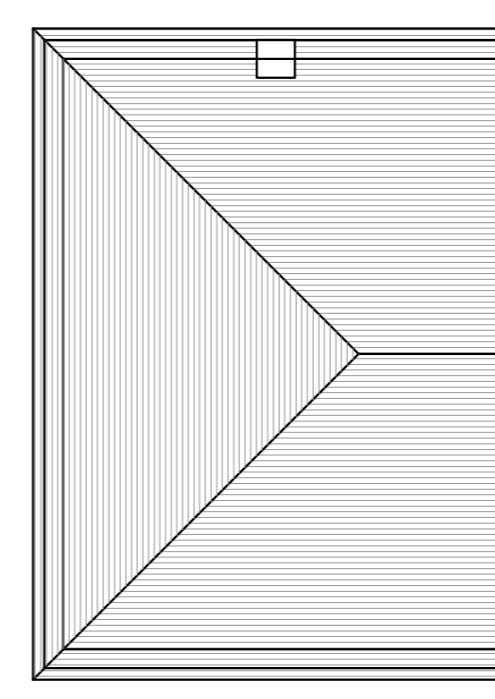

EXISTING ROOF PLAN

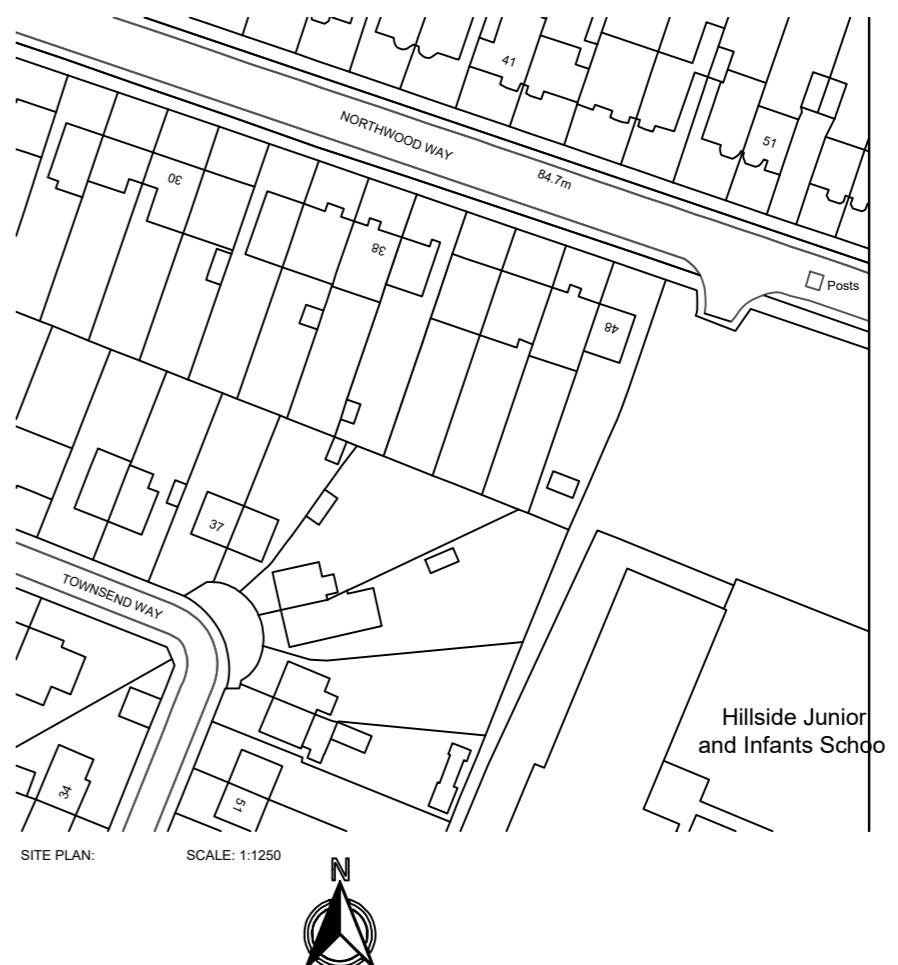

Copyright © **kdb** building designs
 Chartered Architectural Technologists
 020 3875 2000
 plans@kdbdesigns.co.uk
 www.kdbdesigns.co.uk

Client: MRS. L VEKARIA
 Site Address: 40 NORTHWOOD WAY
 NORTHWOOD
 HA6 1AT
 Project Title: LOFT CONVERSION WITH REAR DORMER
 Status: PERMITTED DEVELOPMENT
 Drawn: MV Checked: KB
 Date: NOV/24 Scale: 1:100 @ A2
 Drawing Title: EXISTING PLANS AND ELEVATIONS
 Job No: NORW41 Drawing No: PD-01 Rev: