



Notes:
 © 2025 Blue Architecture Limited.
 All rights reserved.

Email: rabinkhadka@hotmail.co.uk,
 Cell: 044 + 078 3293 8374
 Web site: www.bluearcdesign.co.uk

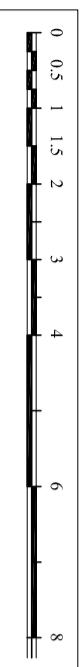

Scale bar 1:100 (Meter)

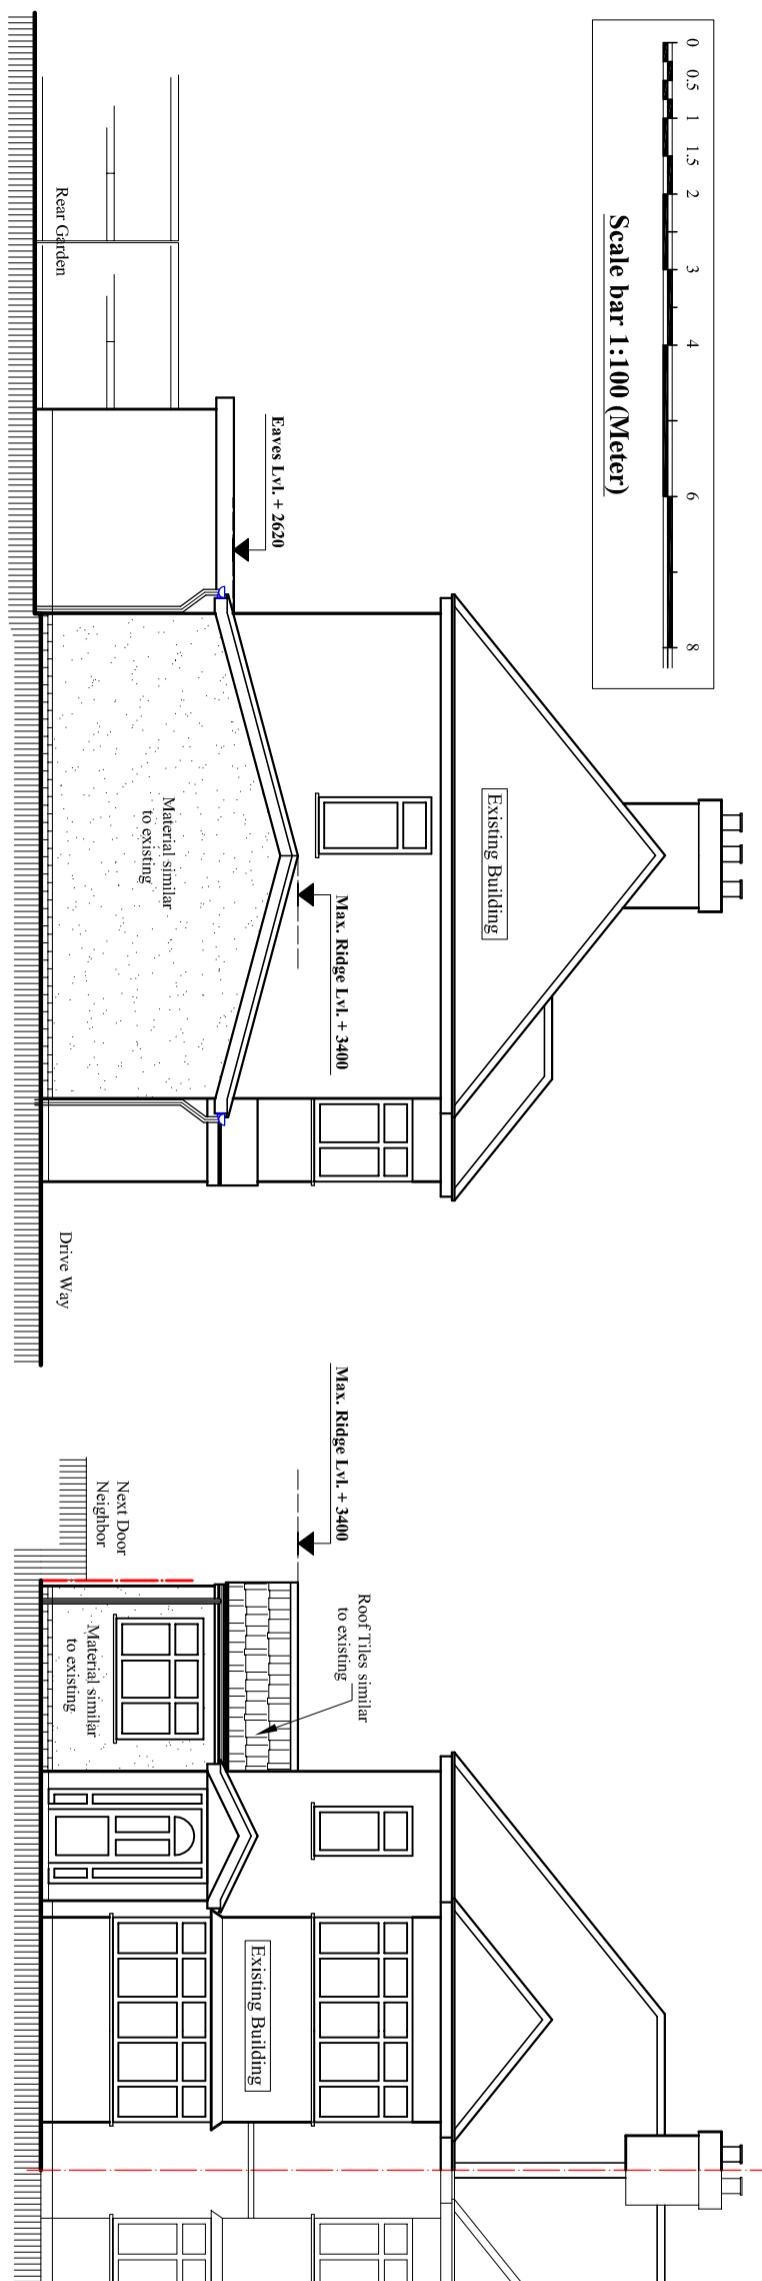


Proposed East Elevation

Scale:1:100


Proposed North Elevation

Scale:1:100

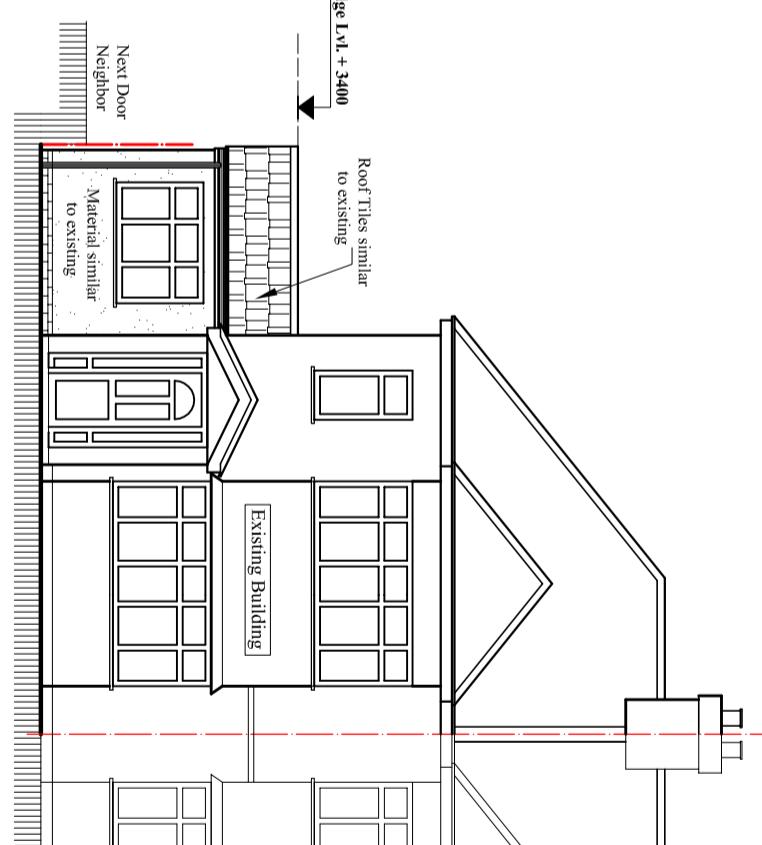


Proposed East Elevation

Scale:1:100

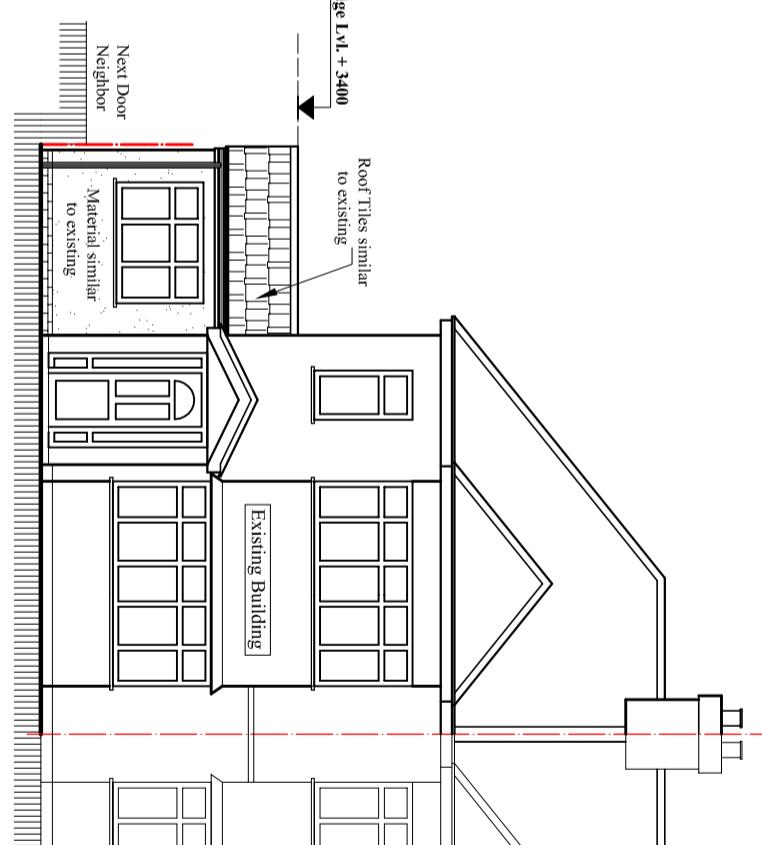

Existing North Elevation

Scale:1:100

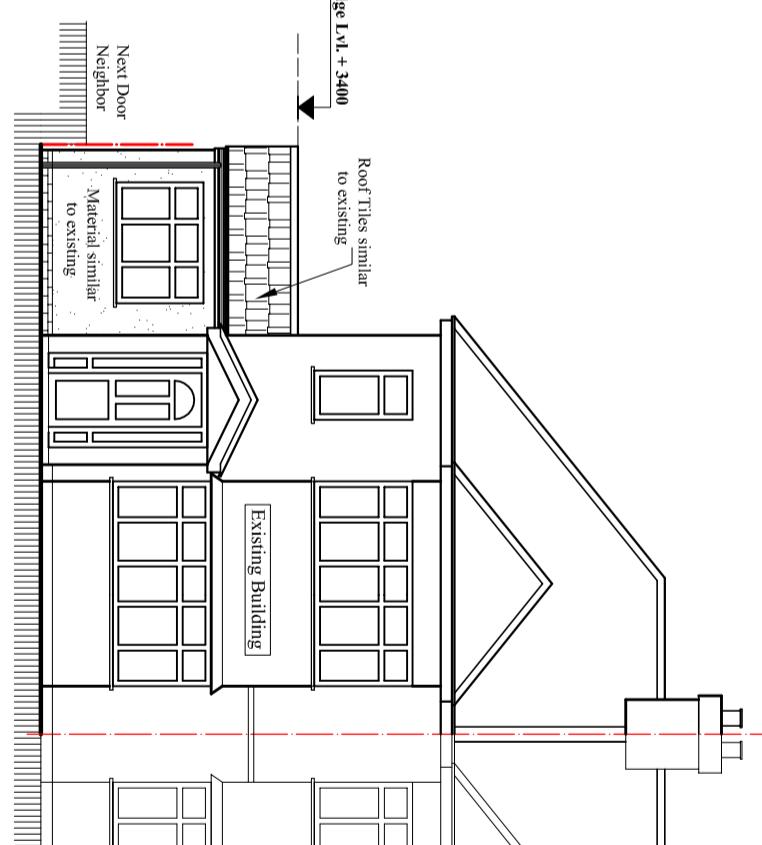

Existing East Elevation

Scale:1:100

Client:
Mrs. Mankumari Rai

Project:
 Existing side Garage Rebuild into Habitable use with Roof alteration and extending at back inline with the depth of existing building.
Location:
 14 Linden Ave, Ruislip,
 Middlesex, HA4 8TW.


Status:
PLANNING

Title:
 Existing and Proposed Elevations-1.

Drawn by:	Str. Er.	Checked by:
L.P	---	R.K
Project no:	Sheet Size	Sheet no.
BAL-14LA	A3	03

Existing East Elevation

Scale:1:100

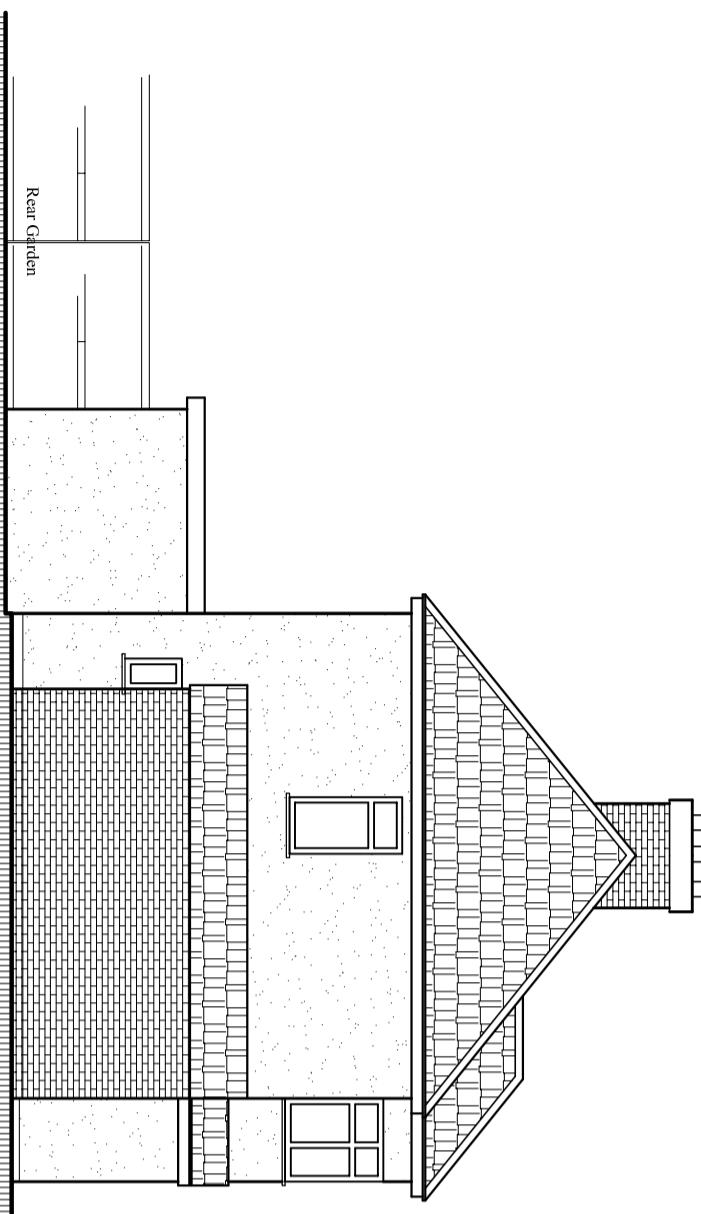

Existing East Elevation

Scale:1:100



Existing North Elevation

Scale:1:100