


C.L.




**BLUE ARCHITECTURE LIMITED**  
 Consulting Architects, Engineers and Interiors,  
 102 Dorchester Way, Hayes, Middlesex,  
 UB4 0HY, London.

Scale bar 1:100 (Meter)

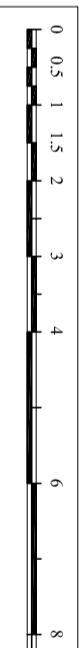


Notes:  
 © 2025 Blue Architecture Limited.  
 All rights reserved.  
 All drawings are for the purpose of gaining  
 Planning Permission approval only.  
 All written dimensions to be taken in  
 preferences to scaled dimensions.

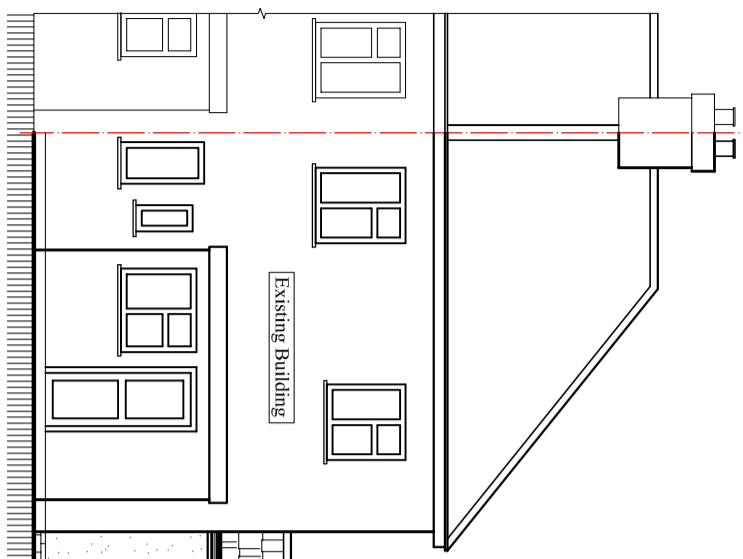


**Proposed South Elevation**

Scale:1:100

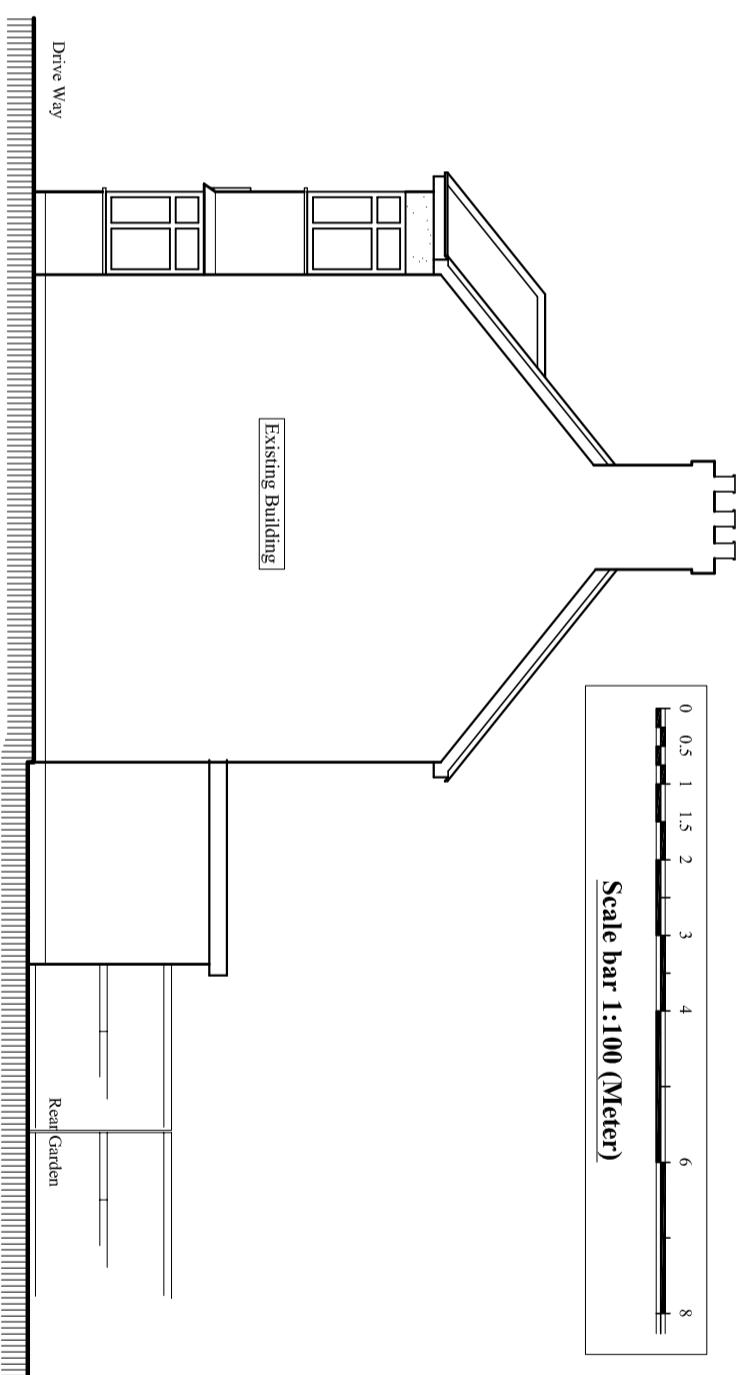


**Proposed West Elevation**

Scale:1:100

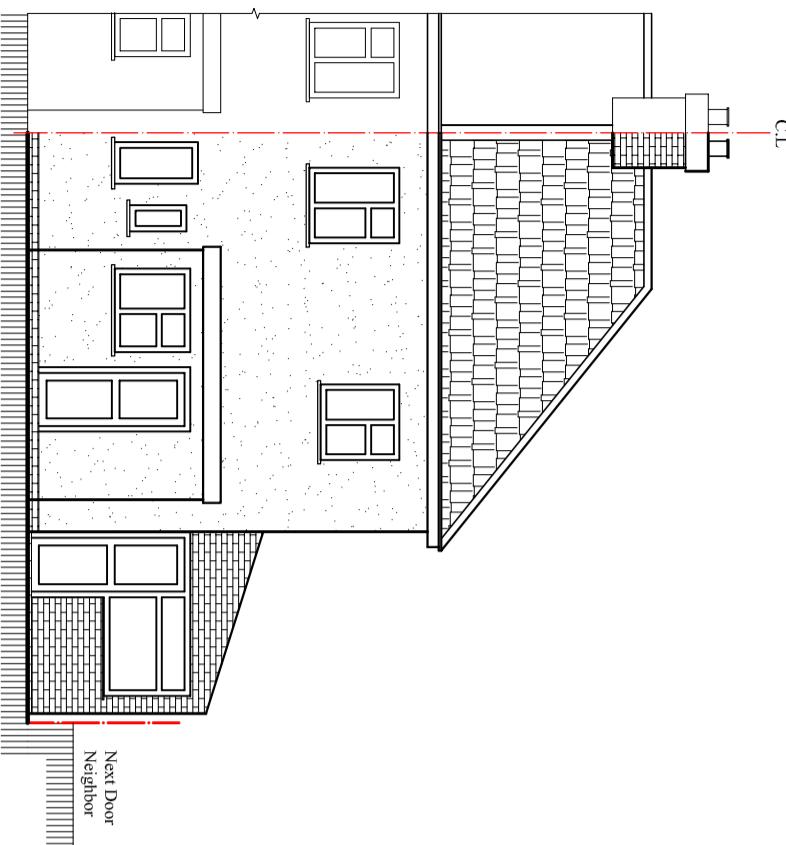

**Existing South Elevation**

Scale:1:100

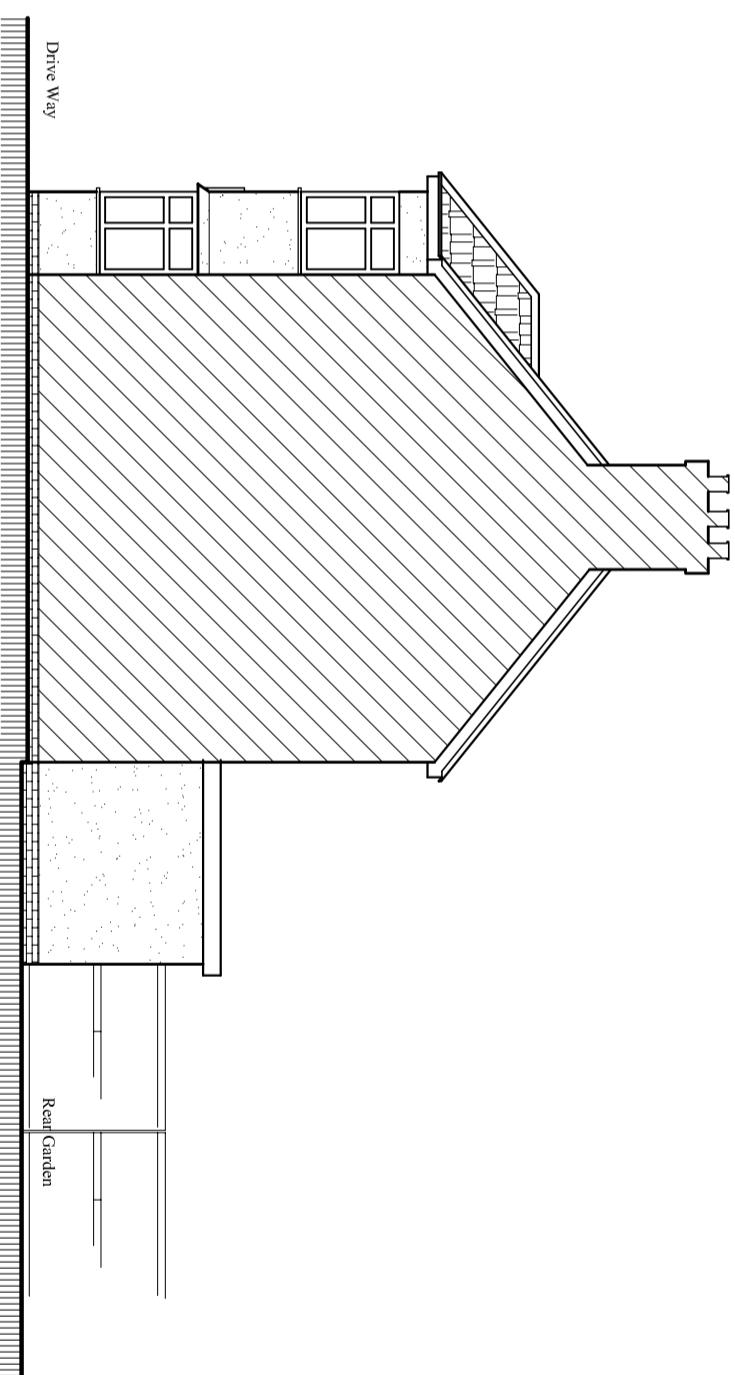

**Existing West Elevation**

Scale:1:100

**Client:**  
**Mrs. Mankumari Rai**

**Project:**  
 Existing side Garage Rebuild into Habitable  
 use with Roof alteration and extending at back  
 inline with the depth of existing building.

**Location:**  
 14 Linden Ave, Ruislip,  
 Middlesex, HA4 8TW.

**Status:**  
**PLANNING**

**Title:**  
 Existing and Proposed Elevations-2.

Drawn by:	Str. Er.	Checked by:
<b>L.P</b>	---	R.K
Project no:	Sheet Size	
<b>BAL-14LA</b>	<b>A3</b>	Sheet no.

Date:	Scale:
22/09/2025	1:100

04