



Existing East Elevation

Scale:1:100

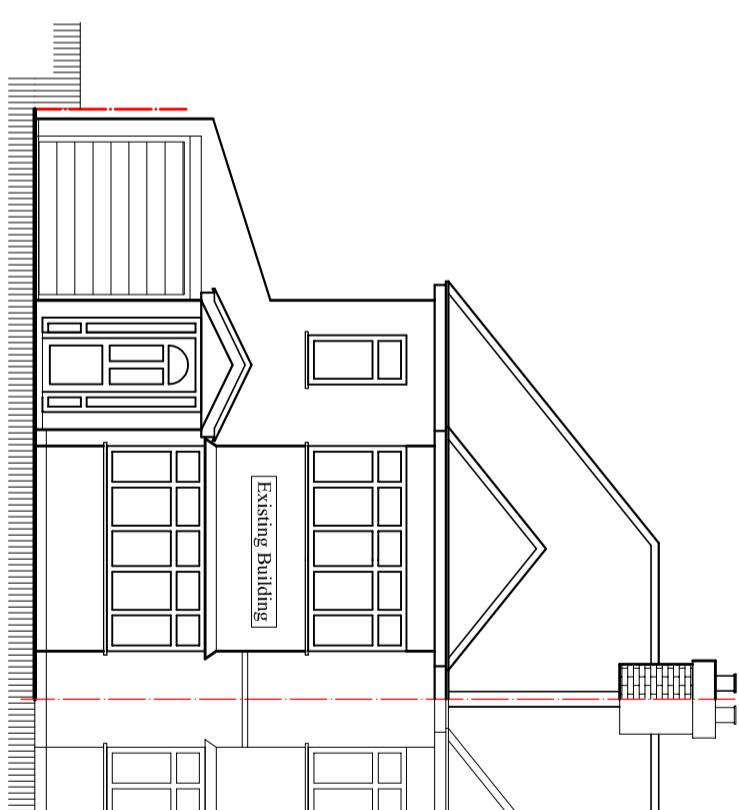


Existing North Elevation

Scale:1:100

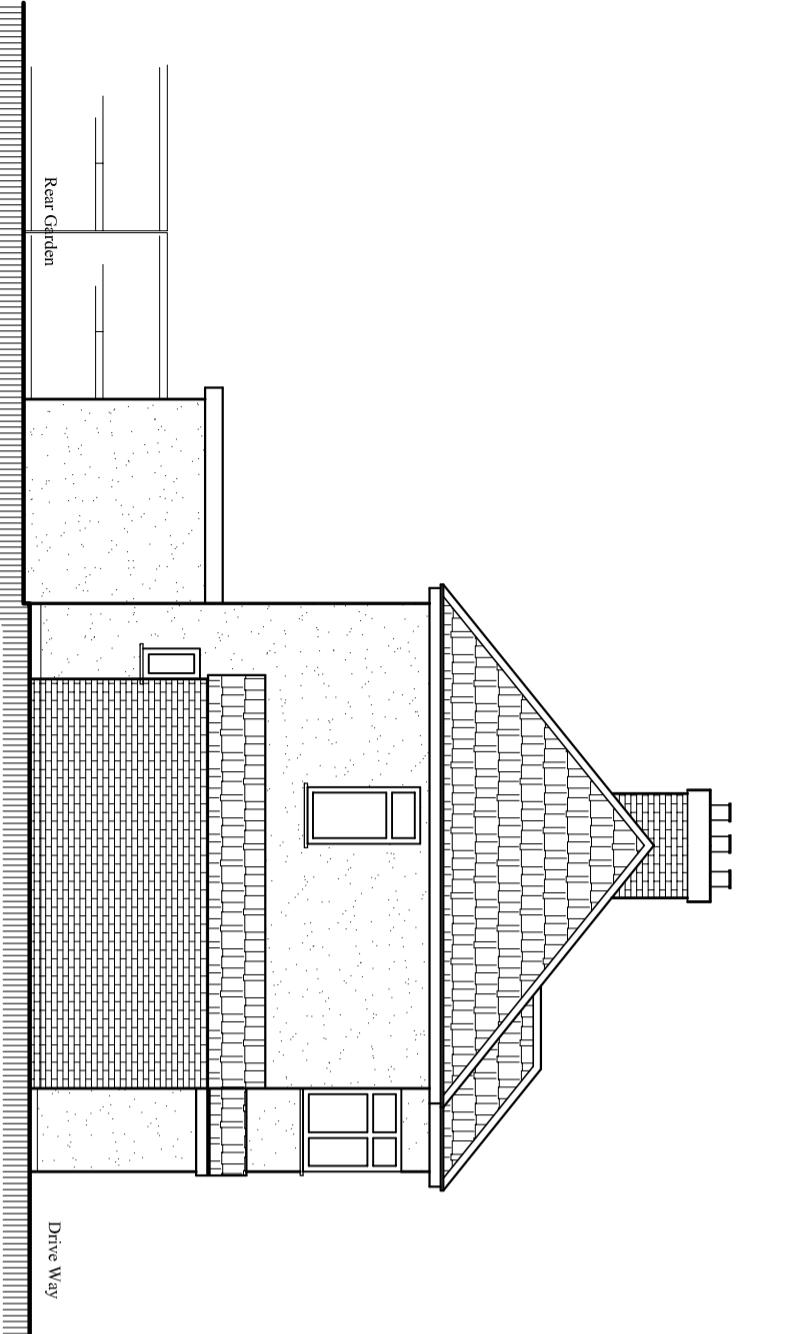

Existing East Elevation

Scale:1:100

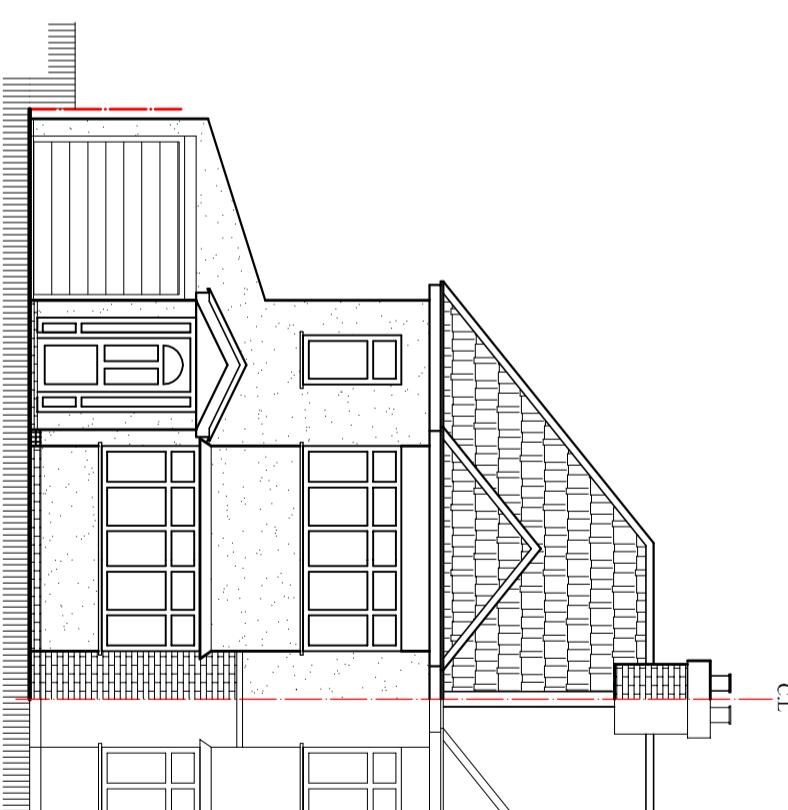

Existing North Elevation

Scale:1:100

Client:	Mrs. Mankumari Rai					
Project:	Single storey Rear extension 4.00 M Deep And Demolish existing Rear extension.					
Location:	14 Linden Ave, Ruislip, Middlesex, HA4 8TW.					
Status:	Larger extension; neighbour consultation scheme					
Title:	Existing and Proposed Elevations-1.	Drawn by: L.P	Str. Er. ---	Checked by: R.K		
Project no: BAL-1821	Sheet Size A3	Sheet no.				
Date: 28/03/2025	Scale: 1:100					
03						

Notes:
 © 2025 Blue Architecture Limited.
 All rights reserved.
 All drawings are for the purpose of gaining
 Planning Permission approval only.
 All written dimensions to be taken in
 preferences to scaled dimensions.

Contact:
 Email: rabinkhadka@hotmail.co.uk,
 Cell: 044 + 078 3293 8374
 Web site: www.bluearcdesign.co.uk