

PROGRAMME:

KEY:

	Neighbouring context	RWP	Rain Water Pipe
	Existing walls	SVP	Soil Vent Pipe
	Proposed walls		Boundary line
			Proposed rooflight
			Existing removed
MH	Manhole		Existing beam
B	Boiler		1.9 m head height
EM	Electric Meter		1.5 m head height
GM	Gas Meter		Ridge line

REVISION NOTES:

REV: | DATE: | DESCRIPTION:

GENERAL NOTES:

- All Dimensions are in millimetres unless otherwise stated
- All work to be carried out in accordance with current building regulations and all relevant british standards/codes of practice.
- The Contractor is responsible for the correct setting out of the works on site, all dimensions to be checked prior to fabrication of materials and commencement of works.
- This Drawing is to be read in conjunction with all relevant drawings and specifications
- Exact SVP and Boiler position to be determined onsite by contractor
- A 'macerator toilet' would be required for a certain designs if the toilet location is away from existing SVP
- Steels imbedded into ceiling may be charged additionally by your contractor
- All proposed materials are to be similar in appearance to that of the existing house, unless otherwise stated.
- Skylights must not protrude past the roof slope by more than 150mm
- Glazing which exceeds 25% of the added floor area will result in extra charges for S.A.P Calculations
- Windows on a side elevation at first floor level or above must be obscured glazing and non openable below 1.7m
- Load-bearing partitions and/or posts are shown in a rough position. The exact position is to be confirmed by a structural engineer prior to construction.

Freedom Homes. Ealing Cross, 85 Uxbridge Rd, London W5 5BW

CLIENT: Daniela Da Silva

Proposed Plans

PROJECT:

56 Weald Road
Uxbridge
UB10 0HQ

PROJECT ADDRESS:

SITE PLAN_LOCATION MAP

DRAWING TITLE:


DRAWN BY: JH | **CHECKED BY:** FH

DATE: 18.02.2025 | **Rev:** R00 | **Rev. DATE:**

SCALE@A3: 1:500 | **DRAWING No:** WR-R00-EX-101

Front elevation

1 : 100

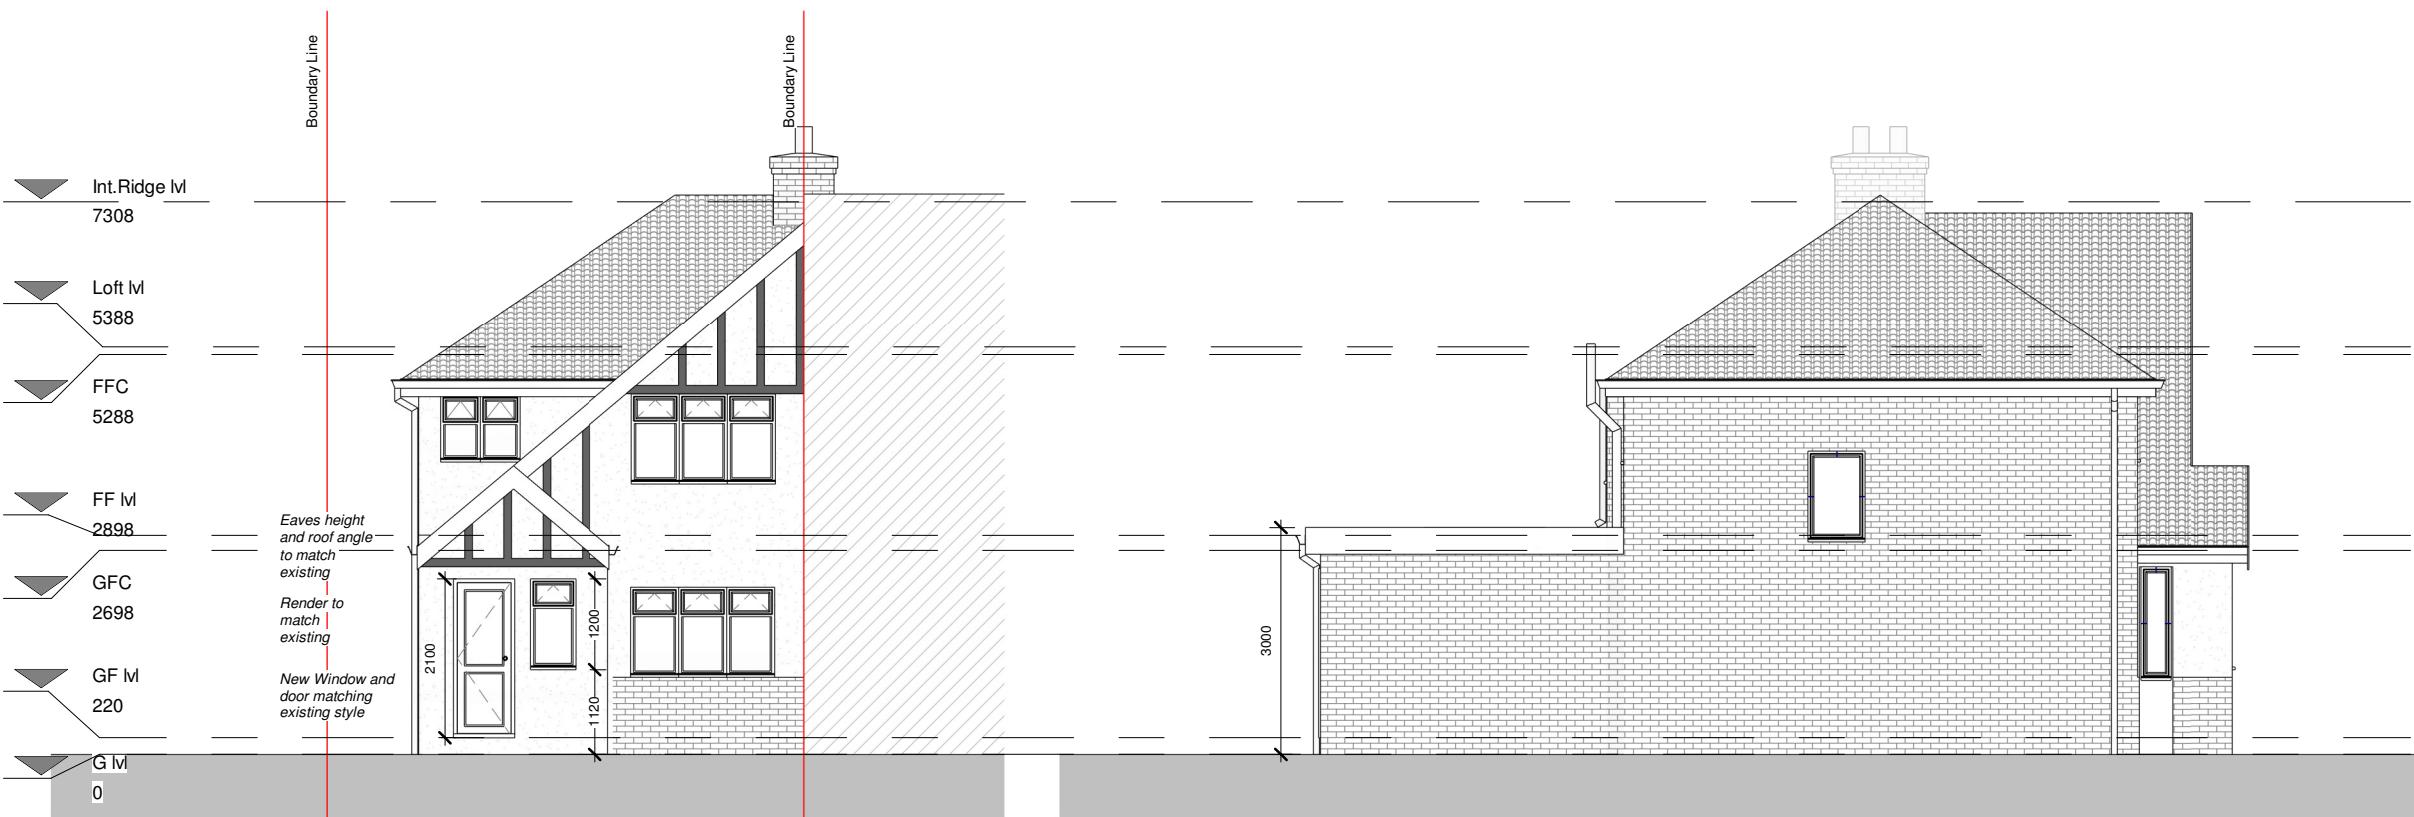


Left elevation

1 : 100



Rear elevation

1 : 100

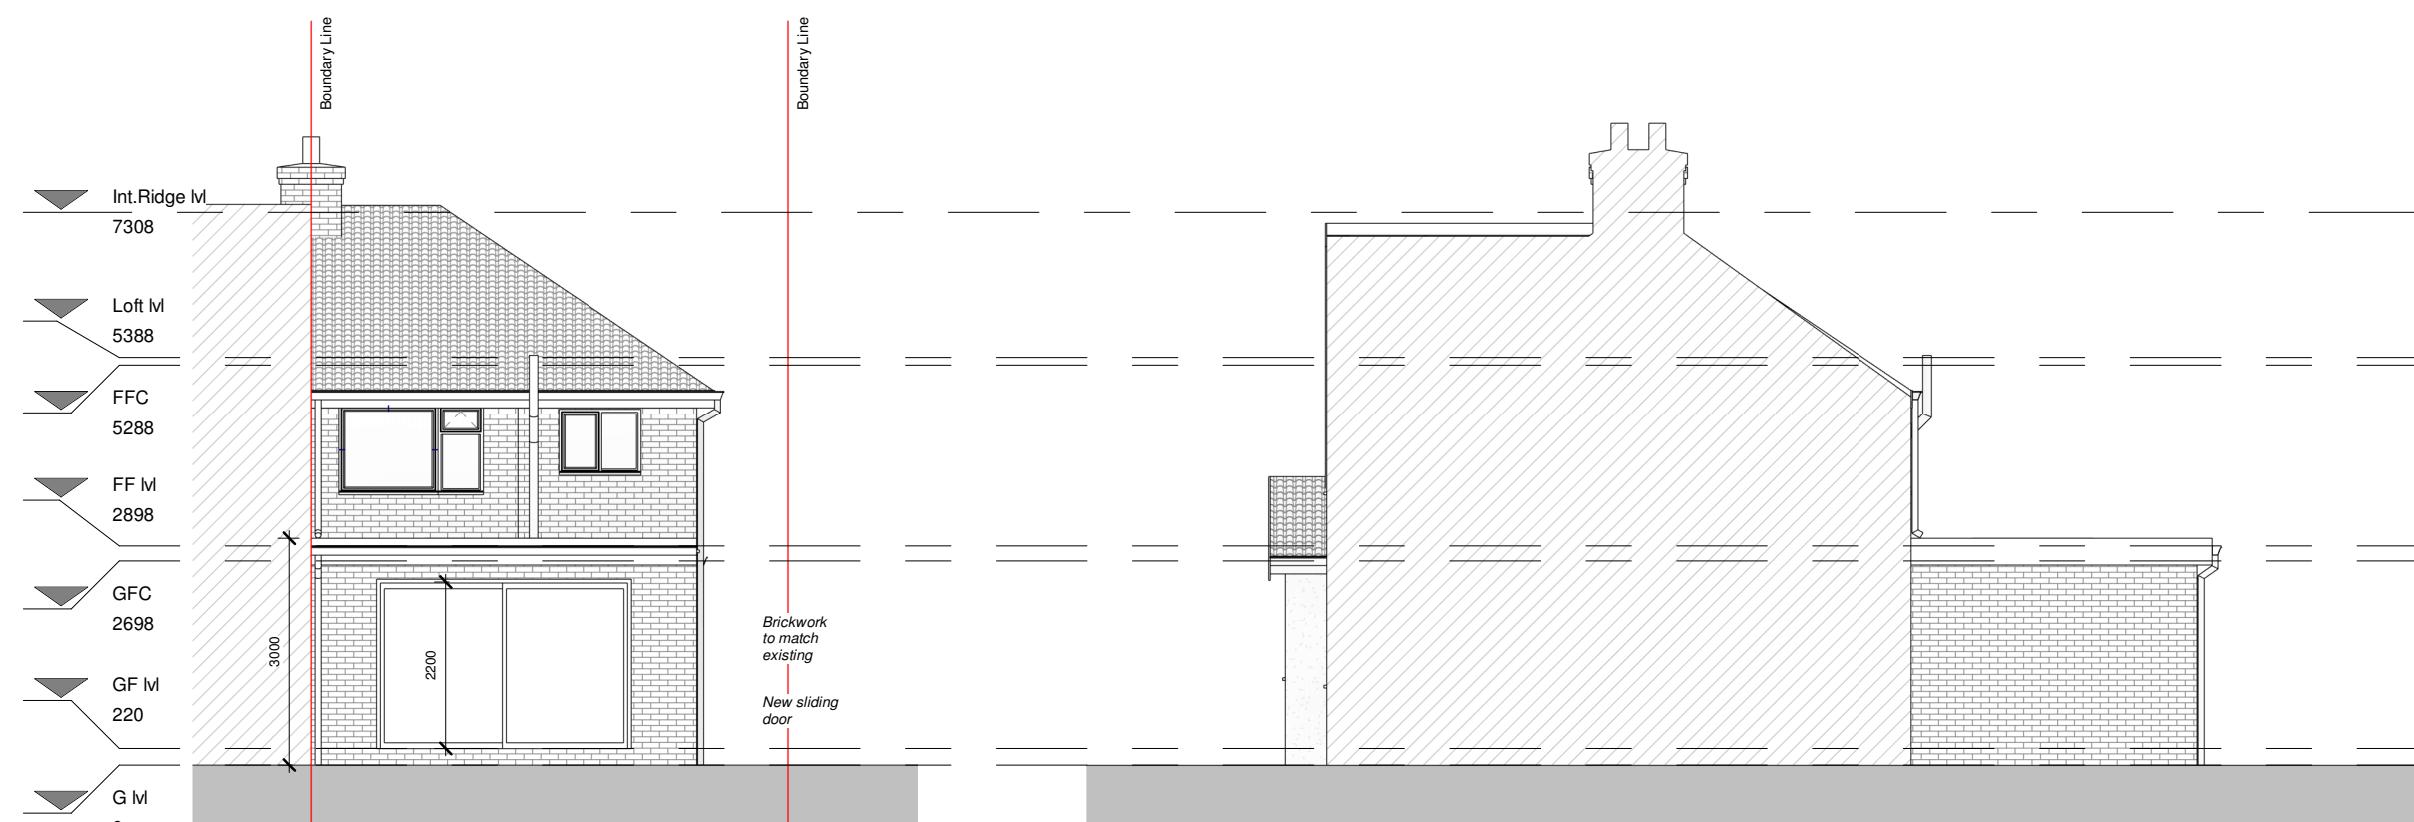

Right elevation

1 : 100

1:100

PROGRAMME:

KEY:

	Neighbouring context		RWP Rain Water Pipe
	Existing walls		SVP Soil Vent Pipe
	Proposed walls		Boundary line
	Proposed rooflight		Existing removed
	Manhole		Existing beam
	Boiler		1.9 m head height
	Electric Meter		1.5 m head height
	Gas Meter		Ridge line

REVISION NOTES:

REV: | DATE: | DESCRIPTION:

GENERAL NOTES:

- All Dimensions are in millimetres unless otherwise stated
- All work to be carried out in accordance with current building regulations and all relevant british standards/codes of practice.
- The Contractor is responsible for the correct setting out of the works on site, all dimensions to be checked prior to fabrication of materials and commencement of works.
- This Drawing is to be read in conjunction with all relevant drawings and specifications
- Exact SVP and Boiler position to be determined onsite by contractor
- A 'macerator toilet' would be required for a certain designs if the toilet location is away from existing SVP
- Steels imbedded into ceiling may be charged additionally by your contractor
- All proposed materials are to be similar in appearance to that of the existing house, unless otherwise stated.
- Skylights must not protrude past the roof slope by more than 150mm
- Glazing which exceeds 25% of the added floor area will result in extra charges for S.A.P Calculations
- Windows on a side elevation at first floor level or above must be obscured glazing and non openable below 1.7m
- Load-bearing partitions and/or posts are shown in a rough position. The exact position is to be confirmed by a structural engineer prior to construction.



FREEDOM HOMES
ARCHITECTS

Freedom Homes, Ealing Cross, 85 Uxbridge Rd, London W5 5BW

Daniela Da Silva

Proposed Plans

PROJECT:
56 Weald Road
Uxbridge
UB10 0HQ

PROJECT ADDRESS:
PROPOSED ELEVATIONS

DRAWING TITLE:
JH FH
DRAWN BY: CHECKED BY:
18.02.2025 Rev: R00 Rev. DATE:
DATE: 18.02.2025 Rev: R00 Rev. DATE:
SCALE@A3: 1:100 DRAWING No: WR-R00-PR-104

Section 1

1 : 100



PROGRAMME:

KEY:

	Neighbouring context	RWP	Rain Water Pipe
	Existing walls	SVP	Soil Vent Pipe
	Proposed walls	—	Boundary line
	Proposed rooflight	—	Existing removed
MH	Manhole	—	Existing beam
B	Boiler	—	1.9 m head height
EM	Electric Meter	—	1.5 m head height
GM	Gas Meter	—	Ridge line

REVISION NOTES:

REV: | DATE: | DESCRIPTION:

GENERAL NOTES:

1. All Dimensions are in millimetres unless otherwise stated
2. All work to be carried out in accordance with current building regulations and all relevant british standards/codes of practice.
3. The Contractor is responsible for the correct setting out of the works on site, all dimensions to be checked prior to fabrication of materials and commencement of works.
4. This Drawing is to be read in conjunction with all relevant drawings and specifications
5. Exact SVP and Boiler position to be determined onsite by contractor
6. A 'macerator toilet' would be required for a certain designs if the toilet location is away from existing SVP
7. Steels imbedded into ceiling may be charged additionally by your contractor
8. All proposed materials are to be similar in appearance to that of the existing house, unless otherwise stated.
9. Skylights must not protrude past the roof slope by more than 150mm
10. Glazing which exceeds 25% of the added floor area will result in extra charges for S.A.P Calculations
11. Windows on a side elevation at first floor level or above must be obscured glazing and non openable below 1.7m
12. Load-bearing partitions and/or posts are shown in a rough position. The exact position is to be confirmed by a structural engineer prior to construction.



FREEDOM HOMES
ARCHITECTS

Freedom Homes. Ealing Cross, 85 Uxbridge Rd, London W5 5BW

Daniela Da Silva

Proposed Plans

CLIENT:

56 Weald Road

Uxbridge
UB10 0HQ

PROJECT ADDRESS:

PROPOSED SECTIONS

DRAWING TITLE:

JH | FH

DRAWN BY:

CHECKED BY:

18.02.2025

Rev: R00

Rev. DATE:

DATE:

1:100

DRAWING No:

SCALE@A3: 1:100

WR-R00-PR-106