



© Crown copyright and database rights 2020 OS 100042766

Development
Property boundary

Site Plan

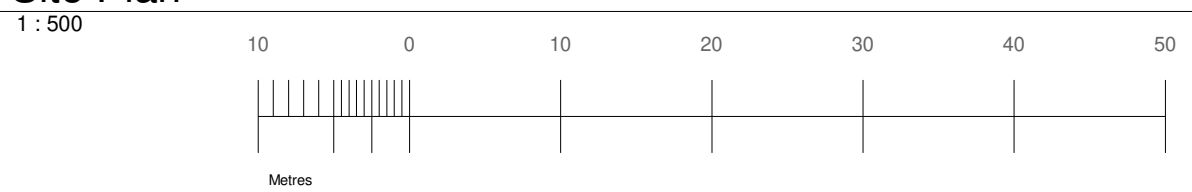

© Crown copyright and database rights 2020 OS 100042766

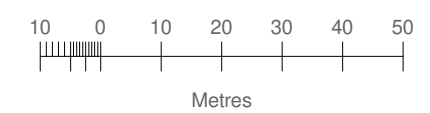

Location map

1 : 1250

PROGRAMME:

KEY:

	Neighbouring context	RWP	Rain Water Pipe
		SVP	Soil Vent Pipe
			Boundary line
	Proposed rooflight		Existing removed
MH	Manhole		Existing beam
B	Boiler		1.9 m head height
EM	Electric Meter		1.5 m head height
GM	Gas Meter		Ridge line

REVISION NOTES:

REV:	DATE:	DESCRIPTION:
------	-------	--------------

GENERAL NOTES:

- All Dimensions are in millimetres unless otherwise stated
- All work to be carried out in accordance with current building regulations and all relevant british standards/codes of practice.
- The Contractor is responsible for the correct setting out of the works on site, all dimensions to be checked prior to fabrication of materials and commencement of works.
- This Drawing is to be read in conjunction with all relevant drawings and specifications
- Exact SVP and Boiler position to be determined onsite by contractor
- A 'macerator toilet' would be required for a certain designs if the toilet location is away from existing SVP
- Steels imbedded into ceiling may be charged additionally by your contractor
- All proposed materials are to be similar in appearance to that of the existing house, unless otherwise stated.
- Skylights must not protrude past the roof slope by more than 150mm
- Glazing which exceeds 25% of the added floor area will result in extra charges for S.A.P Calculations
- Windows on a side elevation at first floor level or above must be obscured glazing and non openable below 1.7m
- Load-bearing partitions and/or posts are shown in a rough position. The exact position is to be confirmed by a structural engineer prior to construction.



FREEDOM HOMES ARCHITECTS

Freedom Homes, Ealing Cross, 85 Uxbridge Rd, London W5 5BW

CLIENT: Daniela Da Silva

PROJECT: Proposed Plans

PROJECT ADDRESS: 56 Weald Road
Uxbridge
UB10 0HQ

DRAWING TITLE: SITE PLAN_ LOCATION MAP

DRAWN BY: JH | **CHECKED BY:** FH

DATE: 18.02.2025 | **Rev:** R01 | **Rev. DATE:** 28.05.2025

SCALE@A3: 1:500 | **DRAWING No:** WR-R04-EX-101

Ground Floor Plan.




1 : 100

First Floor Plan.

1 : 100

Roof Plan.

1 : 100

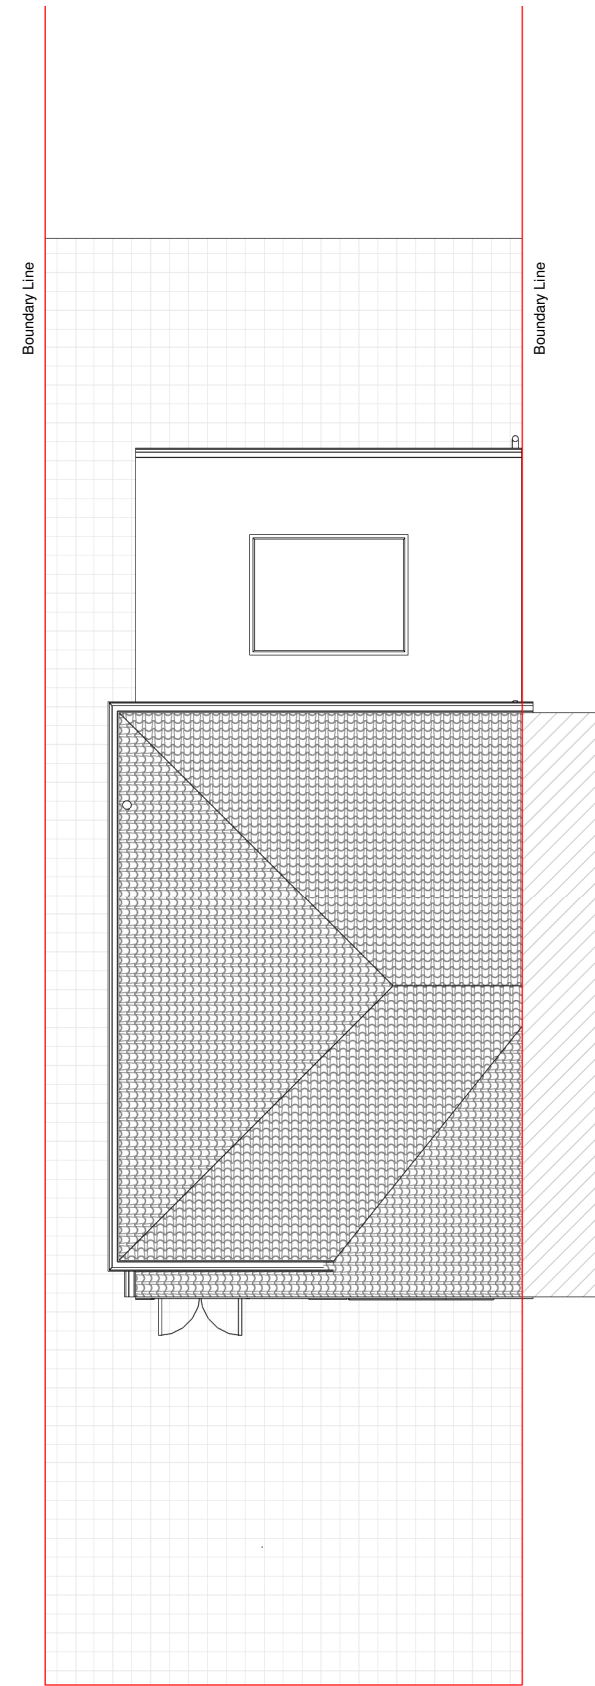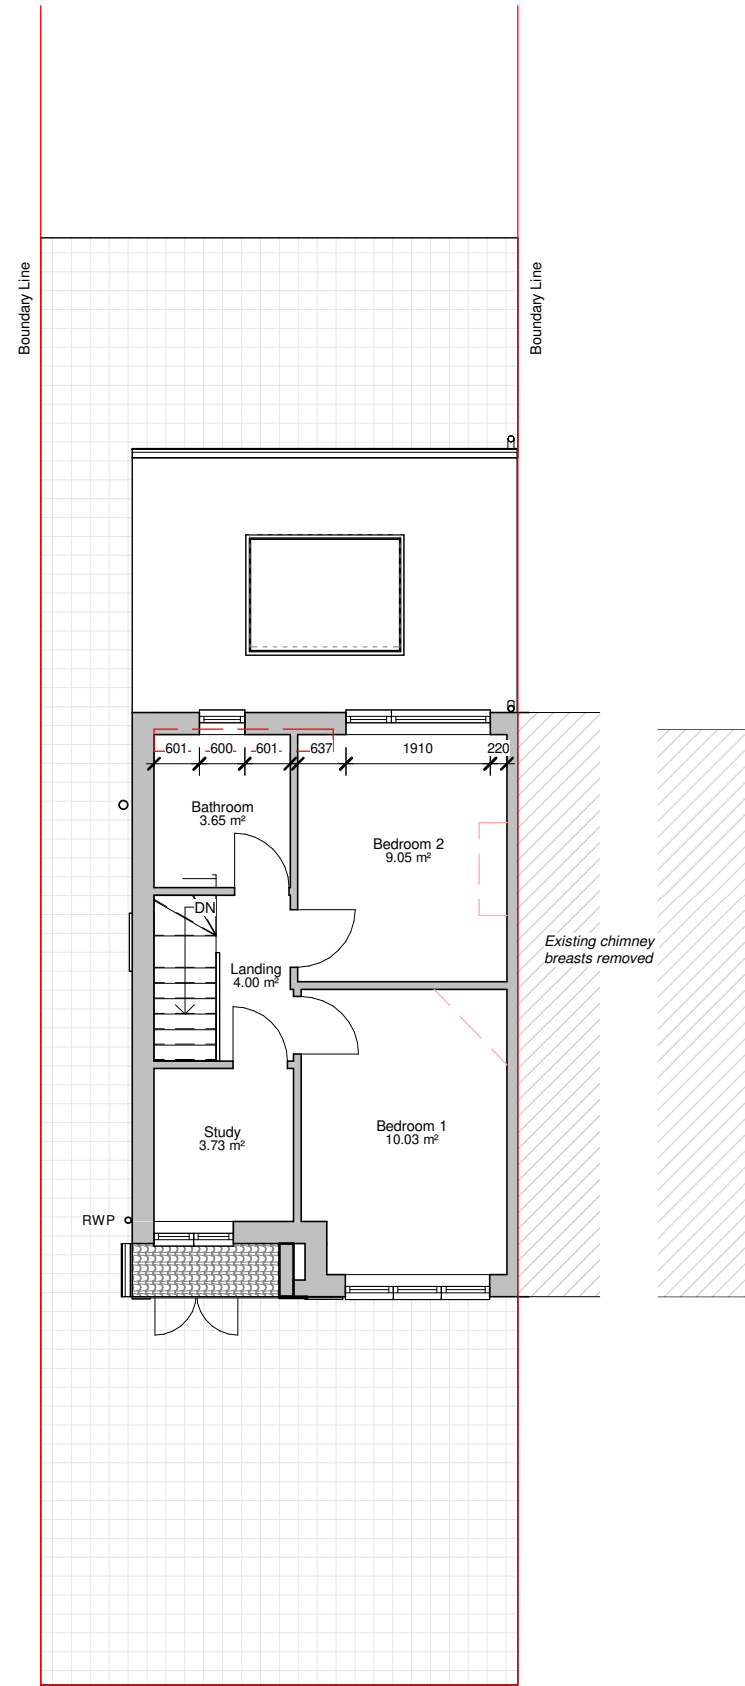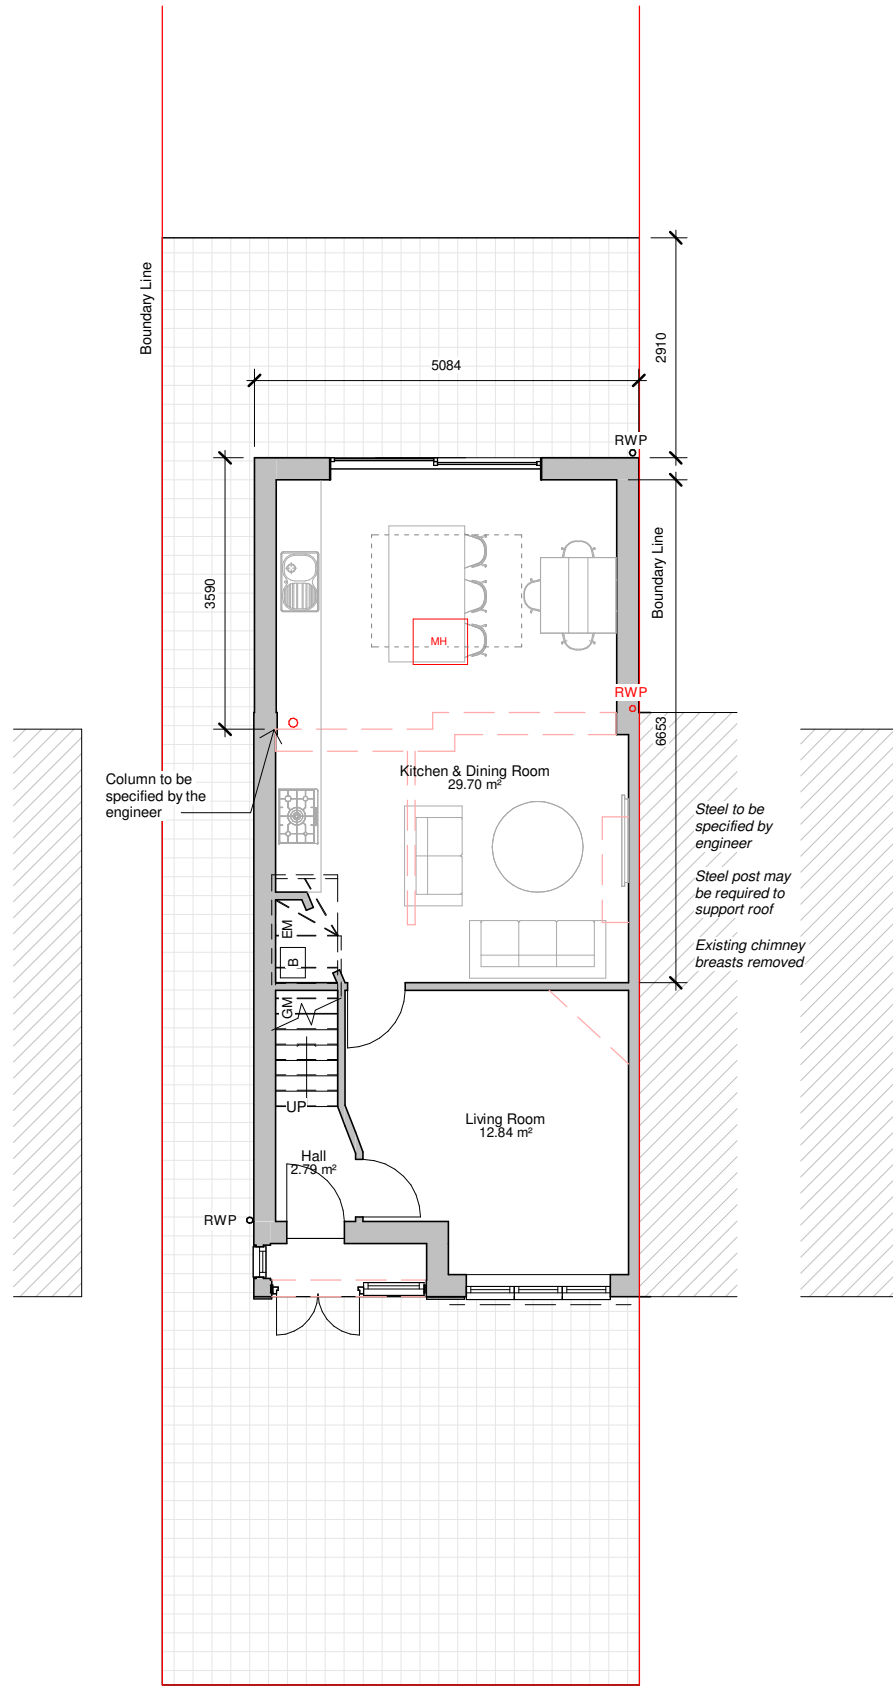

PROGRAMME:

GIA:

Existing: 78.76 m²
Additional: 0.2 m²

Total: 78.96 m²

KEY:

	Neighbouring context	RWP	Rain Water Pipe
	Proposed rooflight	SVP	Soil Vent Pipe
MH	Manhole		Boundary line
B	Boiler		Existing removed
EM	Electric Meter		1.9 m head height
GM	Gas Meter		1.5 m head height
			Existing beam
			Ridge line

REVISION NOTES:

REV: | DATE: | DESCRIPTION:

GENERAL NOTES:

- All Dimensions are in millimetres unless otherwise stated
- All work to be carried out in accordance with current building regulations and all relevant british standards/codes of practice.
- The Contractor is responsible for the correct setting out of the works on site, all dimensions to be checked prior to fabrication of materials and commencement of works.
- This Drawing is to be read in conjunction with all relevant drawings and specifications
- Exact SVP and Boiler position to be determined onsite by contractor
- A 'macerator toilet' would be required for a certain designs if the toilet location is away from existing SVP
- Steels imbedded into ceiling may be charged additionally by your contractor
- All proposed materials are to be similar in appearance to that of the existing house, unless otherwise stated.
- Skylights must not protrude past the roof slope by more than 150mm
- Glazing which exceeds 25% of the added floor area will result in extra charges for S.A.P Calculations
- Windows on a side elevation at first floor level or above must be obscured glazing and non openable below 1.7m
- Load-bearing partitions and/or posts are shown in a rough position. The exact position is to be confirmed by a structural engineer prior to construction.



FREEDOM HOMES ARCHITECTS

Freedom Homes. Ealing Cross, 85 Uxbridge Rd, London W5 5BW

CLIENT: Daniela Da Silva

PROJECT: Proposed Plans

56 Weald Road
Uxbridge
UB10 0HQ

PROJECT ADDRESS:


PROPOSED FLOOR PLANS

DRAWING TITLE:

DRAWN BY: JH | CHECKED BY: FH

DATE: 18.02.2025 | Rev: R01 | Rev. DATE: 28.05.2025

SCALE@A3: 1:100 | DRAWING No: WR-R04-PR-102

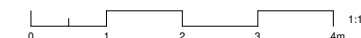


Front elevation

Left elevation

1 : 100

1 : 100

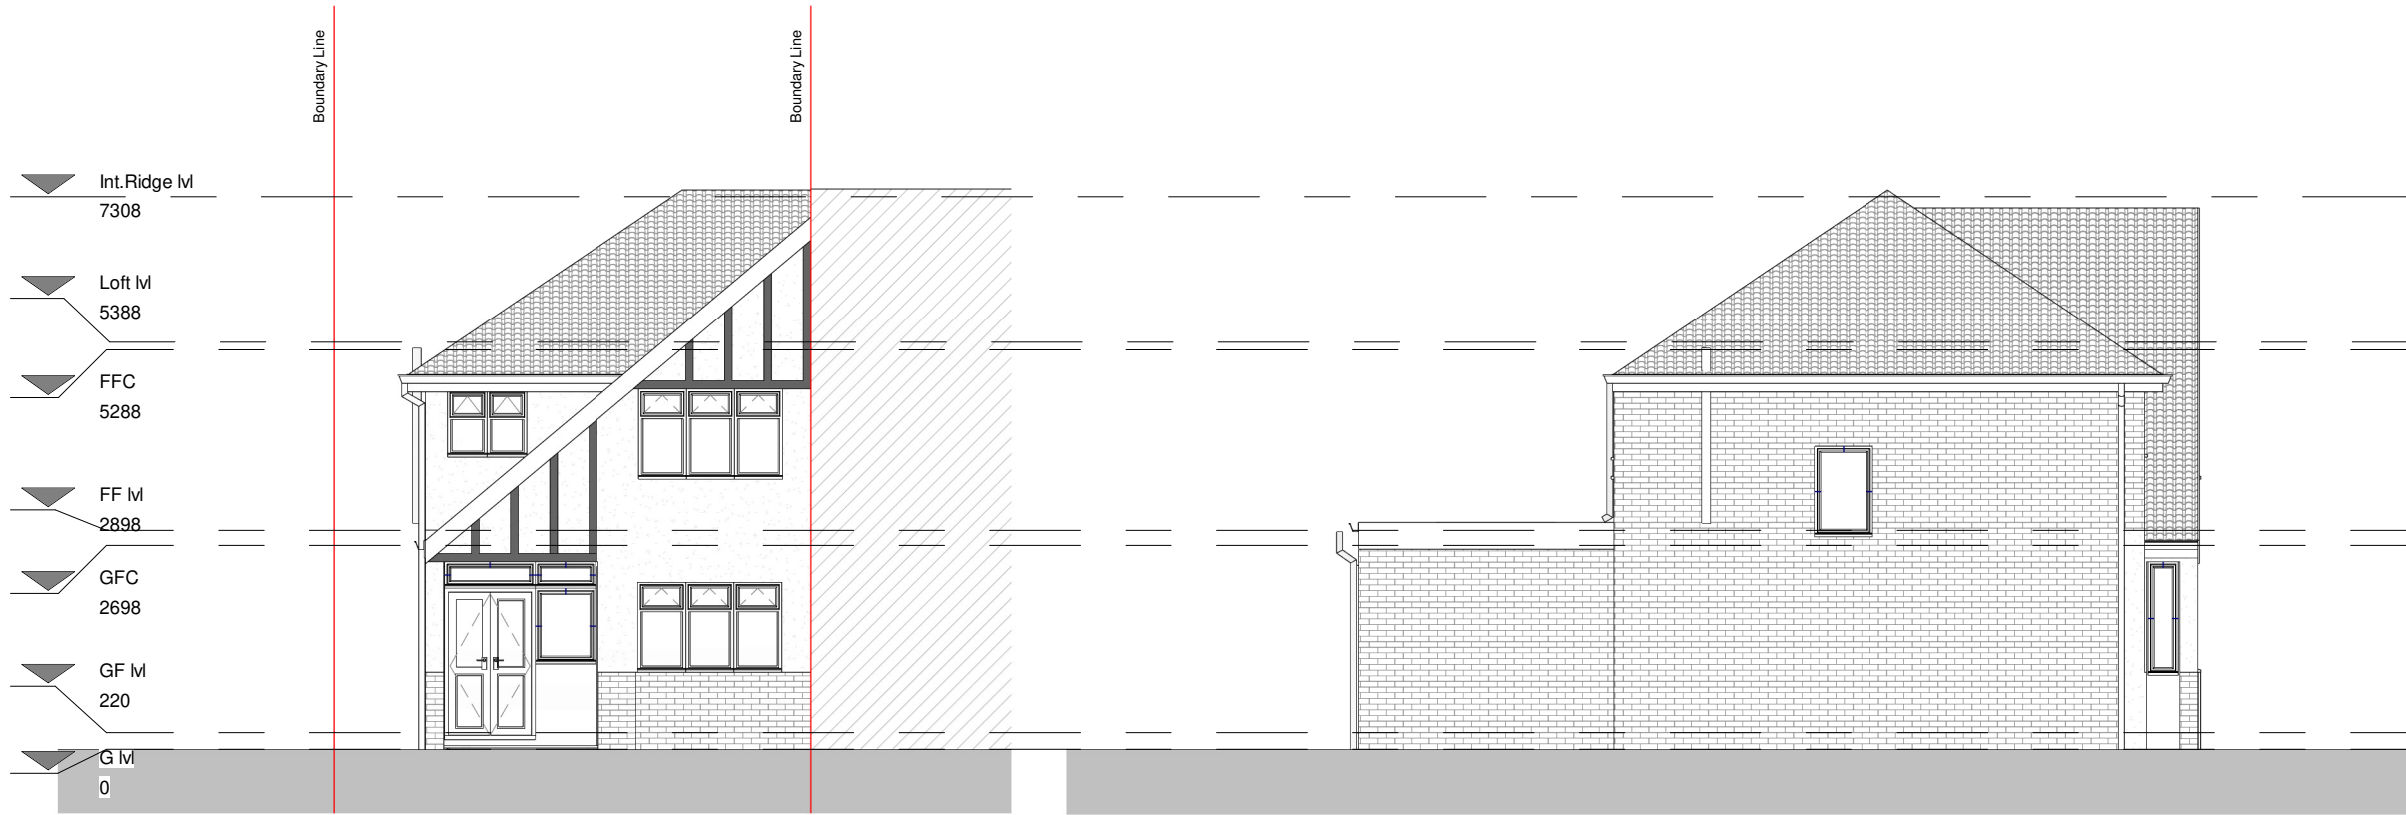


- ▼ Int.Ridge M
7308
- ▼ Loft M
5388
- ▼ FFC
5288
- ▼ FF M
2898
- ▼ GFC
2698
- ▼ GF M
220
- ▼ G M
0

Rear elevation

Right elevation

1 : 100

1 : 100

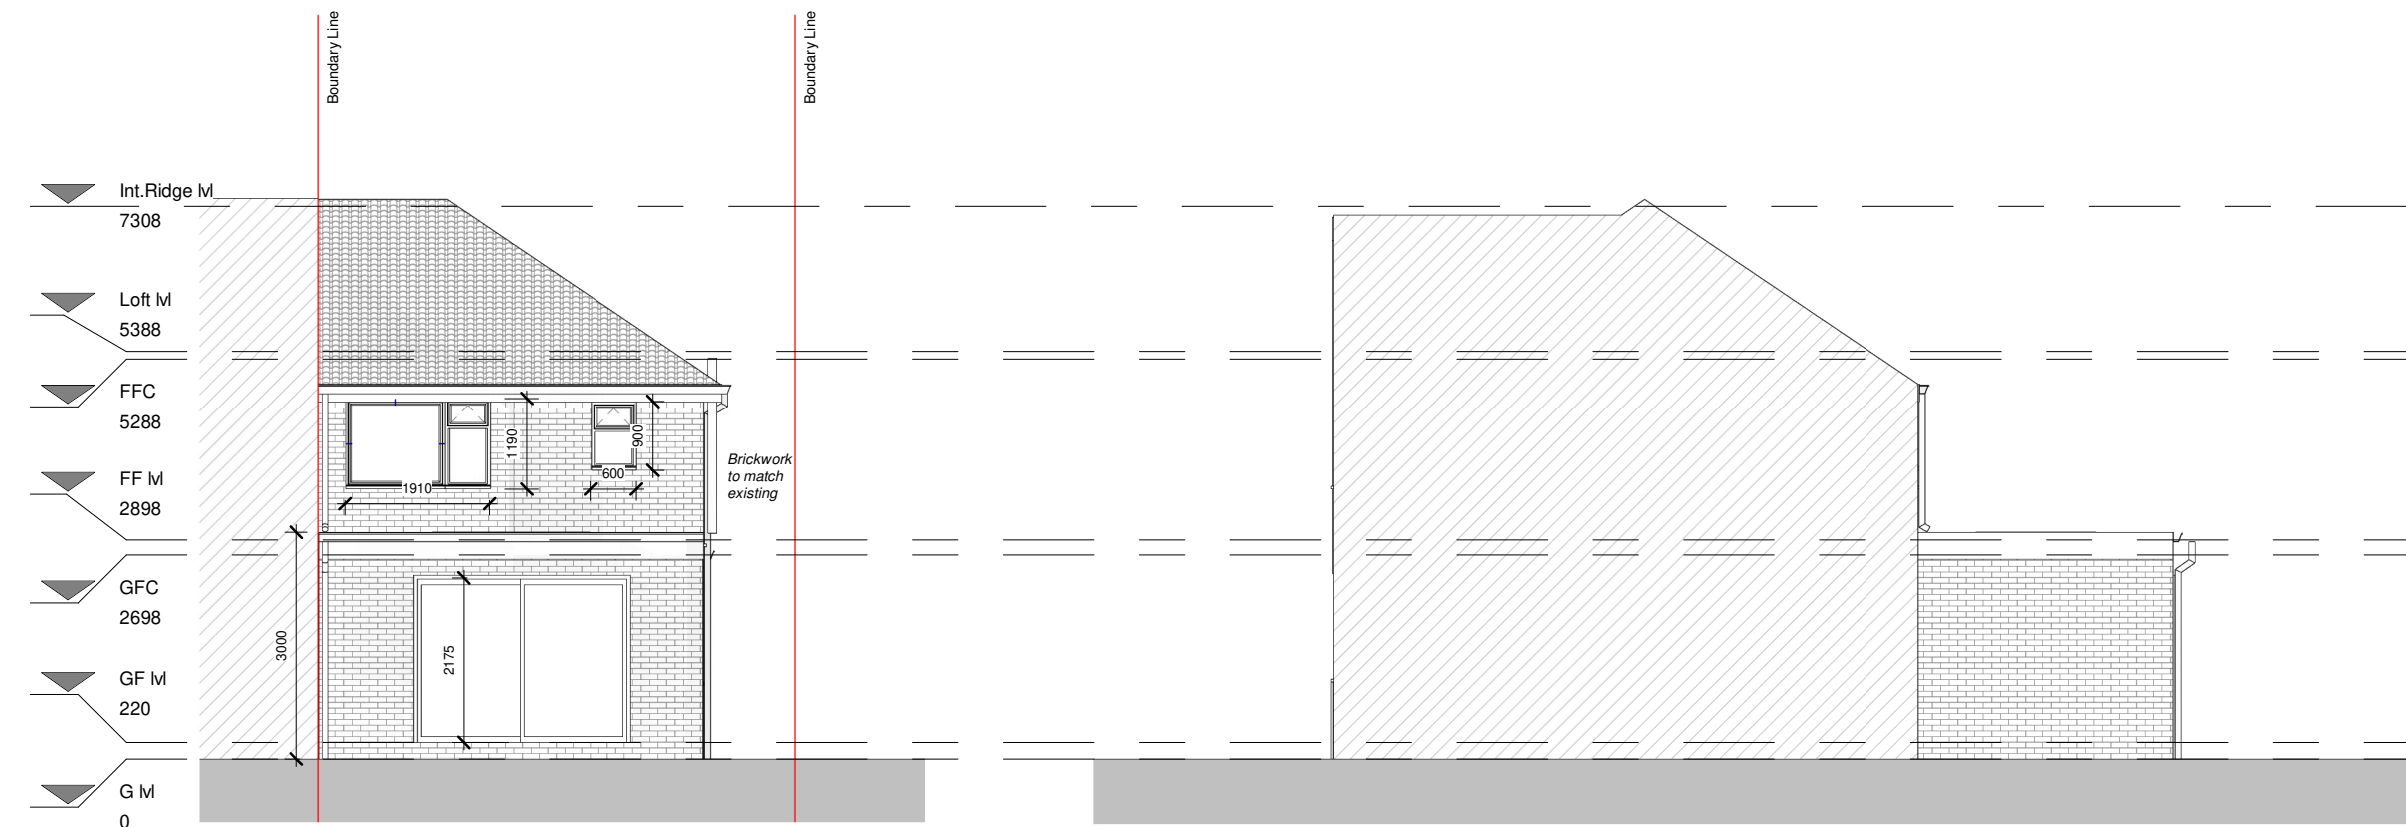

- ▼ Int.Ridge M
7308
- ▼ Loft M
5388
- ▼ FFC
5288
- ▼ FF M
2898
- ▼ GFC
2698
- ▼ GF M
220
- ▼ G M
0

PROGRAMME:

KEY:

	Neighbouring context	RWP	Rain Water Pipe
	Proposed rooflight	SVP	Soil Vent Pipe
MH	Manhole		Boundary line
B	Boiler		Existing removed
EM	Electric Meter		1.9 m head height
GM	Gas Meter		1.5 m head height
			Ridge line

REVISION NOTES:

REV: | DATE: | DESCRIPTION:

GENERAL NOTES:

1. All Dimensions are in millimetres unless otherwise stated
2. All work to be carried out in accordance with current building regulations and all relevant british standards/codes of practice.
3. The Contractor is responsible for the correct setting out of the works on site, all dimensions to be checked prior to fabrication of materials and commencement of works.
4. This Drawing is to be read in conjunction with all relevant drawings and specifications
5. Exact SVP and Boiler position to be determined onsite by contractor
6. A 'macerator toilet' would be required for a certain designs if the toilet location is away from existing SVP
7. Steels imbedded into ceiling may be charged additionally by your contractor
8. All proposed materials are to be similar in appearance to that of the existing house, unless otherwise stated.
9. Skylights must not protrude past the roof slope by more than 150mm
10. Glazing which exceeds 25% of the added floor area will result in extra charges for S.A.P Calculations
11. Windows on a side elevation at first floor level or above must be obscured glazing and non openable below 1.7m
12. Load-bearing partitions and/or posts are shown in a rough position. The exact position is to be confirmed by a structural engineer prior to construction.



FREEDOM HOMES
ARCHITECTS

Freedom Homes. Ealing Cross, 85 Uxbridge Rd, London W5 5BW

CLIENT: Daniela Da Silva

PROJECT: Proposed Plans

56 Weald Road
Uxbridge
UB10 0HQ

PROJECT ADDRESS:

PROPOSED ELEVATIONS

DRAWING TITLE:

DRAWN BY: JH | CHECKED BY: FH

DATE: 18.02.2025 | Rev: R01 | Rev. DATE: 28.05.2025

SCALE@A3: 1:100 | DRAWING No: WR-R04-PR-104

Section 1

1 : 100



PROGRAMME:

KEY:

	Neighbouring context	RWP	Rain Water Pipe
	Proposed rooflight	SVP	Soil Vent Pipe
MH	Manhole		Boundary line
B	Boiler		Existing removed
EM	Electric Meter		Existing beam
GM	Gas Meter		1.9 m head height
			1.5 m head height
			Ridge line

REVISION NOTES:

REV: | DATE: | DESCRIPTION:

GENERAL NOTES:

- All Dimensions are in millimetres unless otherwise stated
- All work to be carried out in accordance with current building regulations and all relevant british standards/codes of practice.
- The Contractor is responsible for the correct setting out of the works on site, all dimensions to be checked prior to fabrication of materials and commencement of works.
- This Drawing is to be read in conjunction with all relevant drawings and specifications
- Exact SVP and Boiler position to be determined onsite by contractor
- A 'macerator toilet' would be required for a certain designs if the toilet location is away from existing SVP
- Steels imbedded into ceiling may be charged additionally by your contractor
- All proposed materials are to be similar in appearance to that of the existing house, unless otherwise stated.
- Skylights must not protrude past the roof slope by more than 150mm
- Glazing which exceeds 25% of the added floor area will result in extra charges for S.A.P Calculations
- Windows on a side elevation at first floor level or above must be obscured glazing and non openable below 1.7m
- Load-bearing partitions and/or posts are shown in a rough position. The exact position is to be confirmed by a structural engineer prior to construction.



FREEDOM HOMES
ARCHITECTS

Freedom Homes. Ealing Cross, 85 Uxbridge Rd, London W5 5BW

CLIENT: Daniela Da Silva

PROJECT: Proposed Plans

PROJECT ADDRESS: 56 Weald Road
Uxbridge
UB10 0HQ

DRAWING TITLE: PROPOSED SECTIONS

DRAWN BY: JH | CHECKED BY: FH

DATE: 18.02.2025 | Rev: R01 | Rev. DATE: 28.05.2025

SCALE@A3: 1:100 | DRAWING No: WR-R04-PR-106